


38.83 MT.


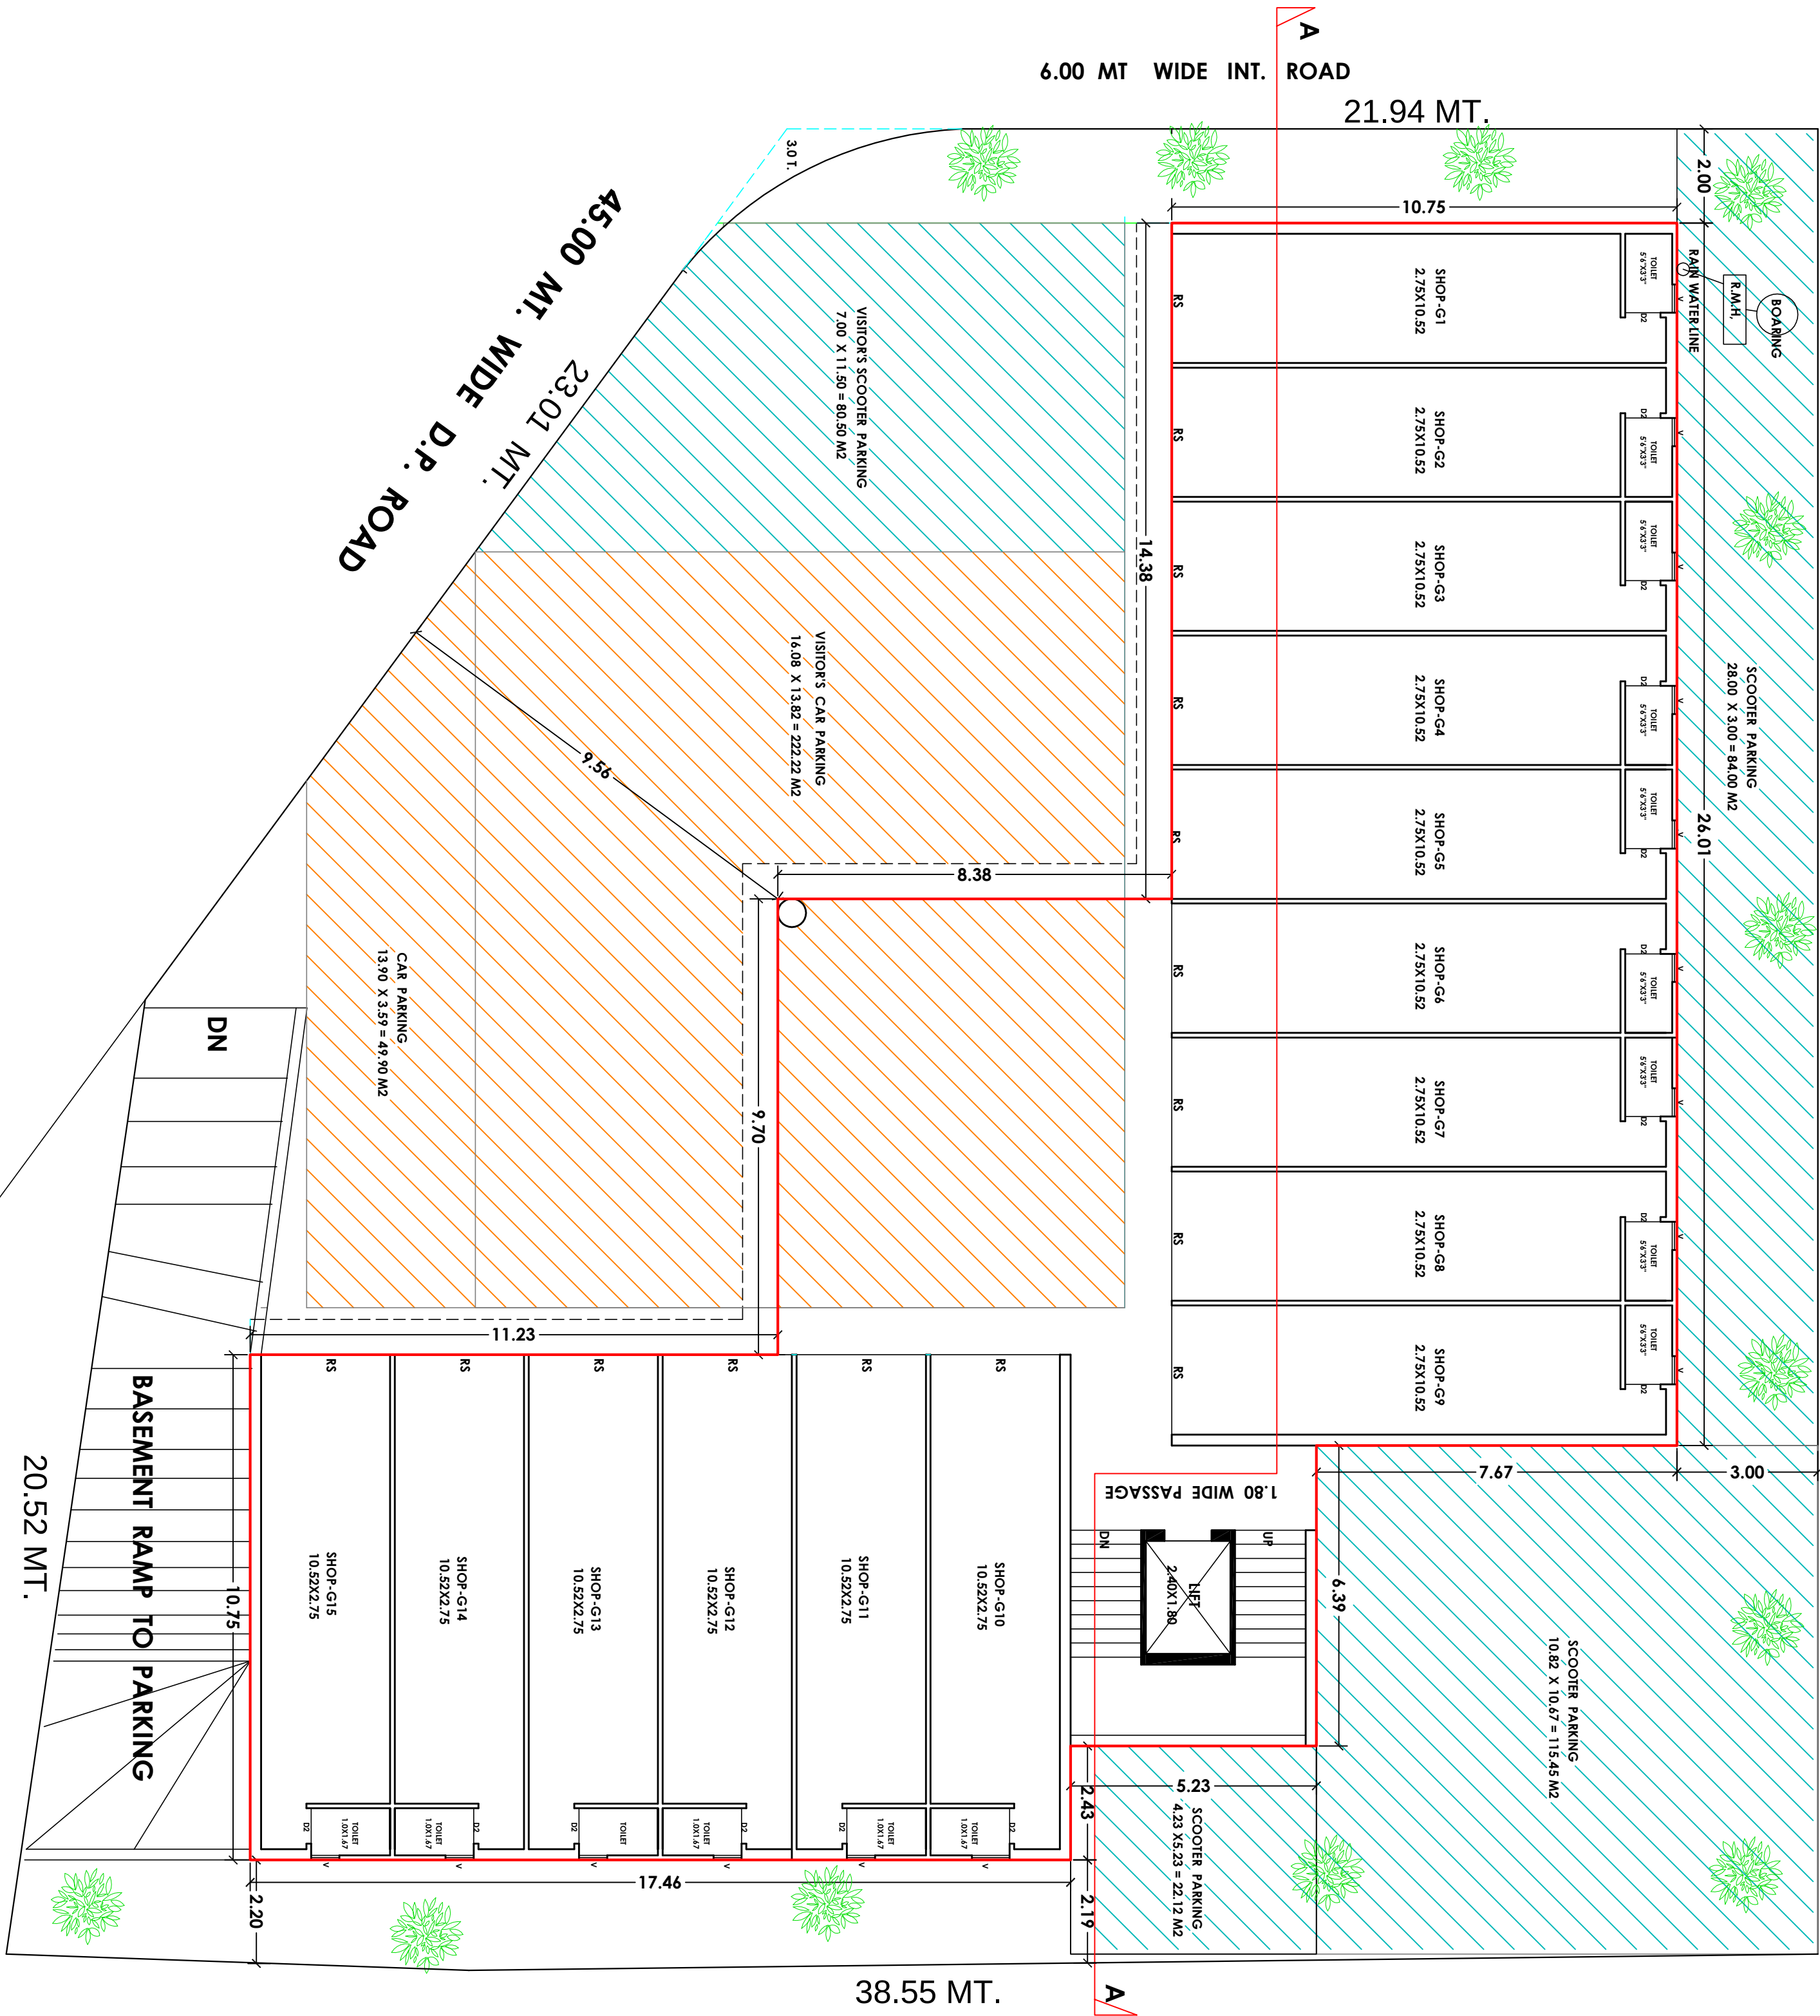

ADJ. SUR. NO. 45/1

SITE / GROUND FLOOR PLAN

PRODUCED BY AN AUTODESK EDUCATIONAL PRODUCT