


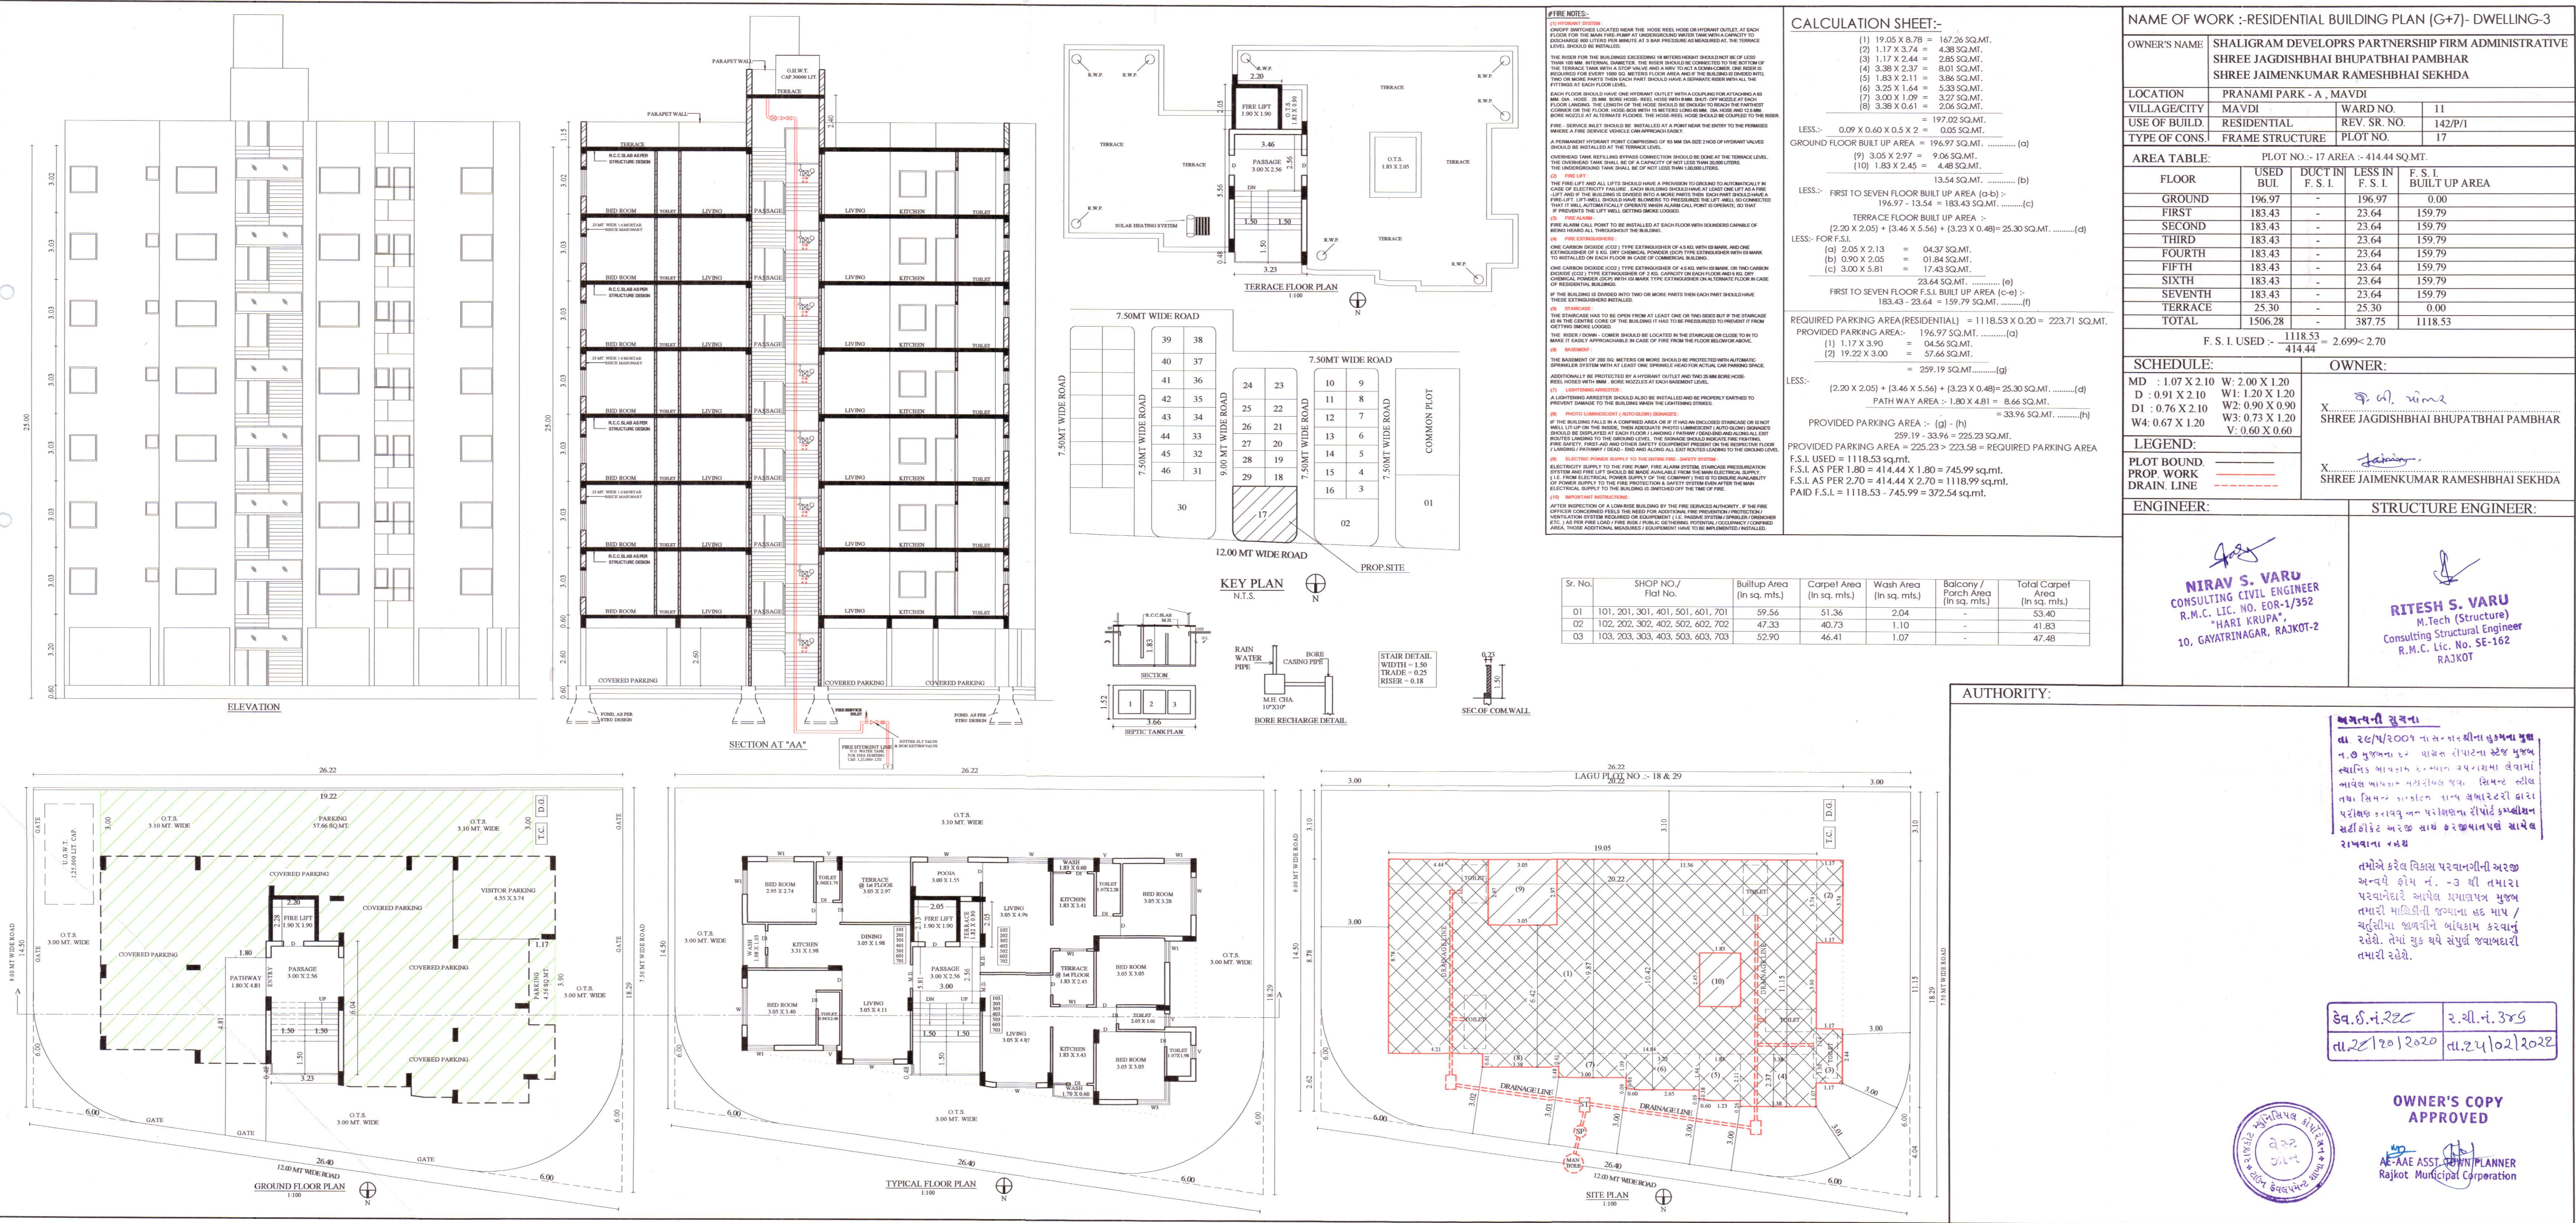

NAME OF WORK :- RESIDENTIAL BUILDING PLAN (G+7) - DWELLING-3

OWNER'S NAME	SHALIGRAM DEVELOPERS PARTNERSHIP FIRM ADMINISTRATIVE SHREE JAGDISHBHAI BHUPATBHAI PAMBHAR SHREE JAIMEENKUMAR RAMESHBHAI SEKHDA		
LOCATION	PRANAMI PARK - A, MAVDI	WARD NO.	11
VILLAGE/CITY	MAVDI	REV. SR. NO.	142/P/1
USE OF BUILD.	RESIDENTIAL	PLOT NO.	17
TYPE OF CONS.	FRAME STRUCTURE		

AREA TABLE:				
FLOOR	USED BUL.	DUCT IN F.S.I.	LESS IN F.S.I.	F.S.I. BUILT UP AREA
GROUND	196.97	-	196.97	0.00
FIRST	183.43	-	23.64	159.79
SECOND	183.43	-	23.64	159.79
THIRD	183.43	-	23.64	159.79
FOURTH	183.43	-	23.64	159.79
FIFTH	183.43	-	23.64	159.79
SIXTH	183.43	-	23.64	159.79
SEVENTH	183.43	-	23.64	159.79
TERRACE	25.30	-	25.30	0.00
TOTAL	1506.28	-	387.75	1118.53

F.S.I. USED :- 1118.53 / 414.44 = 2.699 < 2.70		OWNER:	
SCHEDULE:		OWNER:	
MD : 1.07 X 2.10	W: 2.00 X 1.20	X. SHREE JAGDISHBHAI BHUPATBHAI PAMBHAR	
D : 0.91 X 2.10	W1: 1.20 X 1.20		
D1 : 0.76 X 2.10	W2: 0.90 X 0.90		
W4: 0.67 X 1.20	W3: 0.73 X 1.20		
LEGEND:		X. SHREE JAIMEENKUMAR RAMESHBHAI SEKHDA	
PLOT BOUND.	---		
PROP. WORK	---		
DRAIN. LINE	---		

ENGINEER:	STRUCTURE ENGINEER:
 NIRAV S. VARU CONSULTING CIVIL ENGINEER R.M.C. LIC. NO. EOR-1/352 "HARI KRUPA", 10, GAYATRINAGAR, RAJKOT-2	 RITESH S. VARU M.Tech (Structure) Consulting Structural Engineer R.M.C. Lic. No. SE-162 RAJKOT

AUTHORITY:

અનુમતી સુચના
તા. ૨૯/૫/૨૦૦૧ ના સન્મારશીના હુકમના મુજબ
ન. ૭ મુજબના હુકમ પ્રાપ્ત રીપોર્ટના અંશ મુજબ
સ્થાનિક બાવડામ ડે-મ્યાન વપરાશમા લેવામાં
આવેલ બાવડામ મરાટીયલ જવા સિમન્ટ સ્ટીલ
તથા સિમન્ટ કાંક્રીટના સામ્ય લાભારદારી દ્વારા
પરીક્ષણ કરાવવુ અને પરીક્ષણના રીપોર્ટ કમ્પ્લીશન
સર્ટીફિકેટ અરજ સાથે ઇન્જીનિયર પસંદ સામેલ
રાખવાના વહલ
તમોએ કરેલ વિકાસ પરવાનગીની અરજ
અનુવંધે ફોમ નં. -૩ થી તમારા
પરવાનેદારે આપેલ પ્રમાણપત્ર મુજબ
તમારી માલિકીની જમીનમા હદ માપ /
ચર્ચસીમા જાળવીને બાંધકામ કરવાનું
રહેશે. તેમાં ચુક થયે સંપૂર્ણ જવાબદારી
તમારી રહેશે.

કેવ.ઈ.નં. ૨૨૮	૨.ચી.નં. ૩૪૬
તા. ૨૮/૧૦/૨૦૨૦	તા. ૨૫/૦૨/૨૦૨૨

OWNER'S COPY
APPROVED
AE-AAE ASST. TOWN PLANNER
Rajkot Municipal Corporation