



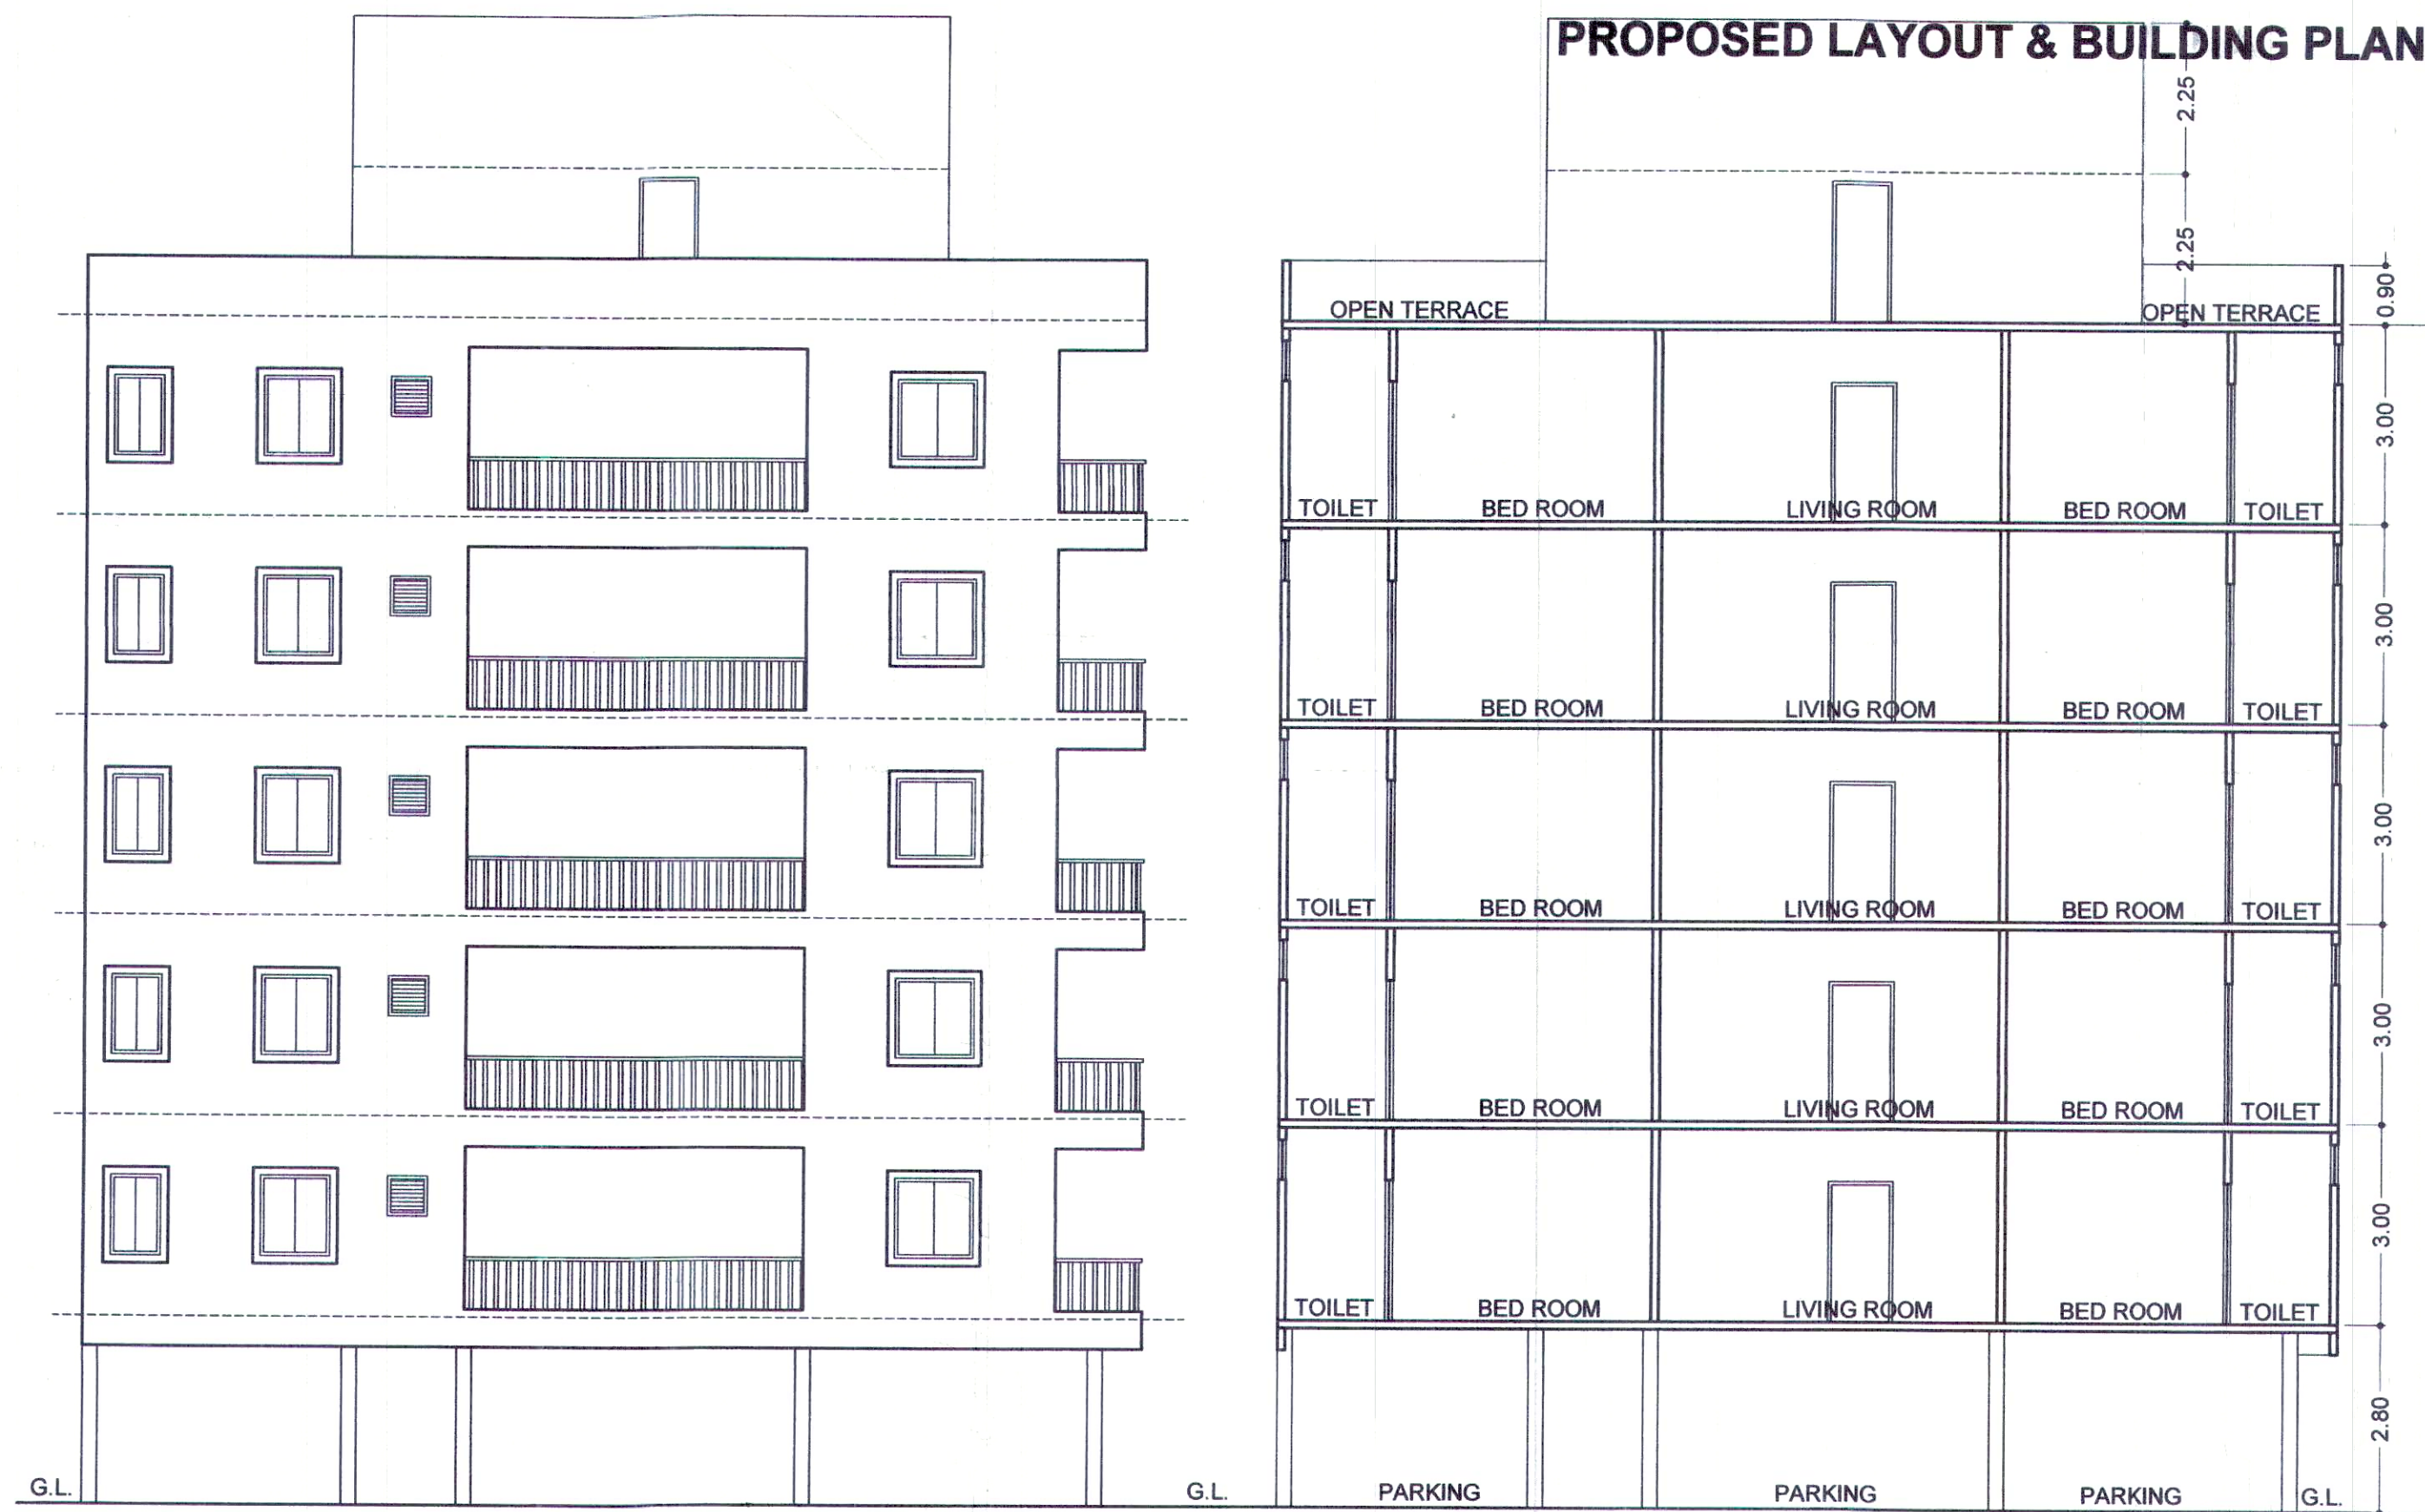


ELEVATION


SECTION @ B-B

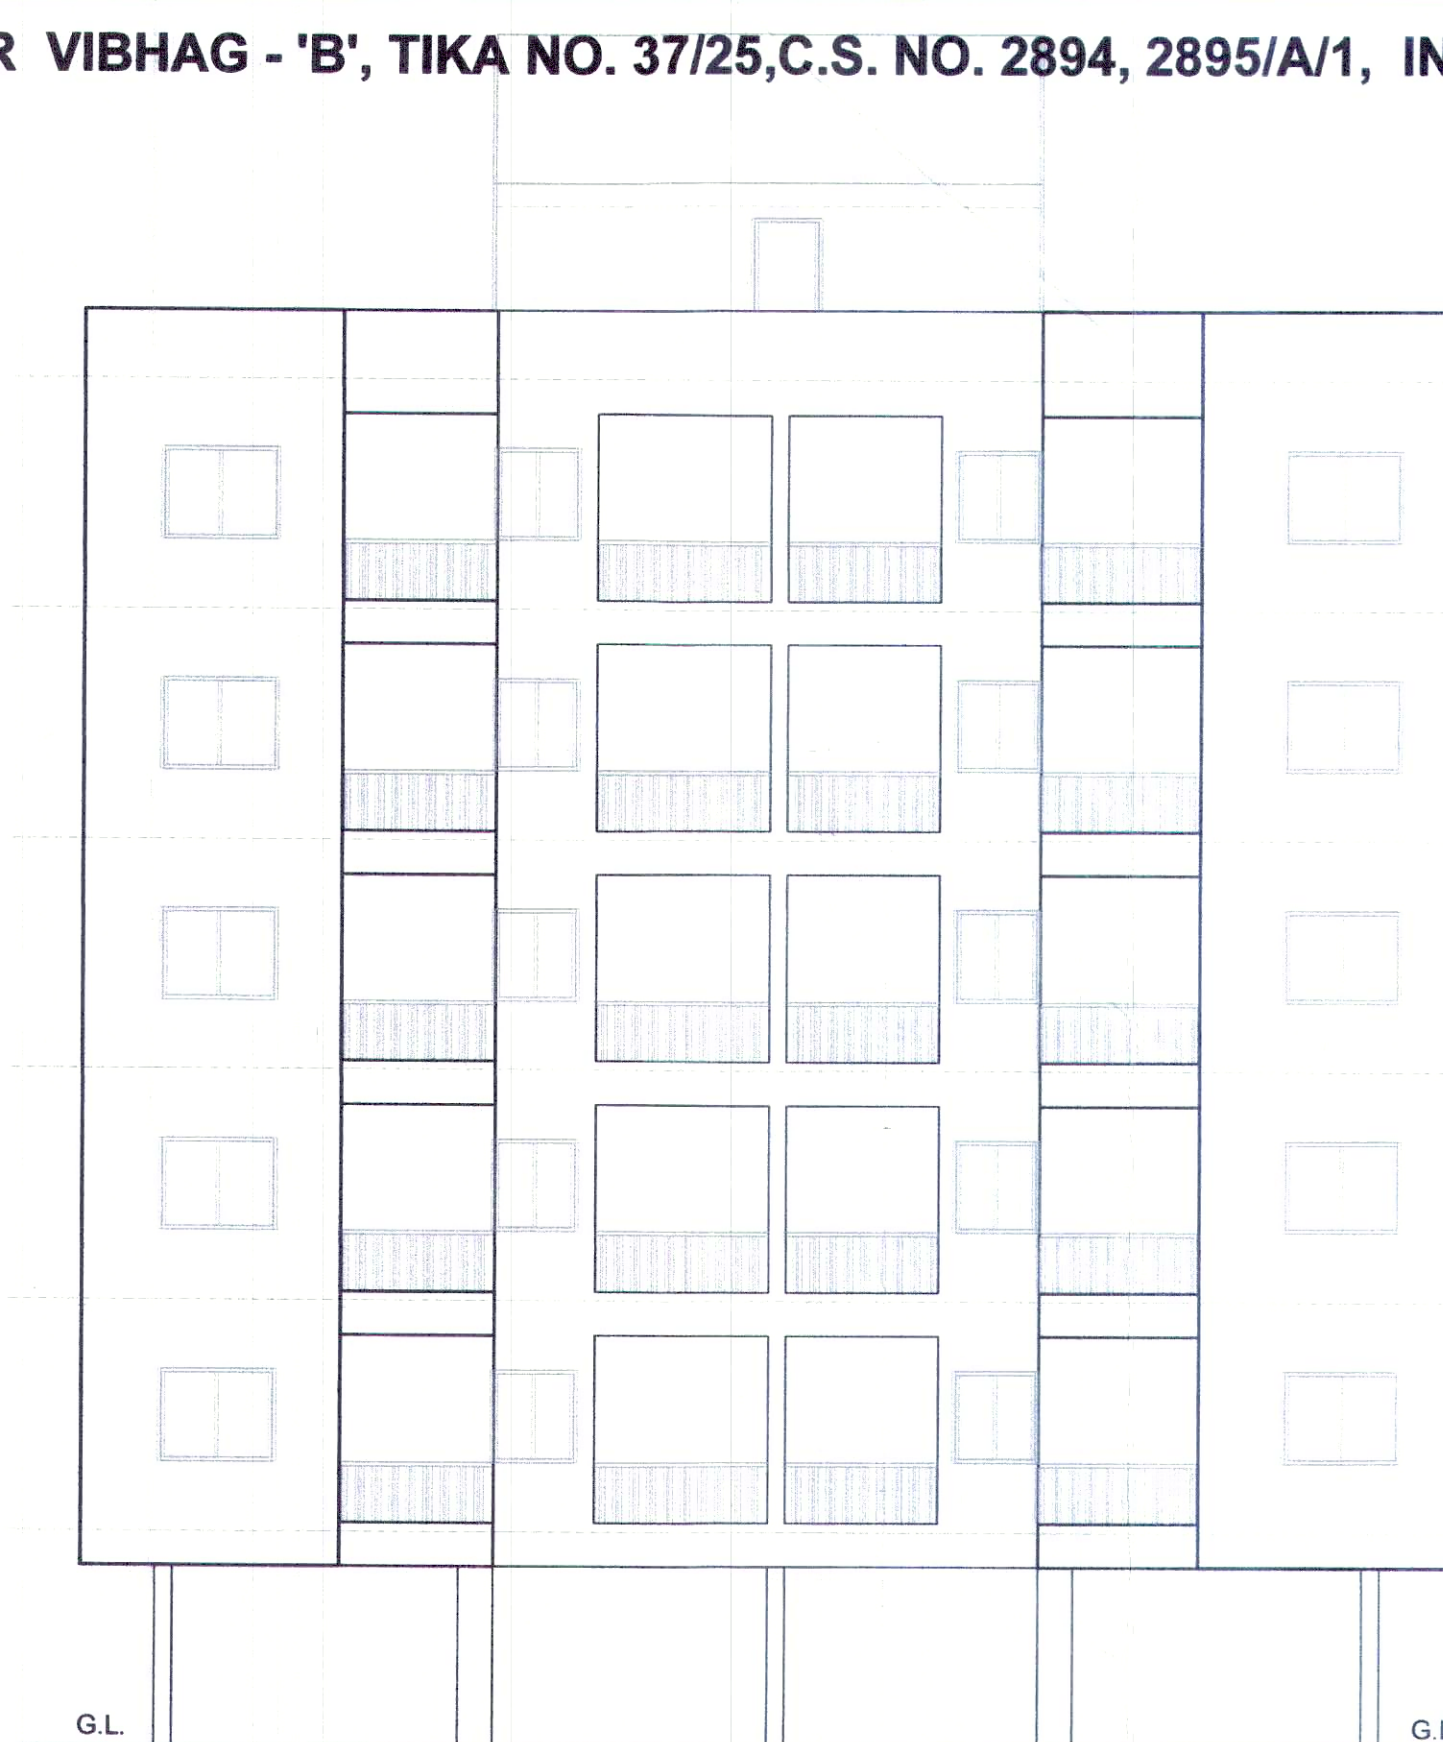

ELEVATION

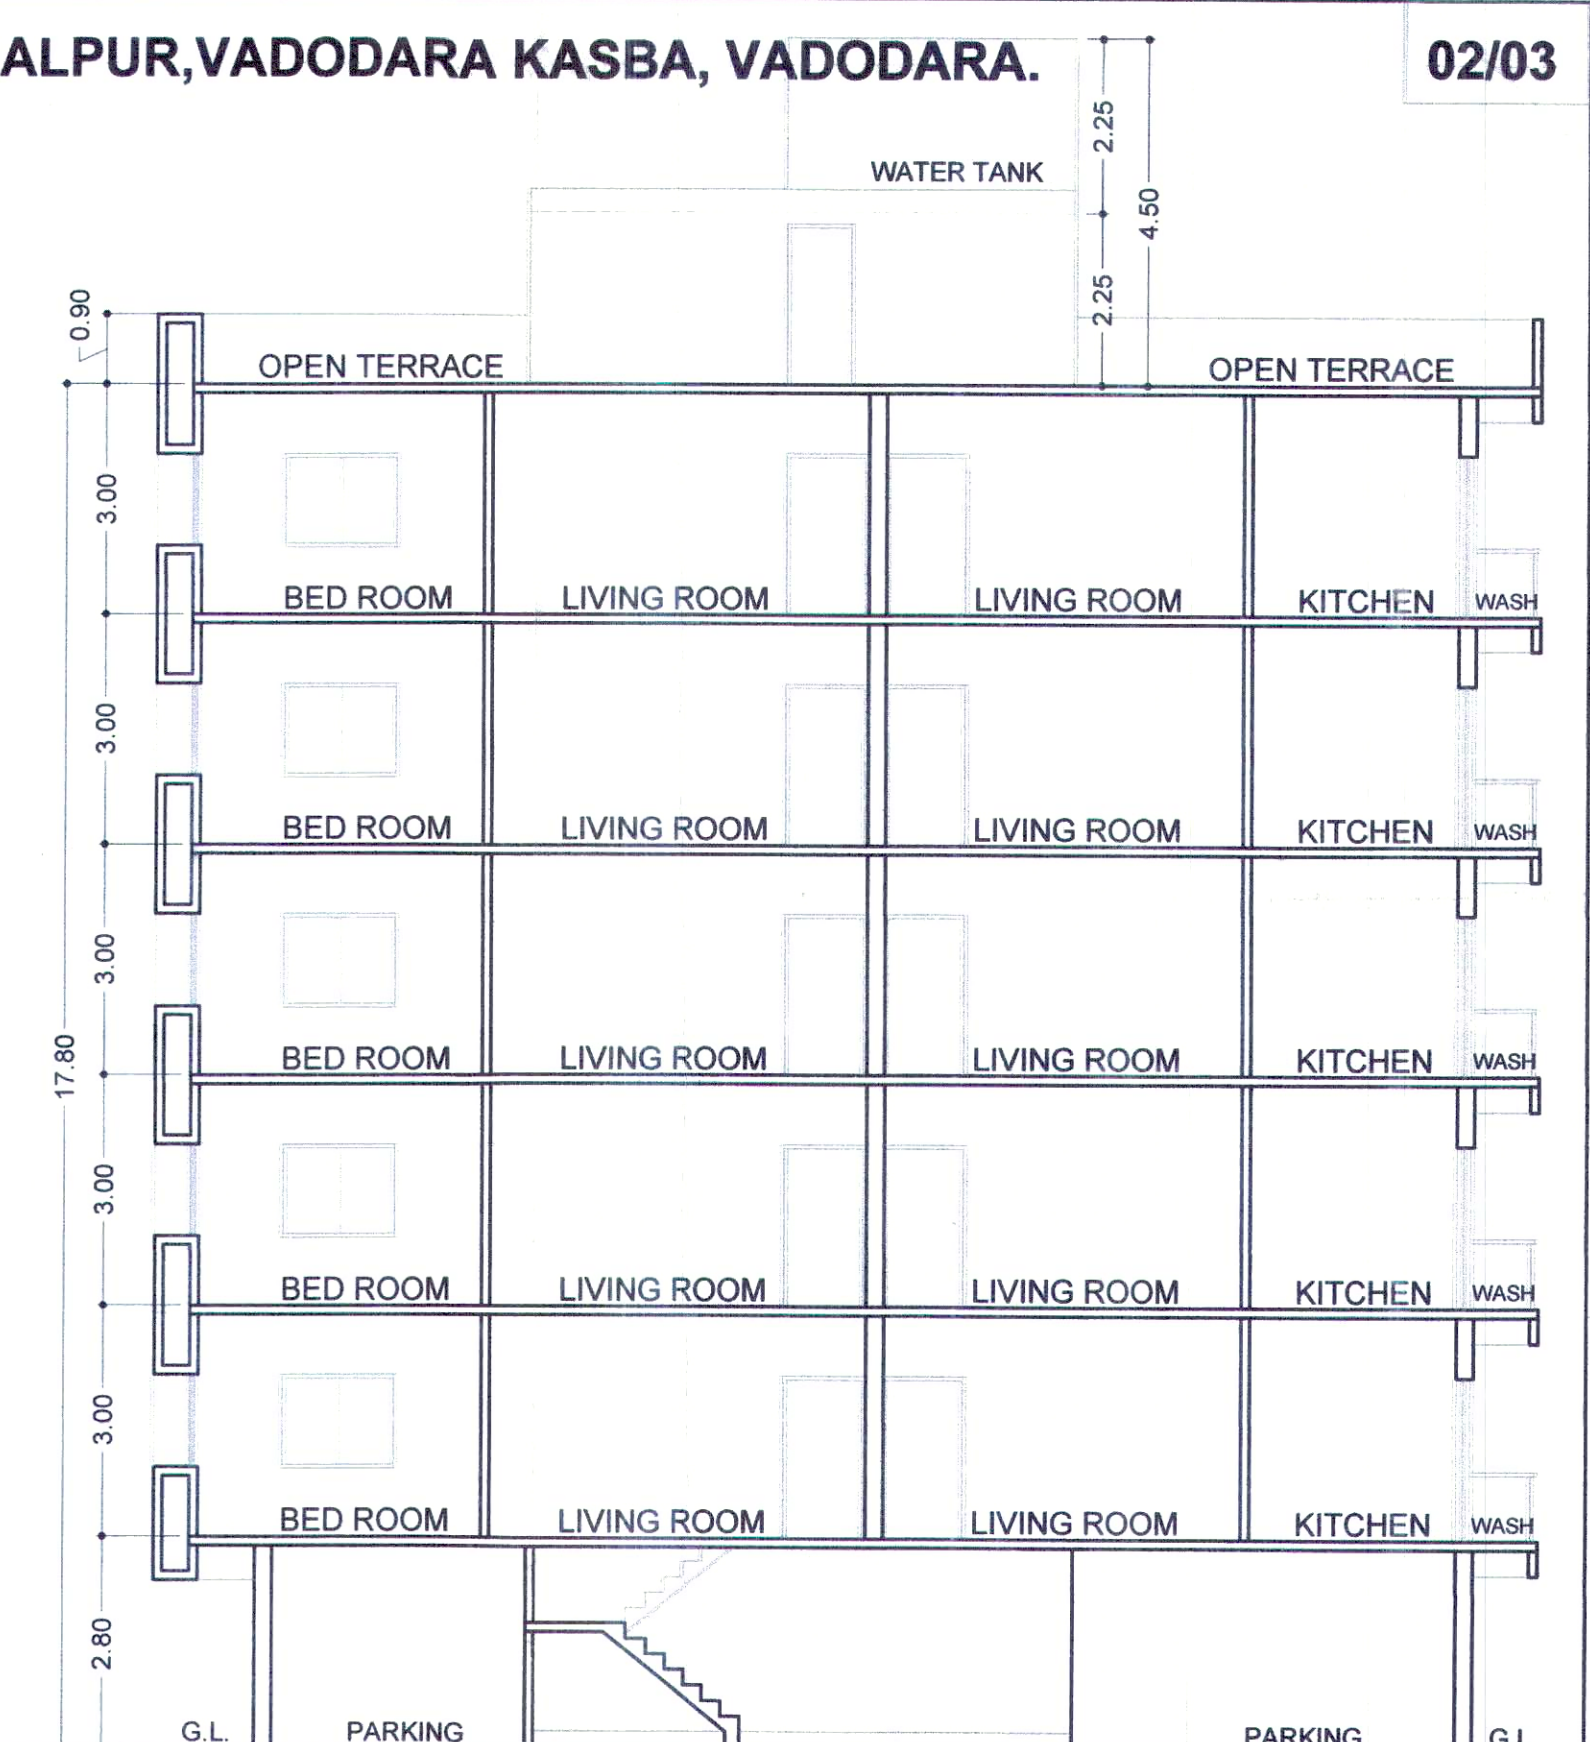


SECTION @ A-A

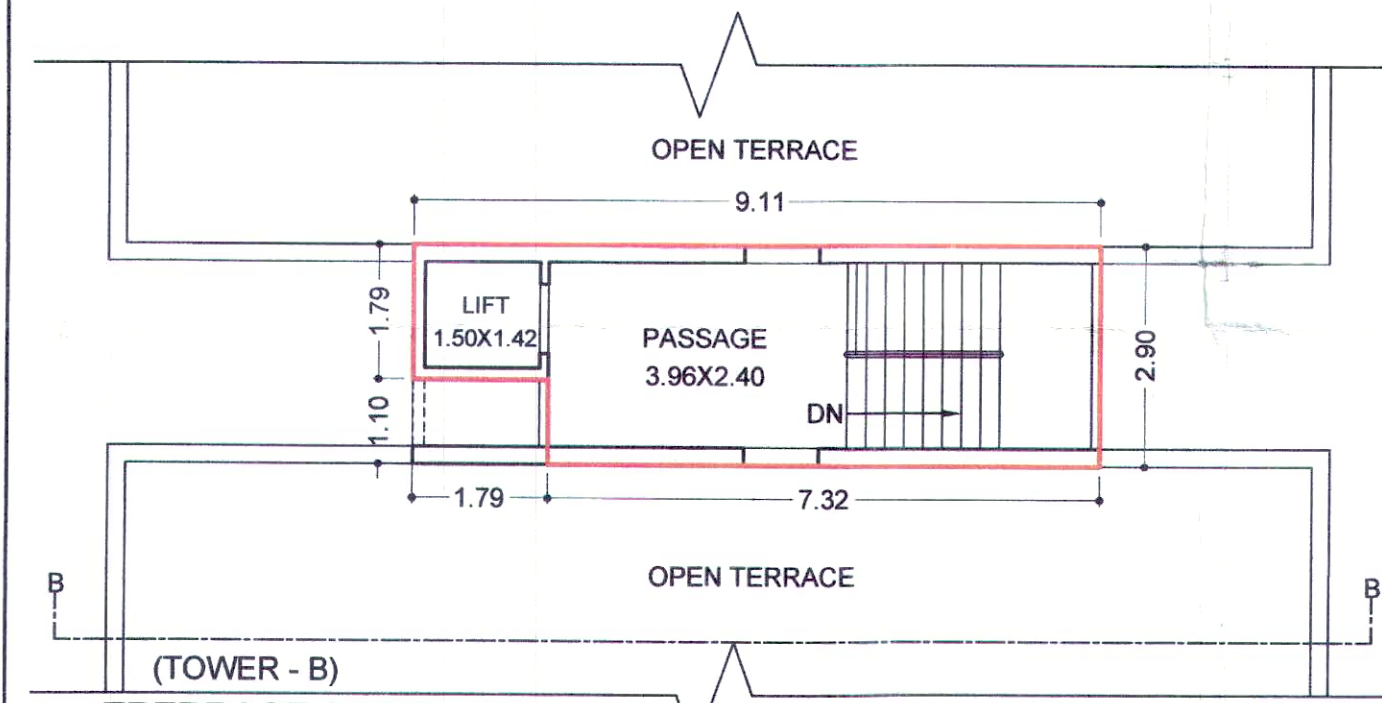


(TOWER - B)
TERRACE PLAN

B.A. = 24.43 SQ.MT.

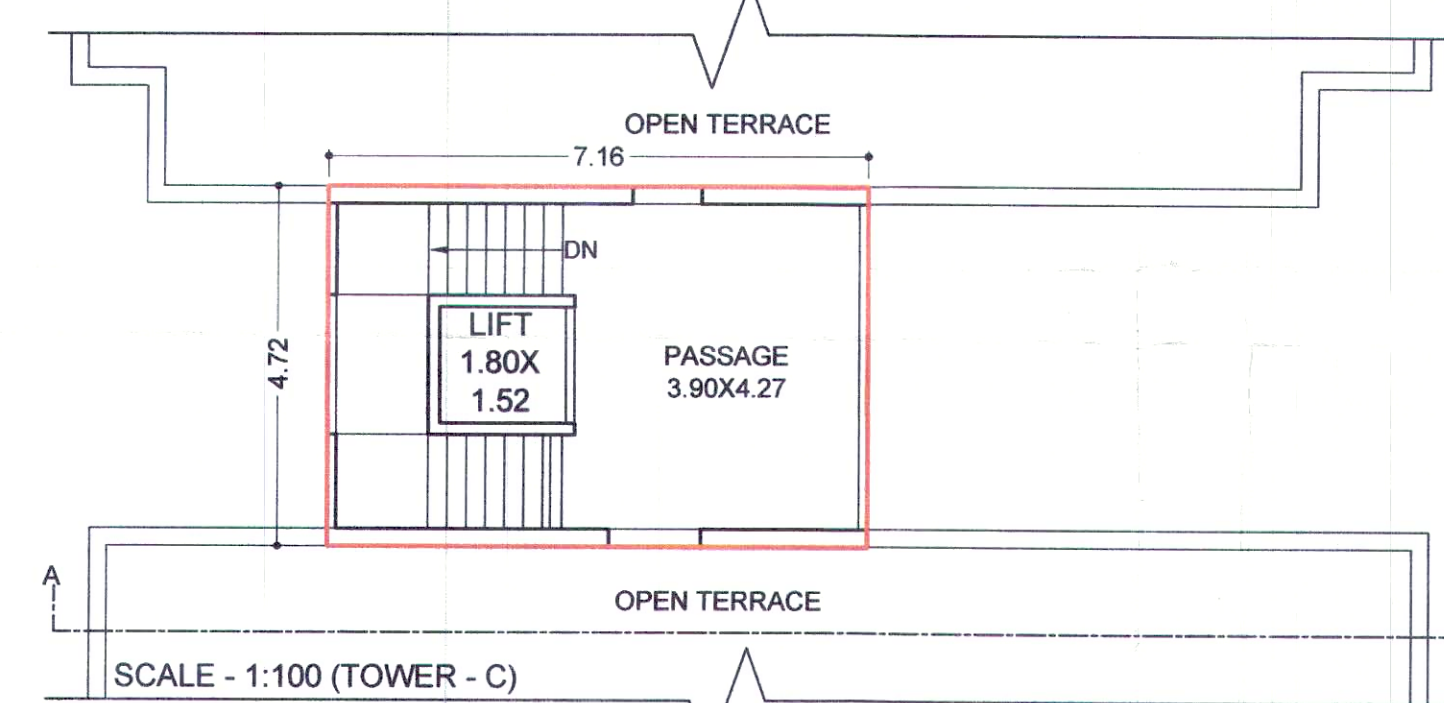


SCALE - 1:100 (TOWER - C)
TERRACE PLAN

B.A. = 33.84 SQ.MT.

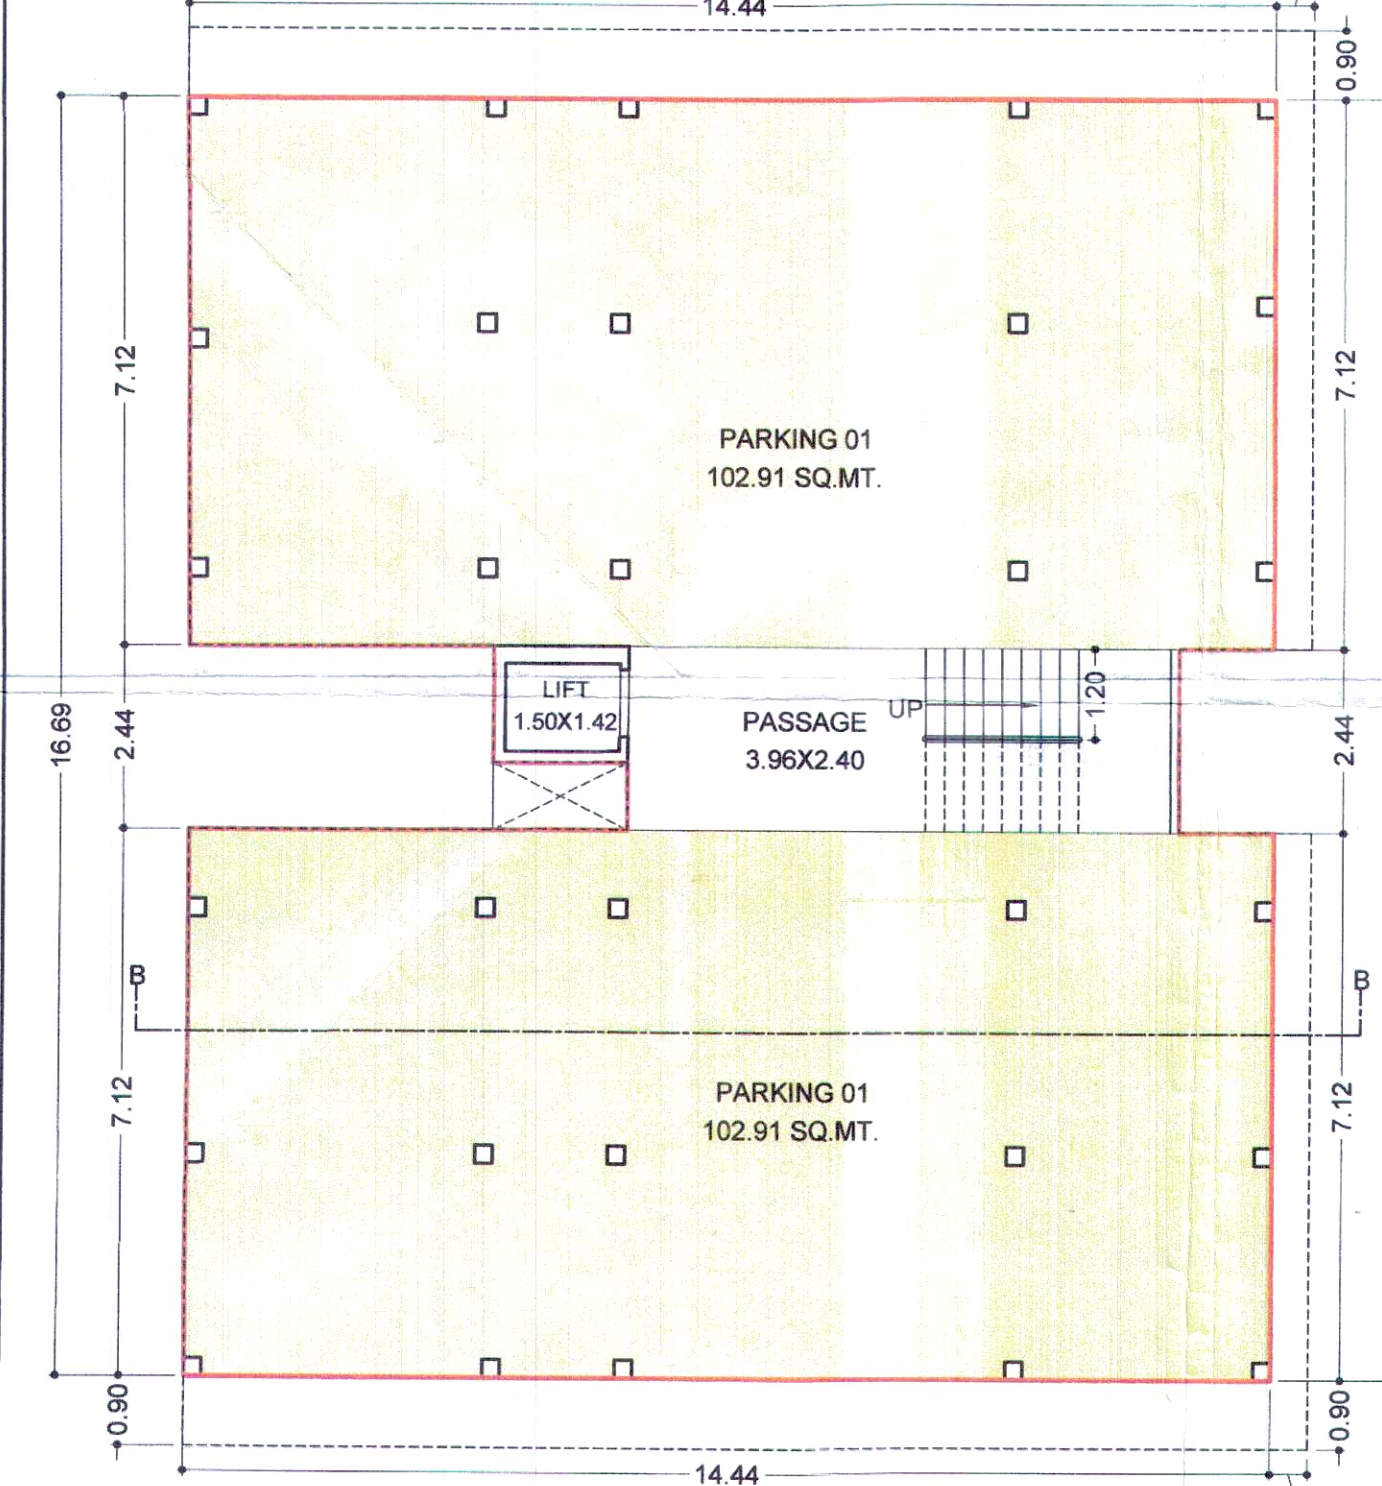


(SCALE - 1:100) (TOWER - B)
GROUND FLOOR PLAN

B.A. = 226.47 SQ.MT.
PARKING = 205.82 SQ.MT.

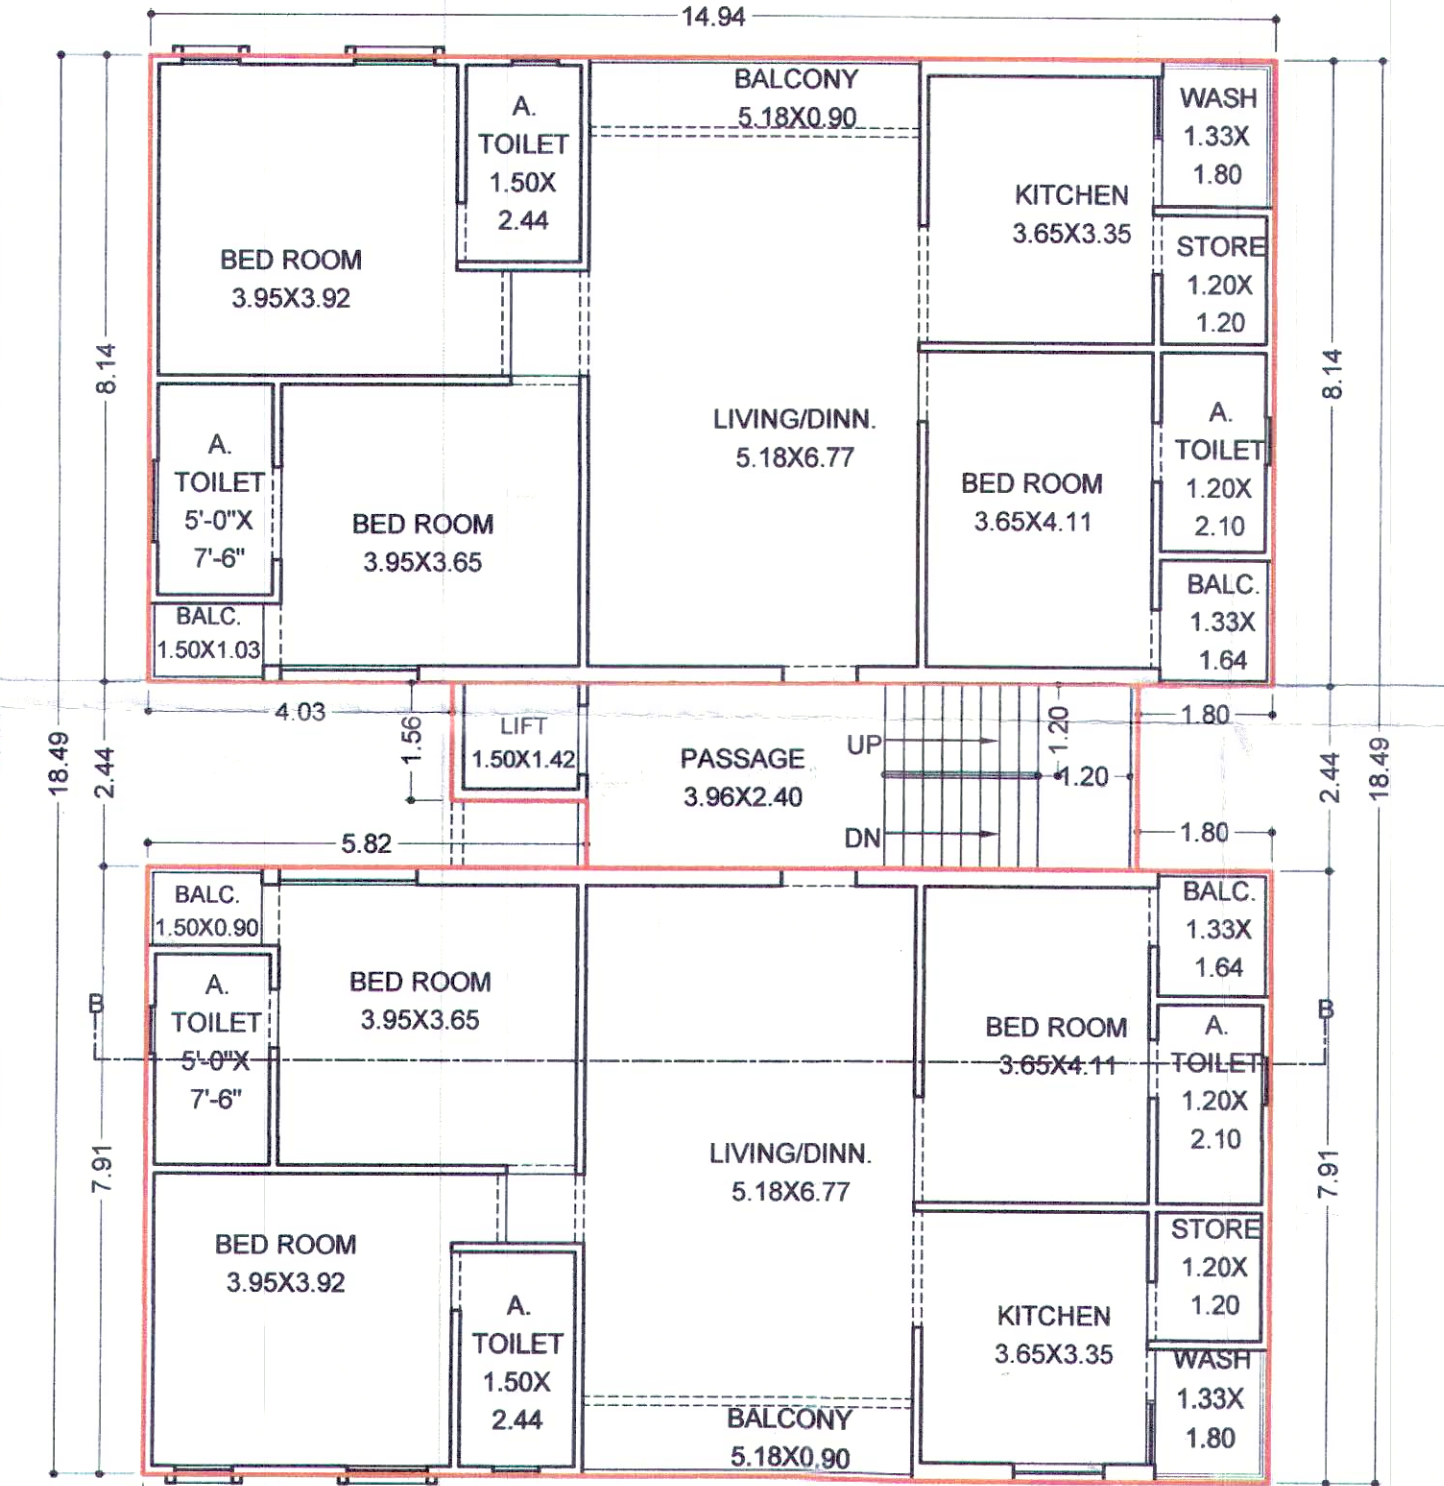


(1ST TO 5TH) (TOWER - B)
TYPICAL FLOOR PLAN

B.A. = 260.42 SQ.MT.
F.S.I. = 239.77 SQ.MT.

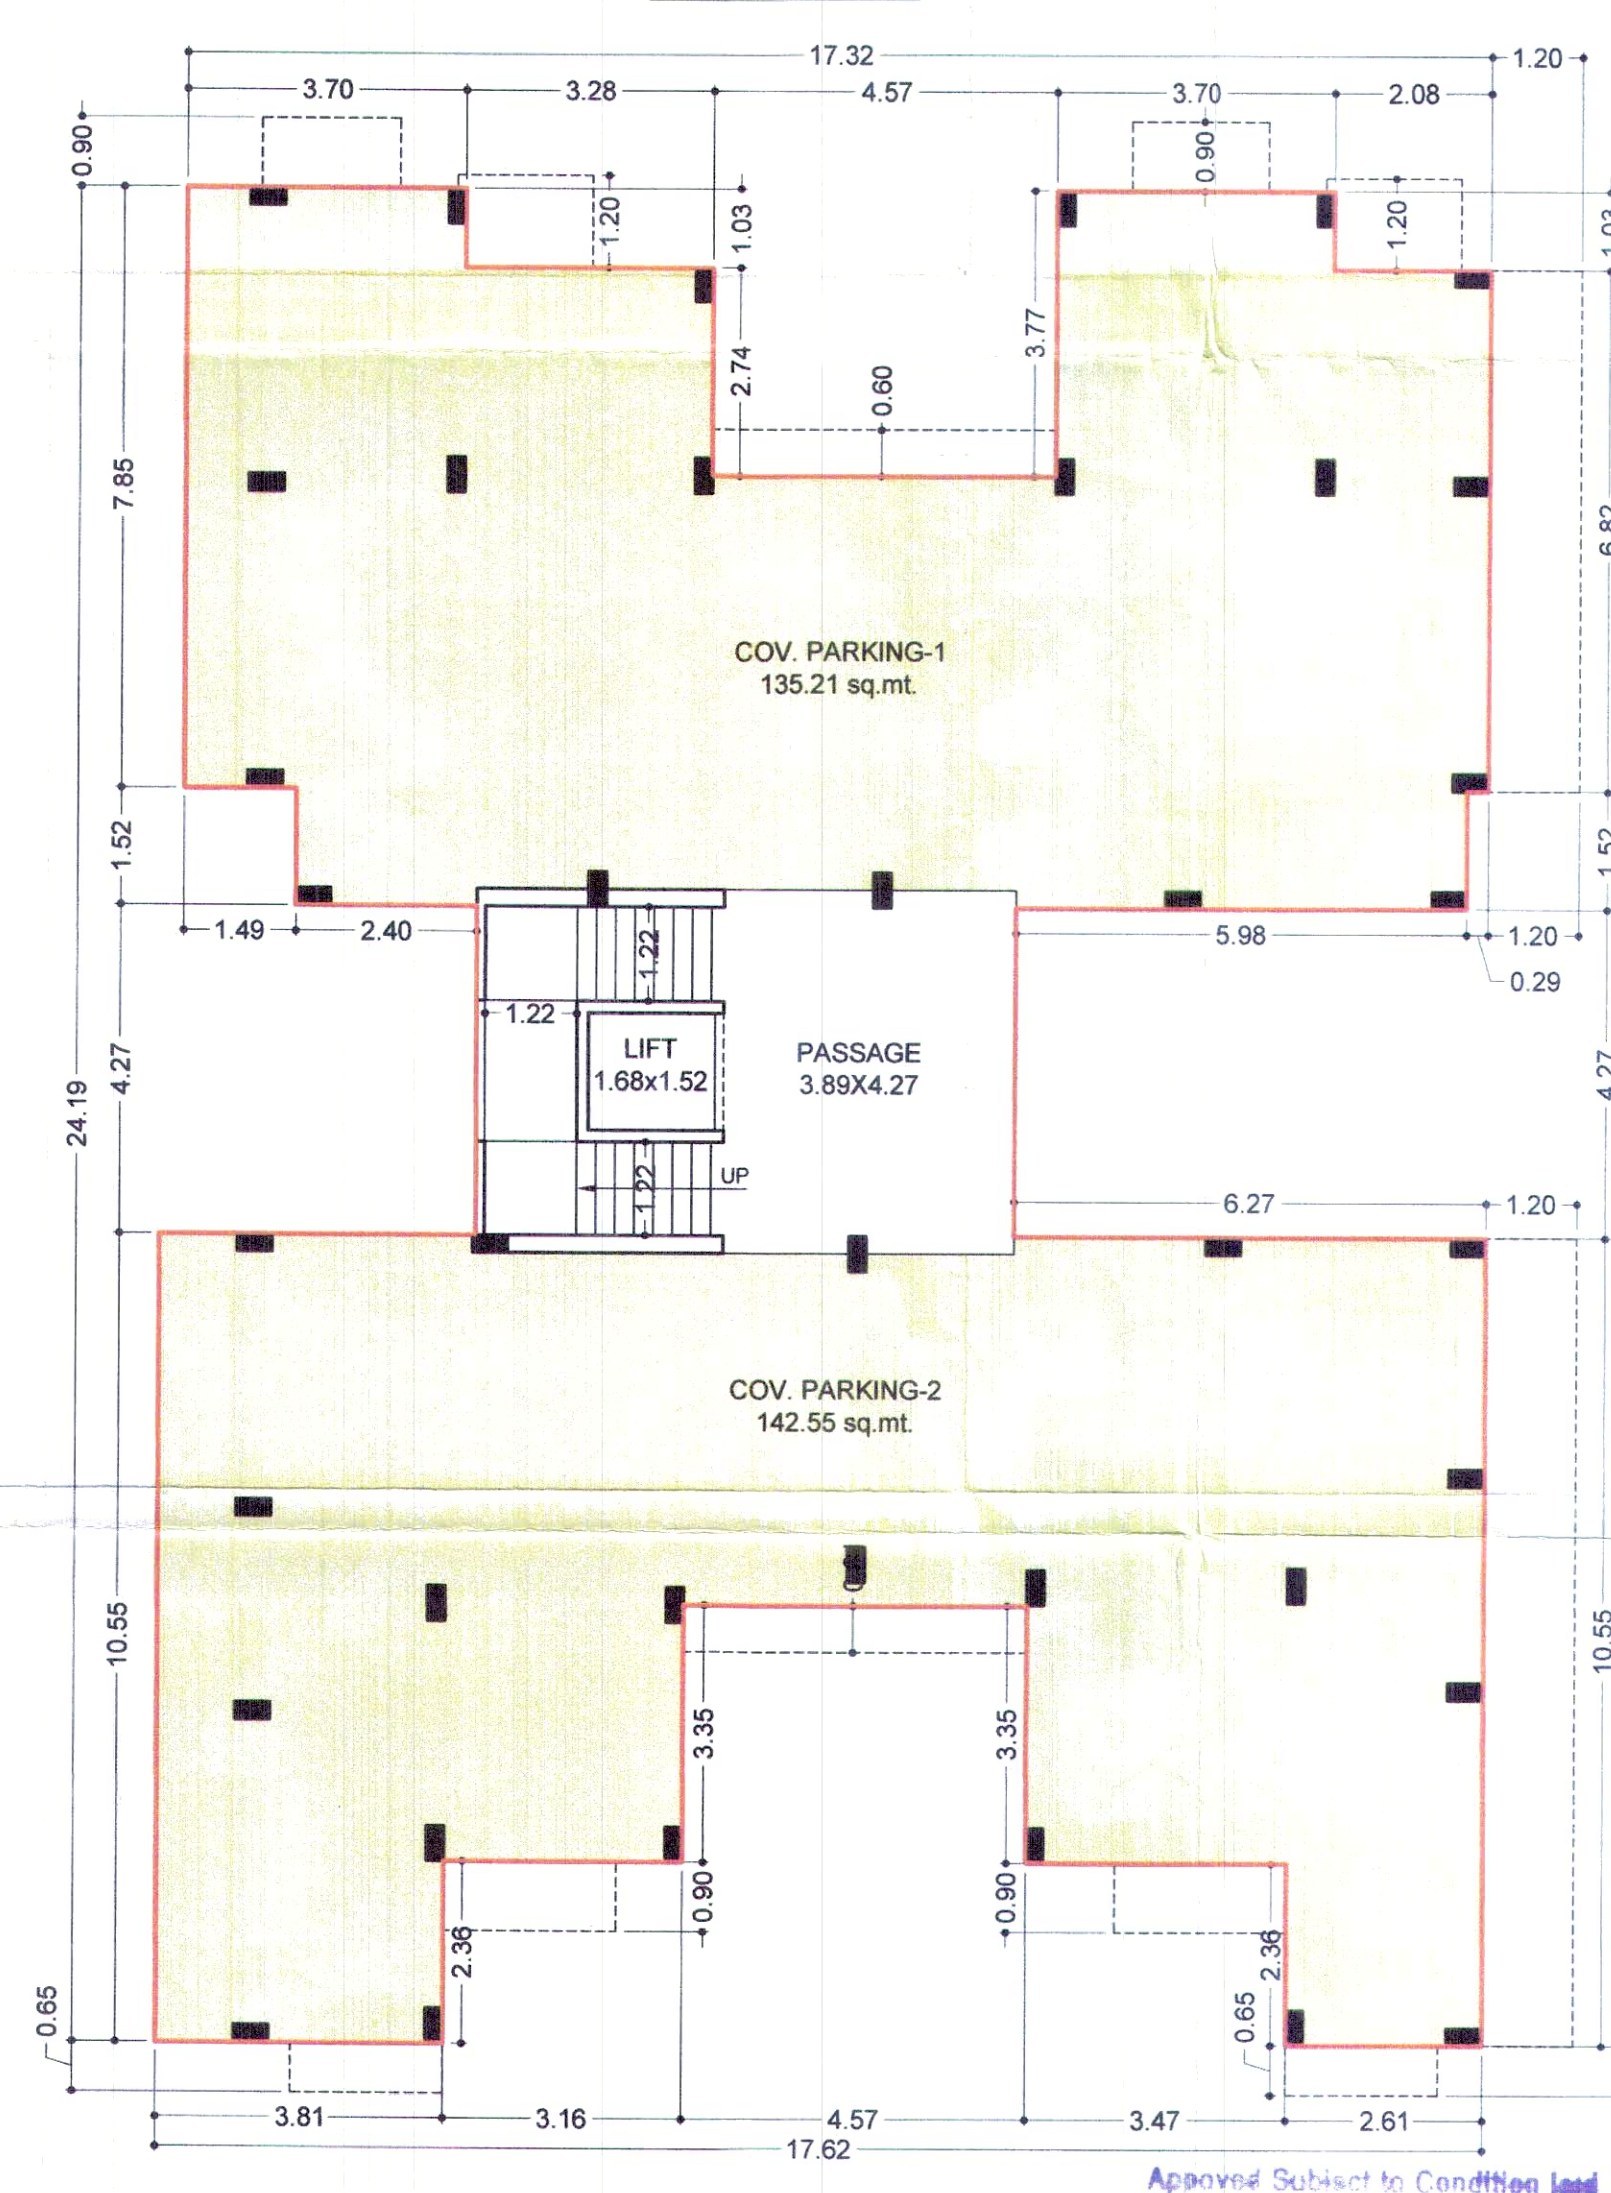

(SCALE - 1:100) (TOWER - C)
GROUND FLOOR PLAN

B.A. = 311.60 SQ.MT.
PARKING = 277.76 SQ.MT.

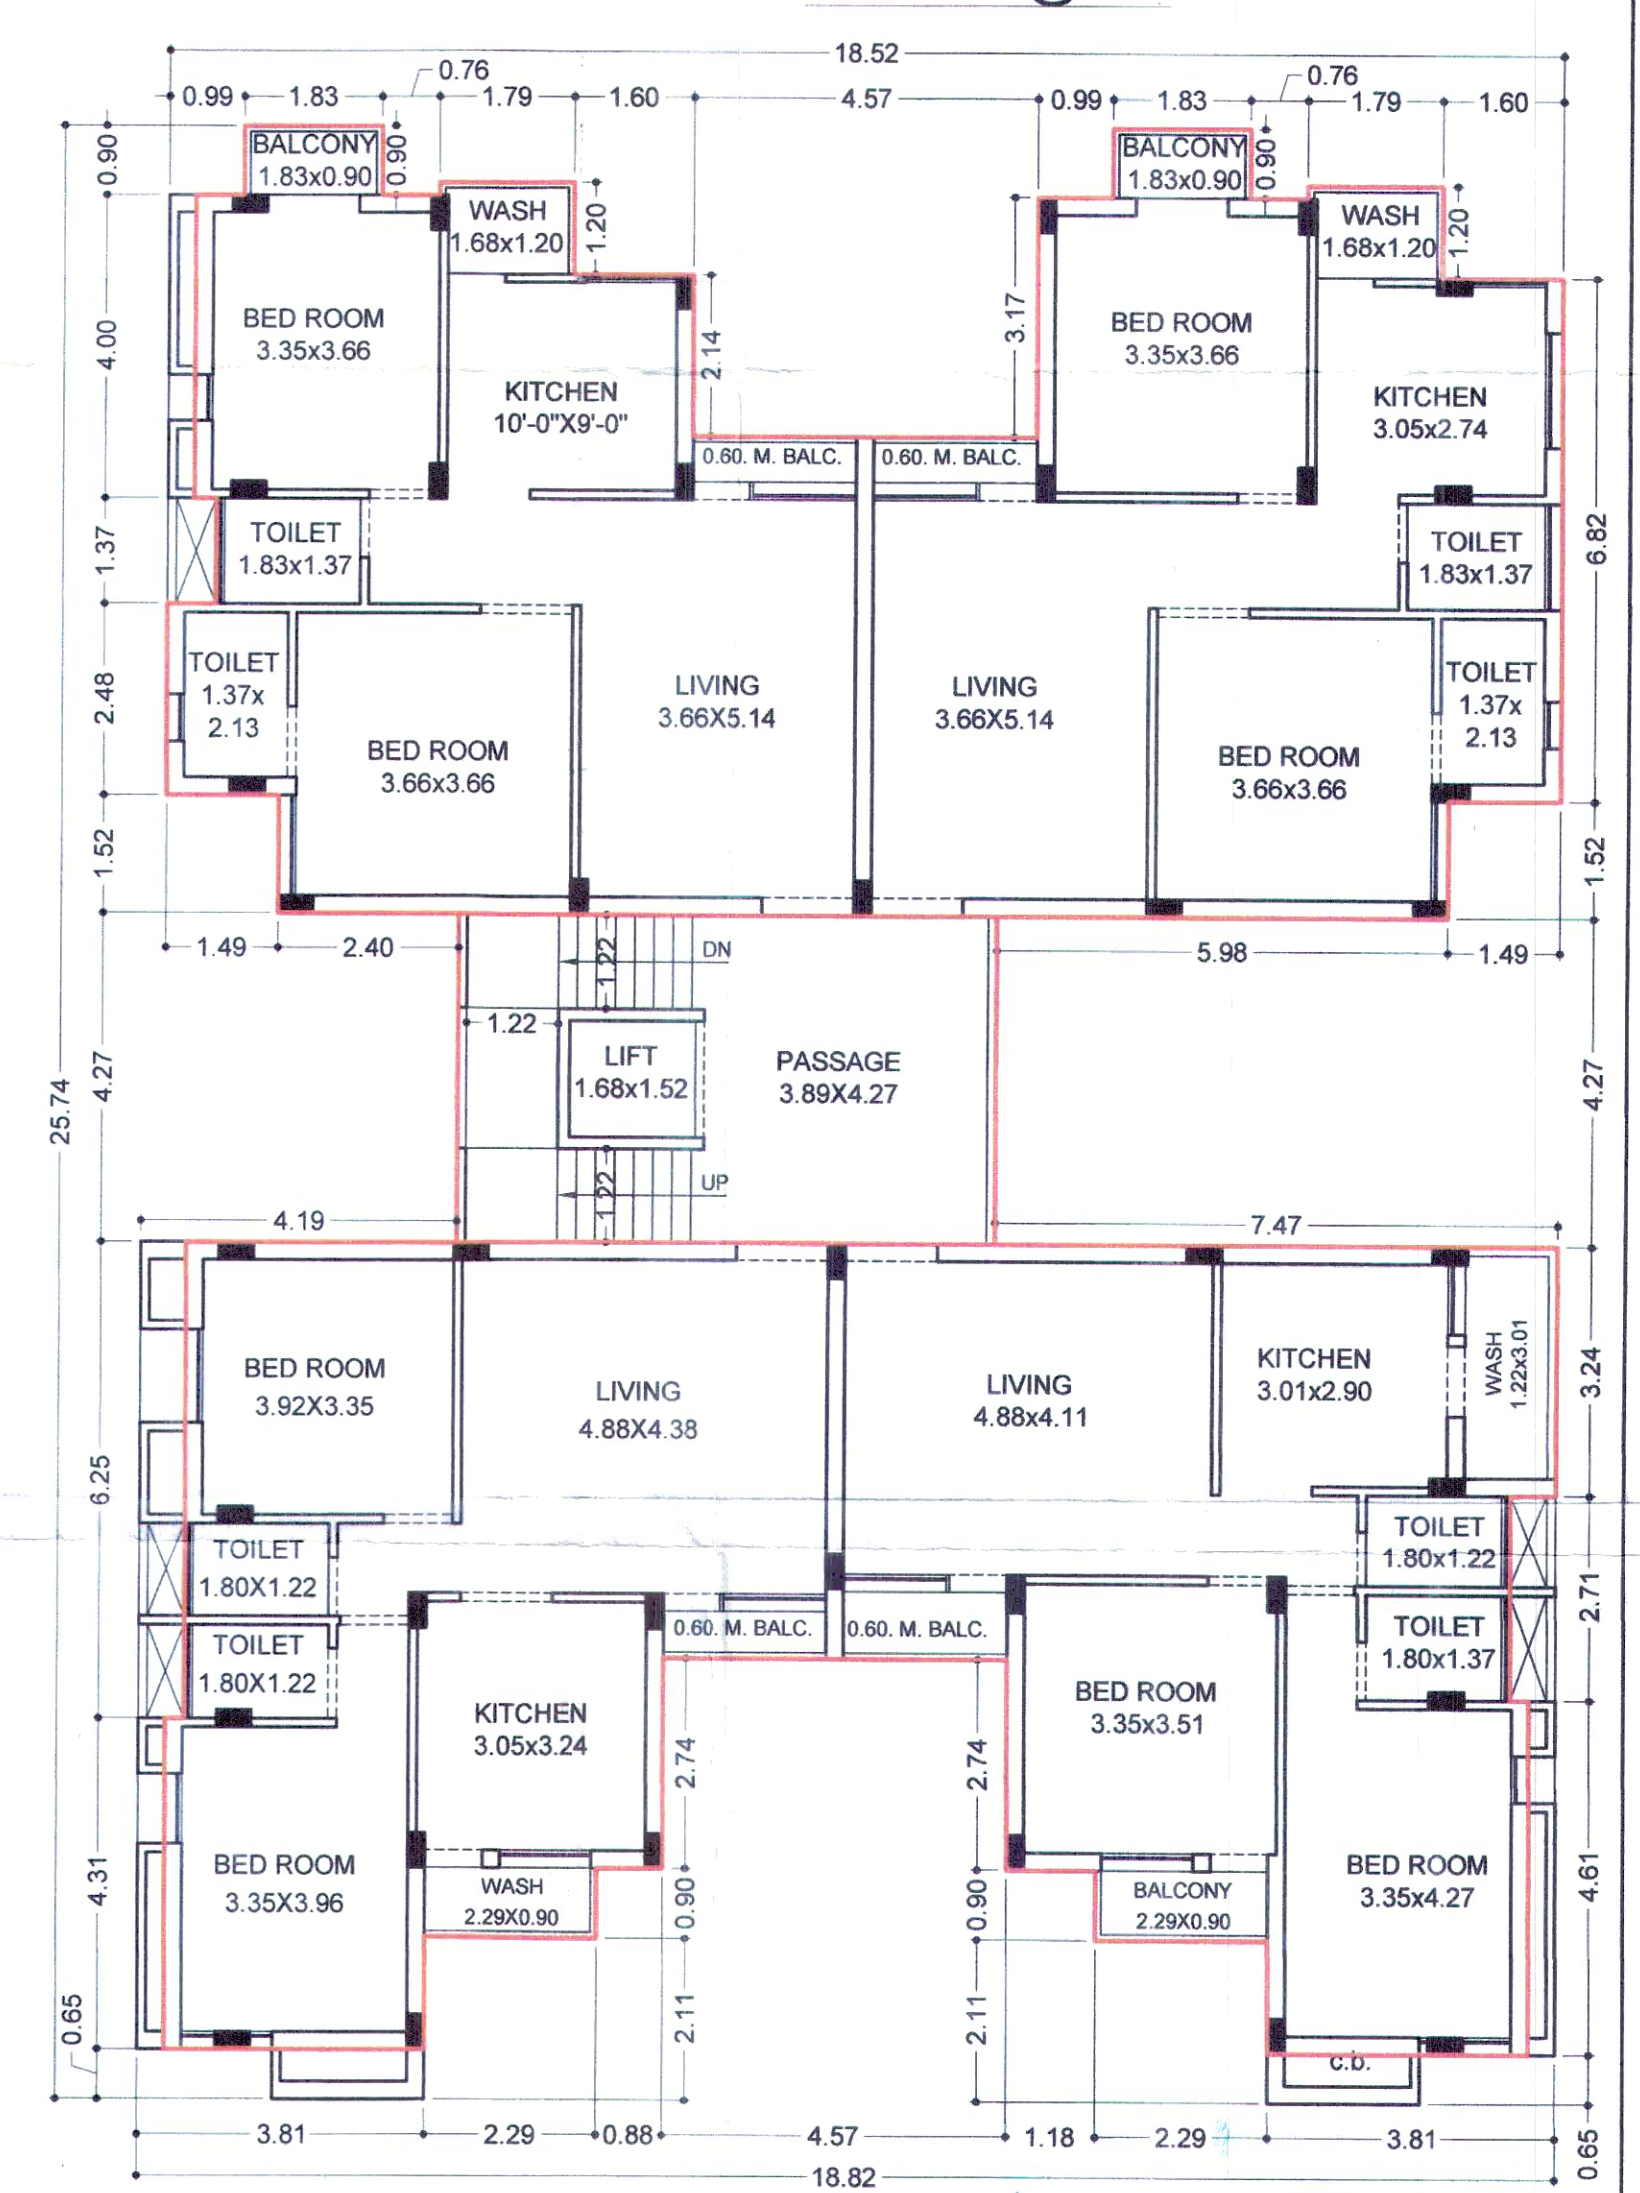

SCALE - 1:100 (1ST TO 5TH) (TOWER - C)
TYPICAL FLOOR PLAN

B.A. = 325.85 SQ.MT.
F.S.I. = 295.28 SQ.MT.

Approved Subject to Condition laid
Down in Building Regulation
Order No. 27/89/4/1/1/1
Date: 24/10/14

Dr. Jyoti Chavhan
24/10/14

SIGNATURE
FOR ARCHITECT
Name: C.C. Gokul
TRUE COPY

FORAM ARCHITECT & ENGINEERS
LIC No.