



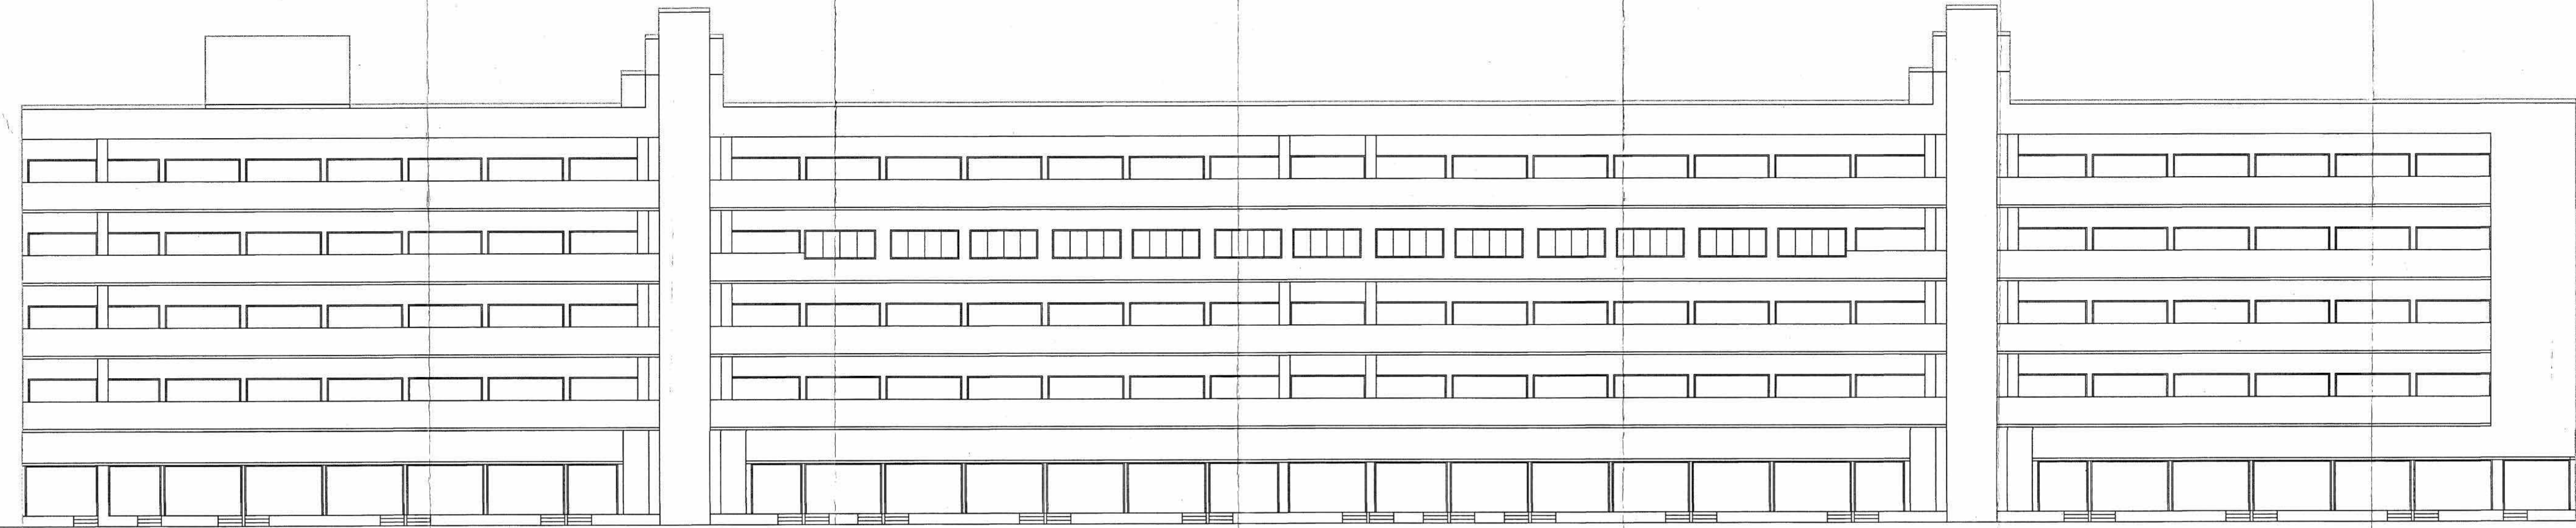


ELEVATION

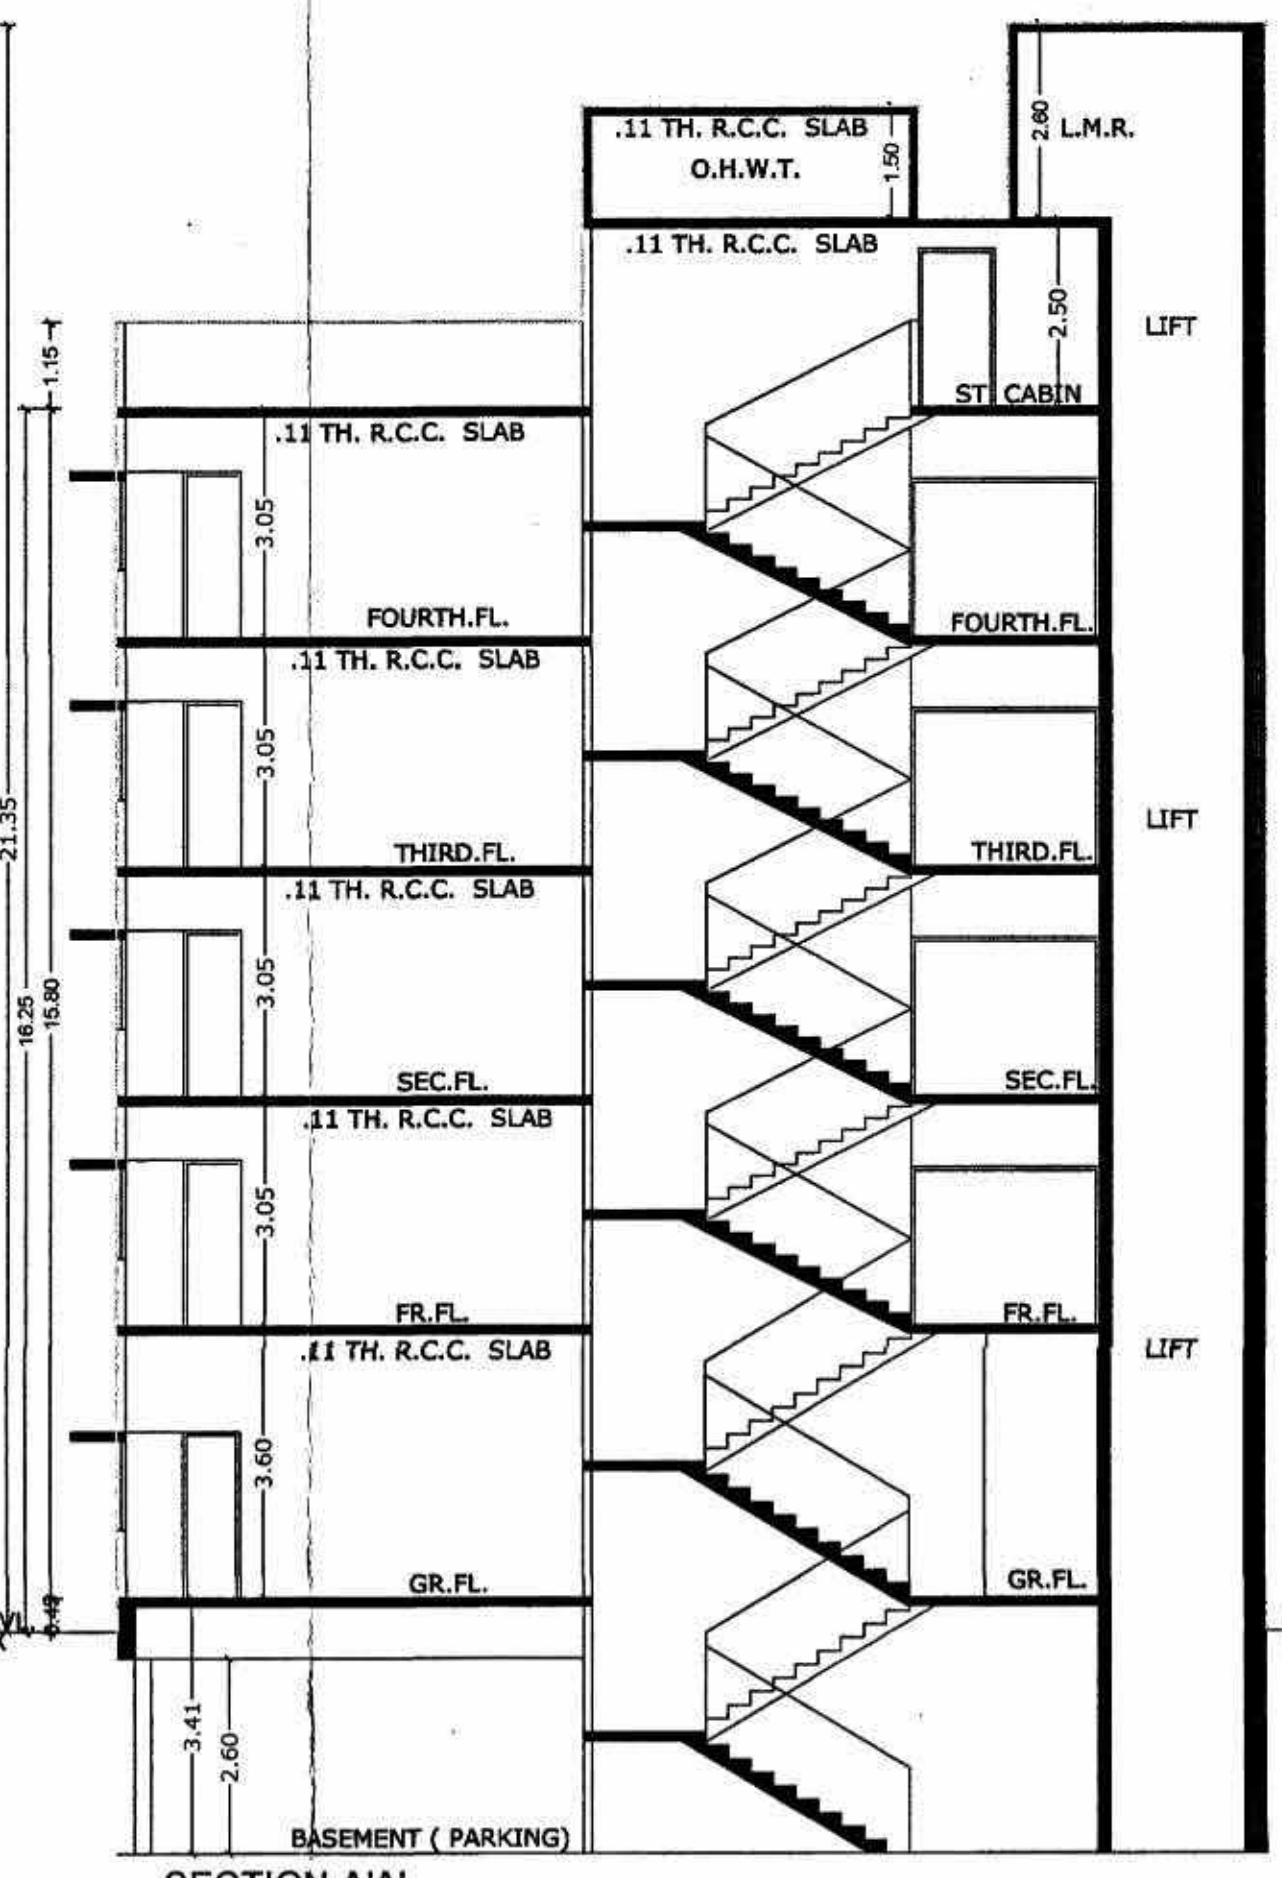

SECTION-AA'

REVI. PLAN SHOWING COMM. BUILDING ON SUR NO-41, F.P. NO-84, O.P. NO-84 PRELIMINARY T.P.S.NO:111 (NIKOL-KATHWADA), AT: NIKOL, TALUKA A'BAD ESIT CITY, DISTRICT : AHMEDABAD.			
SCALE : 1.00 CM = 1.00 MT		BLOCK-A	
ZONE		G.INDUSTRIAL	
USE		COMMERCIAL (SHOP)	
SCHEDULE OF OPENING			
DOOR		VANTILATION	
WINDOW		V1 = 0.60 x 0.60	
D1 = 1.07 x 2.10 D2 = 0.76 x 2.10 RS = 3.00 x 2.50		W1 = 1.60 x 1.20	
R.C.C STAIR DETAIL		COLOUR NOTE	
1.50 MT WIDTH 0.30 MT TREAD 0.16 MT RISER		---- APP. WORK ---- PROF. WORK ---- PROF. DRAINAGE	

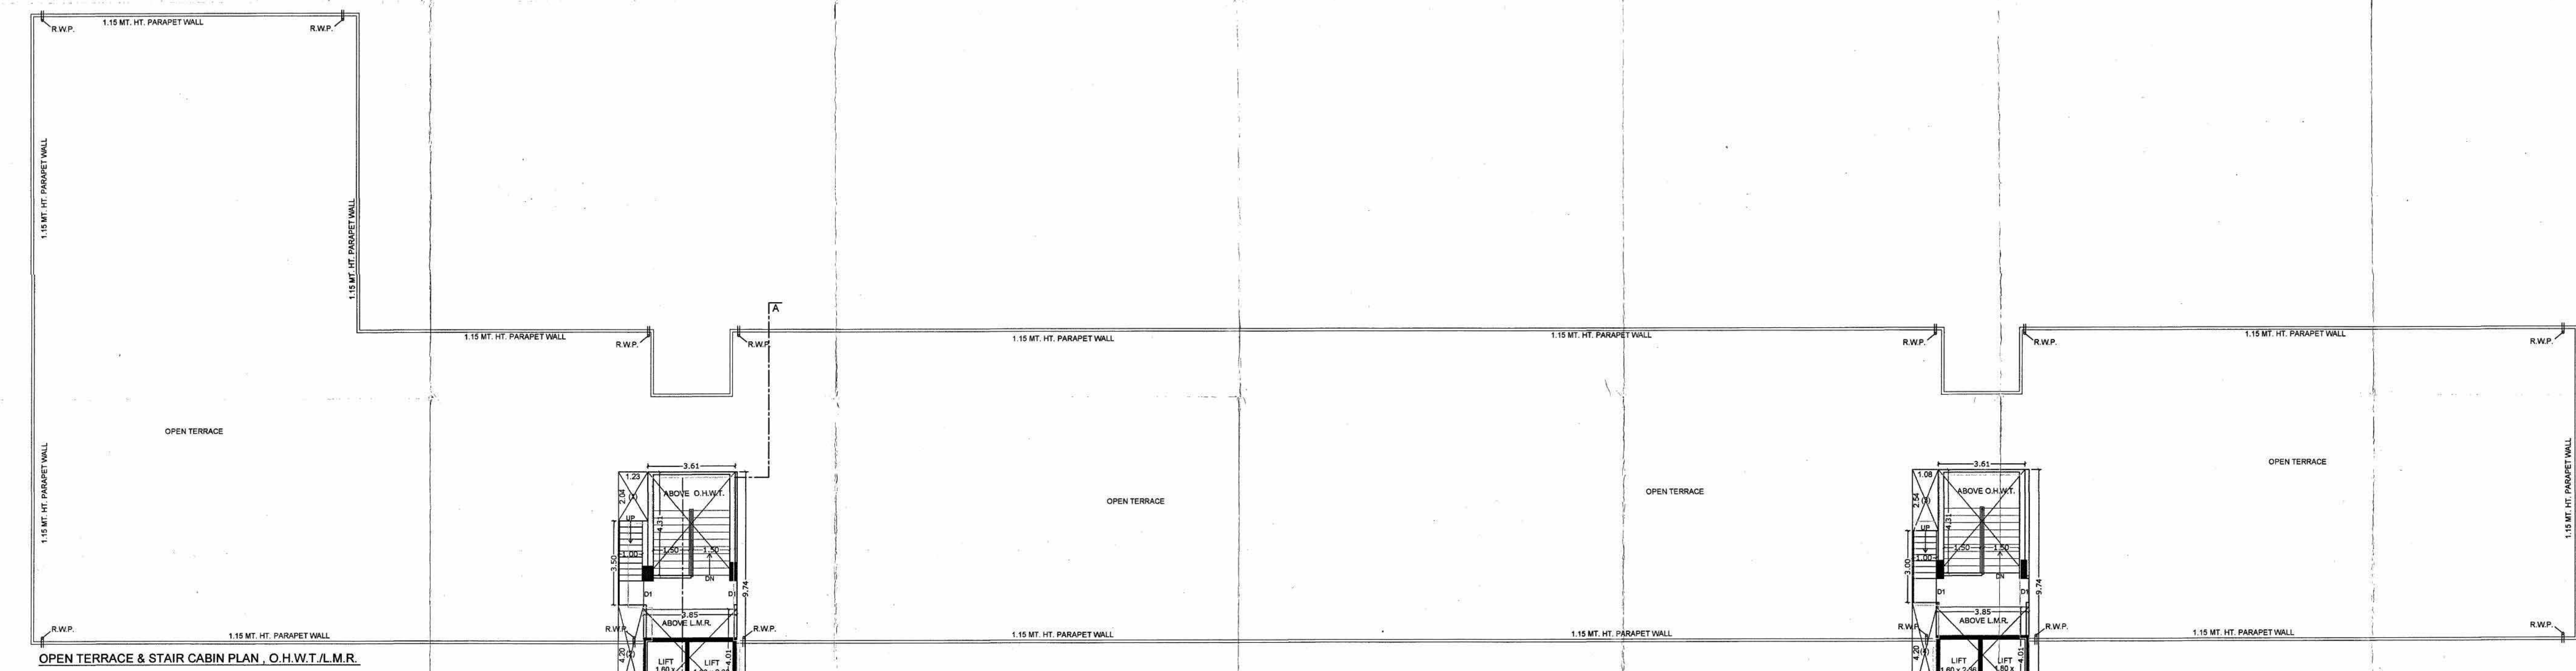

SCRUTINIZE COPY
No. 10, D/11/11/19
TDO, BPSP, AMC

Sahianand Developers OWNER		Pandya Rajesh B AMC C.O.W-1 21 Amrutbag Society Jivrajpark, Ahmedabad-5 Lic No. 0399310318R1 -tngs C.O.W	
Pandya Rajesh B. (AMC) (Engg.) 21, Amrutbag Society, Jivrajpark, Ahmedabad-5 Lic No. 03757-0318R1 ENGINEER		Jigar G. SHAH STRUCTURAL DESIGNER (GRADE-I) SD0231200318R2 481/2, SHANTI ARCADE, 132 FT. KING ROAD, MARIAPURA, AHMEDABAD-380 013. ST-ENGINEER	

APPROVAL OF DRAWINGS AND ACCEPTANCE OF ANY STATEMENT, DOCUMENTS, STRUCTURAL REPORT, STRUCTURAL DRAWINGS, PROGRESS CERTIFICATE OR BUILDING COMPLETION CERTIFICATE SHALL NOT DISCHARGE THE OWNER, ENGINEER, ARCHITECT, DESIGNER OR PROFESSIONAL SUPERVISOR, STRUCTURAL DESIGNER, DESIGNER, DESIGNER FROM THEIR RESPONSIBILITIES, IMPOSED UNDER THE ACT, THE DEVELOPMENT CONTROL REGULATIONS AND THE LAWS OF INDIA AND LOCAL ACTS.

NOTWITHSTANDING ANY DEVELOPMENT PERMISSION GRANTED UNDER THE ACT AND THESE REGULATIONS, ANY PERSON UNDERTAKING ANY DEVELOPMENT WORK SHALL CONTINUE TO BE SOLELY AND SOLELY LIABLE FOR ANY BREACH OR VIOLATION OF LAWS OR REGULATIONS THAT MAY BE CAUSED TO ANY ONE OR AROUND THE AREA DURING SUCH CONSTRUCTION AND NO LIABILITY WHATSOEVER IN THIS REGARD SHALL BE CAST ON THE AUTHORITY

Ahmedabad Municipal Corporation
Case No: BLNTEZ/140913/0399310318R1
Zone: East
Plan Approved as per terms and condition registered in the Corporation Certificate
Raj Chitani Number : 35572/140913/0399310318R1
Date: 09/10/2016
Asst. T.D.O. (East)
R.K. Todi
J.S. Prasad
By T.D.O. East
By MC East
By T.D.O. East