



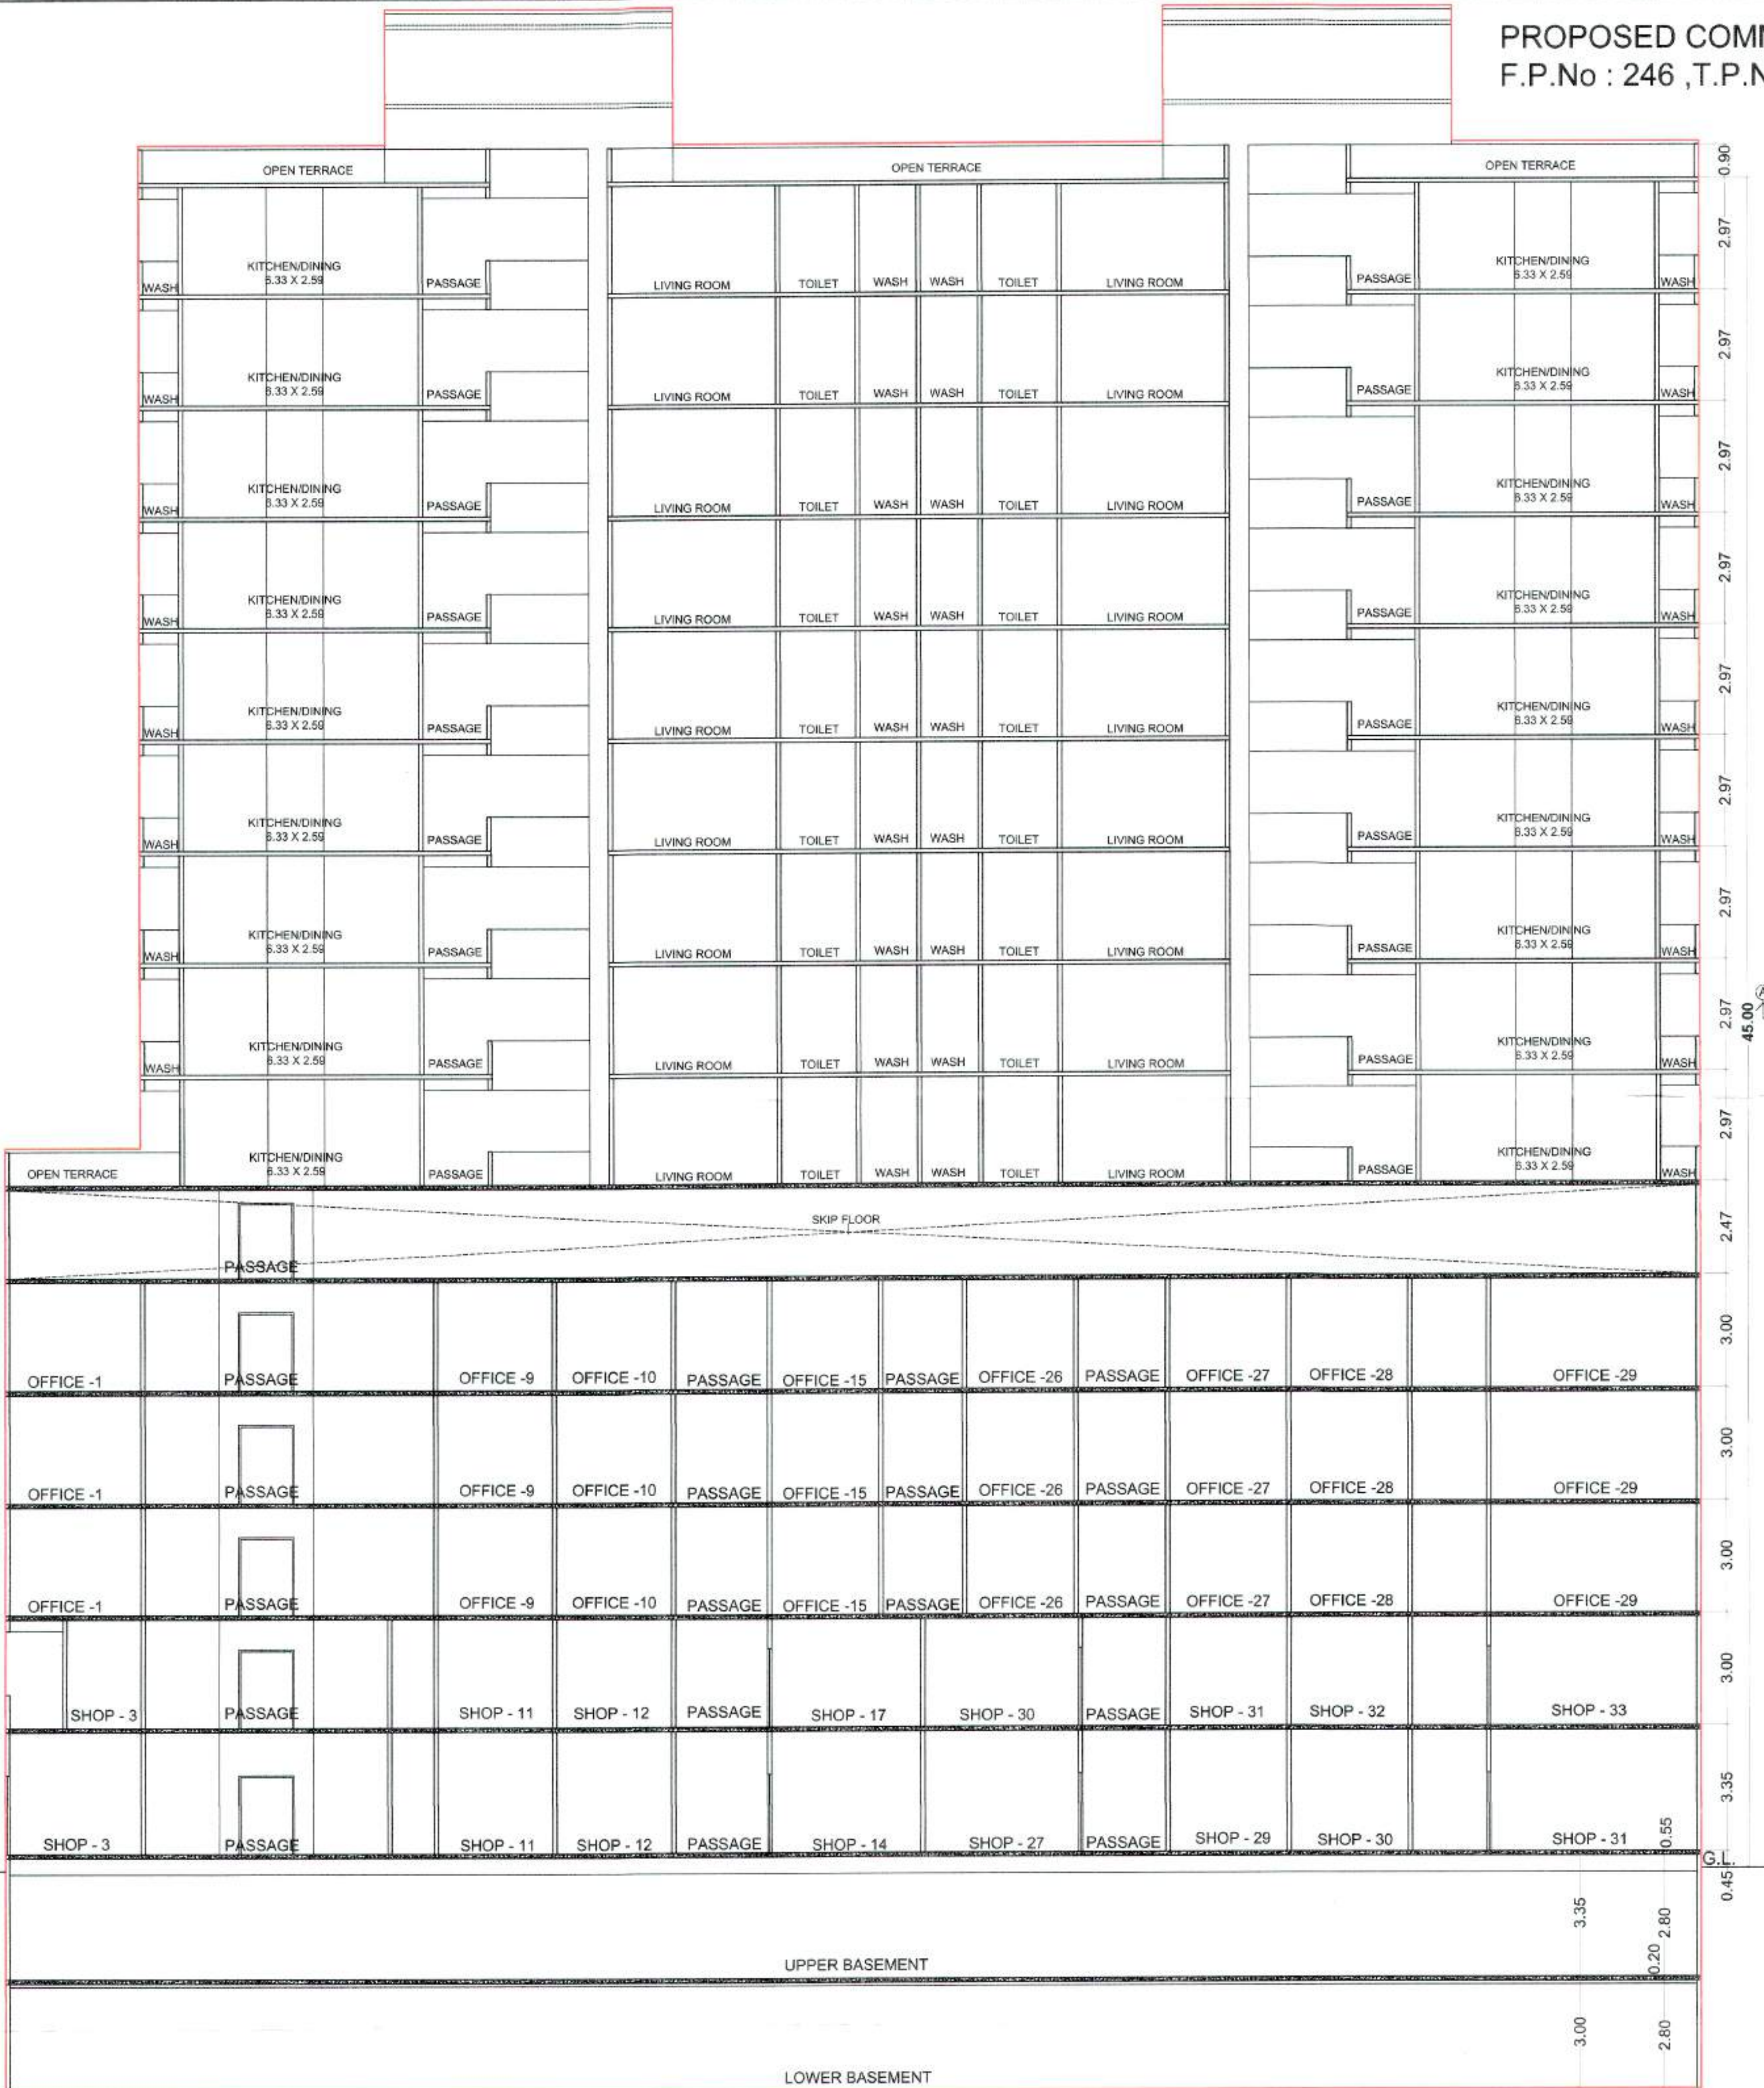

SECTION : A - A



ELEVATION

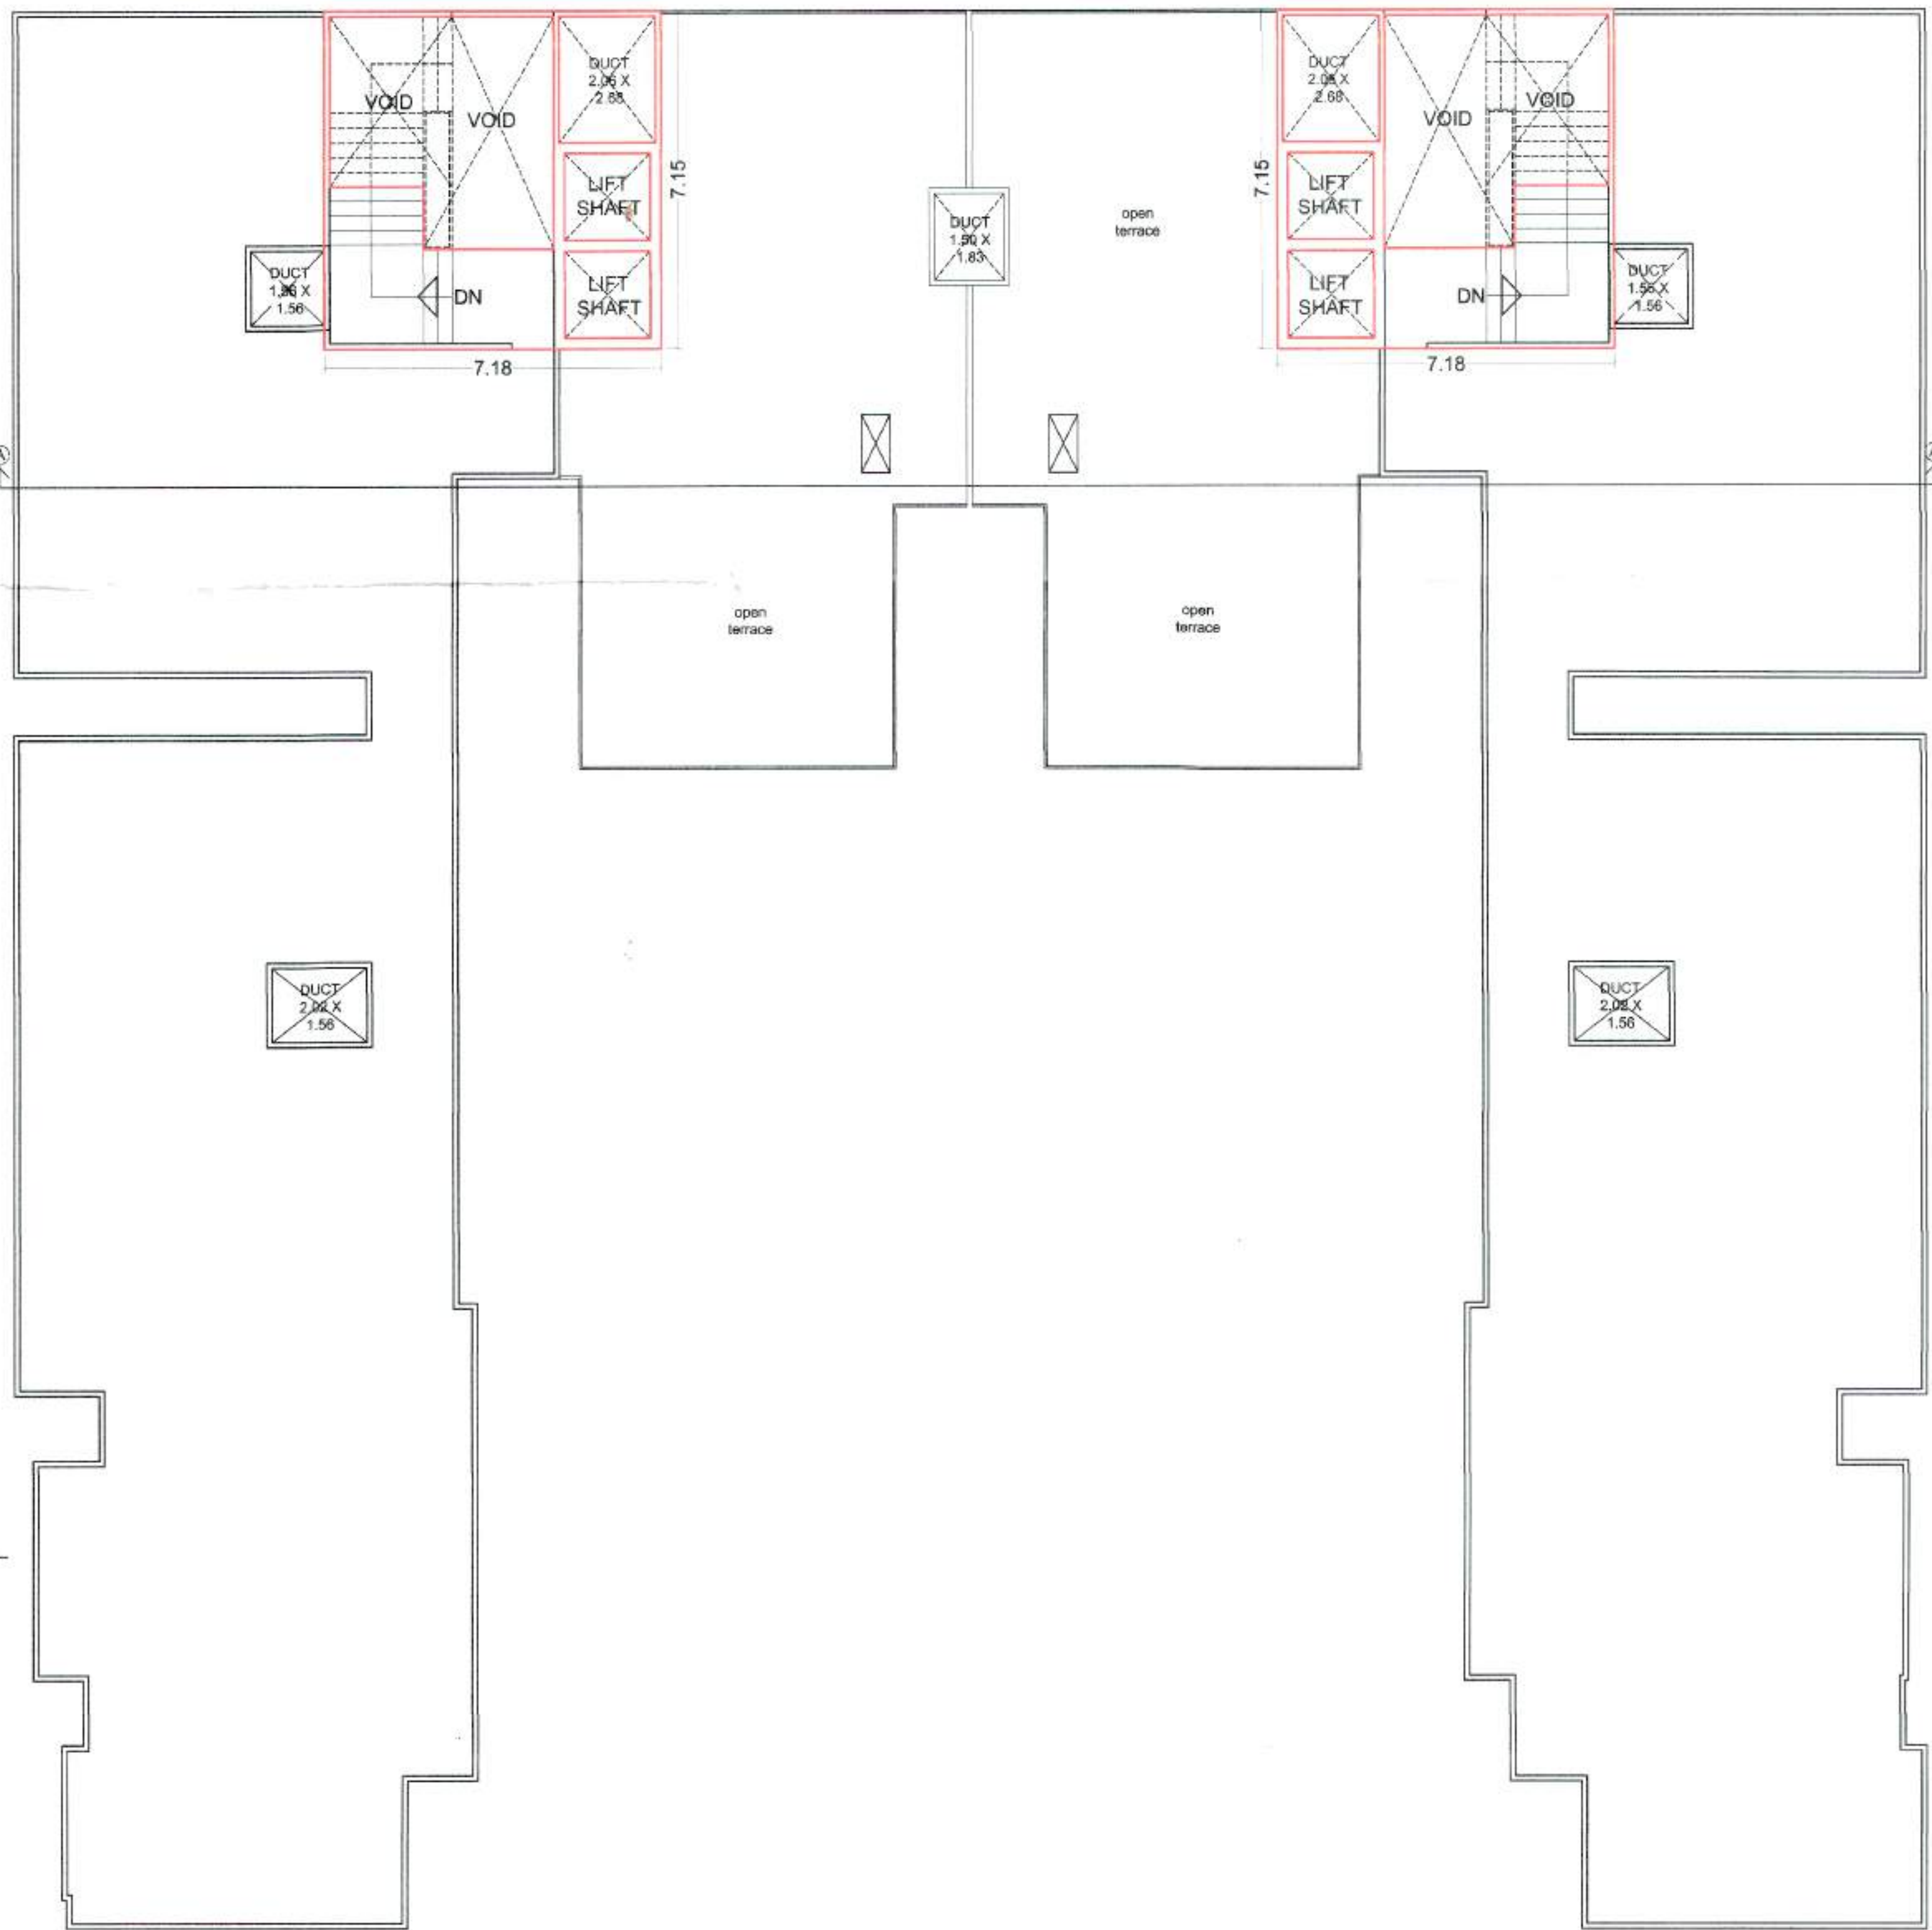

TERRACE FLOOR PLAN
BUILT UP AREA = 36.44 sq.mt