


Approved Subject to Condition and
 Validity of Building Permission
 Date: 09/07/19

By: [Signature]
 Dy. Town Development Officer
 Vadodra Urban Development Corporation

09/07/19

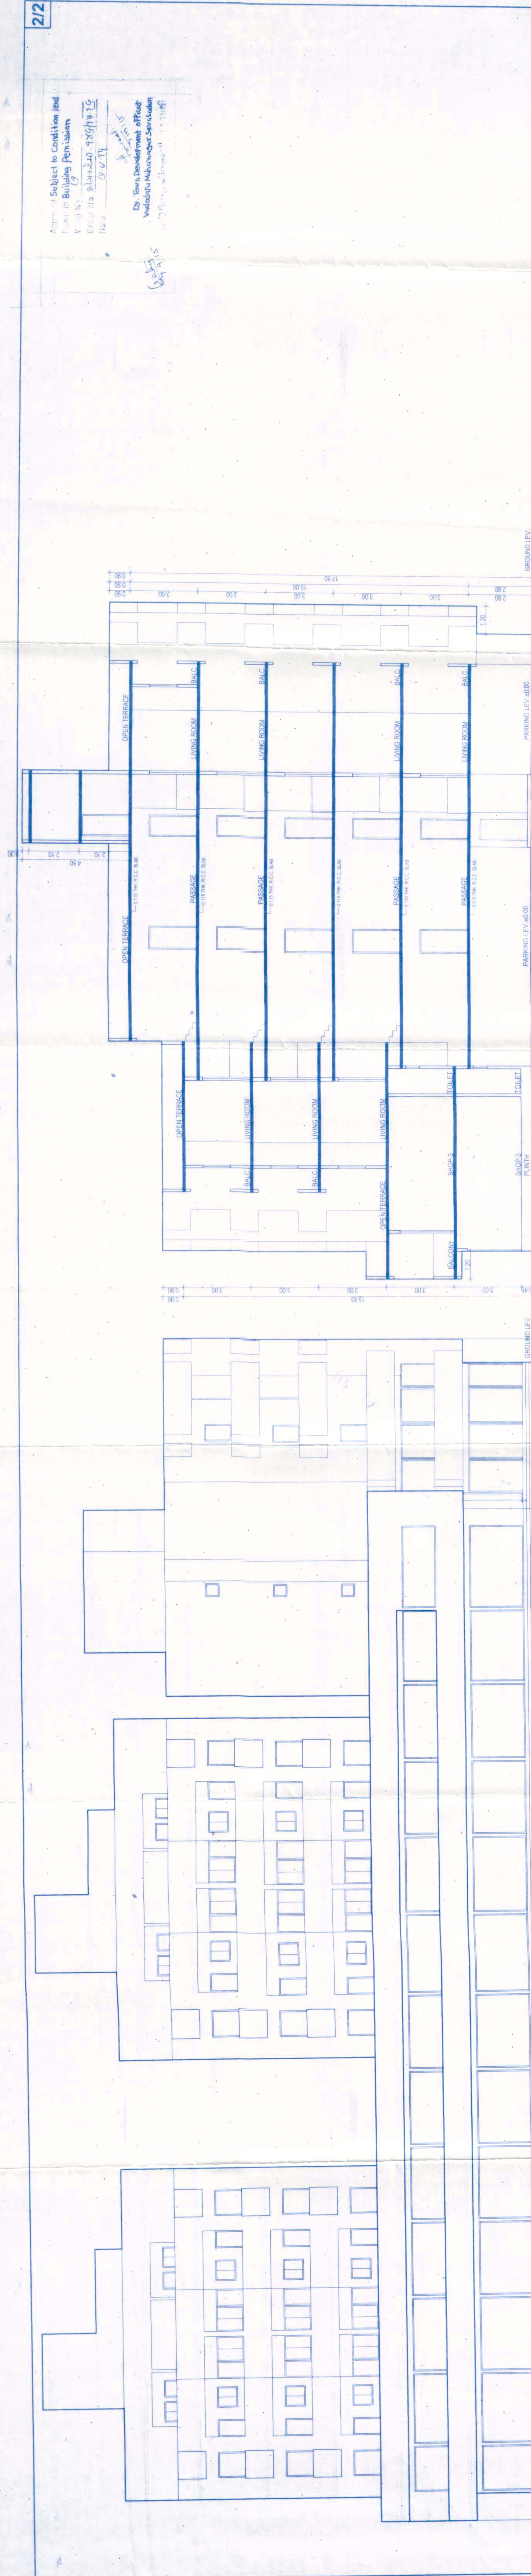

FRONT ELEVATION

SECTION X-X



2ND+3RD+4TH FLOOR PLAN

BUILT UP AREA = 771.02 SQ.MT. (308.08+368.09+158.85+771.02)
 RESIDENTIAL F.S.I. AREA = 177.08 SQ.MT.
 STAIR CASE AREA = 17.24+17.74+37.56+52.04

5TH FLOOR PLAN

BUILT UP AREA = 446.78 SQ.MT. (214.42+214.42+52.52+446.78)
 RESIDENTIAL F.S.I. AREA = 255.83 SQ.MT. (43.98+211.85)
 STAIR CASE AREA = 18.74+18.74+37.56+52.04

SIGNATURE OF ARCHITECTS/ENGINEER
 Architect: Engineer / Survey
 Name: Registration No.
 Address:

CHIRAG B. PATEL
 V.M.C. No. ER 007/15-16
 201, Dharma Ashram
 4th Floor, Sector 10
 G.P. Road, Vadodra
 Gujarat-390001
 Email: chiragbpatel@gmail.com

SCHEDULE OF OPENING
 DT : 3.00 X 2.10
 DZ : 0.75 X 2.10
 WT : 1.20 X 1.20
 WW : 1.20 X 0.90

REVISED COMMERCIAL & RESIDENTIAL APPARTMENT PLAN FOR PLOT NO: 2+3 IN, F.P. NO: 38, S.NO : 298, T.P.NO:13 AT VILL. CHHANI, VADODARA.

Owner / Builder / Organizer / Developer
 or Authorized Agent of Owner