

PROPOSED DRAINAGE LAY-OUT PLAN FOR
(RESIDENCE USE)
R.SUR.NO-8 PAIKY 1, AT-RUVA,
DIST. BHAVNAGAR.
T.P.S.NO;-9, O.P.NO;-22, F.P.NO;-22.

OWNER NAME & SIGN.



1. LABHUBEN MULJIBHAI VAGHASIYA

સાવિતાબેન ભીમભાઈ શેઠી

2. SAVITABEN BHIMABHAI SHE WIFE OF
PREMAJIBHAI THAKARASHIBHAI KUKADIYA.

Proposed 150 Ø PIPE
SHOWS EXISTING WORK

ALL DRAINAGE PIPE ARE 150mm Ø.

DRAWN BY: RUCHI DATE: 03/11/2020 SCALE: 1:250

ENGINEER/PLUMBER

Y. M. CHHAYA
MUN. LICENCE & CONTRACTOR
L. NO. 13, YEAR.....
ROYAL COMPLEX, OFFICE NO. 410
BHAVNAGAR. MO. 9825428357

DRAINAGE AUTHORITY

સી. ડી. એન. મંજુલી
અંક ૧૭
તા. ૧૫/૧૧/૨૦૨૦

આ નકશા કેનેલ કનેક્શન રજા થિડી નં. ૧૫૬
૮/૧૧/૨૦૨૦ સી શરતોને આધીન મંજુર
કર્તામાં આવે છે.


અધિક મદદનીશ ઇન્જનેર
(ડ્રેનેજ વિભાગ)
ભાવનગર મહાનગરપાલિકા

નાયબ કાર્યાલક ઇન્જનેર
(ડ્રેનેજ વિભાગ)
ભાવનગર મહાનગરપાલિકા

કાર્યાલક ઇન્જનેર
(ડ્રેનેજ વિભાગ)
ભાવ. મહાનગરપાલિકા

BHAVNAGAR MUNICIPAL CORPORATION

LAY OUT PLAN

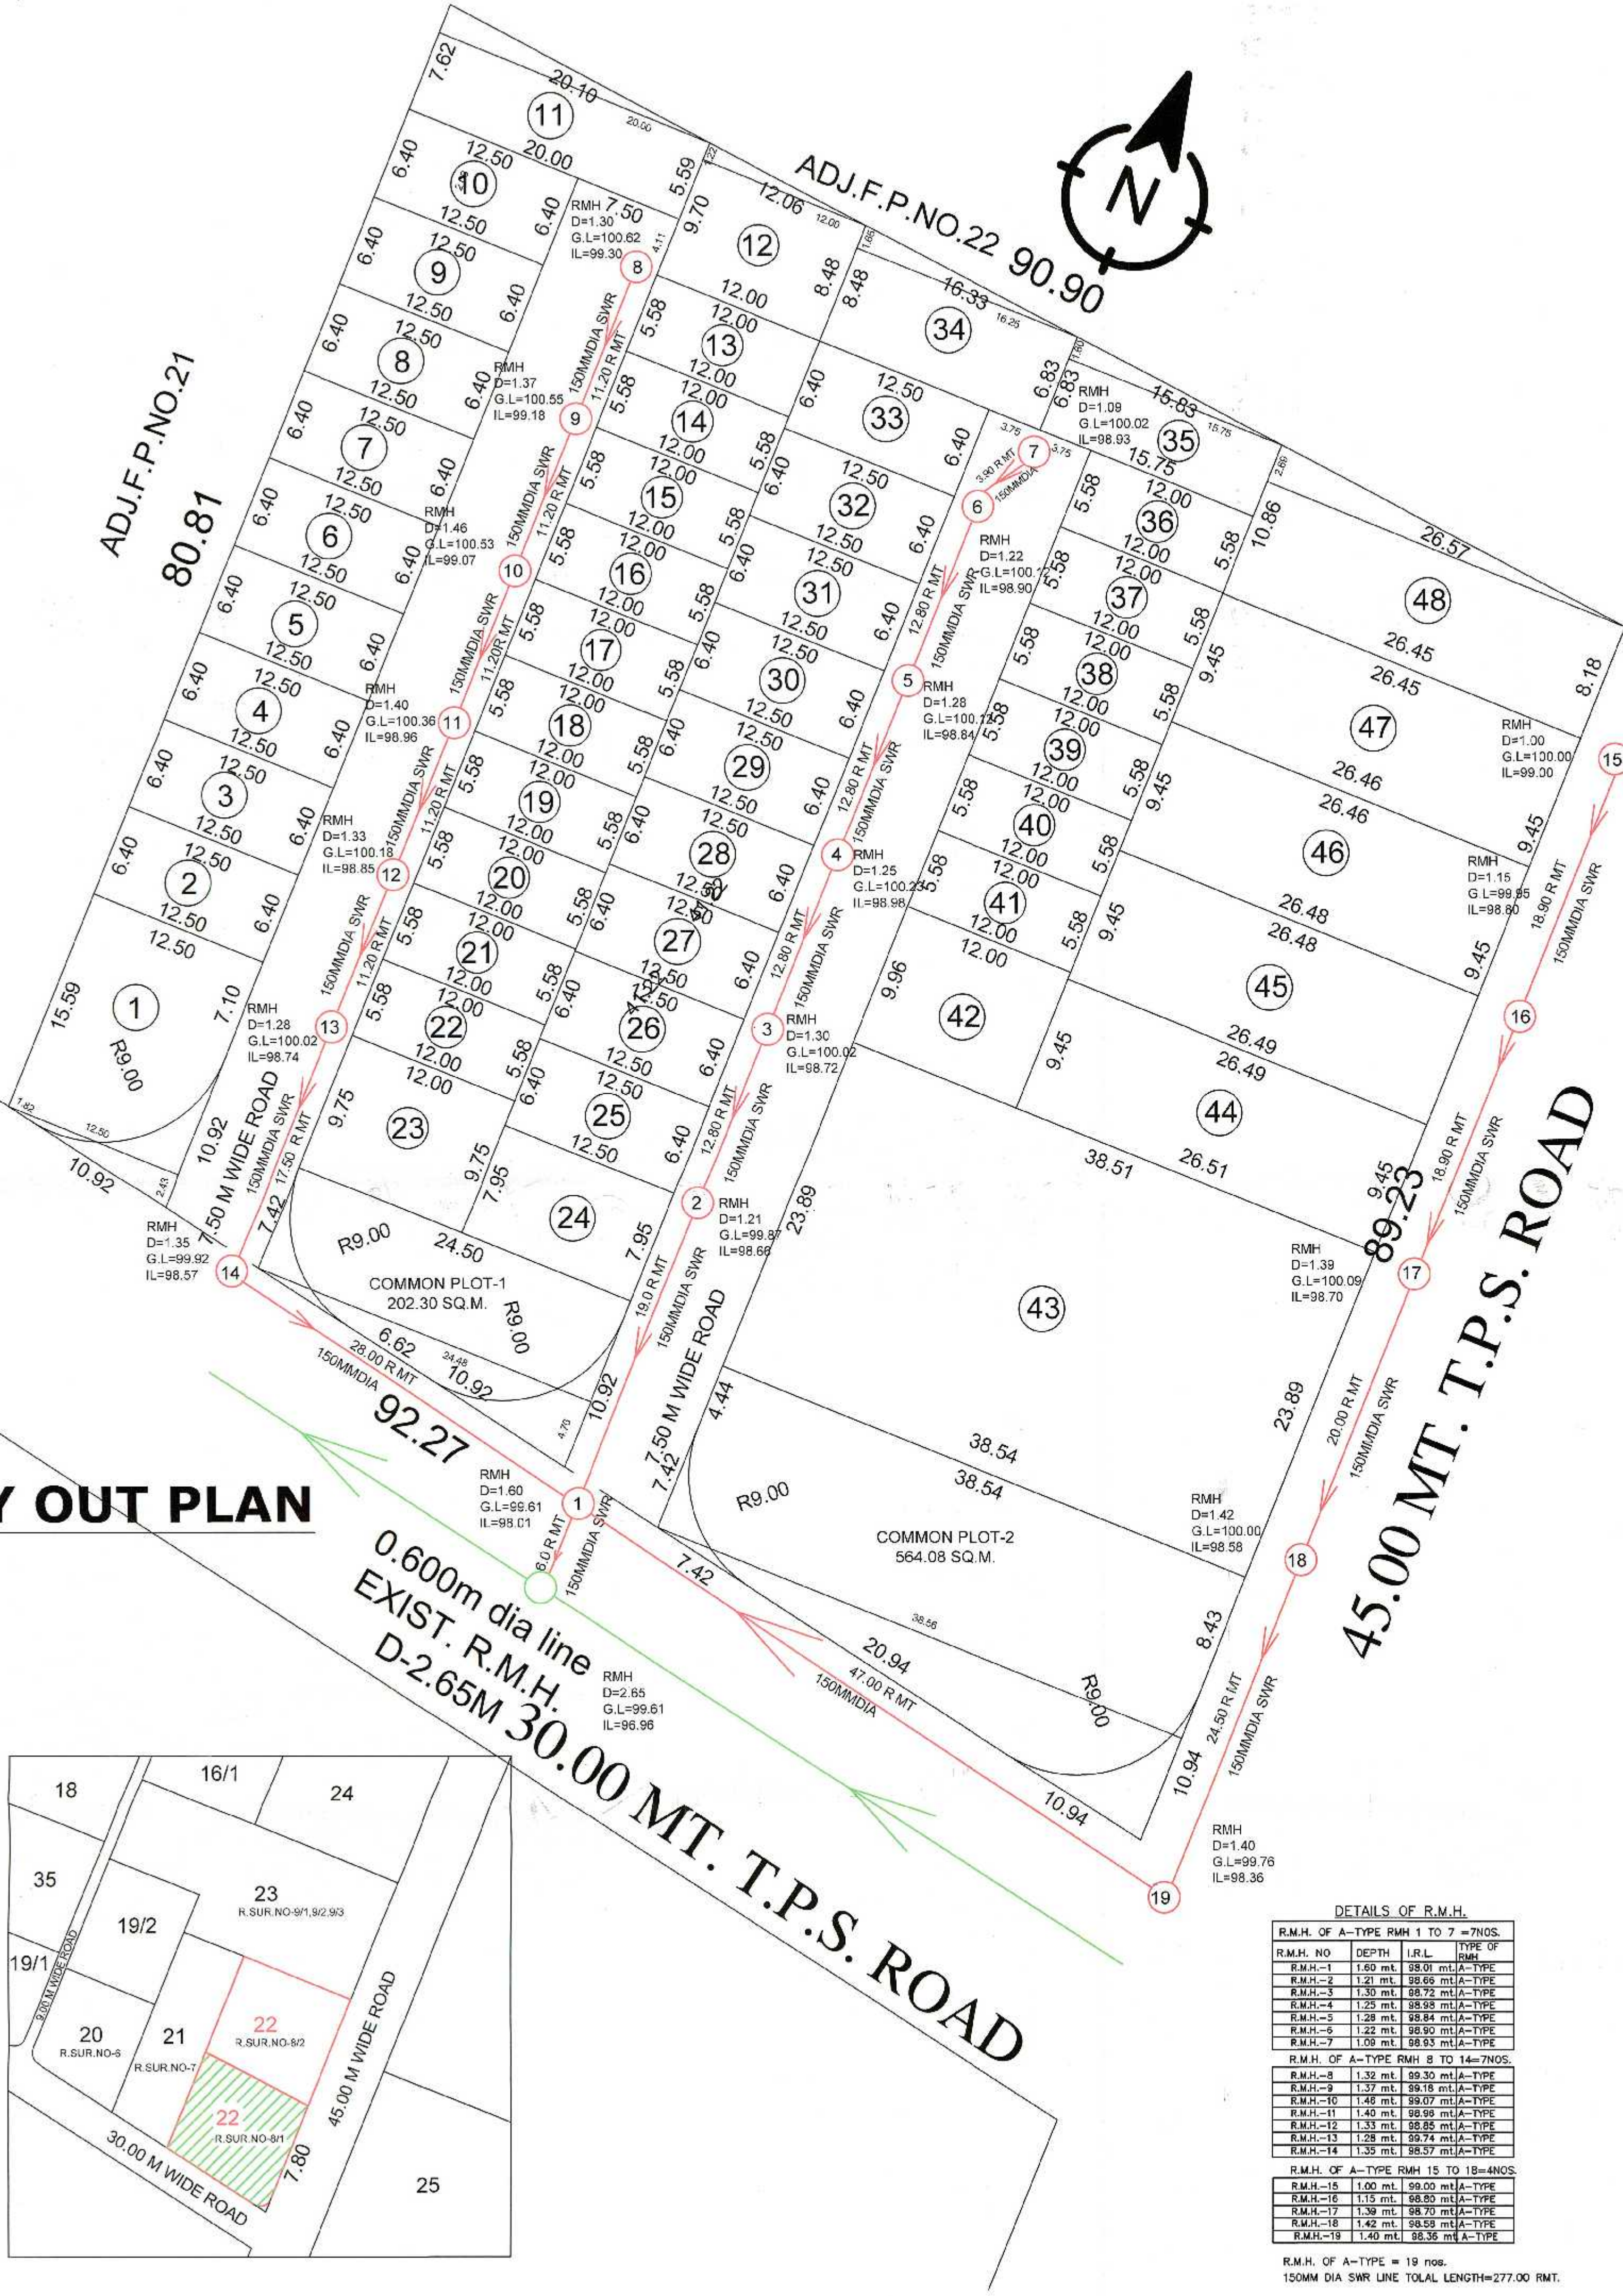

KEY PLAN

DETAILS OF R.M.H.

R.M.H. OF A-TYPE RMH 1 TO 7=7NOS.			
R.M.H. NO	DEPTH	I.R.L.	TYPE OF RMH
R.M.H.-1	1.60 mt.	98.01 mt.	A-TYPE
R.M.H.-2	1.21 mt.	98.66 mt.	A-TYPE
R.M.H.-3	1.30 mt.	98.72 mt.	A-TYPE
R.M.H.-4	1.25 mt.	98.98 mt.	A-TYPE
R.M.H.-5	1.28 mt.	98.84 mt.	A-TYPE
R.M.H.-6	1.22 mt.	98.90 mt.	A-TYPE
R.M.H.-7	1.09 mt.	98.93 mt.	A-TYPE
R.M.H. OF A-TYPE RMH 8 TO 14=7NOS.			
R.M.H.-8	1.32 mt.	99.30 mt.	A-TYPE
R.M.H.-9	1.37 mt.	99.18 mt.	A-TYPE
R.M.H.-10	1.48 mt.	99.07 mt.	A-TYPE
R.M.H.-11	1.40 mt.	98.99 mt.	A-TYPE
R.M.H.-12	1.33 mt.	98.85 mt.	A-TYPE
R.M.H.-13	1.28 mt.	98.74 mt.	A-TYPE
R.M.H.-14	1.35 mt.	98.57 mt.	A-TYPE
R.M.H. OF A-TYPE RMH 15 TO 18=4NOS.			
R.M.H.-15	1.00 mt.	99.00 mt.	A-TYPE
R.M.H.-16	1.15 mt.	98.80 mt.	A-TYPE
R.M.H.-17	1.39 mt.	98.70 mt.	A-TYPE
R.M.H.-18	1.42 mt.	98.58 mt.	A-TYPE
R.M.H.-19	1.40 mt.	98.36 mt.	A-TYPE

R.M.H. OF A-TYPE = 19 nos.
150MM DIA SWR LINE TOTAL LENGTH=277.00 RMT.