


ANNEXURE A

MAP SHOWING THE LAND SITUATED AT SANATHAL(SIM), TALUKA SANAND, IN THE REGISTRATION DISTRICT, AHMEDABAD AND SUB DISTRICT SANAND, BEARING NEW CONSOLIDATED BLOCK NO.78/PART, ADMEASURING ABOUT 16174.00 SQMTRS.



TO VIRAMGAM HIGHWAY TO AHMEDABAD

SND
5127 9-13
2009

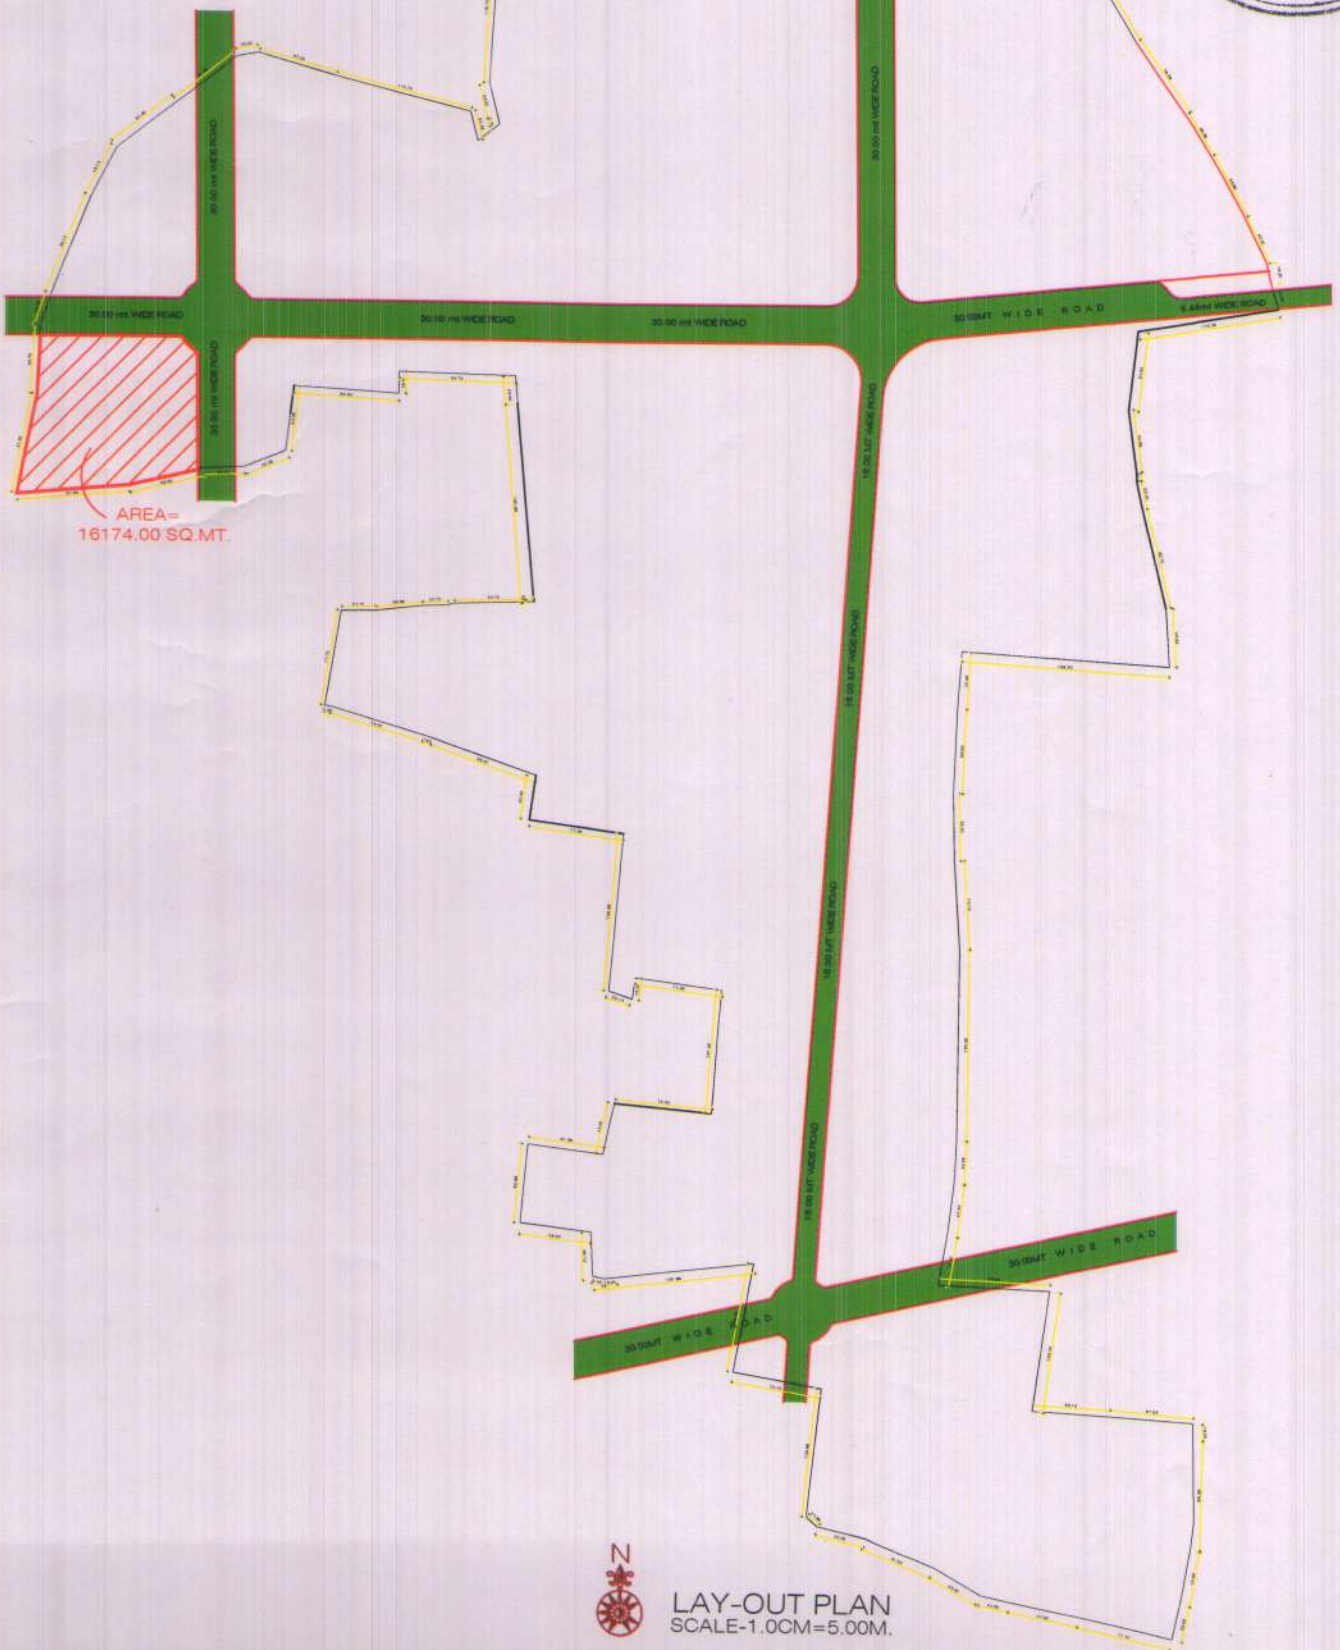

ANNEXURE B


MAP SHOWING INTERNAL D.P. ROADS IN CONSOLIDATED BLOCK 78/PART, SITUATED AT SANATHAL (SIM), TALUKA SANAND, IN THE REGISTRATION DISTRICT AHMEDABAD AND SUB DISTRICT SANAND.



KEY PLAN
SCALE-1.0CM=79.20M.

TO VRIANGAM HIGHWAY TO AHMEDABAD

SND
5127 | 10-13
2009

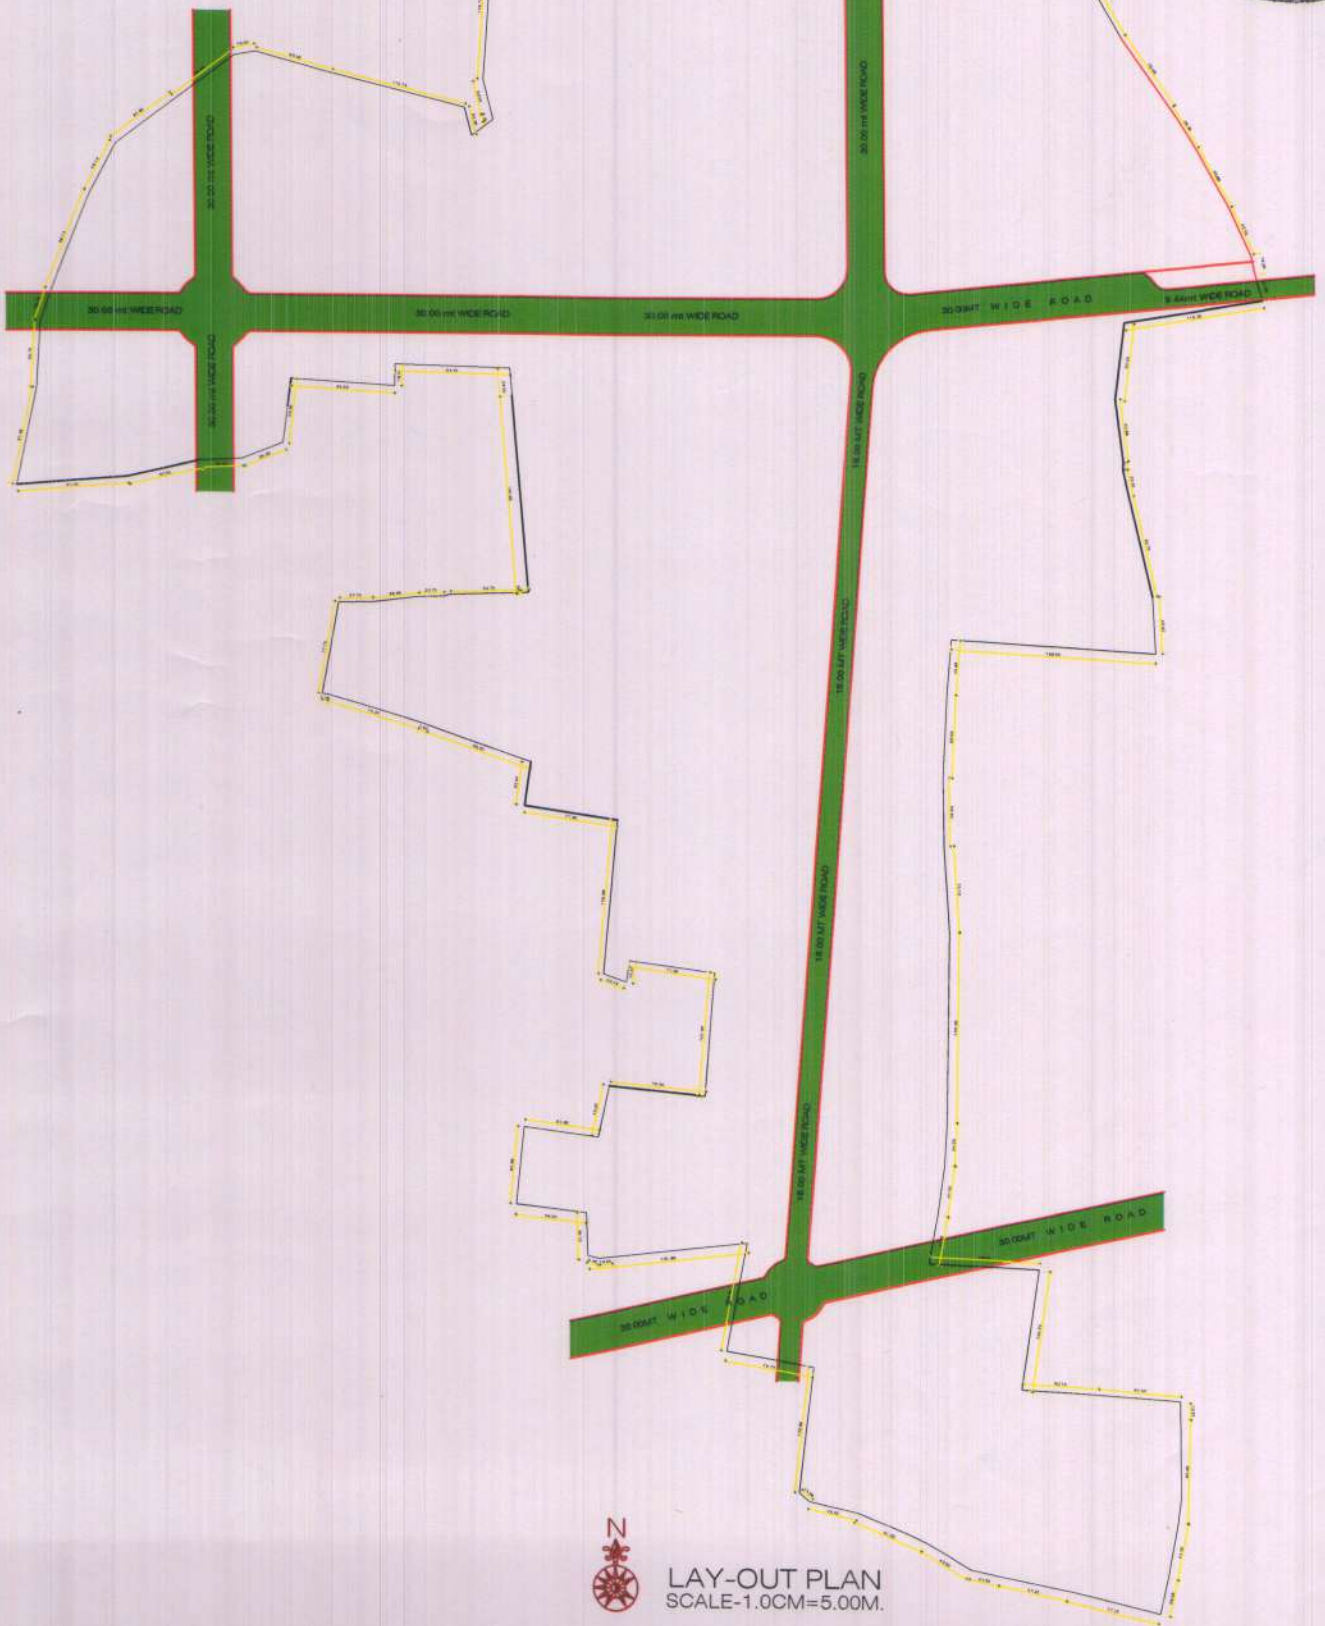

LAY-OUT PLAN
SCALE-1.0CM=5.00M.