



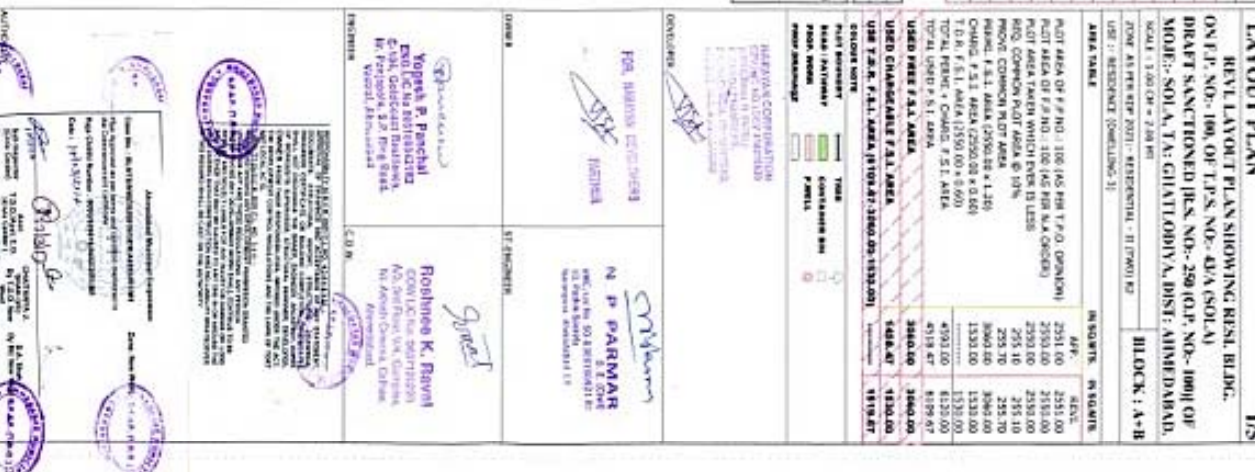

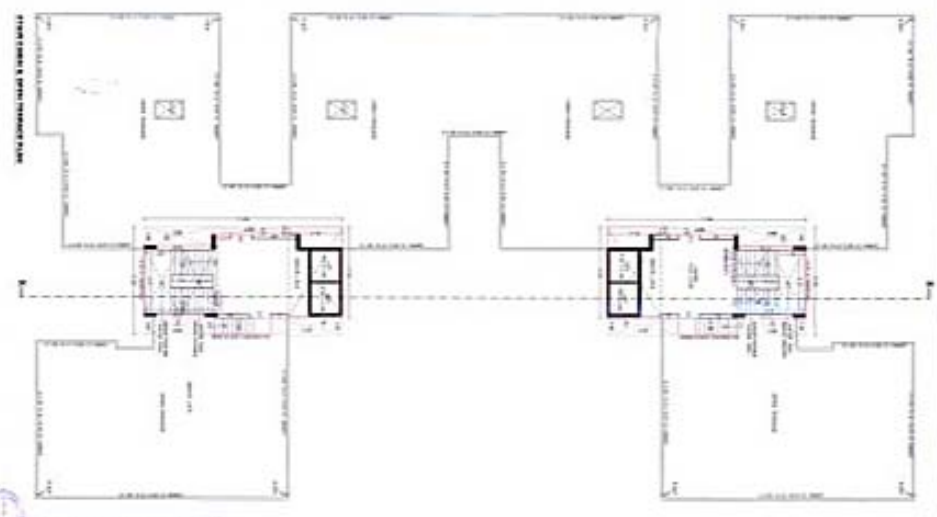























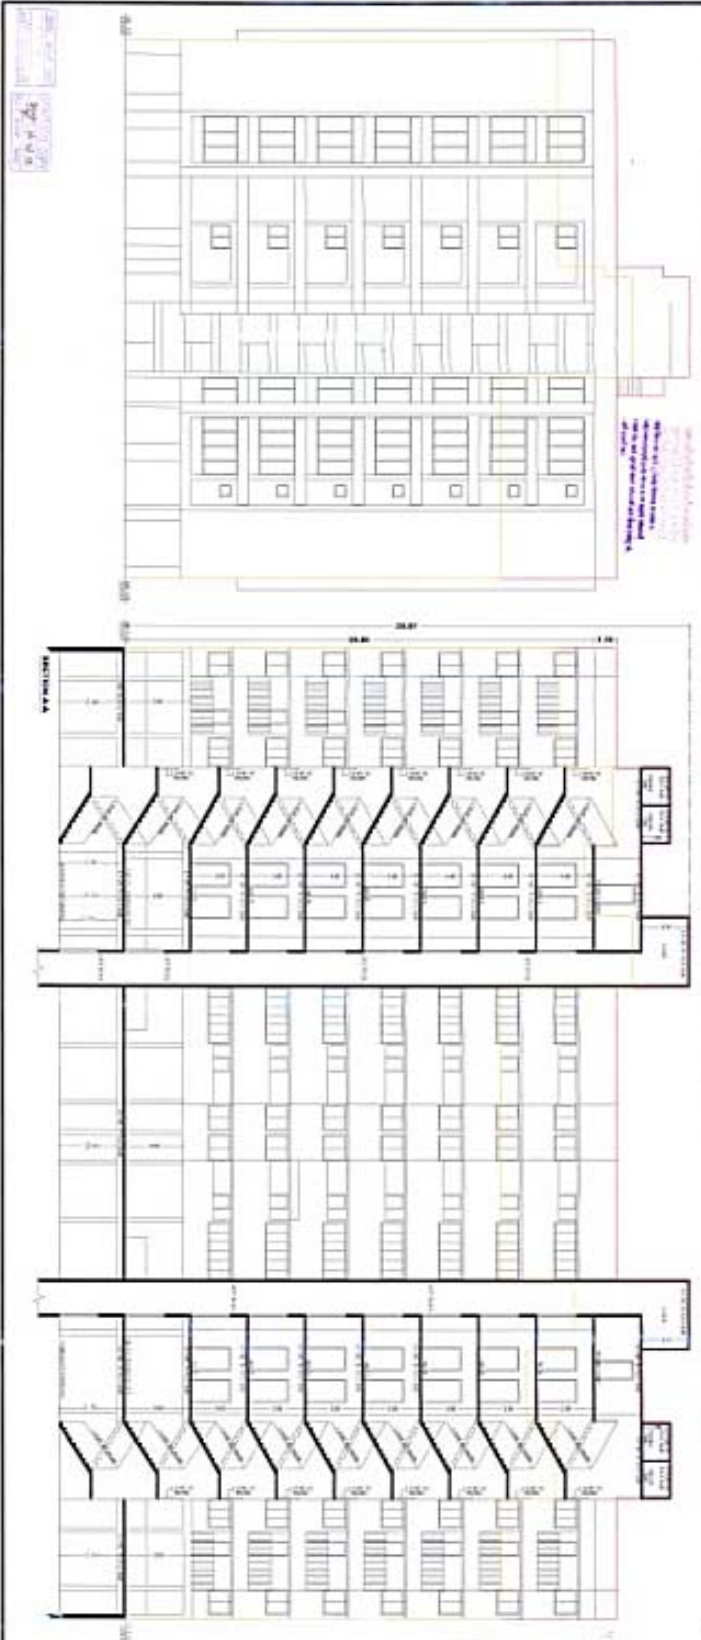




ELEVATION & SECTION















