


**PROPOSED AMALGAMATION & SUBPLOTING PLAN OF SUR.No. 610/P-9/P-1,(11677.00) SQ. MT.,
T.P.S.23 RAJKOT, F.P.NO. - 42 , AREA :- 7940.00 SQ.MTS. O.P. NO.- 42
FOR RESIDENTIAL PURPOSE AT RAJKOT, TAL./DIST. :- RAJKOT**

OWNER'S :- SHRI NIPULBHAI DHIRUBHAI DADHANIYA & ETC.

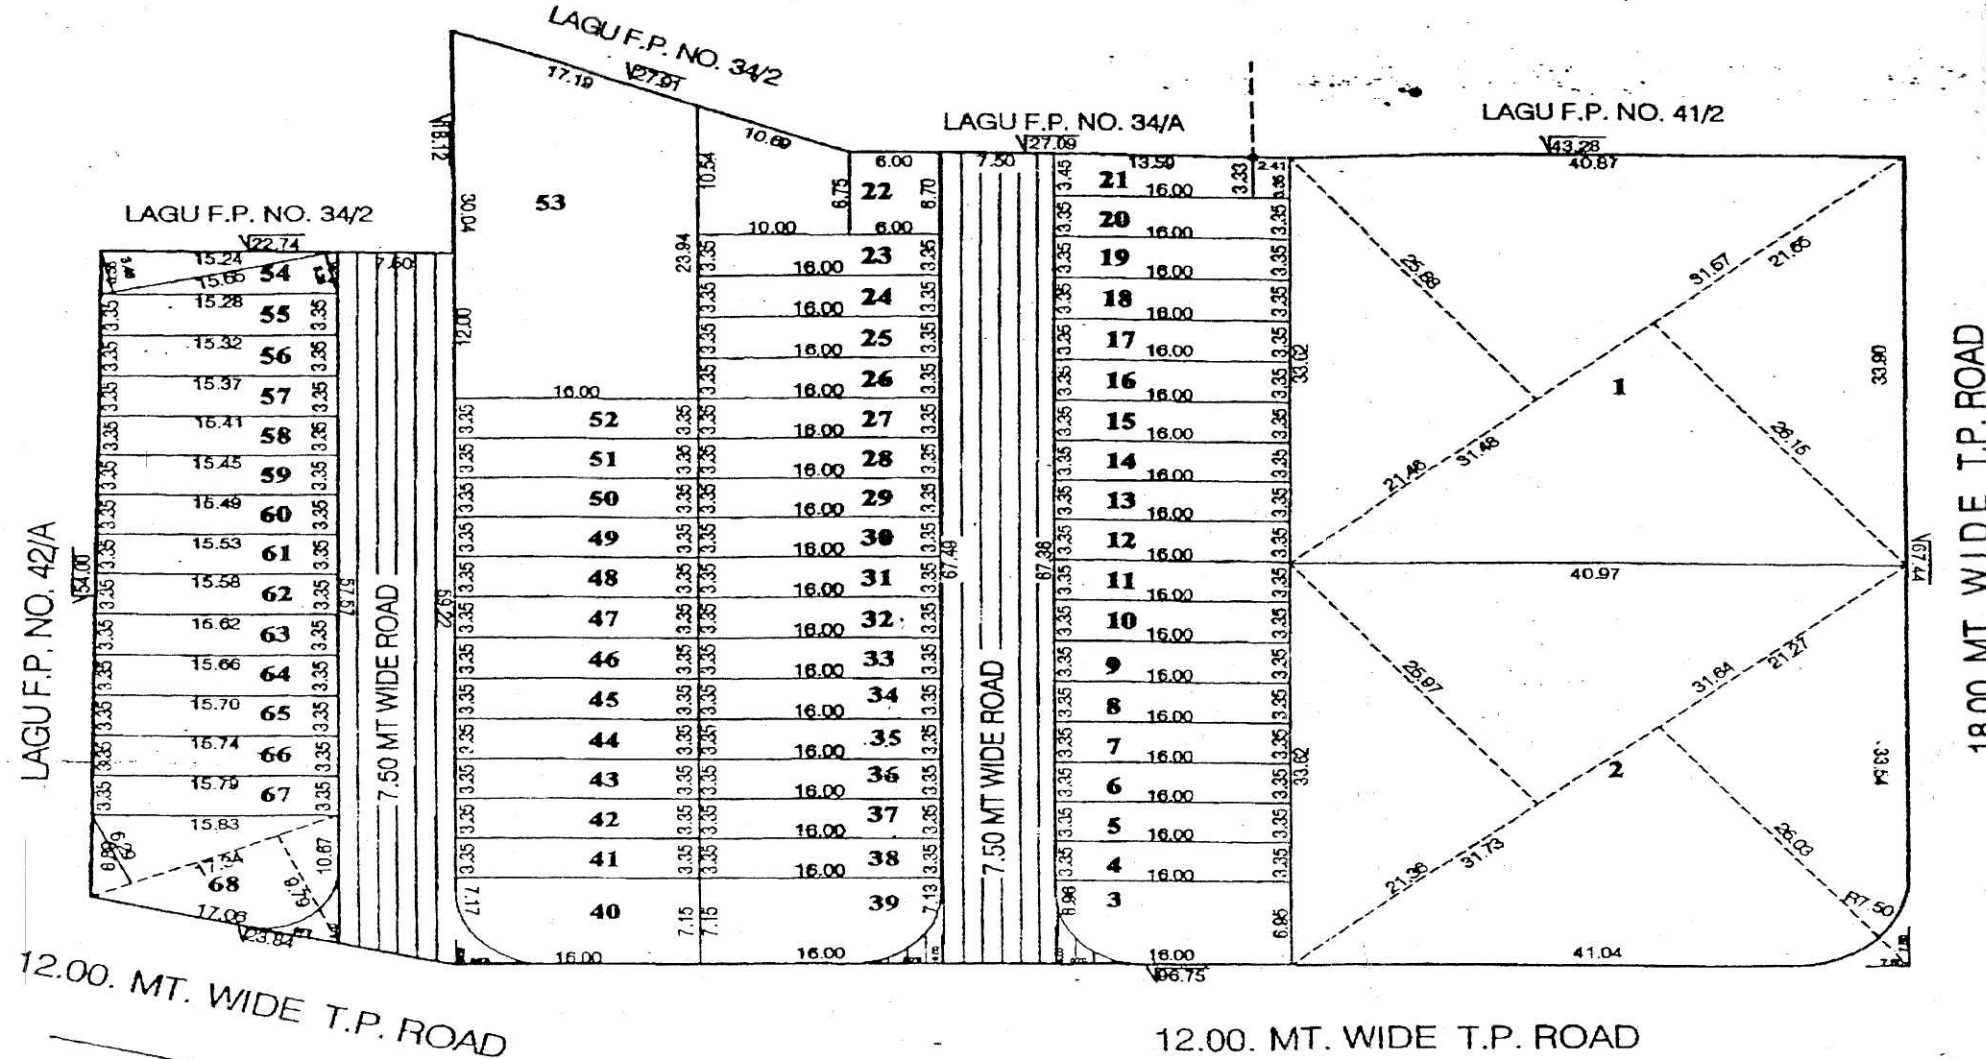

AREA TABLE					
P.NO.	Sq.Mt.	P.NO.	Sq.Mt.	P.NO.	Sq.Mt.
1	1380.59	24	53.60	47	53.60
2	1364.37	25	53.60	48	53.60
3	103.58	26	53.60	49	53.60
4	53.60	27	53.60	50	53.60
5	53.60	28	53.60	51	53.60
6	53.60	29	53.60	52	53.60
7	53.60	30	53.60	53	431.84
8	53.60	31	53.60	54	52.74
9	53.60	32	53.60	55	51.26
10	53.60	33	53.60	56	51.41
11	53.60	34	53.60	57	51.56
12	53.60	35	53.60	58	51.69
13	53.60	36	53.60	59	51.82
14	53.60	37	53.60	60	51.96
15	53.60	38	53.60	61	52.11
16	53.60	39	106.52	62	52.26
17	53.60	40	106.84	63	52.39
18	53.60	41	53.60	64	52.53
19	53.60	42	53.60	65	52.66
20	53.60	43	53.60	66	52.81
21	54.40	44	53.60	67	52.96
22	126.80	45	53.60	68	131.69
23	53.60	46	53.60		
TOTAL PLOT AREA 1 TO 68 :-					6948.77
INTERNAL ROAD AREA :-					991.23
TOTAL AREA OF LAND :-					7940.00

ENGINEER

CHETAN LAKHATARIA
B. Arch. AIA
ARCHITECT / DESIGNER
103, KUBER, DR. YAGNIK RC/1
RAJKOT - 360 003
PH. : 4 4 5 2 0 8


TRUE COPY
J. K. TALA
Advocate & Notary
(GOVT. OF INDIA)
Reg. No. 13149/2017

OWNER'S COPY

Approved Subject to Condition
Mentioned in this Office Letter
No. 22 Dtd. 21/11/2017

APPROVED

Asst. Town Planner
Rajkot Municipal Corporation

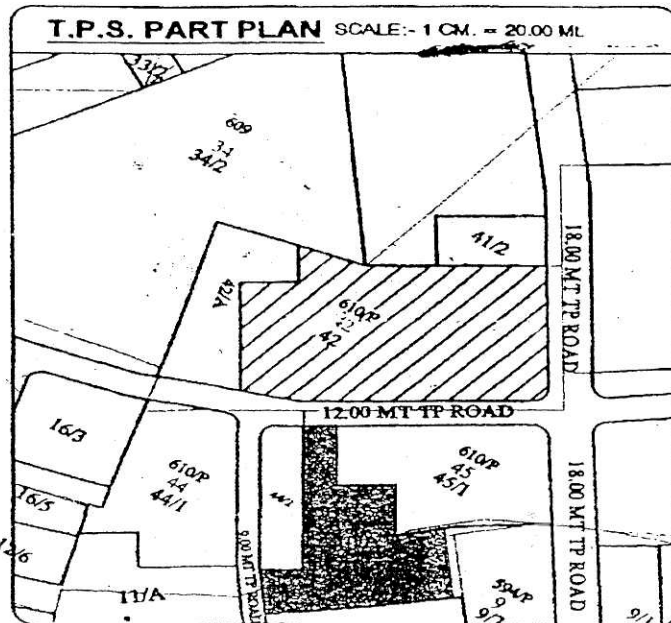

SHRI NIPULBHAI D. DADHANIYA

SHRI DHIRUBHAI C. DADHANIYA

SHRI VAIBHAVBHAI A. DADHANIYA

SHRI ARVINDBHAI C. PATEL

SHRI DHANJIBHAI C. CHOVATIYA

OWNER

AUTHORITY

સવાલવાળી જમીનનાં 31.94.59.83.84/-
બેટરમેન સેલીના ચાર્જના 31.94.59.83.84/-
પો.નં. 11677/1, તા. 11/11/2017ના અંકમાં
પરિશિષ્ટ છે.
તમારે કરેલ વિશાલ પરવાનગીની અરજી
અનુસાર અરજી કોર્મ નં. - 4 થી તમારા
પરવાનગીદારે આપેલ પ્રમાણપત્ર મુજબ
તમારી પાસેથીની જગ્યાના 68 પાસ /
ચતુર્સીમાં જમીનની બાંધકામ કરવાનું
રહેશે. તેમાં ચુક થયે સંપૂર્ણ જવાબદારી
તમારી રહેશે.

The Boundaries of Plot
shown on this Plan are subject
to change and alteration by the
Town Planning Officer i.e.
Scheme, Rajkot.