



**PROPOSED LAY - OUT PLAN OF SR. 274/P, A-5-15-G,
(21751.00) SQ. MT., AT VILL.-MAVDI, TAL./DIST. :- RAJKOT
FOR RESIDENTIAL PURPOSE**


SATYAM PARK

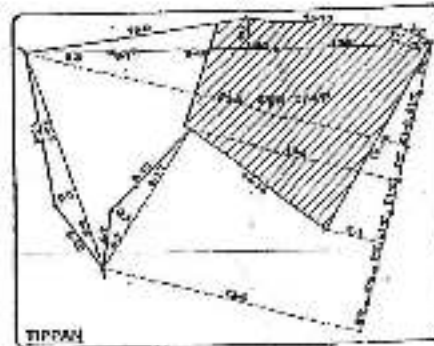

SCALE: 1 CM. = 4.00 ML.
* IS SQUARE FOOT DIMENTION

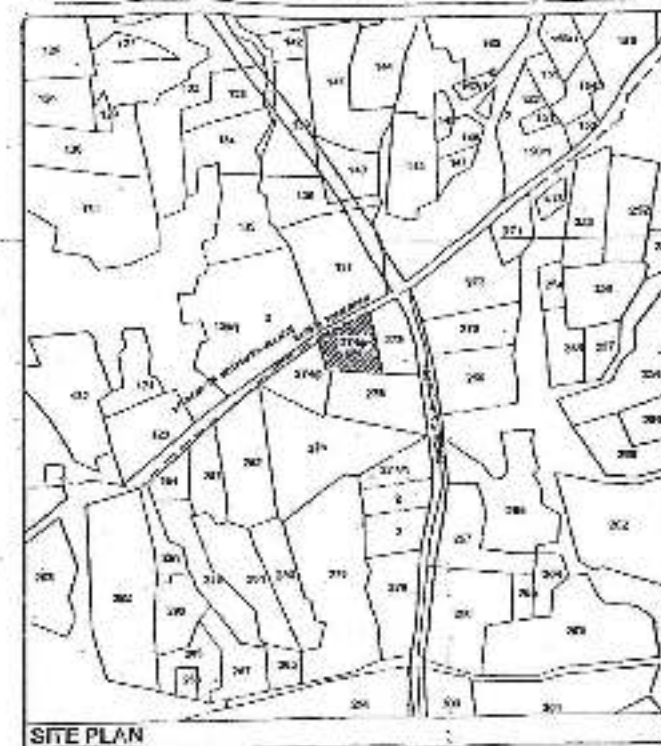

Page No. 56
Serial No. 12617
Receipt No. 12617
Date 25-09-07

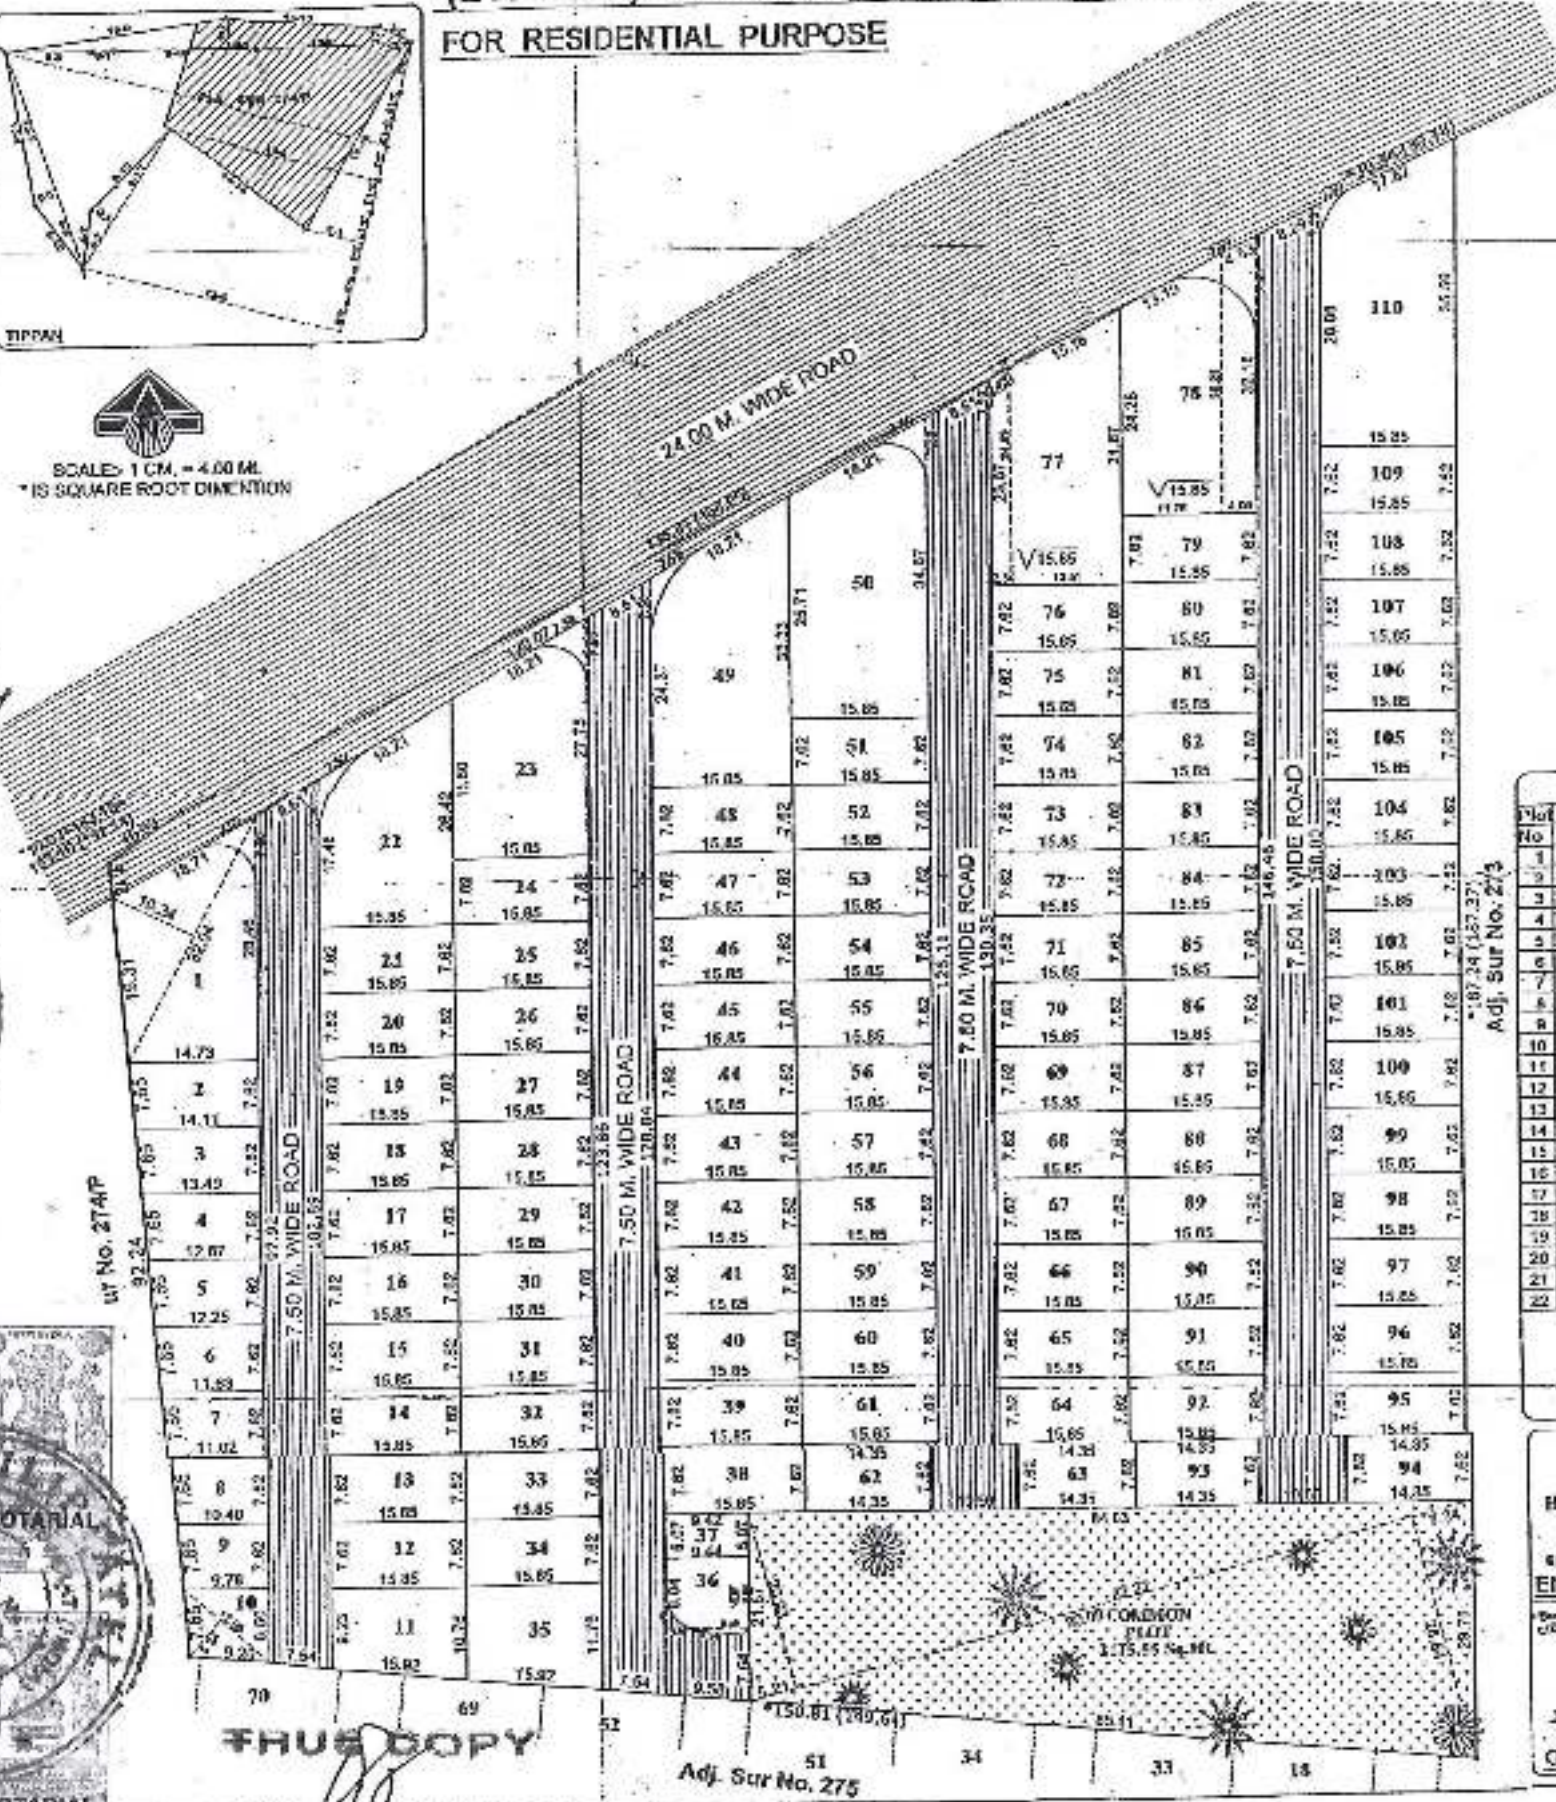

AREA TABLE

Plot No.	Sq. Mt.	Sq. Yd.	Plot No.	Sq. Mt.	Sq. Yd.	Plot No.	Sq. Mt.	Sq. Yd.	Plot No.	Sq. Mt.	Sq. Yd.

* 187.24 (187.27)
Adj. Sur No. 273

TOTAL PLOT AREA 1 TO 110: 15310.87
COMMON PLOT AREA :- 2175.55
ROAD AREA :- 4264.58
TOTAL AREA OF LAND :- 21751.00

HENDU P. GADHVI
Consulting Civil Engineer,
14, Vankar Road,
RAJKOT, GUJARAT.
690 001 001, 367 RAJKOT.
ENGINEER
Drawing, estimation & layout
of all types of civil works.
Residential, Commercial & Industrial.

OWNER'S COPY

APPROVED
[Signature]
[Stamp]
[Signature]
[Stamp]

AUTHORITY

TRUE COPY
DILIP PATEL
NOTARY, RAJKOT.

Adj. Sur No. 275

Attached

TRUE COPY
[Signature]
[Stamp]
[Signature]
[Stamp]