




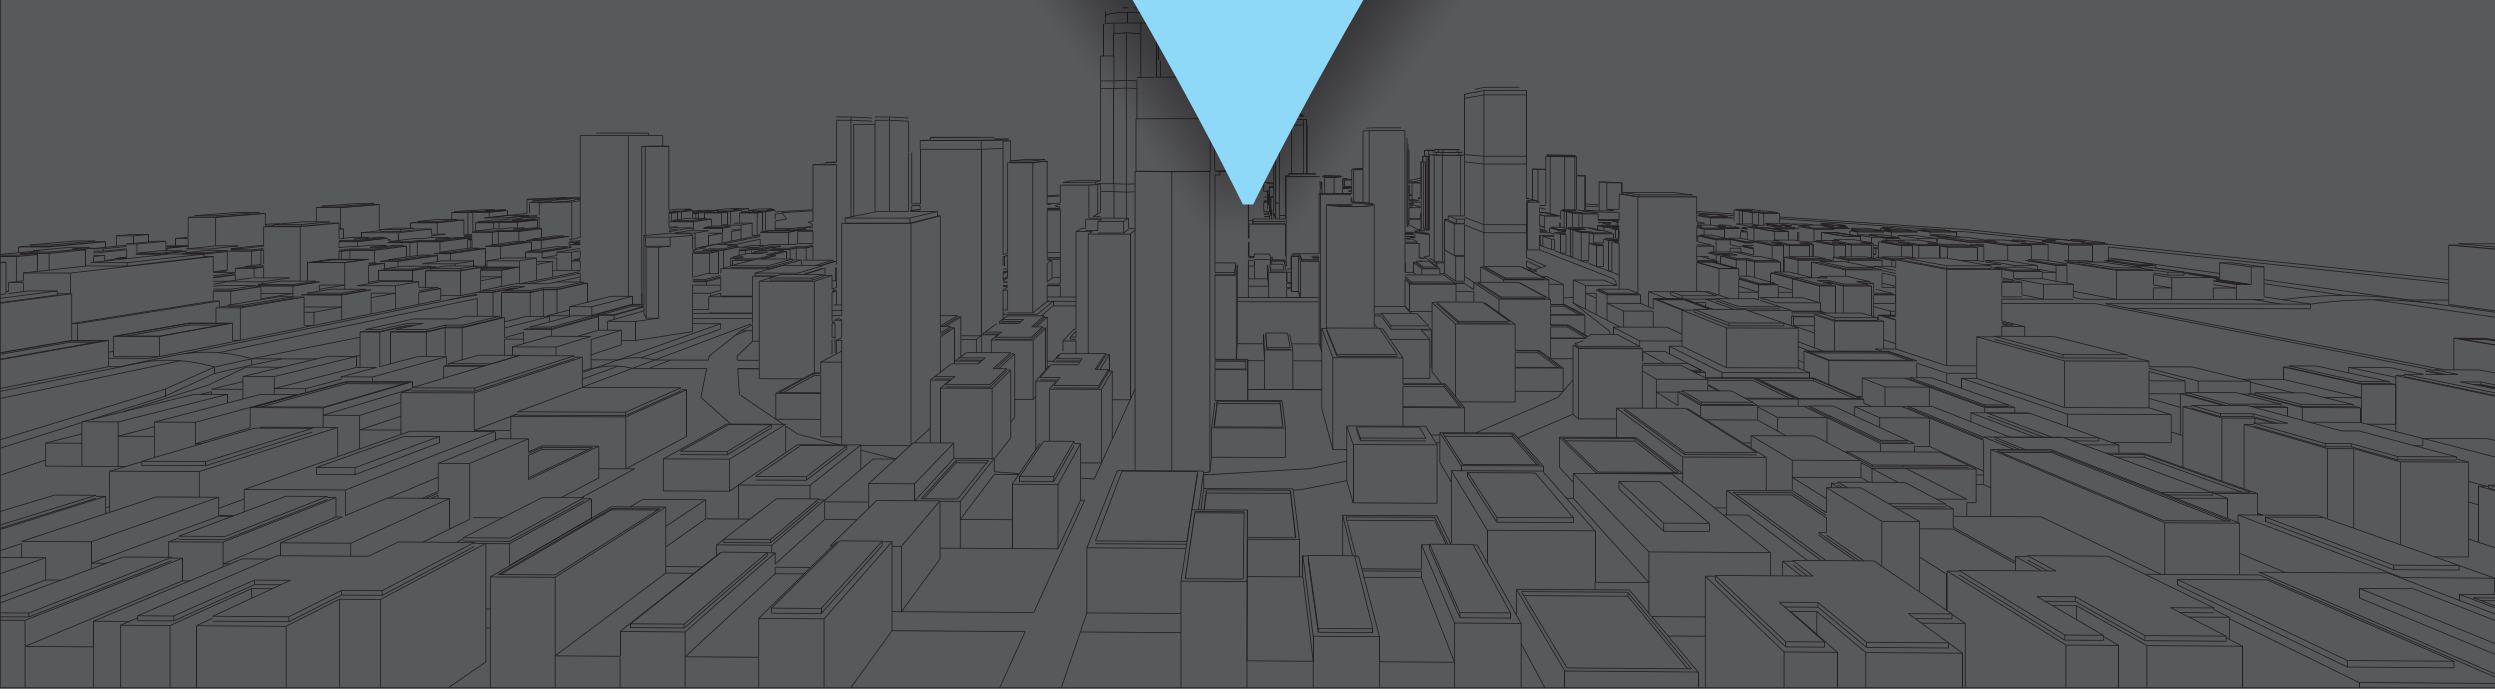

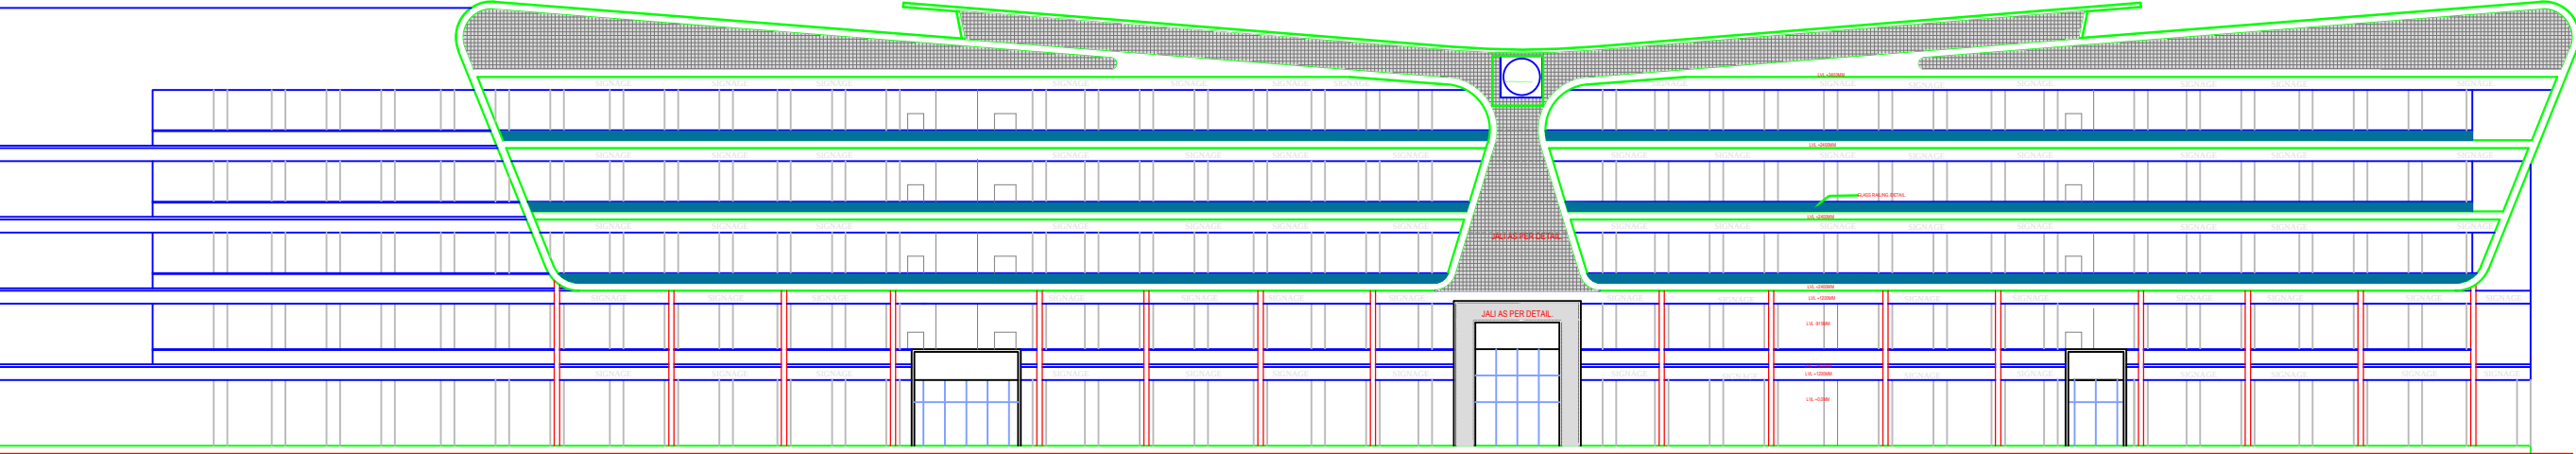



ELEVATION - A

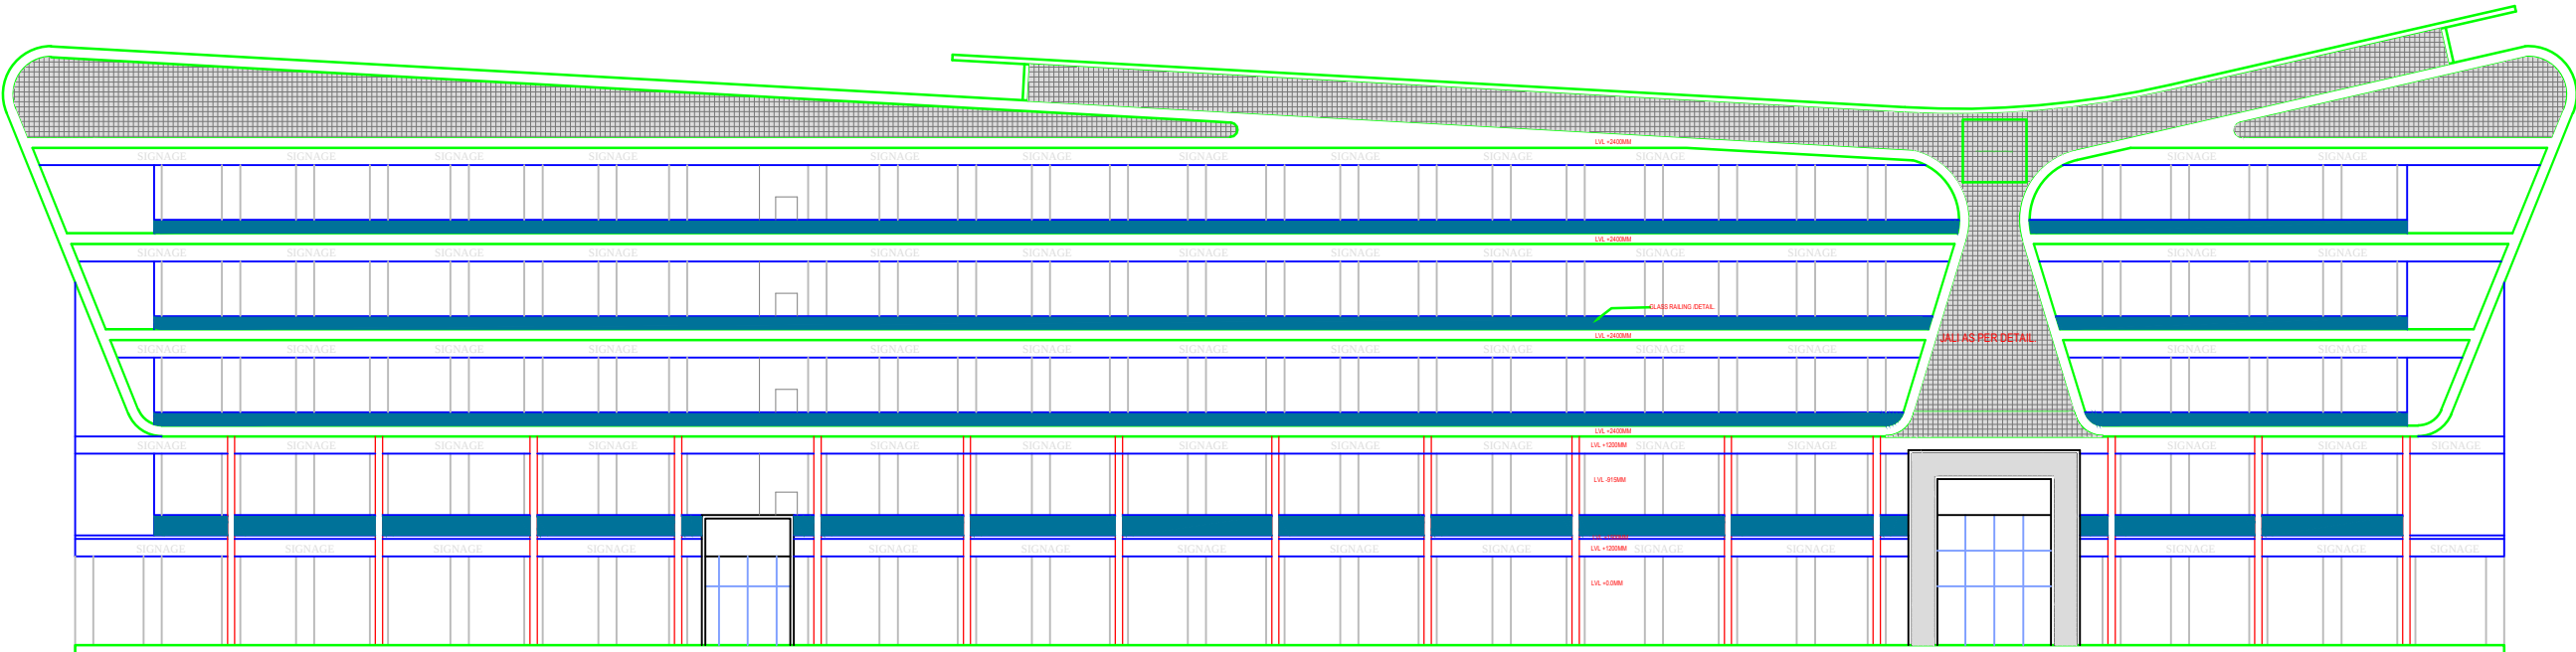


ELEVATION - D



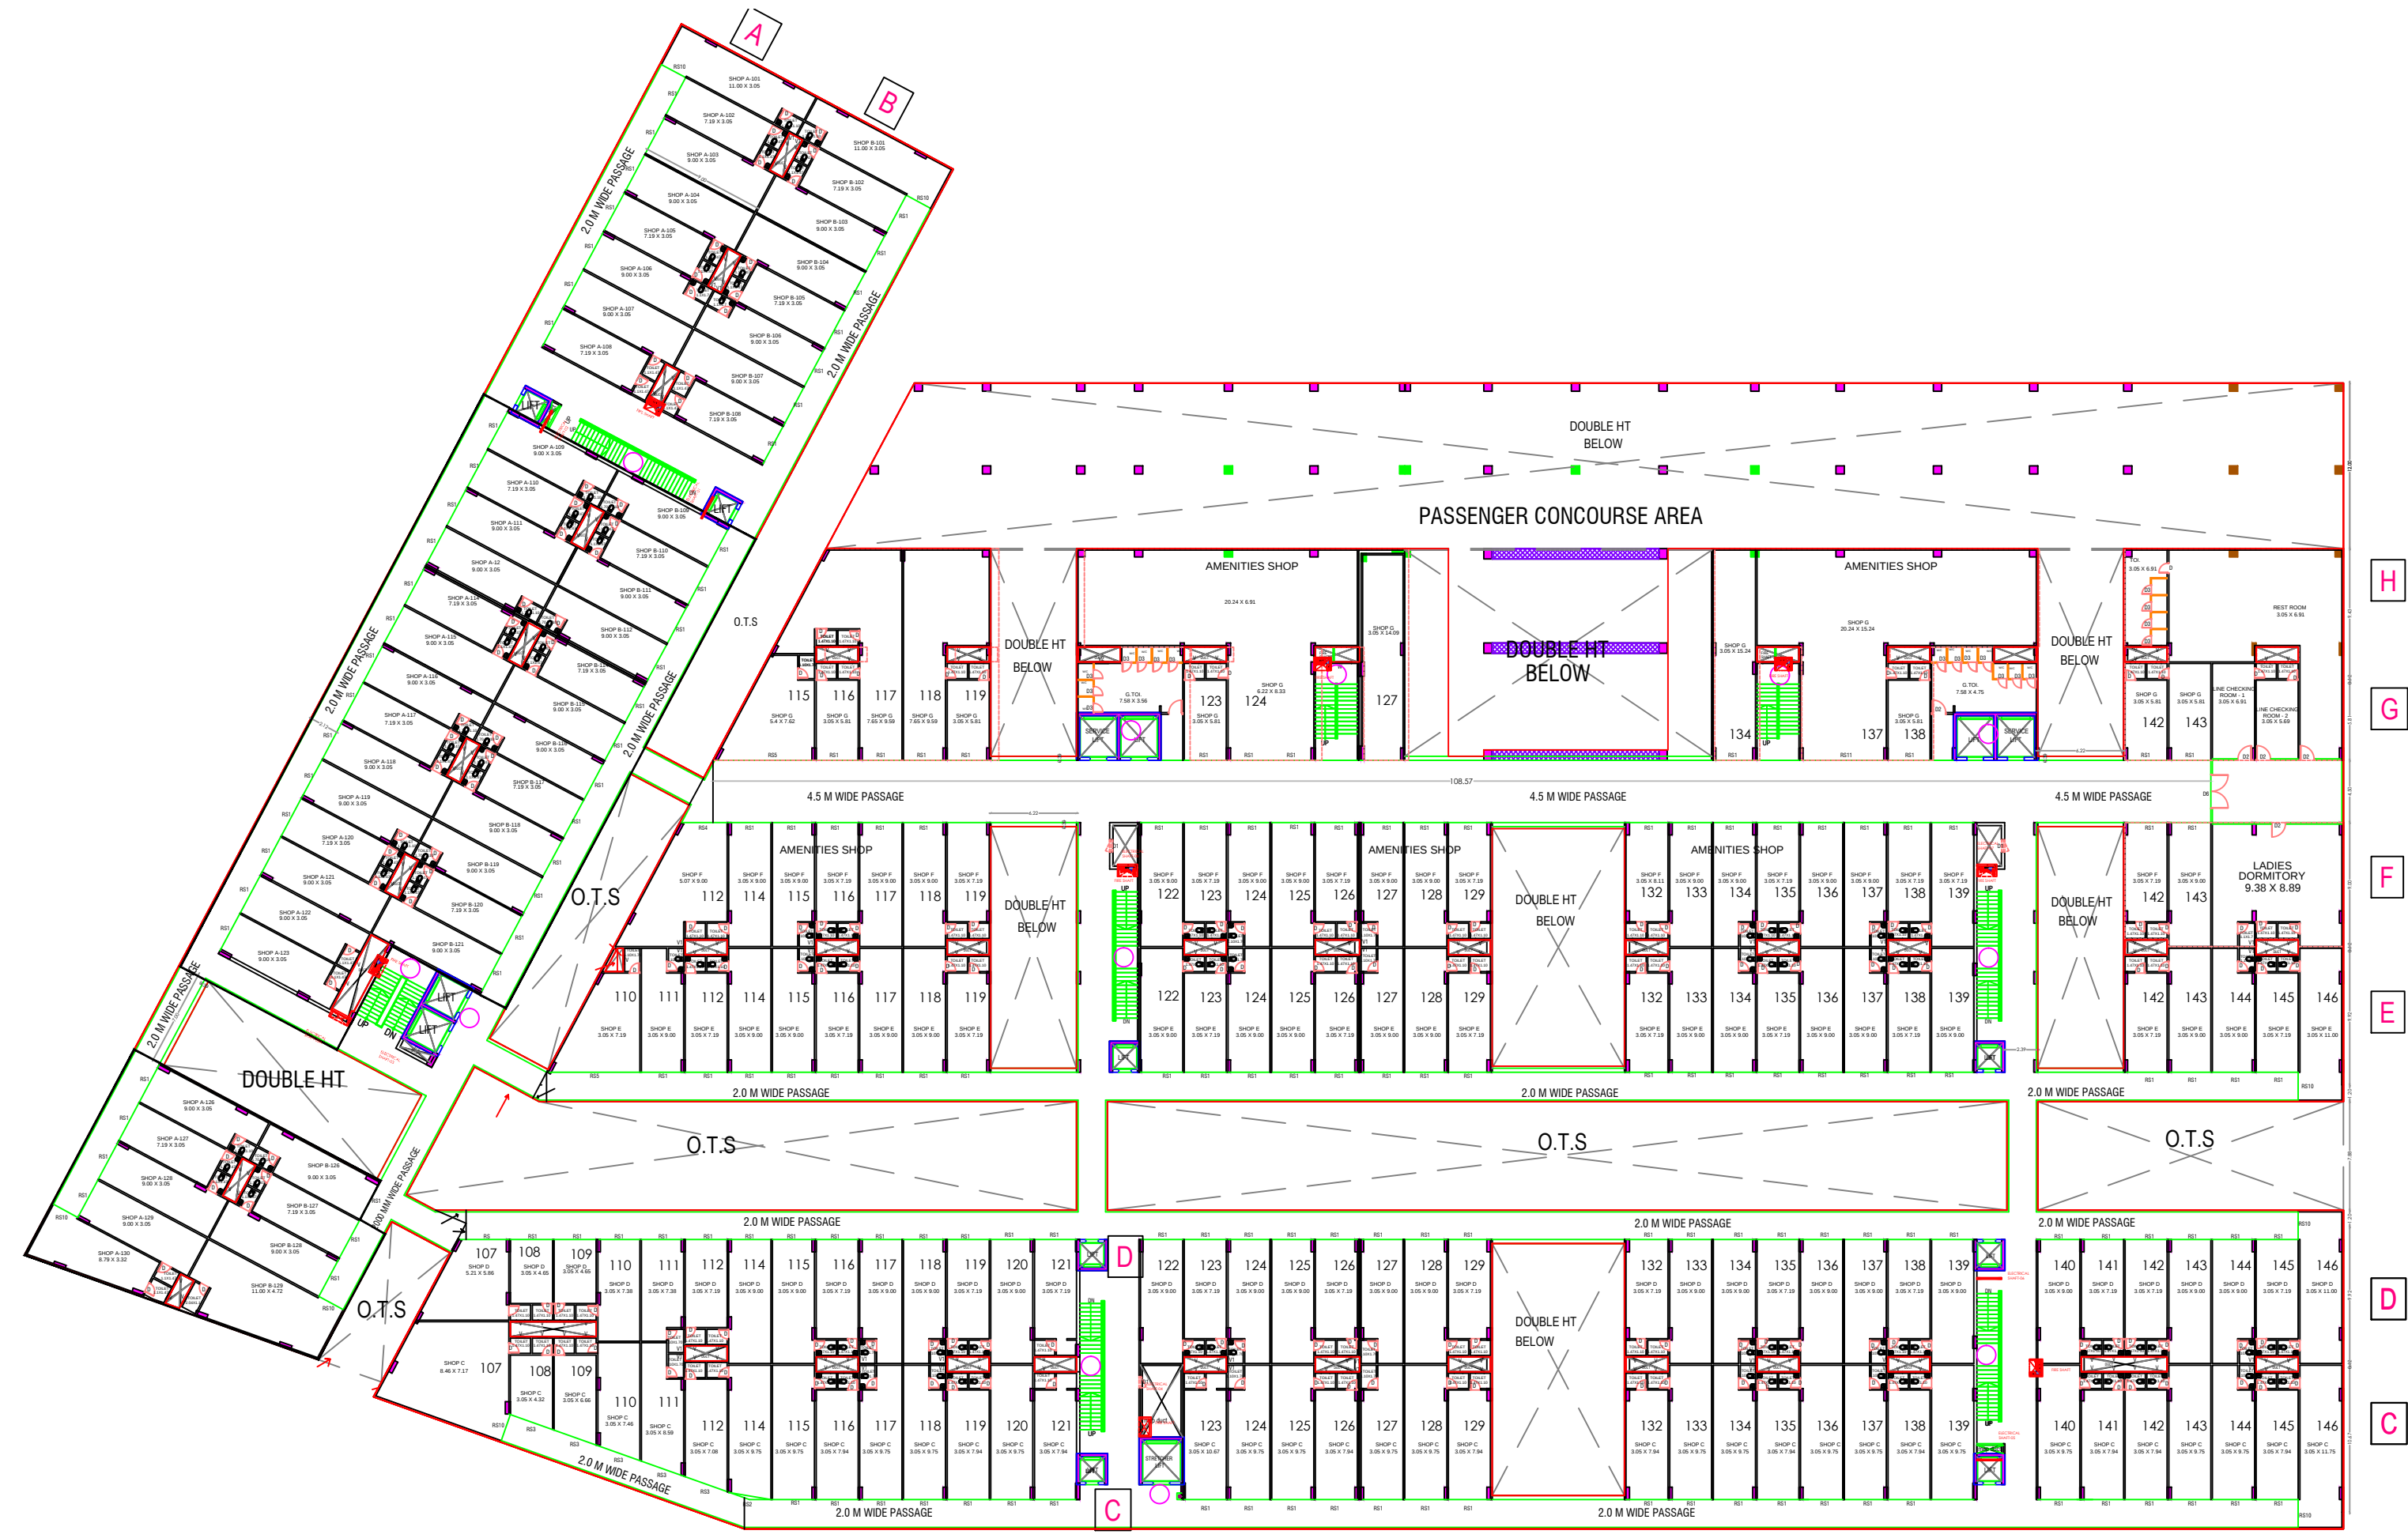

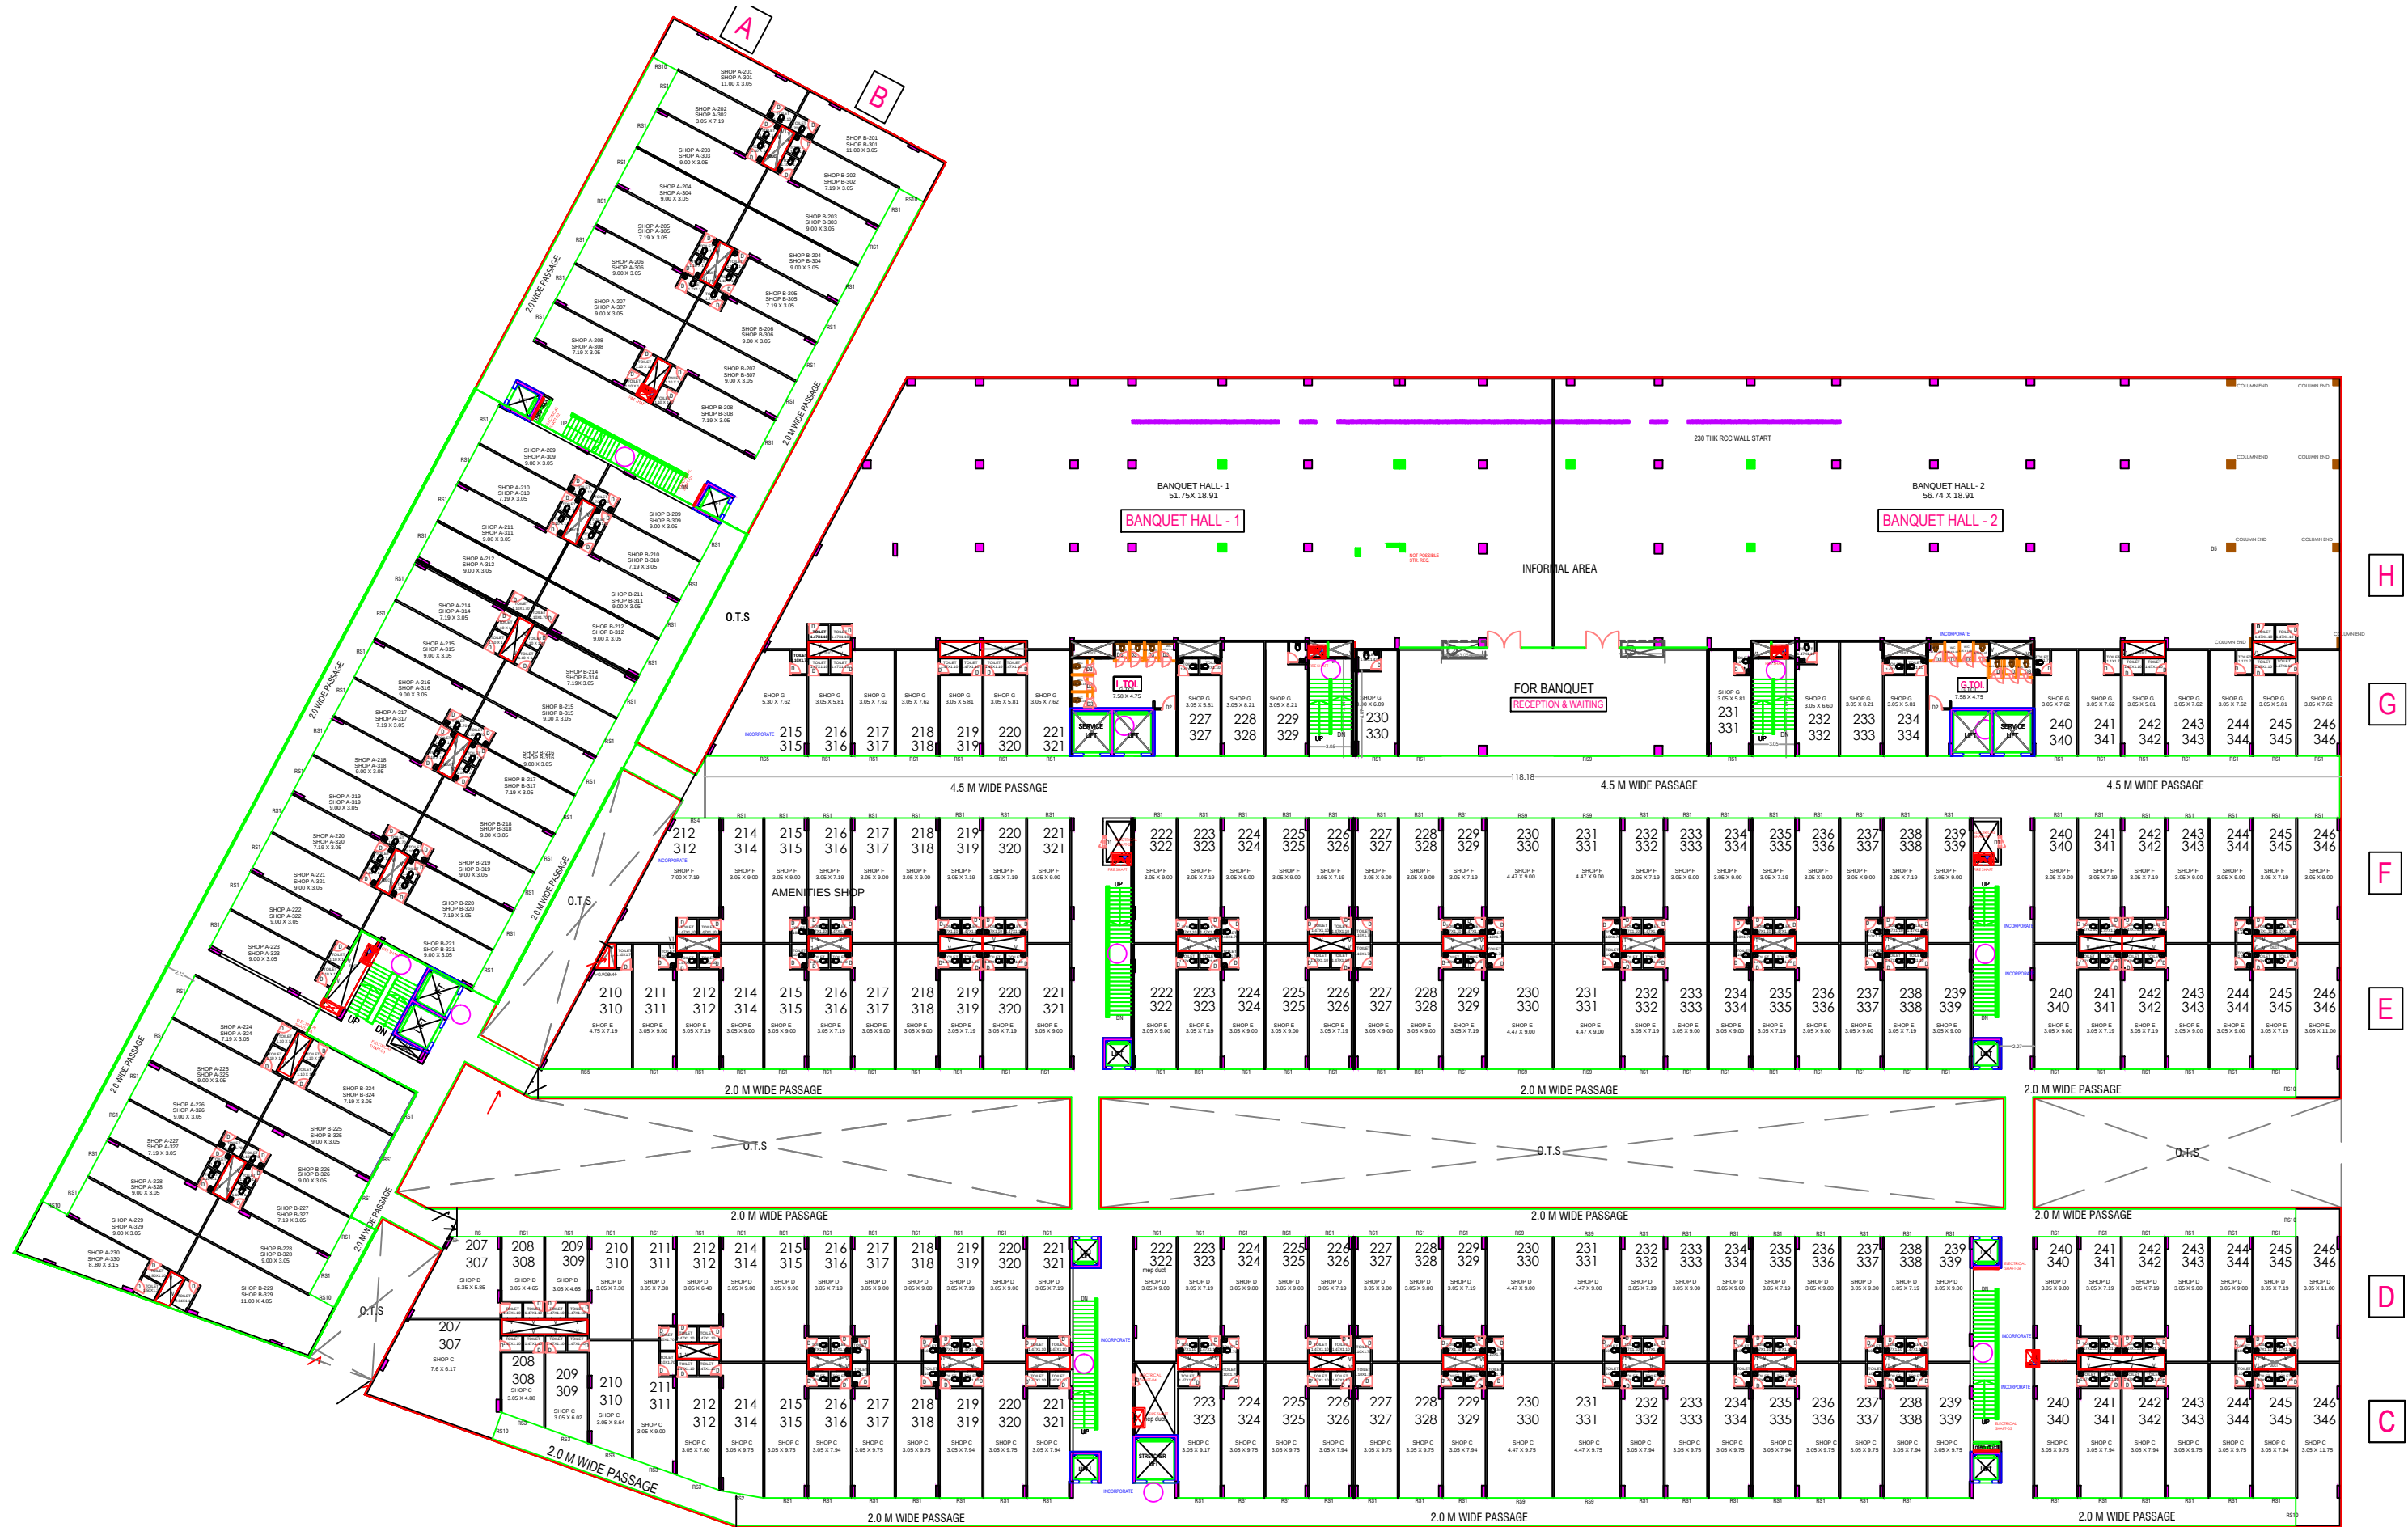

2 nd AND 3rd FLOOR PLAN

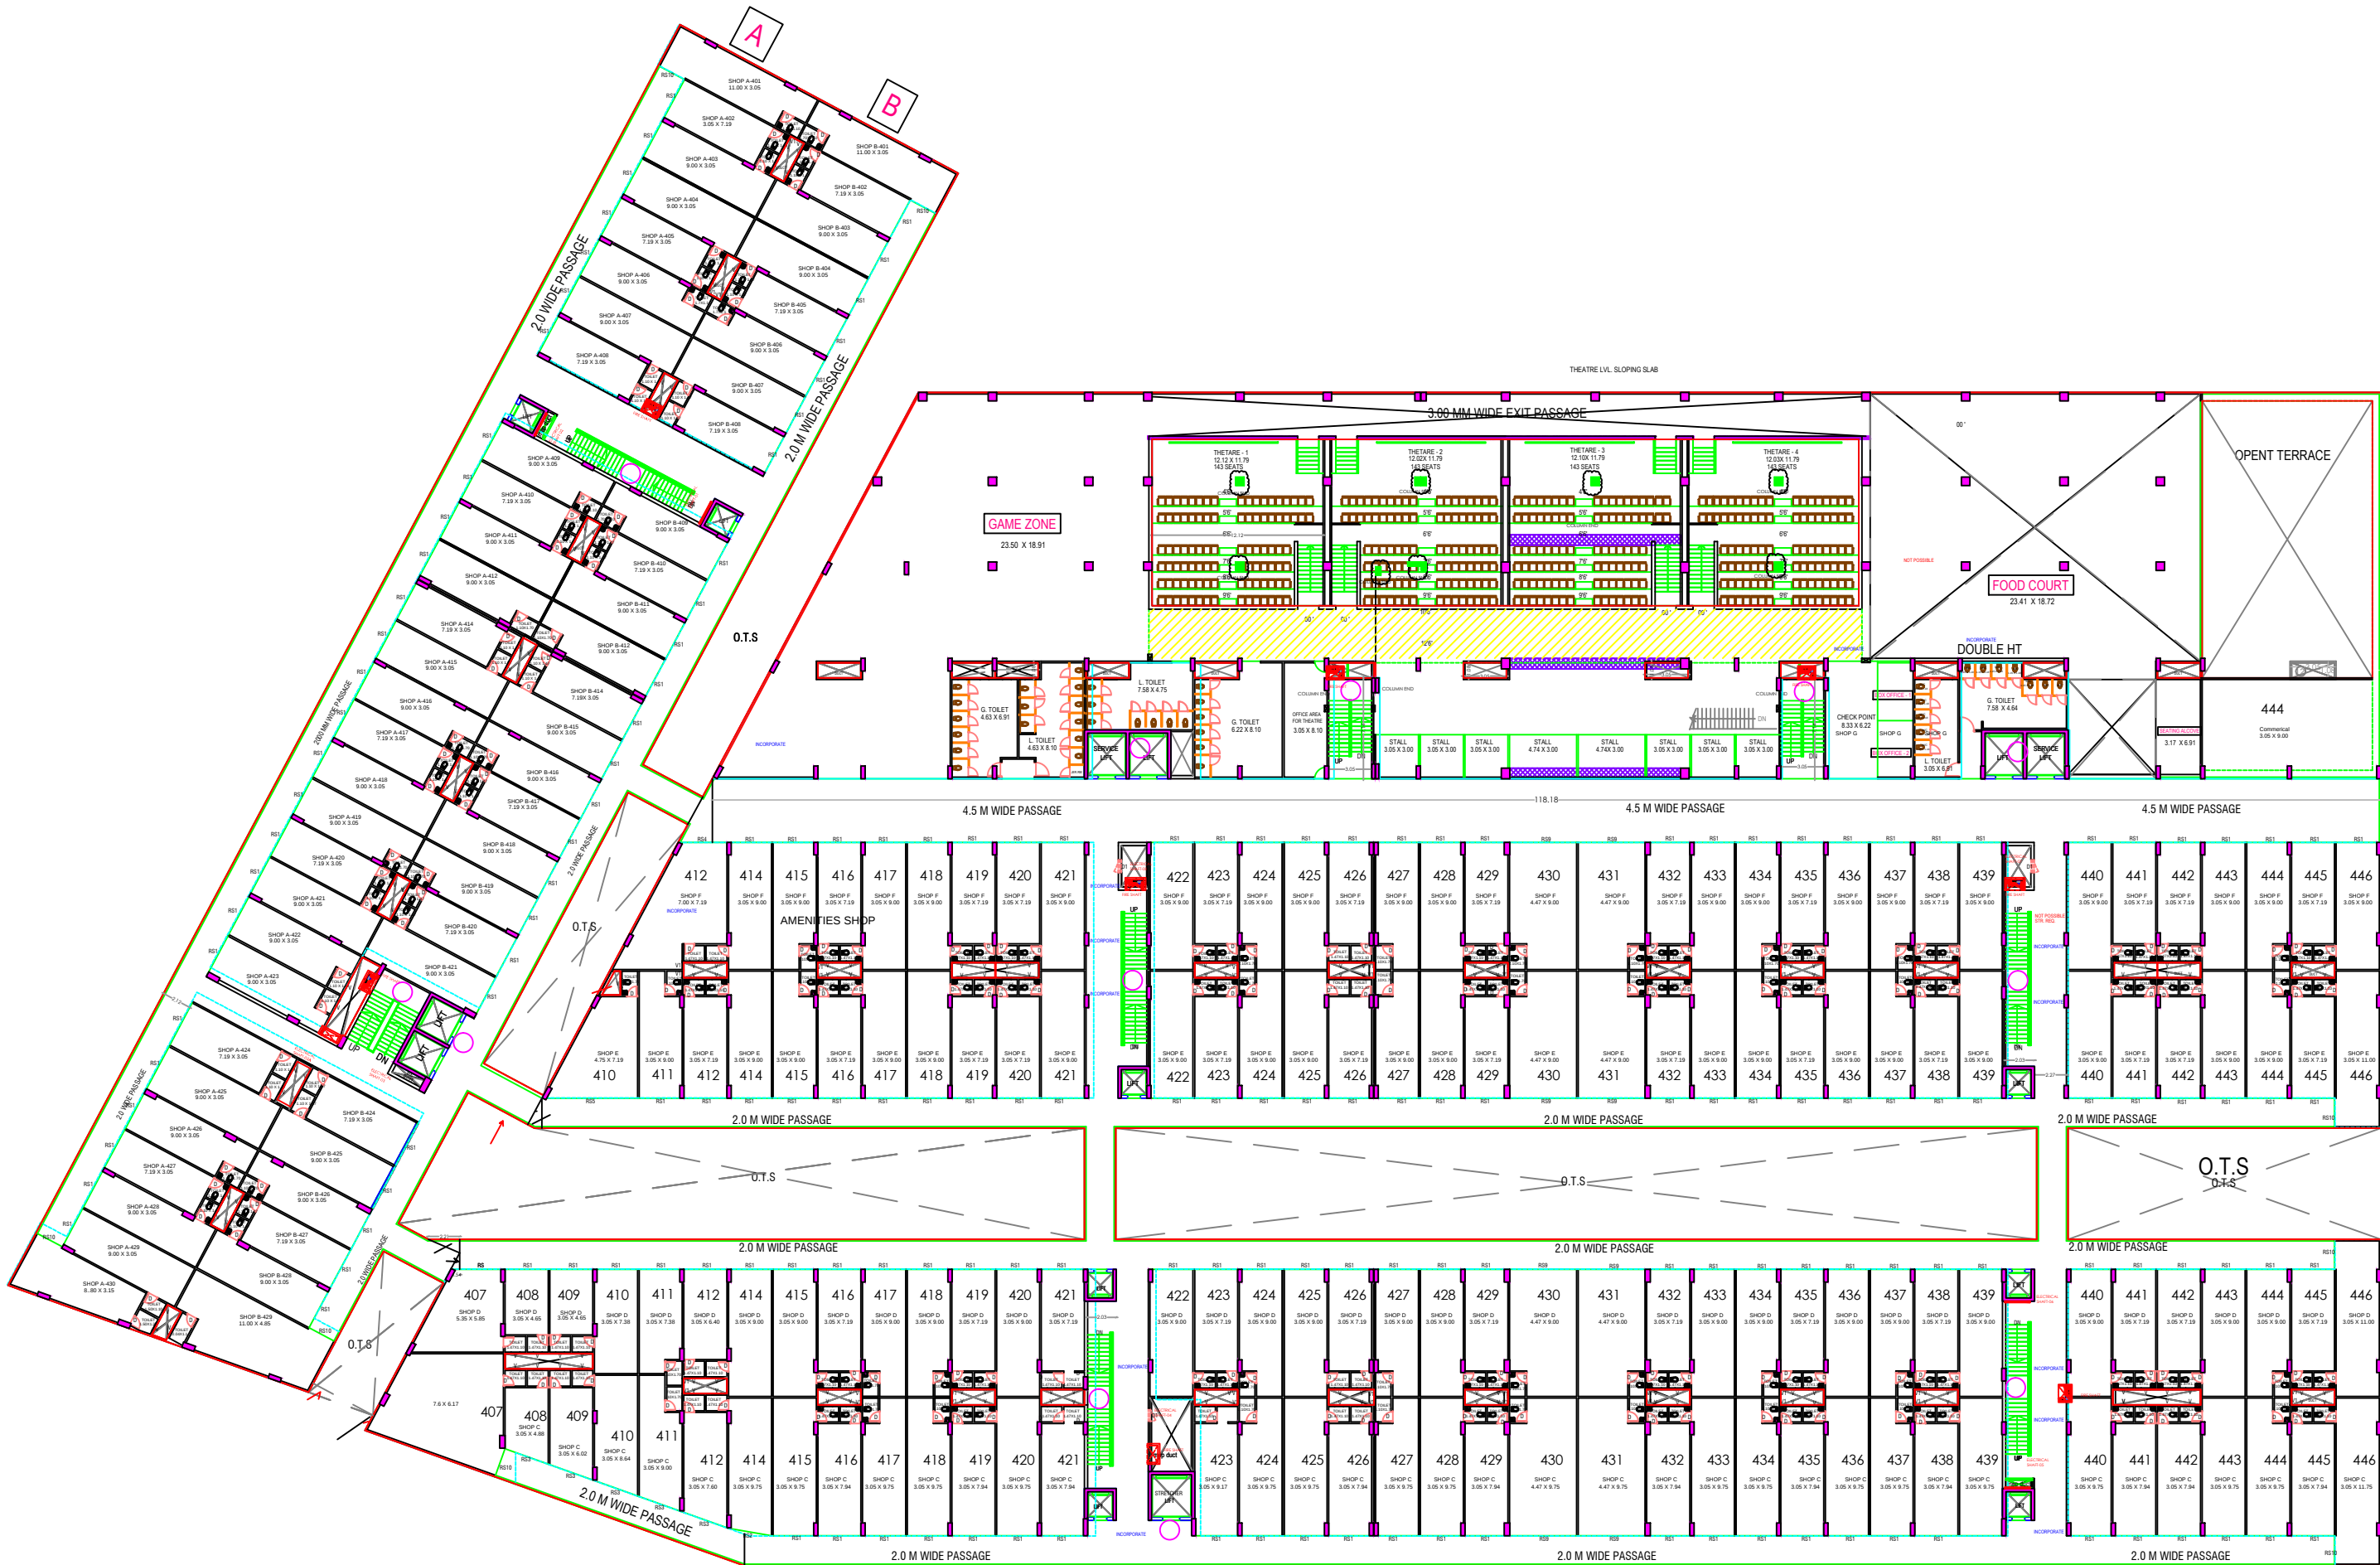

4 th FLOOR PLAN