



PERCOLATING WELL AREA TABLE:-
UP TO 4000.00SQ.MT. 1 PERCOLATING WELL REQ. SO FOR 1870.00SQ.MT OF PLOT 1.0nos. OF P.WEL REQ.

TREE PLANTION CAL.
PLOT AREA = 1870.00 SQ MTS
REQ. 1870.00/ 200.00 = 9.35x3 = 28.05 SAY 29 NOS TREE
PROVIDED :29 NOS TREE

REFUS BIN:
PER UNIT 10 LIT REQ. 80 LIT CAP. BIN
TOTAL UNIT 44 x10 LIT. = 440/80 = 5.50 SAY 6 NOS REQ. BIN
PROVL. 6 NOS REFUS BIN

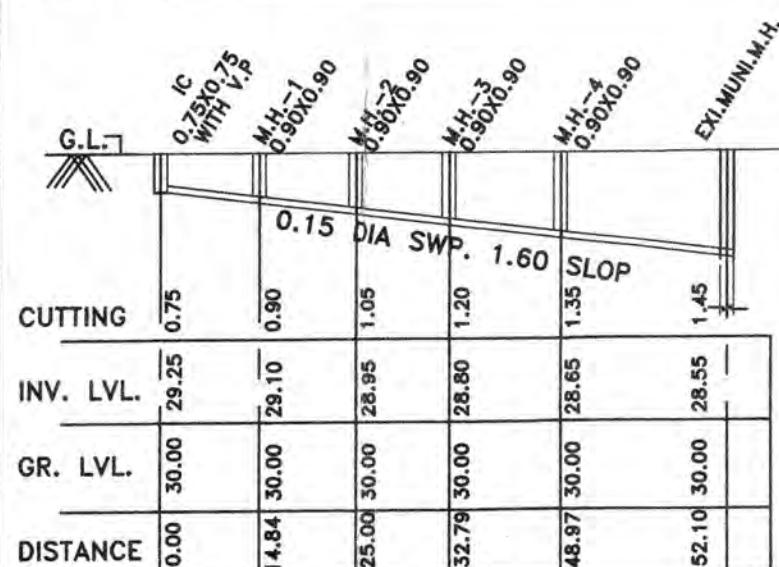

DRAINAGE SECTION
SCALE:- VER: 1CM=1.00M.
HOR: 1CM=5.00M.

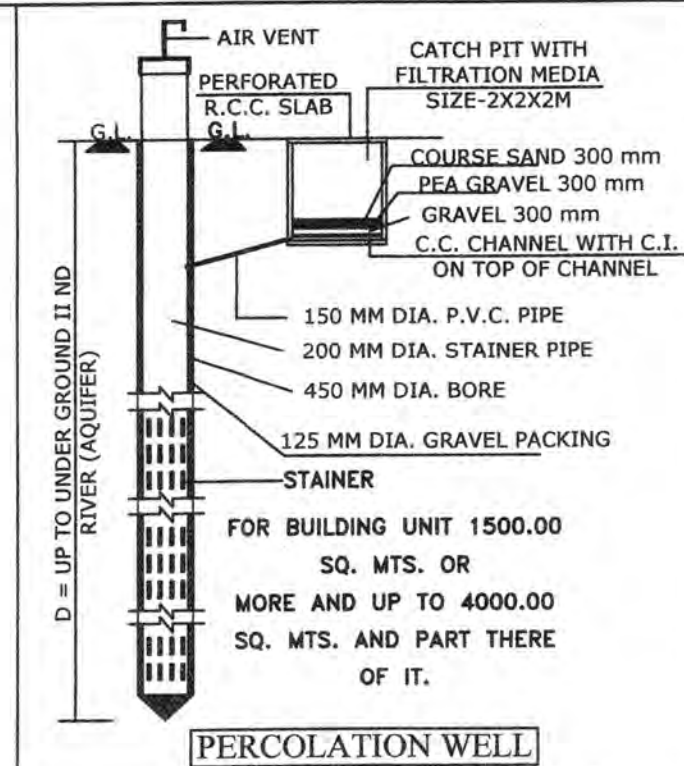

BUILT UP AREA TABLE	
FLOOR	B.A. SQ.M.
BASEMENT	1110.79
GR.FL.	896.56
1 ST.FLOOR	896.56
2 ND.FLOOR	896.56
3 RD.FLOOR	896.56
4 TH.FLOOR	896.56
5 TH.FLOOR	896.56
6 TH.FLOOR	896.56
7 TH.FLOOR	313.17
STAIR CABIN	27.24
MACH.RM.	54.94
TOTAL	7782.06

	LAY OUT PLAN
--	--------------

COMPLETION LAY OUT PLAN SHOWING RESI.
BUILDING ON F.P.NO. 27 O.P.NO. 27
SUR.NO. 32
T.P.S. NO. 4 (VEJALPUR) MOJE. JODHPUR
TAL. -CITY. DIST. - AHMEDABAD

SCALE:- 1cm = 2.0mt, ZONE:-RESI.RI USE:-RESI.

AREA TABLE:-	SQ.MT.
PLOT AREA	1870.00
BUILT UP ON GROUND FLOOR	886.56
OPEN AREA	973.44

F.S.I. AREA TABLE:-	SQ.MT.
PLOT AREA	1870.00
PERMI. F.S.I. @ 1.8	3366.00
PERMI. CHARGEBLE F.S.I. @ 0.90	1683.00
TOTAL PERMI. F.S.I. AREA (1.8 + CHARGEBLE)	5049.00
F.S.I. ON 1ST FLOOR	799.58
F.S.I. ON 2ND FLOOR	799.58
F.S.I. ON 3RD FLOOR	799.58
F.S.I. ON 4TH FLOOR	799.58
F.S.I. ON 5TH FLOOR	799.58
F.S.I. ON 6TH FLOOR	799.58
F.S.I. ON 7TH FLOOR	241.69
F.S.I. ON TOTAL	5039.17
CHARGEBLE F.S.I. AREA (1.8 @ 1.8 - 1.8 @ 0.9)	1683.00


TENAMENT & FLOOR AREA TABLE

FLOOR	USE	EQ.TENA.	FLOOR AREA SQ.M.
BASEMENT	PARKING	-----	-----
G.F.	PARKING	-----	
1 ST.FL.	RESI	7	717.24
2 ND.FL.	RESI	7	717.24
3 RD.FL.	RESI	7	717.24
4 TH. FL.	RESI	7	717.24
5 TH.FL.	RESI	7	717.24
6 TH.FL.	RESI	7	717.24
7 TH.FL.	RESI	2	250.53
TOTAL		44	4535.97


COLOUR NOTE:-	
---------------	--

 PROP. WORK
 PROP. DRAINAGE
 F.P. BOUNDARY
 ROAD
 APPROACH
 PERCOLATING WELL
 COMMUNITY BIN
 PLANTATION

CHARGEABLE F.S.I. AREA TABLE	SQ.MT.
CHARGEABLE F.S.I. AREA ON 5 TH. FLOOR	631.98
CHARGEABLE F.S.I. AREA ON 6 TH. FLOOR	799.58
CHARGEABLE F.S.I. AREA ON 7 TH. FLOOR	241.69
CHARGEABLE F.S.I. AREA ON TOTAL	1672.17

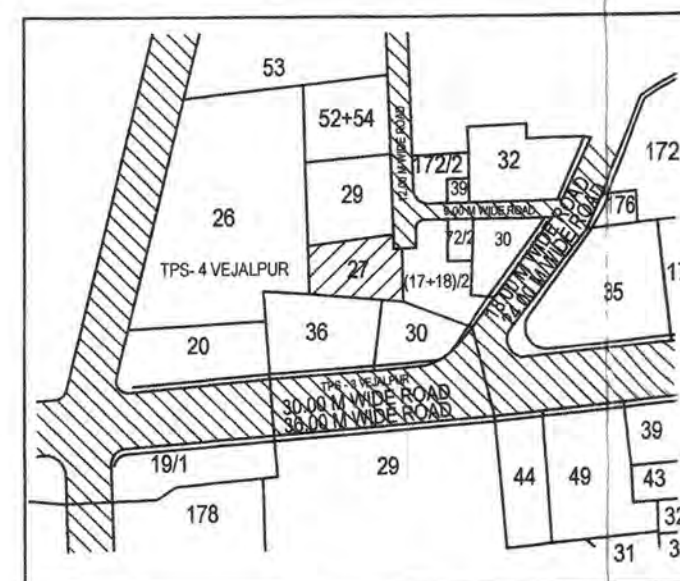

KEY PLAN.
SCALE : 1 CM = 20.00 MT

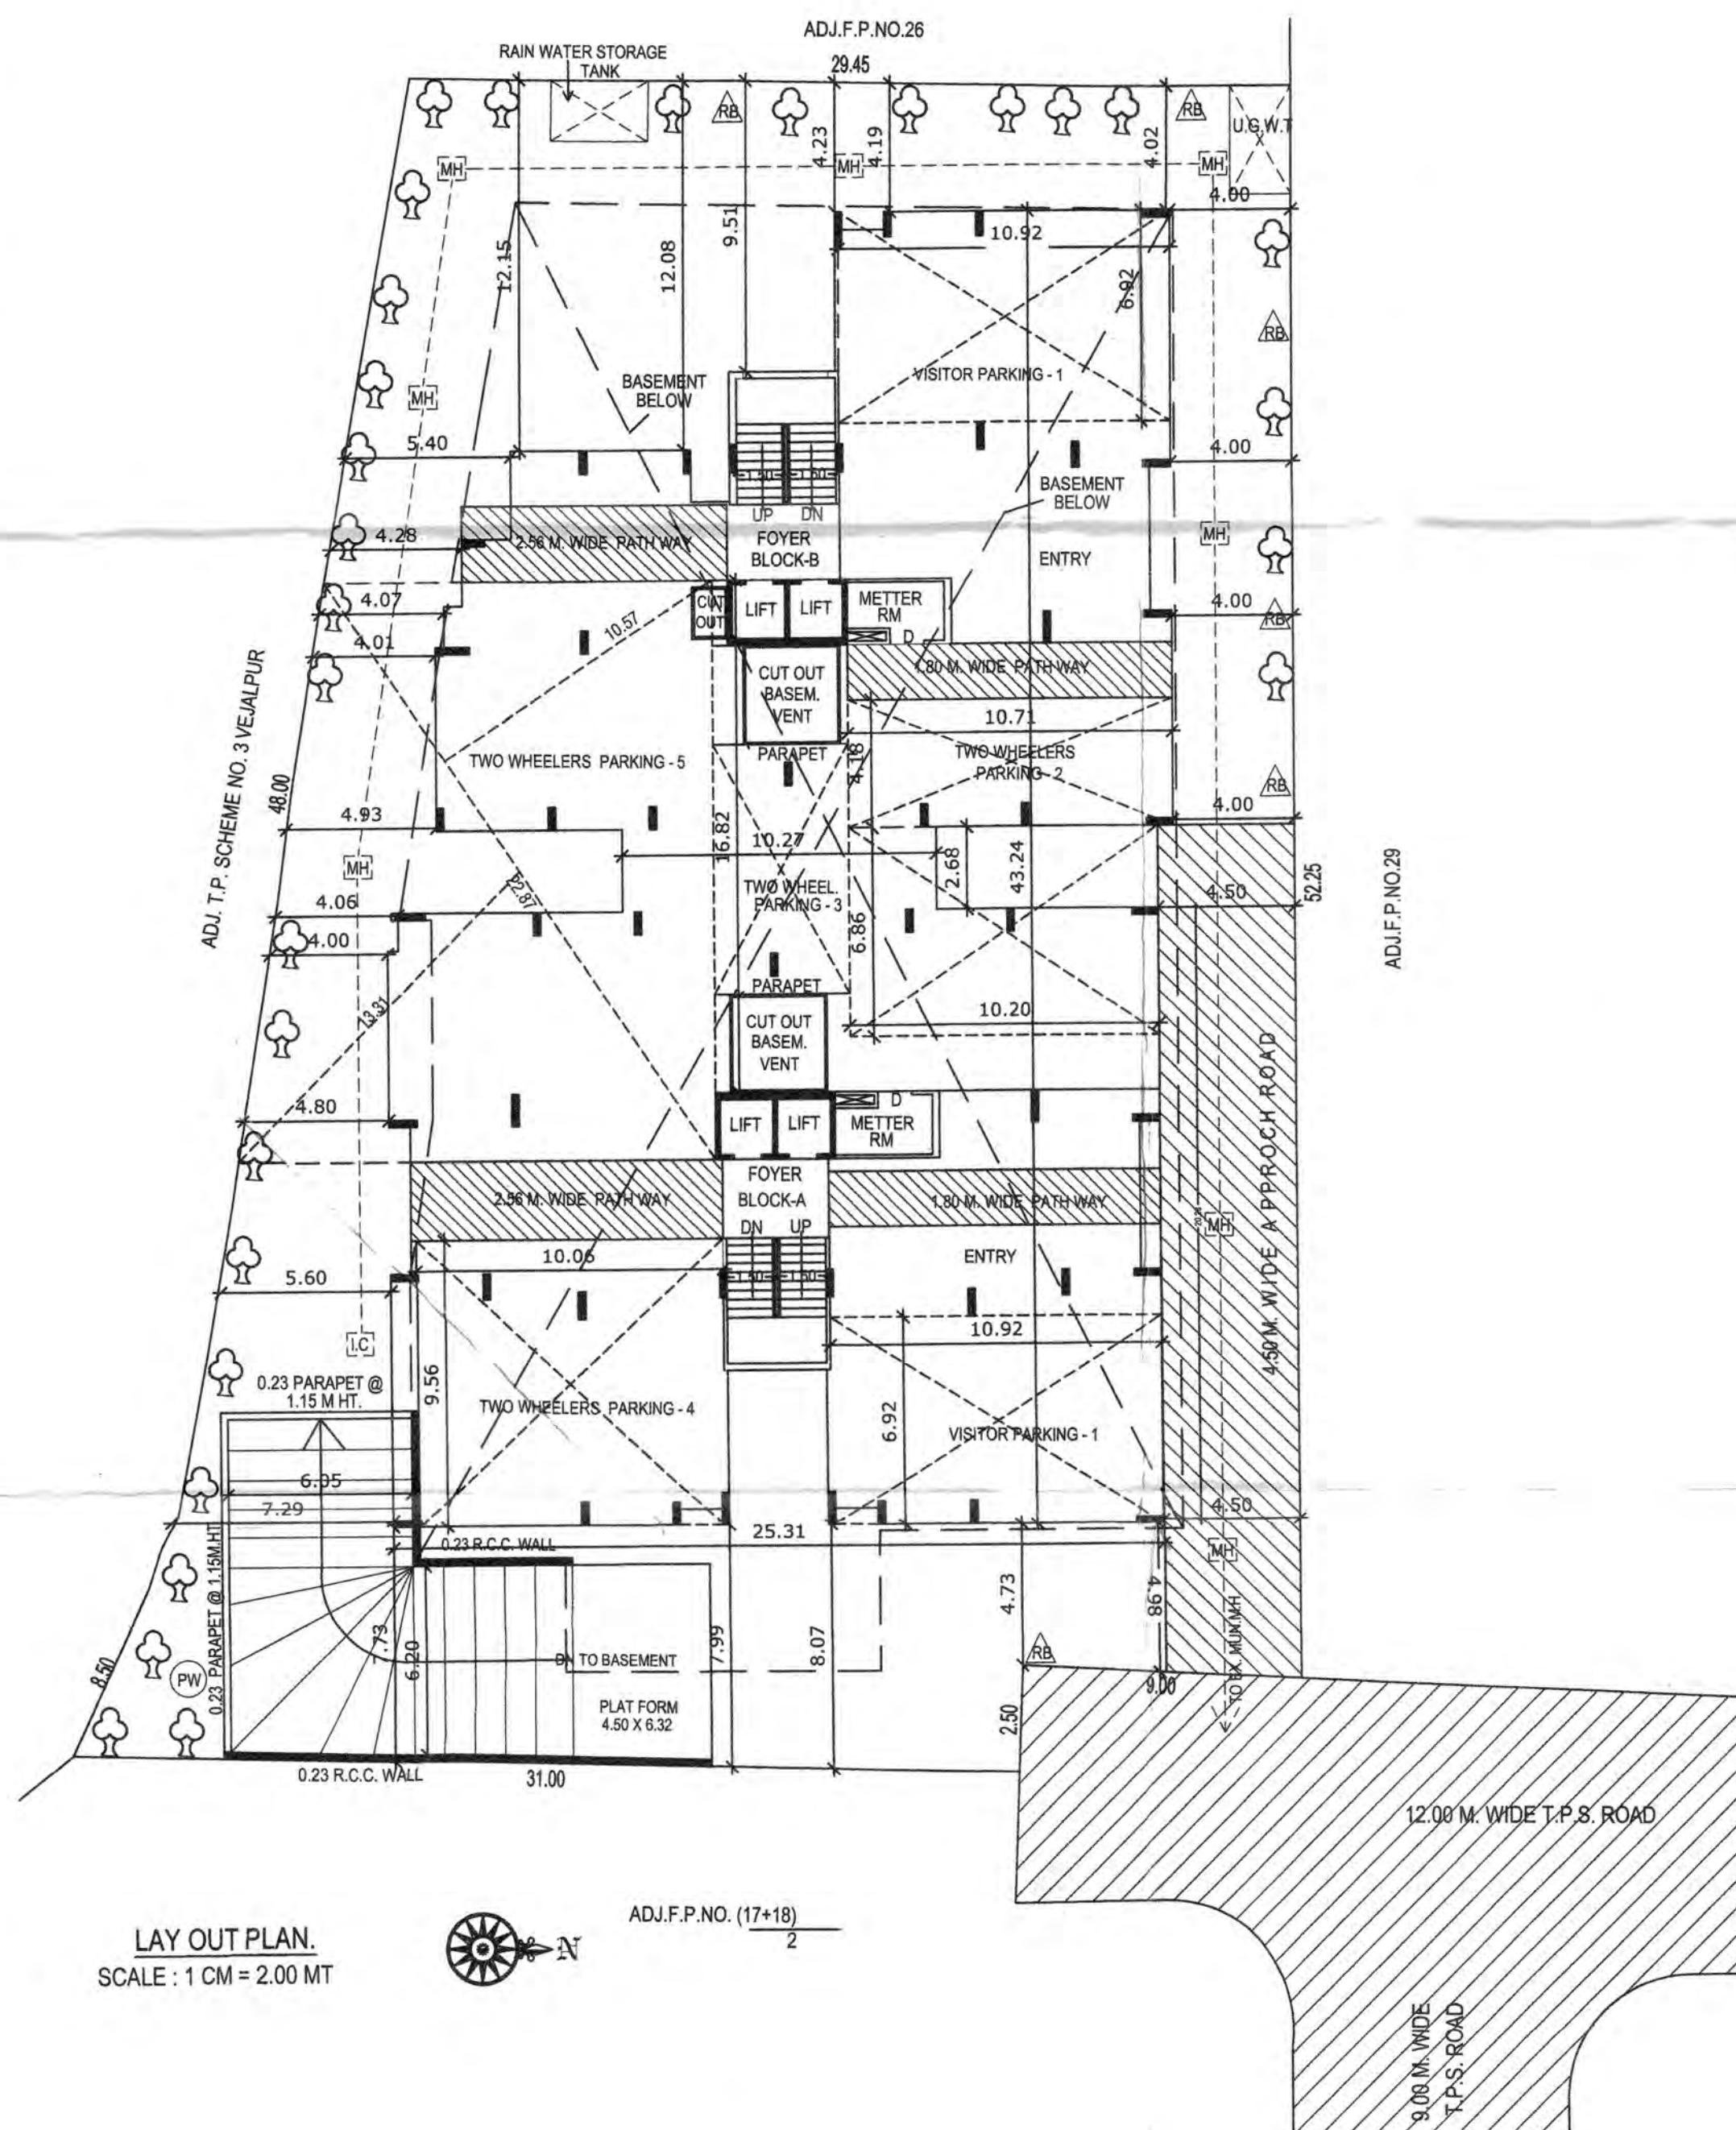

LAY OUT PLAN.
SCALE : 1 CM = 2.00 MT

ADJ.F.P.NO. (17+18)
2

OWNER

VADODARIYA KETAN J.
AMC COW 0022120716R2 (GRADE I)
AMC ENGG 0550300719R2
B/401 Kalgi Apartment, Opp. Alithi Restaurant,
Judges Bungalow, Bodakdev, Ahmedabad-380015

RAJDEV J. BRAHMBHATT
Govt. Approved Struct. Engg
B/7 Lav Kush Soc.,
Nr. Ghanshyam Park,
Satellite Ahmedabad
AMC LIC NO. SPD334160615

ENGG.+C.O.W.

STRL.ENGINEER

AUTHORITY

MARUTI INFRASTRUCTURE LTD.
AUTHORISED OFFICIAL