

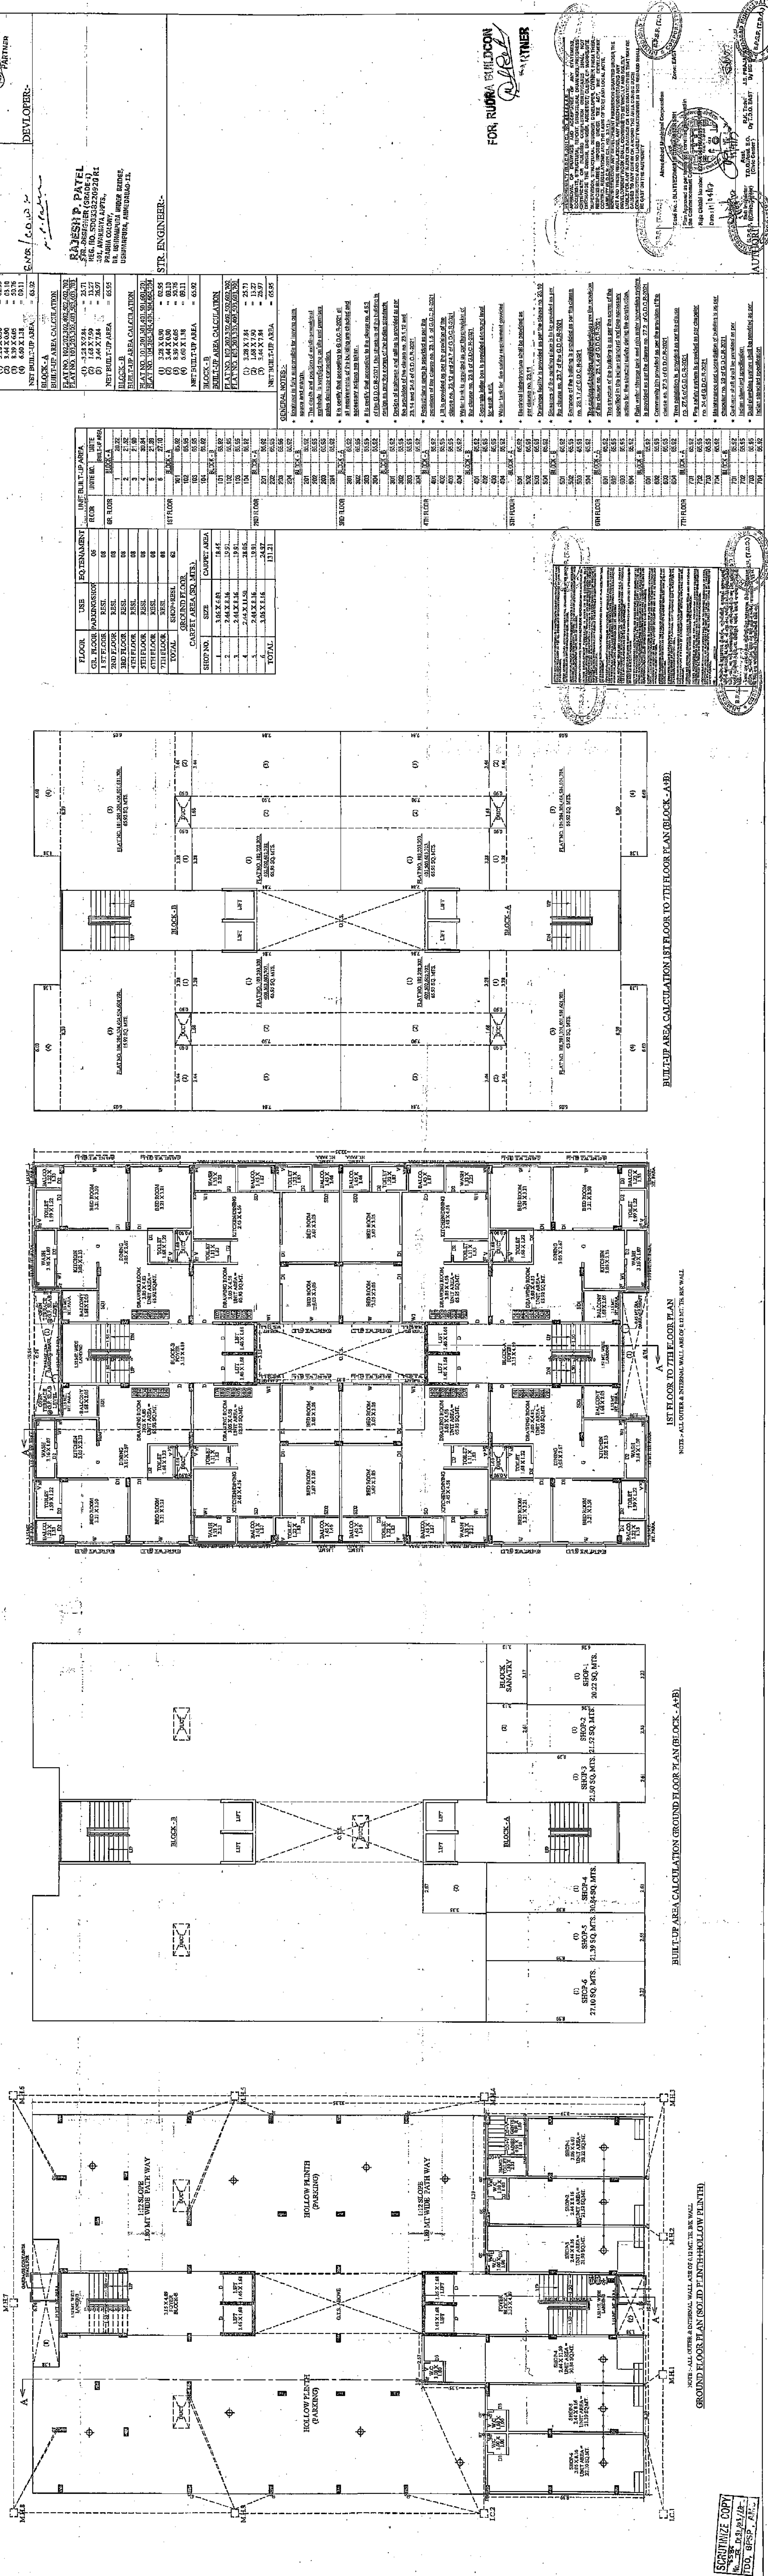
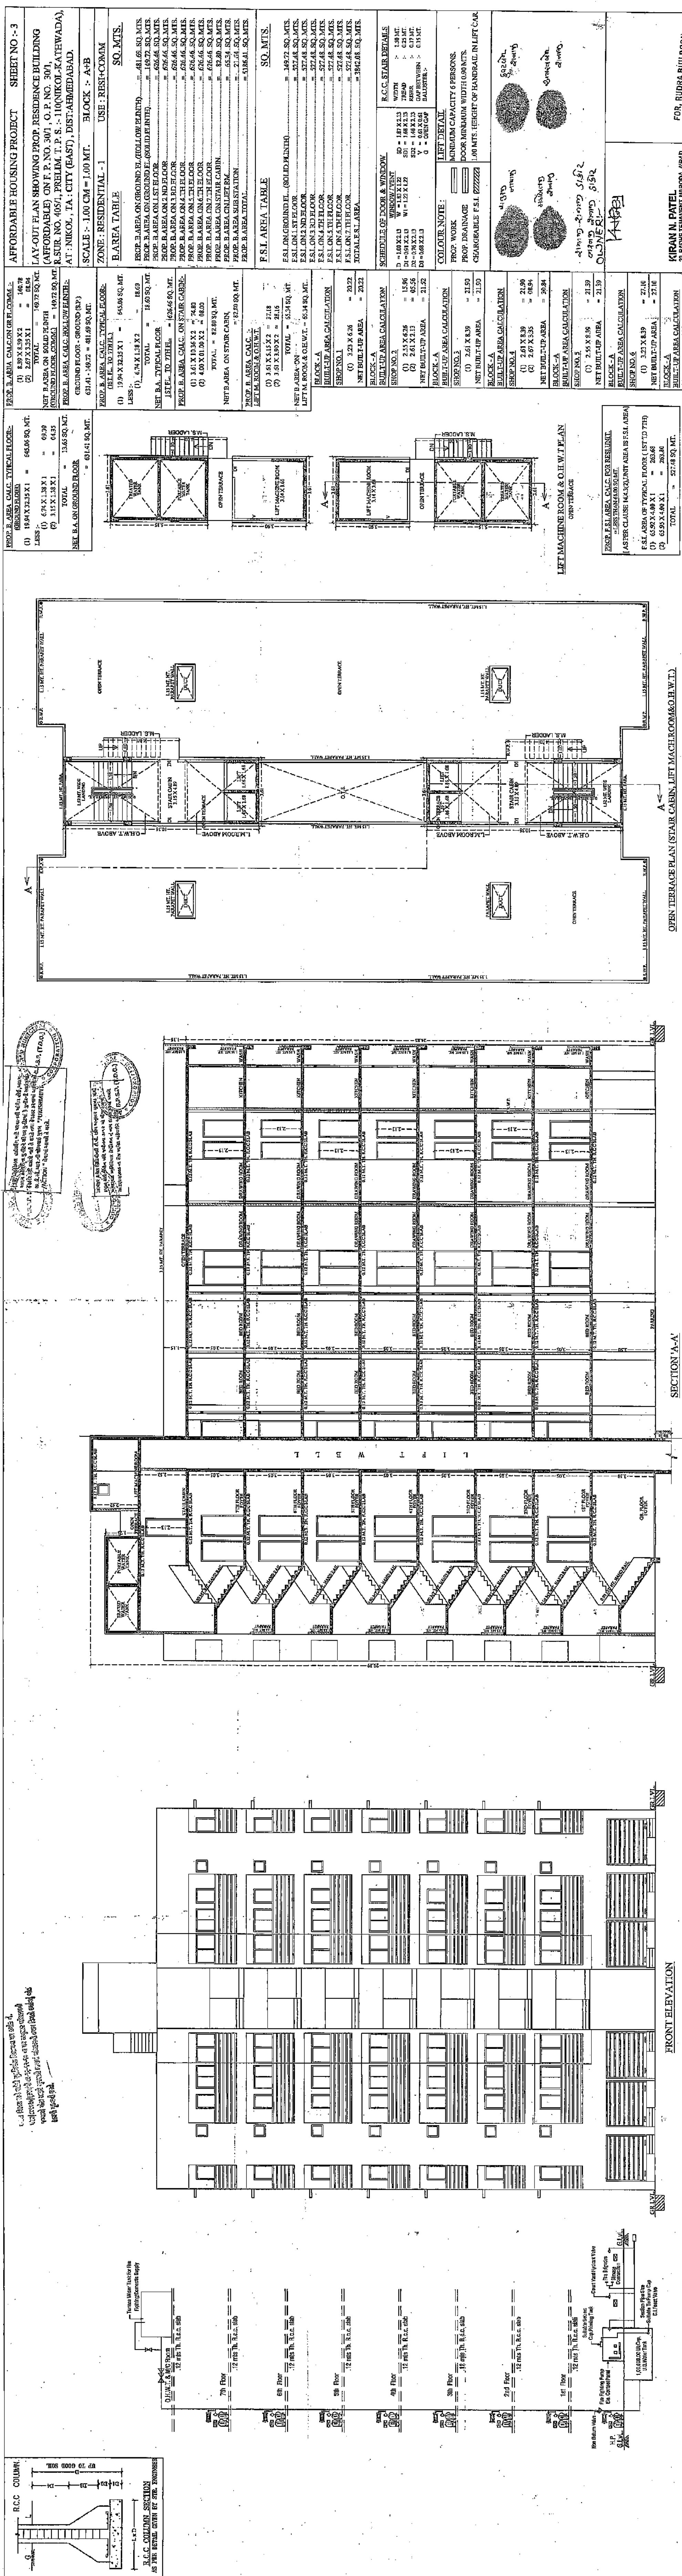


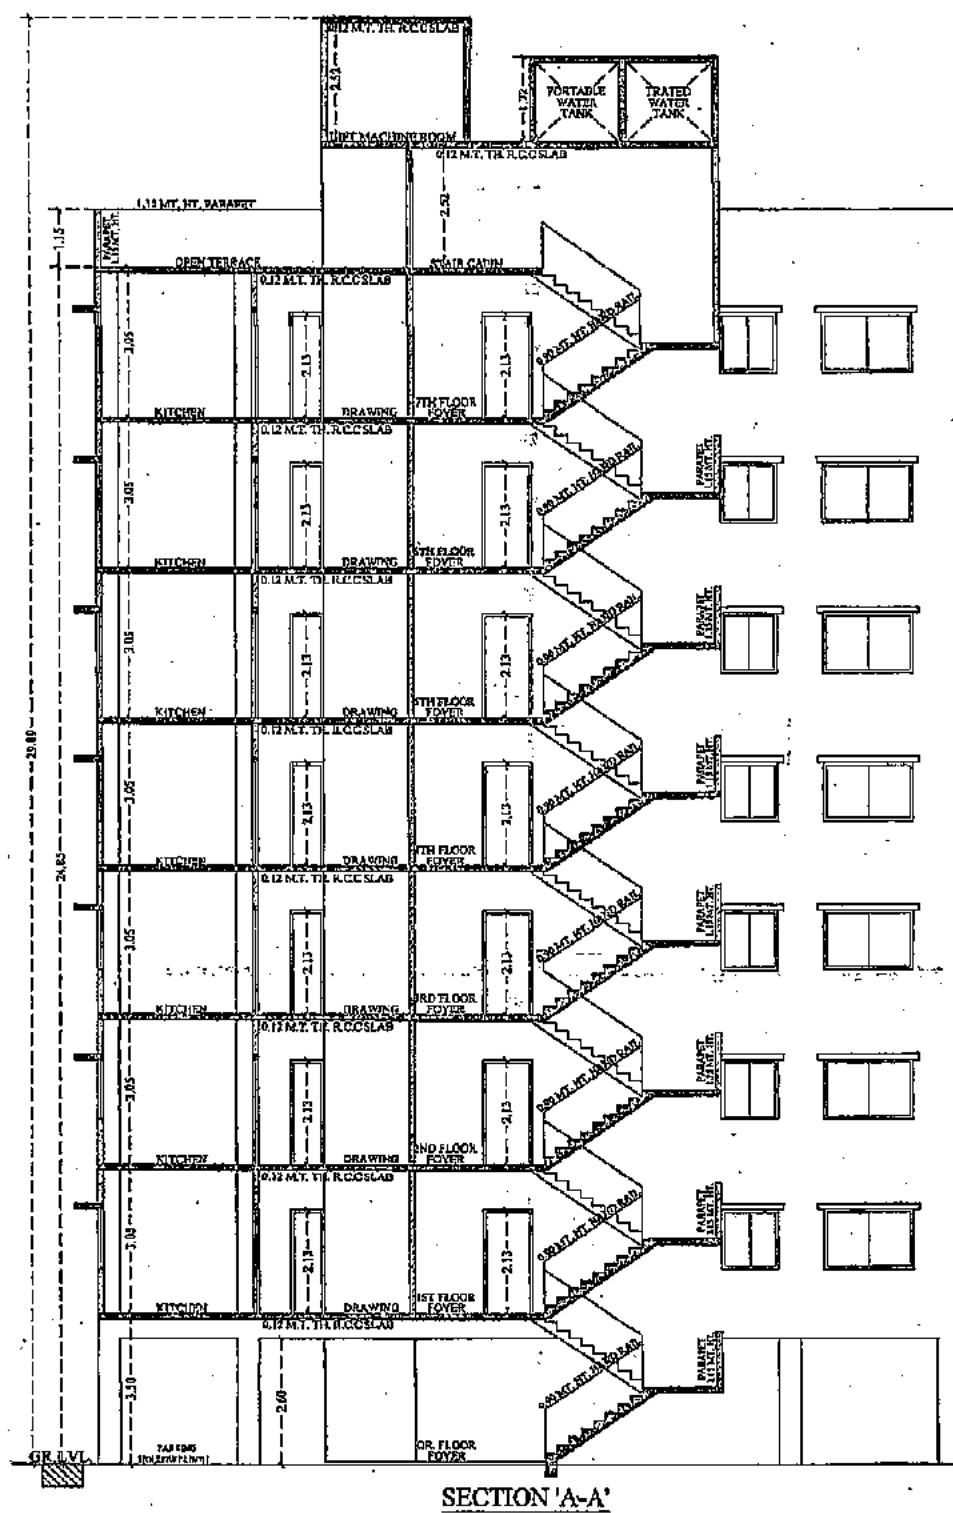

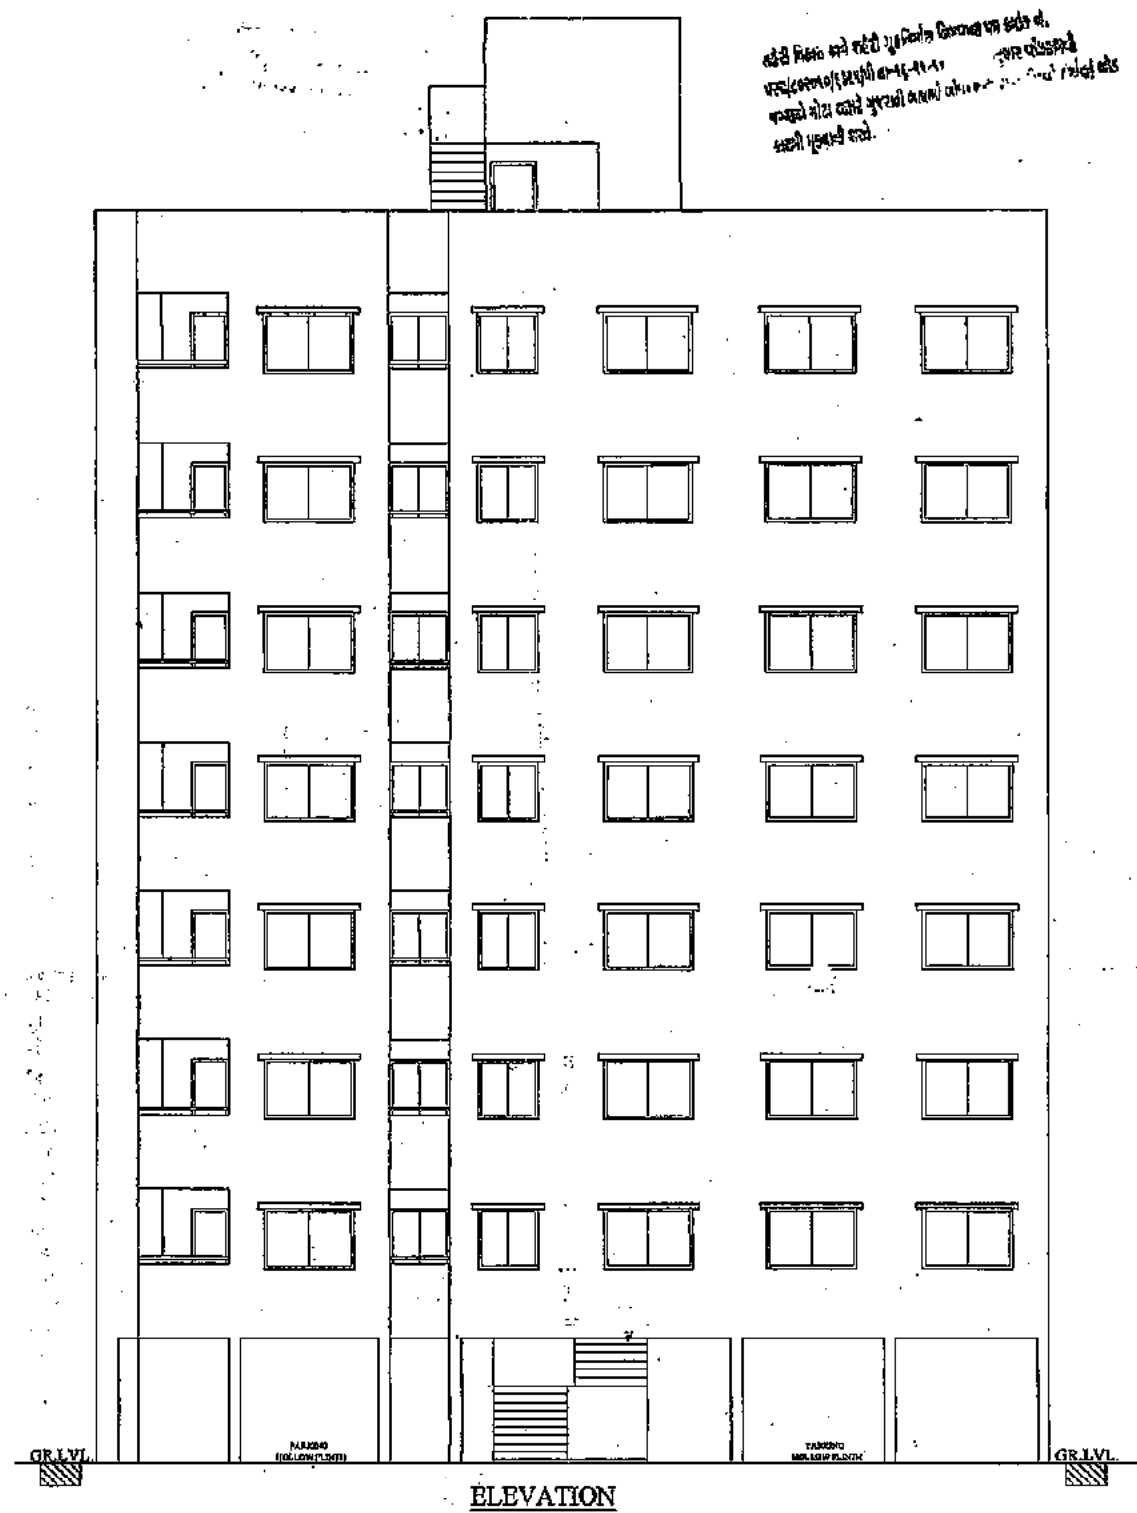

BLOCK - E

BUILT-UP AREA CALCULATION

FLAT NO. 101, 201, 301, 401, 501, 601, 701

(1) 4.28 X 1.69	= 7.23
(2) 4.23 X 1.44	= 6.09
(3) 1.21 X 1.32	= 0.93
(4) 1.21 X 0.59	= 0.71
(5) 1.07 X 0.54	= 0.58
(6) 0.61 X 0.44	= 0.27
(7) 0.93 X 0.37	= 0.34
(8) 0.57 X 0.25	= 0.14
NET BUILT-UP AREA	= 56.27

BLOCK - E

BUILT-UP AREA CALCULATION

FLAT NO. 102, 202, 302, 402, 502, 602, 702

(1) 4.16 X 0.44	= 1.84
(2) 4.71 X 0.58	= 2.73
NET BUILT-UP AREA	= 56.84

BLOCK - E

BUILT-UP AREA CALCULATION

FLAT NO. 103, 203, 303, 403, 503, 603, 703

(1) 5.10 X 1.22	= 6.22
(2) 6.42 X 0.16	= 0.10
(3) 4.71 X 0.51	= 2.40

BLOCK - E

BUILT-UP AREA CALCULATION

FLAT NO. 104, 204, 304, 404, 504, 604, 704

(1) 1.12 X 0.41	= 0.46
(2) 5.09 X 0.41	= 2.09
(3) 1.28 X 0.59	= 0.76
(4) 4.88 X 0.59	= 2.88
NET BUILT-UP AREA	= 42.74

BLOCK - E

BUILT-UP AREA CALCULATION

FLAT NO. 105, 205, 305, 405, 505, 605, 705

(1) 1.13 X 0.41	= 0.46
(2) 5.09 X 0.41	= 2.09
(3) 1.28 X 0.59	= 0.76
(4) 4.88 X 0.59	= 2.88
NET BUILT-UP AREA	= 42.74

BLOCK - E

BUILT-UP AREA CALCULATION

FLAT NO. 106, 206, 306, 406, 506, 606, 706

(1) 7.01 X 2.10	= 14.72
(2) 6.61 X 2.30	= 15.20
(3) 6.96 X 0.59	= 4.09
(4) 1.52 X 2.39	= 3.63
(5) 7.01 X 0.85	= 5.96
(6) 2.12 X 1.33	= 2.82

R.C.C. COLUMN SECTION

AS PER DETAIL GIVEN BY STR. ENGINEER

PROP. B. AREA CALC. TYPICAL FLOOR:

GR. FL. TO 7TH FL.

(1) 17.51 X 11.28 X 1	= 197.51 SQ. MT.
(2) 24.14 X 0.84 X 1	= 20.28 SQ. MT.
TOTAL	= 391.60 SQ. MT.

LESS:

(1) 1.21 X 1.32	= 0.93
(2) 1.07 X 0.54	= 0.58
(3) 0.61 X 0.44	= 0.27
(4) 0.93 X 0.37	= 0.34
(5) 0.57 X 0.25	= 0.14
(6) 4.83 X 0.15 X 1	= 0.72
(7) 2.12 X 0.22 X 1	= 0.47
(8) 1.51 X 0.20 X 1	= 0.30
(9) 2.12 X 1.09 X 1	= 2.31
(10) 0.61 X 2.39 X 1	= 1.45
(11) 1.23 X 0.85 X 1	= 1.05
(12) 2.68 X 0.55 X 1	= 1.47
(13) 1.84 X 0.85 X 1	= 1.56
(14) 1.33 X 1.22 X 1	= 1.62
TOTAL	= 43.66 SQ. MT.

NET B.A. TYPICAL FLOOR

GR. FL. TO 7TH FL. = 347.94 SQ. MT.

PROP. B. AREA CALC. ON STAIR CARRIAGE:

(1) 4.34 X 3.98 X 1	= 17.27
(2) 3.75 X 0.51 X 1	= 1.91
(3) 4.00 X 1.00 X 1	= 4.00
TOTAL	= 34.81 SQ. MT.

NET B.A. ON STAIR CARRIAGE

GR. FL. TO 7TH FL. = 34.81 SQ. MT.

PROP. B. AREA CALC. ON LIFT M. ROOM & O.H.W.T.:

(1) 3.85 X 3.41 X 1	= 13.13
(2) 3.00 X 3.58 X 1	= 10.74
TOTAL	= 23.87 SQ. MT.

NET B.A. ON LIFT M. ROOM & O.H.W.T.

GR. FL. TO 7TH FL. = 23.87 SQ. MT.

SCHEDULE OF DOOR & WINDOW

DOOR	WINDOW	AREA
D1 = 1.83 X 2.13	W1 = 1.83 X 2.13	3.90
D2 = 0.81 X 2.13	W2 = 1.83 X 2.13	1.71
D3 = 0.76 X 2.13	W3 = 1.83 X 2.13	1.61
D4 = 0.88 X 2.13	W4 = 0.84 X 1.92	1.87

COLOUR NOTE:

PROP. WORK: ROOF DRAINAGE: CHARGEABLE F.S.I.

LIFT DETAIL:

MINIMUM CAPACITY 6 PERSONS.
DOOR MINIMUM WIDTH 0.90 MTS.
1.00 MTS. HEIGHT OF HANDRAIL IN LIFT CAR.

AFFORDABLE HOUSING PROJECT SHEET NO. - 6

PLAN SHOWING PROPOSED RESIDENCE BUILDING (AFFORDABLE) ON P. S. - 110 (NIKOL-KATHWADA), F. P. NO. 30/1, O. P. NO. 30/1, R. S. NO. 405/1, AT: NIKOL, TA: CITY (EAST), DIST: AHMEDABAD.

SCALE: 1.00 CM = 1.00 MT. BLOCK - E

ZONE: RESIDENTIAL - 1 USE: RESIDENCE

B. AREA TABLE SQ. MTS.

PROP. B. AREA ON GROUND FL. (HOLLOW PLINTH)	= 347.94 SQ. MTS.
PROP. B. AREA ON 1ST FLOOR	= 347.94 SQ. MTS.
PROP. B. AREA ON 2ND FLOOR	= 347.94 SQ. MTS.
PROP. B. AREA ON 3RD FLOOR	= 347.94 SQ. MTS.
PROP. B. AREA ON 4TH FLOOR	= 347.94 SQ. MTS.
PROP. B. AREA ON 5TH FLOOR	= 347.94 SQ. MTS.
PROP. B. AREA ON 6TH FLOOR	= 347.94 SQ. MTS.
PROP. B. AREA ON 7TH FLOOR	= 347.94 SQ. MTS.
PROP. B. AREA ON STAIR CARRIAGE	= 34.81 SQ. MTS.
PROP. B. AREA ON LIFT M. ROOM	= 23.87 SQ. MTS.
PROP. B. AREA TOTAL	= 2844.20 SQ. MTS.







F.S.I. AREA TABLE SQ. MTS.

F.S.I. ON 1ST FLOOR	= 301.36 SQ. MTS.
F.S.I. ON 2ND FLOOR	= 301.36 SQ. MTS.
F.S.I. ON 3RD FLOOR	= 301.36 SQ. MTS.
F.S.I. ON 4TH FLOOR	= 301.36 SQ. MTS.
F.S.I. ON 5TH FLOOR	= 301.36 SQ. MTS.
F.S.I. ON 6TH FLOOR	= 301.36 SQ. MTS.
F.S.I. ON 7TH FLOOR	= 301.36 SQ. MTS.

KIRAN N. PATEL
REG. NO. 501338220920 R1
AMC LIC NO. 501338220920 R1
AMC LIC NO. 501338220920 R1

DEV 115300120

ENGINEER/COW: DEVELOPER

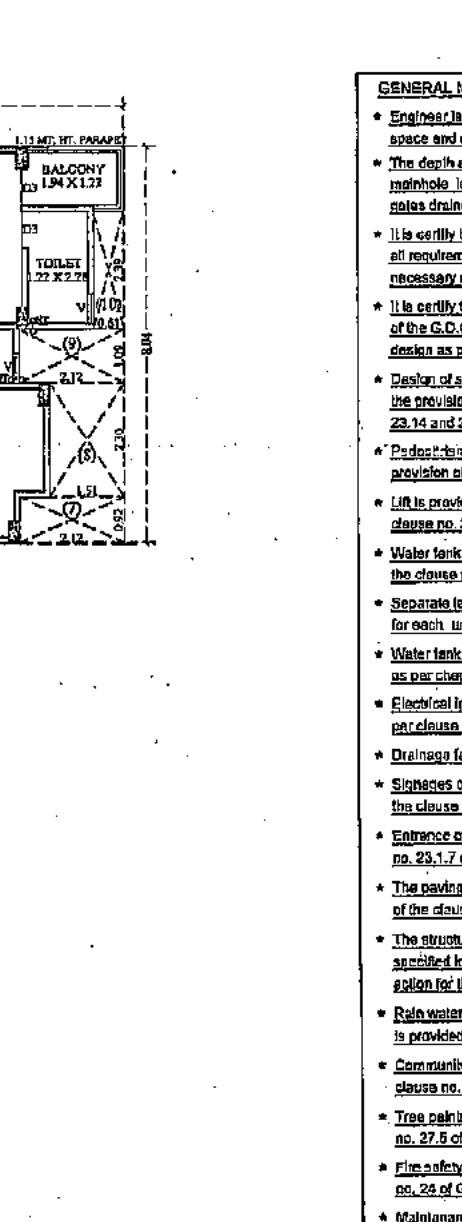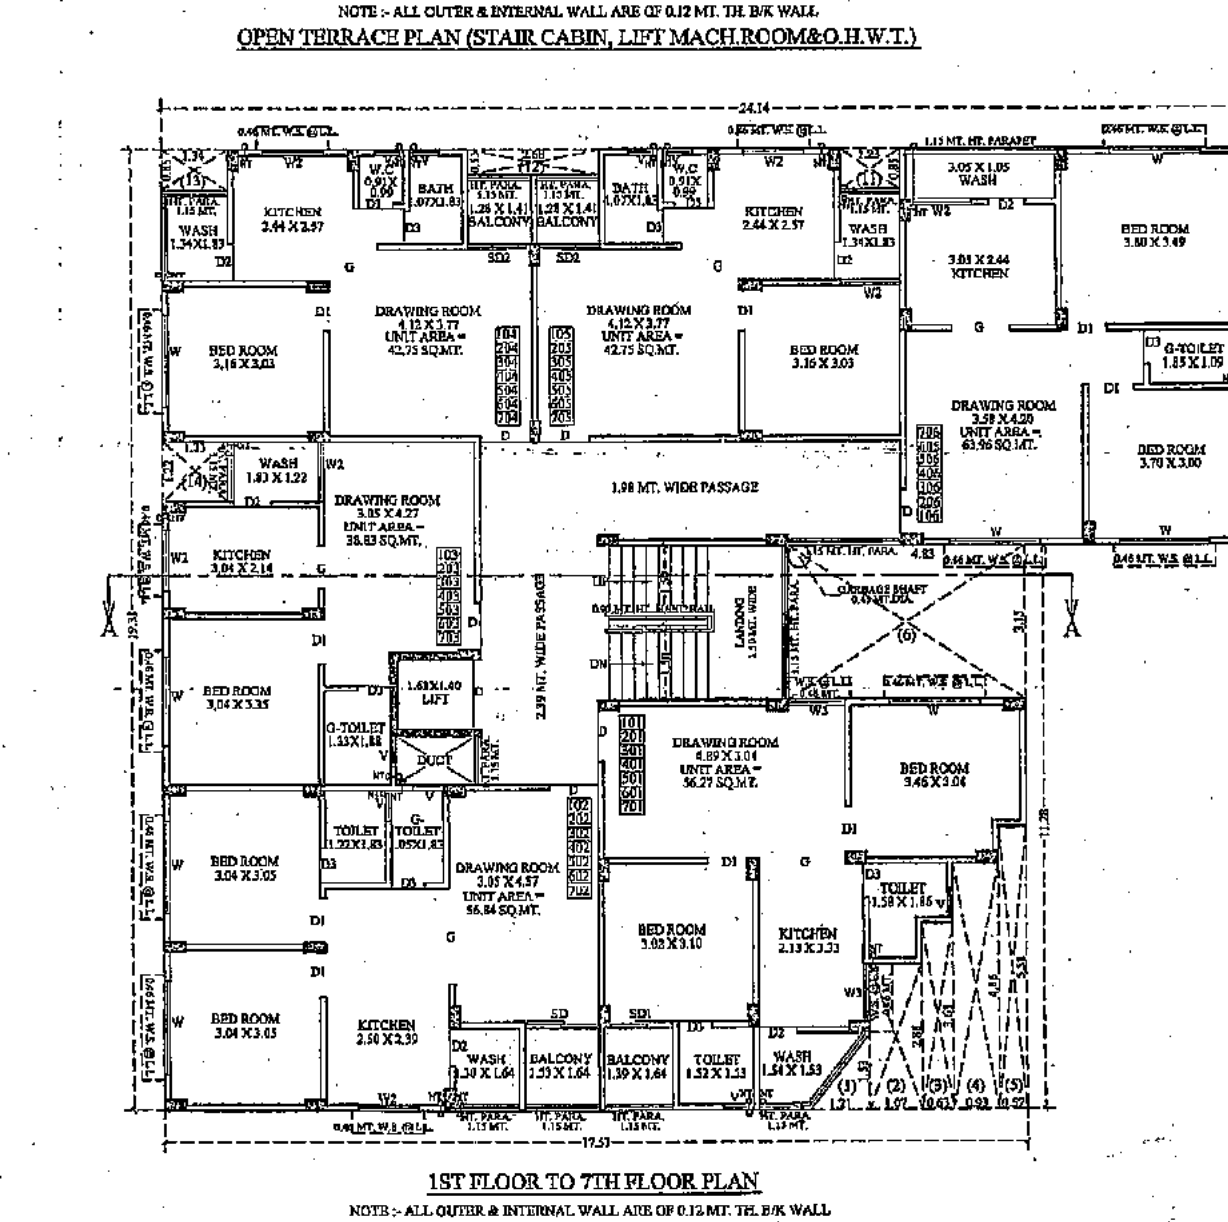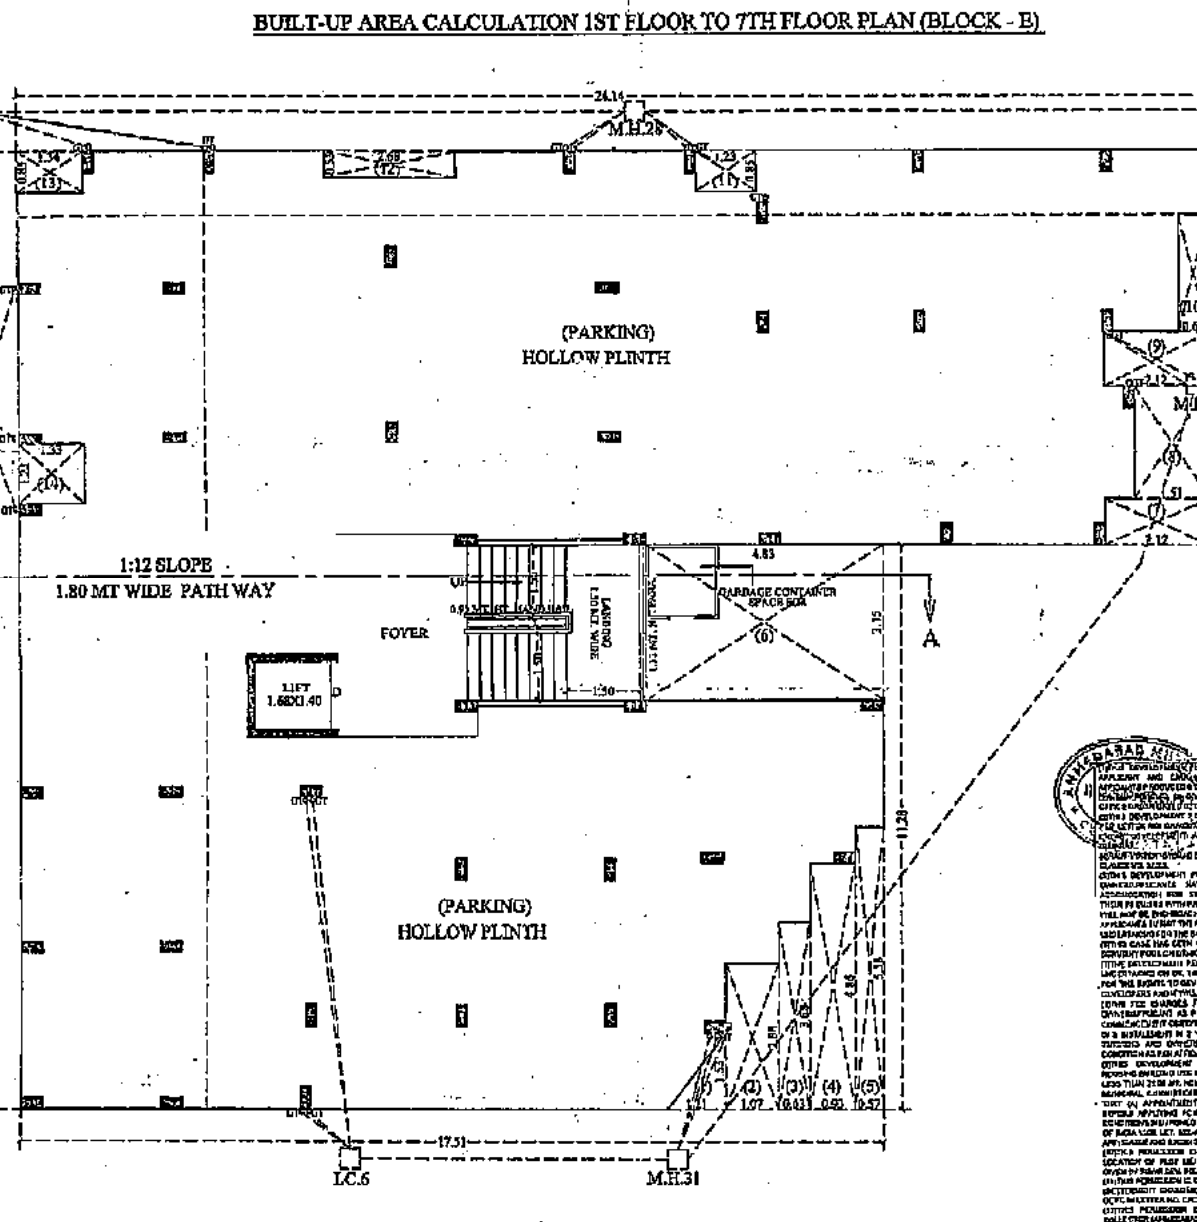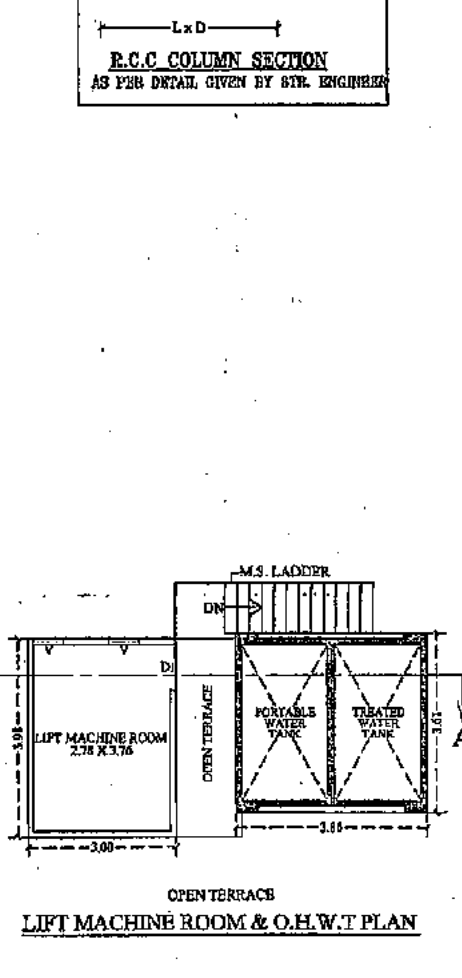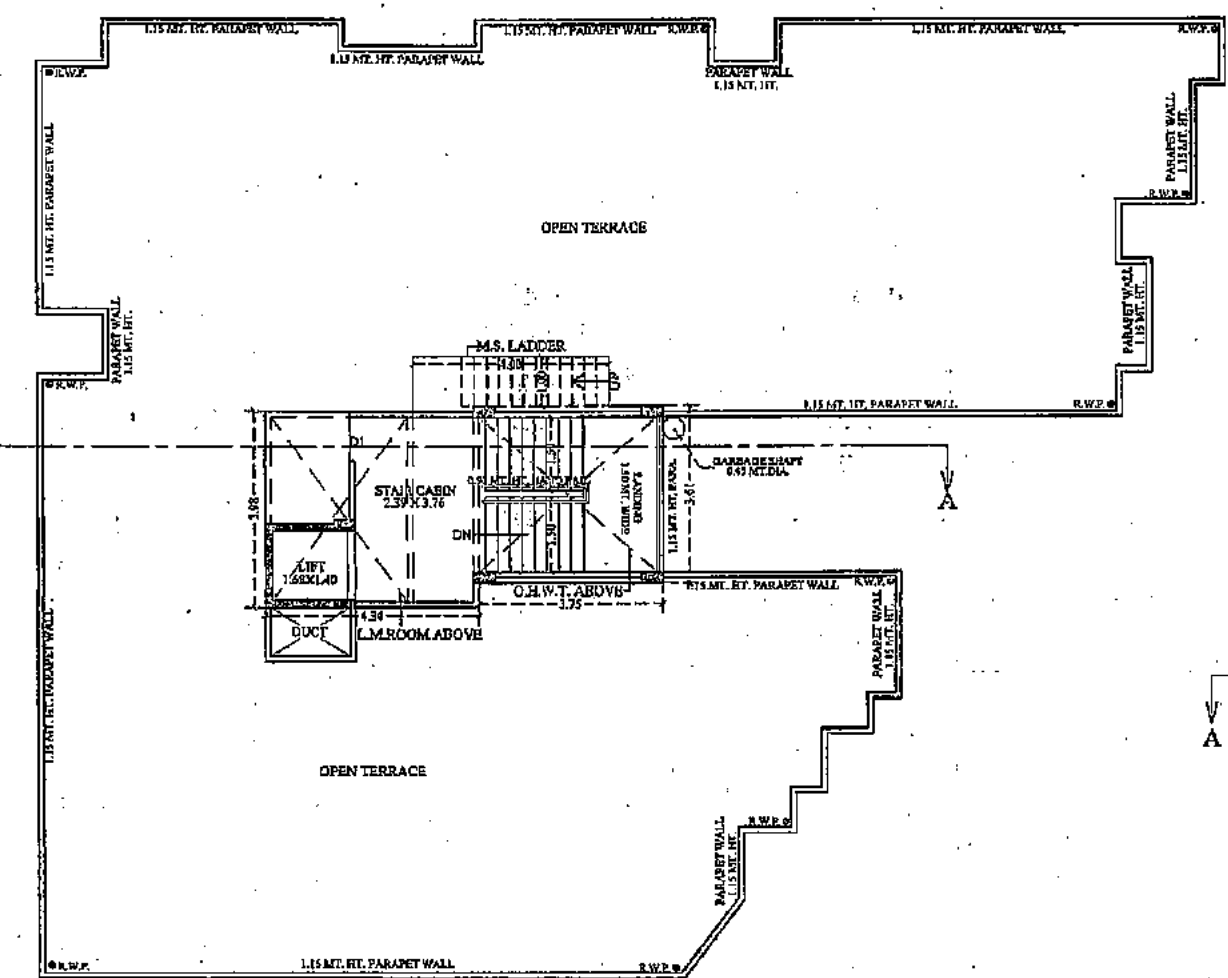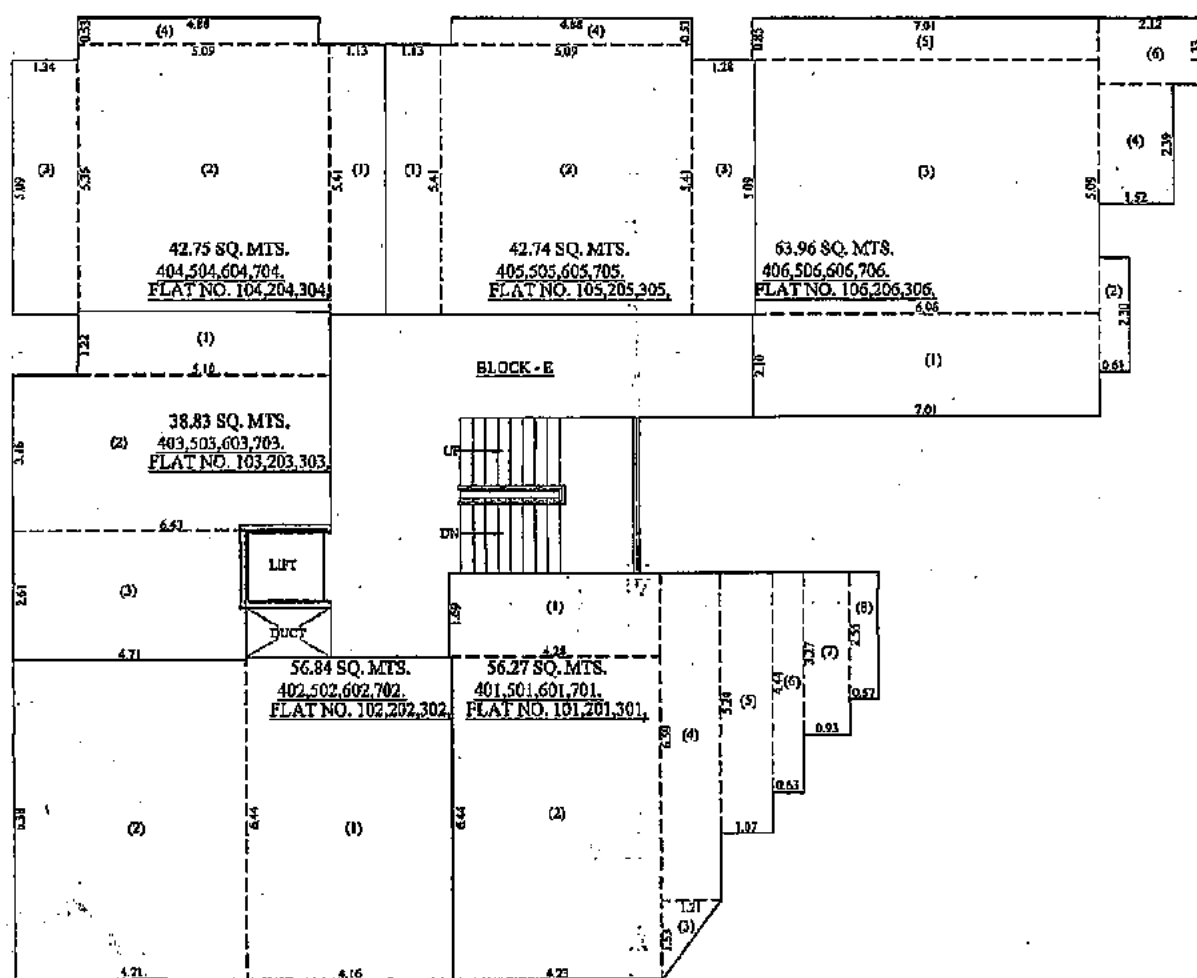




