













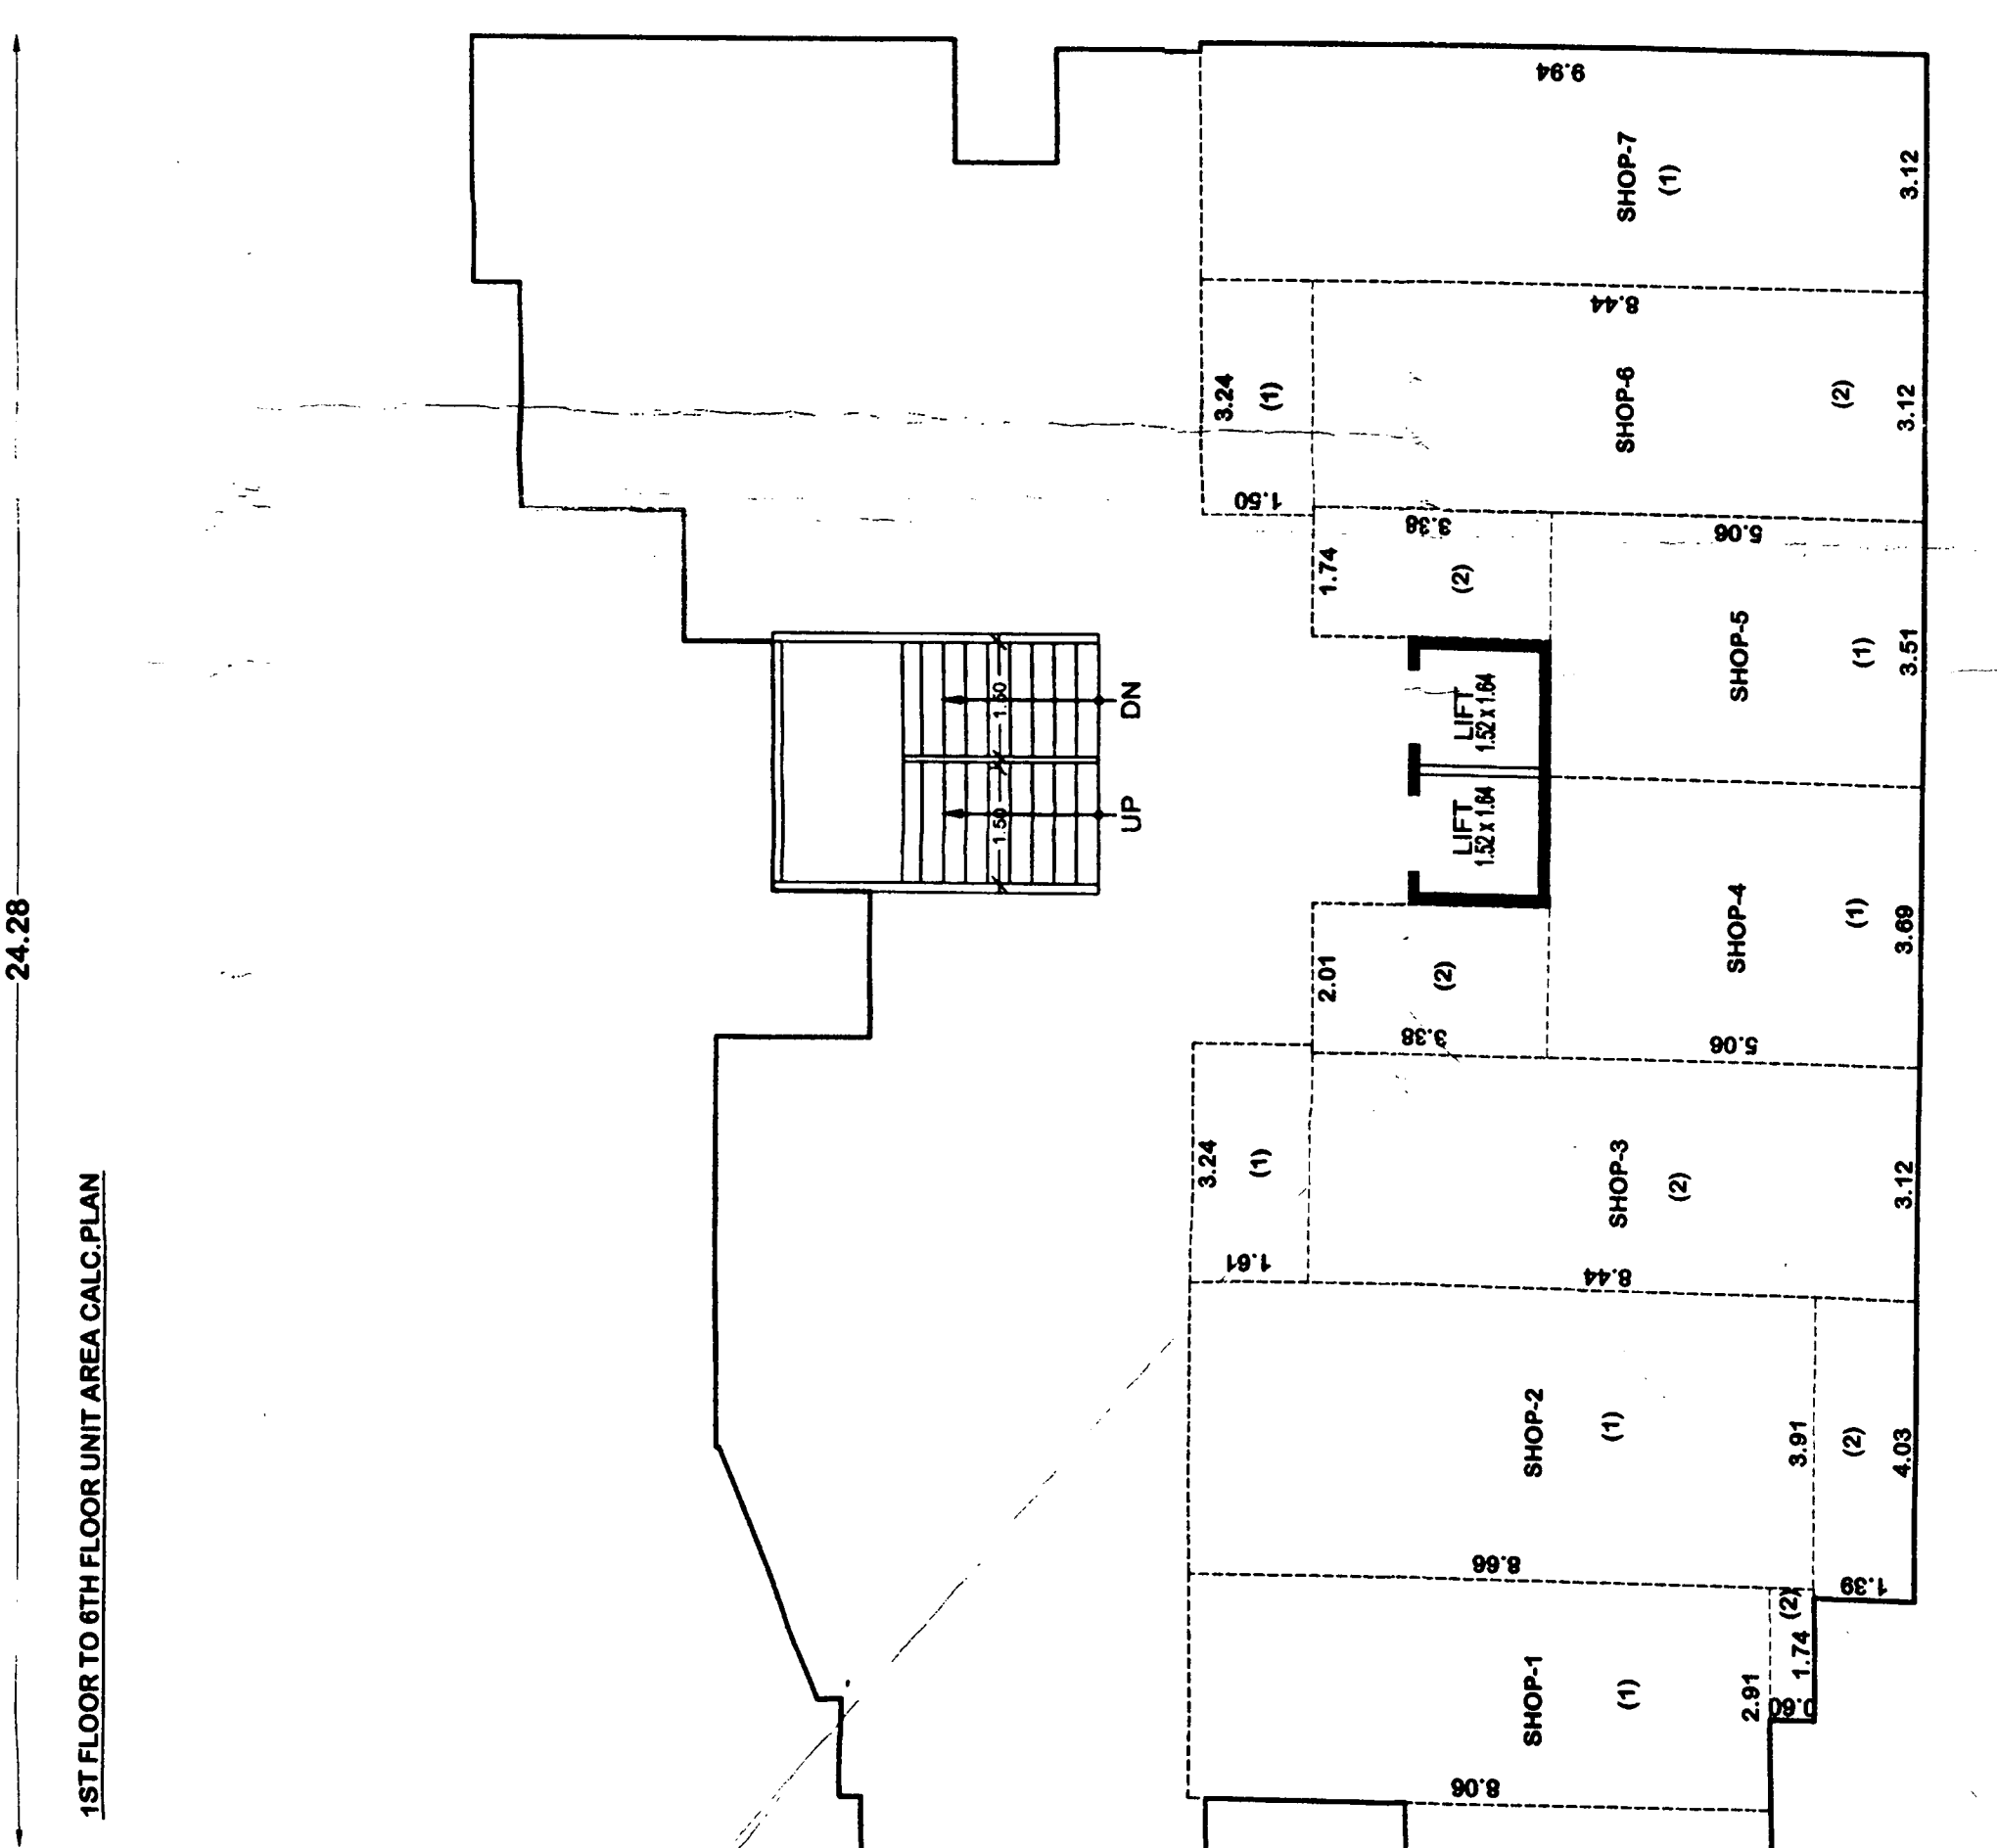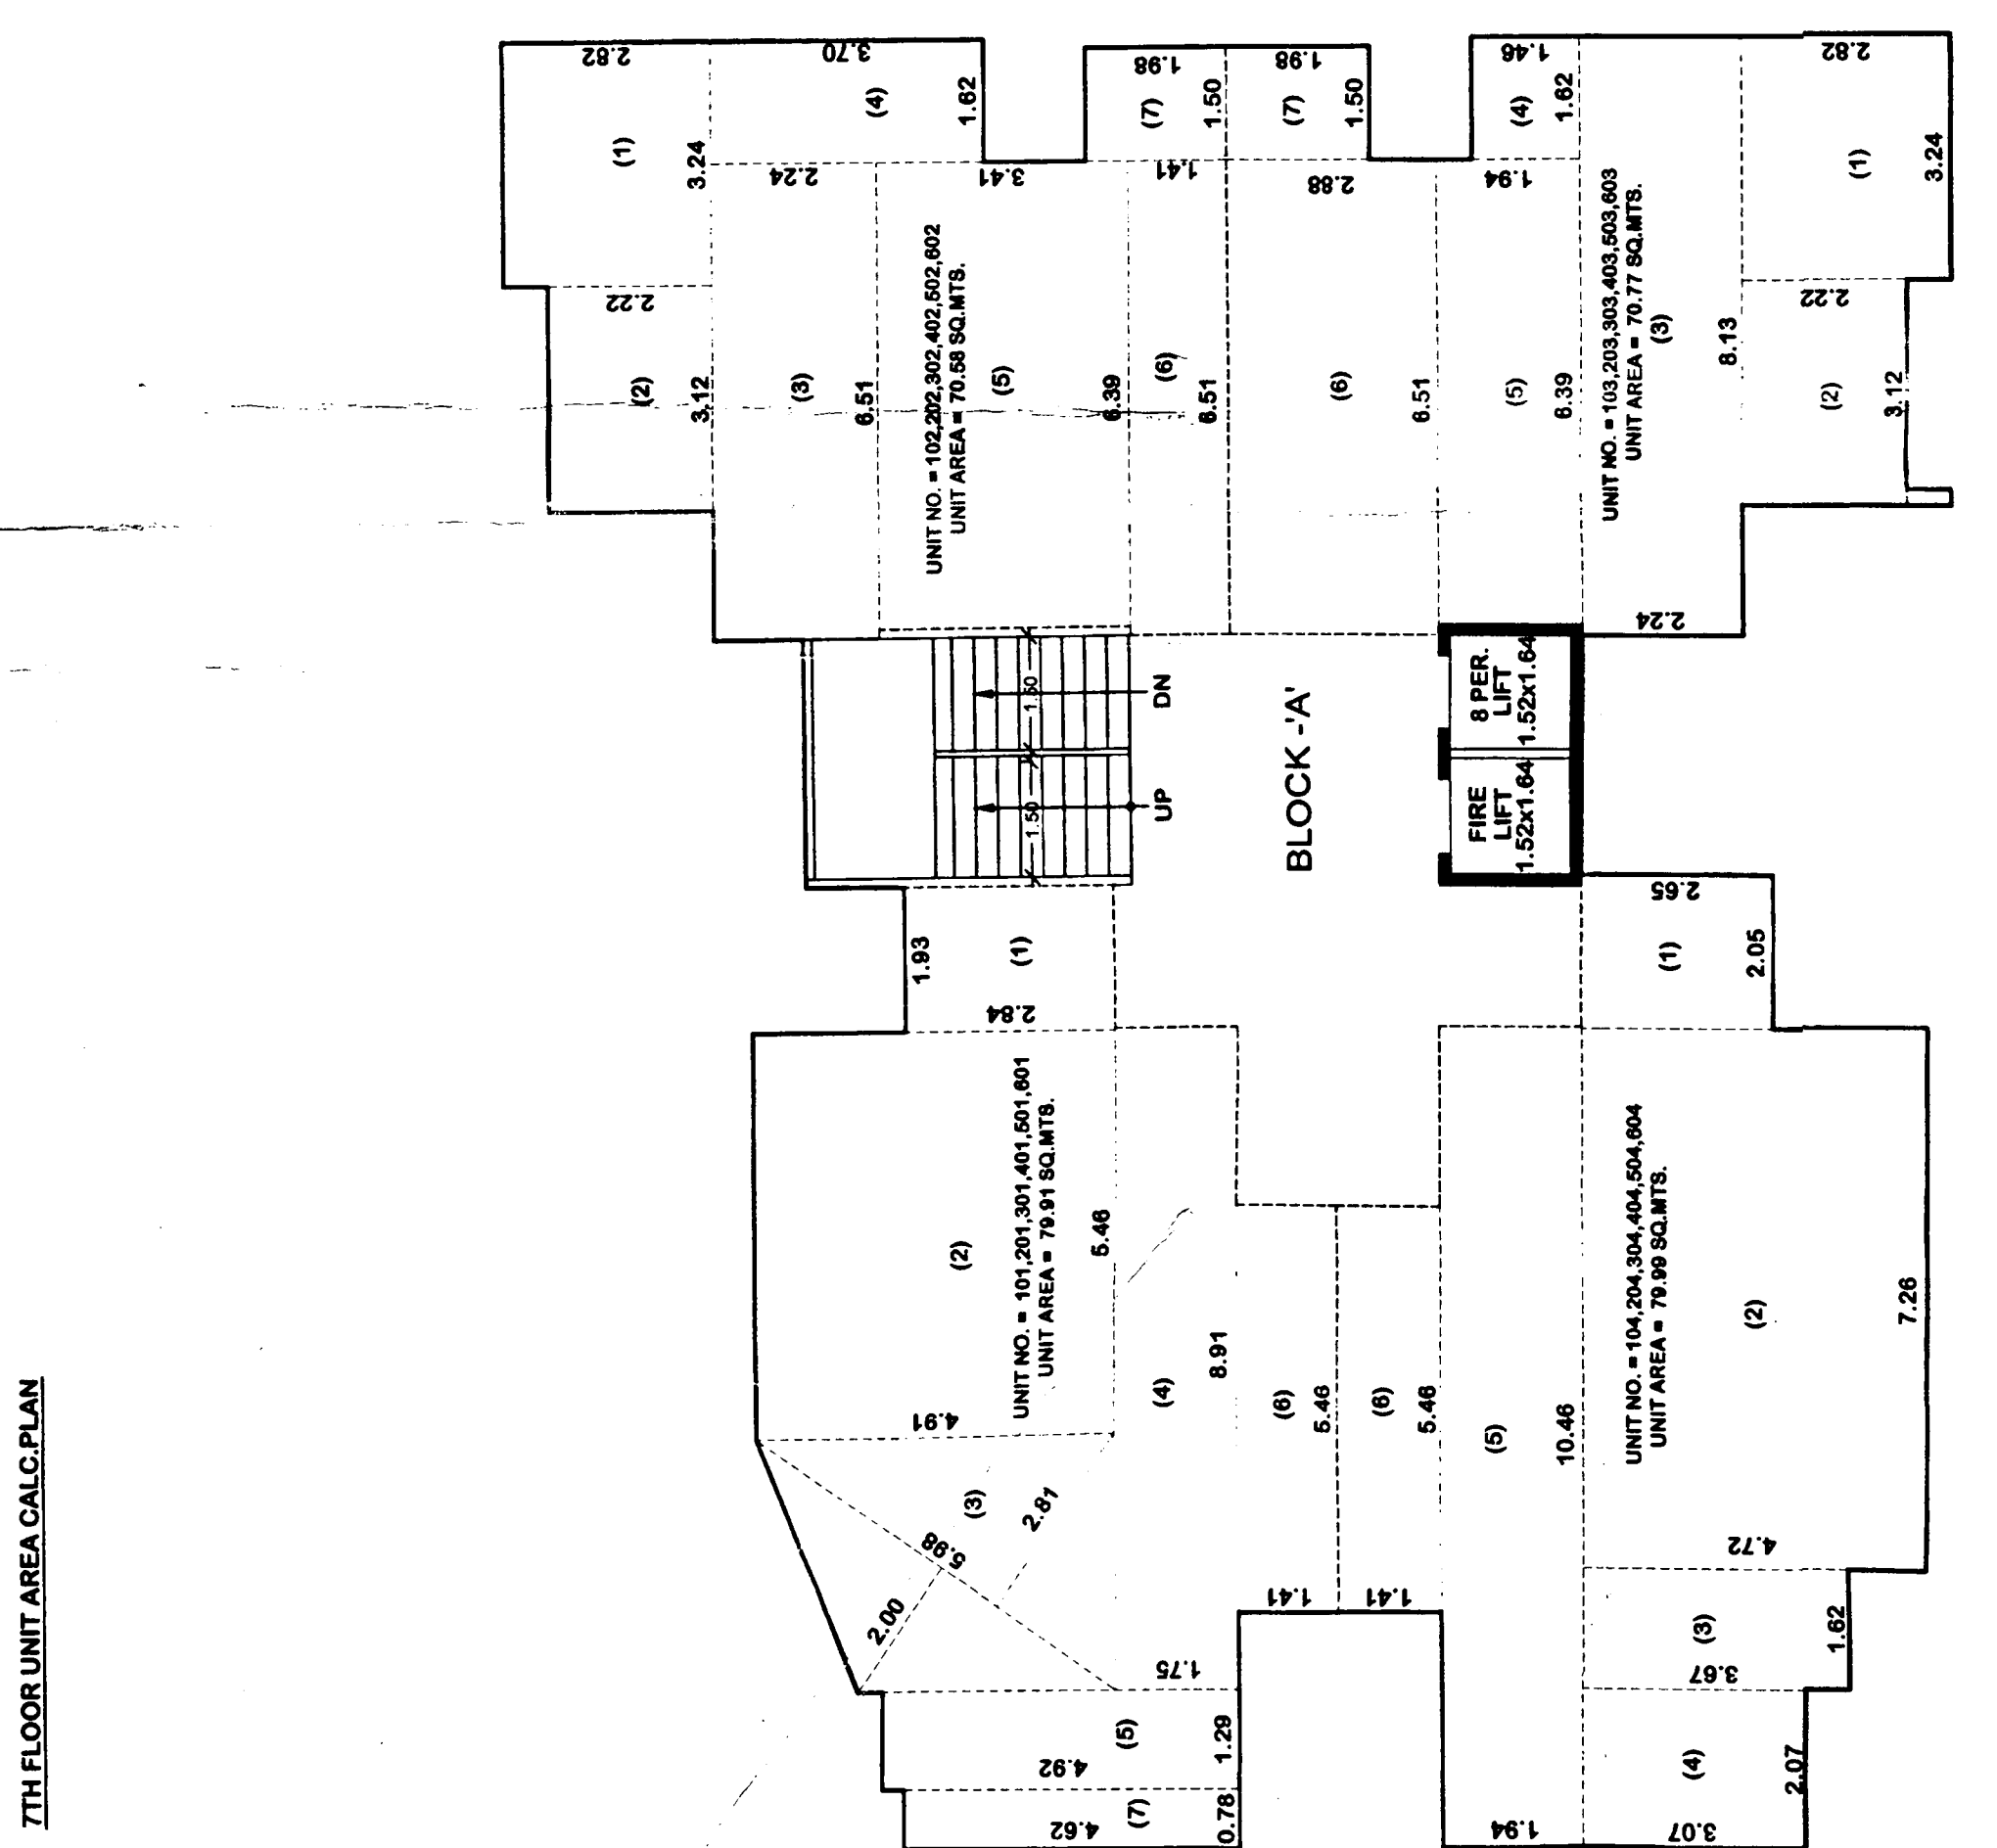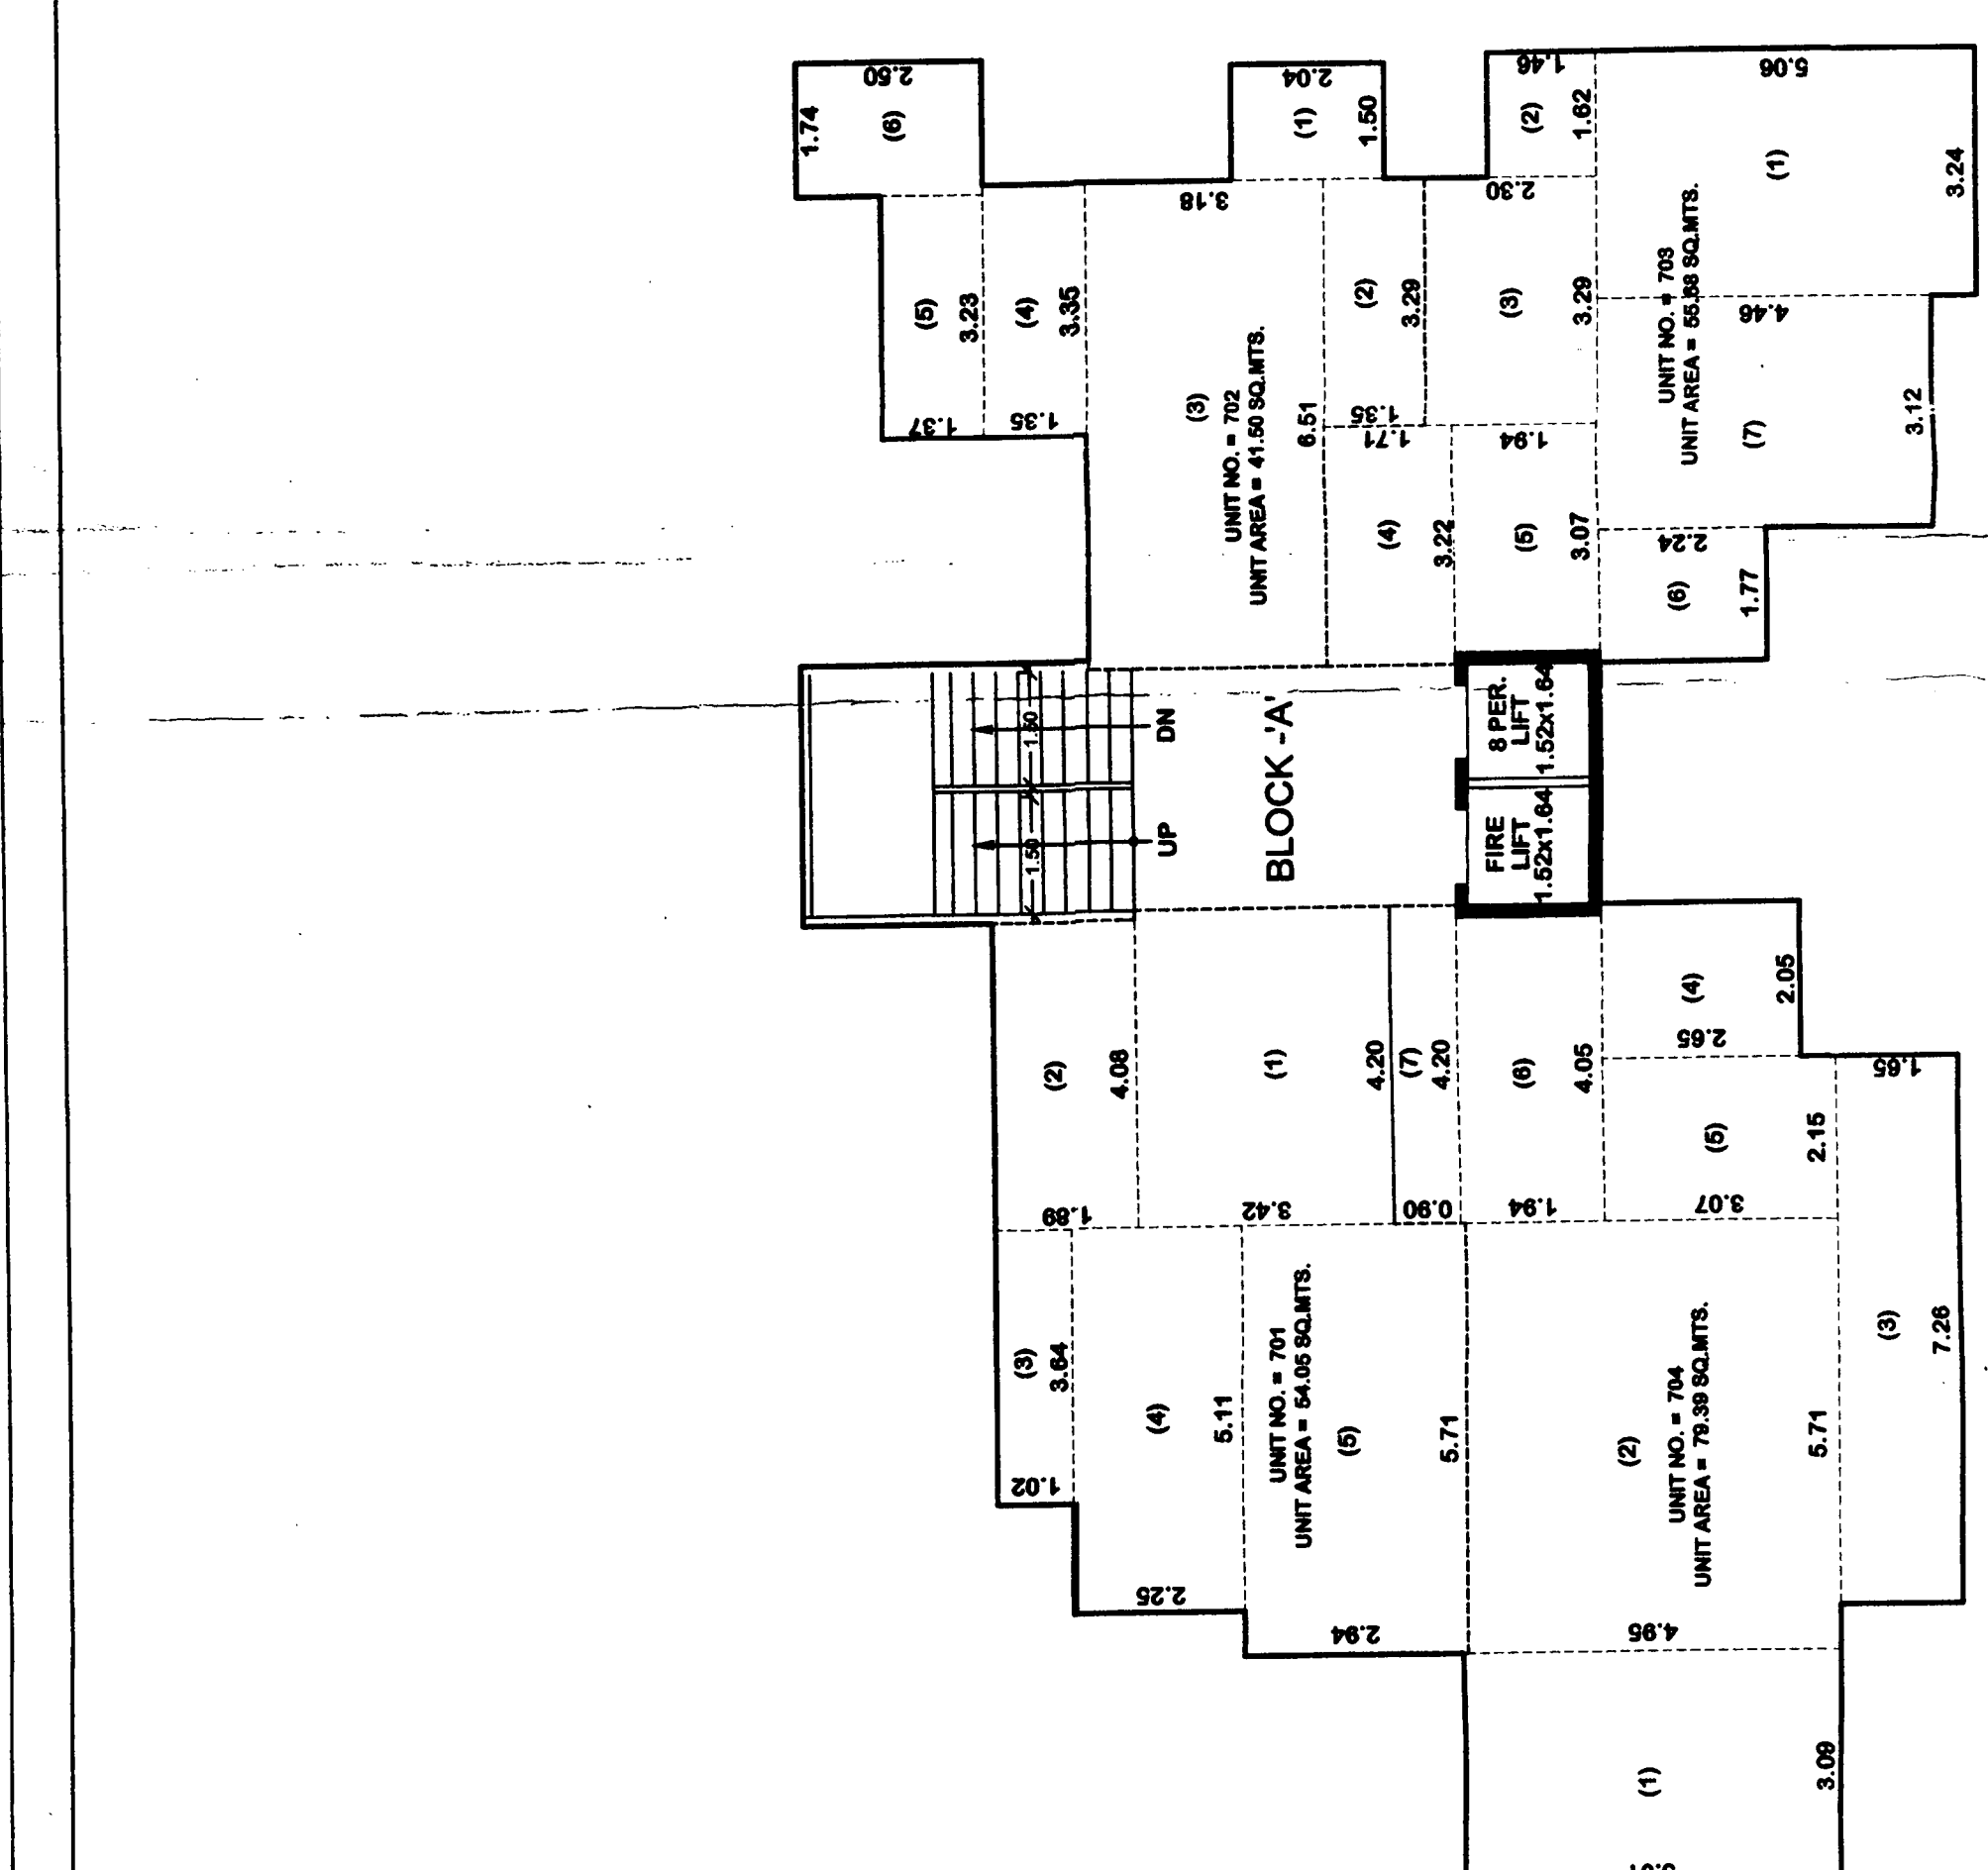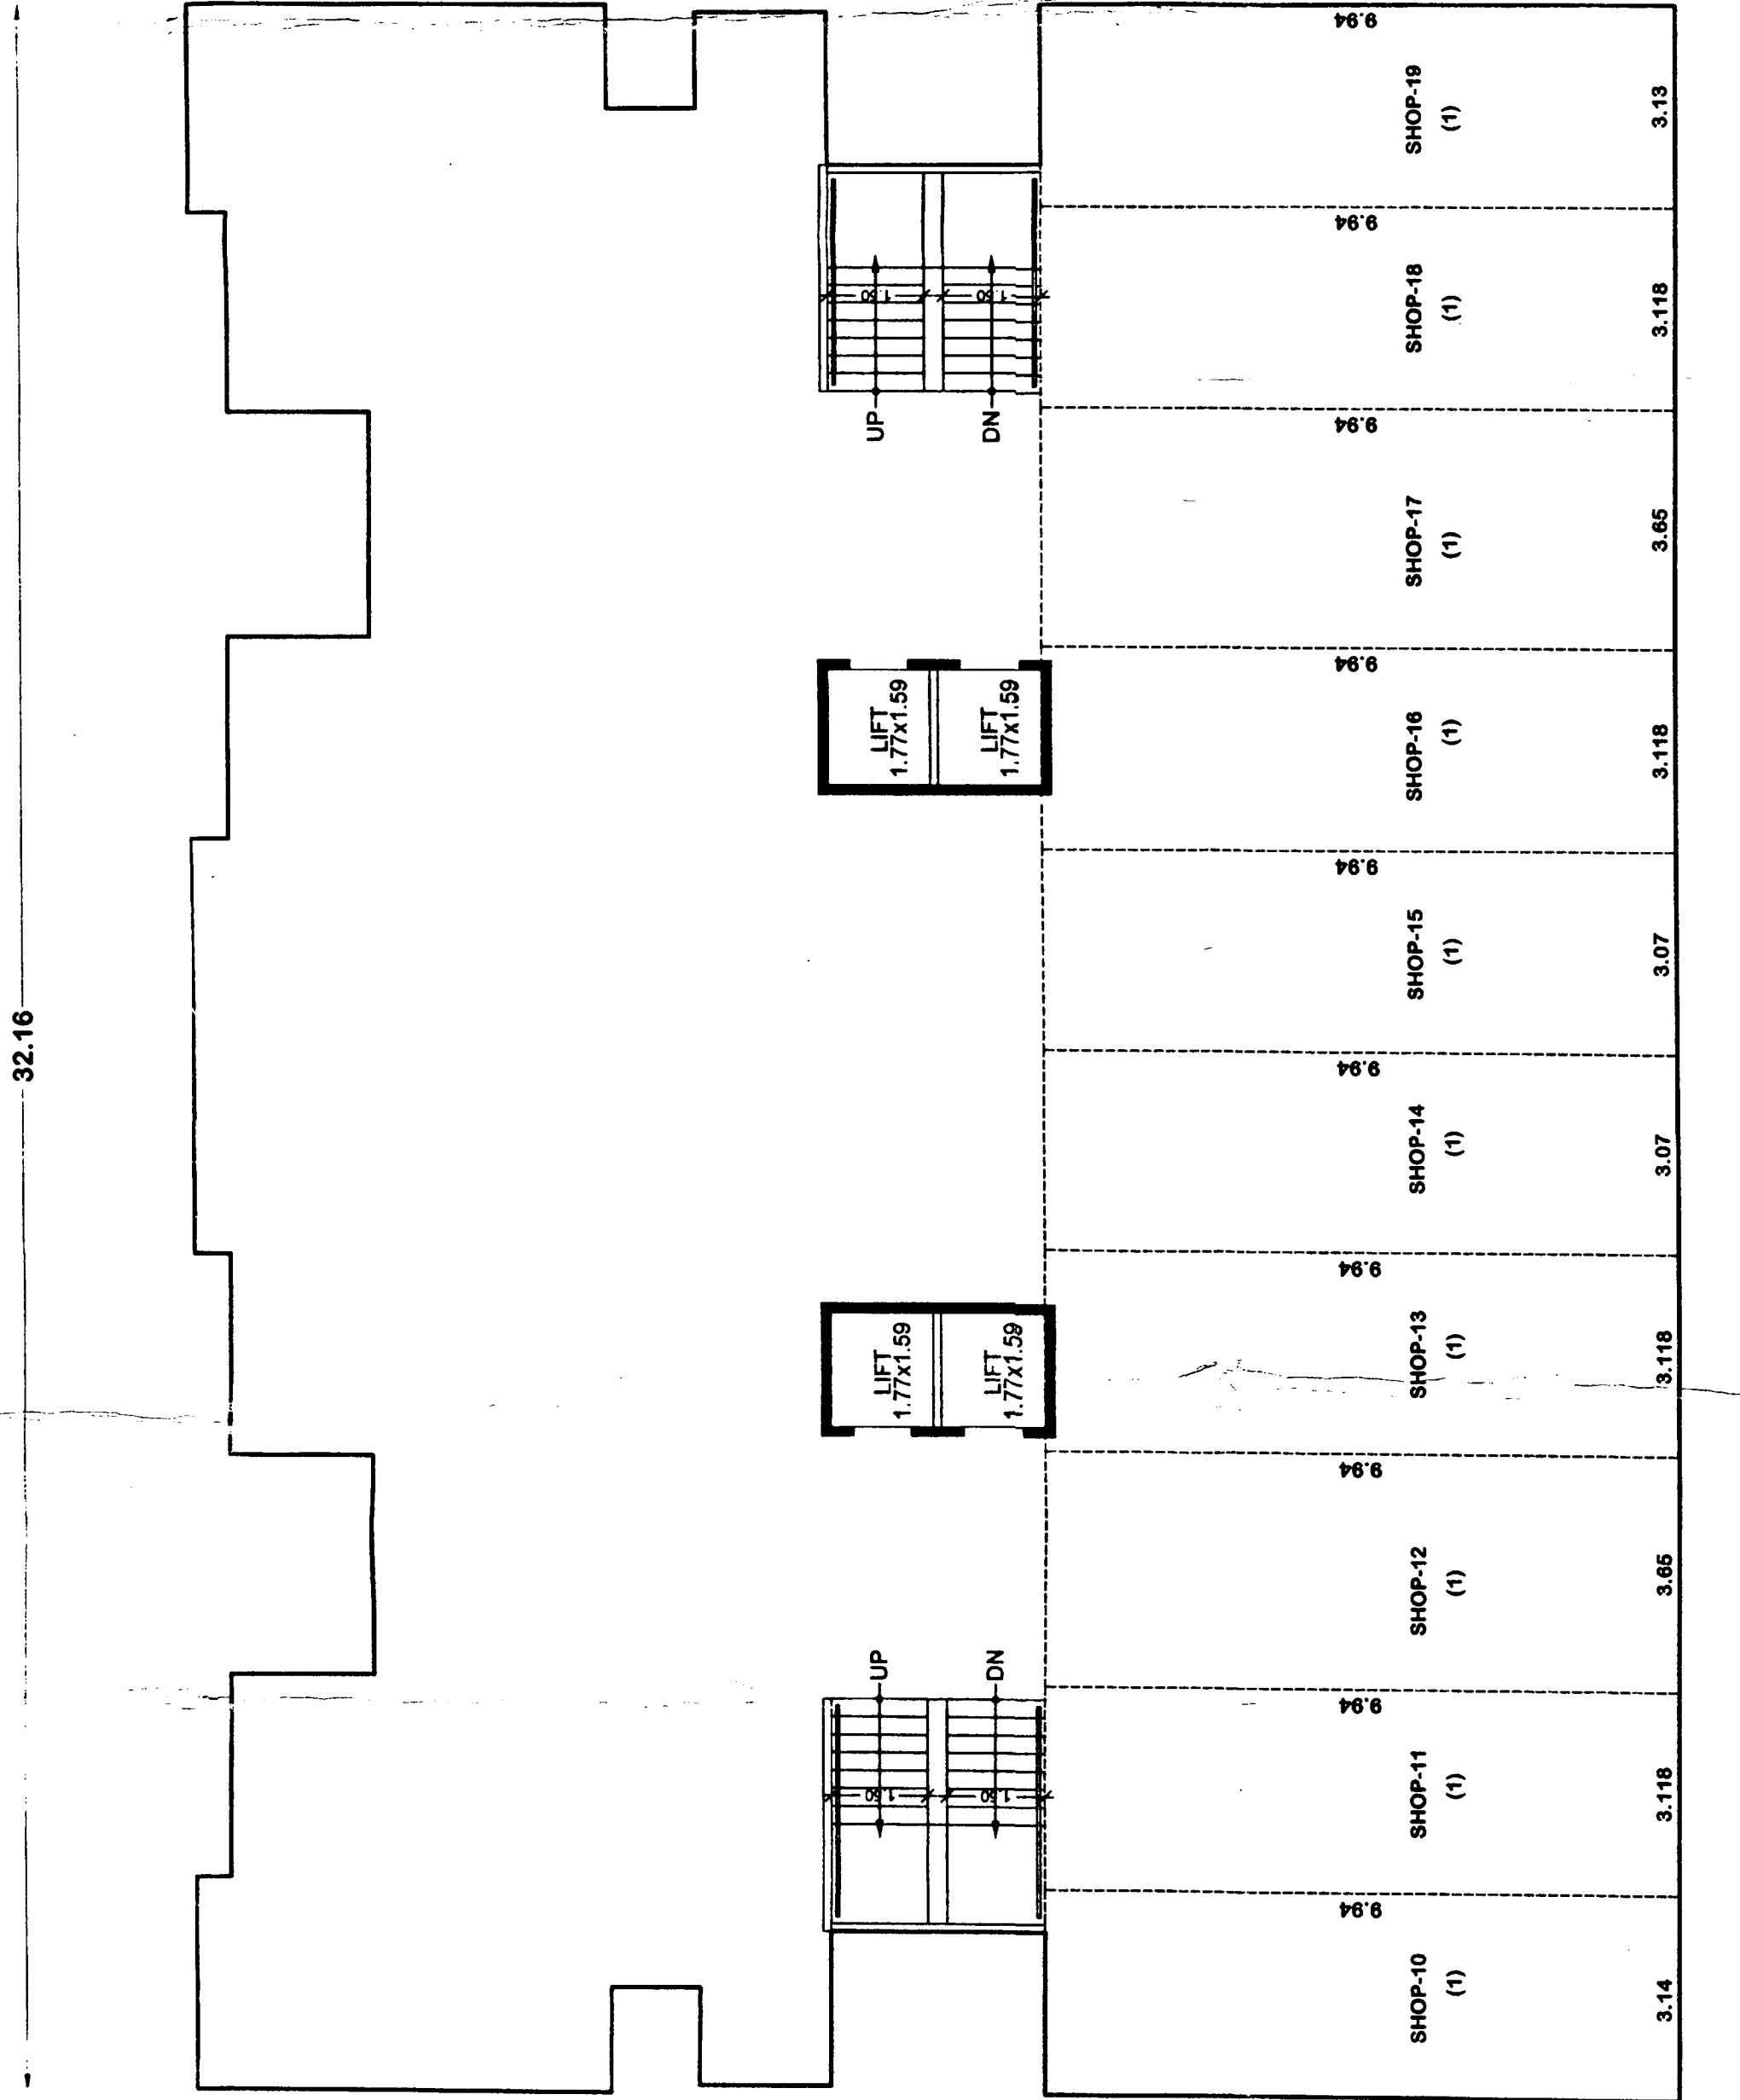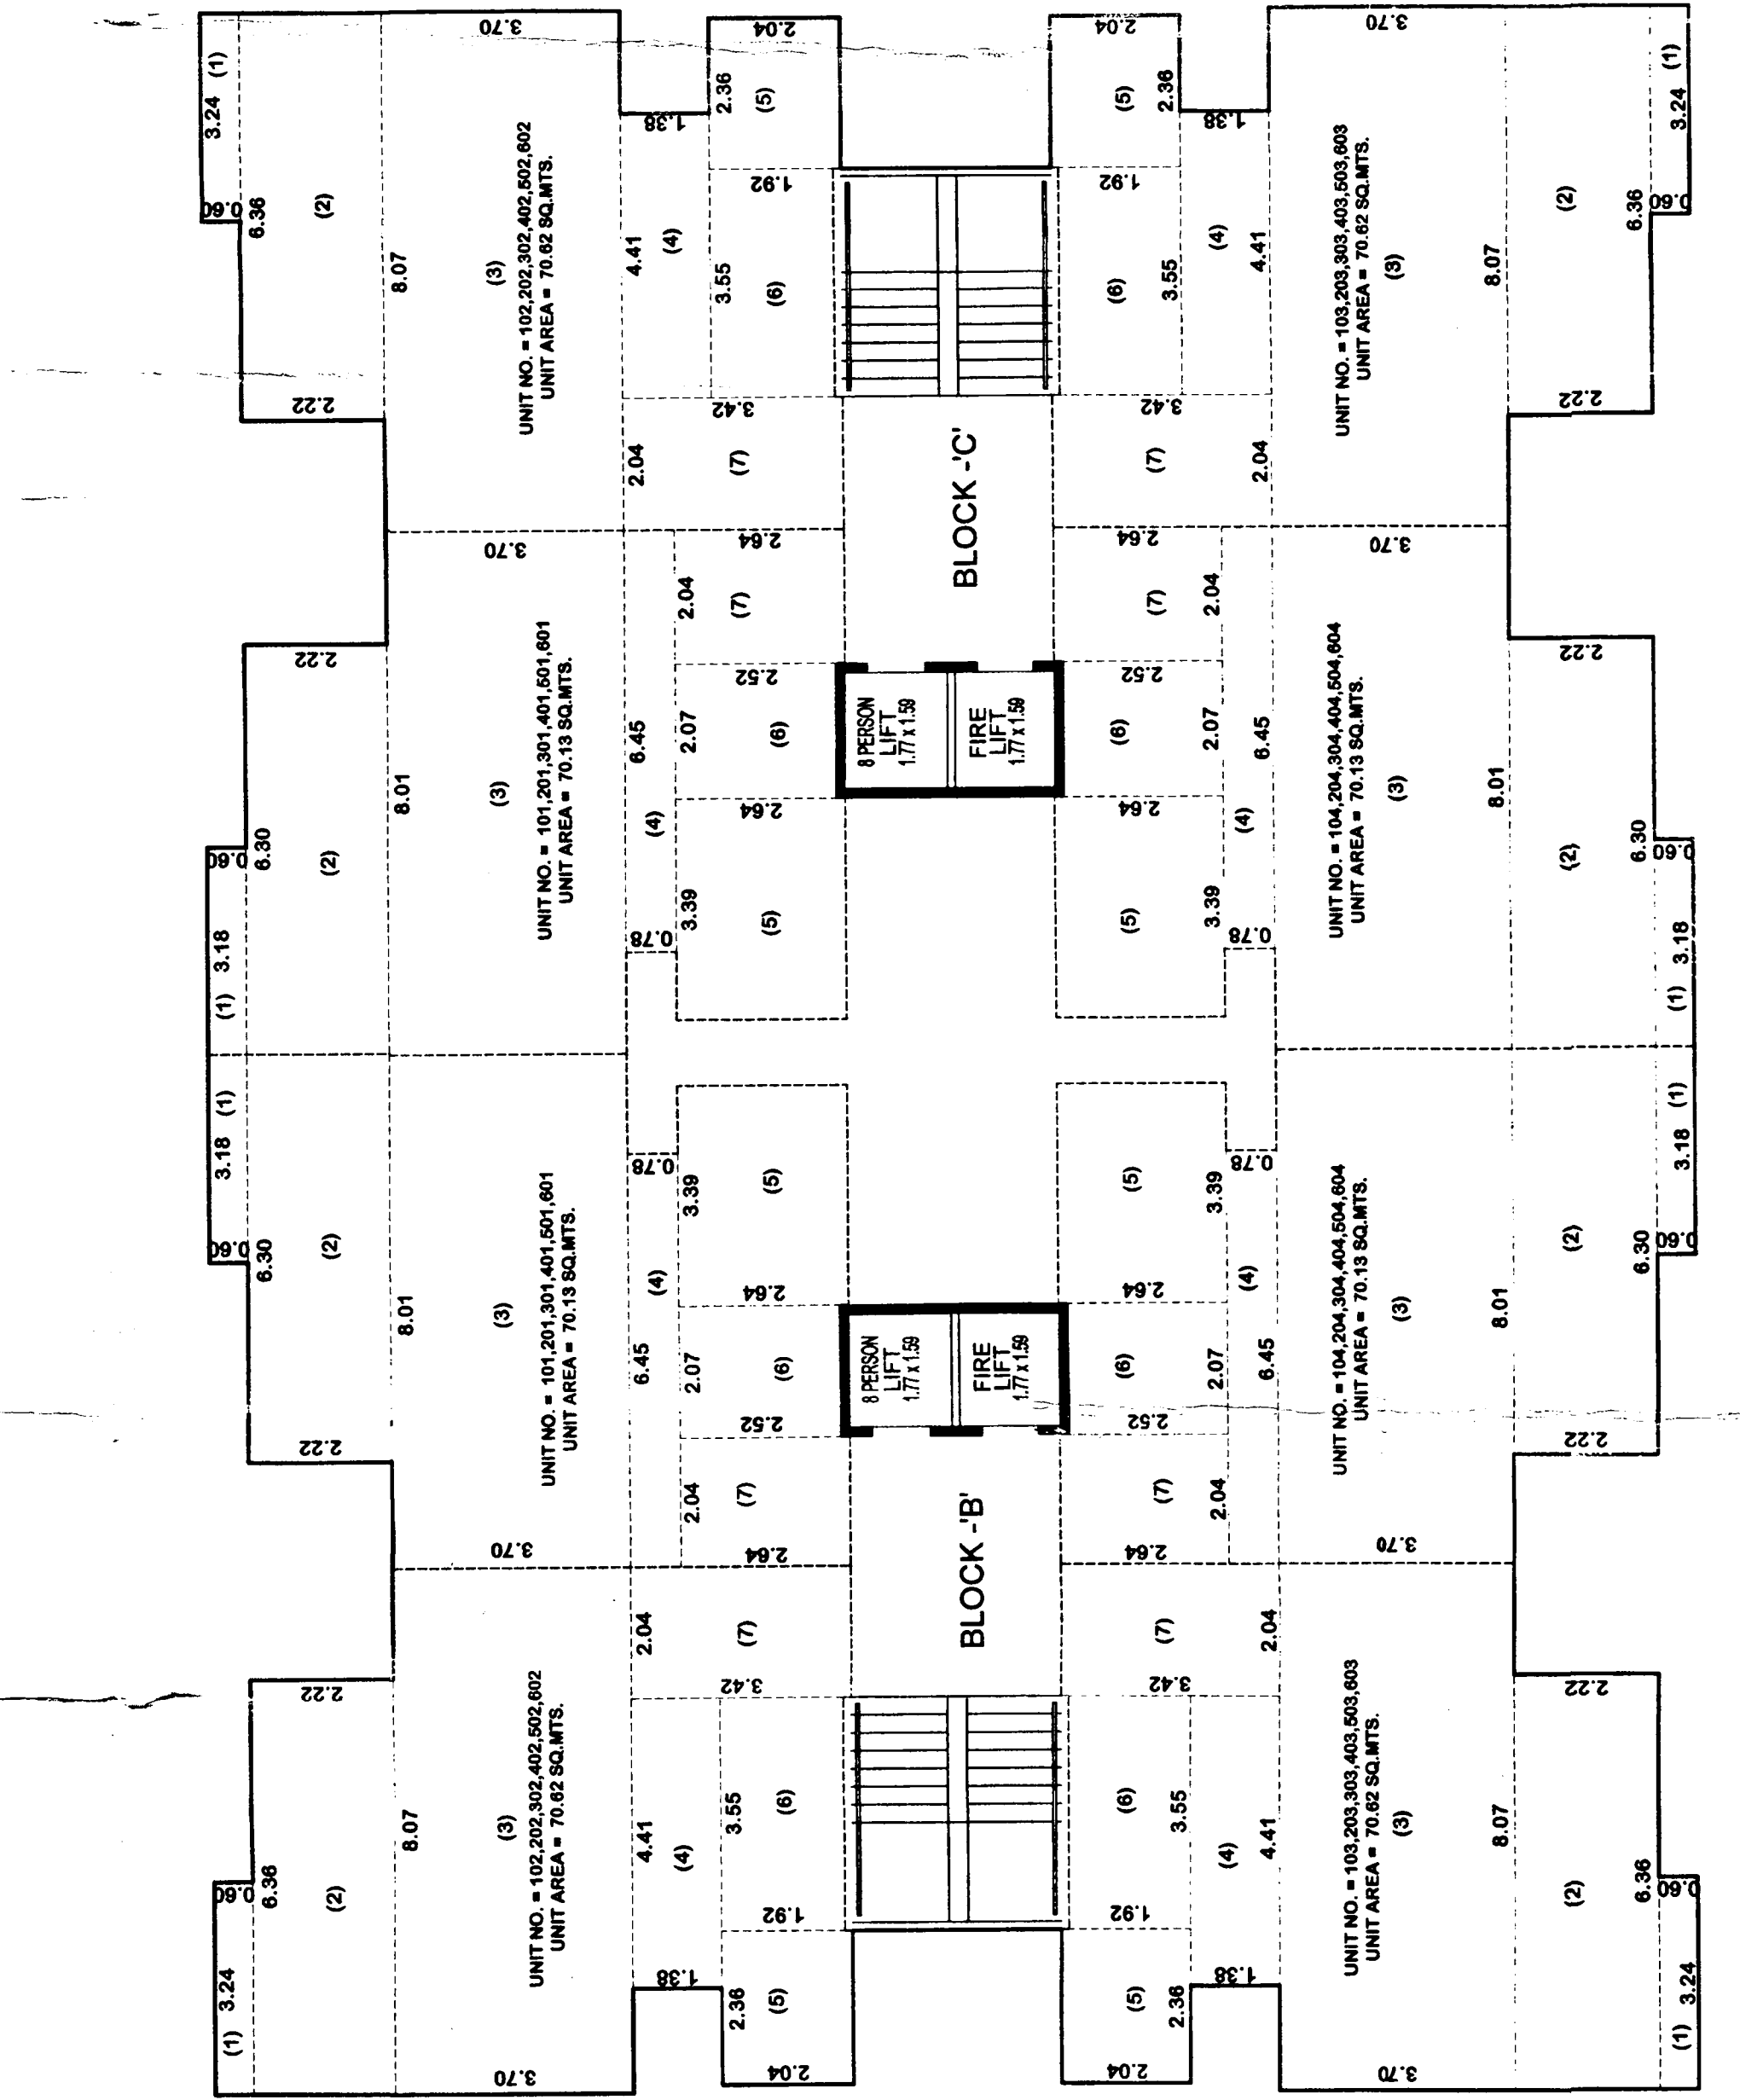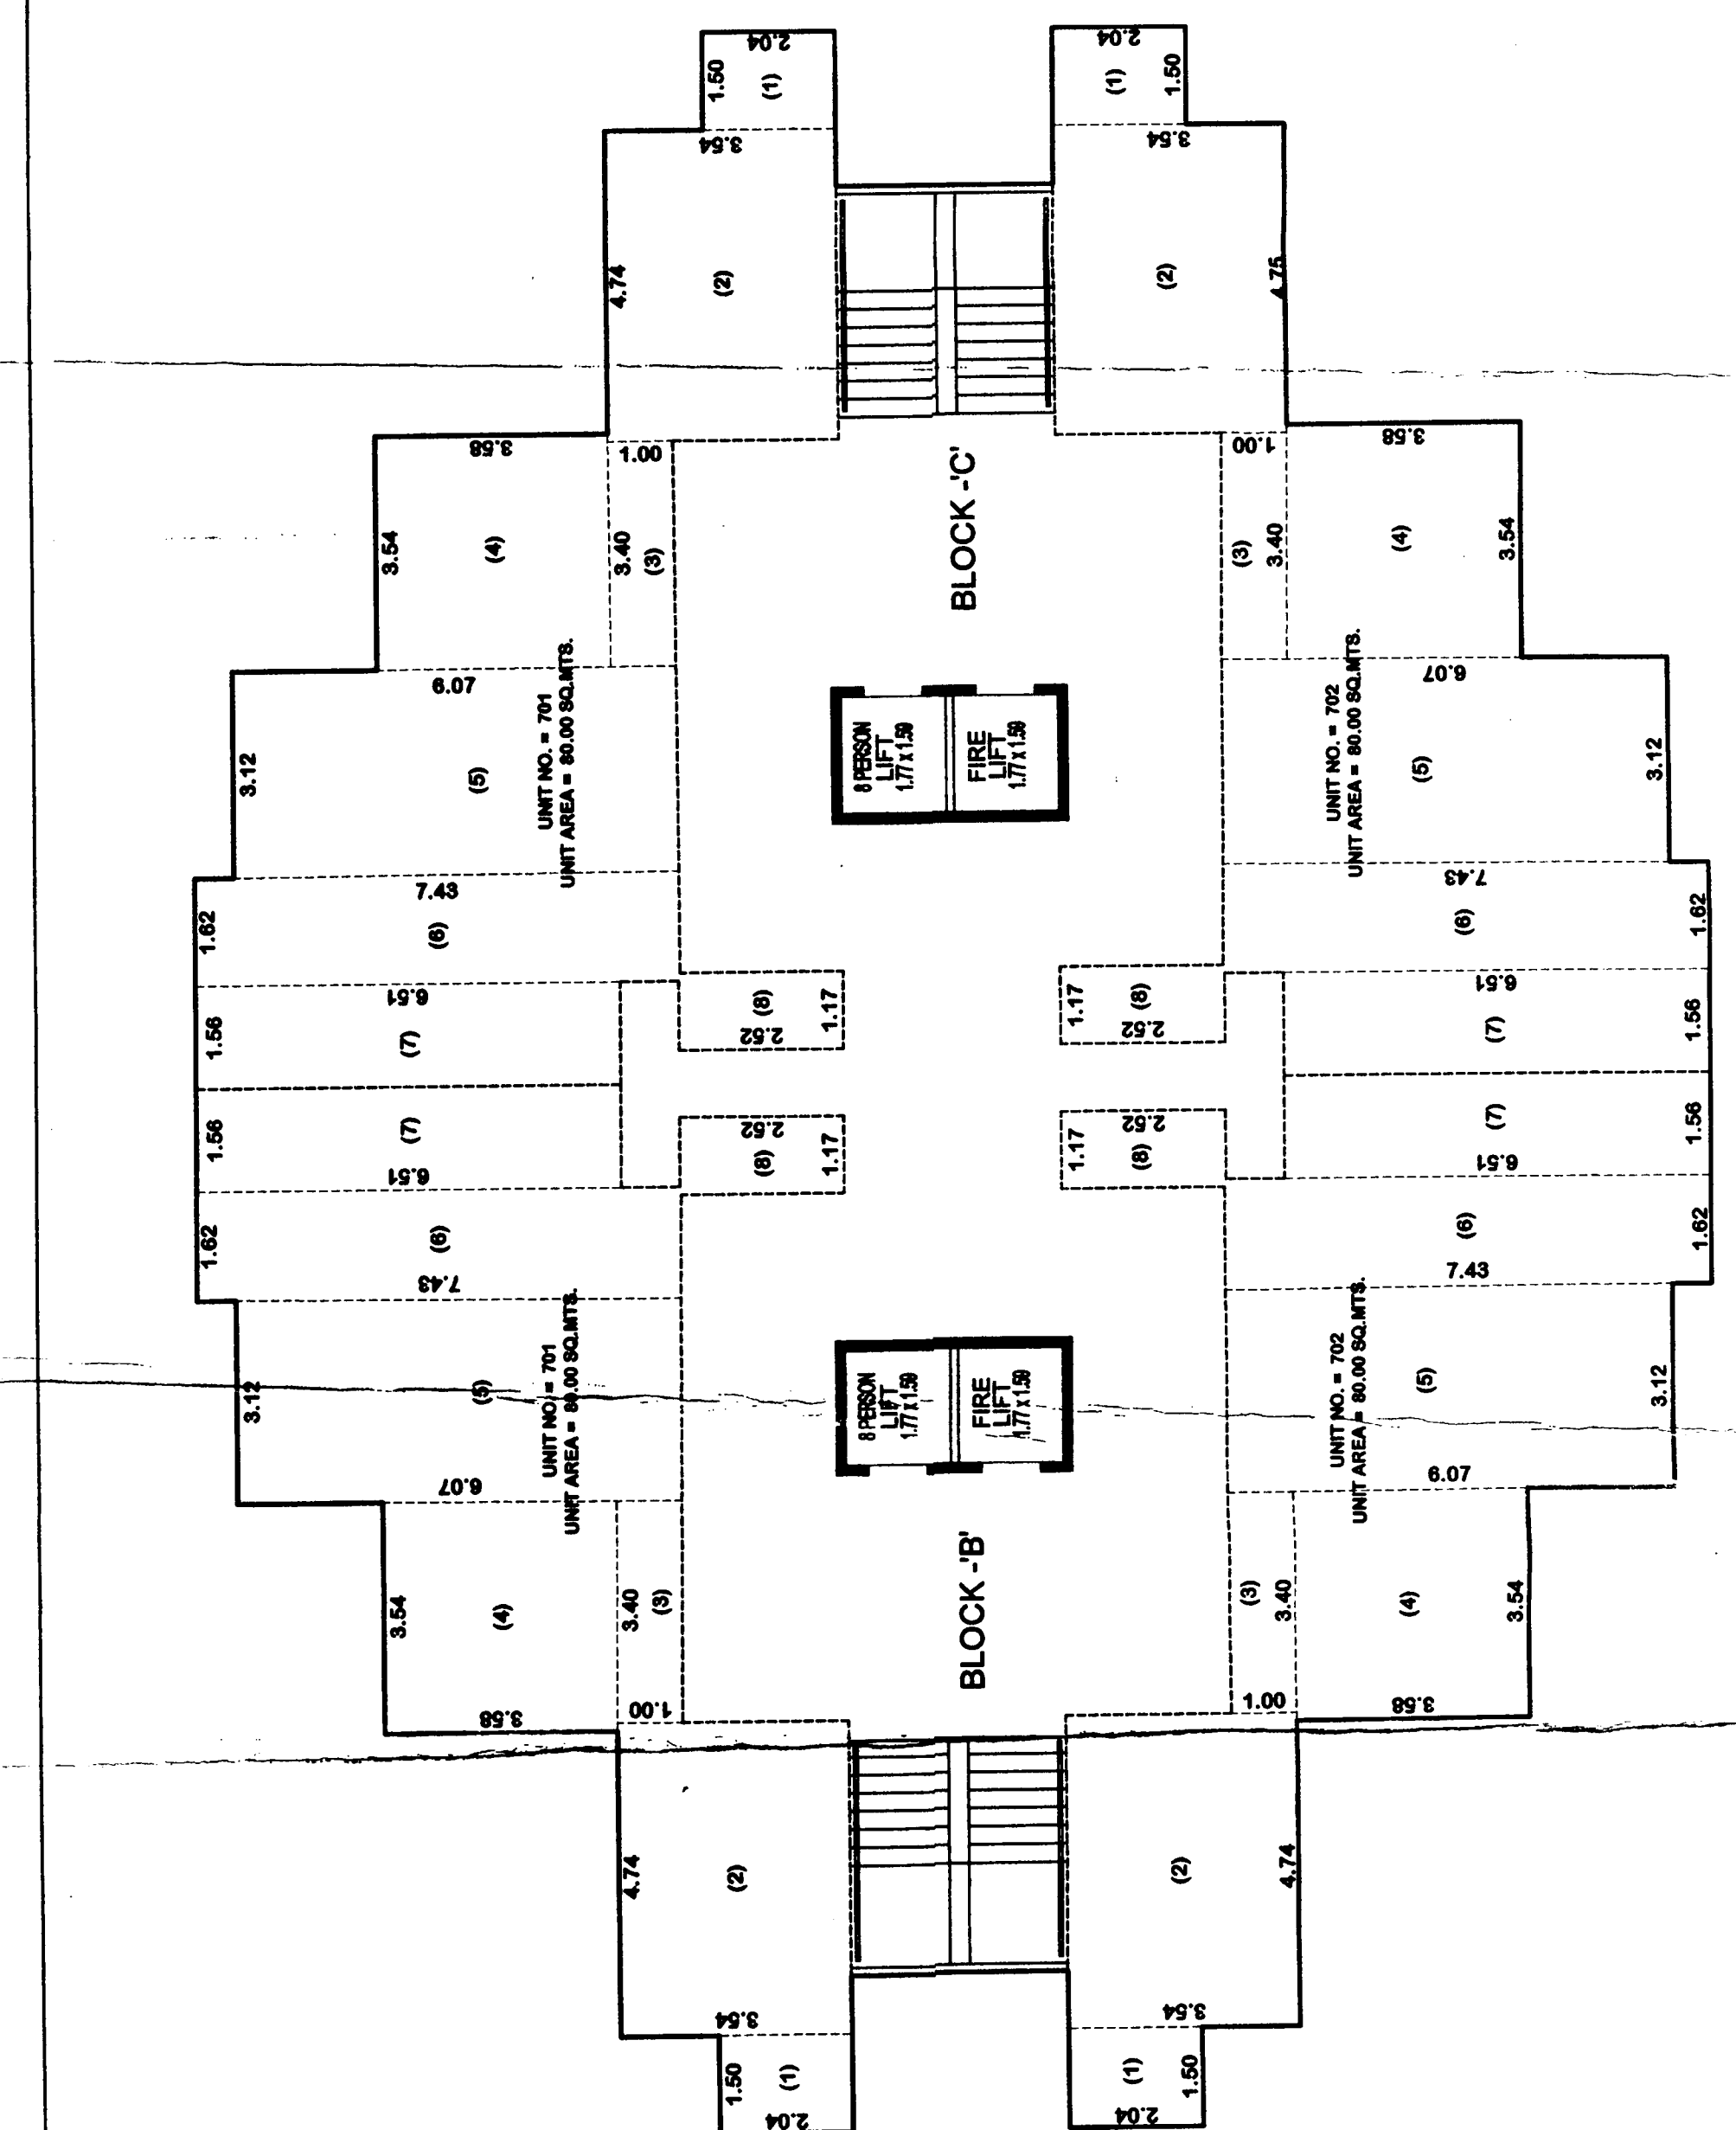

7TH FLOOR UNIT AREA CALC. PLAN
1ST FLOOR TO 6TH FLOOR UNIT AREA CALC. PLAN
GROUND FLOOR UNIT AREA CALC. PLAN

Jay Amba Builders
Partner

Jay Amba Builders
Partner

KIRIT K. KAPADIA
REPRESENTATIVE
SALA AHMEDABAD

OWNER

ENGINEER

UNIT AREA
.....







































