


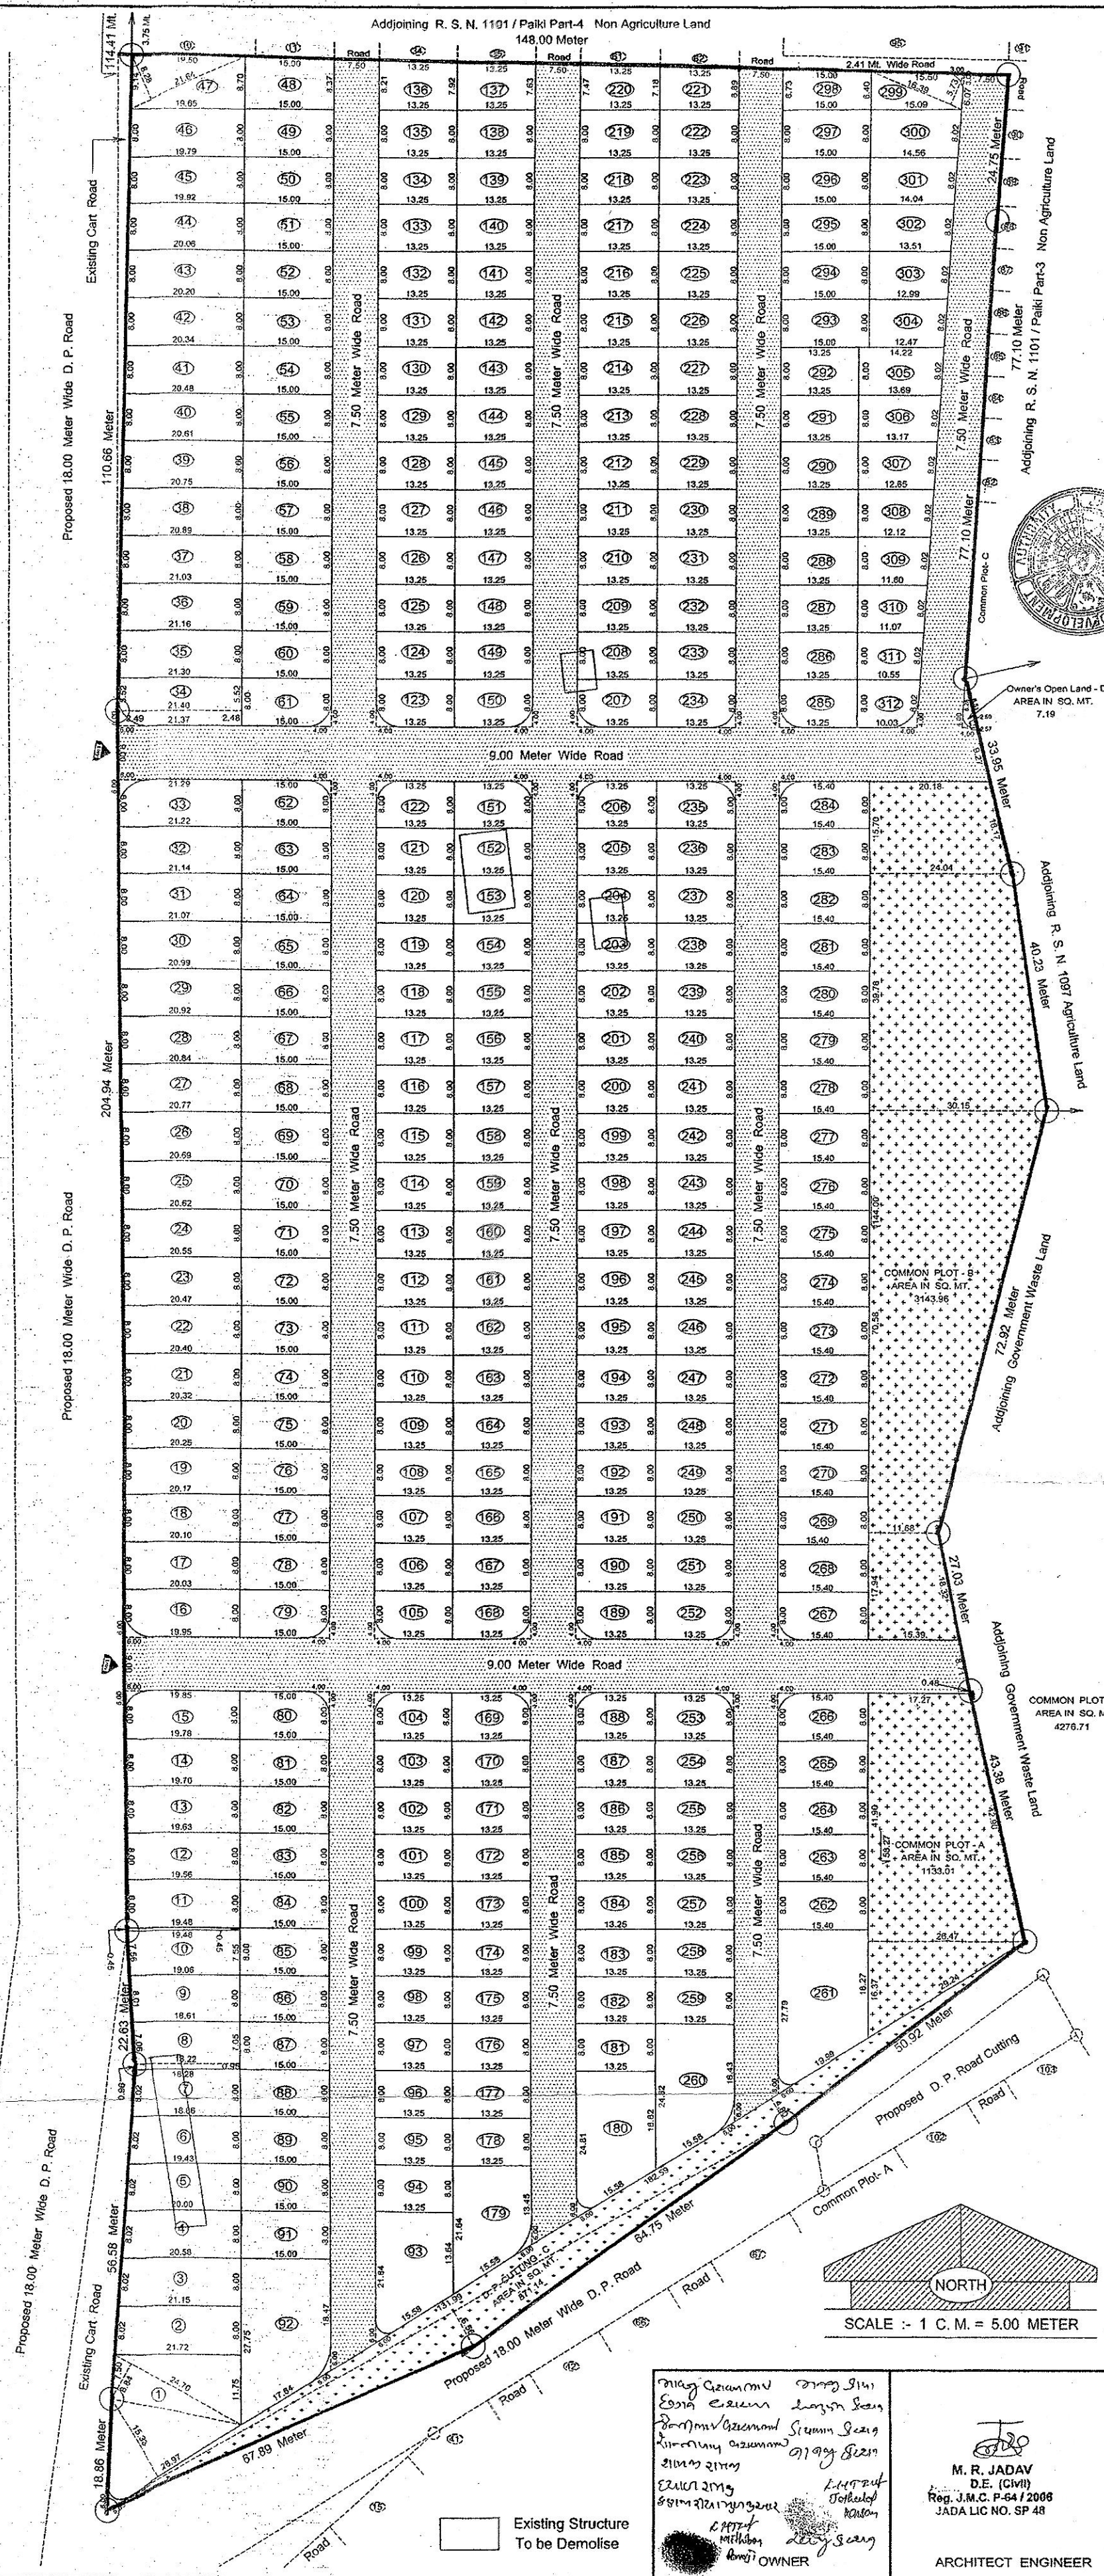

PLOT NO.	AREA		PLOT NO.	AREA		PLOT NO.	AREA		PLOT NO.	AREA	
	SO. METER	SQ. FEET		NO.	SO. METER		SQ. FEET	NO.		SO. METER	SQ. FEET
1	411.05	4425	79	116.85	1265	167	106.00	1141	235	102.55	1104
2	171.48	1846	80	116.85	1255	168	106.00	1141	236	106.00	1141
3	166.92	1797	81	120.00	1292	159	106.00	1141	237	106.00	1141
4	162.32	1747	82	120.00	1292	160	106.00	1141	238	106.00	1141
5	157.72	1698	83	120.00	1292	161	106.00	1141	239	106.00	1141
6	153.16	1649	84	120.00	1292	162	106.00	1141	240	106.00	1141
7	148.66	1599	85	120.00	1292	163	106.00	1141	241	106.00	1141
8	147.16	1584	86	120.00	1292	164	106.00	1141	242	106.00	1141
9	150.68	1622	87	120.00	1292	165	106.00	1141	243	106.00	1141
10	154.25	1660	88	120.00	1292	166	106.00	1141	244	106.00	1141
11	156.16	1681	89	120.00	1292	167	106.00	1141	245	106.00	1141
12	156.76	1687	90	120.00	1292	168	102.55	1104	246	106.00	1141
13	157.32	1693	91	120.00	1292	169	102.55	1104	247	106.00	1141
14	157.92	1700	92	338.90	3648	170	106.00	1141	248	106.00	1141
15	150.77	1623	93	227.30	2447	171	106.00	1141	249	106.00	1141
16	159.92	1721	94	106.00	1141	172	106.00	1141	250	106.00	1141
17	160.52	1728	95	106.00	1141	173	106.00	1141	251	106.00	1141
18	161.08	1734	96	106.00	1141	174	106.00	1141	252	102.55	1104
19	161.68	1740	97	106.00	1141	175	106.00	1141	253	102.55	1104
20	162.28	1747	98	106.00	1141	176	106.00	1141	254	106.00	1141
21	162.88	1753	99	106.00	1141	177	106.00	1141	255	106.00	1141
22	163.48	1760	100	106.00	1141	178	106.00	1141	256	106.00	1141
23	164.08	1766	101	106.00	1141	179	224.72	2419	257	106.00	1141
24	164.68	1773	102	106.00	1141	180	266.72	2871	258	106.00	1141
25	165.24	1779	103	106.00	1141	181	106.00	1141	259	106.00	1141
26	165.84	1786	104	102.55	1104	182	106.00	1141	260	264.21	2844
27	166.44	1792	105	102.55	1104	183	106.00	1141	261	346.91	3734
28	164.16	1767	106	106.00	1141	184	106.00	1141	262	123.20	1326
29	167.84	1804	107	106.00	1141	185	106.00	1141	263	123.20	1326
30	168.24	1811	108	106.00	1141	186	106.00	1141	264	123.20	1326
31	168.84	1817	109	106.00	1141	187	106.00	1141	265	123.20	1326
32	169.44	1824	110	106.00	1141	188	102.55	1104	266	119.75	1289
33	162.29	1747	111	106.00	1141	189	102.55	1104	267	119.75	1289
34	163.14	1756	112	106.00	1141	190	106.00	1141	268	123.20	1326
35	169.84	1828	113	106.00	1141	191	106.00	1141	269	123.20	1326
36	168.76	1817	114	106.00	1141	192	106.00	1141	270	123.20	1326
37	167.68	1805	115	106.00	1141	193	106.00	1141	271	123.20	1326
38	166.56	1793	116	106.00	1141	194	106.00	1141	272	123.20	1326
39	165.44	1781	117	106.00	1141	195	106.00	1141	273	123.20	1326
40	164.36	1769	118	106.00	1141	196	106.00	1141	274	123.20	1326
41	163.28	1758	119	106.00	1141	197	106.00	1141	275	123.20	1326
42	162.16	1745	120	106.00	1141	198	106.00	1141	276	123.20	1326
43	161.04	1733	121	106.00	1141	199	106.00	1141	277	123.20	1326
44	159.92	1721	122	102.55	1104	200	106.00	1141	278	123.20	1326
45	158.84	1710	123	102.55	1104	201	106.00	1141	279	123.20	1326
46	157.76	1698	124	106.00	1141	202	106.00	1141	280	123.20	1326
47	175.07	1884	125	106.00	1141	203	106.00	1141	281	123.20	1326
48	128.02	1378	126	106.00	1141	204	106.00	1141	282	123.20	1326
49	120.00	1292	127	106.00	1141	205	106.00	1141	283	123.20	1326
50	120.00	1292	128	106.00	1141	206	102.55	1104	284	119.75	1289
51	120.00	1292	129	106.00	1141	207	102.55	1104	285	102.55	1104
52	120.00	1292	130	106.00	1141	208	106.00	1141	286	106.00	1141
53	120.00	1292	131	106.00	1141	209	106.00	1141	287	106.00	1141
54	120.00	1292	132	106.00	1141	210	106.00	1141	288	106.00	1141
55	120.00	1292	133	106.00	1141	211	106.00	1141	289	106.00	1141
56	120.00	1292	134	106.00	1141	212	106.00	1141	290	106.00	1141
57	120.00	1292	135	106.00	1141	213	106.00	1141	291	106.00	1141
58	120.00	1292	136	106.00	1141	214	106.00	1141	292	106.00	1141
59	120.00	1292	137	103.02	1109	215	106.00	1141	293	120.00	1292
60	120.00	1292	138	106.00	1141	216	106.00	1141	294	120.00	1292
61	116.55	1255	139	106.00	1141	217	106.00	1141	295	120.00	1292
62	116.55	1255	140	106.00	1141	218	106.00	1141	296	120.00	1292
63	120.00	1292	141	106.00	1141	219	106.00	1141	297	120.00	1292
64	120.00	1292	142	106.00	1141	220	97.06	1045	298	98.47	1050
65	120.00	1292	143	106.00	1141	221	93.21	1003	299	93.20	1003
66	120.00	1292	144	106.00	1141	222	106.00	1141	300	116.60	1237
67	120.00	1292	145	106.00	1141	223	106.00	1141	301	114.40	1231
68	120.00	1292	146	106.00	1141	224	106.00	1141	302	110.20	1186
69	120.00	1292	147	106.00	1141	225	106.00	1141	303	106.00	1141
70	120.00	1292	148	106.00	1141	226	106.00	1141	304	101.84	1096
71	120.00	1292	149	106.00	1141	227	106.00	1141	305	111.64	1202
72	120.00	1292	150	102.55	1104	228	106.00	1141	306	107.44	1156
73	120.00	1292	151	102.55	1104	229	106.00	1141	307	103.28	1112
74	120.00	1292	152	106.00	1141	230	106.00	1141	308	99.06	1066
75	120.00	1292	153	106.00	1141	231	106.00	1141	309	94.88	1021
76	120.00	1292	154	106.00	1141	232	106.00	1141	310	90.68	976
77	120.00	1292	155	106.00	1141	233	106.00	1141	311	86.48	931
78	120.00	1292	156	106.00	1141	234	102.55	1104	312	78.87	849