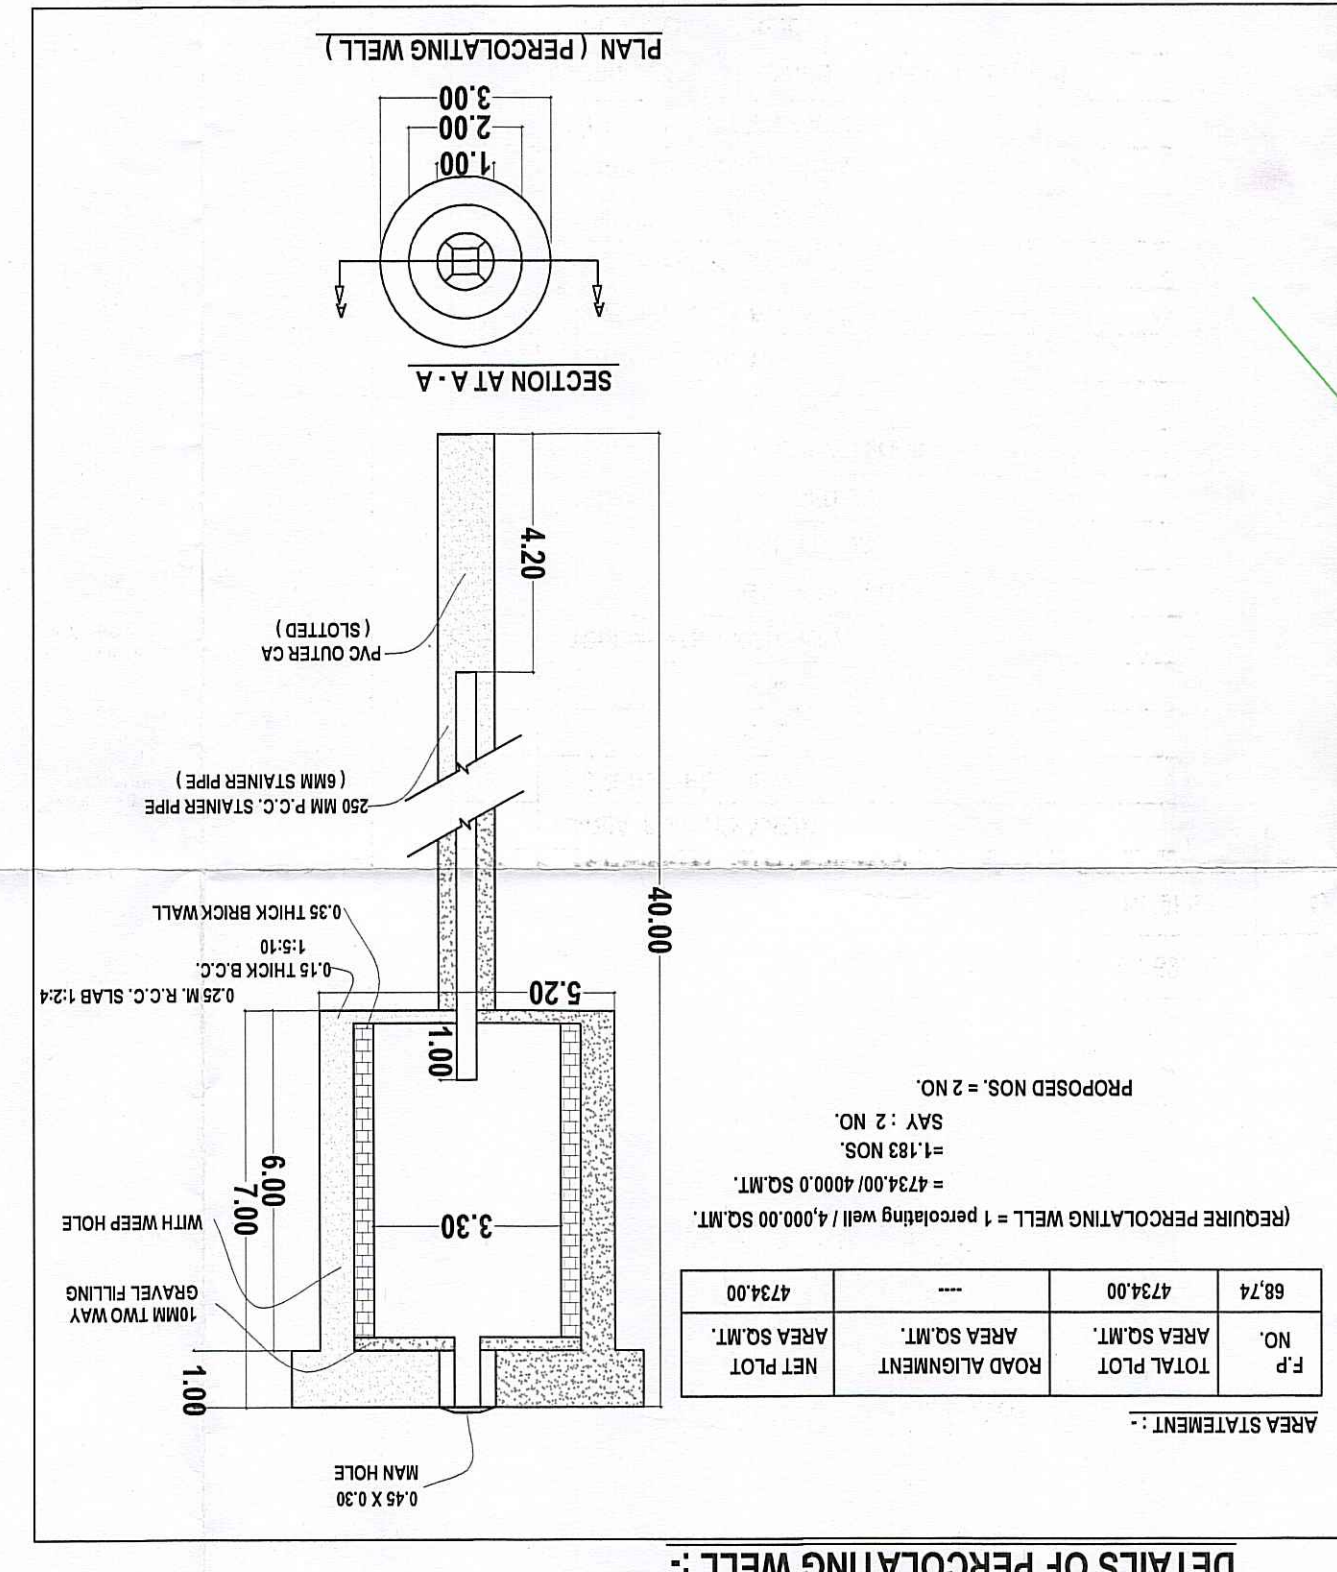
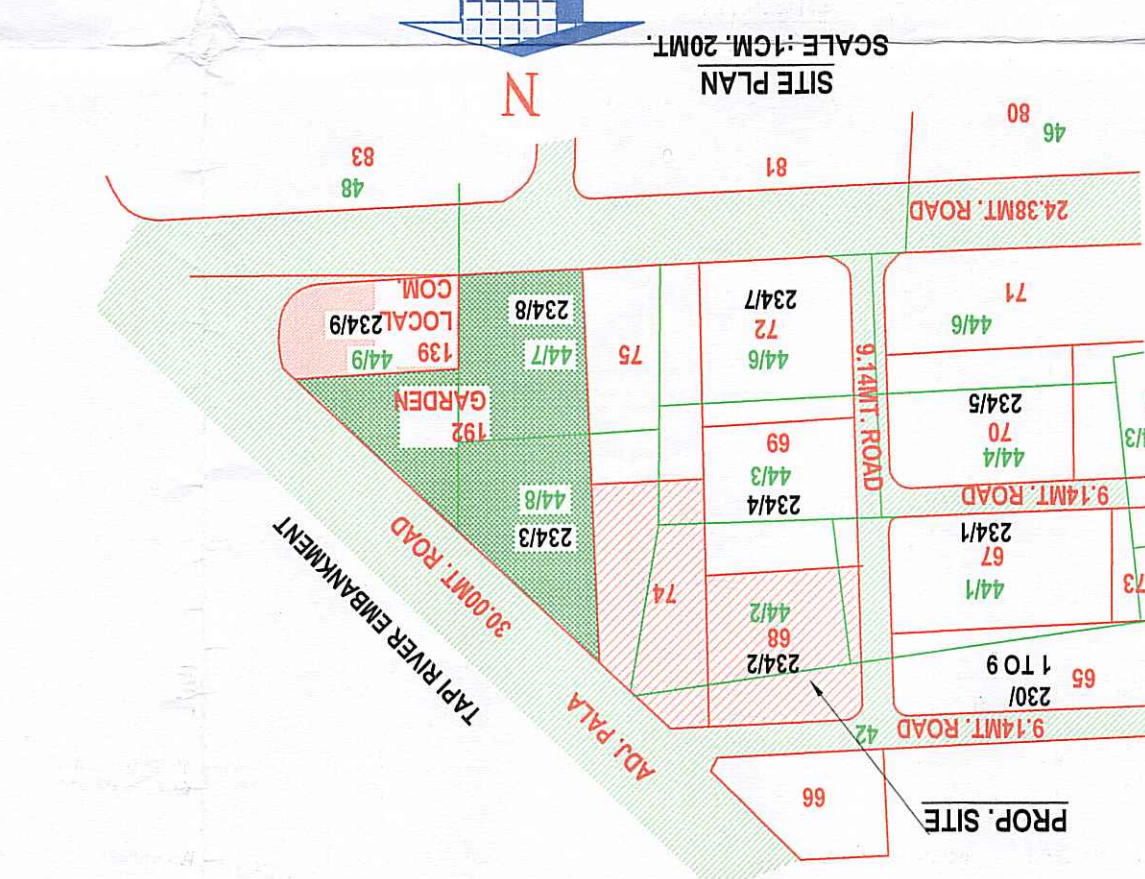
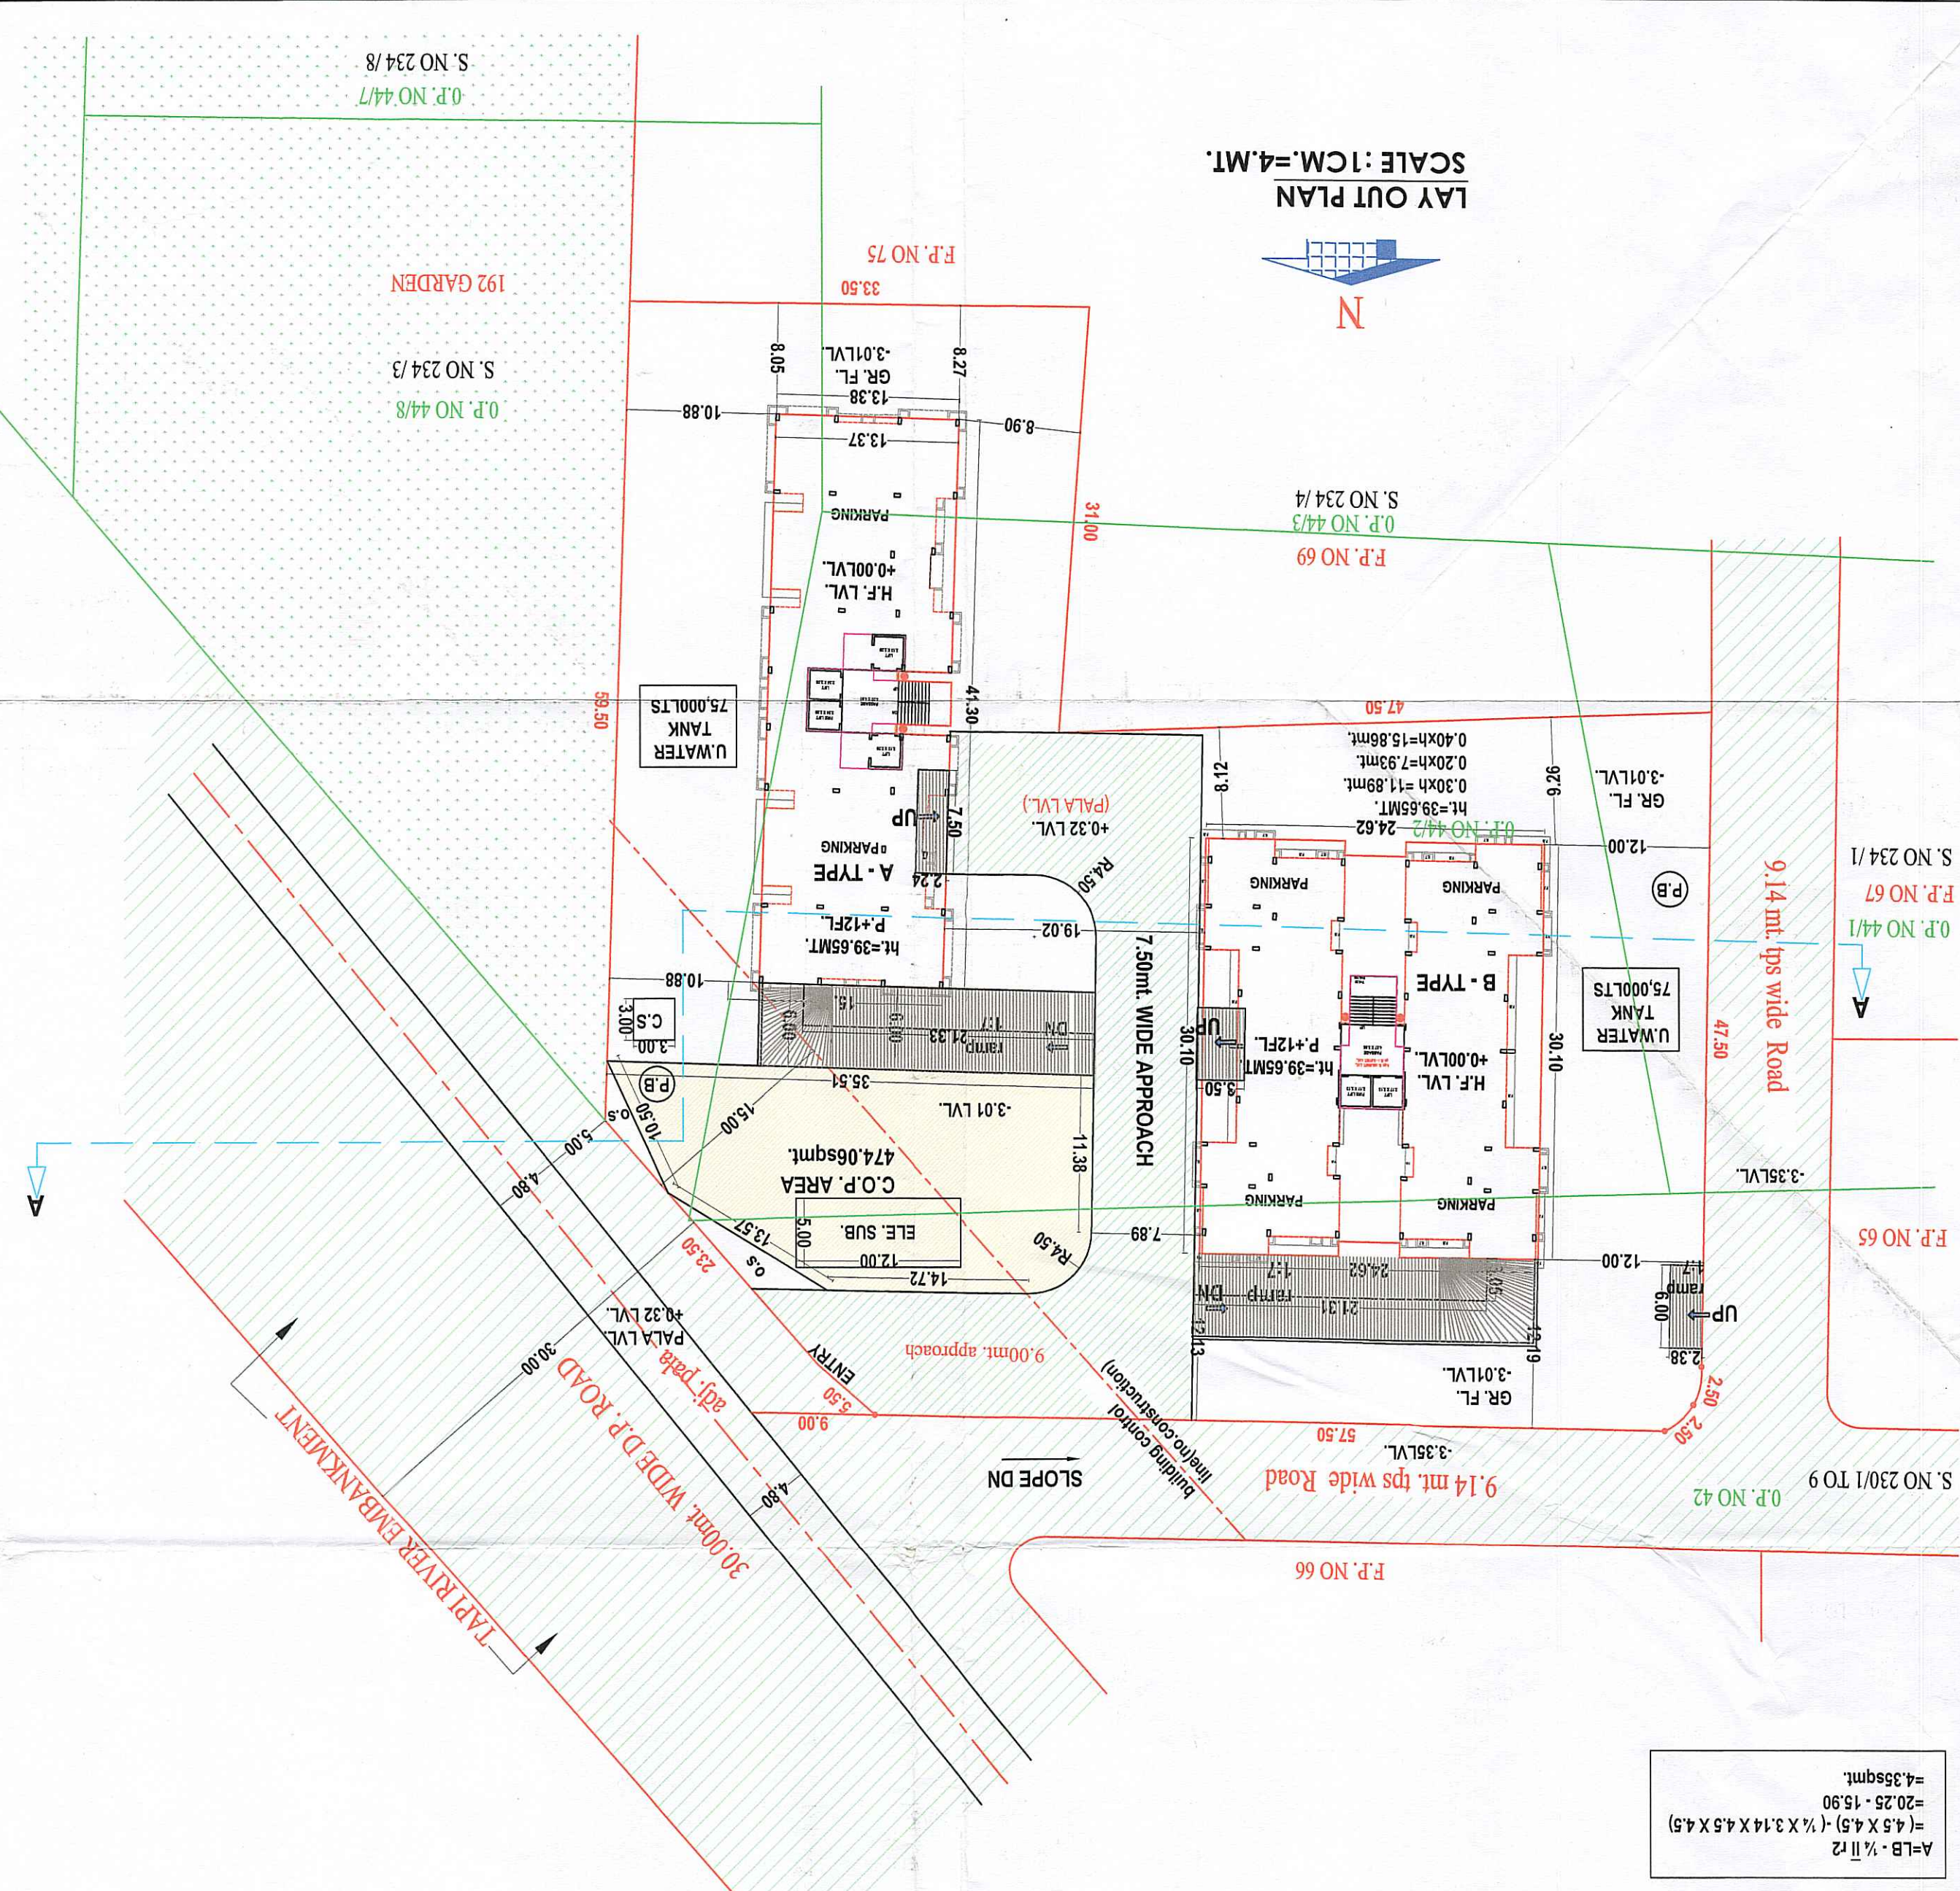


The diagram shows a composite figure with the following dimensions and area calculations:

- Top side:** 39.51
- Right side:** 11.38
- Bottom side:** 14.72
- Left side:** 10.40
- Internal dimensions and areas:**
 - Top-left triangle: 8.16 (base), 16.98 (height), Area = 2
 - Top-right triangle: 12.28 (base), 24.92 (height), Area = 1
 - Bottom-left triangle: 11.80 (base), 6.72 (height), Area = 3
 - Bottom-right triangle: 13.57 (base), 11.80 (height), Area = 4
- Text:** C.O.P. AREA CALC.

TYPE	NO	GR.FL.	H.GR.FL.	1ST. FL.	2ND. FL.	3RD. FL.	4TH. FL.	5TH. FL.	6TH. FL.	7TH. FL.	8TH. FL.	9TH. FL.	10TH. FL.	11TH. FL.	12TH. FL.	STAIR CABIN	TOTAL AREA
A	1	547.11	547.11	506.74	506.74	506.74	506.74	506.74	506.74	506.74	506.74	547.11	488.79	-			6724.40
B	1	731.68	731.68	537.01	537.01	537.01	537.01	537.01	537.01	537.01	537.01	537.01	537.01	537.01	537.01		7945.19
TOTAL	2	1278.79	1278.79	1043.75	1043.75	1043.75	1043.75	1043.75	1043.75	1043.75	1043.75	1084.12	995.80	537.01			14669.59

TYPE	NO.	GR.FL.	H. GR.FL.	1ST. FL.	2ND.	3RD.	4TH.	5TH.	6TH.	7TH.	8TH.	9TH.	10TH.	11TH.	12TH.	TOTAL AREA
A	1	parking	parking	443.12	443.12	443.12	443.12	443.12	443.12	443.12	443.12	443.12	348.99	250.53	-	4587.50
B	1	parking	parking	499.30	499.30	499.30	499.30	499.30	499.30	499.30	499.30	499.30	499.30	499.30	499.30	5991.60
TOTAL	2			942.42	942.42	942.42	942.42	942.42	942.42	942.42	942.42	942.42	848.19	750.13	499.30	10579.40

$$\begin{aligned} A &= LB \cdot \frac{1}{2} I r^2 \\ &= (4.5 \times 4.5) - \left(\frac{1}{2} \times 3.14 \times 4.5 \times 4.5 \right) \\ &= 20.25 - 15.90 \\ &= 4.35 \text{ sqm} \end{aligned}$$
[illegible][illegible]