


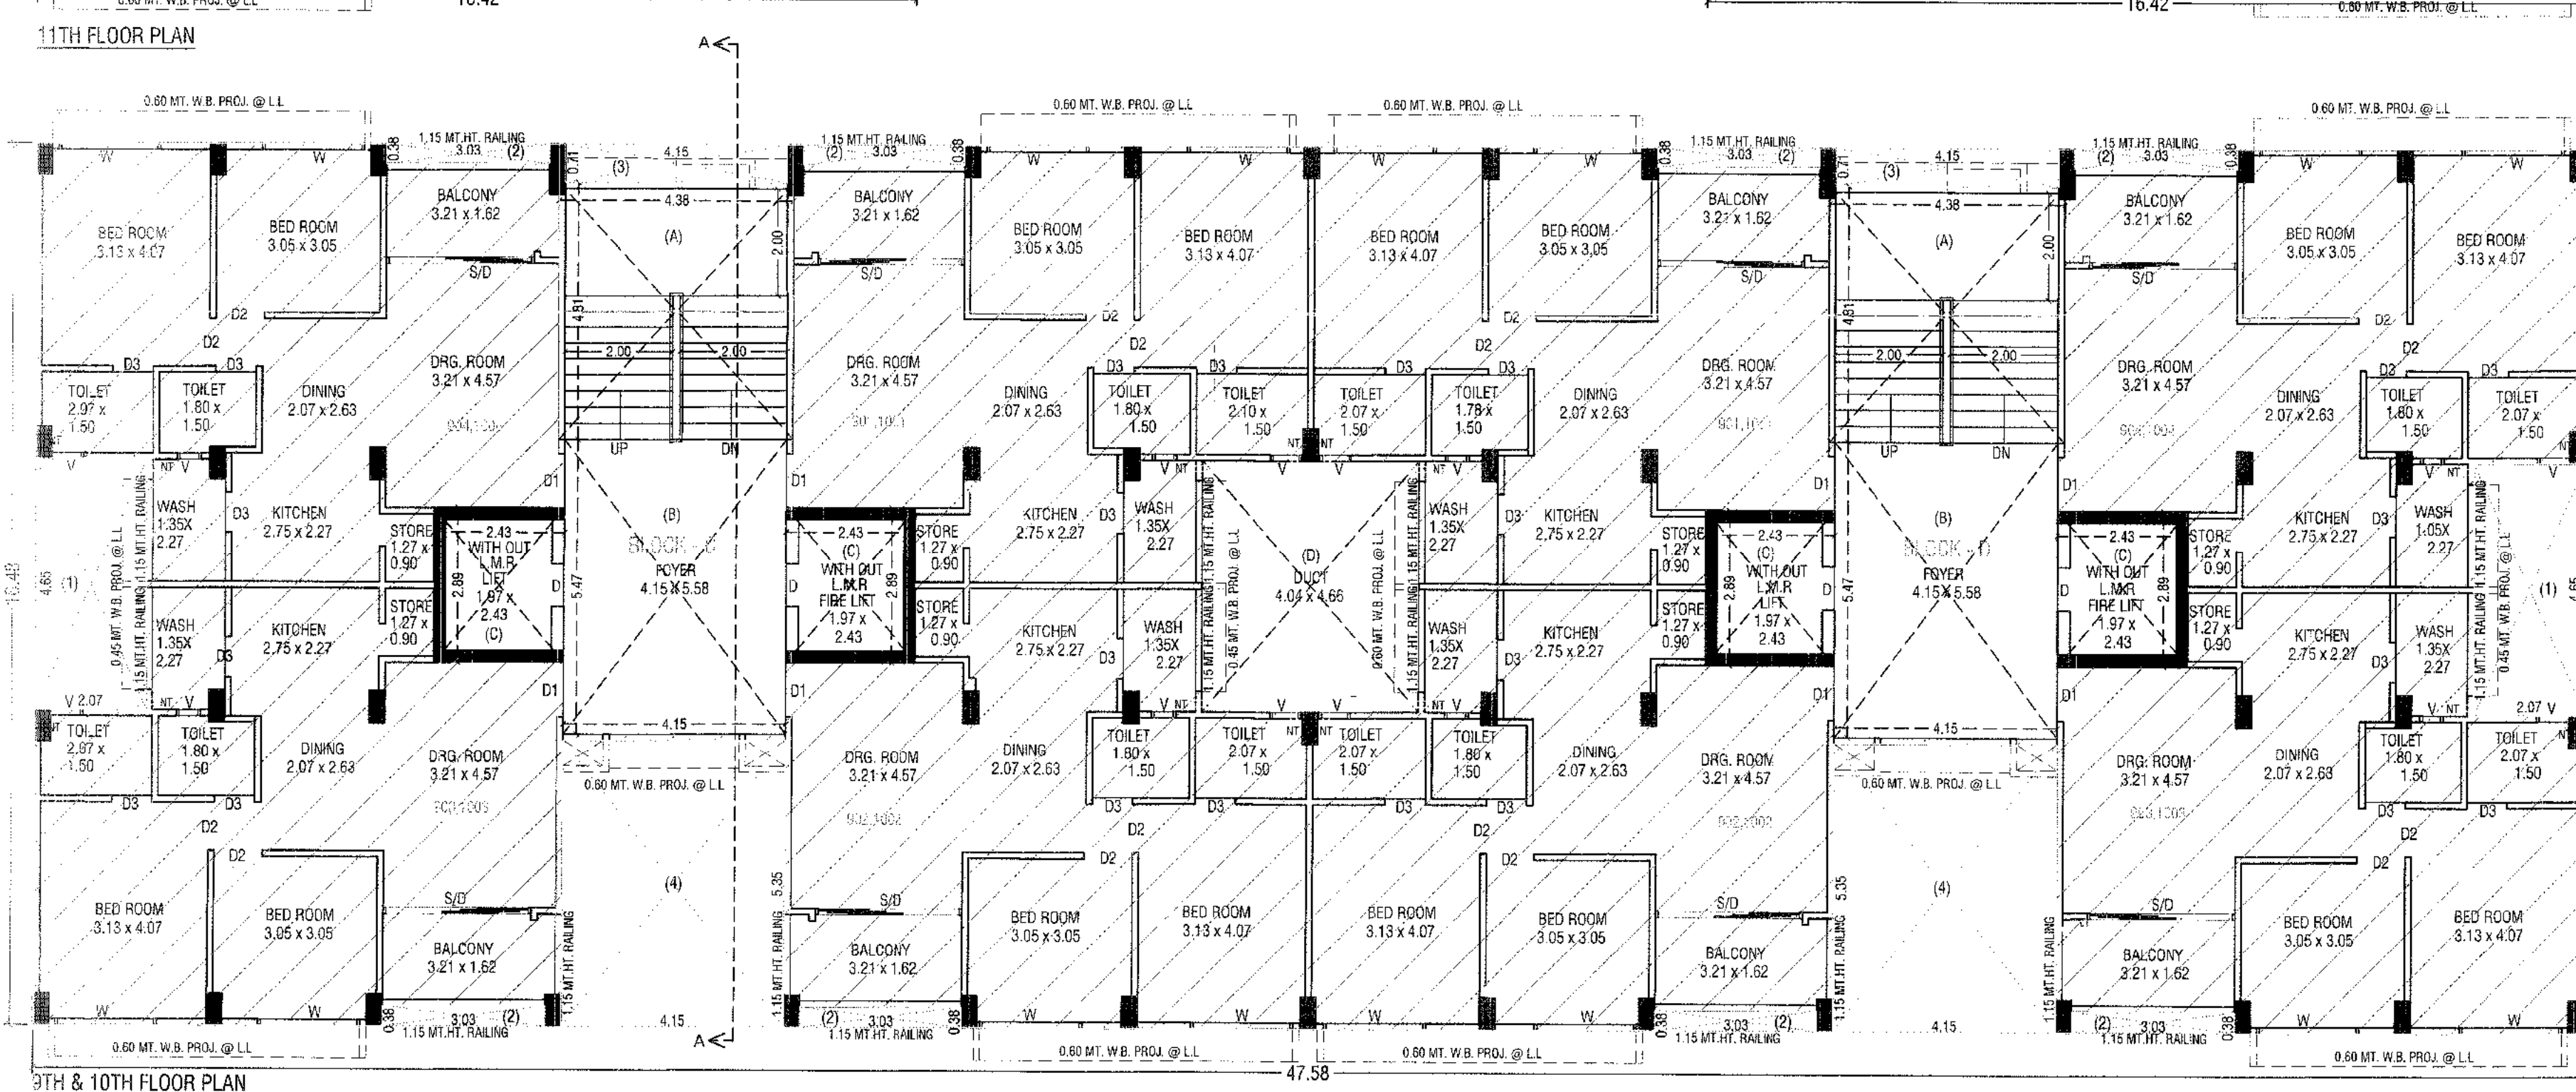

(C)	$2.43 \times 2.89 \times 4$	=	28.9
	TOTAL LESS	=	115.63
NET F.S.I. ON 11th FL.	$(405.58 - 115.63)$	=	289.95

BUILT UP AREA CALC.	IN SQ.MTS.
STAIR CABIN	
$4.38 \times 0.34 \times 2$	= 2.96
$9.00 \times 5.29 \times 2$	= 95.58
$4.61 \times 5.21 \times 2$	= 48.08
$1.00 \times 4.20 \times 2$	= 8.40
TOTAL LESS	= 154.02
BUILT UP AREA ON STAIR CABIN	= 154.02 SQ.MT.

Apinkumar Dayalal Inakkai
2nd Floor, Pruthvi Complex,
Ilsamapura, Ashram Road,
Ahmedabad
Reg. No. AUDA/DEV/01007

Alpinkumar Dayalal Inamkar
2nd Floor, Pruthvi Complex,
Usmanpura, Ashram Road,
Ahmedabad
Reg. No. AUDA/DEV/01007

DEVELOPER	ST-ENGINEER
For MILAP INFRACON  Partner	A. J. Parikh ACHAL J. PARIKH CIVIL ENGINEER 94220 44007 94220 44007
OWNER  SHARMA PARAS D. B.E. (Civil), M.I.E. 710, Kanayalal's Chawl, Kator Chowk, Sabarmati, Ahmedabad-380005. Lic. No.: 34223 GG/556 Mobile No. 94223 19654 Email: pdsharma3194@yahoo.co.in	 SHARMA PARAS D. B.E. (Civil), M.I.E. 710, Kanayalal's Chawl, Kator Chowk, Sabarmati, Ahmedabad-380005. Lic. No.: AUDA/COW-14007 Mobile No. 94263 19654 Email: pdsharma3194@yahoo.co.in

અસર સ્વરૂપ : નવસાધનાં સુચયપાઠનાં સ્વાસ્થ્ય કાળનાં હોય તો કહેવું પડે છે કે આ સ્વાસ્થ્ય કાળની જીવન શૈલી મોડાસાધનાં સુચયપાઠનાં સ્વાસ્થ્ય કાળનાં સુધી સંબંધ પાડે છે. આથી જીવન શૈલીનાં સુચયપાઠનાં સ્વાસ્થ્ય કાળનાં સુધી સંબંધ પાડે છે.

ખાસ ચારણ
તા..... તા રોજ આદિક ધોળોનાથી
આકાદિક તથા રાજાના પાંચાણીયે અપેક્ષ
આદેશી પ્રમાણ કરાવેલ તમામ ચારણોનું ચુરખણો
કાલ કરવાનું રહેશે.

[illegible]

માનક શરત
મંજુર થયેલ નકશાઓની નકલનો સ્થળ પર પ્રતિબ્ધ કરવાનો રહેશે

Owner is fully responsible
For open marginal Space
and road line Portion.

**Final Plan boundary and
allotment of final plot is
Subject to Variation by
Town Planning Officer**



D.D. URBAN DEVELOPMENT DEPARTMENT
GOVERNMENT OF INDIA


APPROVED
 As amended by the (D/P) Subject
 to the condition as mentioned in this
 office Letter PkM No. 1941912018
 Dated.....

Assistant Town Planner
 Ahmedabad Urban Development Authority

