


PLAN SHOWING PROPOSED DEVELOPMENT FOR "SHANTIGRAM TOWNSHIP ", ON LAND OF
DIFFERENT SURVEY / BLOCK NUMBERS AT. VILLAGE : KHORAJ, KHODIYAR, DANTALI & JASPUR

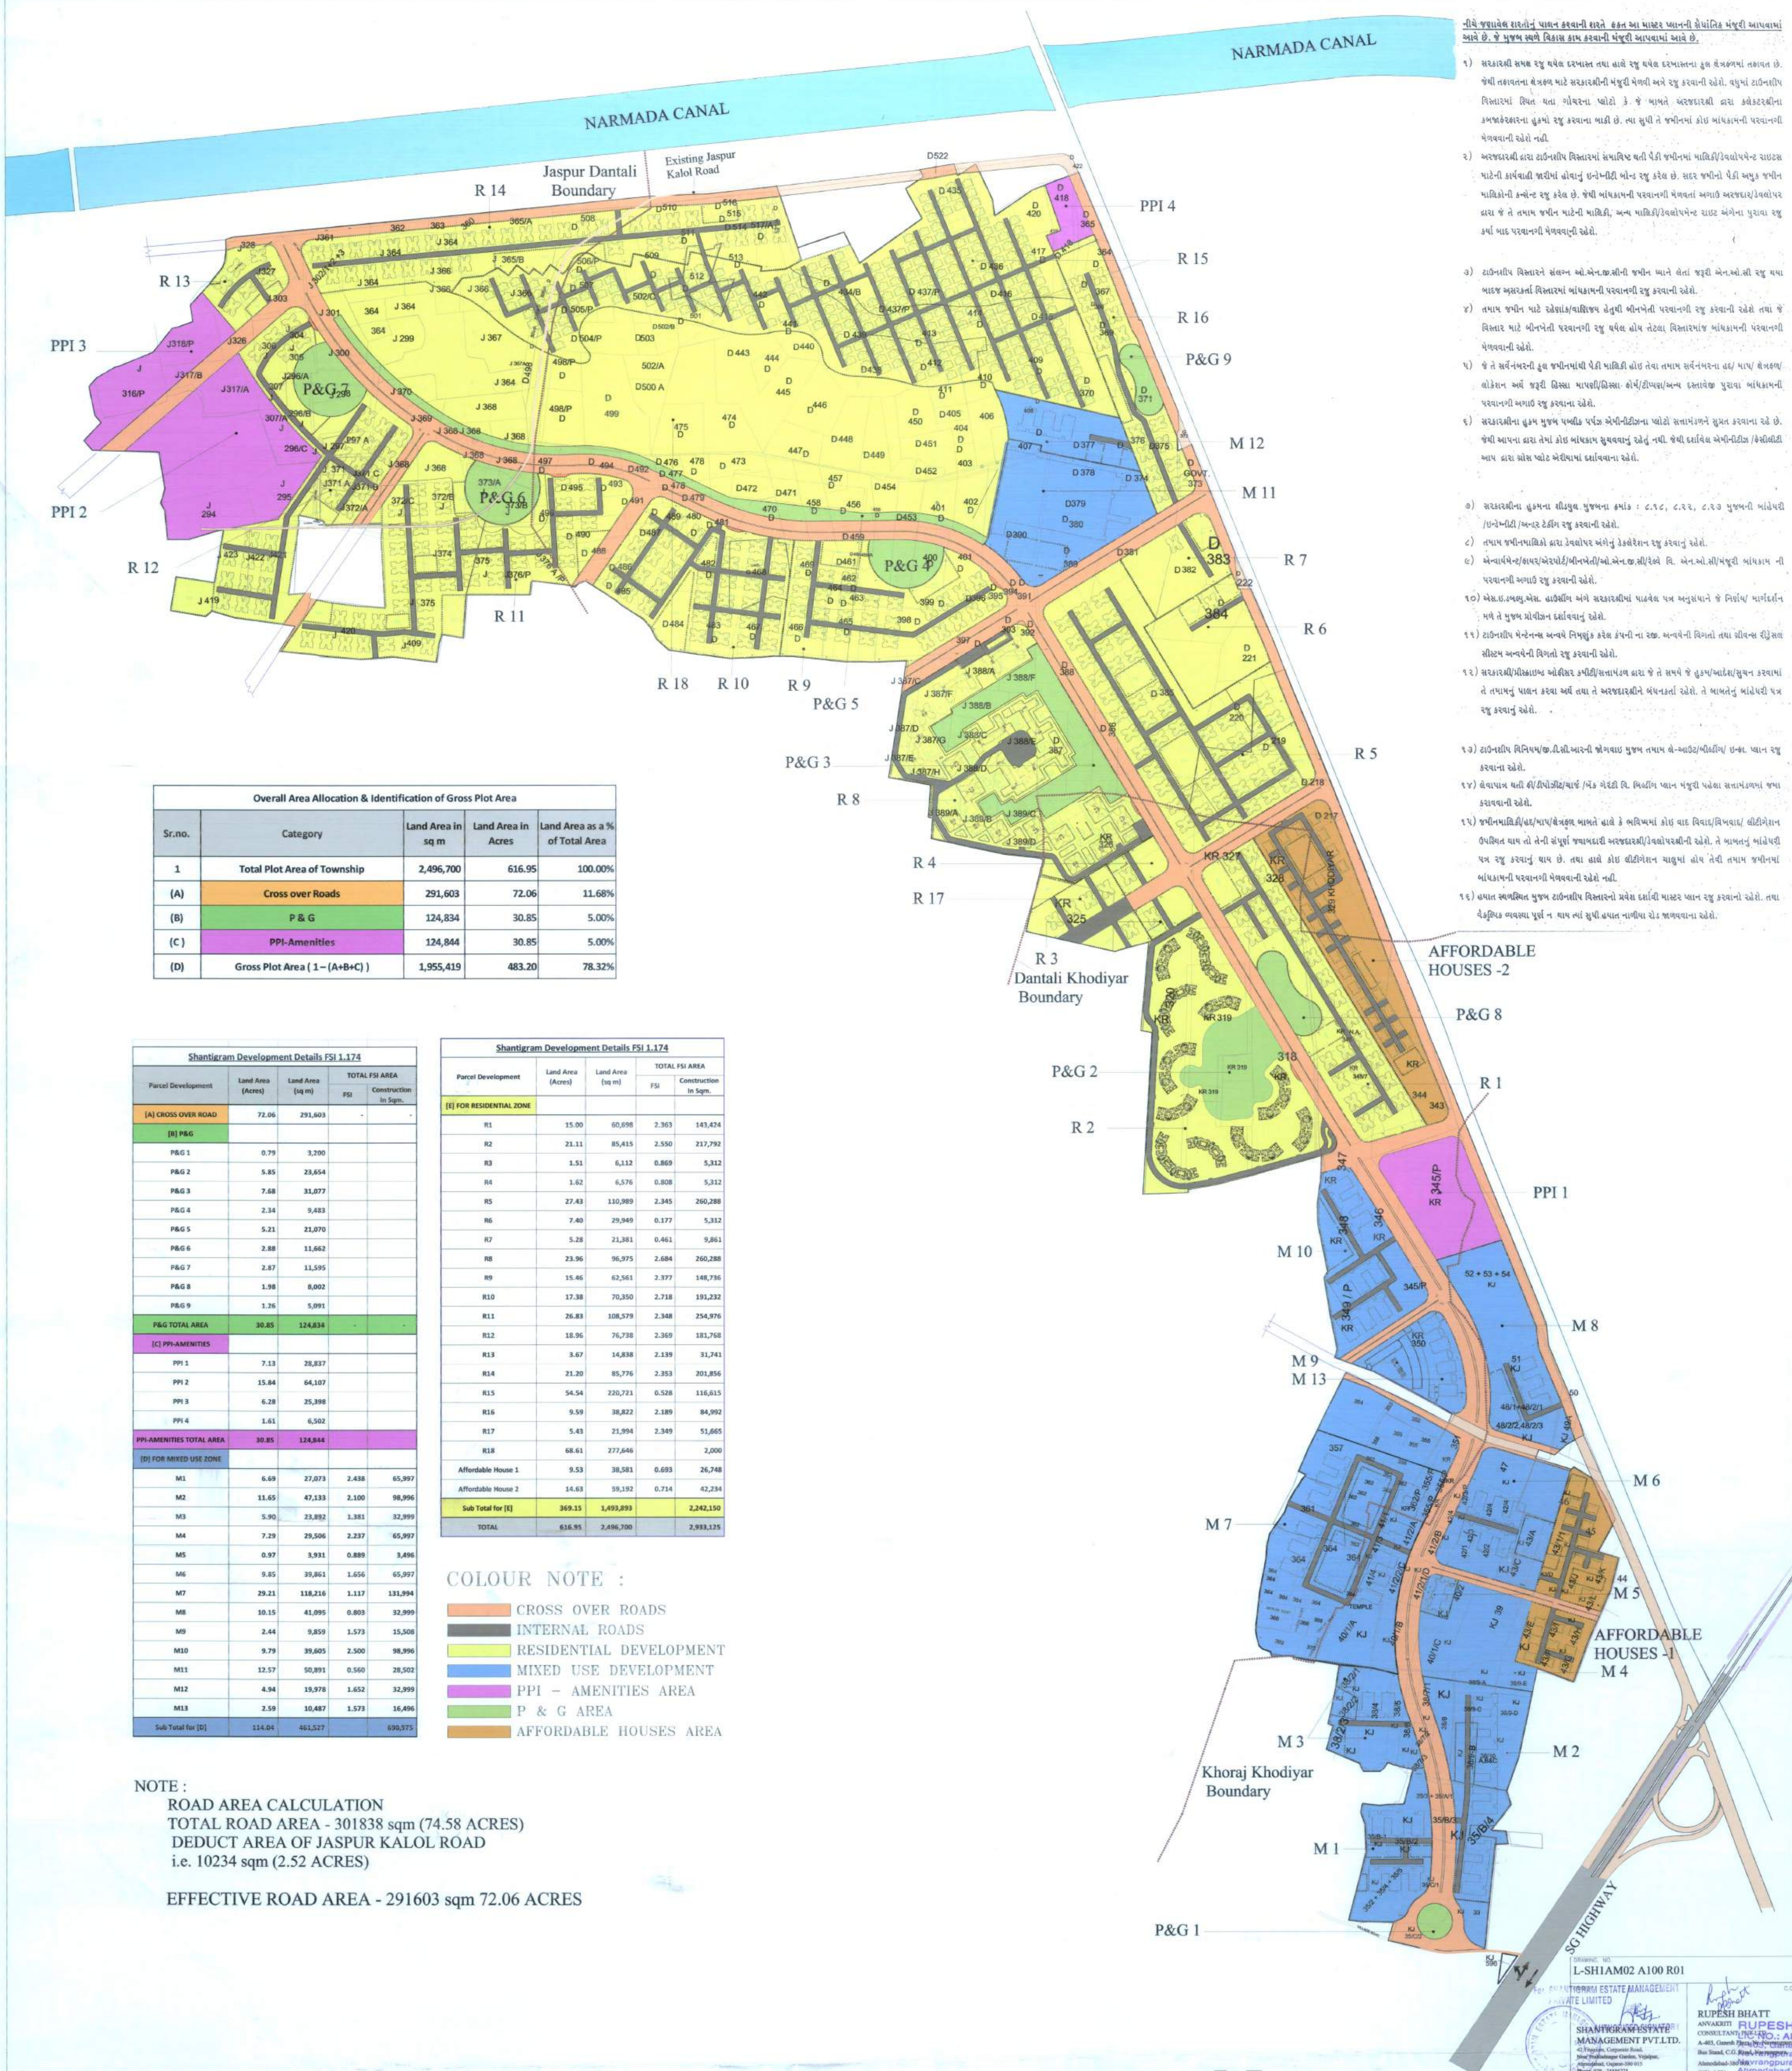

MASTER PLAN














RUPESH BHATT







