


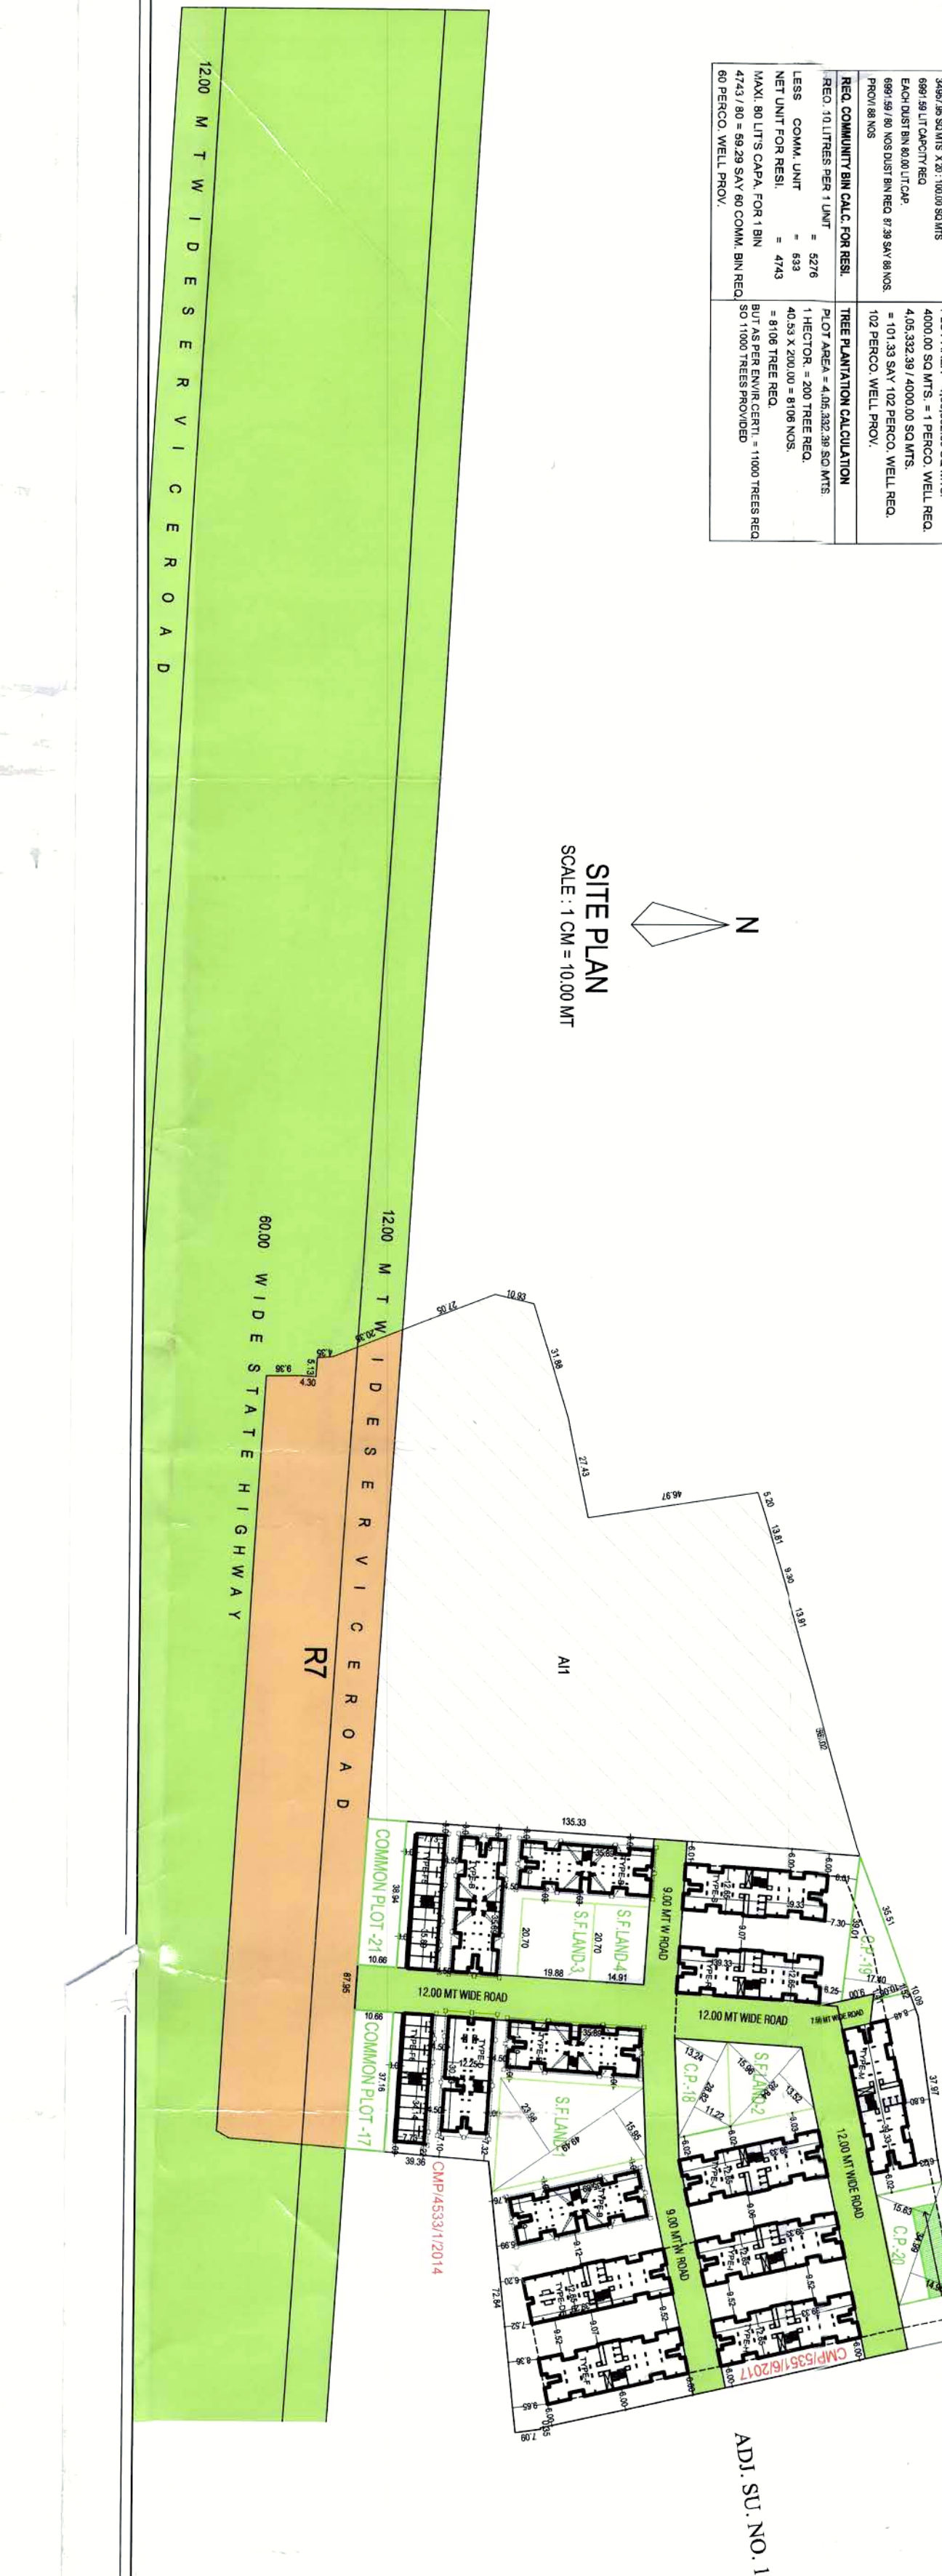

EXISTING WORK UND.CONNS. BUNGALOWS									


APPROVED

APPROVED

