


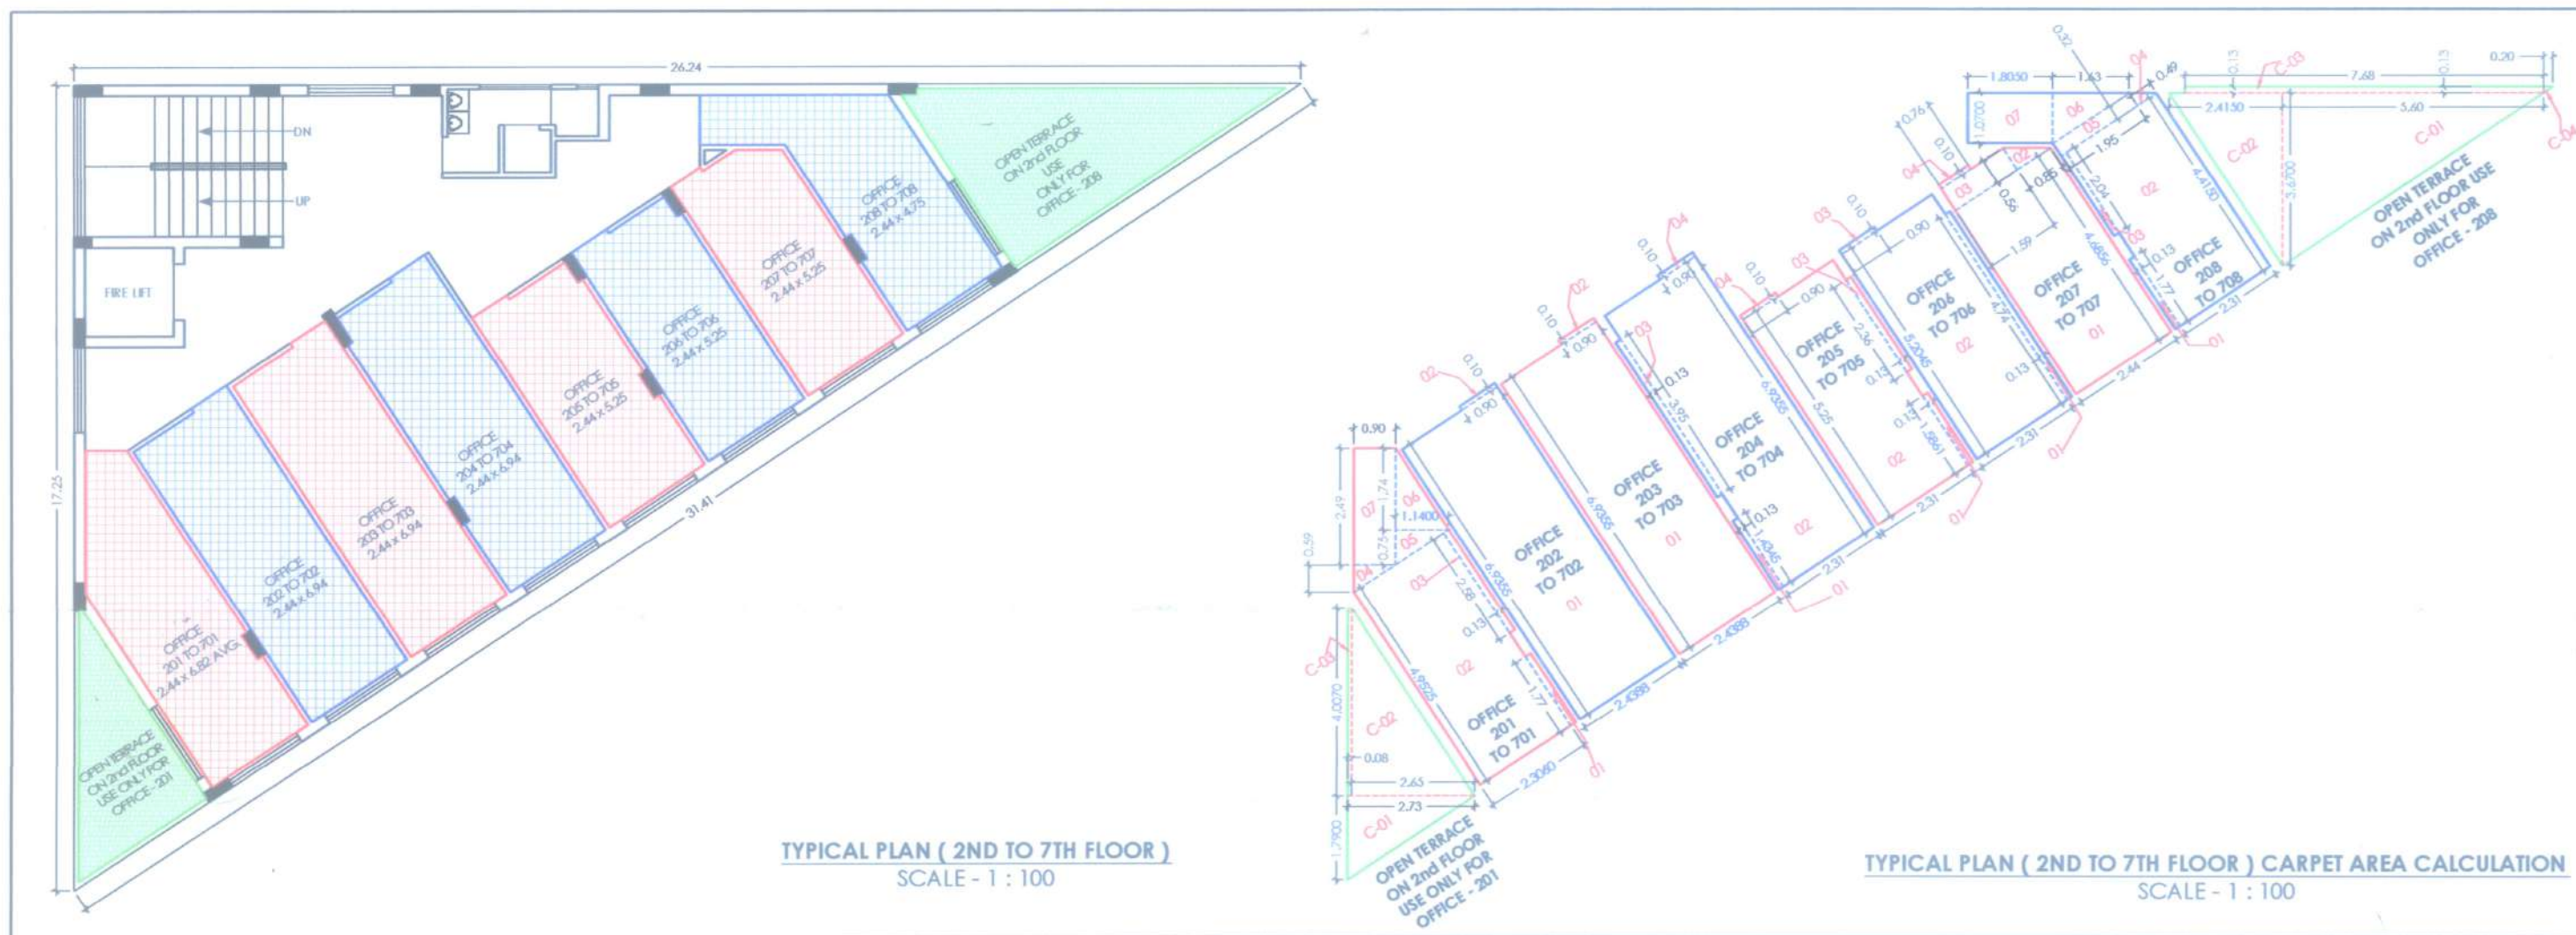

FLOOR	UNITS (SHOP/ OFFICE)	SR. NO. IN DRAWING	WIDTH IN MTS.	LENGTH IN MTS.	AREA IN SQ. MT.	TOTAL AREA IN SQ. MT.
3rd to 7th FLOOR COMMERCIAL	OFFICE No. 301 TO 701	1	0.1286	1.7700	0.23	15.85
		2	2.3060	4.9525	11.42	
		3	0.1286	2.5802	0.33	
		4	0.8965	0.5892	0.26	
		5	1.1400	0.7510	0.43	
		6	1.1400	1.7384	0.99	
		7	0.8965	2.4894	2.23	
	OFFICE No. 302 TO 702	1	2.4388	6.9355	16.91	17.00
		2	0.9000	0.1000	0.09	
	OFFICE No. 303 TO 703	1	2.4388	6.9355	16.91	17.00
		2	0.9000	0.1000	0.09	
	OFFICE No. 304 TO 704	1	0.1286	1.4345	0.18	16.81
		2	2.3115	6.9385	16.03	
		3	0.1286	3.9505	0.51	
		4	0.9000	0.1000	0.09	
	OFFICE No. 305 TO 705	1	0.1286	1.5861	0.20	12.73
		2	2.3115	5.2501	12.14	
		3	0.1286	2.3609	0.30	
		4	0.9000	0.1000	0.09	
	OFFICE No. 306 TO 706	1	0.1286	4.7405	0.61	12.73
		2	2.3115	5.2045	12.03	
		3	0.9000	0.1000	0.09	
	OFFICE No. 307 TO 707	1	2.4401	4.6856	11.43	12.63
		2	0.8492	0.5581	0.24	
3		1.5909	0.5581	0.89		
4		0.7645	0.1000	0.08		
OFFICE No. 308 TO 708	1	0.1286	1.7700	0.23	14.21	
	2	2.3114	4.4150	10.20		
	3	0.1286	2.0430	0.26		
	4	0.4919	0.3233	0.08		
	5	1.9452	0.3233	0.63		
	6	1.6280	1.0700	0.87		
	7	1.8050	1.0700	1.93		



	SR. NO. IN DRAWING	WIDTH IN MTS.	LENGTH IN MTS.	AREA IN SQ. MT.	TOTAL AREA IN SQ. MT.
No. 01	1	0.1286	1.7700	0.23	15.88
	2	2.3060	4.9525	11.42	
	3	0.1286	2.5802	0.33	
	4	0.8965	0.5892	0.26	
	5	1.1400	0.7510	0.43	
	6	1.1400	1.7384	0.99	
No. 02	7	0.8965	2.4894	2.23	17.00
	1	2.4388	6.9355	16.91	
No. 03	2	0.9000	0.1000	0.09	17.00
	1	2.4388	6.9355	16.91	
No. 04	2	0.9000	0.1000	0.09	16.81
	1	0.1286	1.4345	0.18	
	2	2.3115	6.9355	16.03	
	4	0.9000	0.1000	0.09	
No. 05	1	0.1286	1.5881	0.20	12.73
	2	2.3115	5.2501	12.14	
	3	0.1286	2.3609	0.30	
	4	0.9000	0.1000	0.09	
No. 06	1	0.1286	4.7405	0.61	12.73
	2	2.3115	5.2045	12.03	
	3	0.9000	0.1000	0.09	
No. 07	1	2.4401	4.6856	11.43	12.63
	2	0.8492	0.5581	0.24	
	3	1.5909	0.5581	0.89	
	4	0.7645	0.1000	0.08	
No. 08	1	0.1286	1.7700	0.23	14.21
	2	2.3114	4.4150	10.20	
	3	0.1286	2.0430	0.26	
	4	0.4919	0.3233	0.08	
	5	1.9482	0.3233	0.63	
	6	1.6280	1.0700	0.87	
	7	1.8050	1.0700	1.93	

Project Information Required For Rera As Per in Drawing			
Particular	Area	Unit	
Plot area	506.22	sq. mt.	
Total FSI Amt. - Used F.S.I.	1331.81	sq. mt.	
FSI Amt. Paid to corporation	173.67	sq. mt.	
Covered Floor Built Up Area	228.32	sq. mt.	
Total Built Up Area Of Project	1916.03	sq. mt.	
Regular 1.8 Base F.S.I	911.196	sq. mt.	
Regular 1.8 + Paid 0.9 F.S.I.	1386.79	sq. mt.	
Total Provided Parking	433.07	sq. mt.	
Types Of Structure	Frame Structure		
Parking Calculation in Drawing			
Covered Parking Provided	Open Parking Provided	Less In Open Parking	Unit
72.89	13.71	6.21	sq. mt.
81.04	81.2	0.67	sq. mt.
	188.46		sq. mt.
	17.44		sq. mt.
	2.74		sq. mt.
	246.02		sq. mt.
	279.14	6.88	sq. mt.
153.93			sq. mt.
Total Provided Parking		433.07	sq. mt.
Project Detail			
List	Answer	Unit	
Project Type : Resident / Commercial / Both	COMMERCIAL - MEGNANTILE -1	-	
Total Area of Land	506.22	sq. mt.	
Total Open Area	279.9	sq. mt.	
Total Covered Area	1916.03	sq. mt.	
Total Area of Open Parking	279.14	sq. mt.	
Total Area of Covered Parking	153.93	sq. mt.	
Development Detail For Flats			
List	Answer	Unit	
Types of Inventory	N.A.	-	
No of Inventory	N.A.	nos.	
Carpet Area of unit	N.A.	sq. mt.	
Area of wash	N.A.	sq. mt.	
Ansoid Exclusive Balcony / Veranda	N.A.	sq. mt.	
Area of Exclusive of Terrace	N.A.	sq. mt.	
Development Detail For Shops/OFFICES			
List	Answer	Unit	
Types of Inventory	SHOPS	OFFICES	-
No of Inventory	18	46	nos.
Carpet Area of unit	289.43	714.13	sq. mt.
Area of wash	0.00	0.00	sq. mt.
Ansoid Exclusive Balcony / Veranda	0.00	0.00	sq. mt.
Area of Exclusive of Terrace	0.00	23.78	sq. mt.

GRAND TOTAL	18 - SHOP & 48 - OFFICE	982.56	0.00	0.00	23.78
-------------	-------------------------	--------	------	------	-------

--	--

OWNER'S COPY
APPROVED

RE-AE ASST. TOWN PLANNER
Bakert Municipal Corporation

West Zone
R.M.C.

OWNER :-

(X)

BUILDIFIC REALTY¹

Shilpi

PARTNER

SANKU :- SHARLESH V. VASTARI

LEGEND :-

PLOT BOUNDRY

PROP. WORK

DRAINAGE LINE

STRU. ENGINEER :-

G. N. Dey
H-Structure
Consulting Structure Engineer
Hareesh Ghelani
305-Times Square, Balaji Hall Chowk,
200' Ring Road, Rajkot-Guj.
RMC Lic. No. SE-181
Cell No. +91 98790 24180


[illegible]

OWNER'S COPY
APPROVED

AL-RAE
Rajkot R.

WASTE
ZONE

Land Department
Rajkot

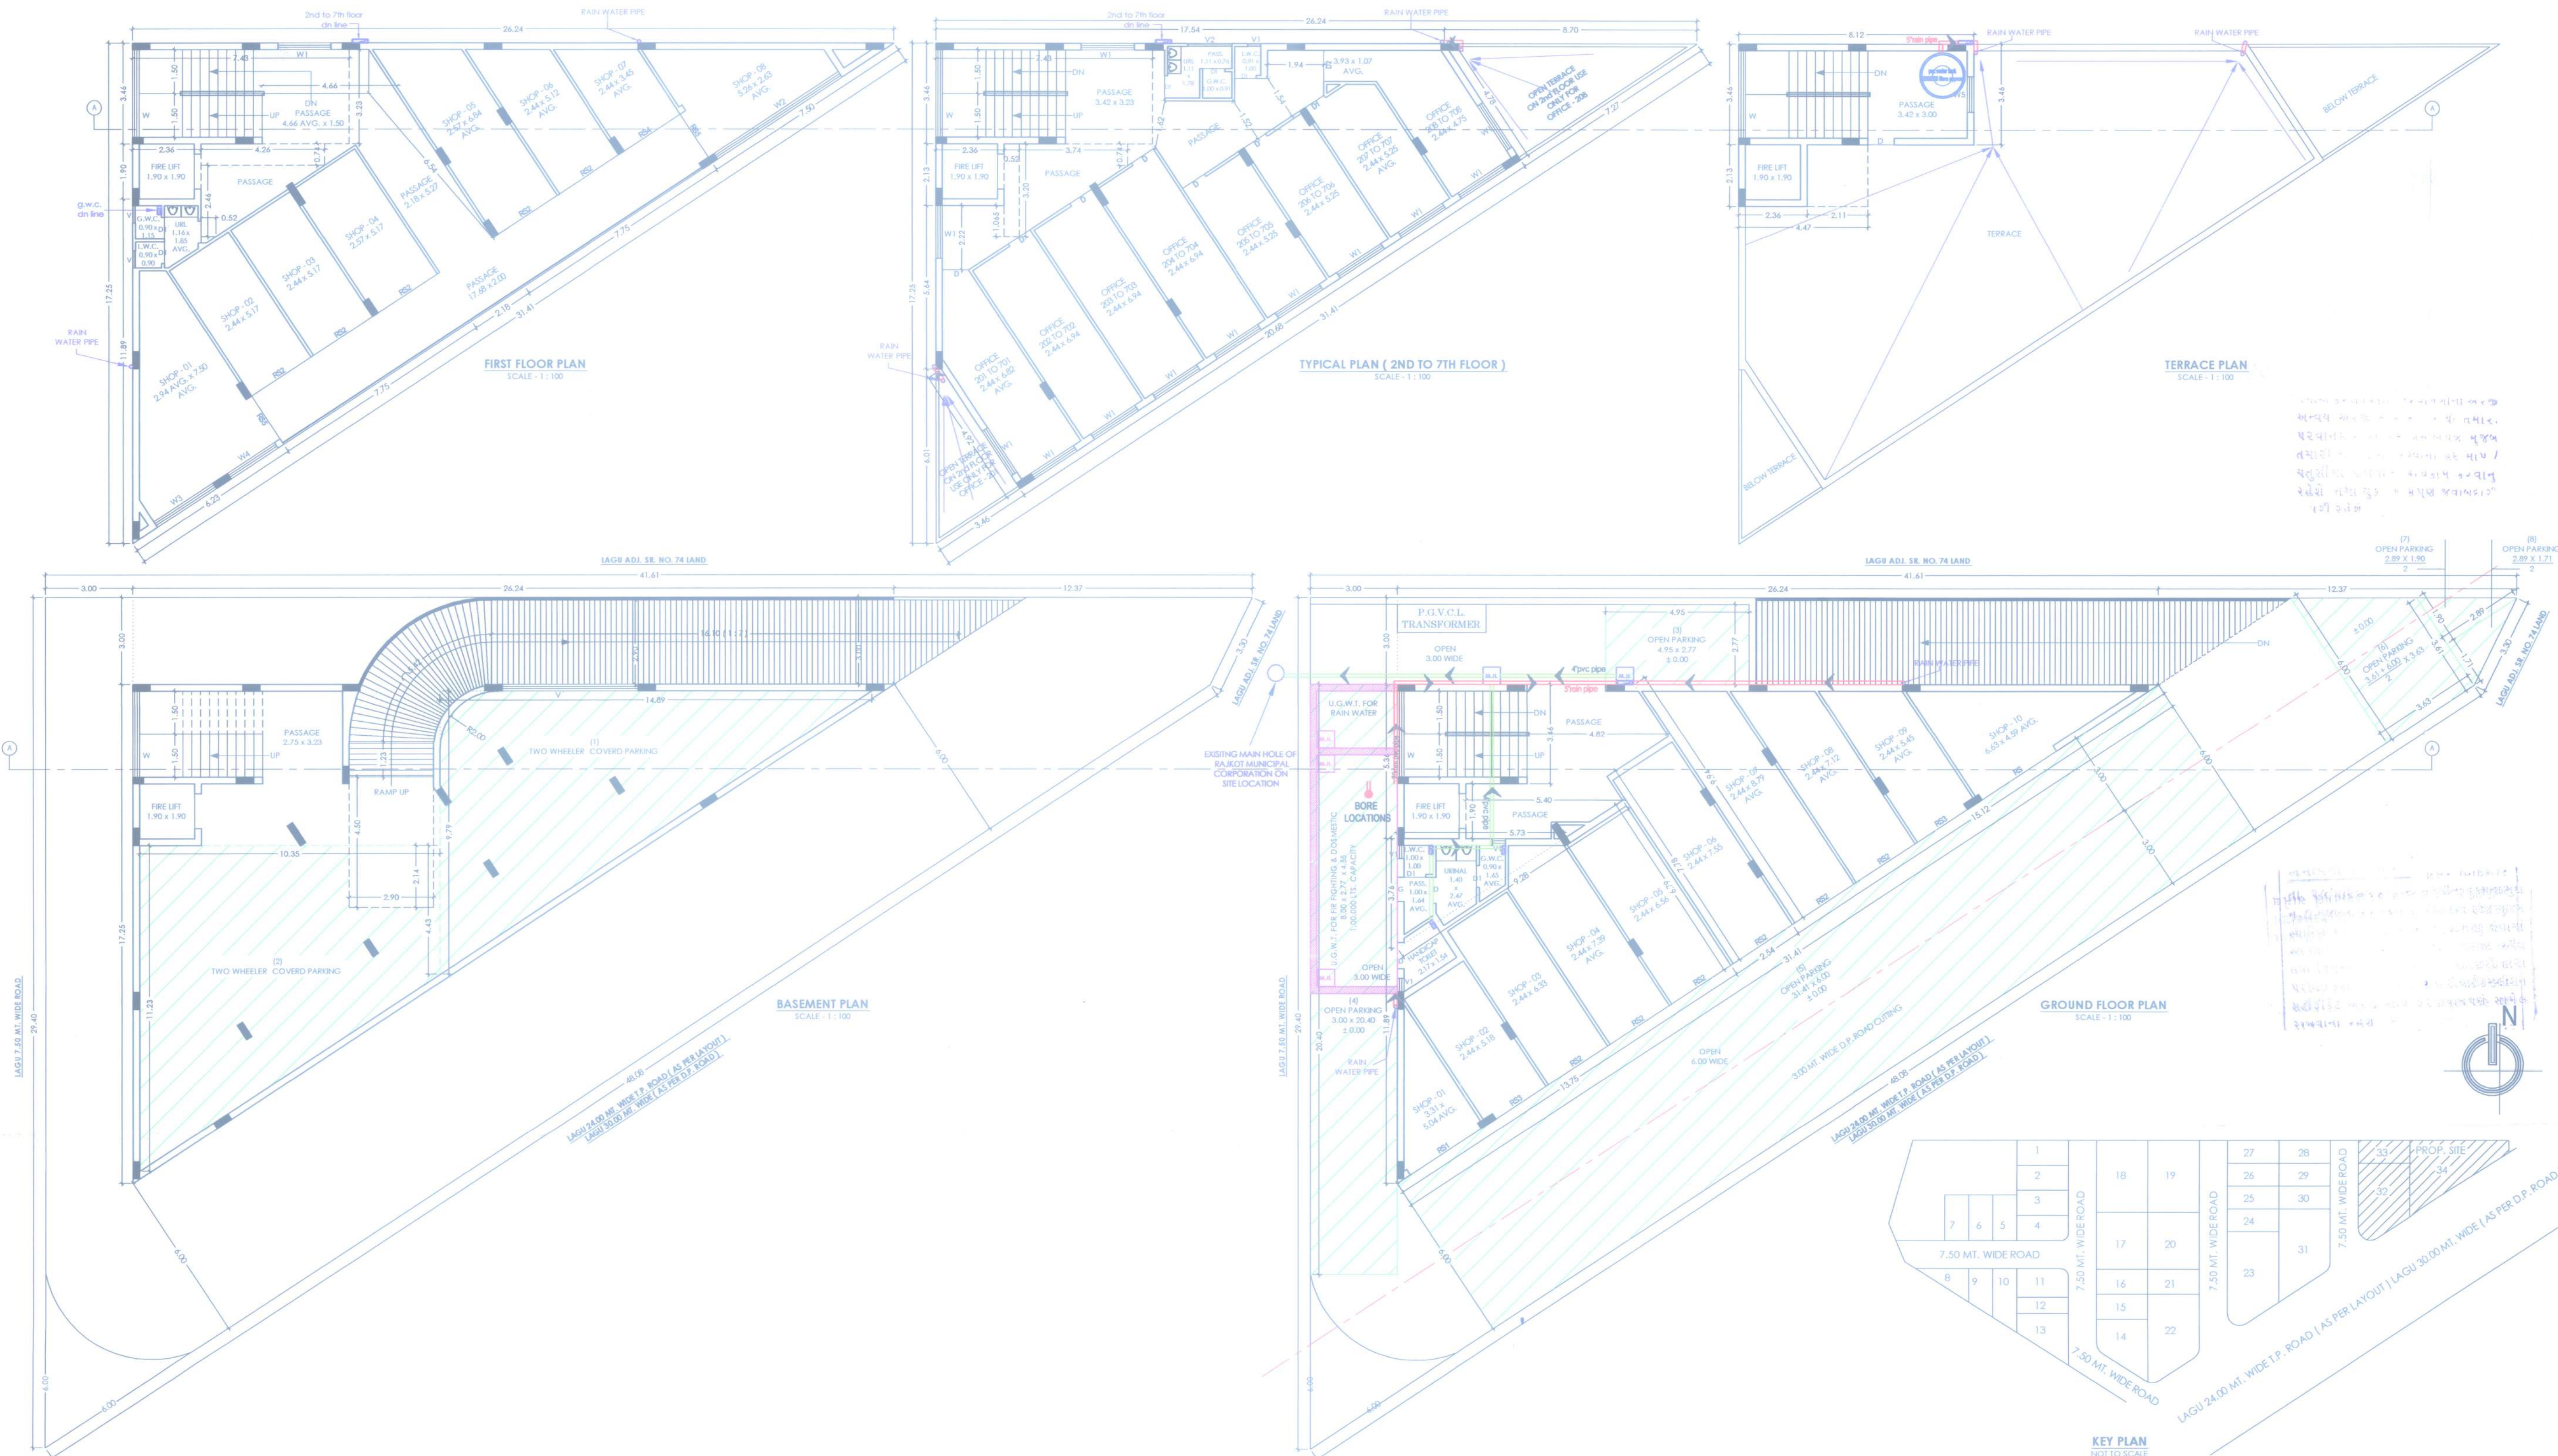

NAME OF WORK :- (REVISED MERCANTILE -1)
OWNER : BUILDIFIC REALTY PARTNERSHIP FIRM
TYPE OF CONST. : FRAME STRU., USE OF BLDG. : - COMMERCIAL
PROJECT NAME : POSSIBLE TRIANGLE
LOCATION : PRAGTISHWAR PARK - 1 MAVDI (MERCANTILE -1)
REV. SR. NO. : - MAVDI - 71 / P PLOT NO. 32 + 33 + 34
ELECTION WARD NO. : 11 CITY : RAJKOT
SCHEDULE :-
RS 3.07 X 2.60 W1 1.83 X 1.20
RS1 2.92 X 2.60 W2 5.13 X 1.20
RS2 2.44 X 2.60 W3 2.44 X 1.20
RS3 2.06 X 2.60 W4 1.93 X 1.20
RS4 2.31 X 2.60 W5 1.22 X 1.20
RS5 1.77 X 2.60 W 0.40 X 0.40
W 3.00 X 1.20 V1 0.45 X 0.60
OWNER :-

(X) BUILDIFIC REALTY
gshir
PARTNER
SIGN. :- SHAILESH U. VASTANI

SANITATION CALCULATION	
REQUIREMENT OF SANITATION	
1 USER PER 4.00 SQ.MT. OF CARPET AREA	
CARPET AREA AT GROUND FLOOR	154.41 SQ.MT.
CARPET AREA AT FIRST FLOOR	114.00 SQ.MT.
CARPET AREA AT SECOND FLOOR	119.00 SQ.MT.
CARPET AREA AT THIRD FLOOR	119.00 SQ.MT.
CARPET AREA AT FOURTH FLOOR	119.00 SQ.MT.
CARPET AREA AT FIFTH FLOOR	119.00 SQ.MT.
CARPET AREA AT SIXTH FLOOR	119.00 SQ.MT.
CARPET AREA AT SEVENTH FLOOR	119.00 SQ.MT.
TOTAL CARPET AREA	982.41 SQ.MT.
NOS. OF USERS	982.41 = 246 USER
101 - 500 = G.W.C. - 5	L.W.C. - 5 URINAL - 5
PROVIDED SANITATION	
GROUND FLOOR	G.W.C. - 1 L.W.C. - 1 URINAL - 2 HANDL. - 1
FIRST FLOOR	G.W.C. - 1 L.W.C. - 1 URINAL - 2
SECOND FLOOR	G.W.C. - 1 L.W.C. - 1 URINAL - 2
THIRD FLOOR	G.W.C. - 1 L.W.C. - 1 URINAL - 2
FOURTH FLOOR	G.W.C. - 1 L.W.C. - 1 URINAL - 2
FIFTH FLOOR	G.W.C. - 1 L.W.C. - 1 URINAL - 2
SIX FLOOR	G.W.C. - 1 L.W.C. - 1 URINAL - 2
SEVEN FLOOR	G.W.C. - 1 L.W.C. - 1 URINAL - 2
TOTAL	8 8 16 1

INDEX :	
	MAIN HOLE ON ROAD
	INSPECTION CHAMBER
	RAINWATER PIPE
	DRAIN PIPE
	WATER TANK
	PVC WATER TANK


ARCHITECT :-
the G2
Chirag G. Tanti-Architect
106, Netra Complex, Above SBI,
Chandresh Nagar, Main Road,
Rajkot. Office No.: 2360021,
RMC LIC. NO.: A82, RUDA LIC. NO.: A87
COUNCIL OF ARCHITECTURE
LIC No. CA/2010/48563

STRU. ENGINEER :-
H. Structure
Consulting Structure Engineer
Haresh Ghelani
305 Times Square, Balaji Hall Chowk,
150' Ring Road, Rajkot-Guj.
RMC Lic. No. SE-151
Cell No. +91 98790 24180


AUTHORITY :-
93-92-96 92-2-2020

OWNER'S COPY
APPROVED
RAJ. ASST. TOWN PLANNER
Rajkot Municipal Corporation



DRAWING SHEET NO. 01 / 04

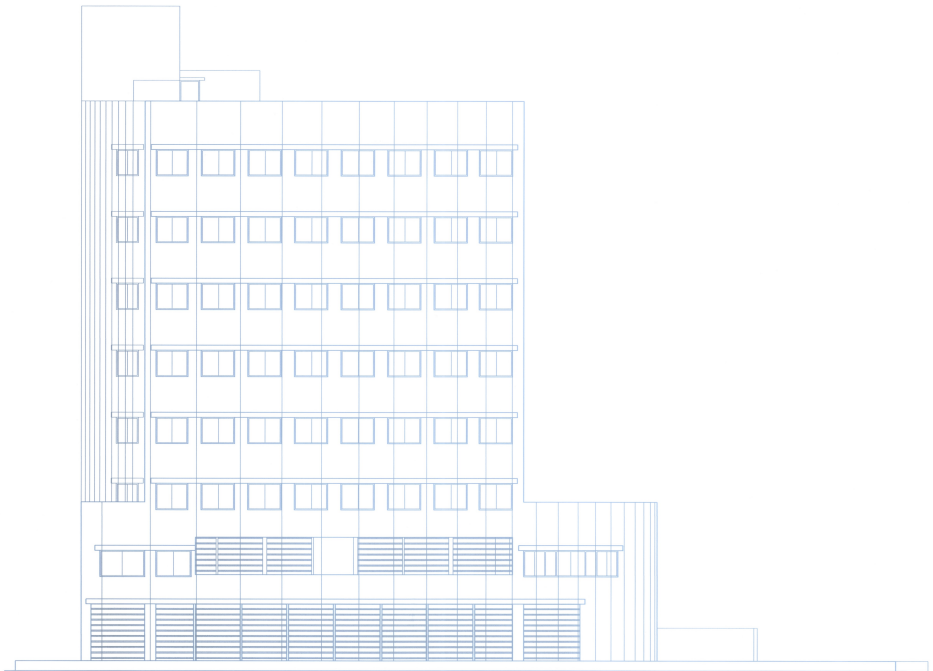

FRONT SIDE ELEVATION

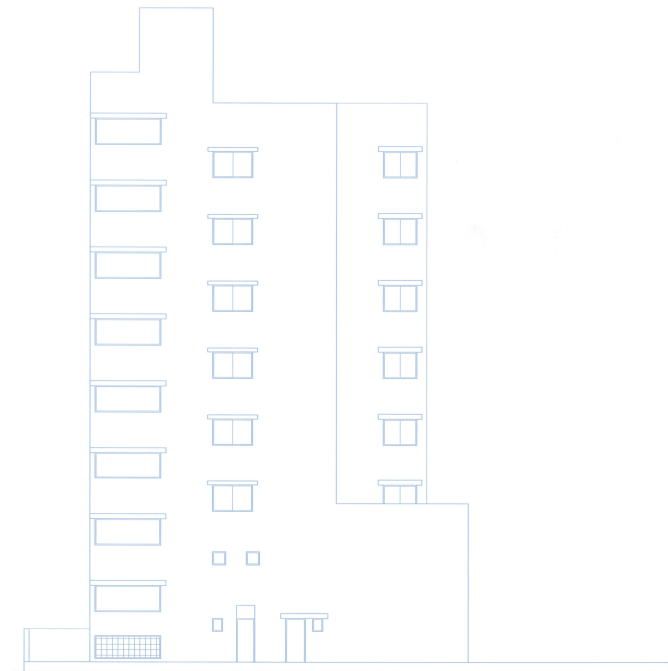

SIDE ELEVATION

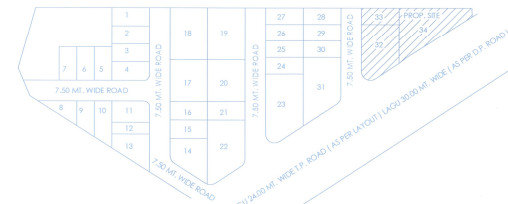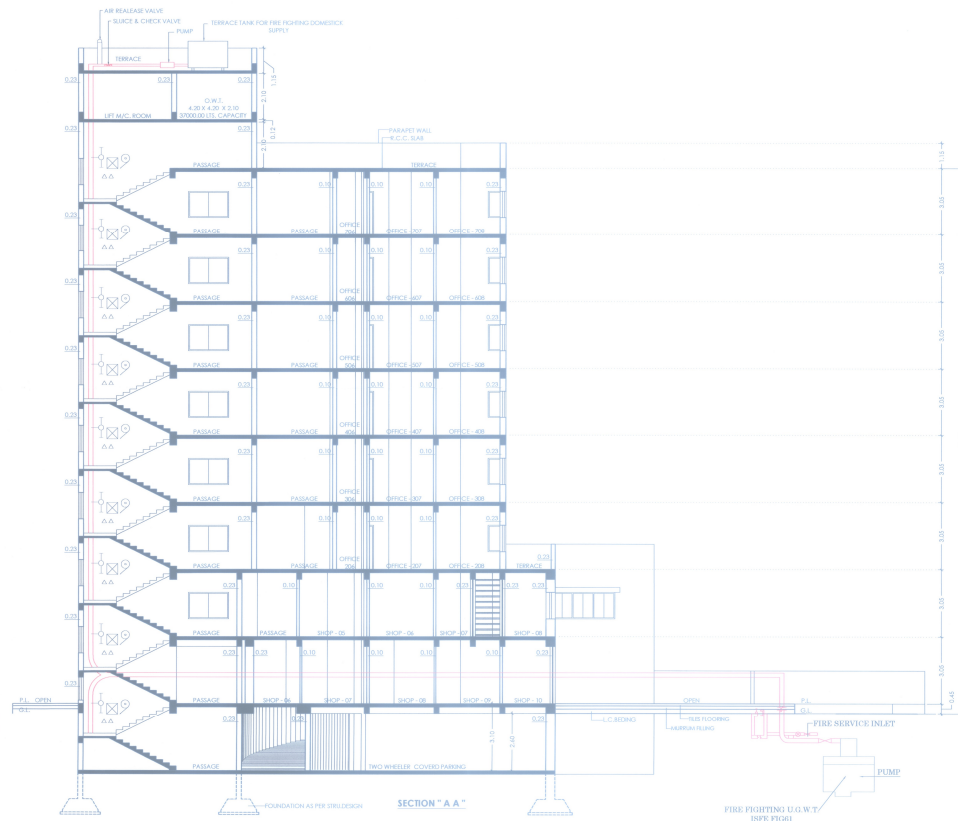


KEY PLAN
NOT TO SCALE



NAME OF WORK :- [REVISED MEMORIAL -1]
OWNER: BUILDING REALTY PARTNERSHIP PBM
TYPE OF CONST. : FRAME STR. , USE OF BLDG. :- COMMERCIAL
PROJECT NAME : POSSIBLE TRIANGLE
LOCATION :- PRAGDESHWAR PARK -1 MAVED (MERCARRE -1)
REV. NO. :- MAVED-21/P PLOT NO. 32 + 33 + 34
ELECTION WARD NO. : 11 CITY : BANGLORE
SCHEDULE :-
RS 3.07 X 2.60 W1 1.83 X 1.20
RS2 2.92 X 2.60 W2 5.13 X 1.20
RS3 2.44 X 2.60 W3 2.44 X 1.20
RS4 2.06 X 2.60 W4 1.93 X 1.20
RS5 2.31 X 2.60 W5 1.22 X 1.20
RS6 1.77 X 2.60 V 0.60 X 0.60
W 3.00 X 1.20 V1 0.45 X 0.60
OWNER :-

BUILDING REALTY
PARTNER
[Signature]
[Signature]

INDEX:

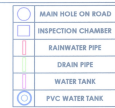

ARCHITECT :-

[Signature]
The G2
Ching G. Tanti-Architect
101, 102, 103,