


UNIT AREA CALC.: TOTAL = 01 UNIT (GR. FLOOR) SHOP NO.: [01.02]	UNIT AREA CALC.: TOTAL = 01 UNIT (GR. FLOOR) SHOP NO.: [04]	UNIT AREA CALC.: TOTAL = 01 UNIT (GR. FLOOR) SHOP NO.: [07.08.09.10.11.12.13]	UNIT AREA CALC.: TOTAL = 01 UNIT (GR. FLOOR) SHOP NO.: [14]	UNIT AREA CALC.: TOTAL = 01 UNIT (GR. FLOOR) SHOP NO.: [16]	UNIT AREA CALC.: TOTAL = 01 UNIT (GR. FLOOR) SHOP NO.: [20]	UNIT AREA CALC.: TOTAL = 01 UNIT (GR. FLOOR) SHOP NO.: [23]	UNIT AREA CALC.: TOTAL = 01 UNIT (GR. FLOOR) SHOP NO.: [25]	UNIT AREA CALC.: TOTAL = 02 UNIT (GR. FLOOR) SHOP NO.: [27.28]
(A) 5.00 X 14.44 = 72.20 SMT. (B) 4.80 X 5.30 = 25.44 SMT. TOTAL = 97.64 SMT.	(A) 5.12 X 3.30 = 16.90 SMT. (B) 4.80 X 5.30 = 25.44 SMT. TOTAL = 42.30 SMT.	(A) 3.28 X 11.28 = 36.77 SMT. (B) 3.28 X 11.22 = 36.58 SMT. TOTAL = 73.35 SMT.	(A) 3.14 X 11.28 = 35.42 SMT. (B) 3.28 X 11.22 = 36.58 SMT. TOTAL = 72.00 SMT.	(A) 7.72 X 3.36 = 25.94 SMT. (B) 1.28 X 2.08 = 2.56 SMT. TOTAL = 28.50 SMT.	(A) 7.72 X 3.34 = 25.78 SMT. (B) 1.28 X 2.08 = 2.56 SMT. TOTAL = 28.34 SMT.	(A) 8.73 X 3.36 = 29.33 SMT. (B) 0.27 X 3.40 = 0.92 SMT. TOTAL = 29.99 SMT.	(A) 8.73 X 3.36 = 29.33 SMT. (B) 0.27 X 3.40 = 0.92 SMT. TOTAL = 29.99 SMT.	(A) 1.47 X 5.61 = 8.28 SMT. (B) 10.03 X 4.12 X 1 = 41.32 (C) 10.15 X 4.12 X 1 = 41.82 TOTAL = 91.42 SMT.
UNIT AREA CALC.: TOTAL = 01 UNIT (GR. FLOOR) SHOP NO.: [03]	UNIT AREA CALC.: TOTAL = 01 UNIT (GR. FLOOR) SHOP NO.: [05]	UNIT AREA CALC.: TOTAL = 01 UNIT (GR. FLOOR) SHOP NO.: [06]	UNIT AREA CALC.: TOTAL = 01 UNIT (GR. FLOOR) SHOP NO.: [15]	UNIT AREA CALC.: TOTAL = 01 UNIT (GR. FLOOR) SHOP NO.: [17]	UNIT AREA CALC.: TOTAL = 01 UNIT (GR. FLOOR) SHOP NO.: [19.22]	UNIT AREA CALC.: TOTAL = 01 UNIT (GR. FLOOR) SHOP NO.: [21]	UNIT AREA CALC.: TOTAL = 01 UNIT (GR. FLOOR) SHOP NO.: [24]	UNIT AREA CALC.: TOTAL = 01 UNIT (GR. FLOOR) SHOP NO.: [26]
(A) 10.00 X 3.27 = 32.70 SMT. (B) 3.27 X 0.91 = 2.97 SMT. TOTAL = 35.67 SMT.	(A) 3.25 X 7.86 = 25.55 SMT. (B) 25.55 X 0.91 = 23.25 SMT. TOTAL = 48.80 SMT.	(A) 3.25 X 7.86 = 25.55 SMT. (B) 25.55 X 0.91 = 23.25 SMT. TOTAL = 48.80 SMT.	(A) 9.00 X 3.36 = 30.24 SMT. (B) 2.80 X 2.08 = 5.84 SMT. TOTAL = 36.08 SMT.	(A) 9.00 X 3.34 = 30.06 SMT. (B) 2.80 X 2.08 = 5.84 SMT. TOTAL = 35.90 SMT.	(A) 4.50 X 14.63 = 65.84 SMT. (B) 4.23 X 0.96 = 4.05 SMT. TOTAL = 69.89 SMT.	(A) 4.50 X 14.63 = 65.84 SMT. (B) 4.23 X 0.96 = 4.05 SMT. TOTAL = 69.89 SMT.	(A) 9.00 X 3.34 = 30.06 SMT. (B) 3.88 X 0.96 = 3.72 SMT. TOTAL = 33.84 SMT.	(A) 8.73 X 3.36 = 29.33 SMT. (B) 0.27 X 3.40 = 0.92 SMT. TOTAL = 29.99 SMT.

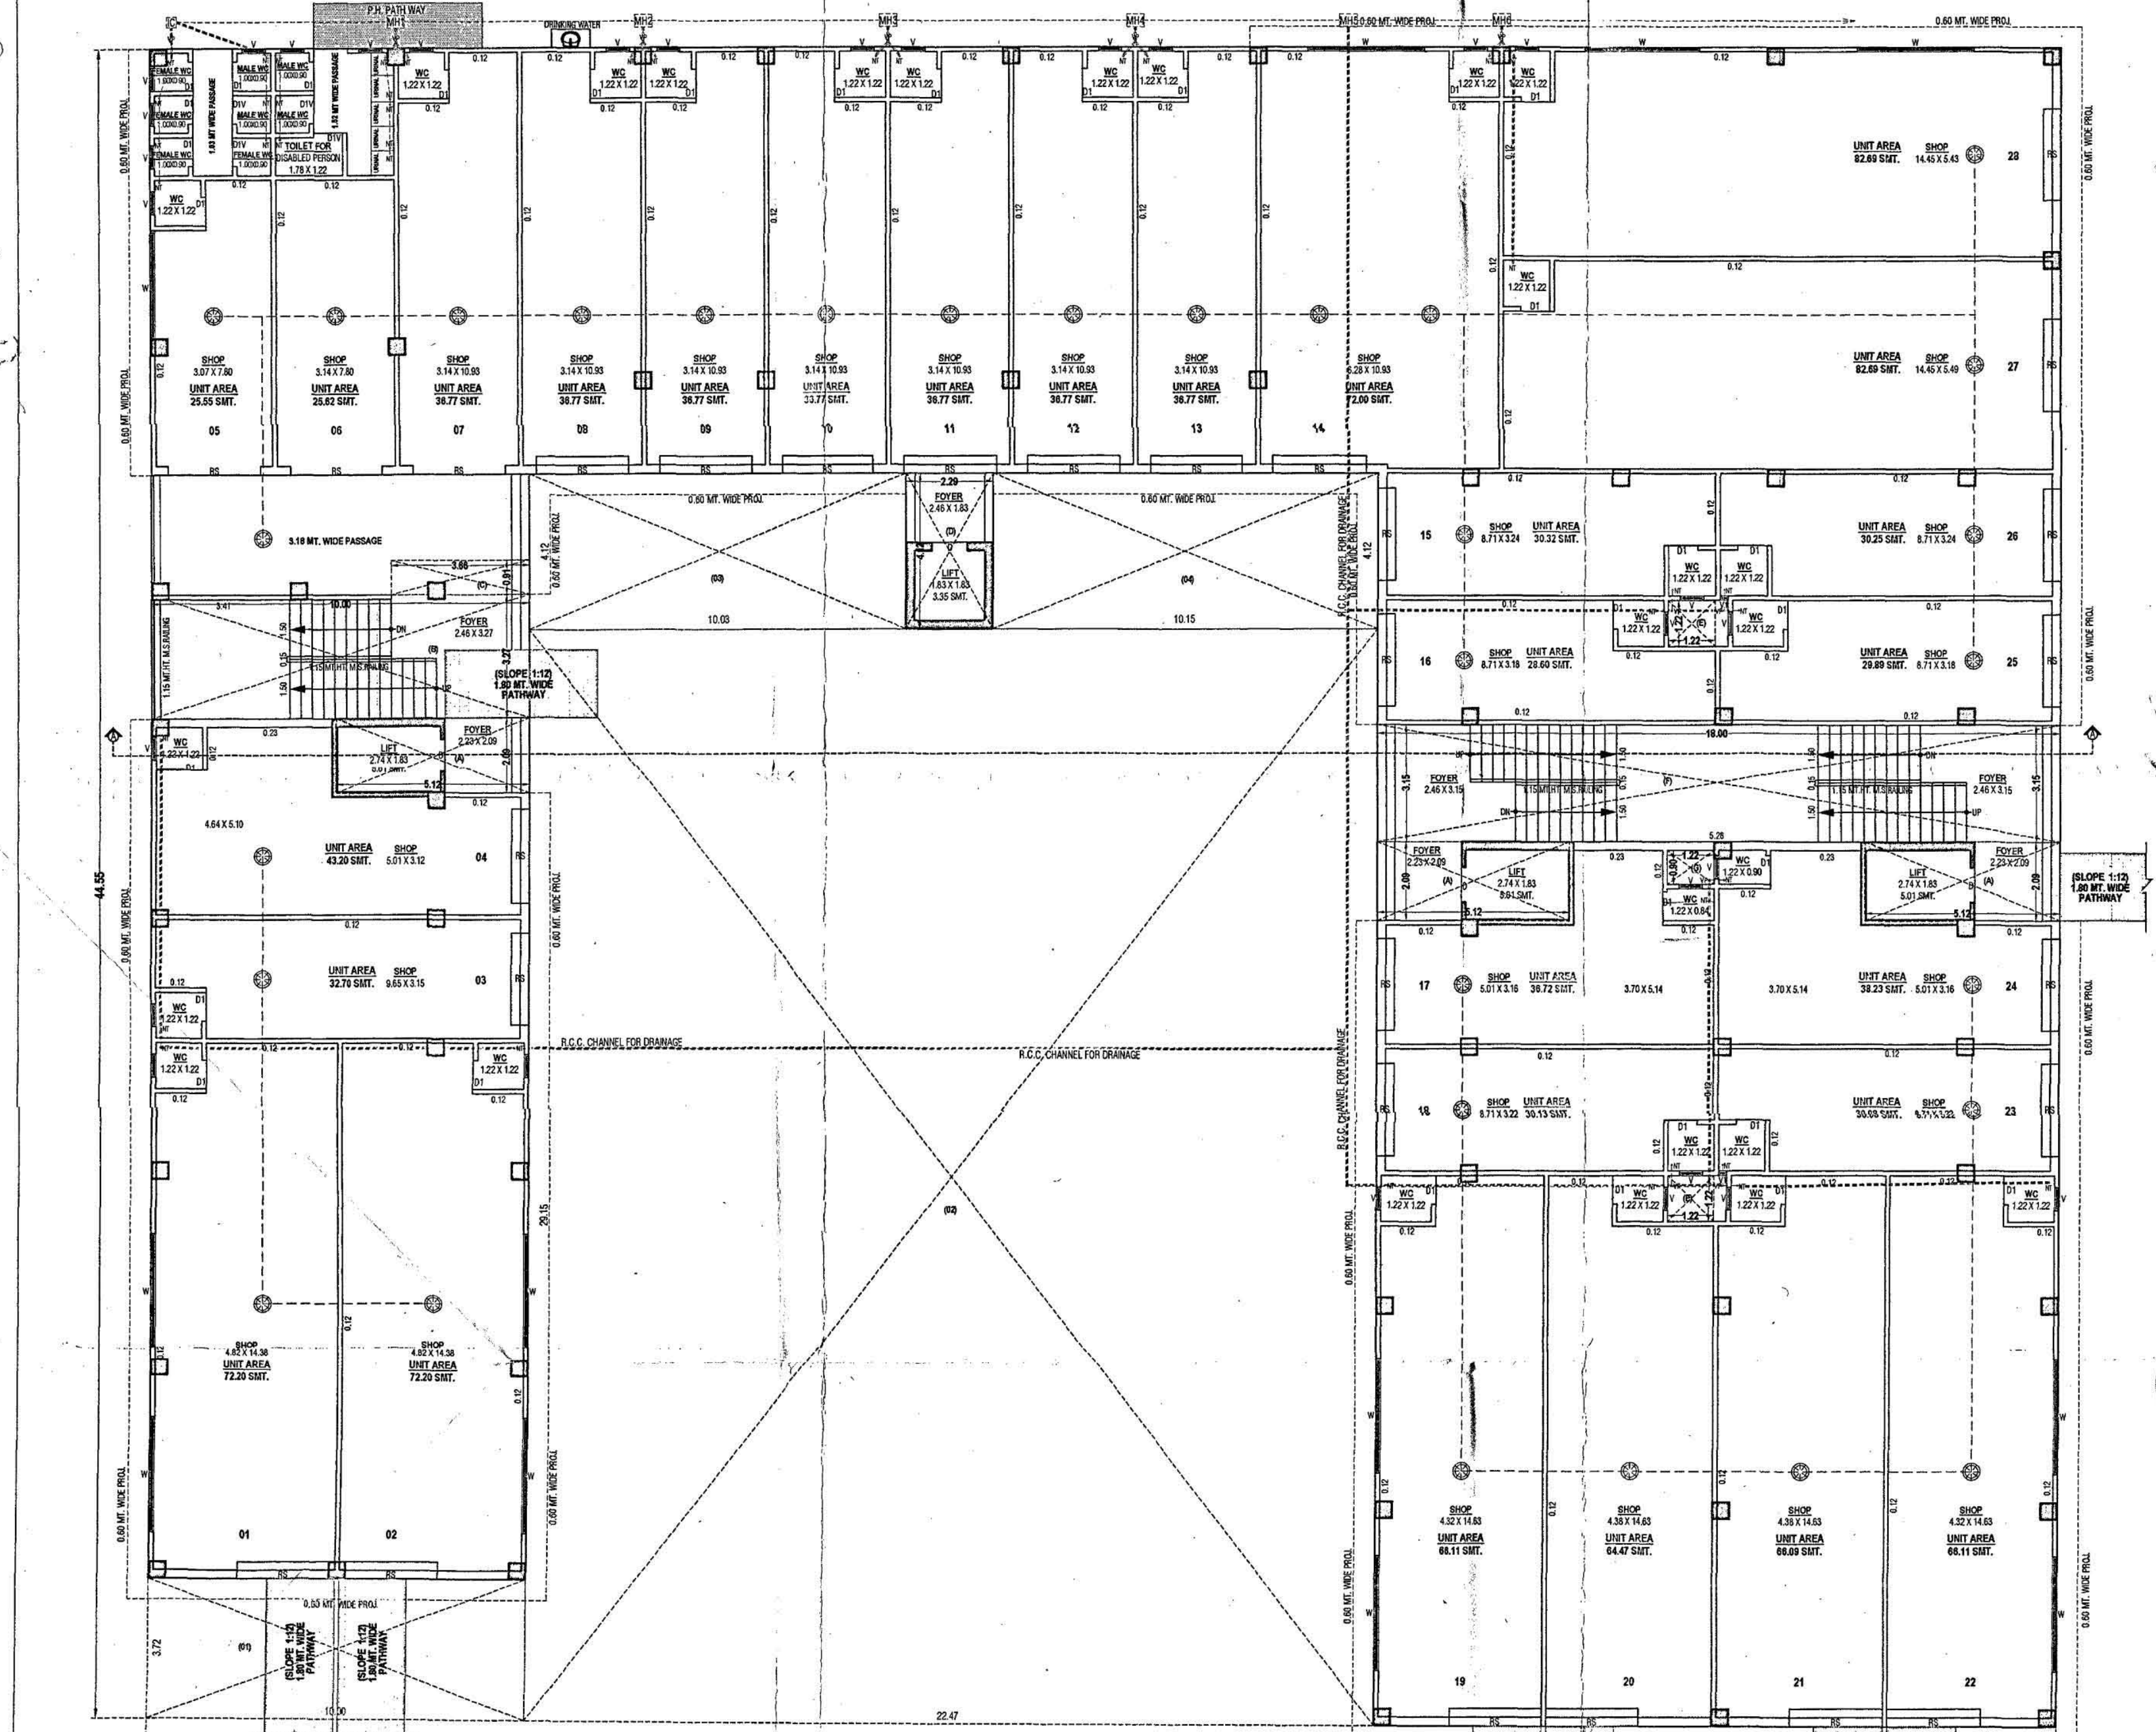


GR. FLOOR PLAN


SCRUTINIZED COPY

No. 12 in 3-19-16

TBO, BPP, APT.

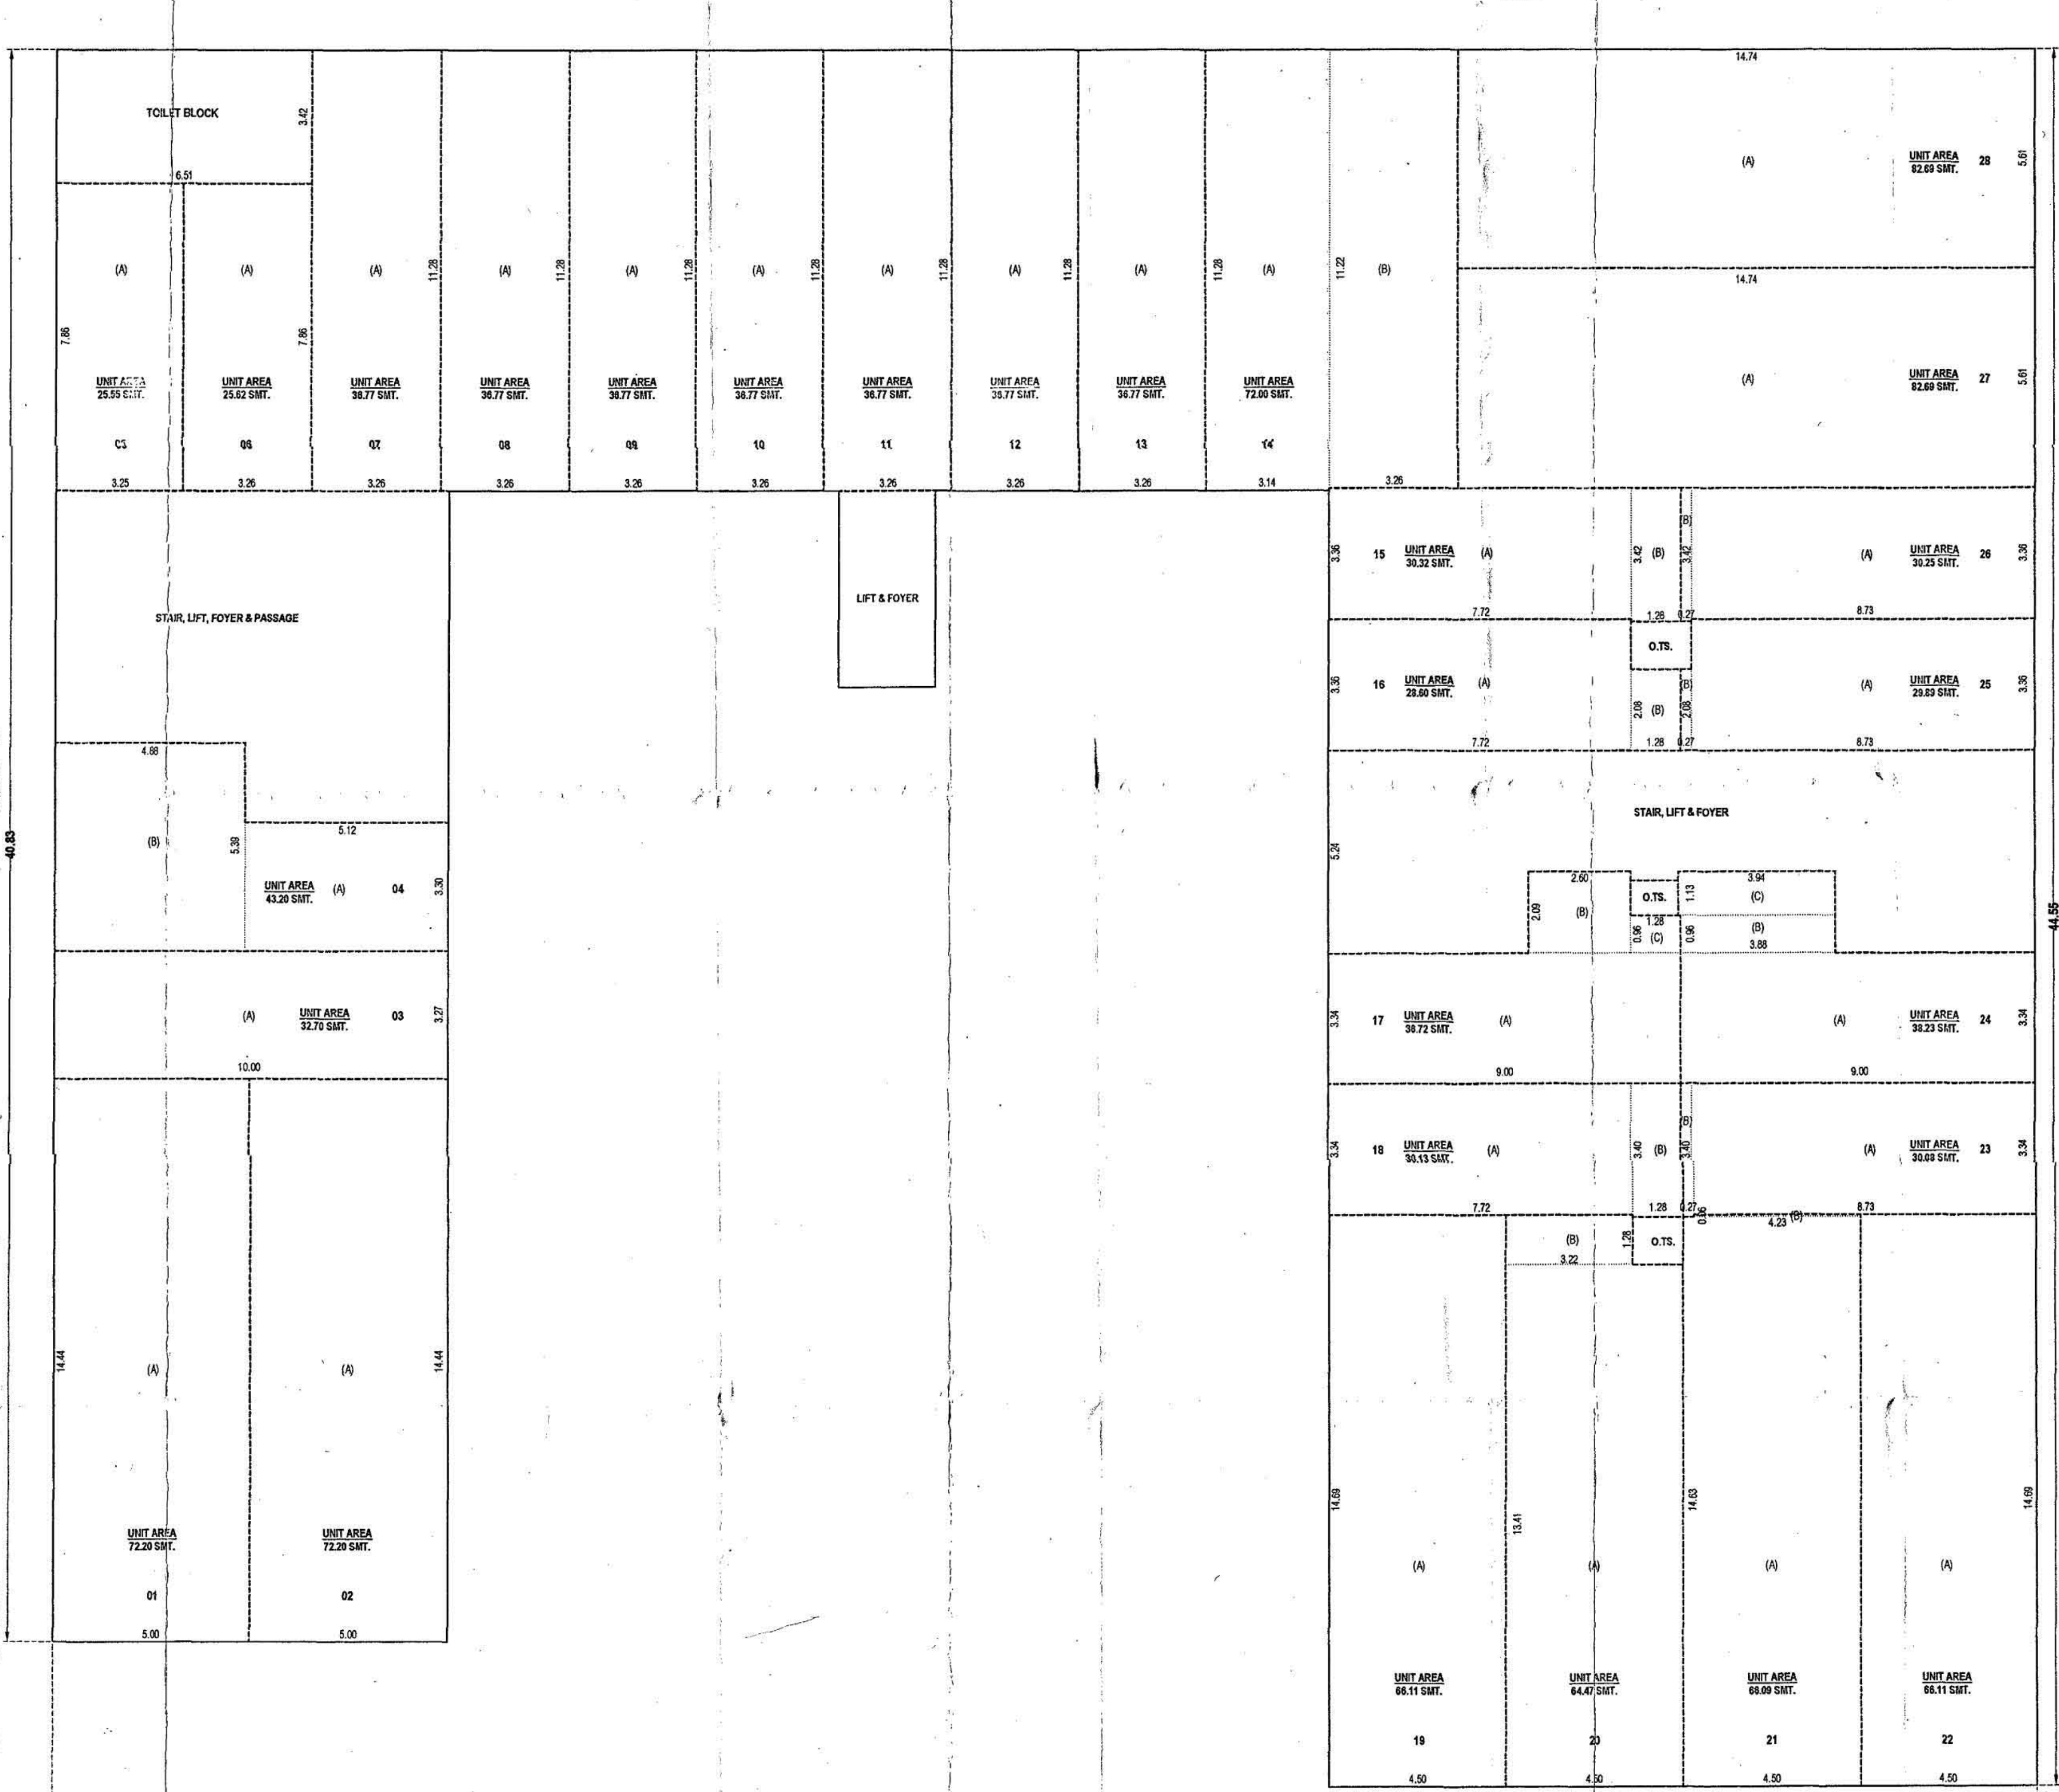

UNIT BUILT UP AREA ON GR. FLOOR PLAN

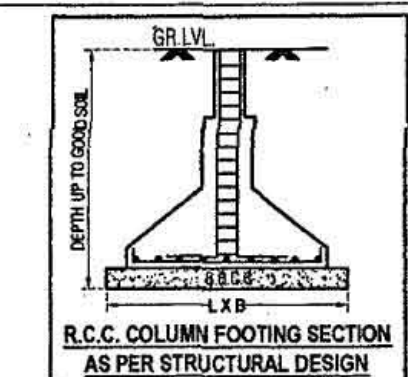

NOTES:

1. THE ARCHITECT SHALL BE RESPONSIBLE FOR THE DESIGN OF THE BUILDING AND THE STRUCTURE. THE ENGINEER SHALL BE RESPONSIBLE FOR THE DESIGN OF THE STRUCTURE AND THE FOUNDATION.



BUILT UP AREA CALC. ON GR. FLOOR IN SMT.	USE
50.47 X 4.53 X 1 = 228.44	LESS:-
(1) 10.00 X 3.27 X 1 = 32.70	(2) 22.47 X 2.51 X 1 = 56.50
(3) 10.03 X 4.12 X 1 = 41.32	(4) 10.15 X 4.12 X 1 = 41.82
TOTAL = 1473.10	
2248.44 - 775.34 = 1473.10	
NET BUILT UP AREA = 1473.10	

F.S.I. AREA CALC. ON GR. FLOOR	USE
BUILT UP AREA ON GR. FLOOR	1473.10
LESS:-	
(A) 5.12 X 2.09 X 3 = 32.10	(B) 10.00 X 3.27 X 1 = 32.70
(C) 3.68 X 0.91 X 1 = 3.33	(D) 2.25 X 4.12 X 1 = 9.27
(E) 1.22 X 1.22 X 2 = 2.98	(F) 18.00 X 3.15 X 1 = 56.70
(G) 1.22 X 0.90 X 1 = 1.10	
TOTAL = 138.34	
1473.10 - 138.34 = 1334.76	
NET F.S.I. AREA = 1334.76	

OPENING SCHEDULE:-	USE
RS = 2.44 X 3.25 D1 = 0.91 X 2.13 W = 3.05 X 1.56	
RS1 = 2.00 X 3.25 D2 = 0.76 X 2.13 V = 0.50 X 0.50	
RS2 = 4.00 X 3.25 D3 = 1.52 X 2.13 W1 = 0.21 X 0.50	
