


PROPOSED RESIDENTIAL LAY-OUT PLAN OF R. S. NO. 156 (OLD R.S. NO. 28 P4) TOTAL LAND AREA = 17365.00 Sq. Mt.
 (60% NET LAND AREA FOR N.A. = 10419.00 Sq. Mt. + 40% PROPOSED T.P.S. RESERVATION & ROAD AREA = 6946.00 Sq.Mt.)
 AT VILLAGE :- KANGASHIYALI, TALUKA :- LODHIKA, DISTRICT :- RAJKOT

ZONE :- RESIDENTIAL
 PURPOSE :- FOR RESIDENTIAL - SINGLE UNIT


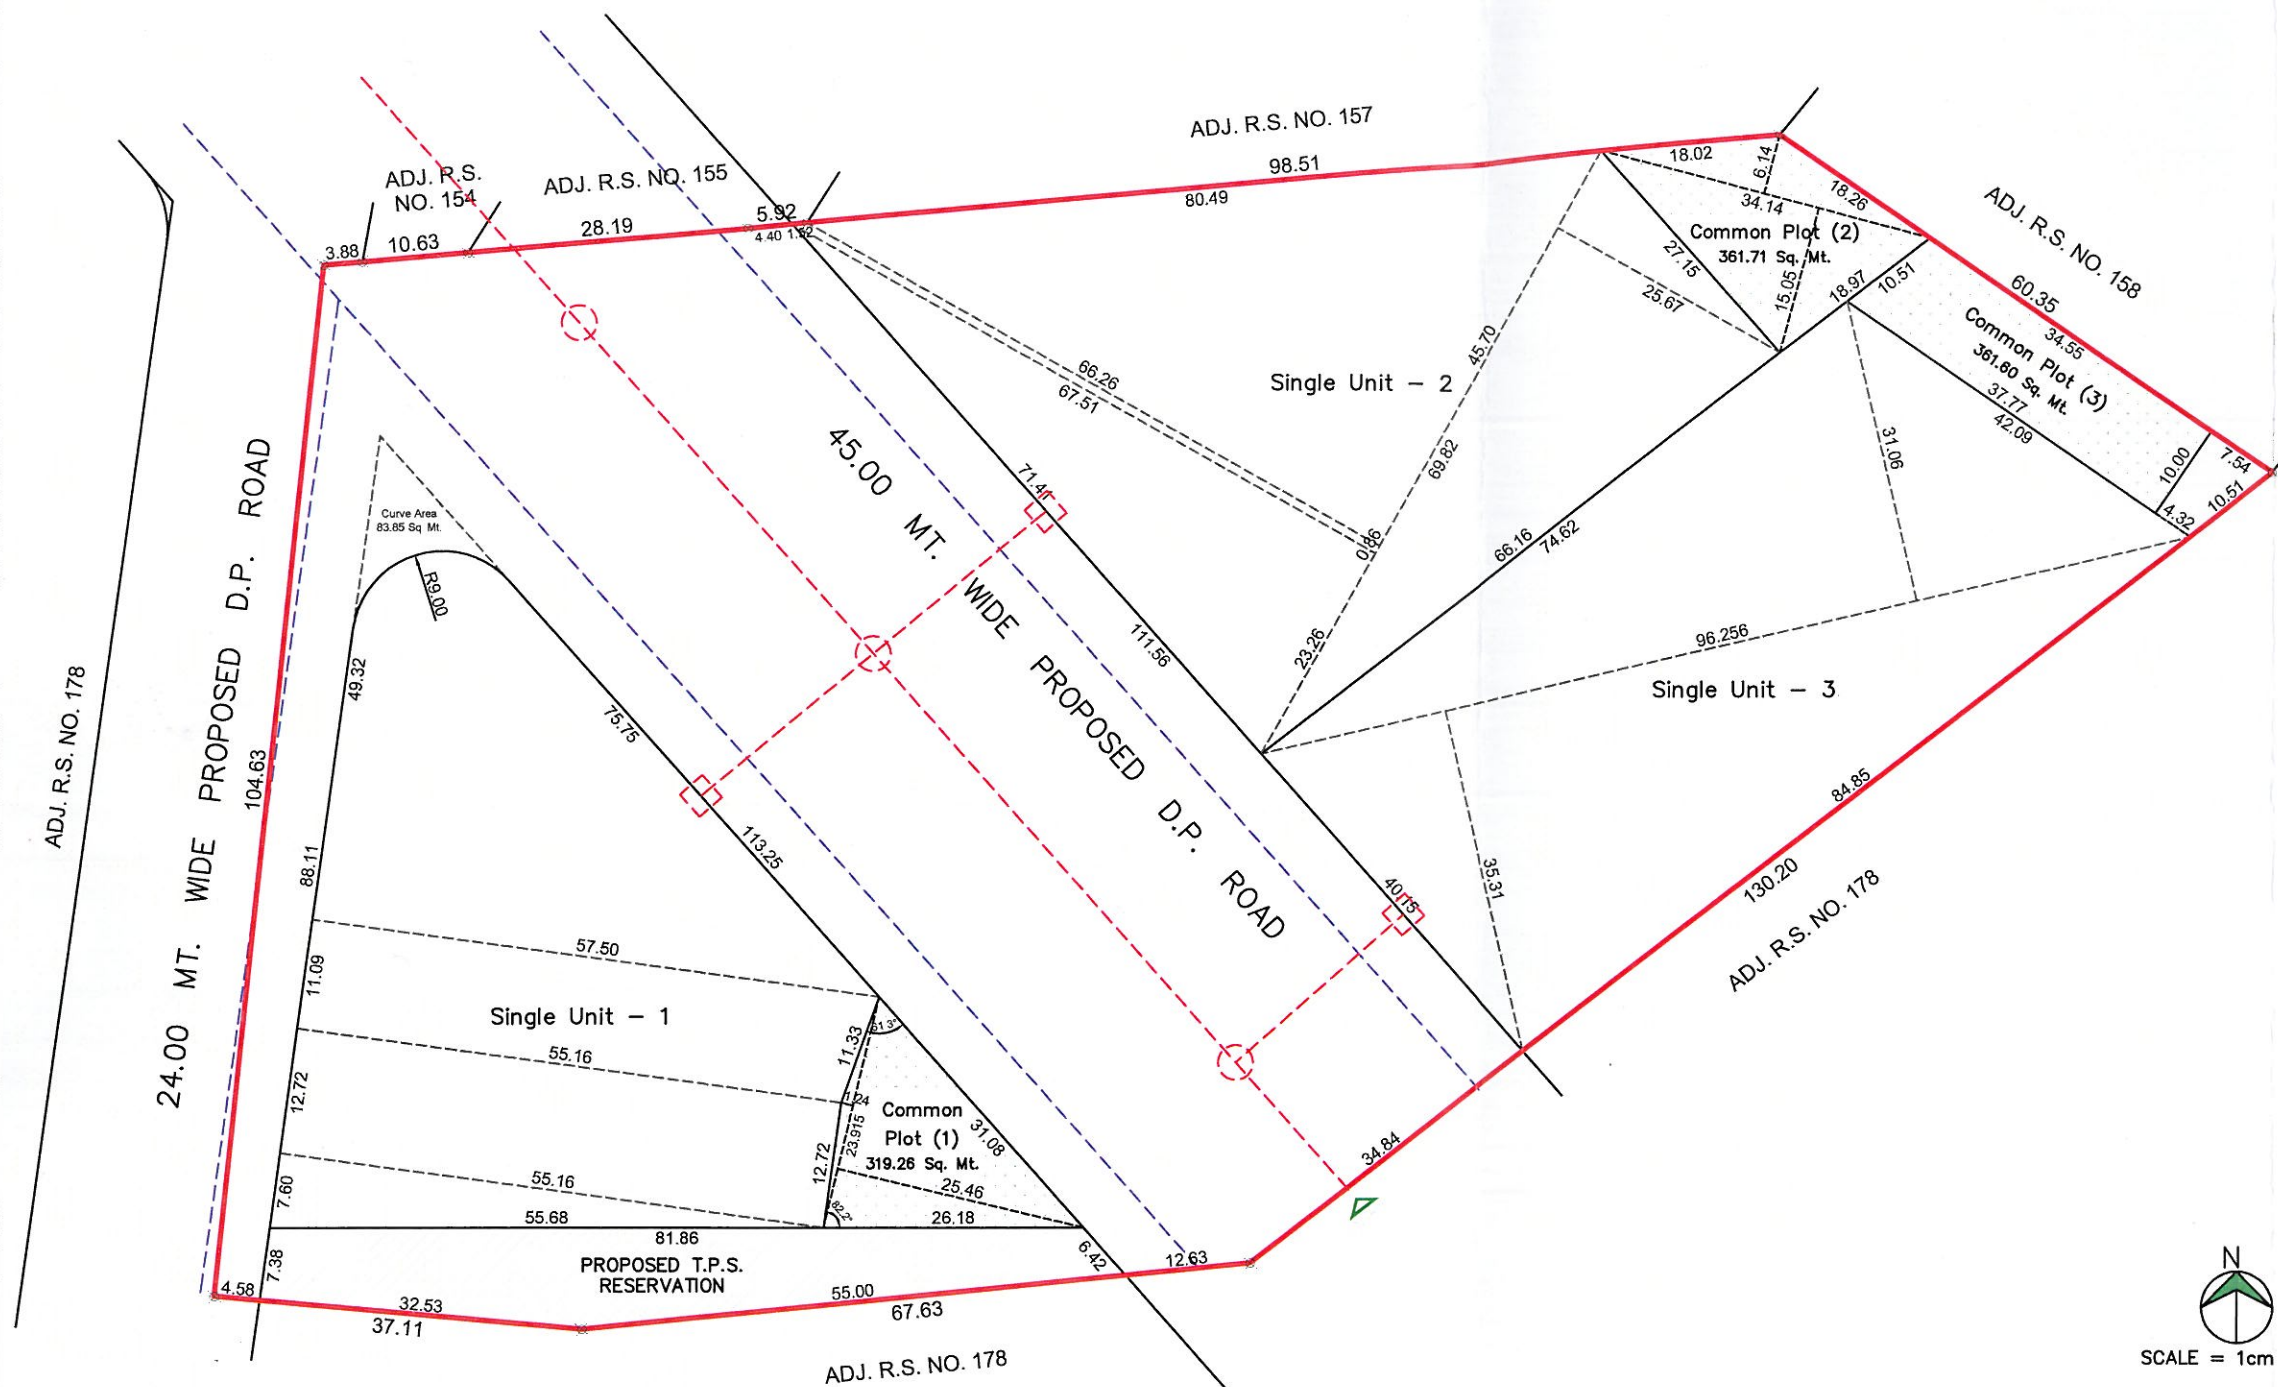


AREA - TABLE

Single Unit No.	Sq. Mt.
1	2870.04
Common Plot (1)	319.26
Sub Total	3189.30
2	3252.84
Common Plot (2)	361.71
Sub Total	3614.55
3	3253.55
Common Plot (3)	361.60
Sub Total	3615.15
TOTAL LAND AREA	17365.00
PROPOSED T.P.S. RESERVATION & ROAD AREA (40%)	6946.00
NET LAND AREA FOR N.A. (60%)	10419.00
AREA OF SINGLE UNIT PLOT (1to3)	9376.43
COMMON PLOT AREA (10%)	1042.57

Site Plan


Scale : 1 Cm. = 80 Mt

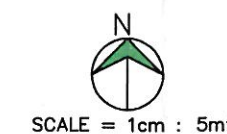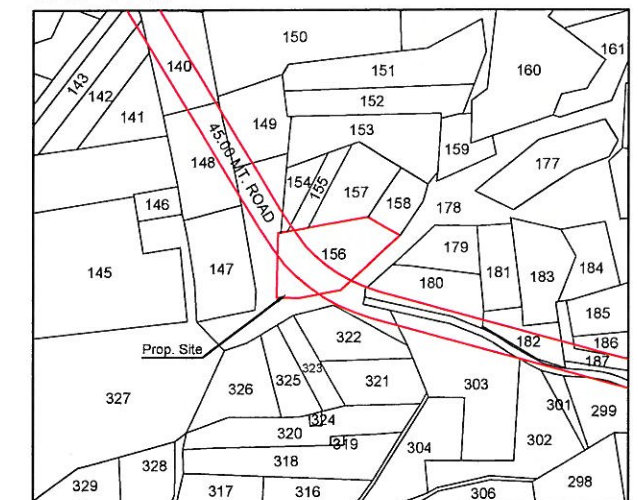

---	Drainage Line
---	Water Supply Line
---	Plot Line
---	Common Plot
---	Man Hole
---	Inspection chamber

Measurement Sheet

Scale : 1 Cm. = 20 Mt

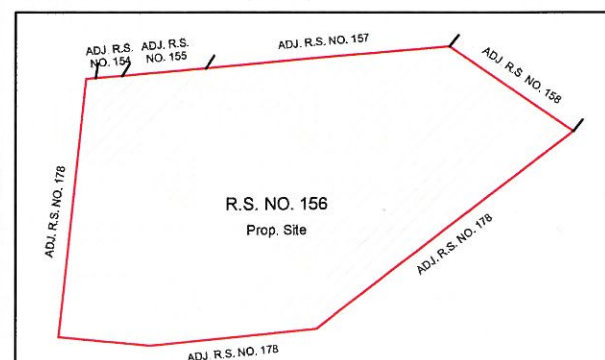

(1) SURESHBHAI KARAMSHIBHAI BHATTI (3) NARESHBHAI KHODABHAI ZALAWADIA

(2) JANAKBHAI KARAMSHIBHAI BHATTI (4) RAMESHBHAI SAVJIBHAI VASOYA

Owner

Engineer

Authority

ARCHITECT
 TEHMEENA PANWALA
 RAJKOT
 CA/2013/C/111