


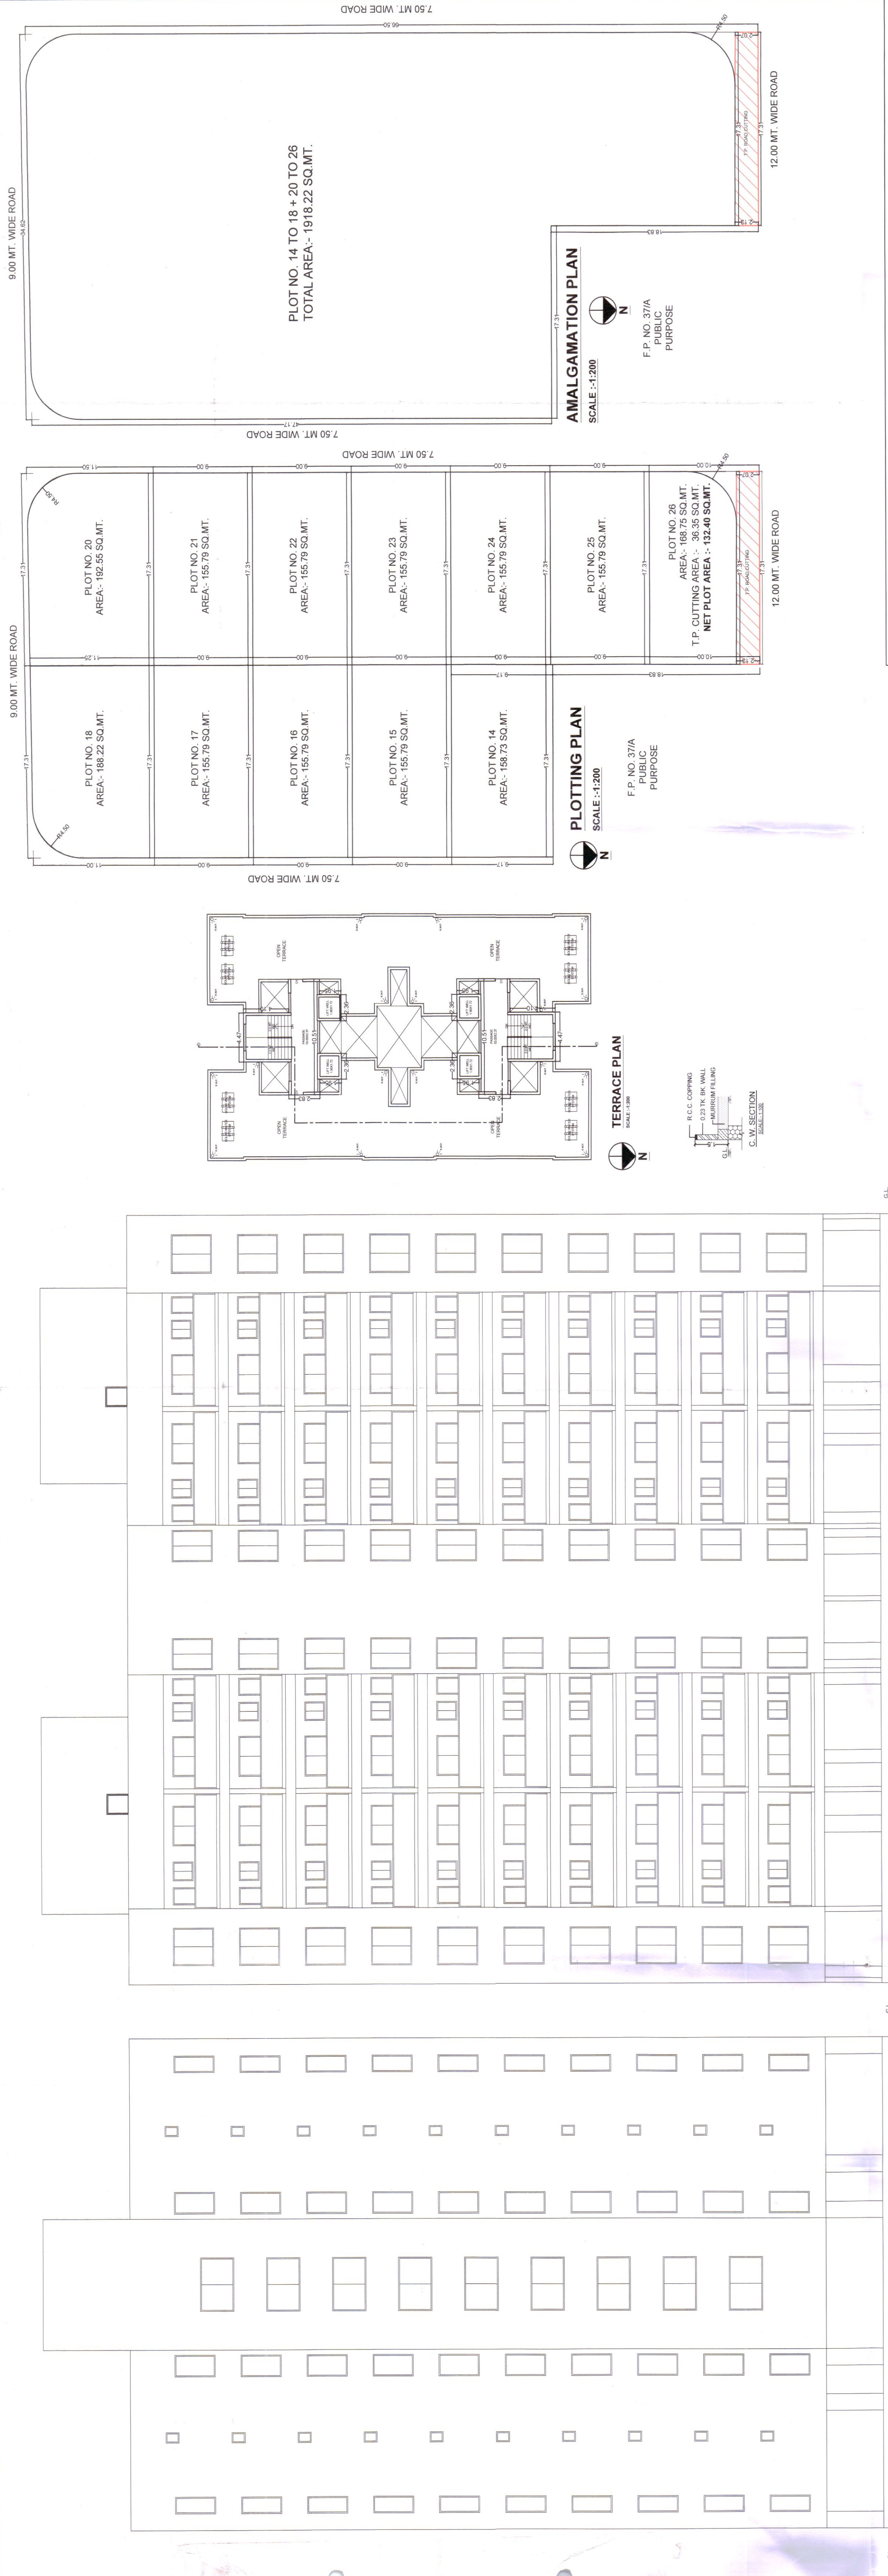

FRONT SIDE ELEVATION
SCALE :- 1:100

RIGHT SIDE ELEVATION
SCALE :- 1:100

NAME OF WORK :-
OWNER :- SHRI RANCHHOBHAI LAVABHAI SAKARIYA
Type of building :- FRAME STRUCTURE
Used of building :- RESIDENCE BUILDING
Location :- KAILASHDHARA PARK at Rajkot.
Ward no. :- 1
Rev. St. no. :-174/P
Plot no. :- 14 TO 18 + 20 TO 26
City :- Rajkot

T.p.s. no. :-22 (Raiya)
O.p. no. :-37
F.p. no. :-37/3

AMALGAMATION AREA TABLE :-

PLOT NO	AREA (MIN.)	PLOT NO	AREA (MIN.)
14	158.73 SQ. MT.	21	155.79 SQ. MT.
15	155.79 SQ. MT.	22	155.79 SQ. MT.
16	155.79 SQ. MT.	23	155.79 SQ. MT.
17	155.79 SQ. MT.	24	155.79 SQ. MT.
18	188.22 SQ. MT.	25	155.79 SQ. MT.
20	192.55 SQ. MT.	26	132.40 SQ. MT.
TOTAL		1918.22 SQ. MT.	

LEGEND :-
PLOT BOUNDRY IS IN BLACK
PROPOSED WORK IS IN RED
DRAINING LINE IS IN RED DOT

SCHEDULE :-
W1 :- 1.81 x 1.83
W2 :- 1.72 x 1.83
W3 :- 1.41 x 1.83
W4 :- 0.98 x 1.83
W5 :- 0.84 x 0.91
W6 :- 0.90X1.83

OWNER :-
X

STRUCTURE ENGINEER :-
BIPIN ADHIYA
Structural Engineer,
101-Royal Corner,
RAJKOT-360 005
RM.C.L.No.17/2004 L.No.81

ENGINEER :-
SANDIP BAKHDA
98790 49477
V n B Designs
Architecture & Interior
210, nakshatra II commercial complex,opp. k.k.v hall, 150 feet wide ring road,
Rajkot- 360 005.
e-mail :- vnbdesigns@rediffmail.com

AMALGAMATION PLAN
SCALE :-1:200
F.P. NO. 37/A
PUBLIC
PURPOSE

Plotting Plan
SCALE :-1:200
F.P. NO. 37/A
PUBLIC
PURPOSE

TERRACE PLAN
SCALE :-1:100
F.P. NO. 37/A
PUBLIC
PURPOSE

GROUND FLOOR PLAN
SCALE :- 1:100
F.P. NO. 37/A
PUBLIC
PURPOSE

CELLAR PLAN
SCALE :- 1:100
F.P. NO. 37/A
PUBLIC
PURPOSE

OWNER'S COPY APPROVED
Asth. Town Planner
Rajkot Municipal Corporation

Authority :-
The boundaries of Plot shown on this Plan are subject to change and alteration by the Town Planning Officer I.P. Scheme, Rajkot.

Stamp and Signature:
[Stamp: Rajkot Municipal Corporation, Rajkot]
[Signature: Sandip Bakhda]