



PROPOSED (R.A.H) LAY-OUT AND BUILDING PLAN FOR
BLOCK No : 245, O.P. No: 53, F.P. No: 53, T.P.S. No: 02, (SEVASI)
AT VILLAGE - SEVASI, TAL.- DISTRICT : VADODARA.

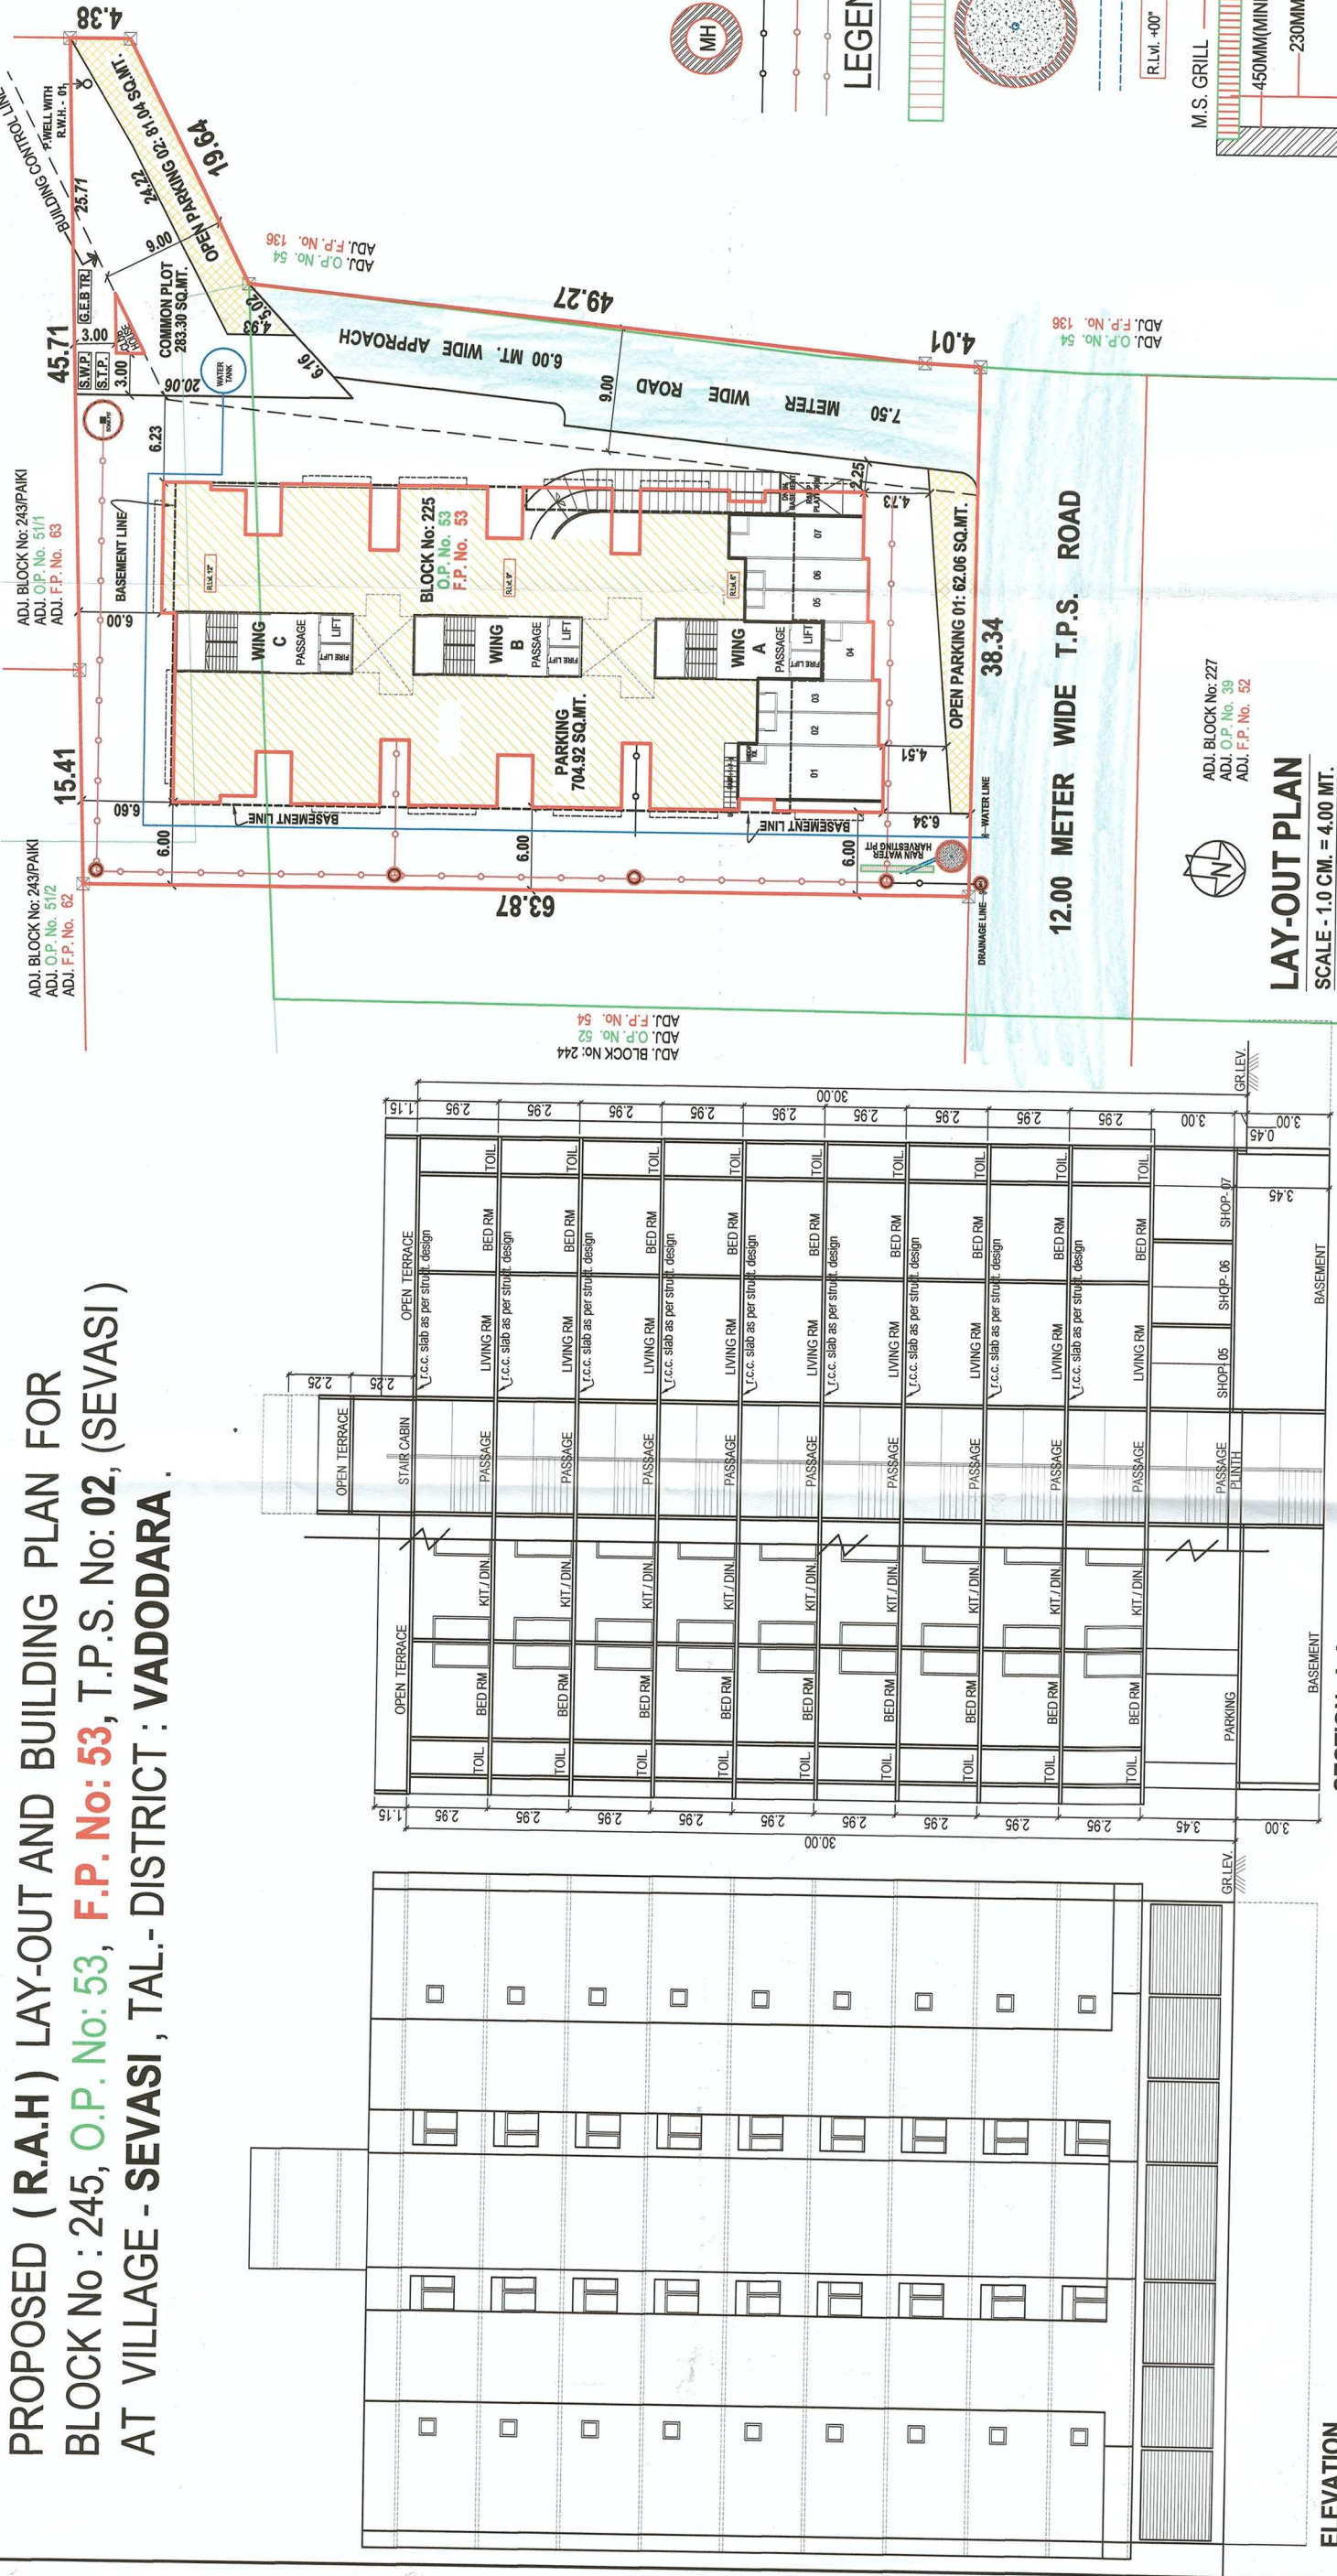

RAH PAID F.S.I. CALCULATION			
FLOOR	REGULAR	PAID F.S.I. AS PER RAH	TOTAL F.S.I.
BASEMENT	0.00	0.00	0.00
1st FL.	171.04	0.00	171.04
2nd FL.	828.52	0.00	828.52
3rd FL.	828.52	0.00	828.52
4th FL.	828.52	0.00	828.52
5th FL.	828.52	0.00	828.52
6th FL.	828.52	0.00	828.52
7th FL.	828.52	0.00	828.52
8th FL.	828.52	0.00	828.52
9th FL.	828.52	0.00	828.52
10th FL.	828.52	0.00	828.52
TOTAL	5089.40	372.72	5462.12

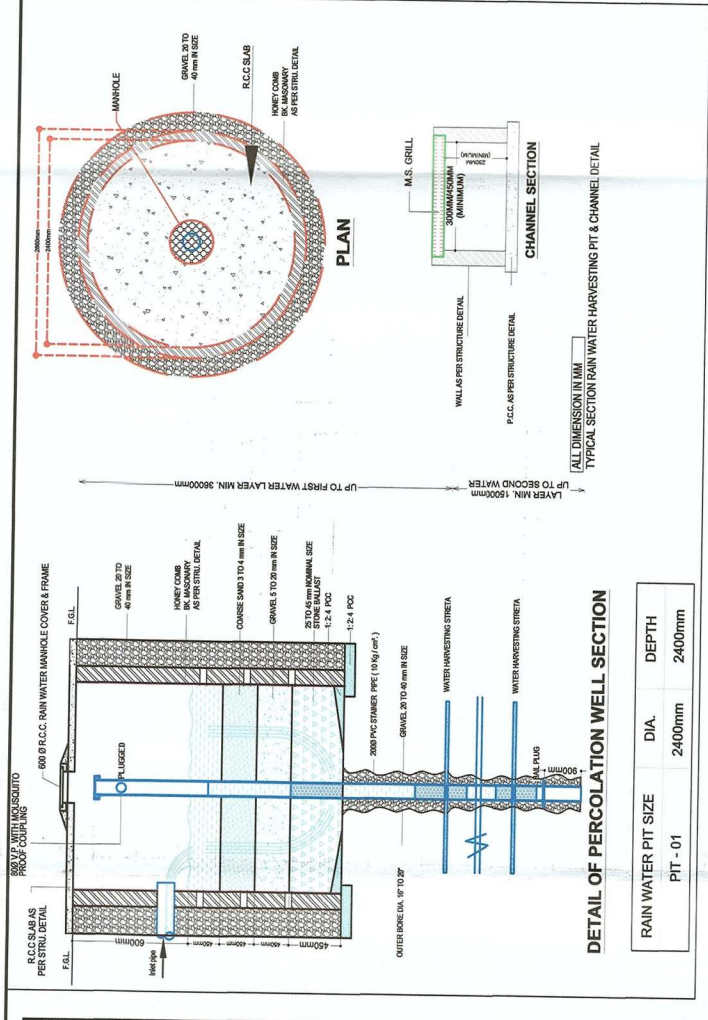

FORM NO. 3			
(See Regulation No. 3.2 (b))			
A. AREA STATEMENT	SQ.MTS	STAMPS & SIGN. OF APPROVAL	
01 Area of land / property as record or as per right condition	2833.00	APPROVED SUBJECT TO CONDITION LAND DOWN IN BUILDING PERMITS Order No. Vuda / Plan - 4 / Permission / 150 / 120 / 1979 Date 1.2.103 <i>2010</i> <i>CMR</i> Chief Engineer Municipal Corporation Vadavur.	Unless renewed the Validity of this permission Expires on <i>21.1.103</i> <i>2002</i>.
02 Deduction for (a) any road cutting (b) any reservation			
03 Net area of plot	2833.00		
04 Common Plot @ 10 %	283.30		
05 Balance area of plot for Planning	2549.70		
06 Permissible B Area @ G. floor			
07 Total Permissible F.S.I. @ 1.50 = 2.70 (2833.00 X 1.50 = 6099.40) PERMISSIBLE (2833.00 X 0.90 = 2549.70) (MINUS AS PER RAH)	7649.10		
08 Existing built up area (i) Ground floor			
09 TOTAL EXISTING BUILT UP AREA			
10 Proposed Building Area			
(i) Ground floor (Main structure)	1042.10		
11 GRAND TOTAL OF BUILT UP AREA ON G.F.	1042.10		
12 PROPOSED FLOOR SPACE AREA			
Basement	968.00		
Ground Floor	1042.10		
First Floor	1042.10		
Second Floor	1042.10		
Third Floor	1042.10		
Fourth Floor	1042.10		
Fifth Floor	1042.10		
Sixth Floor	1042.10		
Seventh Floor	1042.10		
Eighth Floor	1042.10		
Ninth Floor	1042.10		
Tenth Floor	1042.10		
