



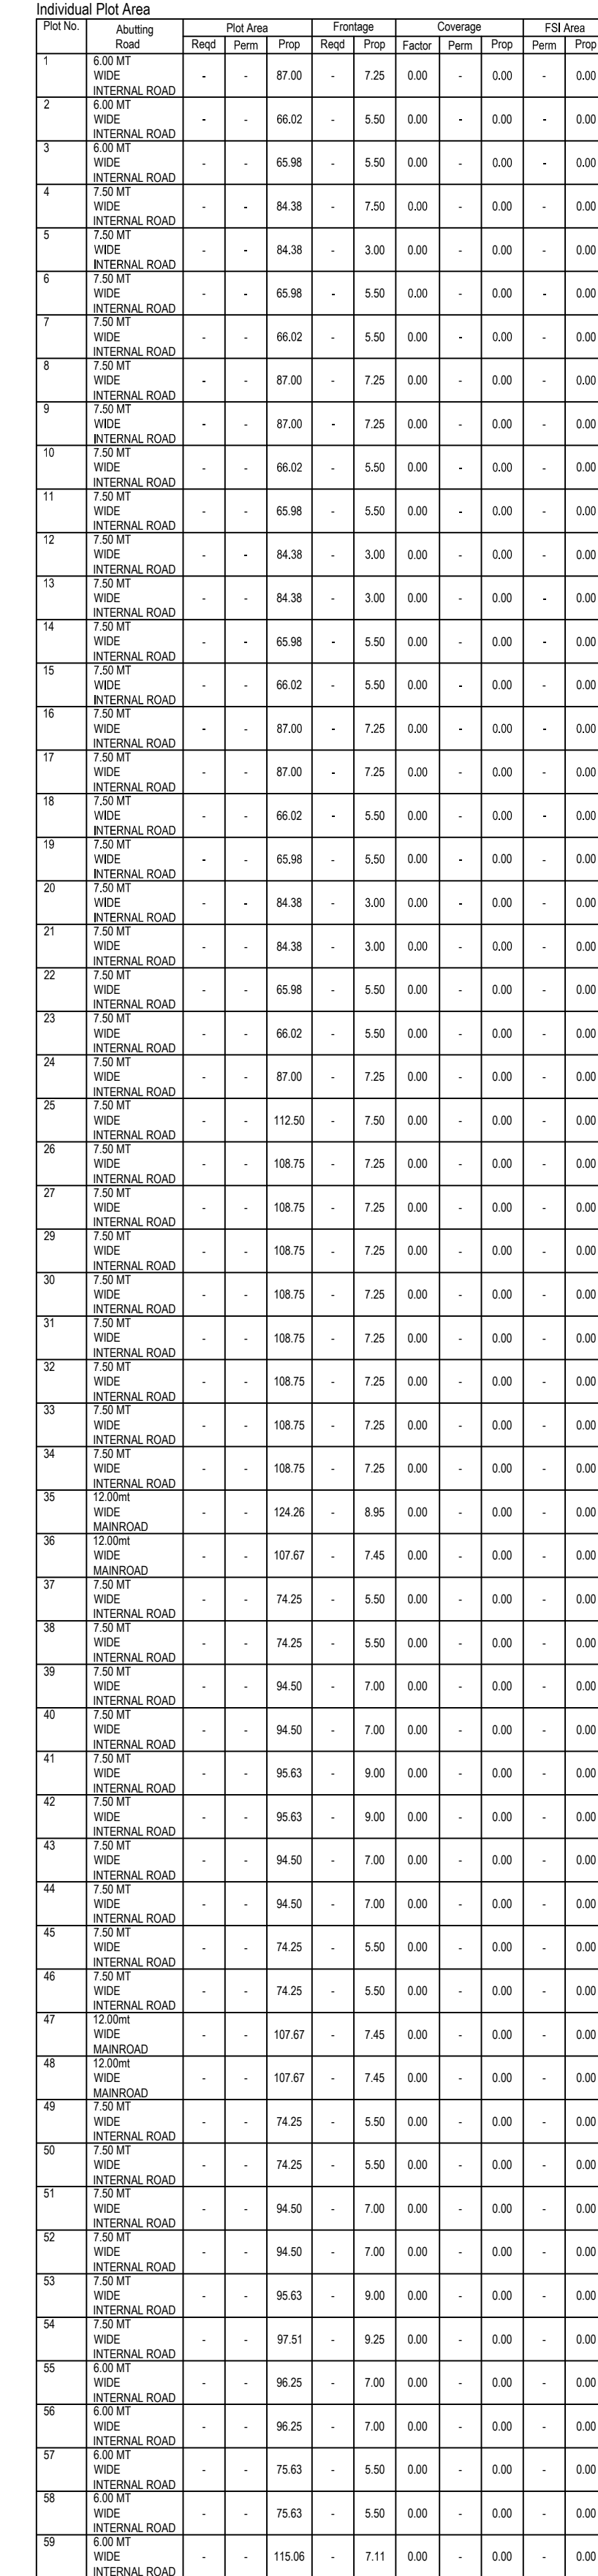


AREA STATEMENT		VERSION DATE: 29/06/2020					
PROJECT DETAIL :							
Site Address: P 2 No 56-57-58 T P No-02 Kadu Mahesana		Plot User: Residential					
Authority: Kadu Area Development Authority		Plot Subtype: Semidetached Dwelling					
Authority/Caste: D1 (A)		Plot Line Group: Dwelling-2 (DW2)					
Authority/Caste: Area Development Authority		Land Use Zone: Residential (use Zone)					
Nature of Development: NEW							
Development Area: Draft/Primary Town Planning Scheme							
SubDevelopment Area: Other Areas							
Special Project: NA							
Special Band: NA							
Site Address: P 2 No 56-57-58 T P No-02 Kadu Mahesana		Sq.Mts					
AREA DETAILS							
1.	Area of Plot As per record						
	712.0 Document		8473.00				
	As per the condition		8473.00				
	Area of Plot Considered		8473.00				
2.	Deduction for						
	UnProposed fields		0.00				
	Balance reservations		0.00				
	Total (a - b)		0.00				
3.	Net Area of plot (1 - 2) AREA OF PLOT		8473.00				
	% of Common Plot (Rcd.3)		847.30				
	% of Common Plot (Prop)		858.52				
	Common Plot		858.52				
	Balance area of PLOT - 1		7615.48				
	Plot Area For Coverage		8473.00				
	Plot Area For FSI		8473.00				
	Perm. FSI Area (1.8x)		15251.00				
	Total Perm. FSI area		15251.00				
4.	Total Built up area permissible at a Ground Floor						
	Proposed Coverage Area (36.71 %)		3110.00				
	Total Prop. Coverage Area (36.71 %)		3110.00				
	Balance coverage area (%)		0.00				
Ground Floor		Proposed F.S.I	Existing F.S.I				
	Proposed Built up	2465.54	0.00				
	First Floor	2095.58	0.00				
	Total Floor	2094.96	0.00				
	Total FSI Area		5039.84				
	Total Built-Up Area		6296.46				
	Proposed F.S.I. consumed:		0.58				
Tenement Statement							
1.	Tenement Proposed At:						
	G.F.	58.00					
	Total Tenements (3 + 4)	58					
FSI & Tenement Details							
Building	No. of Same Bldg	Total Built Up Area (Sq.Mt)	Deductions (Area in Sq.Mt)	Covered Area (Sq.Mt)	Proposed FSI Area (Sq.Mt)	Total FSI Area (Sq.Mt)	No. of Units
A1(TYPE)	17	1854.27	541.18	1112.00	1464.89	1464.89	17
B1(TYPE)	17	1854.27	541.18	1112.00	1464.89	1464.89	17
C1(TYPE)	17	1323.98	114.48	94.44	1059.54	1059.54	17
D1(TYPE)	12	1323.98	114.48	94.44	1059.54	1059.54	12
Grand Total	56	6296.46	843.32	413.28	5039.84	5039.84	58
Tree Details (Table 3b)							
Plot	Name	New O Trees					
PLOT	Tree	Reed	Prop				
		215	228				
Common Plot Area							
	Name	Prop. Area					
	C.O.P-2	281.61					
	C.O.P-1	574.90					

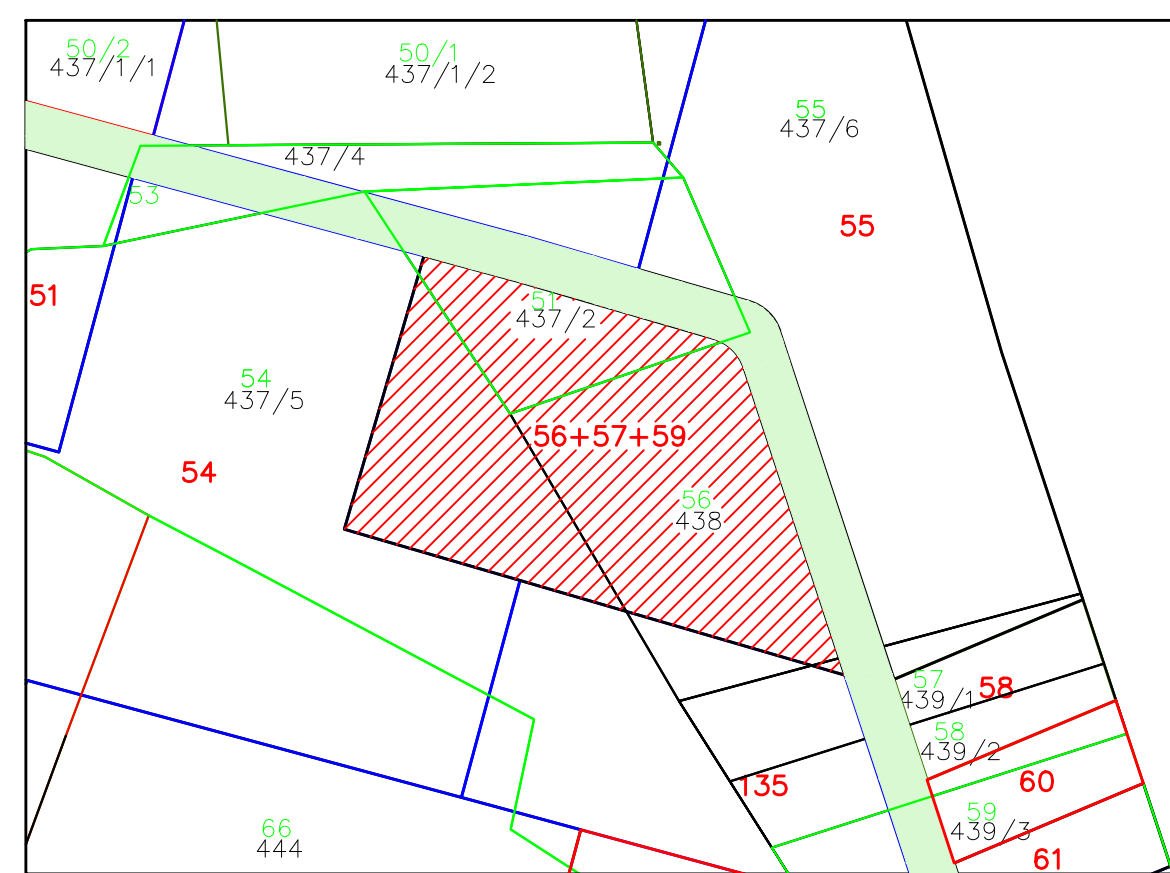

SITE PLAN
(Scale - 1:200)

[illegible]

Floor Name	Total		A (TYPE)		B (TYPE)		C (TYPE)		D (TYPE)	
	Proposed Built Up Area (Sq.mt)	Proposed FSI Area (Sq.mt)	Proposed Built Up Area (Sq.mt)	Proposed FSI Area (Sq.mt)	Proposed Built Up Area (Sq.mt)	Proposed FSI Area (Sq.mt)	Proposed Built Up Area (Sq.mt)	Proposed FSI Area (Sq.mt)	Total Proposed Built Up Area (Sq.mt.)	Total FSI
Ground Floor	566.76	720.97	566.76	720.97	693.48	511.80	693.48	511.80	3300.48	2465.54
1st Floor	867.51	743.92	867.51	743.92	630.43	543.24	543.24	543.24	2995.98	2574.32
Total	1434.27	1464.89	1434.27	1464.89	1323.92	1055.04	1323.92	1055.04	6296.46	5039.86

Building Use/SUBUSE Details										
Building Name	Building Use	Building SubUse	Building Use Group	No Of Residential Units	Floor Name	Floor Use	Floor SubUse	FSI Name	FSI Use	FSI SubUse
A (TYPE)	Residential	Semidetached Dwelling	Dwelling-2 (DWG)	1	GROUND FLOOR FIRST FLOOR PLAN	Residential	Semidetached Dwelling	Residential FSI	Residential	Semidetached Dwelling
					FLOOR PLAN	Residential	Semidetached Dwelling	Residential FSI	Residential	Semidetached Dwelling
B (TYPE)	Residential	Semidetached Dwelling	Dwelling-2 (DWG)	1	GROUND FLOOR FIRST FLOOR PLAN	Residential	Semidetached Dwelling	Residential FSI	Residential	Semidetached Dwelling
					FLOOR PLAN	Residential	Semidetached Dwelling	Residential FSI	Residential	Semidetached Dwelling
C (TYPE)	Residential	Semidetached Dwelling	Dwelling-2 (DWG)	1	GROUND FLOOR FIRST FLOOR PLAN	Residential	Semidetached Dwelling	Residential FSI	Residential	Semidetached Dwelling
					FLOOR PLAN	Residential	Semidetached Dwelling	Residential FSI	Residential	Semidetached Dwelling
D (TYPE)	Residential	Semidetached Dwelling	Dwelling-2 (DWG)	1	GROUND FLOOR FIRST FLOOR PLAN	Residential	Semidetached Dwelling	Residential FSI	Residential	Semidetached Dwelling
					FLOOR PLAN	Residential	Semidetached Dwelling	Residential FSI	Residential	Semidetached Dwelling

DESIGNATION OF



Project Title :PROPOSED RESIDENTIAL PLAN ON F.P NO : 56+57+59, T.P.No-2(2/1+2/2), MOJE:-KADI,TA:-KADI,DIST:- MEHSANA, A- TYPE



Inward No	ODPS/2020/004156	Sheet	2
Inward Date		Scale	1:100

UnitBUA Table for Building :A (TYPE)

Floor	Name	UnitBUA Type	Gross UnitBUA Area	UnitBUA Area	Deductions (Area in Sq.mt.)		Carpet Area	No. of Unit
					Wall	Stair Case		
GROUND FLOOR PLAN	SPLIT 1	DWELLING UNIT	46.50	46.50	3.67	7.27	35.56	01
			Total :	46.50	3.67	7.27	35.56	01
	Total per Floor:	Typical Floor = 1						
			Total :	46.50	3.67	7.27	35.56	01
FIRST FLOOR PLAN	SPLIT 1	DWELLING UNIT	41.25	41.25	3.31	7.27	30.67	00
			Total :	41.25	3.31	7.27	30.67	00
	Total per Floor:	Typical Floor = 1						
			Total :	41.25	3.31	7.27	30.67	00
-								
Total:	-	-	87.75	87.75	6.98	14.55	66.23	01

Building :A (TYPE)

Floor Name	Total Built Up Area (Sq.mt.)	Deductions from FSI(Area in Sq.mt.)		Proposed FSI Area (Sq.mt.)	FSI	Total FSI Area (Sq.mt.)	No. of Unit
		StairCase	Covered Area		Resi.		
Ground Floor	56.28	7.27	6.60	42.41		42.41	01
First Floor	51.03	7.27	0.00	43.76		43.76	00
Total:	107.31	14.54	6.60	86.17		86.17	01
Total Number of Same Buildings:	17						
Total:	1824.27	247.18	112.20	1464.89		1464.89	17

SCHEDULE OF DOOR:

BUILDING NAME	NAME	LENGTH	HEIGHT	NOS
A (TYPE)	D2	0.76	2.10	02
A (TYPE)	D2	0.77	2.10	01
A (TYPE)	D1	0.91	2.10	01
A (TYPE)	D1	0.92	2.10	01
A (TYPE)	D1	1.03	2.10	01
A (TYPE)	D	1.07	2.10	01
A (TYPE)	FD	1.83	2.10	01

SCHEDULE OF WINDOW/VENTILATION:

BUILDING NAME	NAME	LENGTH	HEIGHT	NOS
A (TYPE)	w	0.91	1.50	01
A (TYPE)	w	0.92	1.50	01
A (TYPE)	w	1.07	1.50	02
A (TYPE)	w	1.37	1.50	01

Staircase Checks (Table 8a-1)

Floor Name	StairCase Name	Flight Width	Tread Width	Riser Height
GROUND FLOOR PLAN	STAIRCASE	1.00	0.24	0.18
FIRST FLOOR PLAN	STAIRCASE	1.00	0.24	0.18

Balcony Calculations Table

FLOOR	SIZE	AREA	TOTAL AREA
FIRST FLOOR PLAN	2.01 X 3.28 X 1 X 1	6.60	6.60
Total	-	-	6.60

OWNER'S NAME AND SIGNATURE

Jagdishbhai Patel

ARCH/ENG'S NAME AND SIGNATURE

STRUCTURE ENGINEER

KALPESH BACHUBHAI PATEL

1031ER0711241002


DATE OF APPROVAL

14/10/2020


DESIGNATION OF APPROVER






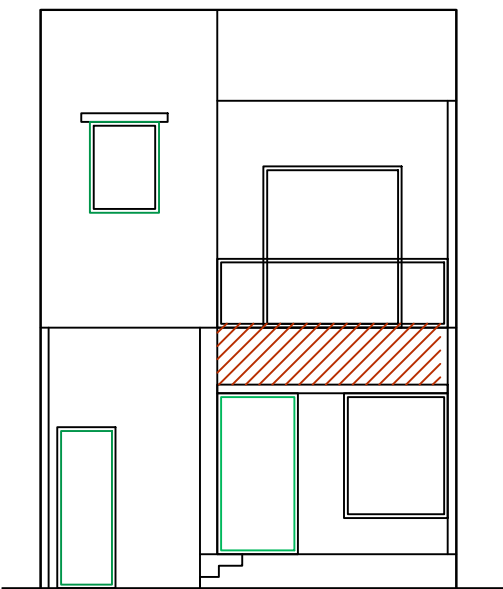

ELEVATION

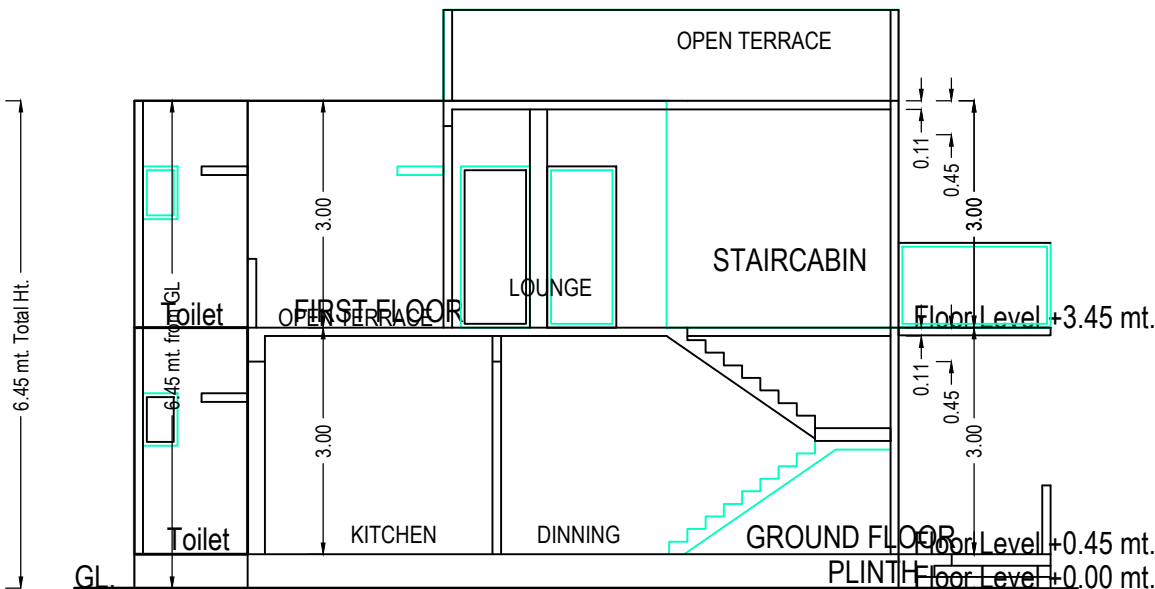


SECTION ATO A

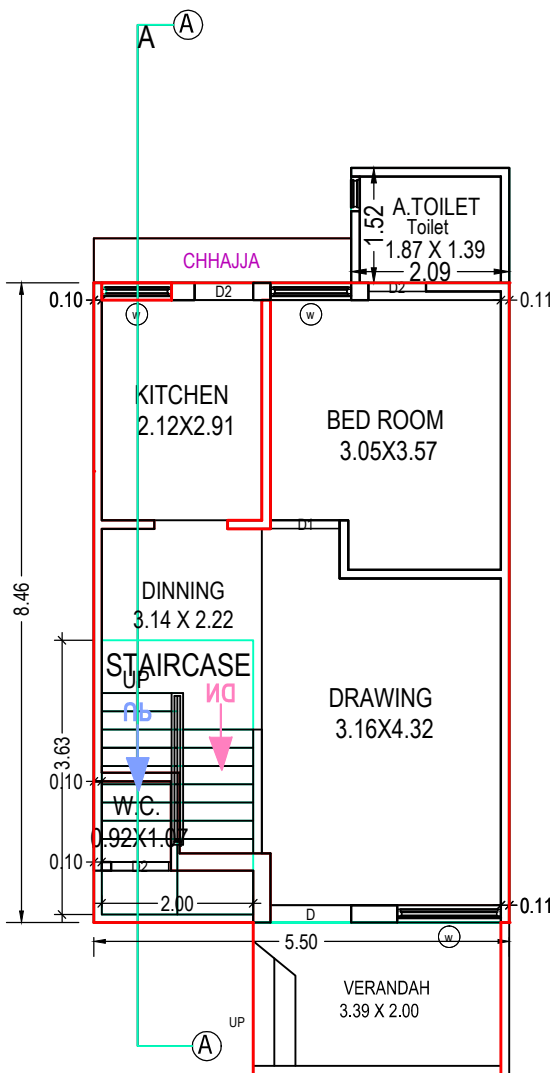

GROUND FLOOR PLAN
(Proposed)
(SCALE 1:100)

GROUND FLOOR PLAN

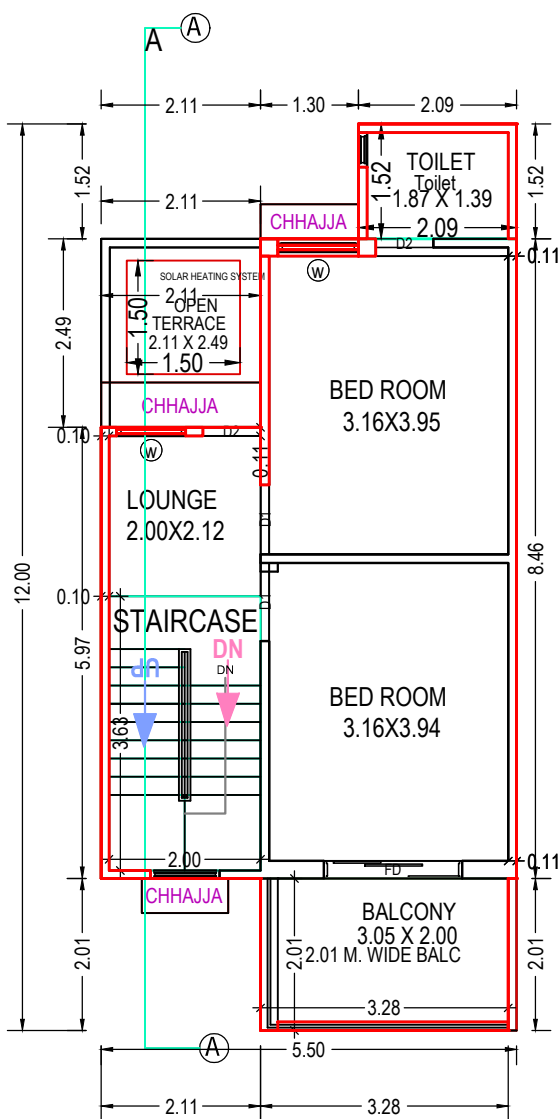

FIRST FLOOR PLAN
(Proposed)
(SCALE 1:100)

FIRST FLOOR PLAN

Project Title :PROPOSED RESIDENTIAL PLAN ON F.P NO : 56+57+59, T.P.No-2(2/1+2/2), MOJE:-KADI,TA:-KADI,DIST:- MEHSANA, B- TYPE



Inward No	ODPS/2020/004156	Sheet	3
Inward Date		Scale	1:100

UnitBUA Table for Building :B (TYPE)

Floor	Name	UnitBUA Type	Gross UnitBUA Area	UnitBUA Area	Deductions (Area in Sq.mt.)		Carpet Area	No. of Unit
					Wall	Stair Case		
GROUND FLOOR PLAN	SPLIT 1	DWELLING UNIT	46.50	46.50	3.67	7.27	35.56	01
	Total per Floor:	Total :	46.50	46.50	3.67	7.27	35.56	01
		Typical Floor = 1						
FIRST FLOOR PLAN	SPLIT 1	DWELLING UNIT	41.25	41.25	3.31	7.27	30.67	00
	Total per Floor:	Total :	41.25	41.25	3.31	7.27	30.67	00
		Typical Floor = 1						
-								
Total:	-	-	87.75	87.75	6.98	14.55	66.23	01

Building :B (TYPE)

Floor Name	Total Built Up Area (Sq.mt.)	Deductions from FSI(Area in Sq.mt.)		Proposed FSI Area (Sq.mt.)	Total FSI Area (Sq.mt.)	No. of Unit
		StairCase	Covered Area			
Ground Floor	56.28	7.27	6.60	42.41	42.41	01
First Floor	51.03	7.27	0.00	43.76	43.76	00
Total:	107.31	14.54	6.60	86.17	86.17	01
Total Number of Same Buildings:	17					
Total:	1824.27	247.18	112.20	1464.89	1464.89	17

SCHEDULE OF DOOR:

BUILDING NAME	NAME	LENGTH	HEIGHT	NOS
B (TYPE)	D2	0.76	2.10	02
B (TYPE)	D2	0.77	2.10	01
B (TYPE)	D1	0.91	2.10	01
B (TYPE)	D1	0.92	2.10	01
B (TYPE)	D1	1.03	2.10	01
B (TYPE)	D	1.07	2.10	01
B (TYPE)	FD	1.83	2.10	01

SCHEDULE OF WINDOW/VENTILATION:

BUILDING NAME	NAME	LENGTH	HEIGHT	NOS
B (TYPE)	w	0.91	1.50	01
B (TYPE)	w	0.92	1.50	01
B (TYPE)	w	1.07	1.50	02
B (TYPE)	w	1.37	1.50	01

Staircase Checks (Table 8a-1)

Floor Name	StairCase Name	Flight Width	Tread Width	Riser Height
GROUND FLOOR PLAN	STAIRCASE	1.00	0.24	0.18
FIRST FLOOR PLAN	STAIRCASE	1.00	0.24	0.18

Balcony Calculations Table

FLOOR	SIZE	AREA	TOTAL AREA
FIRST FLOOR PLAN	2.01 X 3.28 X 1 X 1	6.60	6.60
Total	-	-	6.60

OWNER'S NAME AND SIGNATURE

Jagdishbhai Patel

ARCH/ENG'S NAME AND SIGNATURE

STRUCTURE ENGINEER

KALPESH BACHUBHAI PATEL

1031ER0711241002





DATE OF APPROVAL

14/10/2020

DESIGNATION OF APPROVER





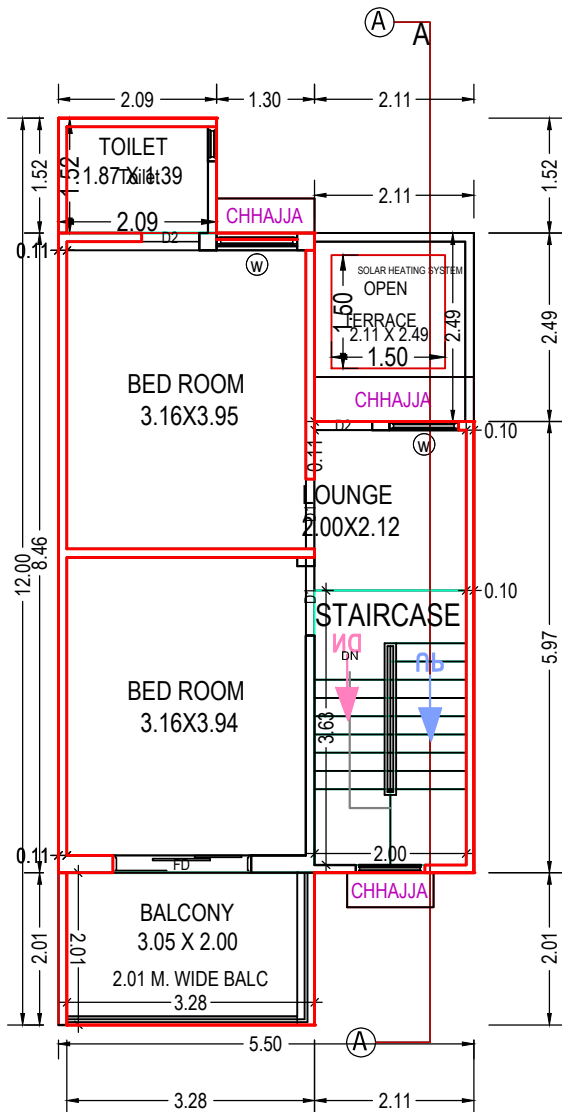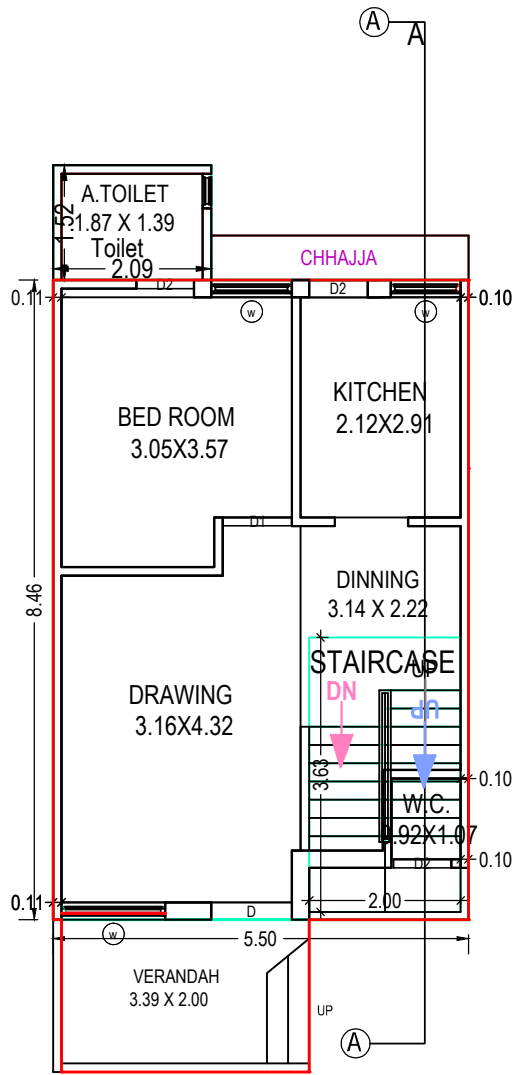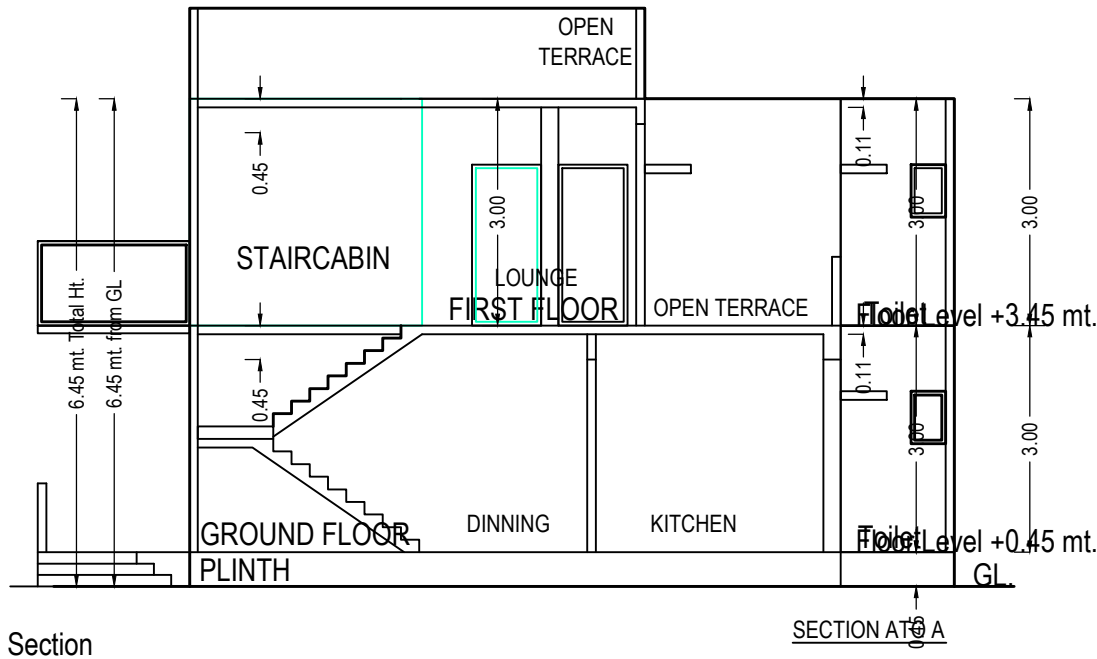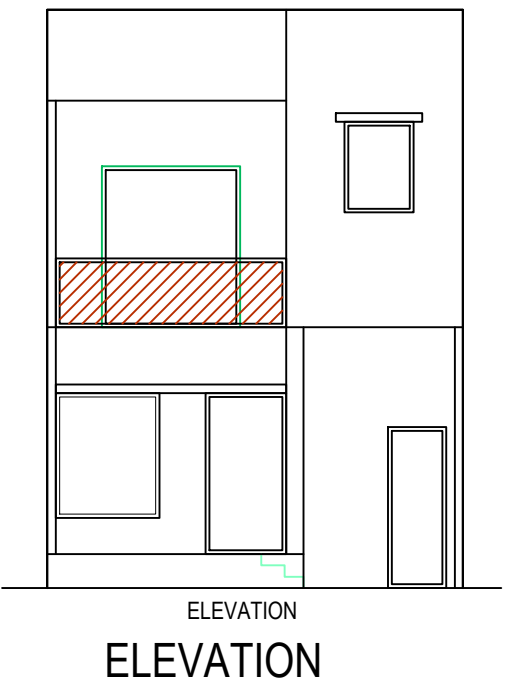

Project Title :PROPOSED RESIDENTIAL PLAN ON F.P NO : 56+57+59, T.P.No-2(2/1+2/2), MOJE:-KADI,TA:-KADI,DIST:- MEHSANA, C- TYPE



Inward No	ODPS/2020/004156	Sheet	4
Inward Date		Scale	1:100

UnitBUA Table for Building :C (TYPE)

Floor	Name	UnitBUA Type	Gross UnitBUA Area	UnitBUA Area	Deductions (Area in Sq.mt.)		Carpet Area	No. of Unit
					Wall	Stair Case		
GROUND FLOOR PLAN	SPLIT 1	DWELLING UNIT	46.50	46.50	3.67	7.27	35.56	01
	Total per Floor:	Typical Floor = 1	46.50	46.50	3.67	7.27	35.56	01
	Total :		46.50	46.50	3.67	7.27	35.56	01
FIRST FLOOR PLAN	SPLIT 1	DWELLING UNIT	41.25	41.25	3.31	7.27	30.67	00
	Total per Floor:	Typical Floor = 1	41.25	41.25	3.31	7.27	30.67	00
	Total :		41.25	41.25	3.31	7.27	30.67	00
-								
Total:	-	-	87.75	87.75	6.98	14.55	66.23	01

Building :C (TYPE)

Floor Name	Total Built Up Area (Sq.mt.)	Deductions from FSI(Area in Sq.mt.)		Proposed FSI Area (Sq.mt.)	Total FSI Area (Sq.mt.)	No. of Unit
		StairCase	Covered Area			
Ground Floor	57.79	7.27	7.87	42.65	42.65	01
First Floor	52.54	7.27	0.00	45.27	45.27	00
Total:	110.33	14.54	7.87	87.92	87.92	01
Total Number of Same Buildings:	12					
Total:	1323.96	174.48	94.44	1055.04	1055.04	12

SCHEDULE OF DOOR:

BUILDING NAME	NAME	LENGTH	HEIGHT	NOS
C (TYPE)	D2	0.76	2.10	02
C (TYPE)	D2	0.77	2.10	01
C (TYPE)	D1	0.91	2.10	01
C (TYPE)	D1	0.92	2.10	01
C (TYPE)	D1	1.03	2.10	01
C (TYPE)	D	1.07	2.10	01
C (TYPE)	FD	1.83	2.10	01

SCHEDULE OF WINDOW/VENTILATION:

BUILDING NAME	NAME	LENGTH	HEIGHT	NOS
C (TYPE)	w	0.91	1.50	01
C (TYPE)	w	0.92	1.50	01
C (TYPE)	w	1.07	1.50	02
C (TYPE)	w	1.37	1.50	01

Balcony Calculations Table

FLOOR	SIZE	AREA	TOTAL AREA
FIRST FLOOR PLAN	2.40 X 3.28 X 1 X 1	7.87	7.87
Total	-	-	7.87

Staircase Checks (Table 8a-1)

Floor Name	StairCase Name	Flight Width	Tread Width	Riser Height
GROUND FLOOR PLAN	STAIRCASE	1.00	0.24	0.18
FIRST FLOOR PLAN	STAIRCASE	1.00	0.24	0.18

OWNER'S NAME AND SIGNATURE

Jagdishbhai Patel

ARCH/ENG'S NAME AND SIGNATURE

KALPESH BACHUBHAI PATEL



STRUCTURE ENGINEER

1031ER0711241002

DATE OF APPROVAL

14/10/2020

DESIGNATION OF APPROVER

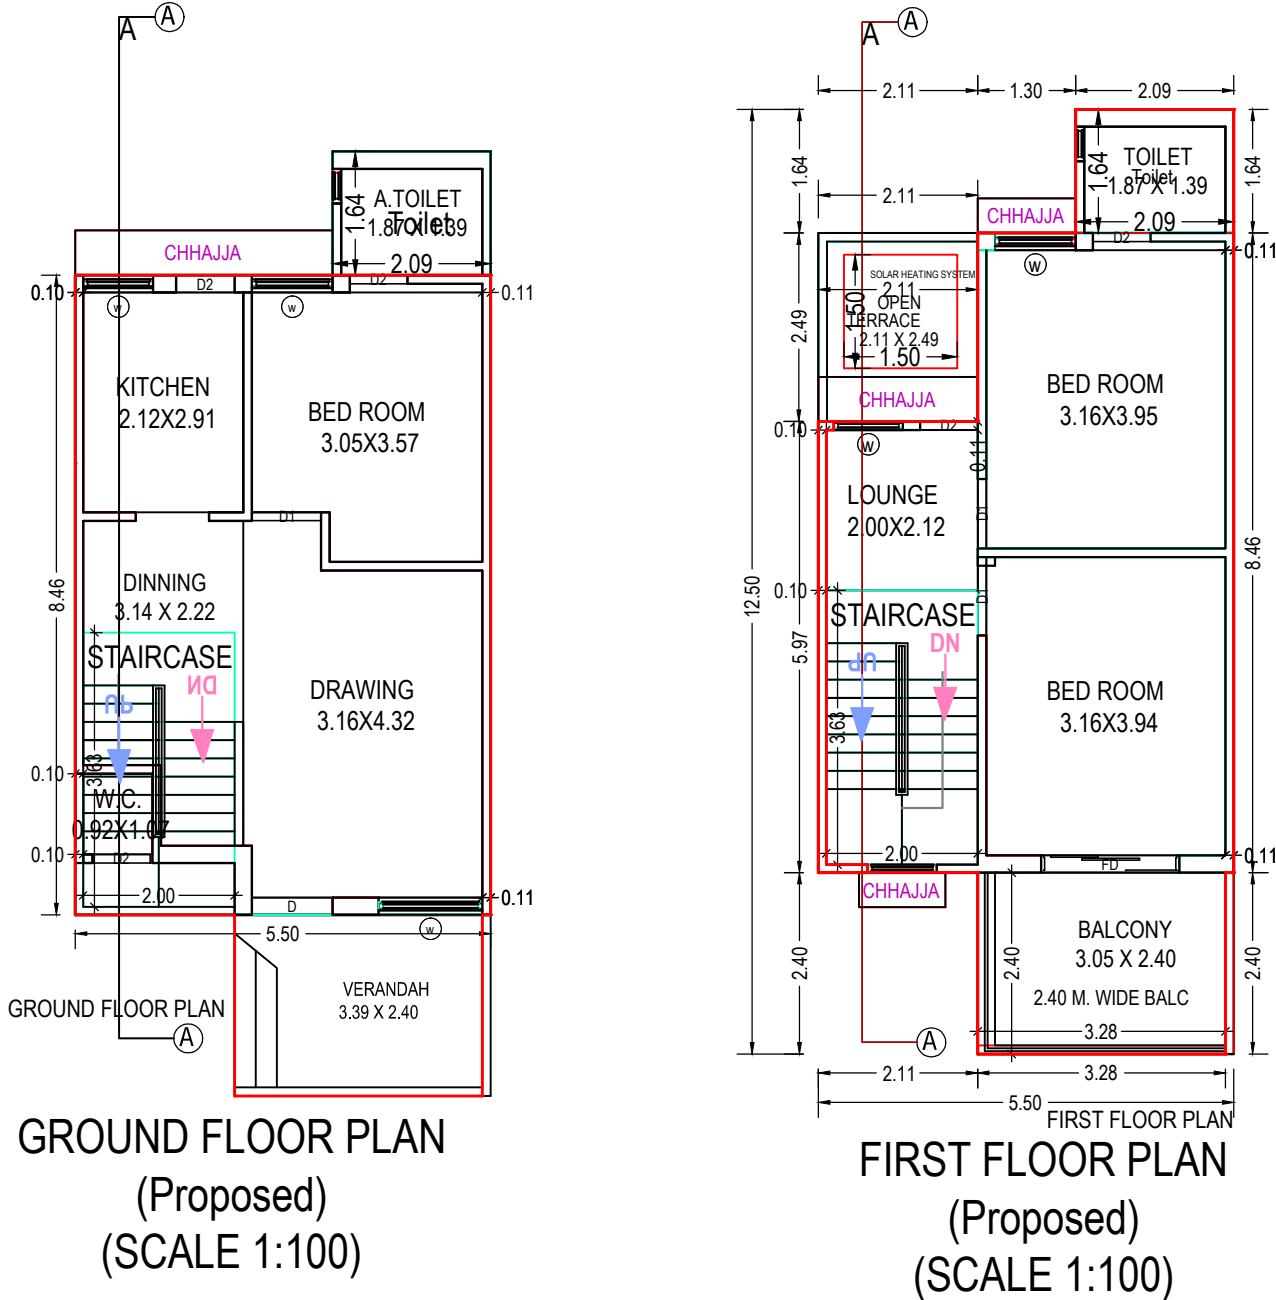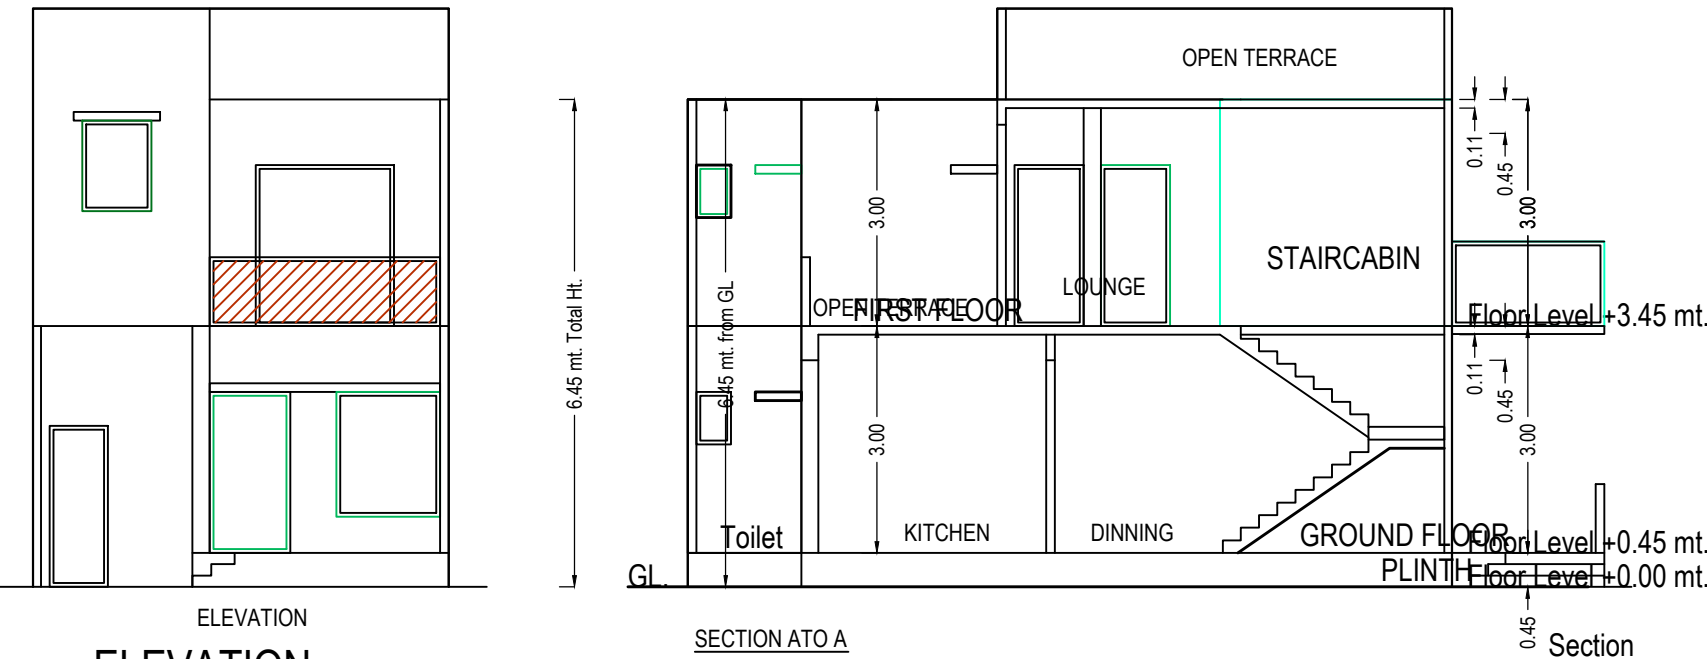

Project Title :PROPOSED RESIDENTIAL PLAN ON F.P NO : 56+57+59, T.P.No-2(2/1+2/2), MOJE:-KADI,TA:-KADI,DIST:- MEHSANA, D- TYPE




Inward No	ODPS/2020/004156	Sheet	5
Inward Date		Scale	1:100

UnitBUA Table for Building :D (TYPE)


Floor	Name	UnitBUA Type	Gross UnitBUA Area	UnitBUA Area	Deductions (Area in Sq.mt.)		Carpet Area	No. of Unit
					Wall	Stair Case		
GROUND FLOOR PLAN	SPLIT 1	DWELLING UNIT	46.50	46.50	3.67	7.27	35.56	01
		Total :	46.50	46.50	3.67	7.27	35.56	01
		Typical Floor = 1						
		Total :	46.50	46.50	3.67	7.27	35.56	01
FIRST FLOOR PLAN	SPLIT 1	DWELLING UNIT	41.25	41.25	3.31	7.27	30.67	00
		Total :	41.25	41.25	3.31	7.27	30.67	00
		Typical Floor = 1						
		Total :	41.25	41.25	3.31	7.27	30.67	00
-								
Total:	-	-	87.75	87.75	6.98	14.55	66.23	01

Building :D (TYPE)


Floor Name	Total Built Up Area (Sq.mt.)	Deductions from FSI(Area in Sq.mt.)		Proposed Area (Sq.mt.)	FSI	Total FSI Area (Sq.mt.)	No. of Unit
		StairCase	Covered Area				
Ground Floor	57.79	7.27	7.87	42.65		42.65	01
First Floor	52.54	7.27	0.00	45.27		45.27	00
Total:	110.33	14.54	7.87	87.92		87.92	01
Total Number of Same Buildings:	12						
Total:	1323.96	174.48	94.44	1055.04		1055.04	12

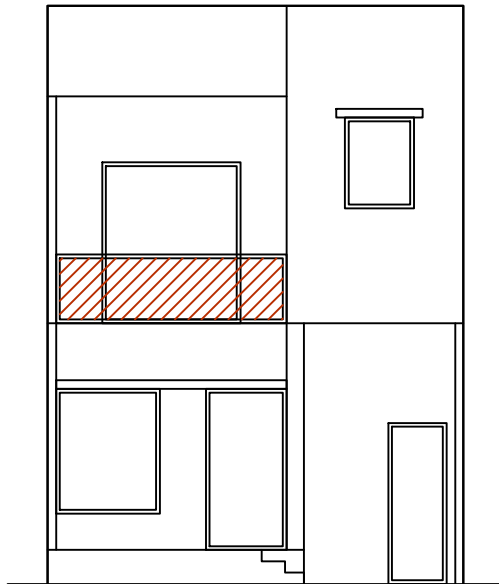


ELEVATION

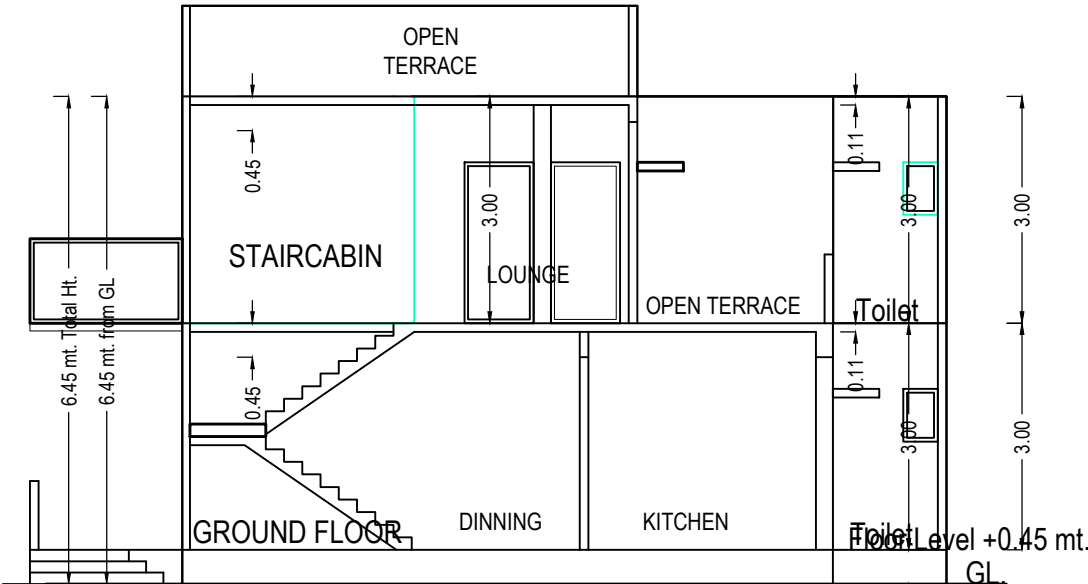

SECTION ATO A

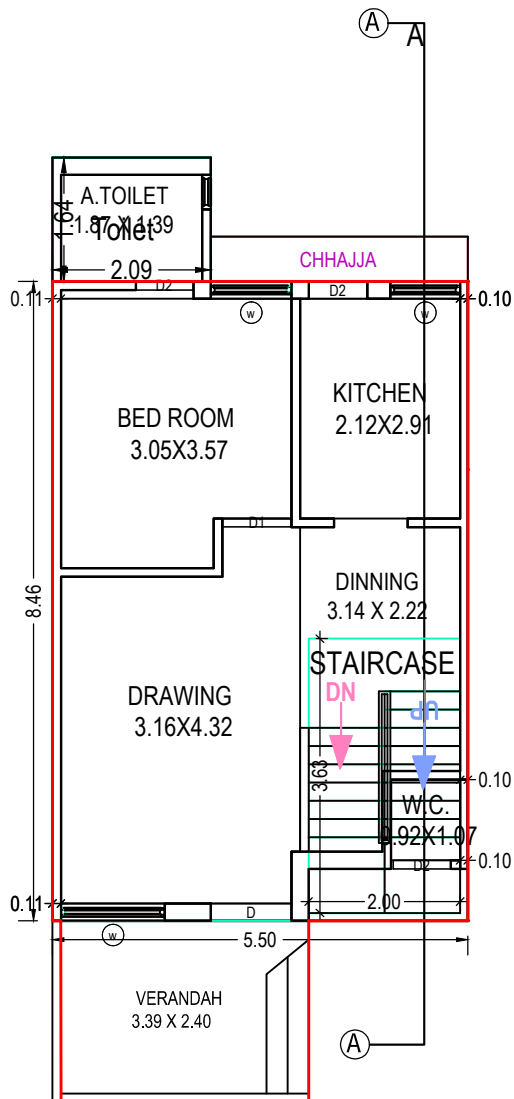

GROUND FLOOR PLAN
(Proposed)
(SCALE 1:100)

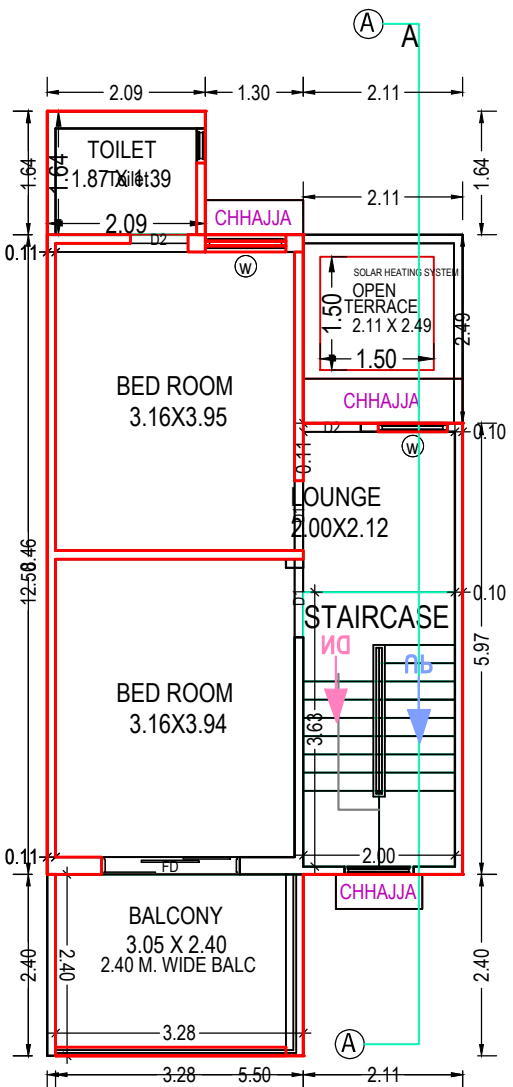

FIRST FLOOR PLAN
(Proposed)
(SCALE 1:100)

SCHEDULE OF DOOR:

BUILDING NAME	NAME	LENGTH	HEIGHT	NOS
D (TYPE)	D2	0.76	2.10	02
D (TYPE)	D2	0.77	2.10	01
D (TYPE)	D1	0.91	2.10	01
D (TYPE)	D1	0.92	2.10	01
D (TYPE)	D1	1.03	2.10	01
D (TYPE)	D	1.07	2.10	01
D (TYPE)	FD	1.83	2.10	01

SCHEDULE OF WINDOW/VENTILATION:

BUILDING NAME	NAME	LENGTH	HEIGHT	NOS
D (TYPE)	w	0.91	1.50	01
D (TYPE)	w	0.92	1.50	01
D (TYPE)	w	1.07	1.50	02
D (TYPE)	w	1.37	1.50	01


Staircase Checks (Table 8a-1)

Floor Name	StairCase Name	Flight Width	Tread Width	Riser Height
GROUND FLOOR PLAN	STAIRCASE	1.00	0.24	0.18
FIRST FLOOR PLAN	STAIRCASE	1.00	0.24	0.18

Balcony Calculations Table

FLOOR	SIZE	AREA	TOTAL AREA
FIRST FLOOR PLAN	2.40 X 3.28 X 1 X 1	7.87	7.87
Total	-	-	7.87

OWNER'S NAME AND SIGNATURE	
Jagdishbhai Patel	
ARCH/ENG'S NAME AND SIGNATURE	STRUCTURE ENGINEER
KALPESH BACHUBHAI PATEL	
1031ER0711241002	
DATE OF APPROVAL	
14/10/2020	
DESIGNATION OF APPROVER	

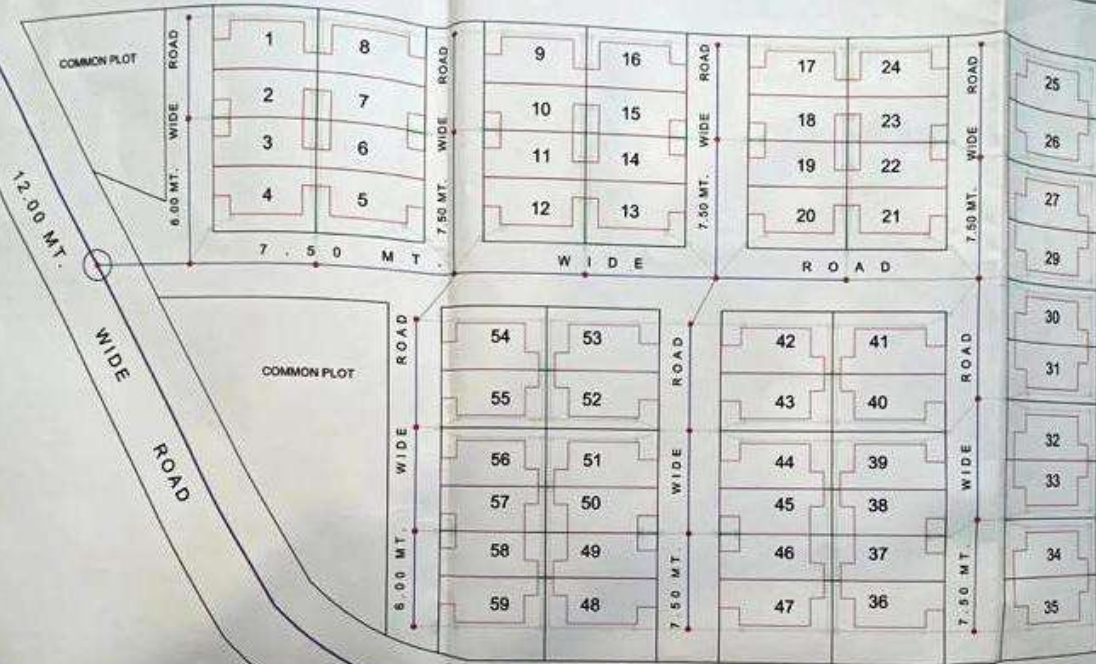

KADI NAGARPALIKA DRAINAGE LINE

License No. RNR/ER/00015
RAMESH B. PATEL
 Rural Registered Civil Engineer
 Khambhava, At. & Post. Nandol
 Mob No. 9960737115



- MANHOLE
- INTERNAL CHAMBER
- 8" IN MAIN DRAINAGE LINE
- 6" IN MAIN DRAINAGE LINE
- NAGARPALIKA'S MAIN DRAINAGE LINE


NOTES:-

GENERAL NOTES:-
 1. IN CASE OF ANY DISCREPANCY BETWEEN THE ARCHITECTURAL AND THE STRUCTURAL DRAWINGS PLEASE CONTACT THE ARCHITECT.
 2. THIS DRAWING IS THE PROPERTY OF ARCHITECT RACHARTAD & ANY REUSE OR MODIFICATION IS PROHIBITED.

CLIENT: JAY RAJESHWARI HOMES - KADI	
PROJECT: RAJESHWARI HOMES	
TITLE: LAYOUT	DATE: 04-11-2020
SCALE: N.T.S.	ALT.: FINAL
DRAWN BY: VIKAS	REV. NO.

