



TOTAL CARPET AREA = 484.03 SQ.M
 SALEABLE CARPET AREA = 427.53 SQ.M

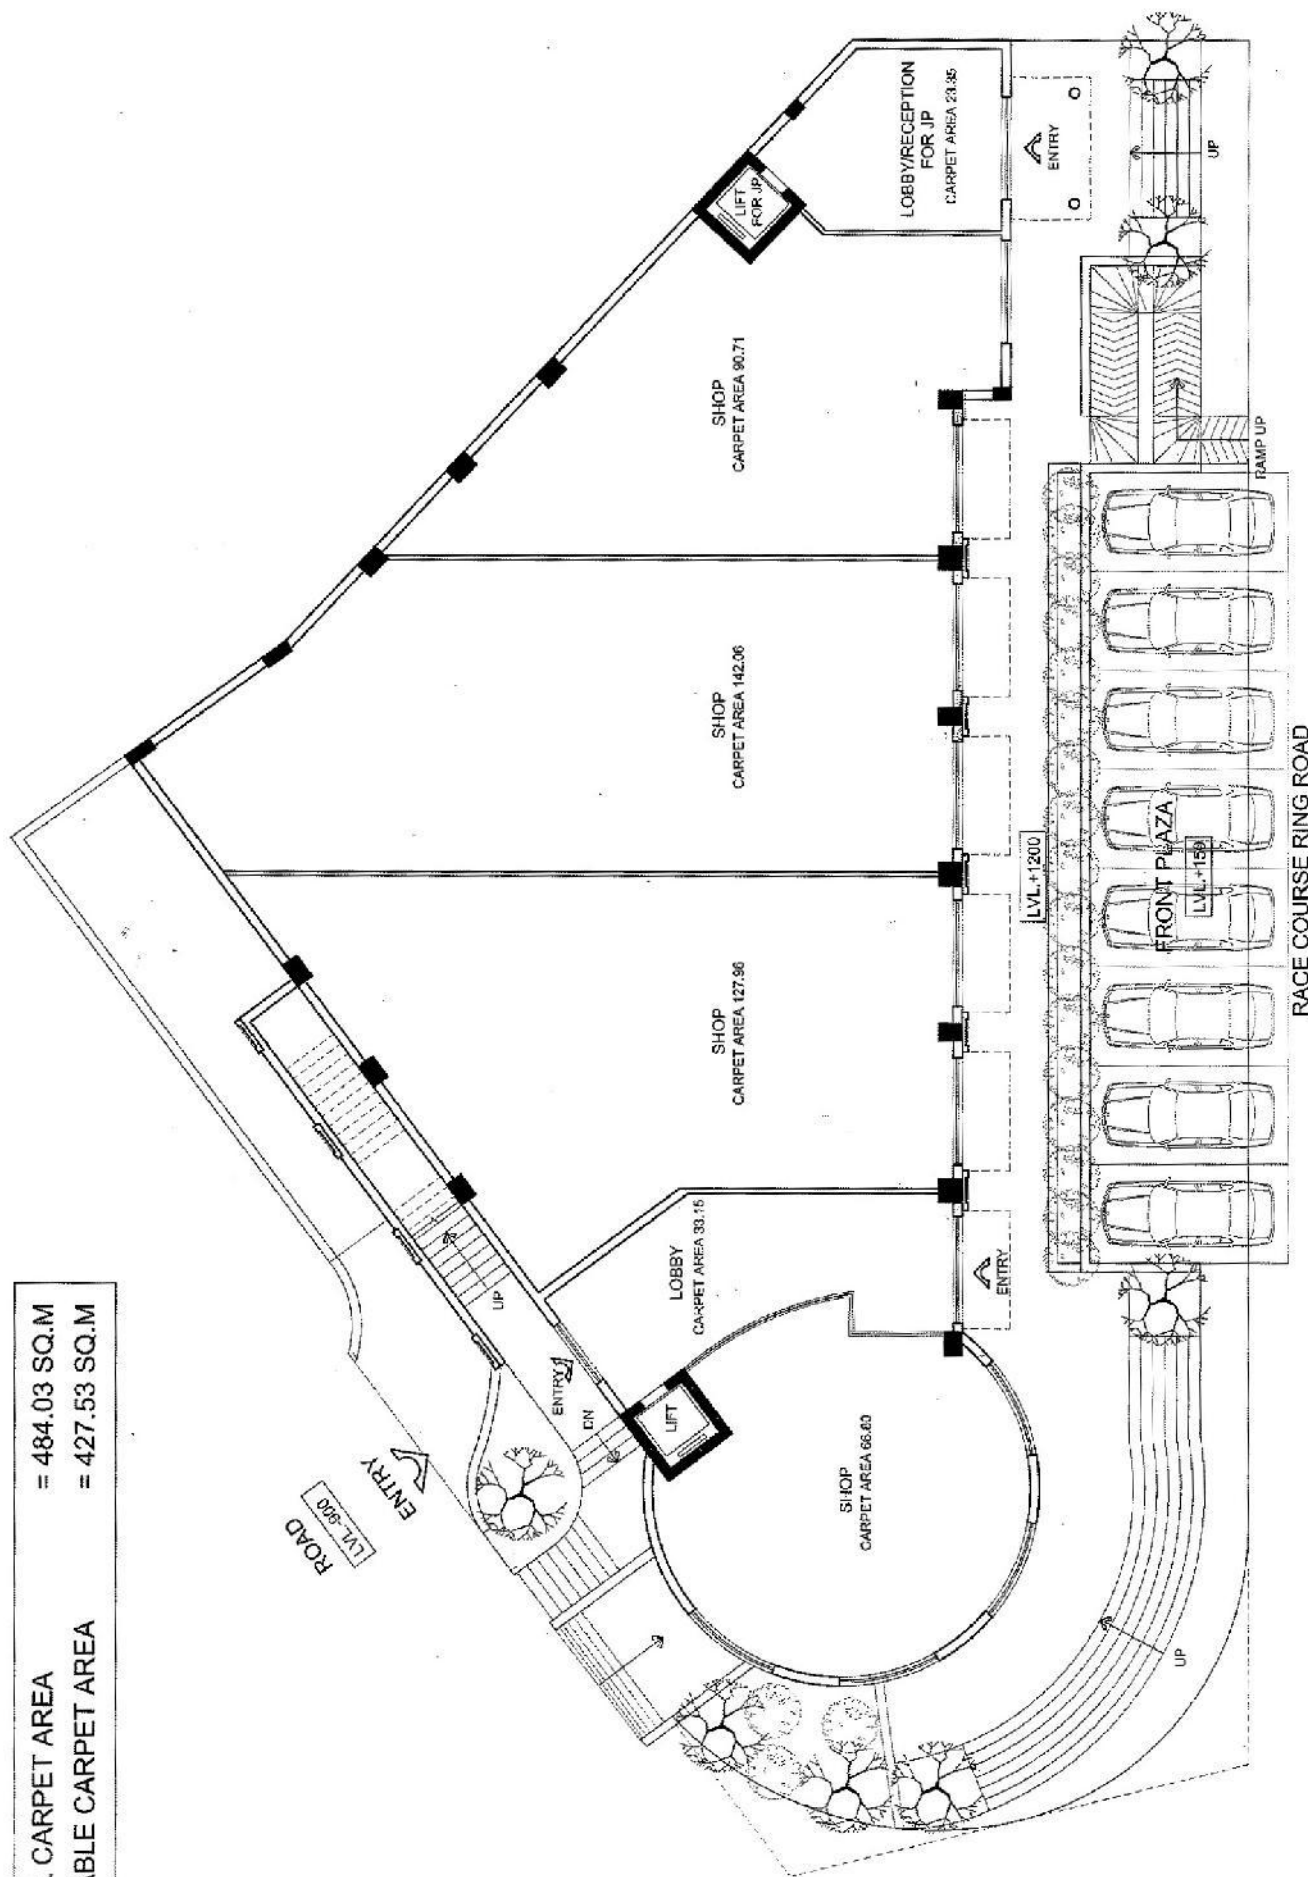

PARKING ON LOWER GROUND FLOOR = 19
 PARKING ON BASEMENT FLOOR = 16
 TOTAL CAR PARKING = 35

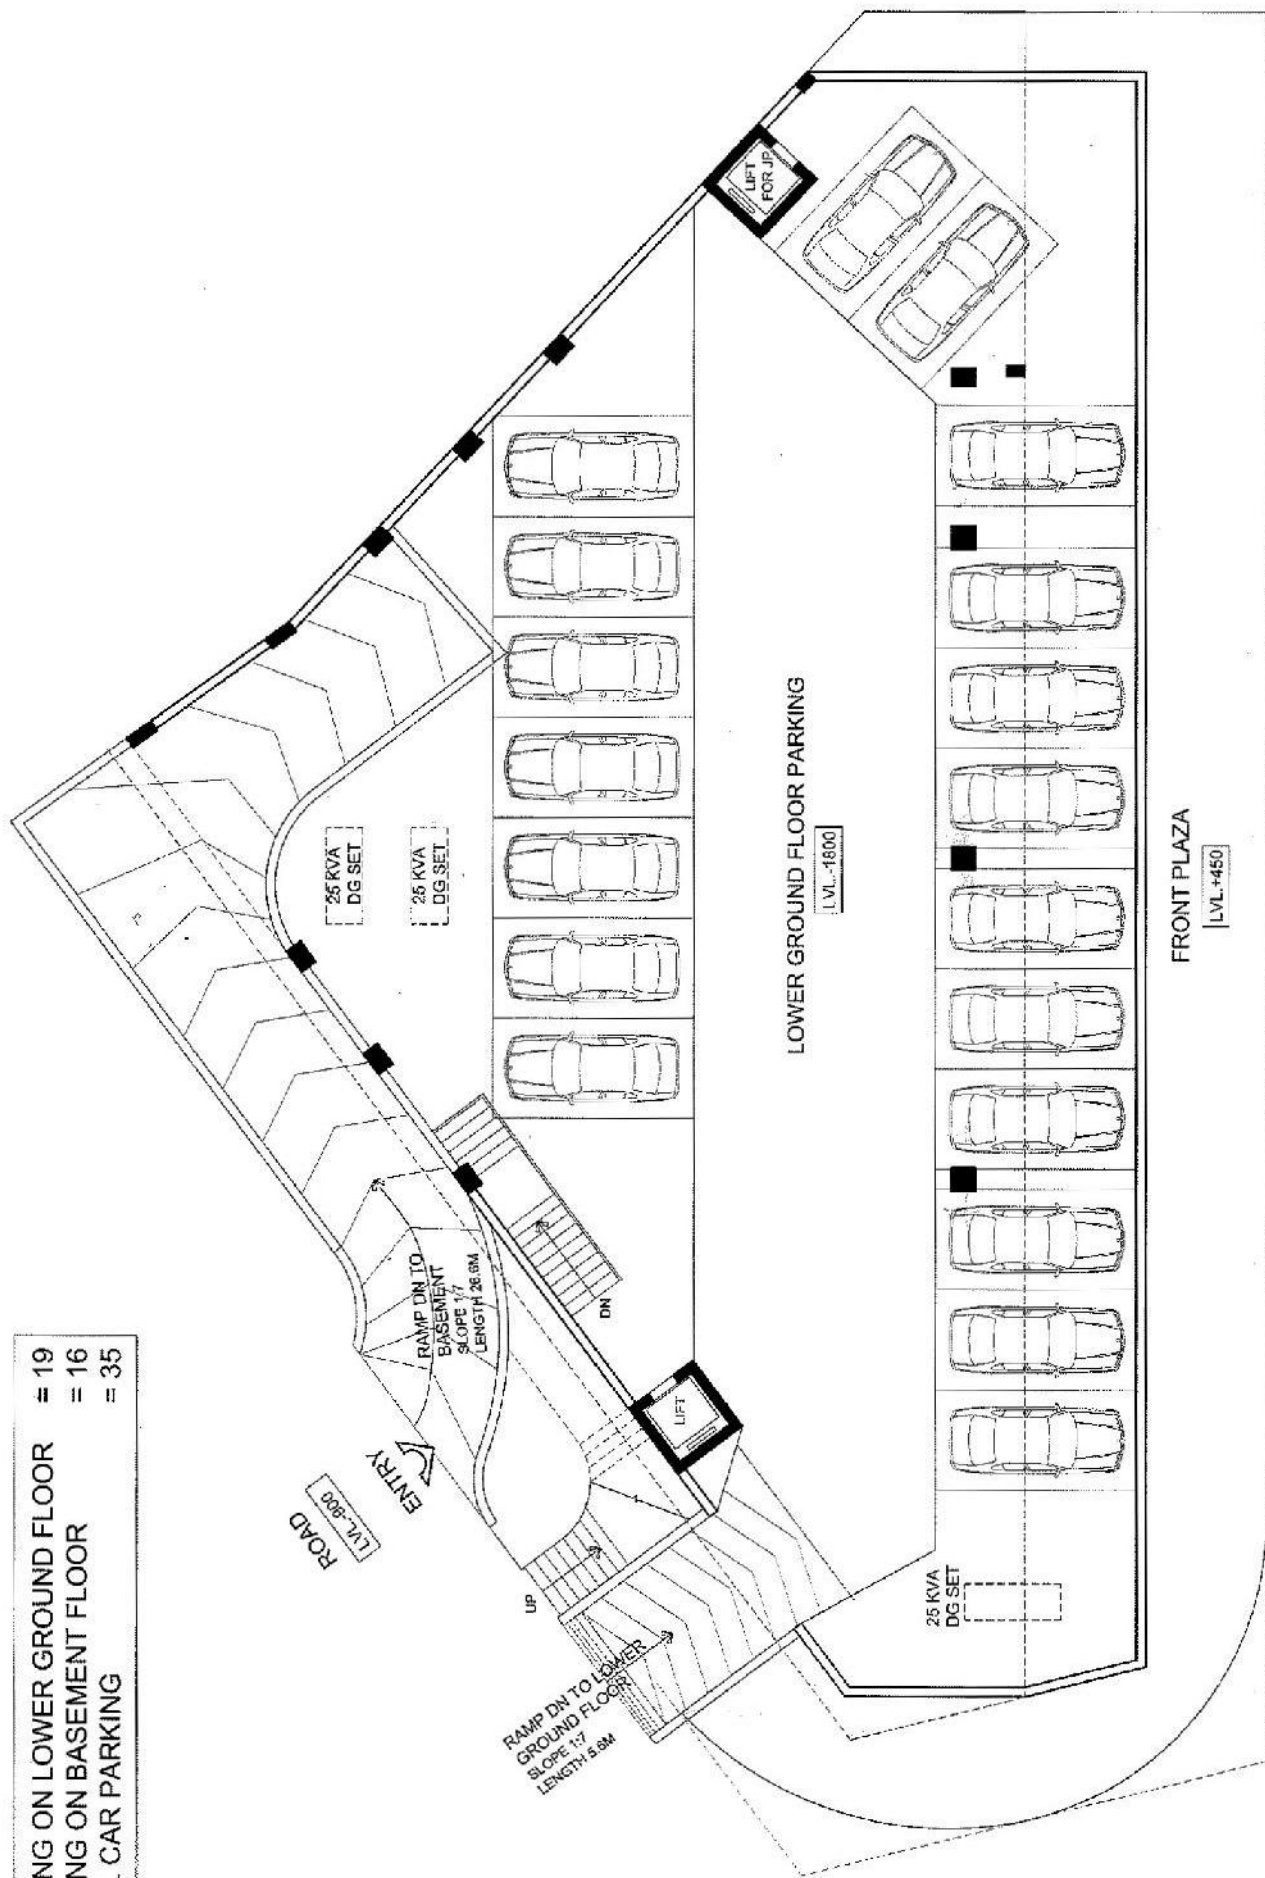

RACE COURSE RING ROAD

LVL. ± 00

PARKING ON LOWER GROUND FLOOR = 19
 PARKING ON BASEMENT FLOOR = 16
 TOTAL CAR PARKING = 35

ROAD
 ENTRY
 LVL. -3.00

RAMP DN TO
 BASEMENT
 SLOPE 1:7
 LENGTH 26.8M

UP

LIFT

LIFT
FOR JP

BASEMENT PARKING

LVL. -4.800

FRONT PLAZA

LVL. +4.50

RACE COURSE RING ROAD

LVL. ± 0.0

