

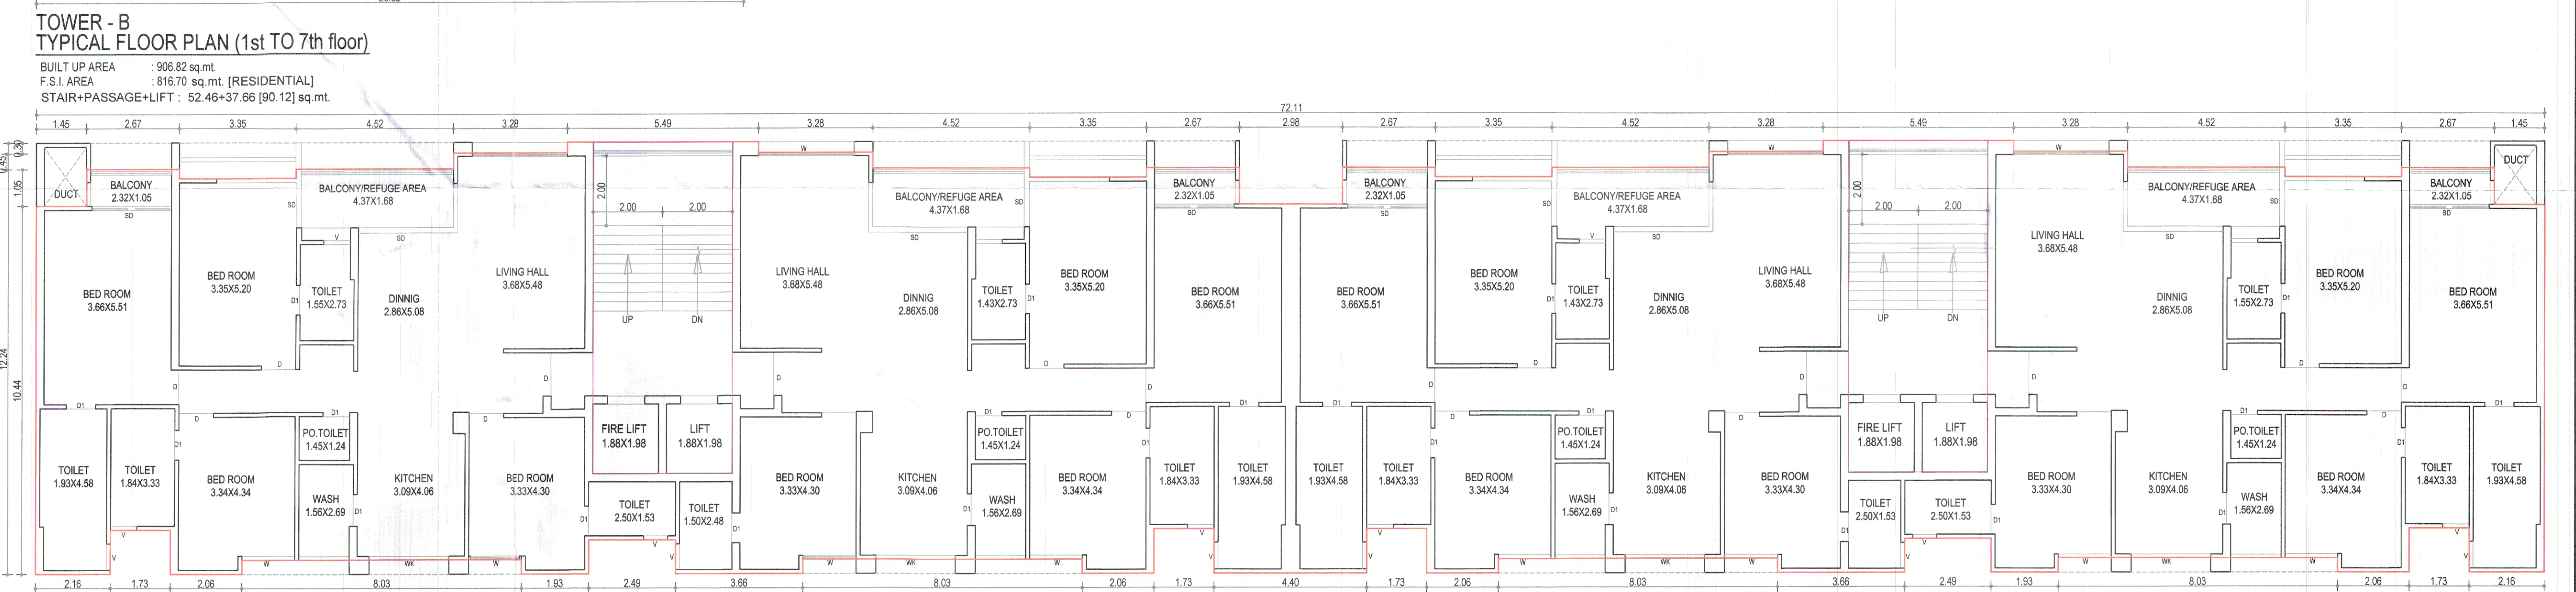
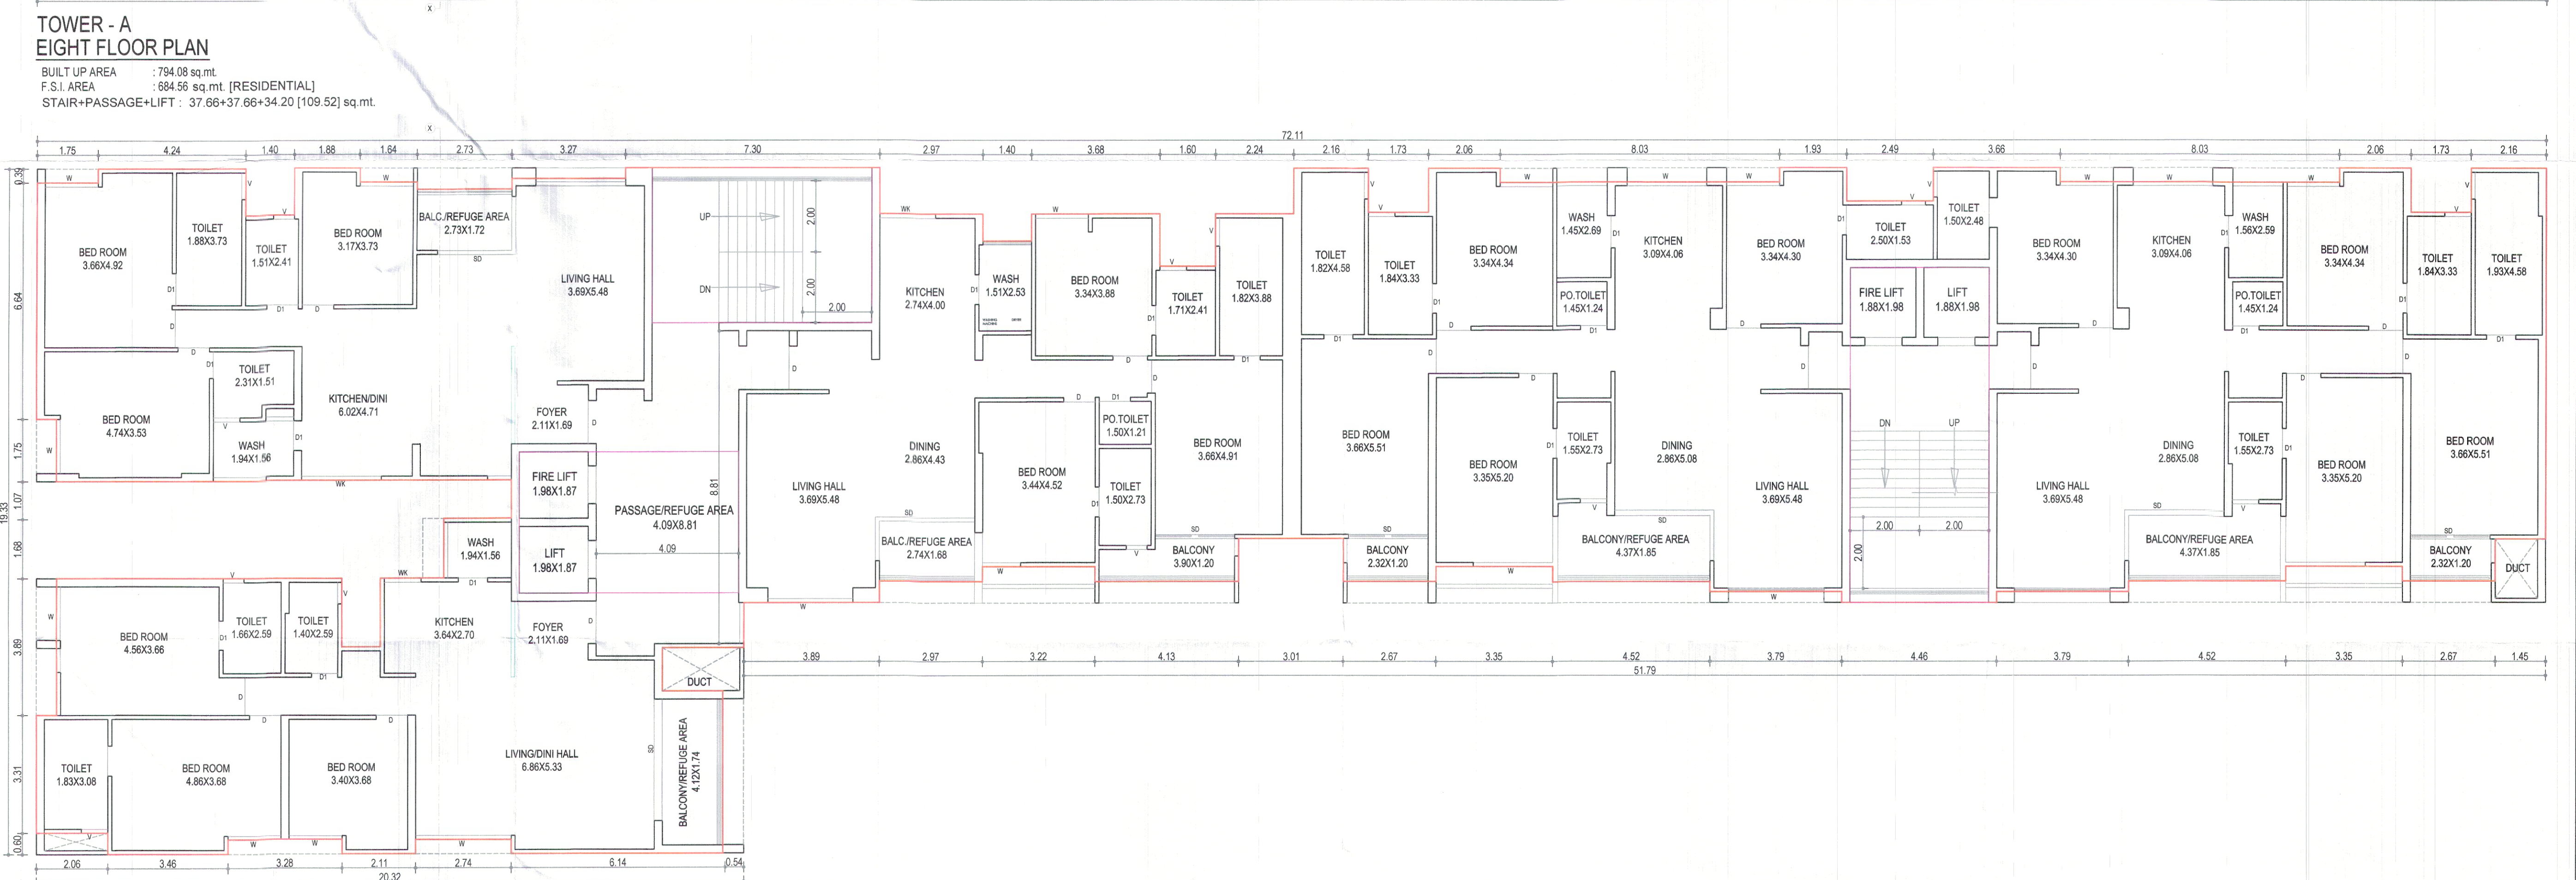


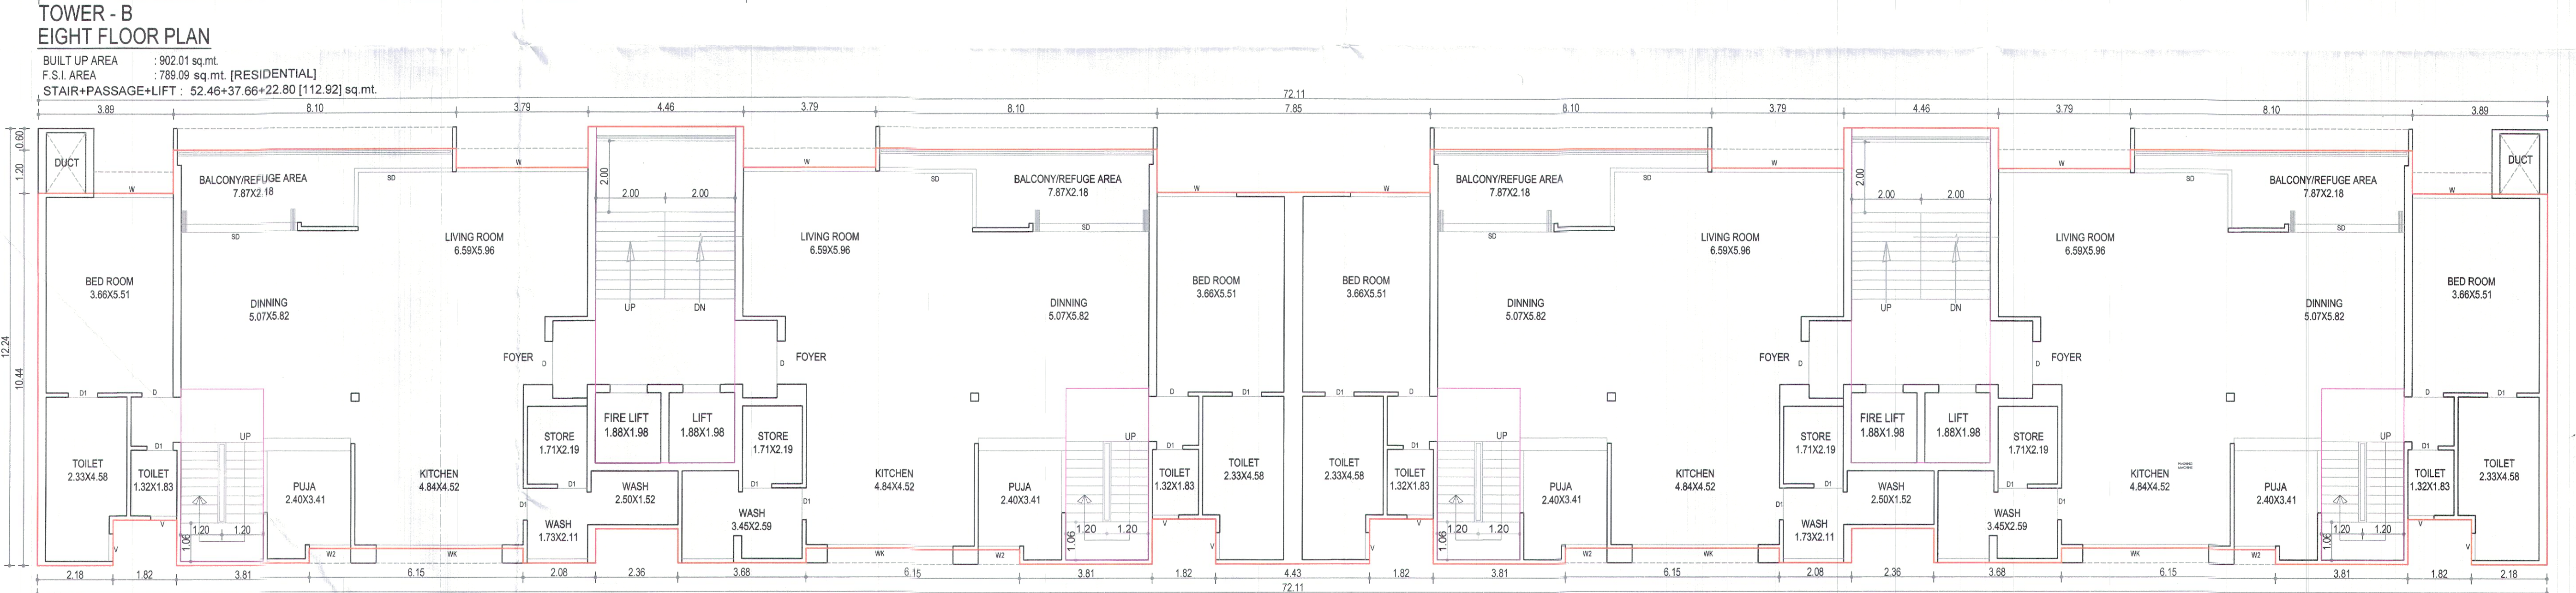

REVISED RESIDENTIAL SCHEME ON BLOCK NO No :125 & 129, F.P.No: 28 & 39, O.P.No: 30 & 33/2, T.P.No: 1 [BHAYALI], AT VILLAGE - BHAYALI, DIST: VADODARA.

Unless renewed the Validity
of this permission Expires
on Dt. 05/11/2021

APPROVED SUBJECT TO CONDITION
LAID DOWN IN BUILDING PERMIT
Order No. Vuda / Plan / 06 / 11 / 2020
Date 06/11/2020

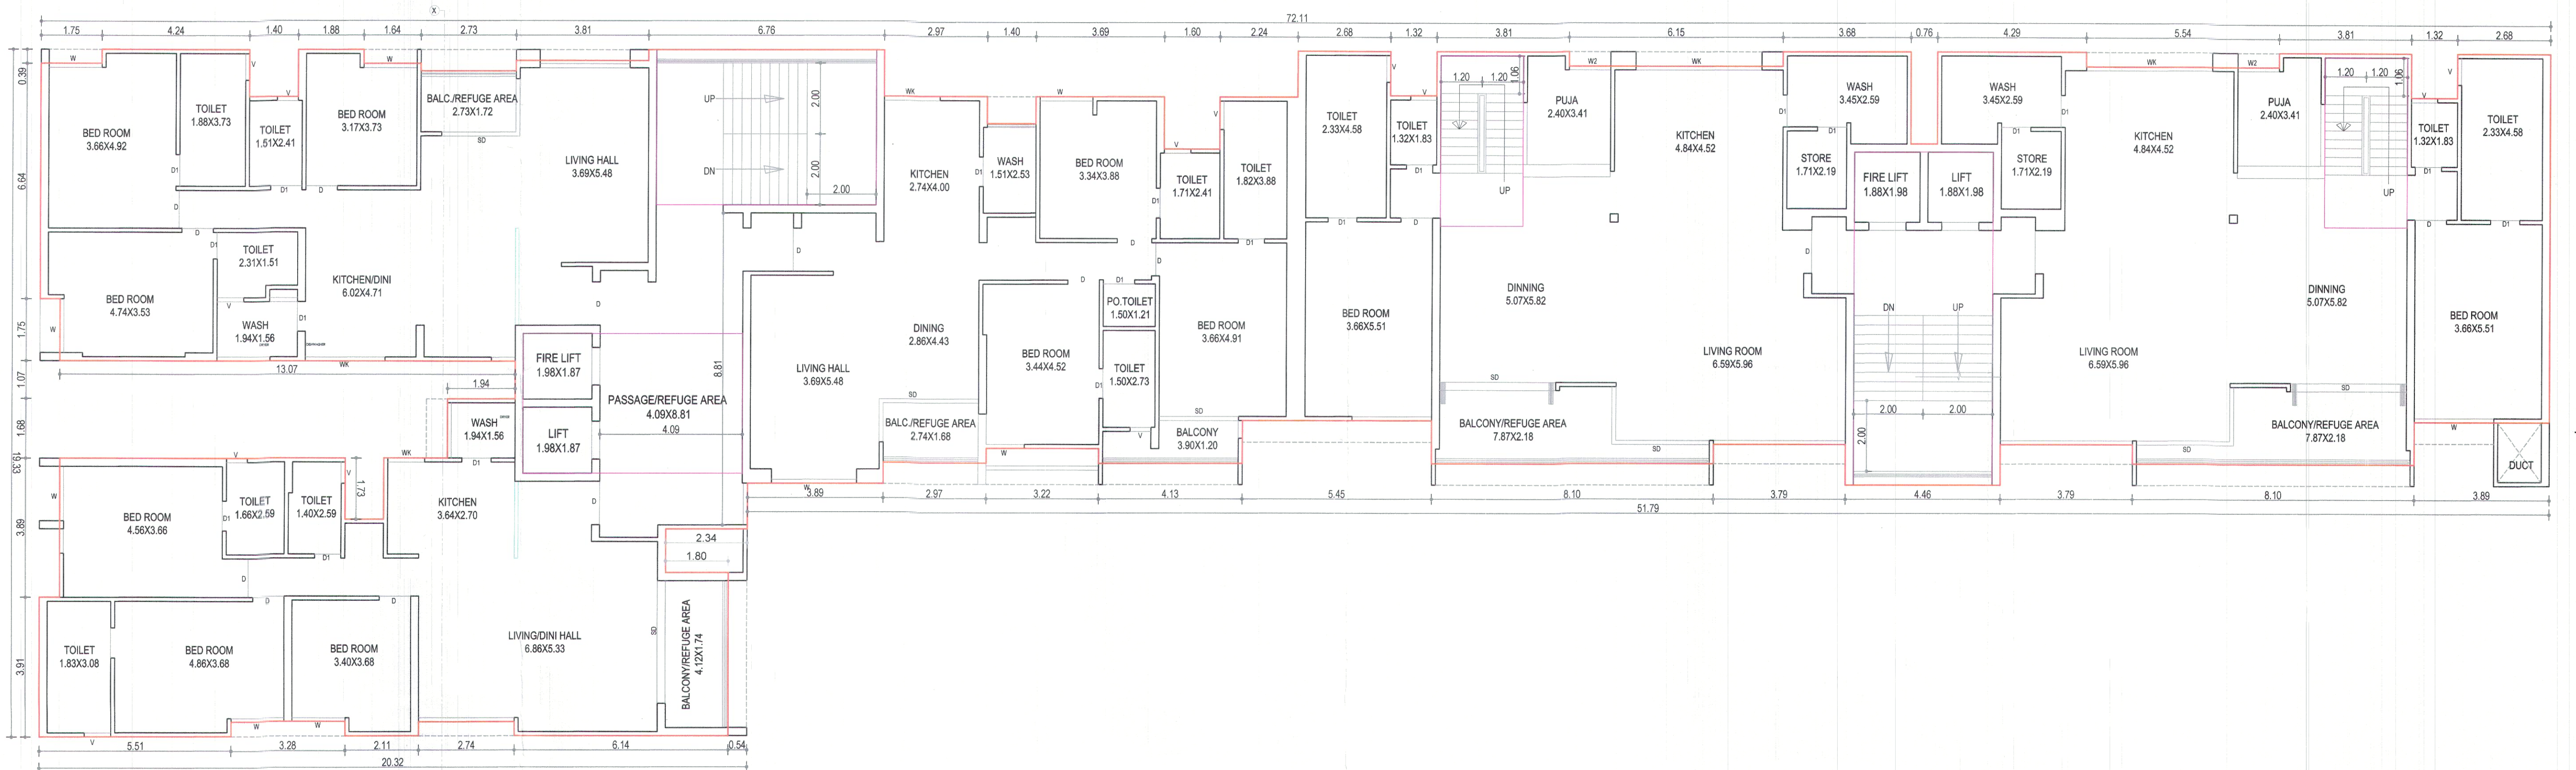

signature
H.K. Patel
H.A. Patel

signature
R-99

ABHILASH K. PANDYA
13, Jawahar Society,
R. V. Desai Road, Vadodra.
VMD Lic. No.: CA/128/18-23
Vuda Lic. No.: AOR-47/18-23

Owner/Builder/Organiser/Developer of Authorised Agent or owner