

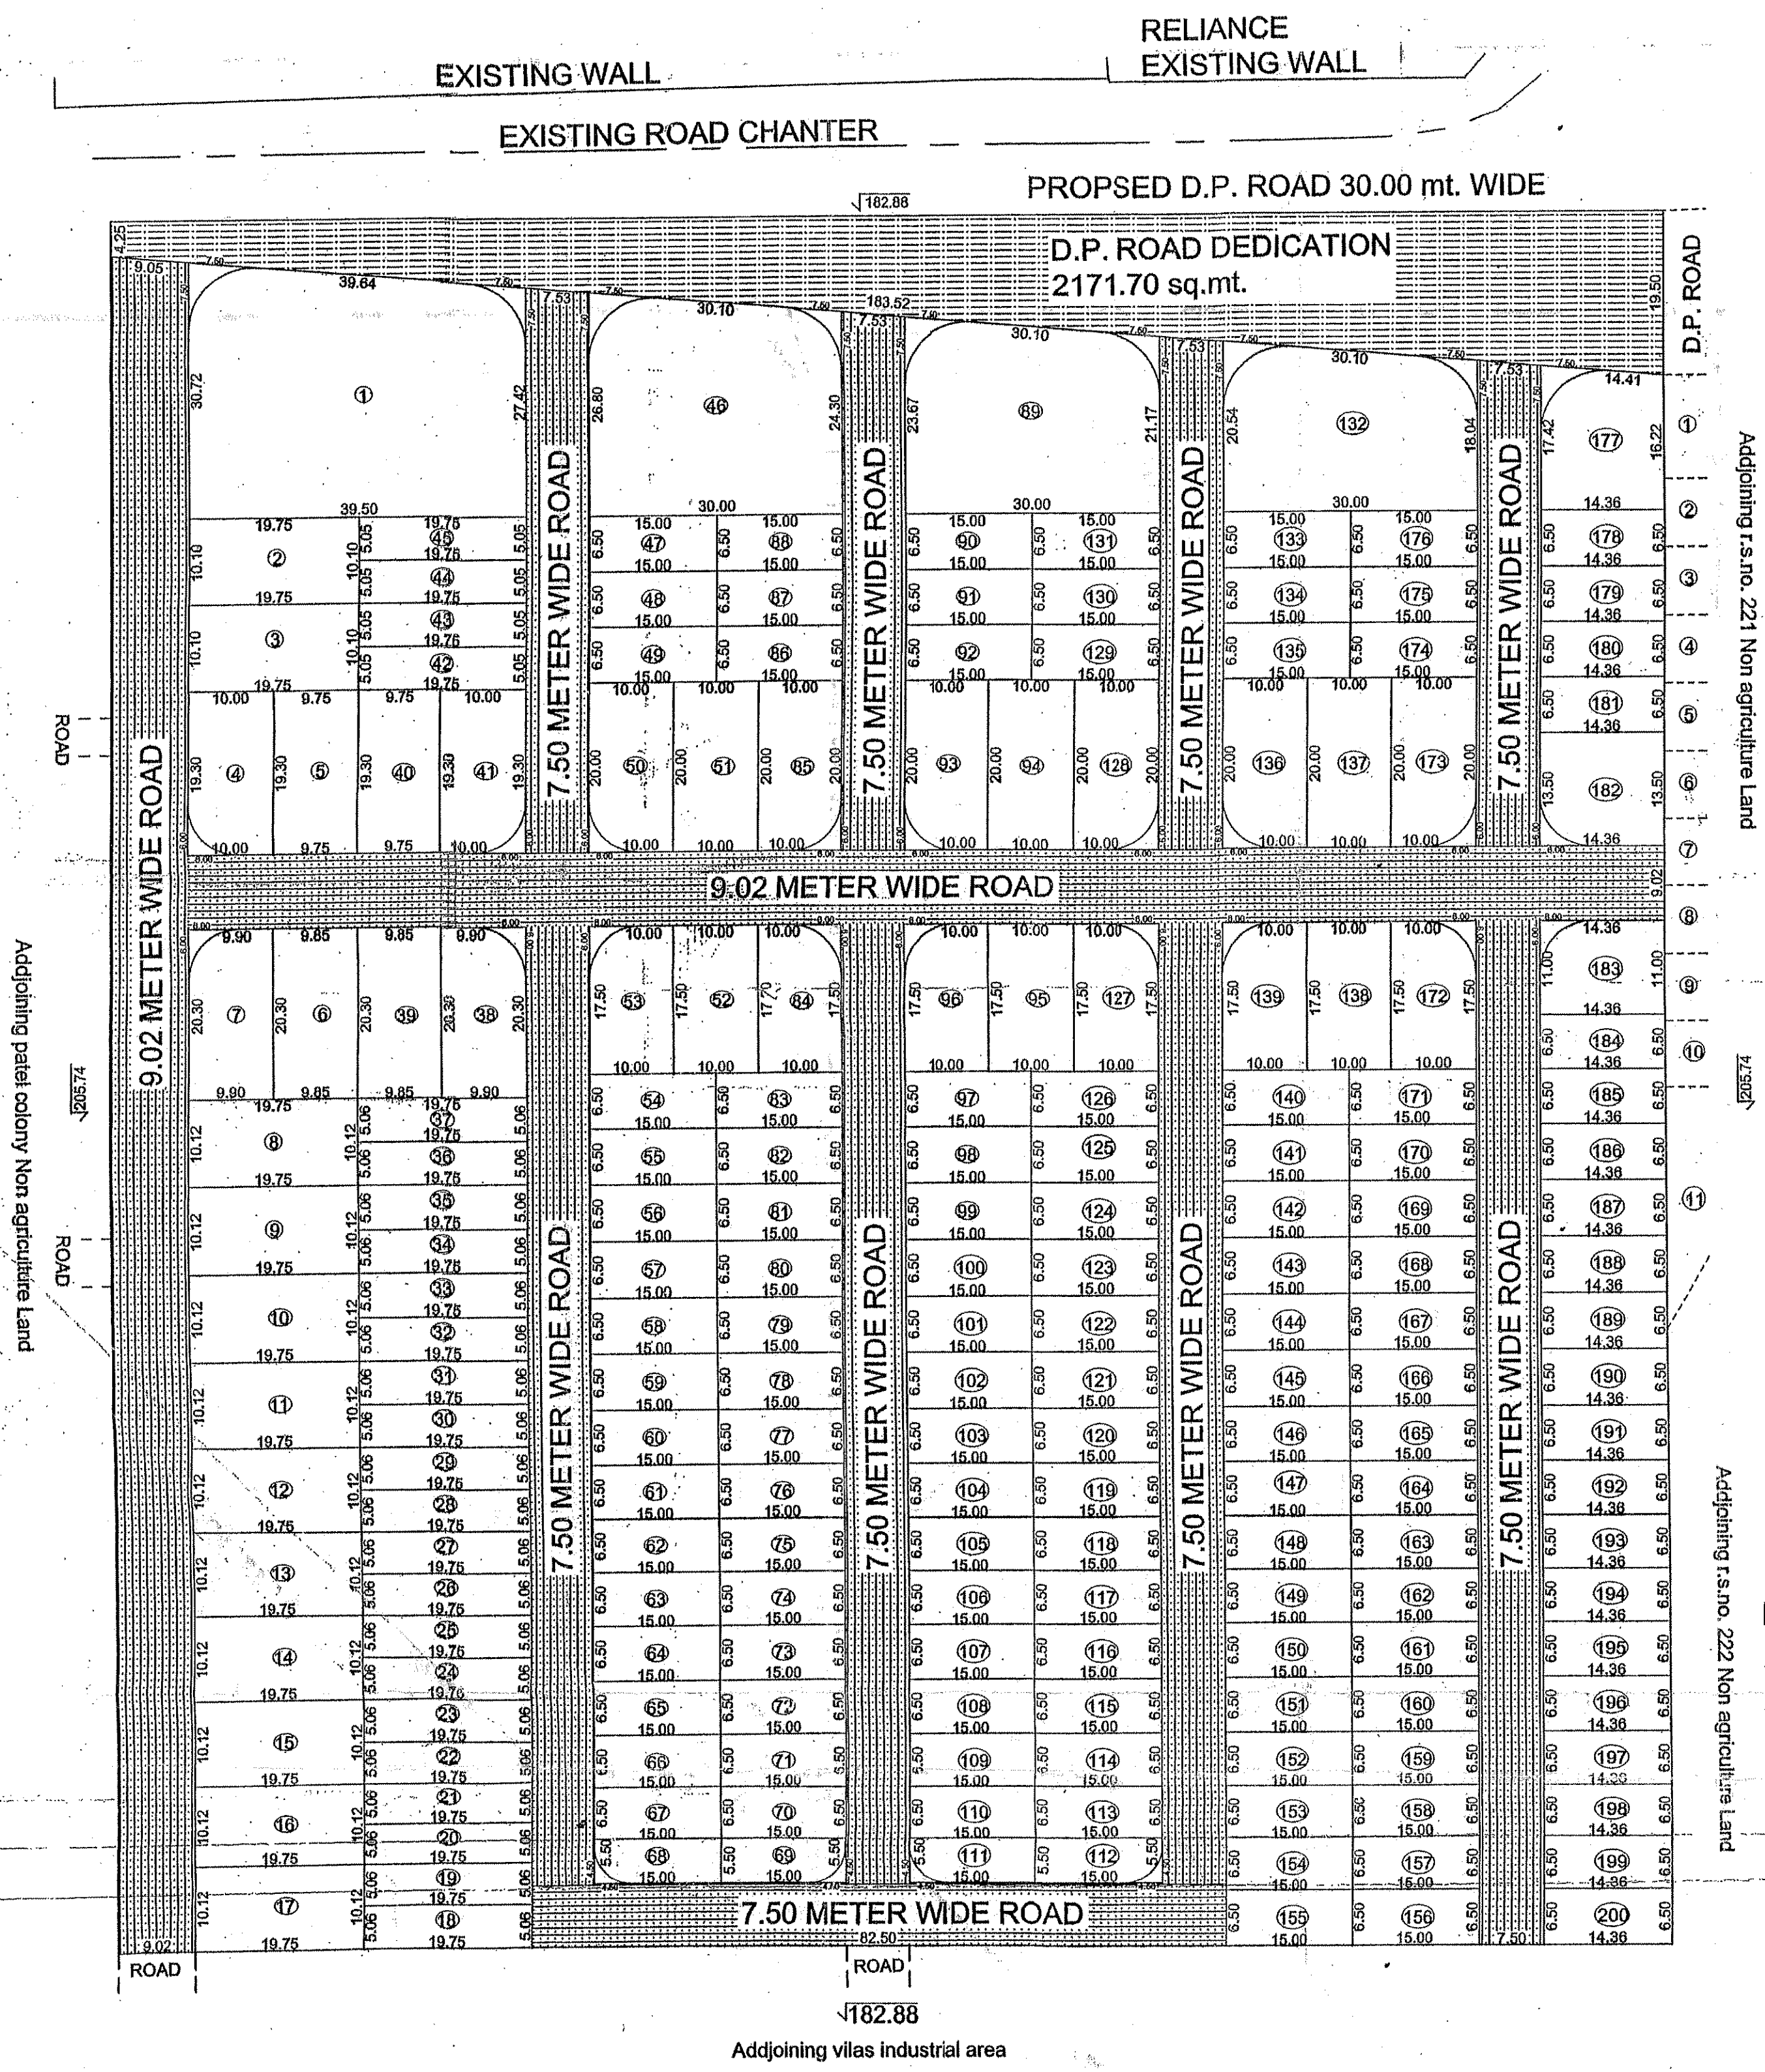


PROPOSED SUB PLOTTING PLAN AT JAMNAGAR REVANYU SURVE NO. 1522 AND CITY SURVEY NO. 3682 AGHAT AREA ADMESURING 37625.73 sq.mt. FOR RESIDENTIAL PURPOSE AT VILLEGGE : JAMNAGAR TALUKA & DIST:JAMNAGAR

OWNER :- LIQUIDATOR JAMNAGAR REGIONAL TELIBIYA UTPADAK SAHKARI SANGH LTD. JAMNAGAR

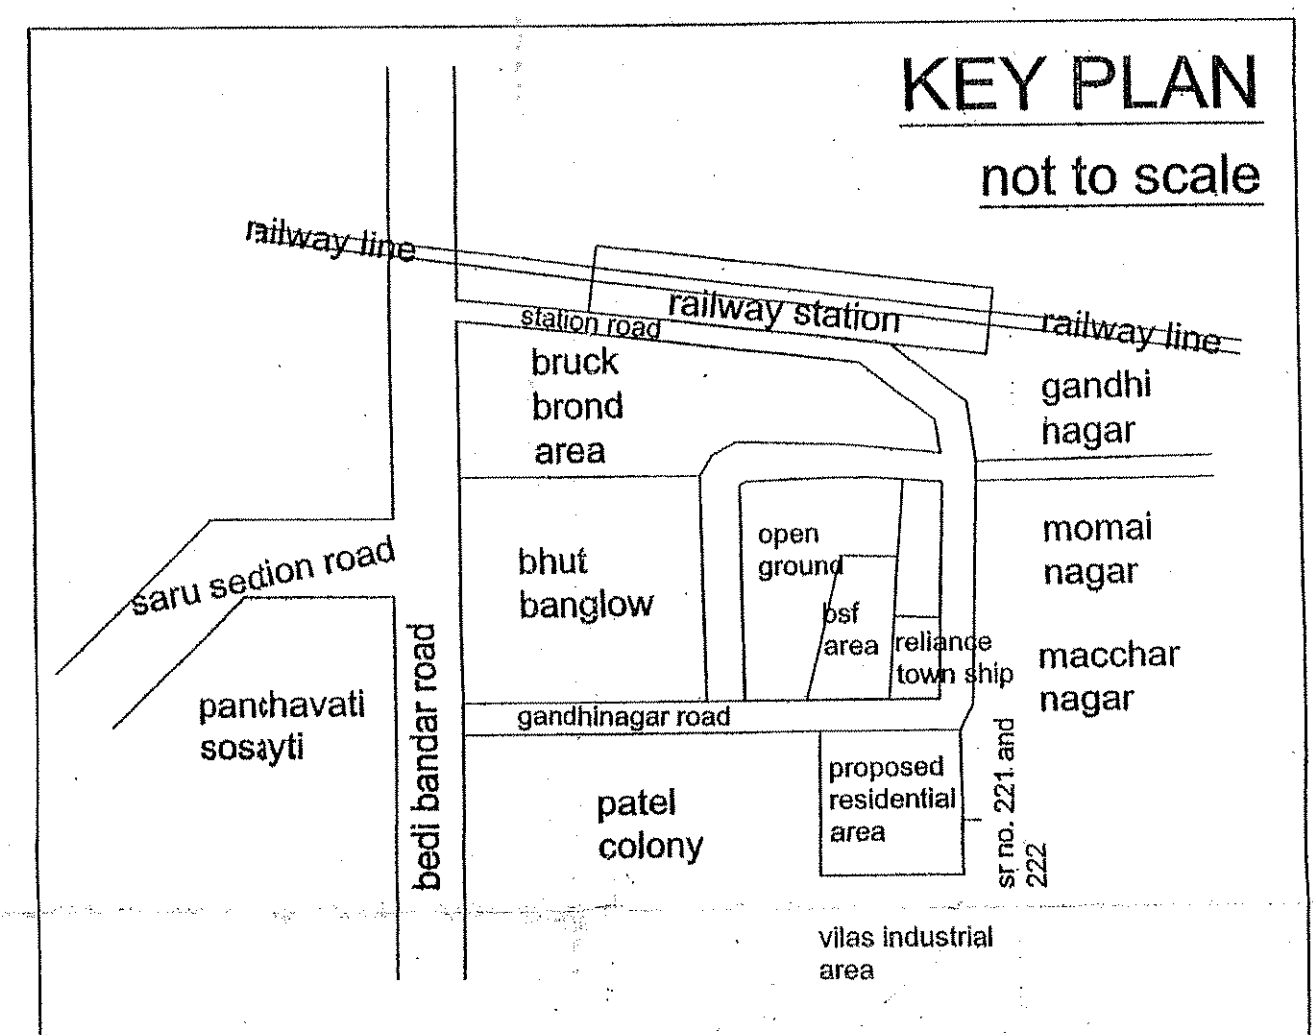

AREA TABLE											
PLOT NO.			AREA			PLOT NO.			AREA		
SQ. METER			SQ. FEET			SQ. METER			SQ. FEET		
1	1124.07	12099.39	41	185.25	1994.01	81	97.50	1049.48	121	97.50	1049.48
2	199.48	2147.18	42	99.74	1073.59	82	97.50	1049.48	122	97.50	1049.48
3	199.48	2147.18	43	99.74	1073.59	83	97.50	1049.48	123	97.50	1049.48
4	185.25	1994.01	44	99.74	1073.59	84	167.25	1800.26	124	97.50	1049.48
5	188.18	2025.55	45	99.74	1073.59	85	192.25	2069.36	125	97.50	1049.48
6	199.96	2152.35	46	742.30	7990.05	86	97.50	1049.48	126	97.50	1049.48
7	193.22	2079.80	47	97.50	1049.48	87	97.50	1049.48	127	167.25	1800.26
8	199.87	2151.38	48	97.50	1049.48	88	97.50	1049.48	128	192.25	2069.36
9	199.87	2151.38	49	97.50	1049.48	89	648.40	6979.32	129	97.50	1049.48
10	199.87	2151.38	50	192.25	2069.36	90	97.50	1049.48	130	97.50	1049.48
11	199.87	2151.38	51	200.00	2152.78	91	97.50	1049.48	131	97.50	1049.48
12	199.87	2151.38	52	175.00	1883.68	92	97.50	1049.48	132	554.50	5968.59
13	199.87	2151.38	53	167.25	1800.26	93	192.25	2069.36	133	97.50	1049.48
14	199.87	2151.38	54	97.50	1049.48	94	200.00	2152.78	134	97.50	1049.48
15	199.87	2151.38	55	97.50	1049.48	95	175.00	1883.68	135	97.50	1049.48
16	199.87	2151.38	56	97.50	1049.48	96	167.25	1800.26	136	192.25	2069.36
17	199.77	2150.31	57	97.50	1049.48	97	97.50	1049.48	137	200.00	2152.78
18	99.94	1075.75	58	97.50	1049.48	98	97.50	1049.48	138	175.00	1883.68
19	99.94	1075.75	59	97.50	1049.48	99	97.50	1049.48	139	167.25	1800.26
20	99.94	1075.75	60	97.50	1049.48	100	97.50	1049.48	140	97.50	1049.48
21	99.94	1075.75	61	97.50	1049.48	101	97.50	1049.48	141	97.50	1049.48
22	99.94	1075.75	62	97.50	1049.48	102	97.50	1049.48	142	97.50	1049.48
23	99.94	1075.75	63	97.50	1049.48	103	97.50	1049.48	143	97.50	1049.48
24	99.94	1075.75	64	97.50	1049.48	104	97.50	1049.48	144	97.50	1049.48
25	99.94	1075.75	65	97.50	1049.48	105	97.50	1049.48	145	97.50	1049.48
26	99.94	1075.75	66	97.50	1049.48	106	97.50	1049.48	146	97.50	1049.48
27	99.94	1075.75	67	97.50	1049.48	107	97.50	1049.48	147	97.50	1049.48
28	99.94	1075.75	68	78.15	841.20	108	97.50	1049.48	148	97.50	1049.48
29	99.94	1075.75	69	78.15	841.20	109	97.50	1049.48	149	97.50	1049.48
30	99.94	1075.75	70	97.50	1049.48	110	97.50	1049.48	150	97.50	1049.48
31	99.94	1075.75	71	97.50	1049.48	111	78.15	841.20	151	97.50	1049.48
32	99.94	1075.75	72	97.50	1049.48	112	78.15	841.20	152	97.50	1049.48
33	99.94	1075.75	73	97.50	1049.48	113	97.50	1049.48	153	97.50	1049.48
34	99.94	1075.75	74	97.50	1049.48	114	97.50	1049.48	154	97.50	1049.48
35	99.94	1075.75	75	97.50	1049.48	115	97.50	1049.48	155	97.50	1049.48
36	99.94	1075.75	76	97.50	1049.48	116	97.50	1049.48	156	97.50	1049.48
37	99.94	1075.75	77	97.50	1049.48	117	97.50	1049.48	157	97.50	1049.48
38	193.22	2079.80	78	97.50	1049.48	118	97.50	1049.48	158	97.50	1049.48
39	199.96	2152.35	79	97.50	1049.48	119	97.50	1049.48	159	97.50	1049.48
40	188.18	2025.55	80	97.50	1049.48	120	97.50	1049.48	160	97.50	1049.48
TOTAL AREA OF PLOT NO. 1 TO 200										25853.31	278282.71
D. P. ROAD DEDICATION										2171.70	23375.98
TOTAL AREA OF ROAD'S AND CURVATURES										9600.72	103341.29
TOTAL AREA										37625.73	404999.99

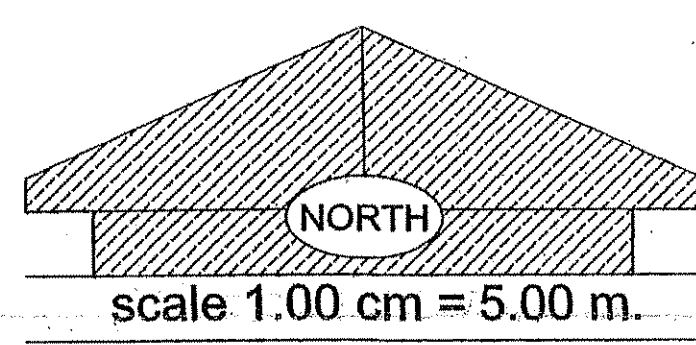

DATA	Sq.Mt.	Sq.ft.
TOTAL AREA OF PLOT NO. 1 TO 200	25853.31	278282.71
D. P. ROAD DEDICATION	2171.70	23375.98
AREA OF INT. ROAD & CURVATURE	9600.72	103341.29
TOTAL LAND	37625.73	404999.99

disposal area = 315 sq.mt.


LIQUIDATOR

PRASHANT D. SHARMA
JMC-E-66
AGAR 361001
2557172-2551400

MAHENDRA K. SOMAIYA
CIVIL ENGINEER
LIC No. JMC/E-24/1002
JAB/E-24/1002



JOINT PLOT NO. 42, 43, 44 AND 45

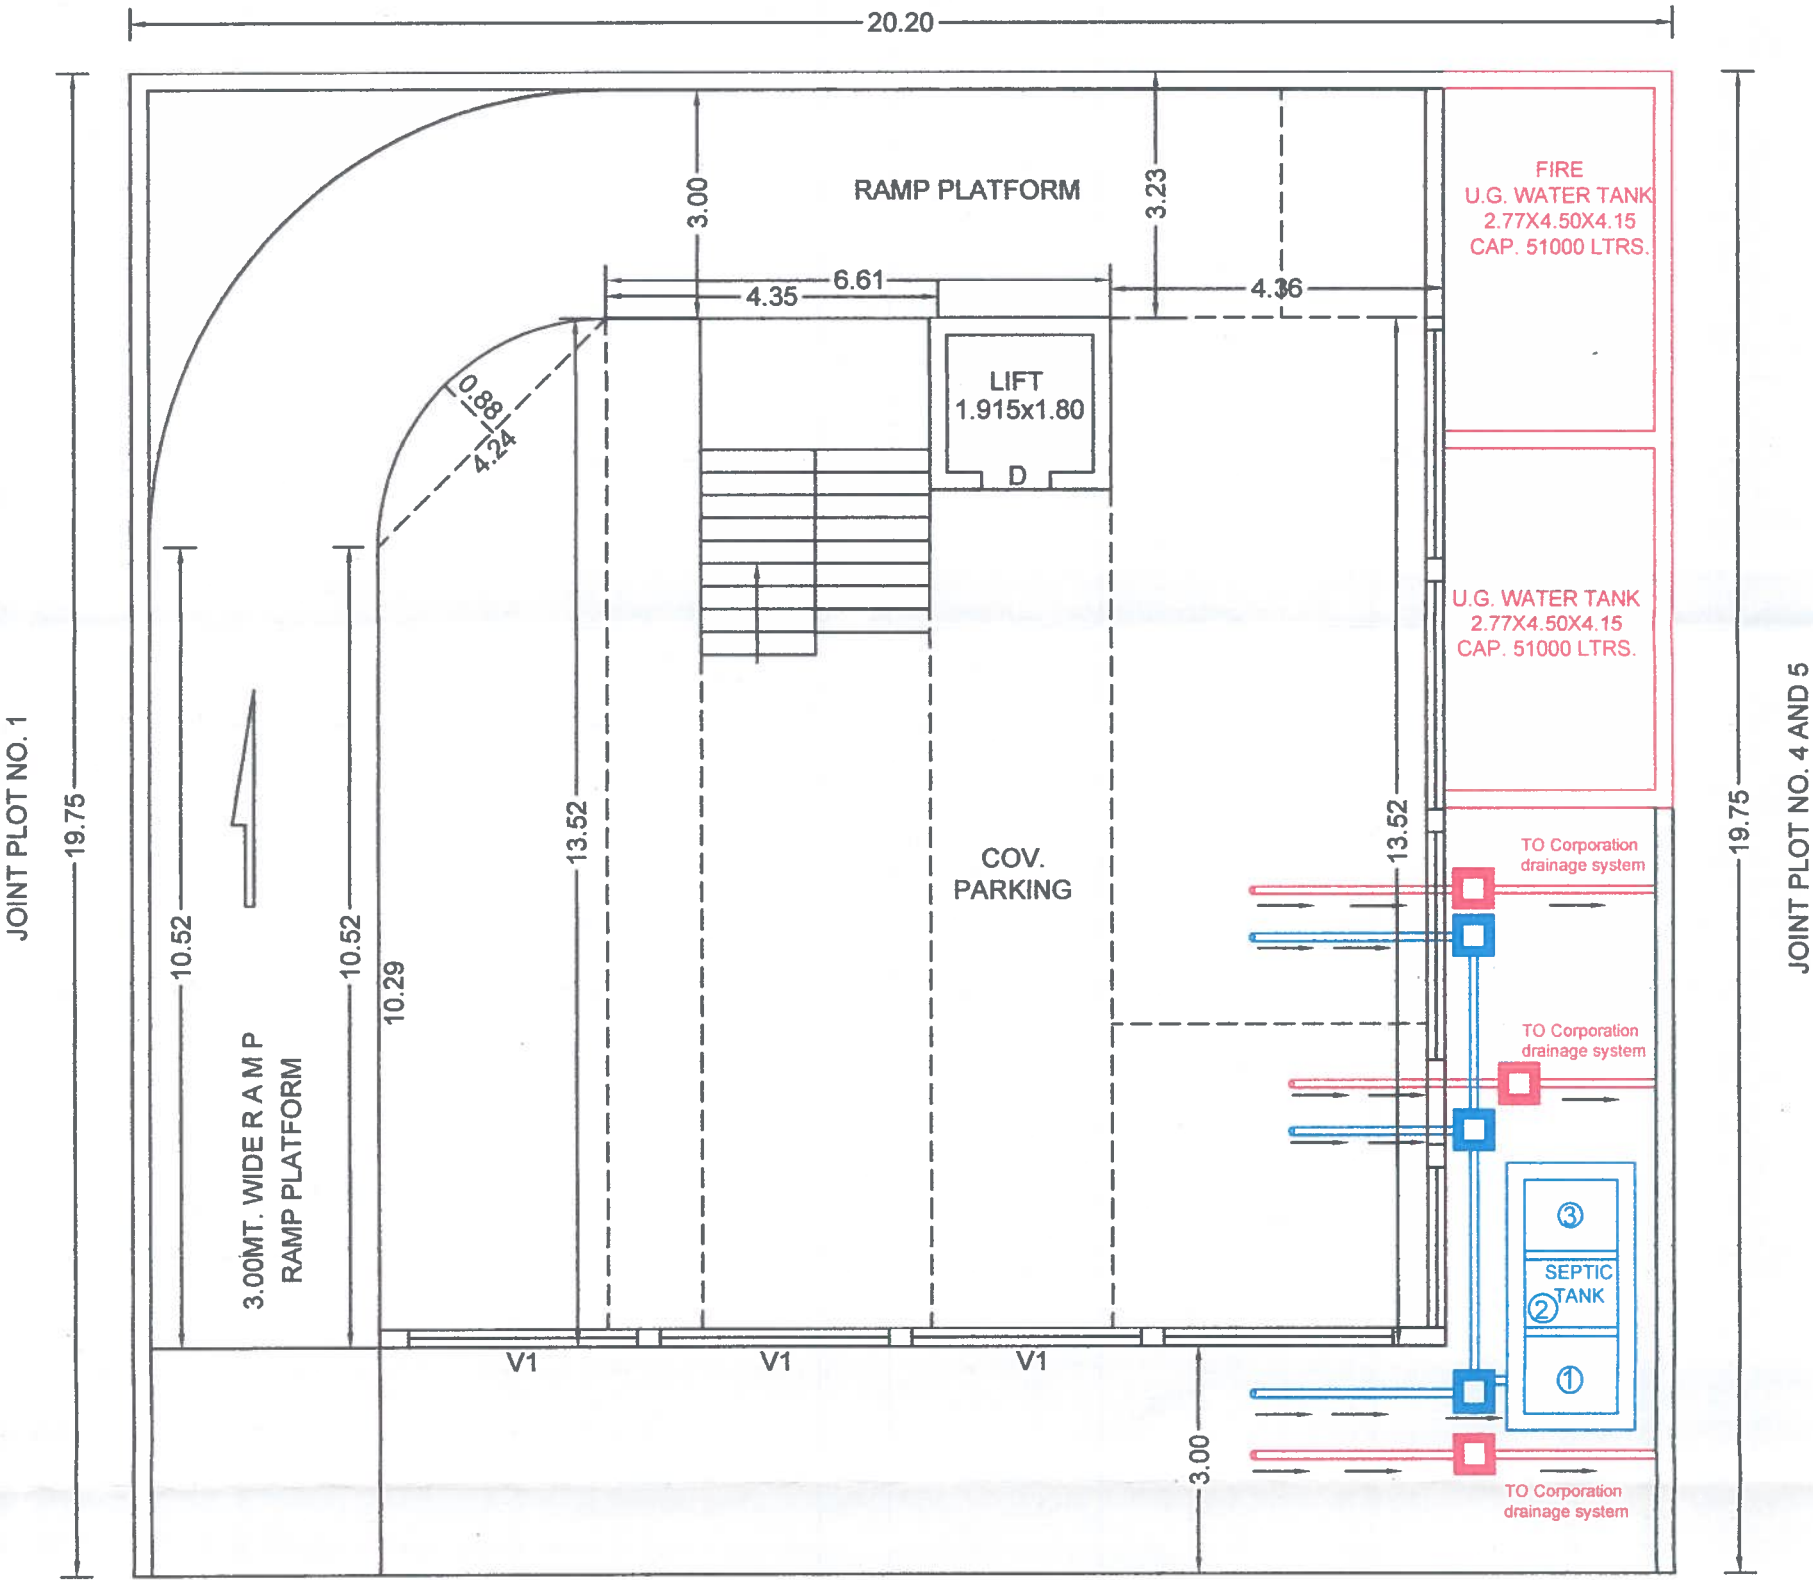

9.00MT. WIDE ROAD

CELLAR FLOOR PLUMBING PLAN

SCALE :- 1 : 100

Handwritten signature and initials.

OWNER :- ROYAL ORCHID OF
MANIKANDAN K NAIR

PLAN SHOWS PROPOSED RESIDENTIAL
(R-1) BUILDING CONSTRUCTION
DWELLING - 3 PLAN ON PLOT NO. 2 OF R.
S. NO. 1522 paiki, PATEL COLONY-9, AT
JAMNAGAR

ENGINEER :-

Handwritten signature of Mahendra K. Sonaiya.
MAHENDRA K. SONAIYA
CIVIL ENGINEER
LIC No. JMC/E-24/2002
JADA/E-24/2002