
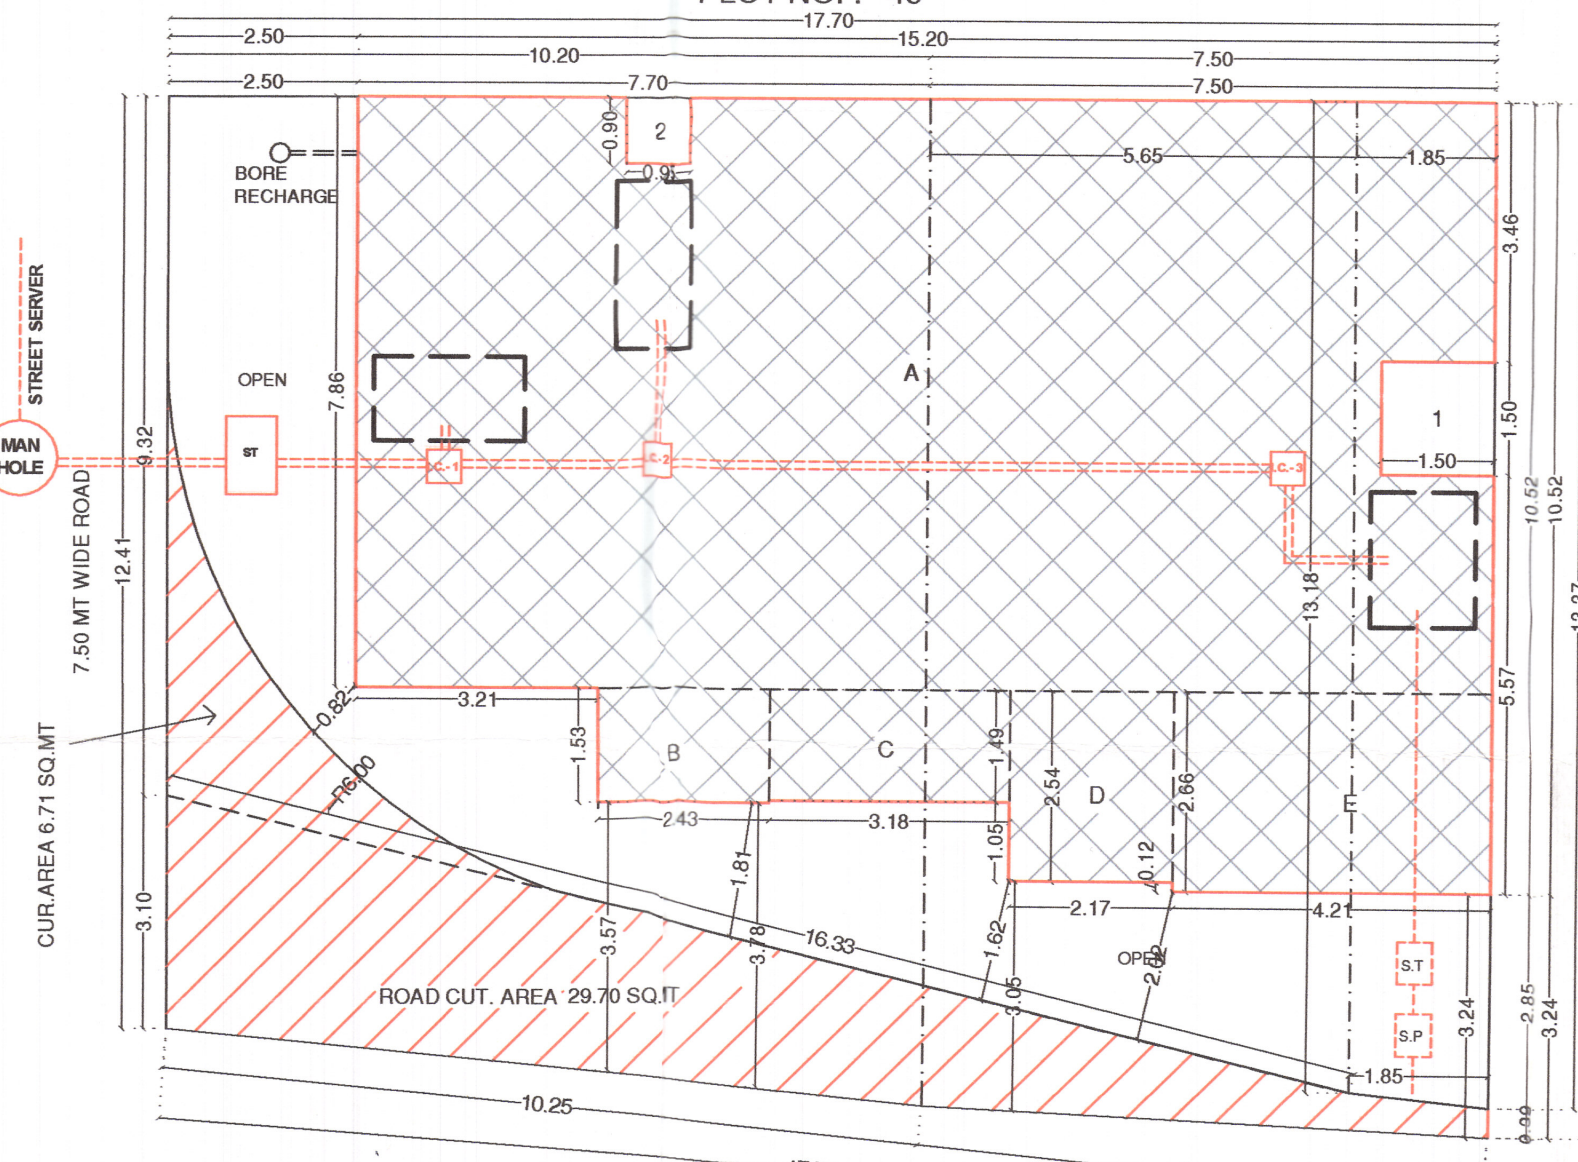
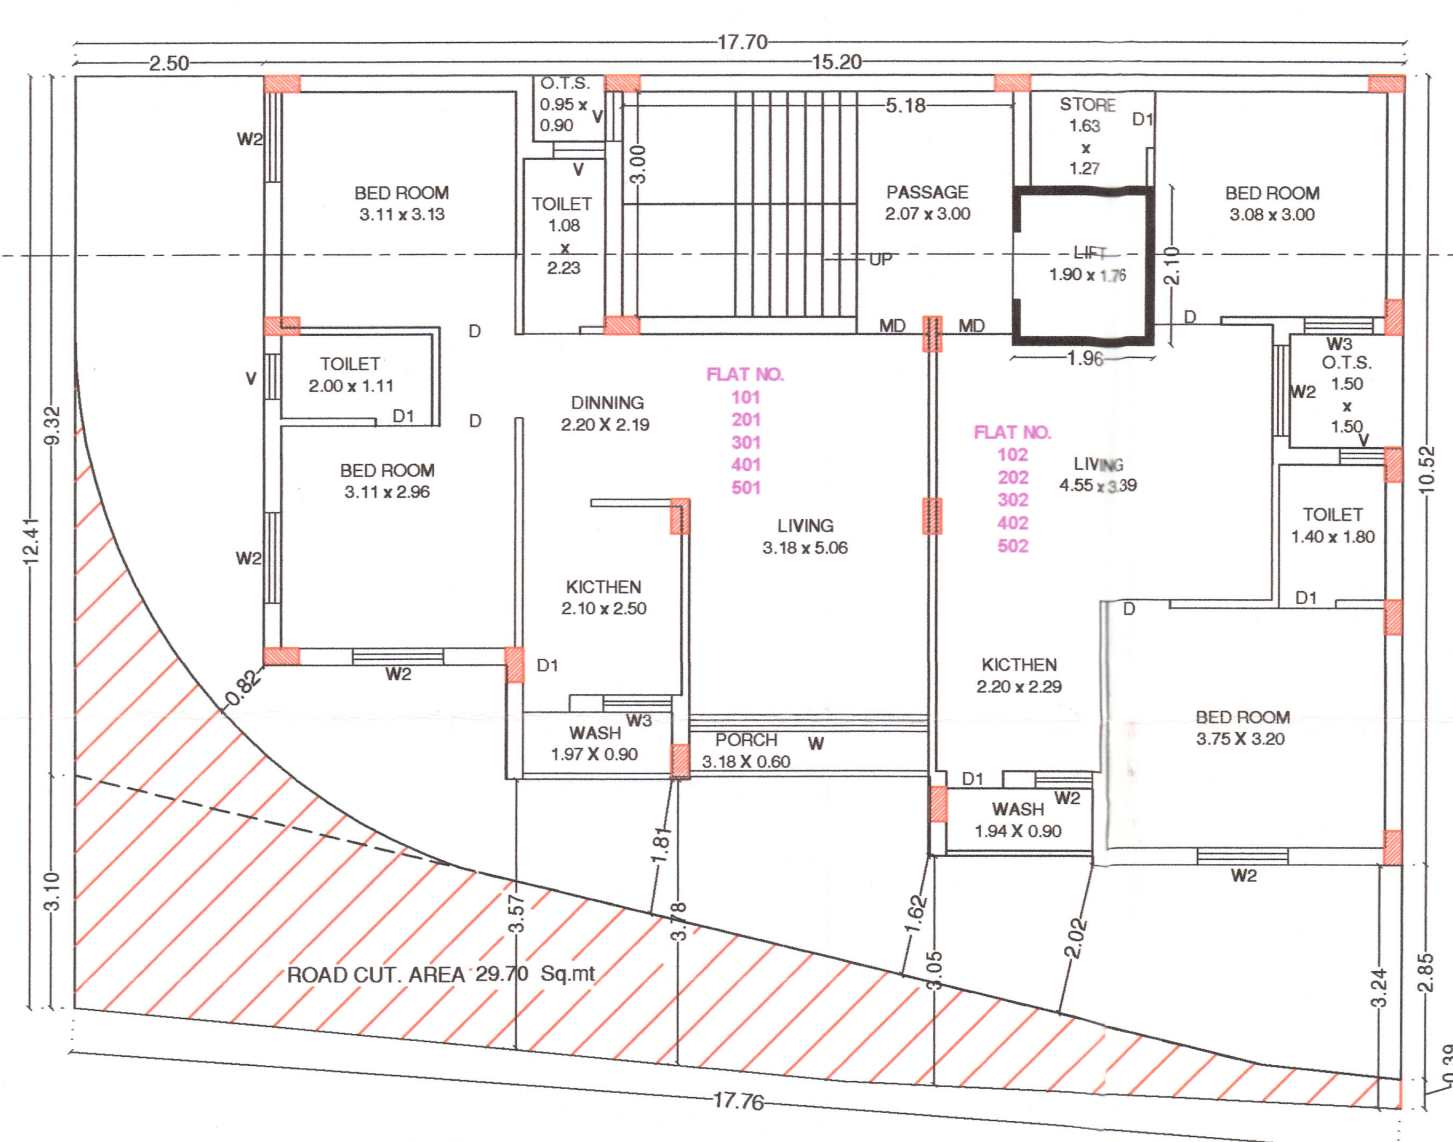
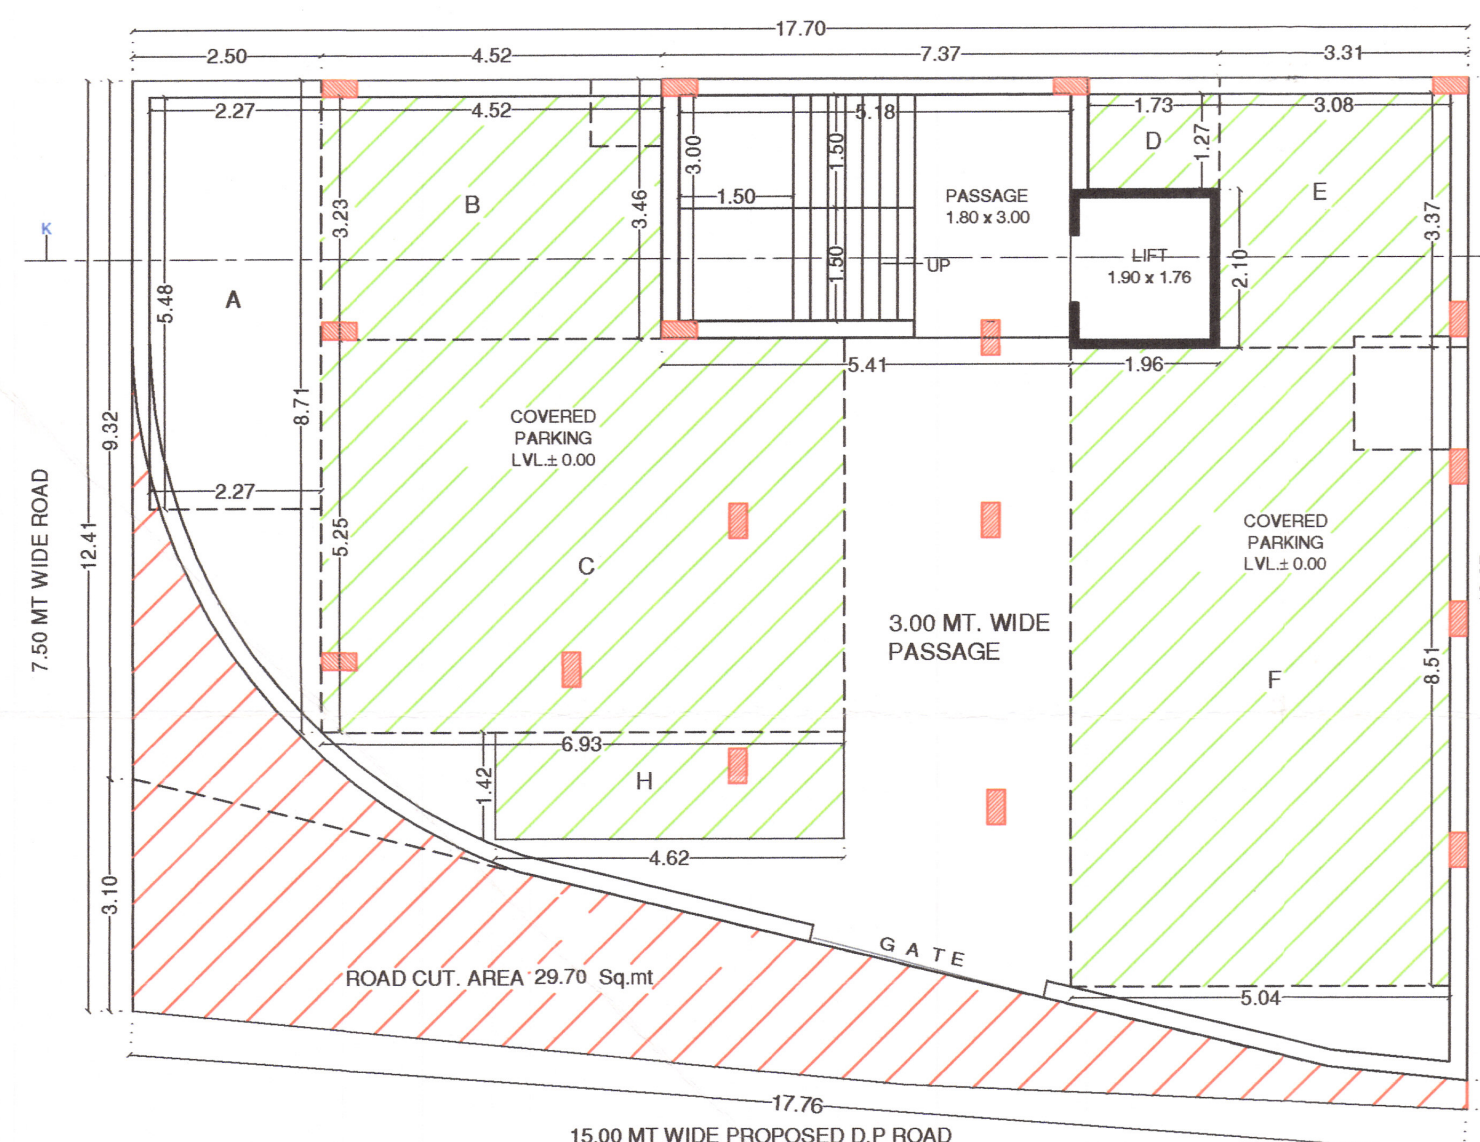
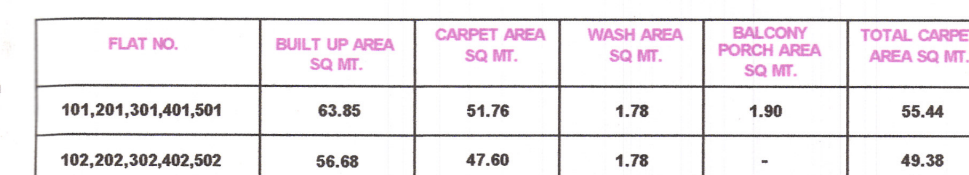
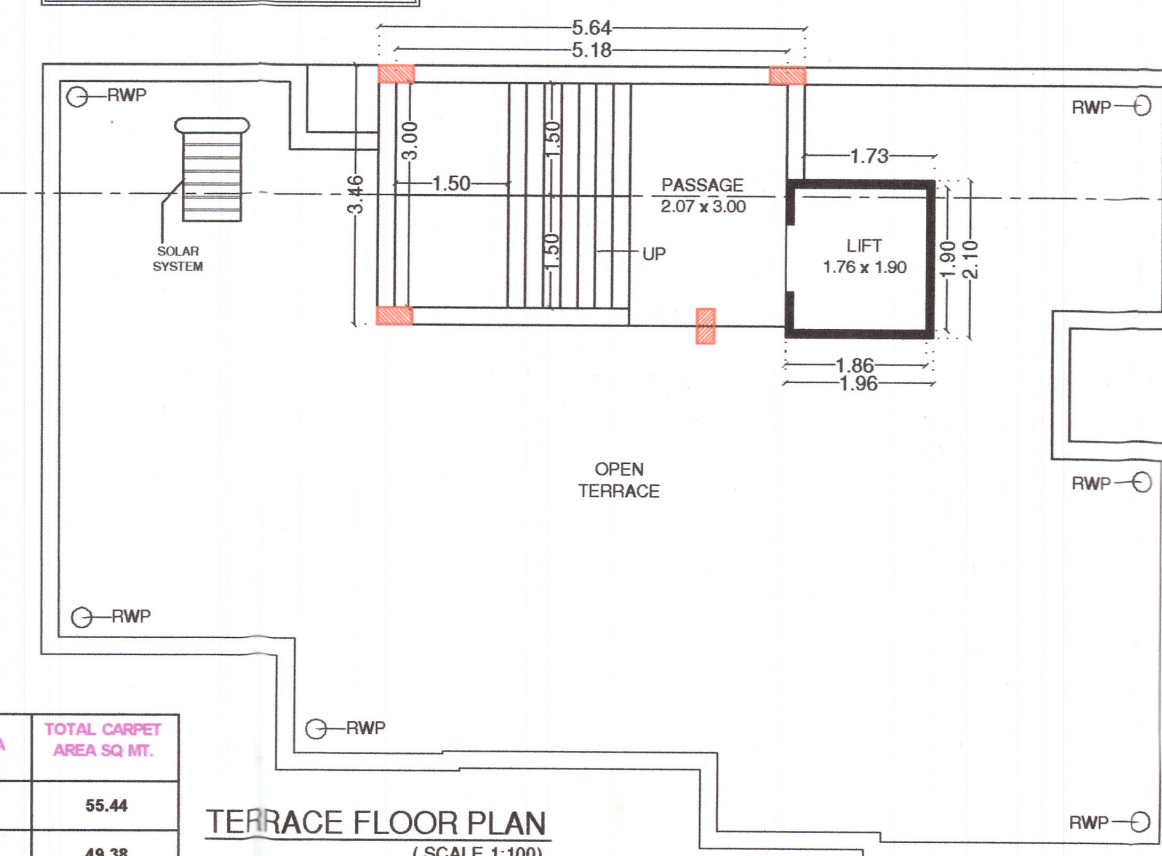
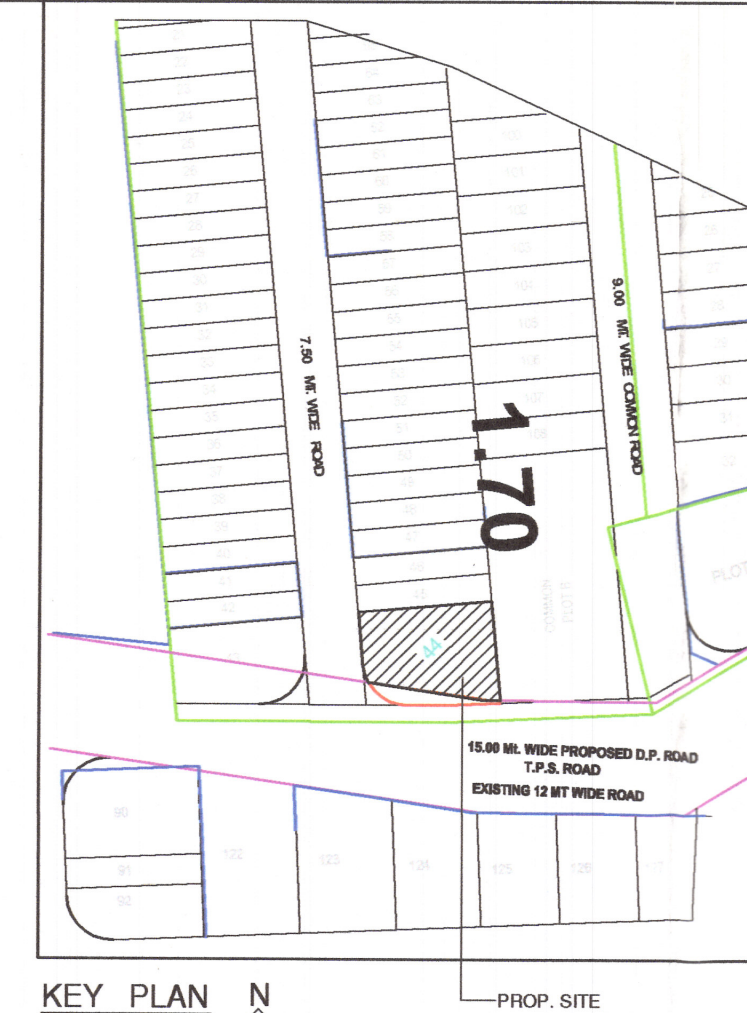
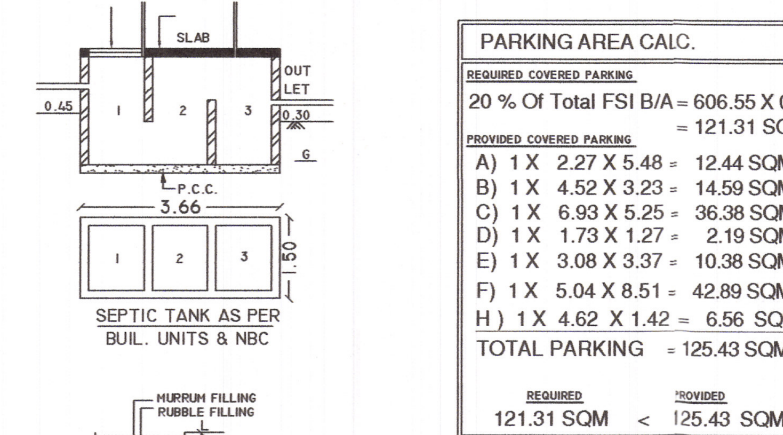
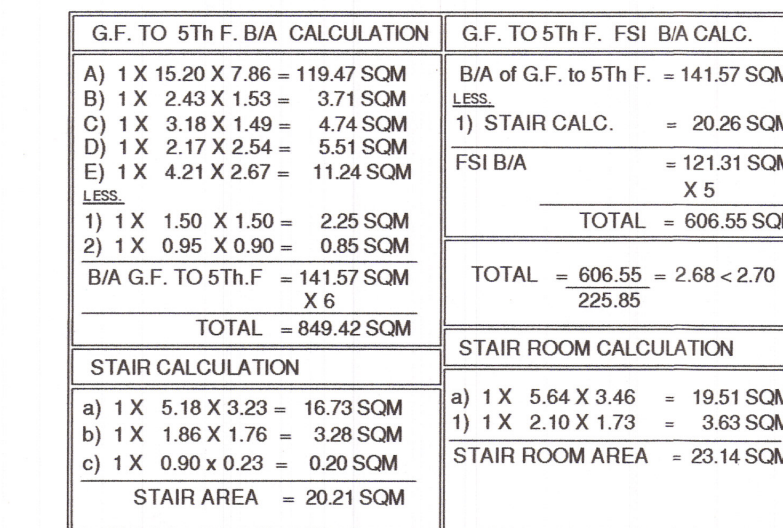
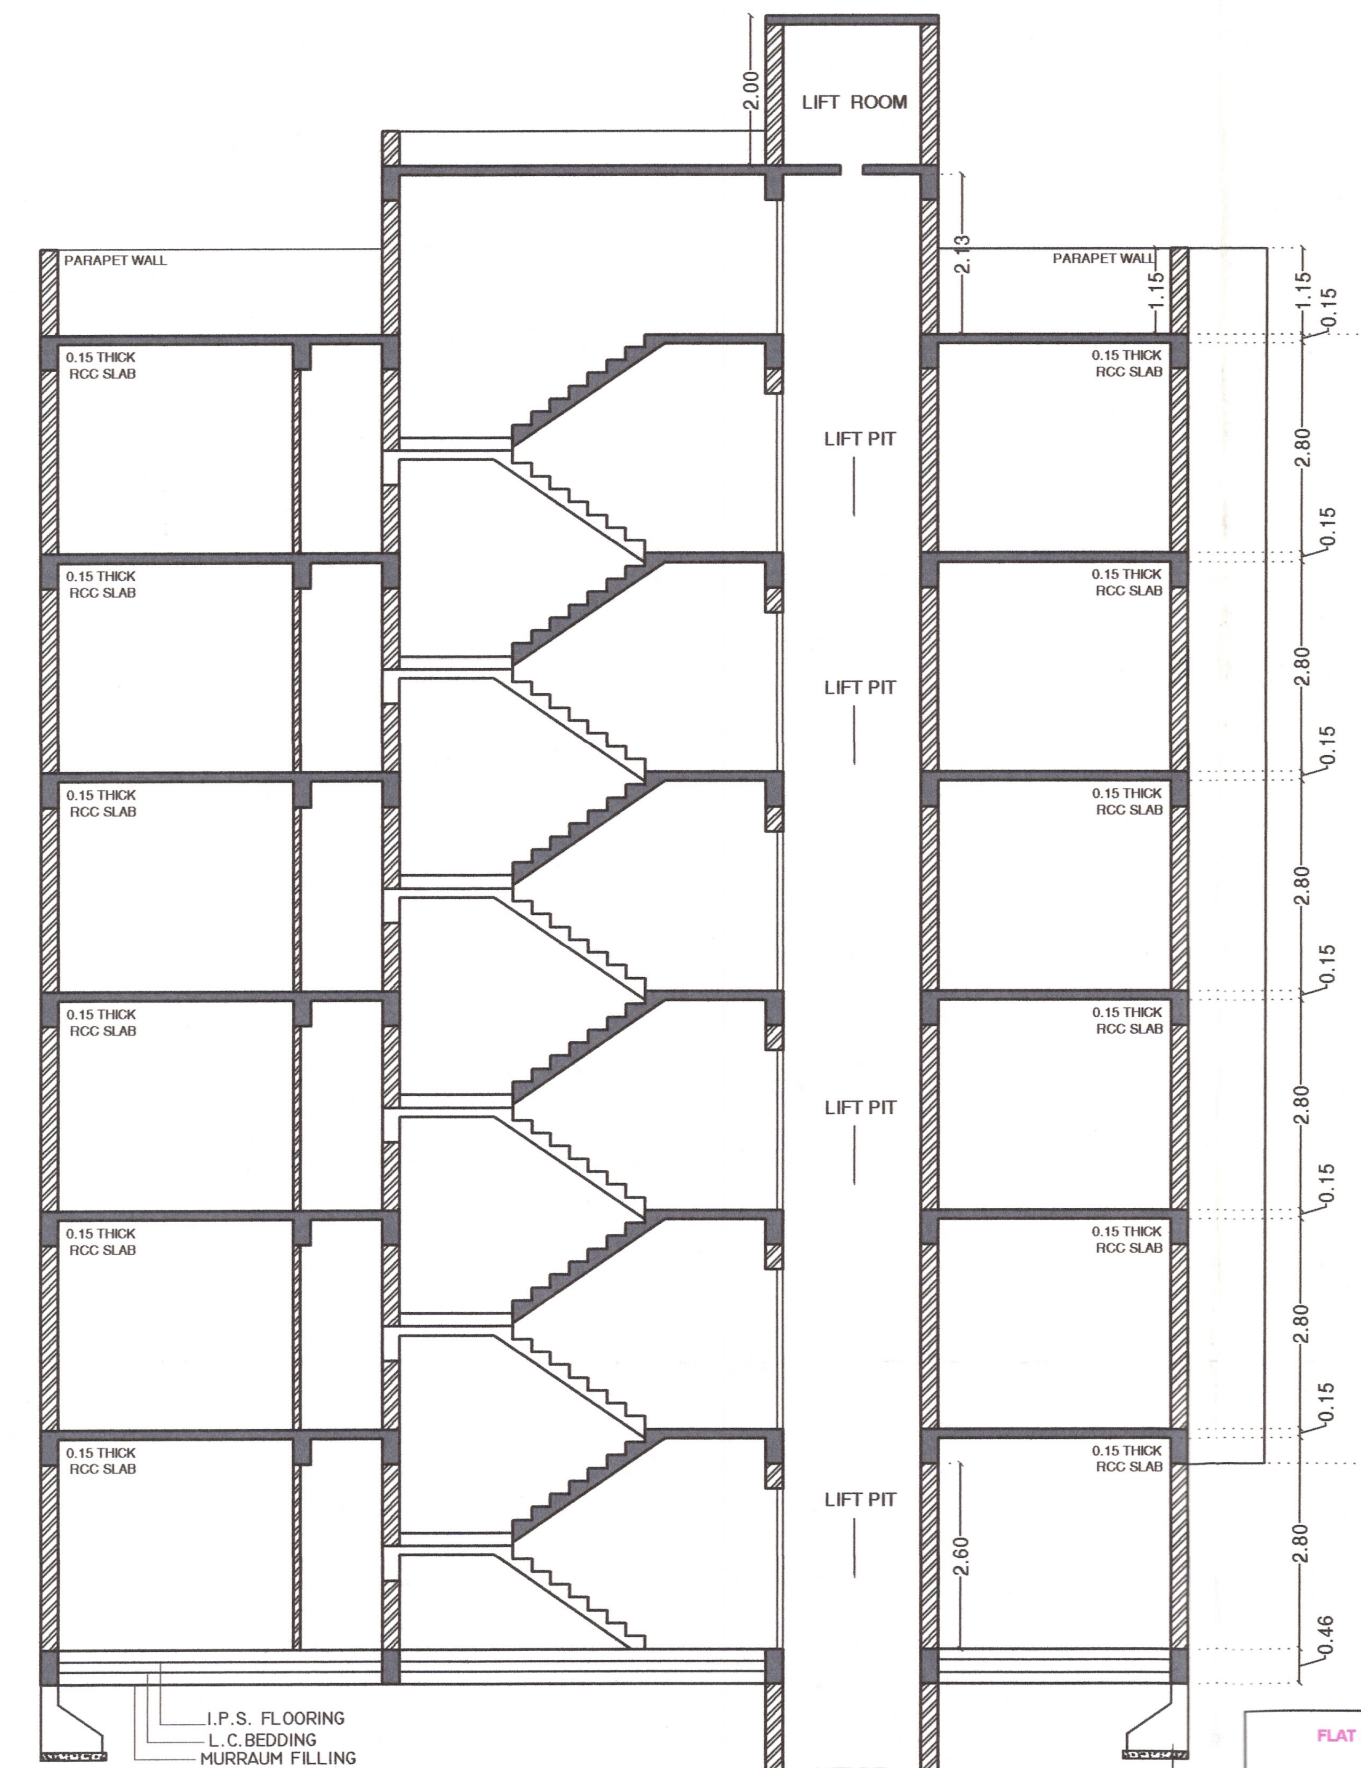


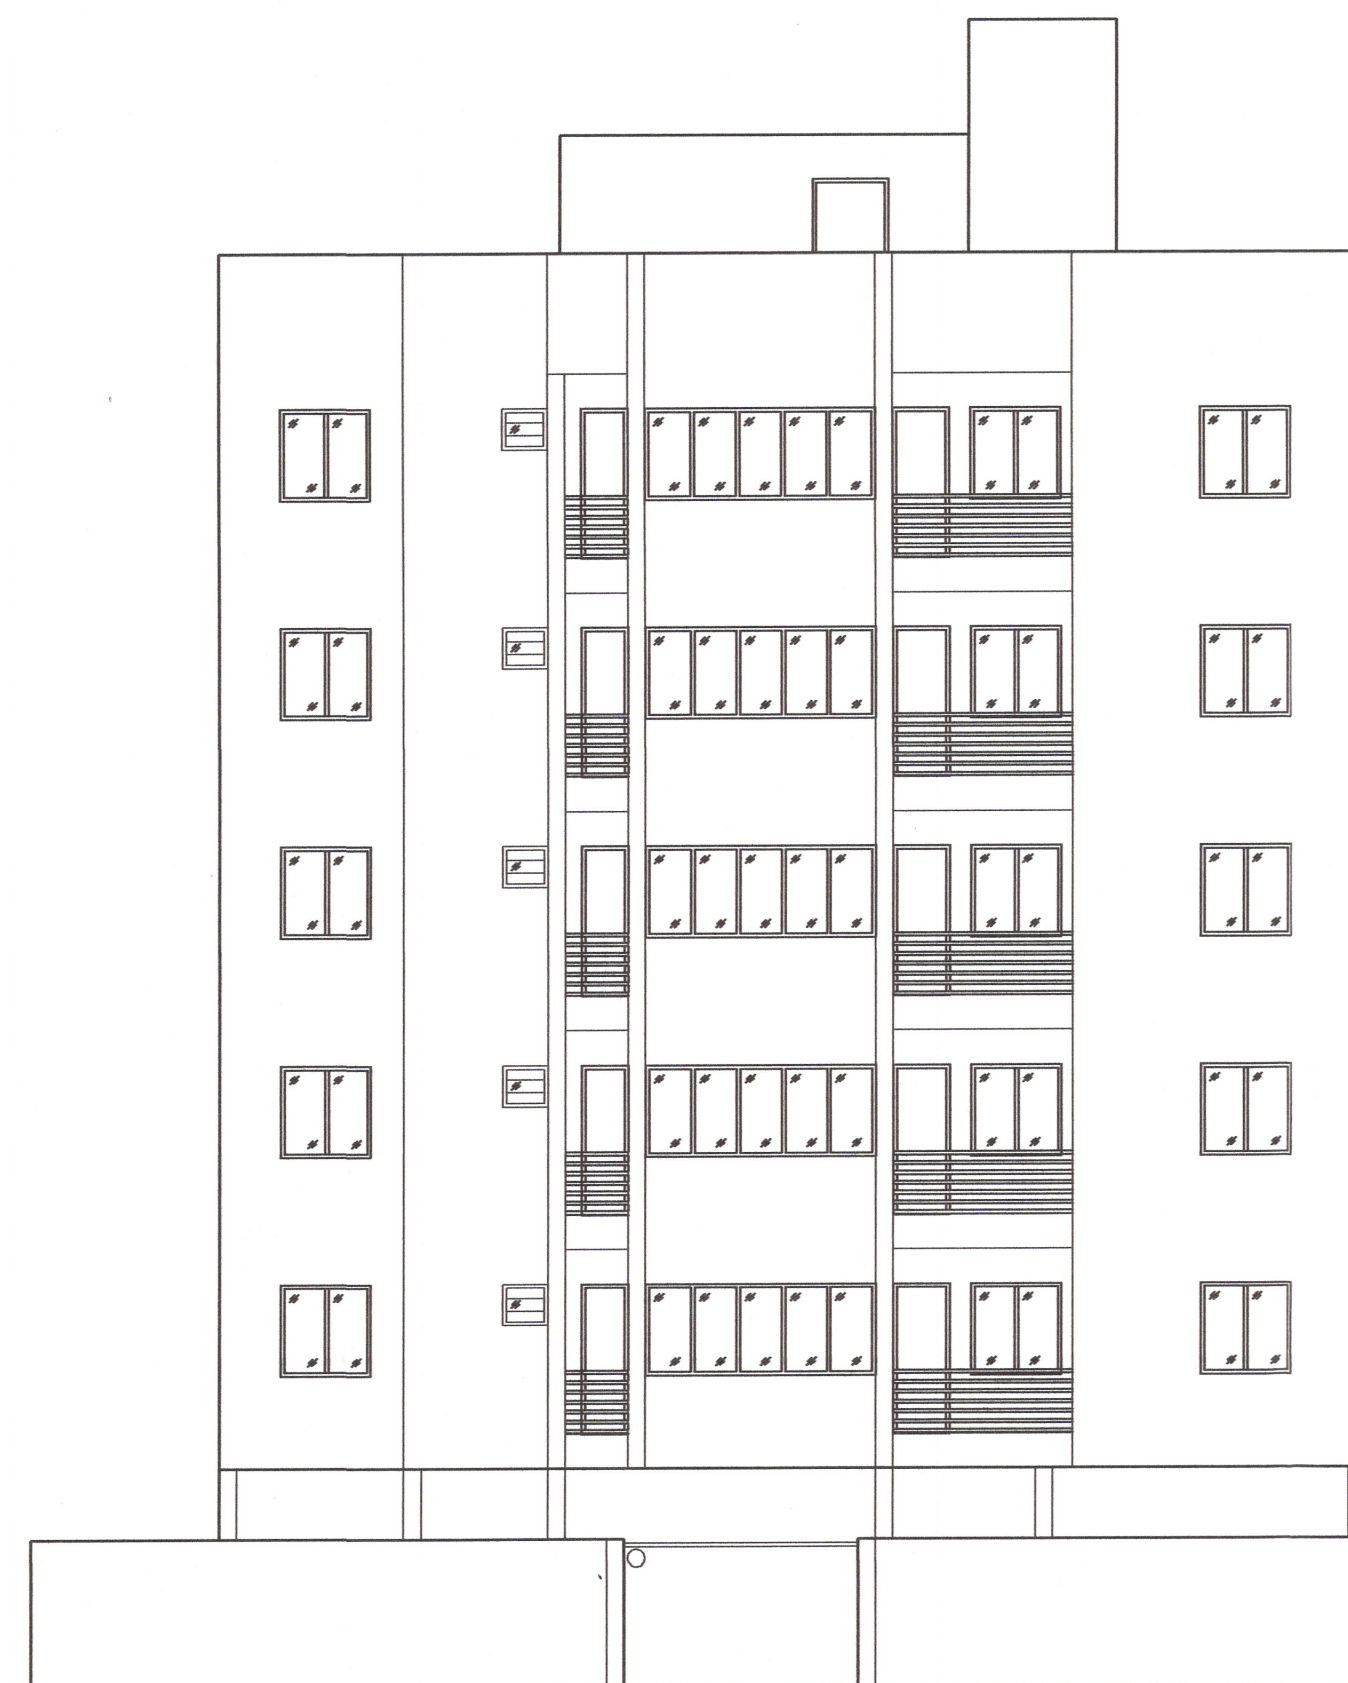

NAME OF WORK:- PROPOSED LOWRISED RESIDENCE BUILDING PLAN FOR
OWNER :- DHIRAJAL MAGANLAL KACHA

TYPE OF BUILDING:- FRAME STRUCTURE		DWELLING-3
USED OF BUILDING:- RESIDENCE		
LOCATION :- KOTHARIYA, RAJKOT		
R.S.R.NO :- 129/1 P1		TALUKA :- RAJKOT
PLOT NO. :- 44		DIST :- RAJKOT

* AREA TABLE :-

TOTAL PLOT AREA :- 225.85 Sq.Mt.
 ROAD CUT. AREA :- 29.70 Sq.Mt.
 NET PLOT AREA :- 196.15 SQM

FLOOR	PROPOSED BUILT UP AREA (SQ.MT.)	LASS IN F.S.I AREA (SQ.MT.)	TOTAL F.S.I AREA (SQ.MT.)	OPEN AREA (SQ.MT.)	CARPET AREA (SQ.MT.)
G.F.	141.53	141.53	-----	-----	-----
1st.	141.53	20.21	121.32	-----	104.82
2nd.	141.53	20.21	121.32	-----	104.82
3rd.	141.53	20.21	121.32	-----	104.82
4th.	141.53	20.21	121.32	-----	104.82
5th.	141.53	20.21	121.32	-----	104.82
STAIR	23.14	23.14	-----	-----	-----
TOTAL	872.32	265.72	606.60	-----	524.10

225.85		
* SCHEDULE FOR DOOR & WINDOW *	* SCALE *	* STAIR *
MD = 1.07 x 2.13	1 CM. = 100 CM.	WIDTH : 1.52
D = 0.91 x 2.13		TREAD : 0.25
D1 = 0.76 x 2.13		RISER : 0.18
W = 3.05 x 2.13		
W1 = 1.83 x 2.13		
W2 = 1.22 x 1.22		
W2 = 0.76 x 1.22		
V = 0.60 x 0.60		
* LEGEND *	* NORTH *	
PLOT BOUNDARY		
PROP. WORK LINE		
DRAINAGE LINE		
PARKING		

* OWNER *


* ENGINEER *

K. P. MAKVANA
UL-31, "SHREEMAD BHAVAN"
DHEBAR ROAD, RAJKOT

	RMC LIC NO. ER-340 RMC LIC NO. SEOR-3-171 RUDA LIC NO. ER-255 RUDA LIC NO. SEOR-3-101
STRUCTURE ENGINEER	
Ken	

K. P. MAKVANA
UL-31, "SHREEMAD BHAVAN",
DHEBAR ROAD, RAJKOT
RMC LIC NO. ER-340

RMC LIC NO. SEOR-3-171
RUDA LIC NO. ER-255
RUDA LIC NO. SEOR-3-101

[illegible]


તમામ કચેરીય વિકાસ પરવાનગીની અરજી

અનવયે કોમ નં. -૩ થી તમારા
પરવાનેદારે આપેલ પ્રમાણપત્ર મુજબ
તમારી માલિકીની જગ્યાના હદ માપ /
જમીનના જાણીતે માલિકના હસ્તાક્ષર

રહેશે. તેમાં ચુક થયે સંપૂર્ણ જવાબદારી તમારી રહેશે.

કેવ.ઈ.નં. 1155	ર.ચી.નં. 1149
તા. ૨૪-11-19	તા. 1-3-2020

OFFICE COPY
APPROVED

APPROVED

A

AE-AE ASST. TOWN PLANNER

Municipal Corporation

22.2.92.
Rajkot Municipal Corporation