




BUP AREA CALC.	
GROUND FLOOR	15.24
1ST FLOOR	15.24
TOTAL	30.48

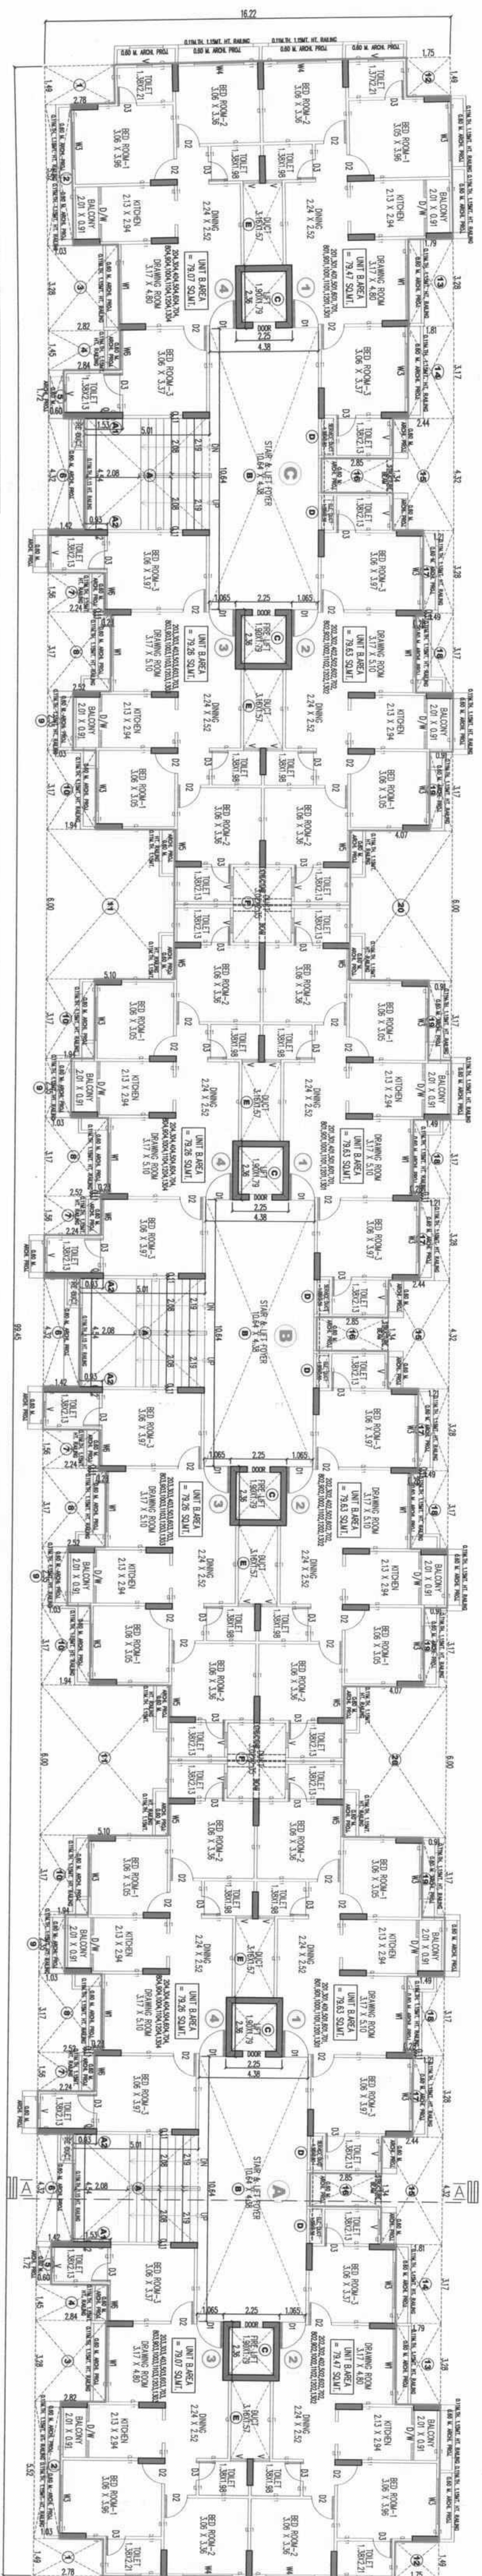


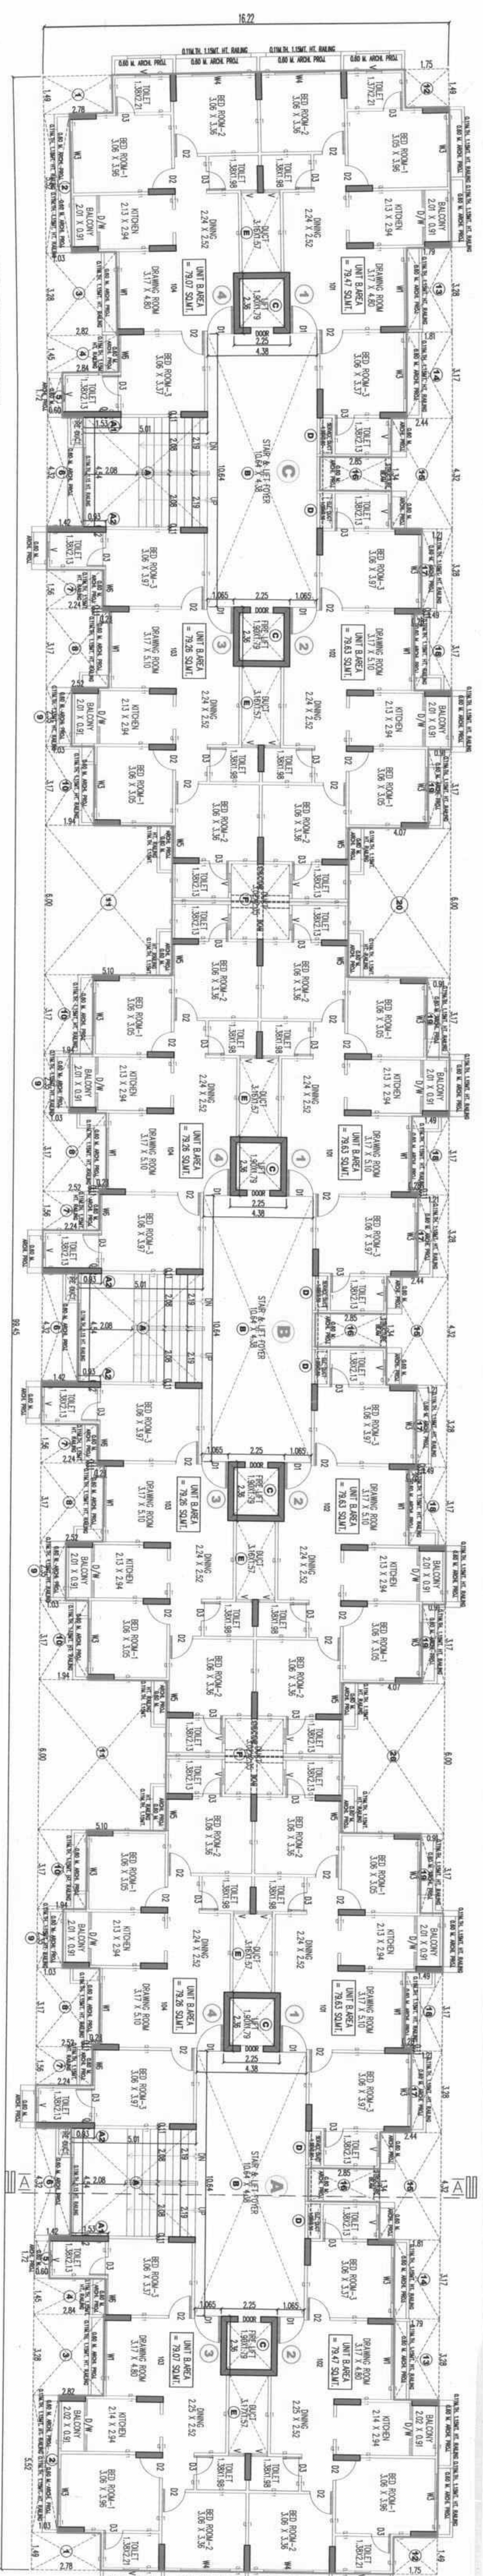


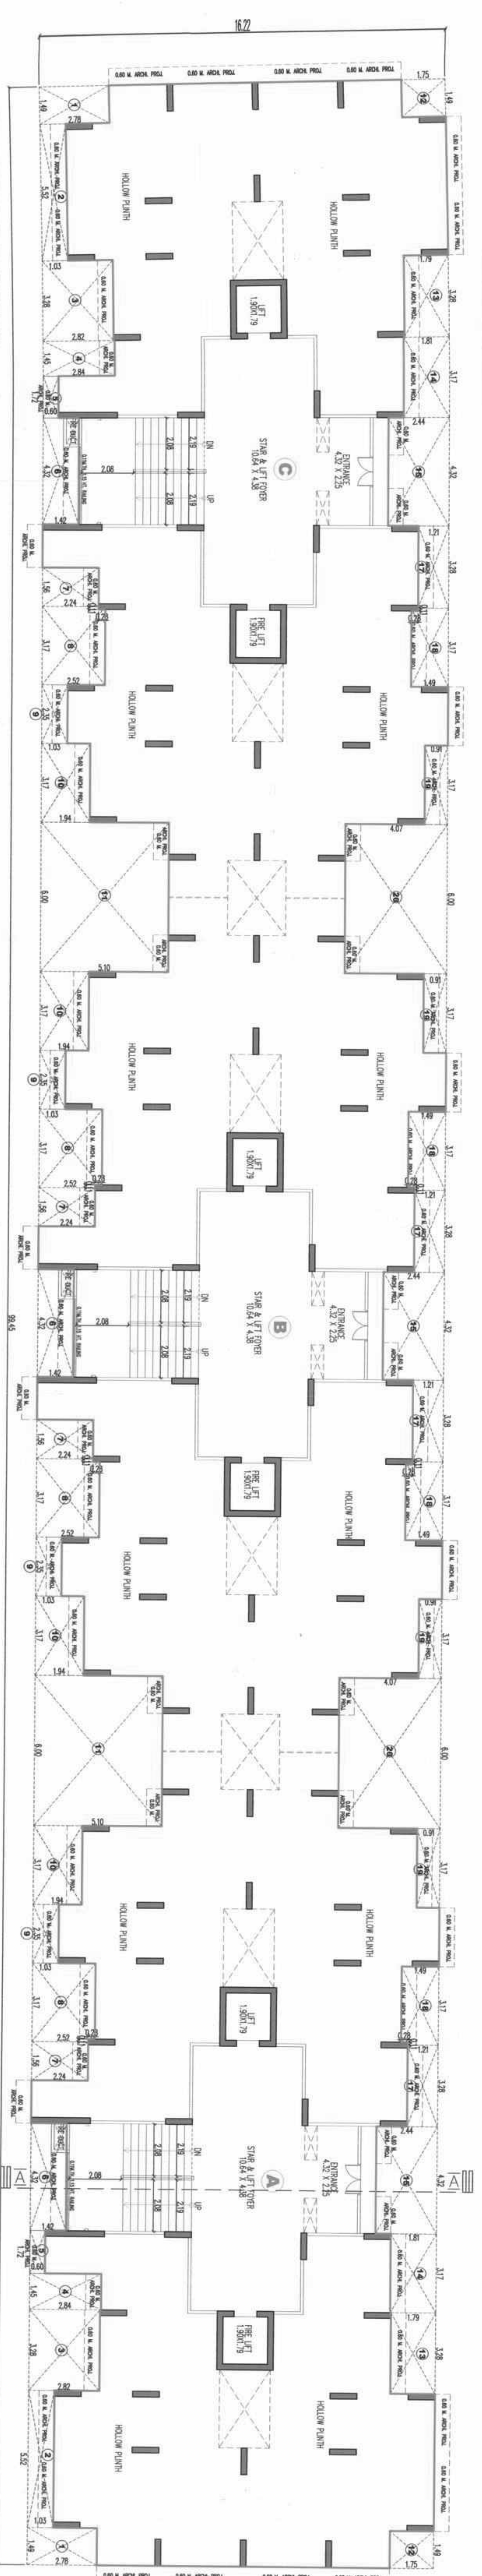


