


PROPOSED LAY-OUT & BUILDING PLAN OF R.S.No:56, F.P.No:22, T.P.No:2,
O.P.No:32, AT VILL: BHAYLI, DIST. VADODARA.

RUCHIR SHETH
ARCHITECT




Owner / Builder / Organiser / Developer
Or Authorised Agent of Owner


VUDA Lic No. A-308/2013-2018

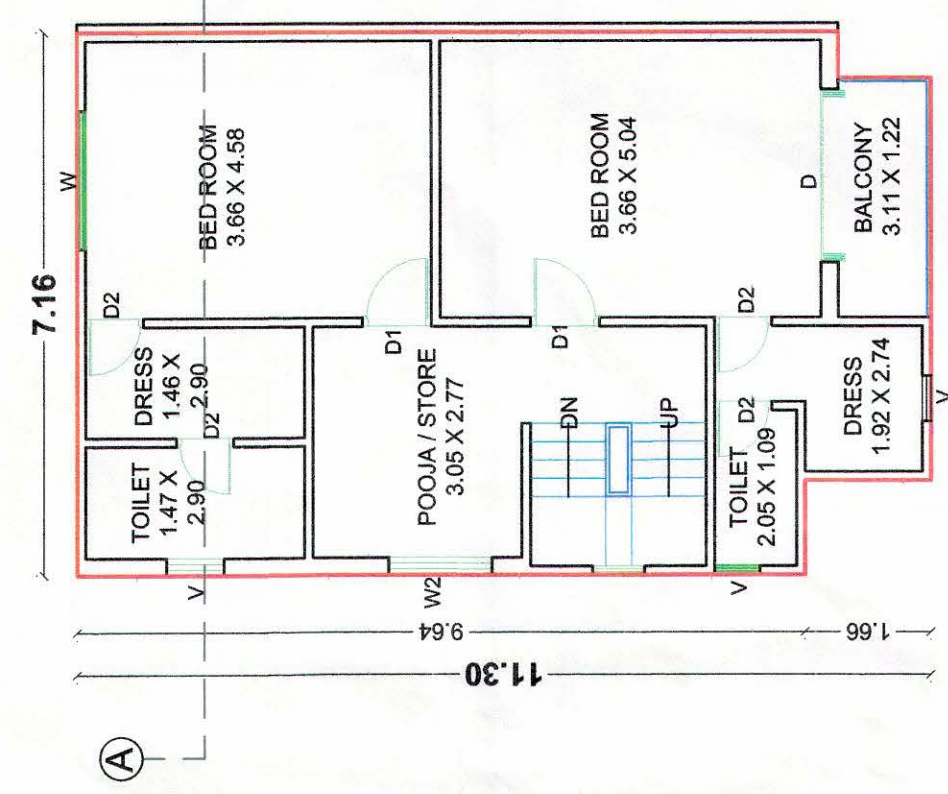


FIRST FLOOR PLAN
UNIT NO : ALL
B.U.P / F.SI.AREA = 78.16 sq.mt.

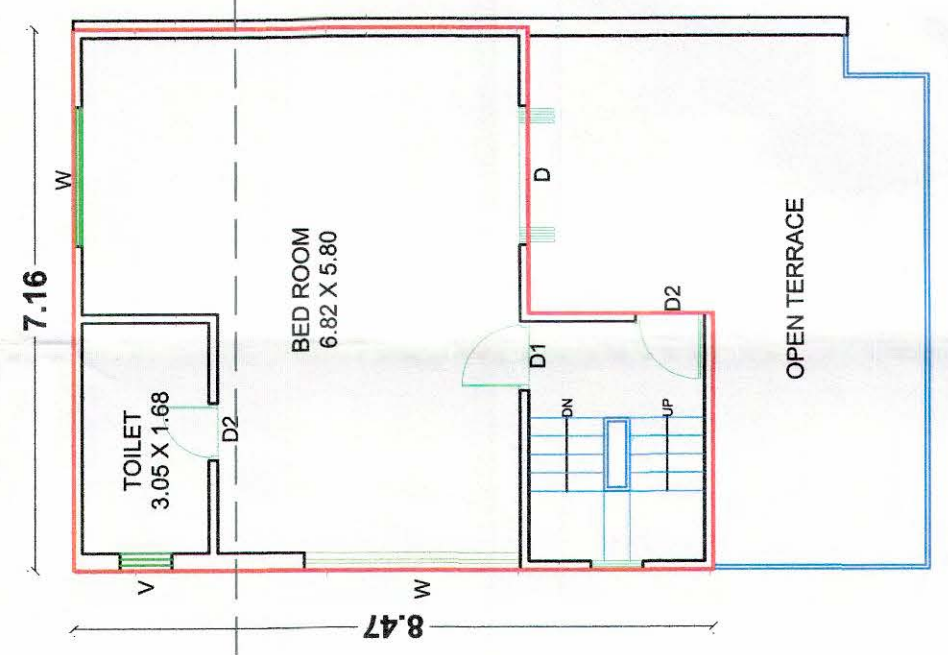


SECOND FLOOR PLAN
UNIT NO : ALL
B.U.P / F.SI.AREA = 78.16 sq.mt.

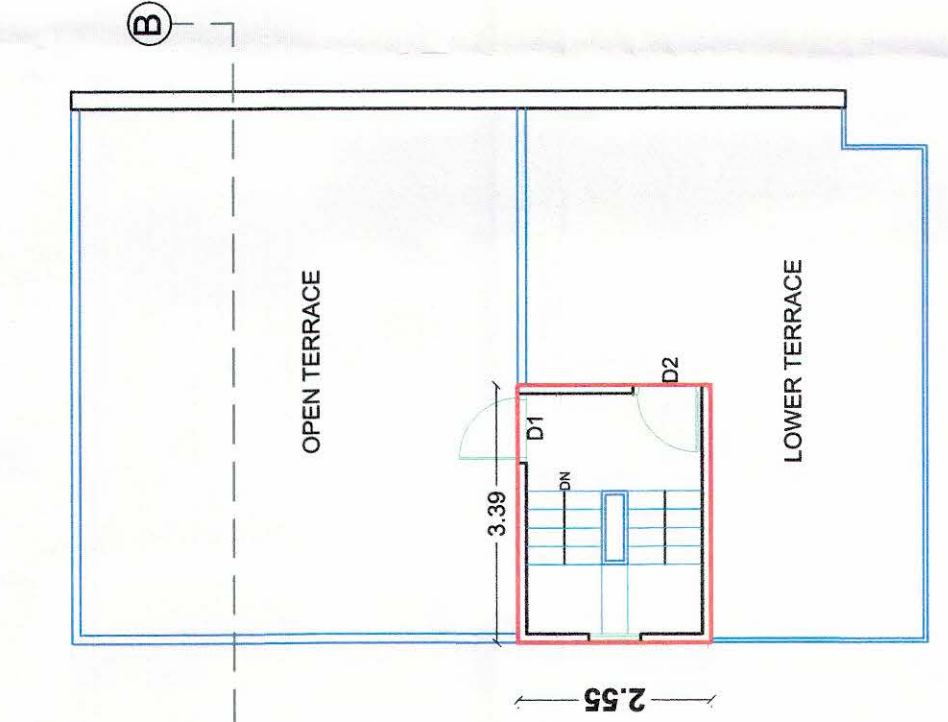


TERRACE FLOOR PLAN
UNIT NO : ALL
B.U.P AREA = 8.66 sq.mt.

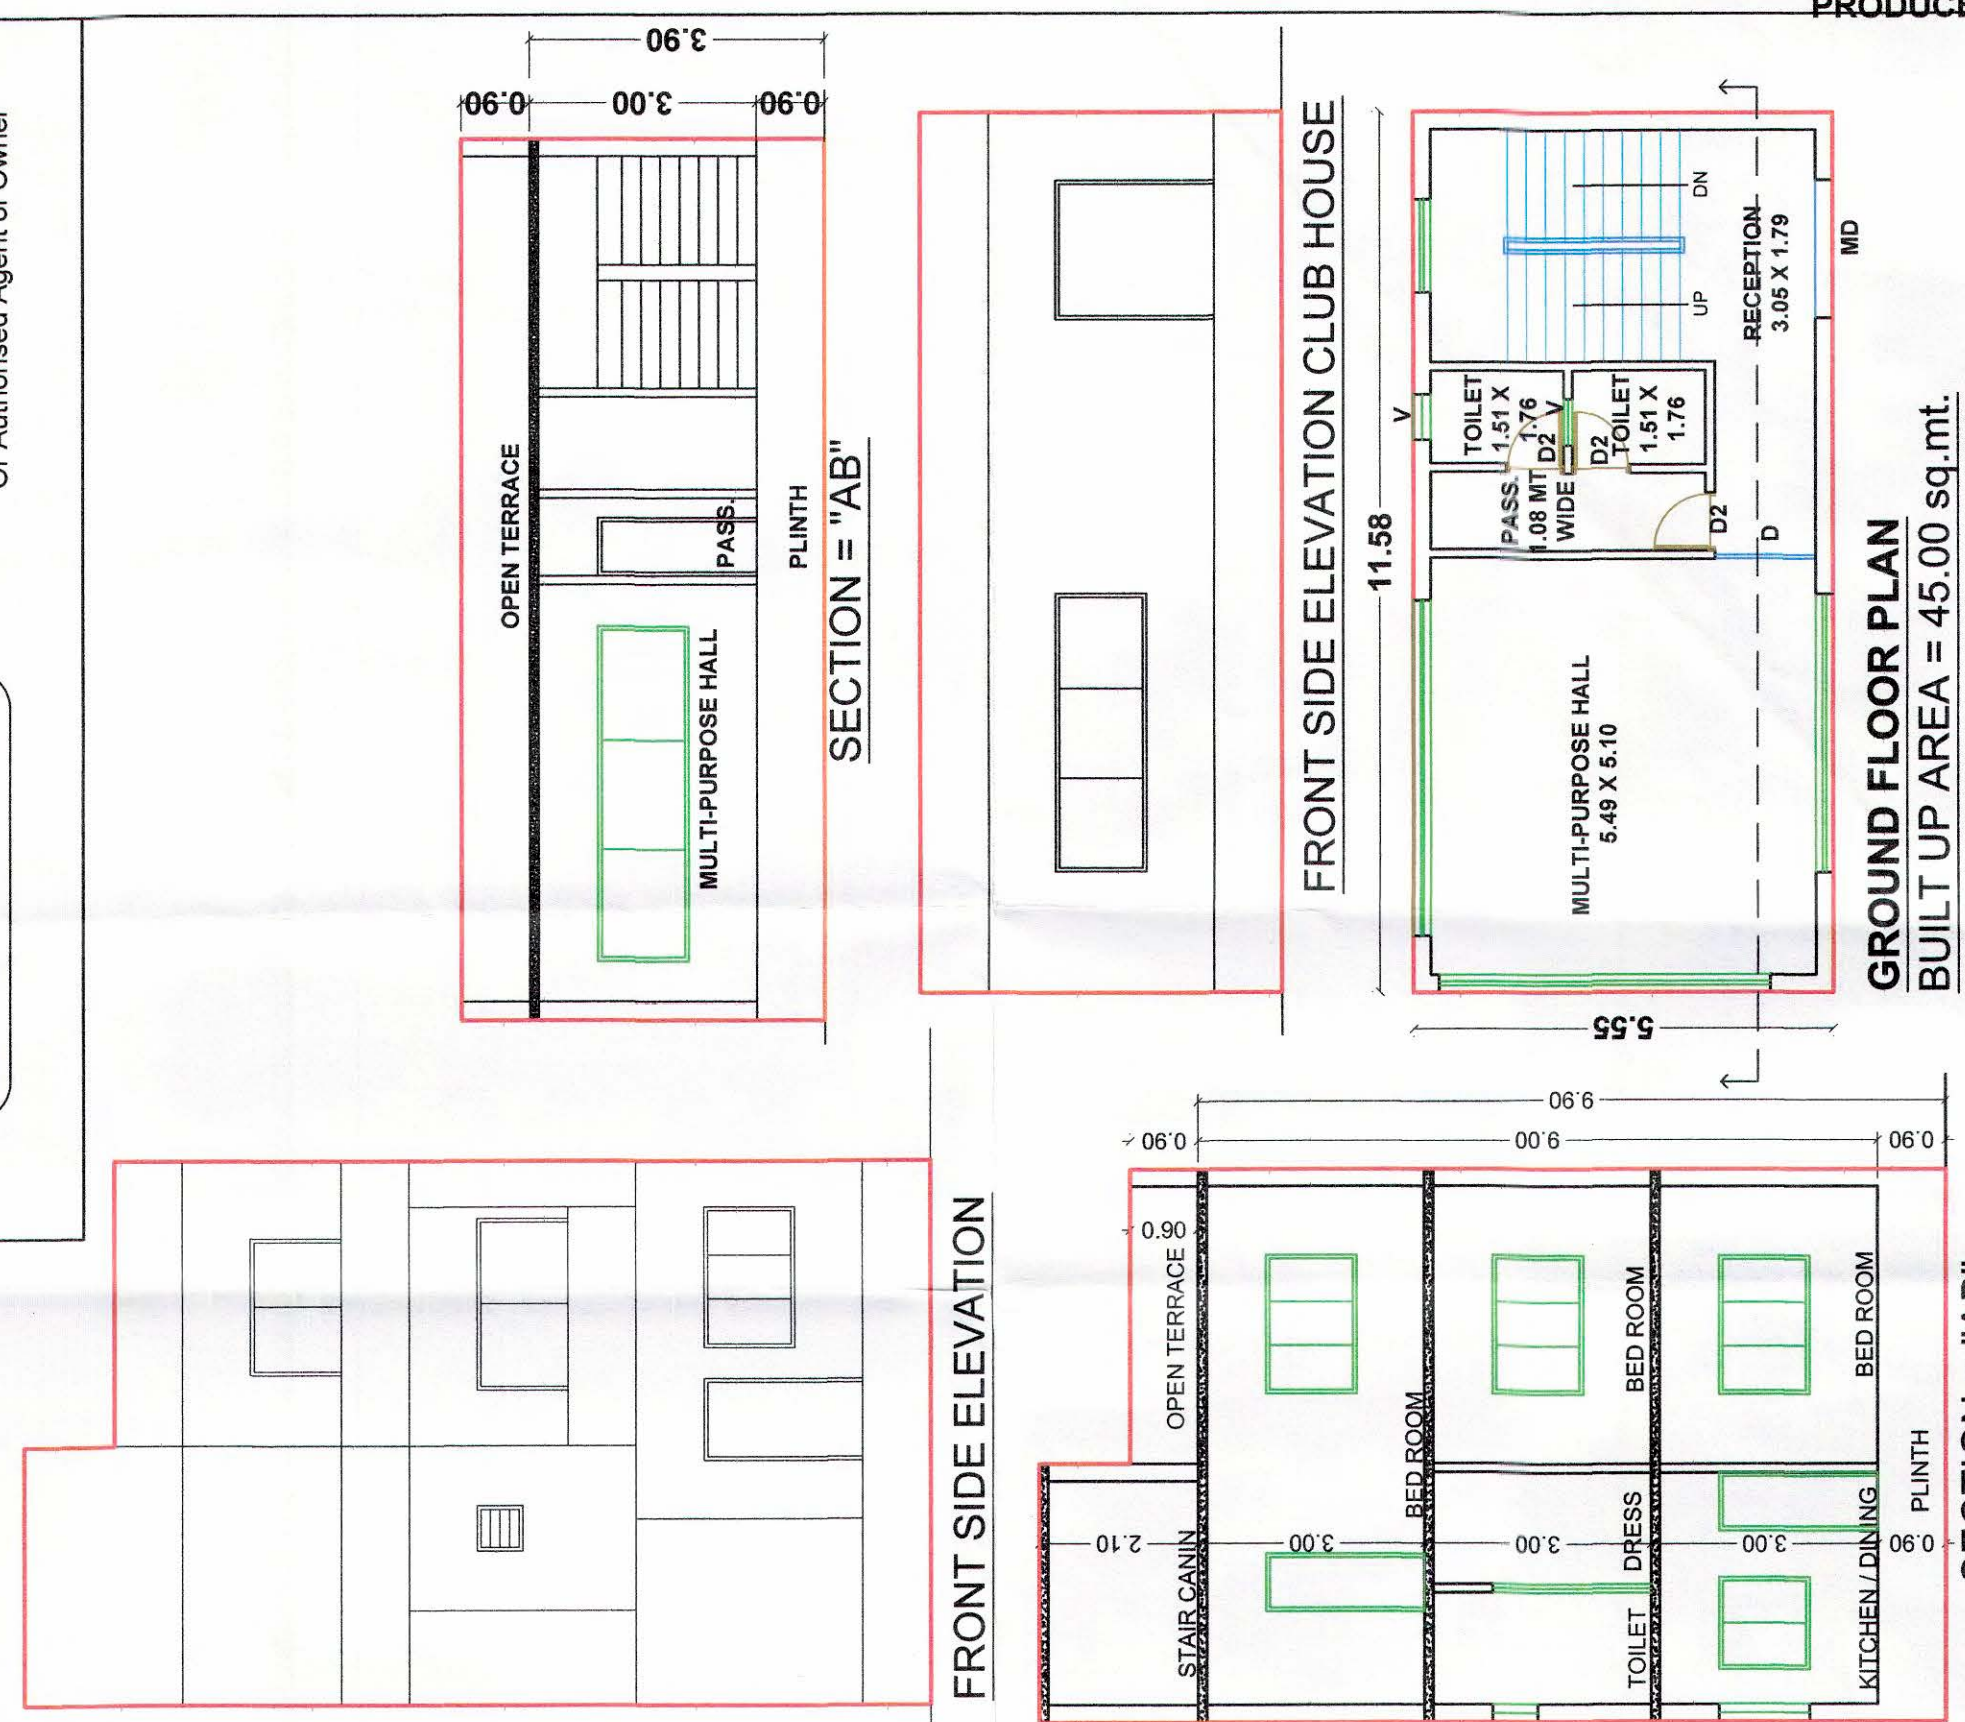


GROUND FLOOR PLAN
BUILT UP AREA = 45.00 sq.mt.

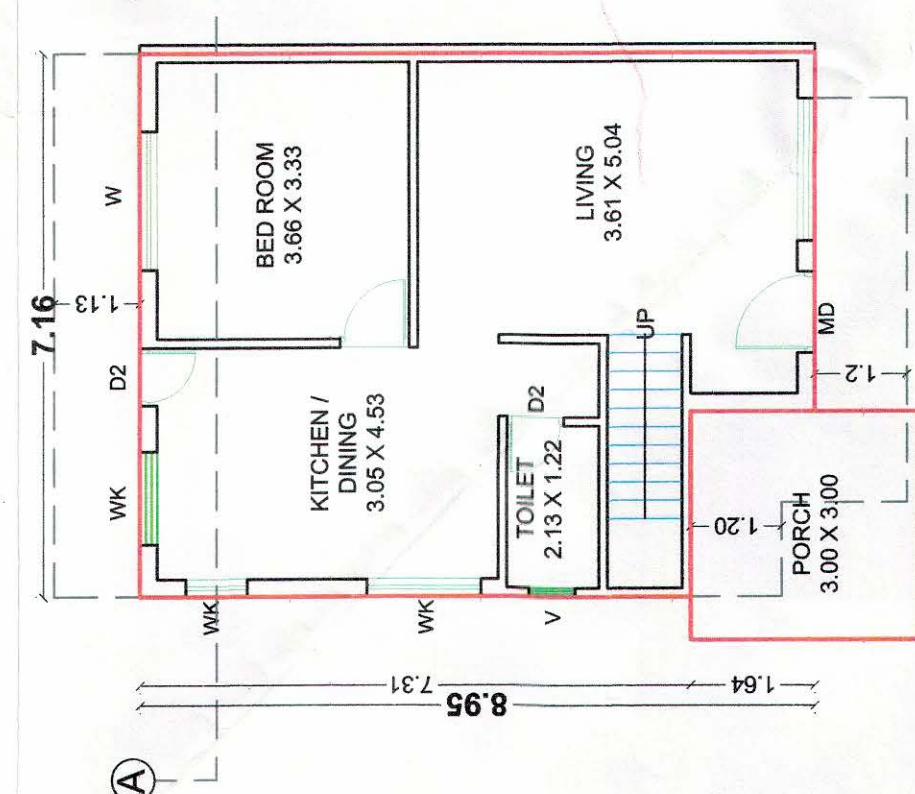


GROUND FLOOR PLAN
UNIT NO : 1,7,8,13,14,17
B.U.P / F.SI.AREA = 60.11sq.mt.
FREE PORCH = 9.03 sq.mt.

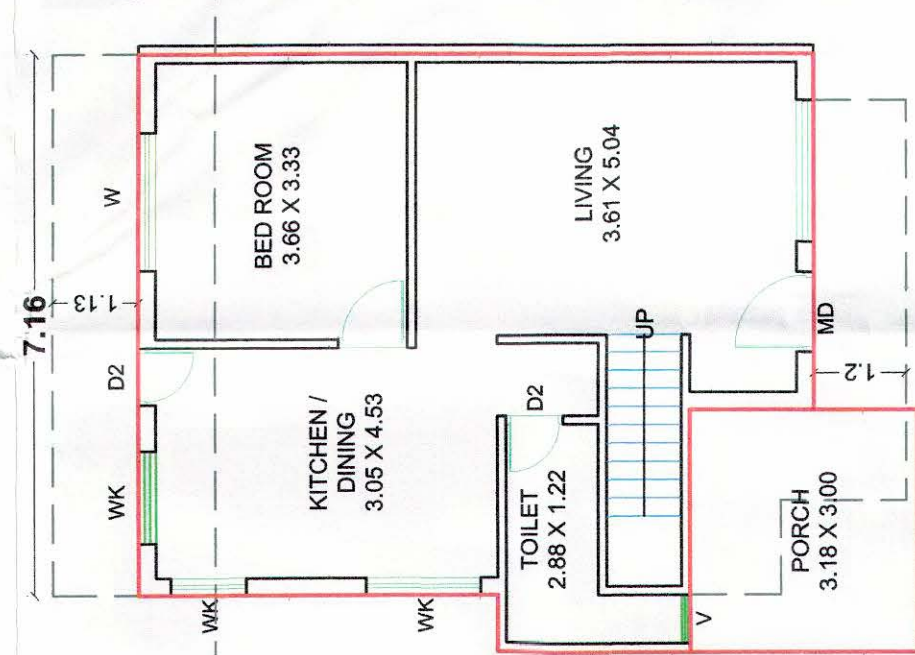


GROUND FLOOR PLAN
UNIT NO : 2TO6
B.U.P / F.SI.AREA = 62.01 sq.mt.
FREE PORCH = 9.59 sq.mt.

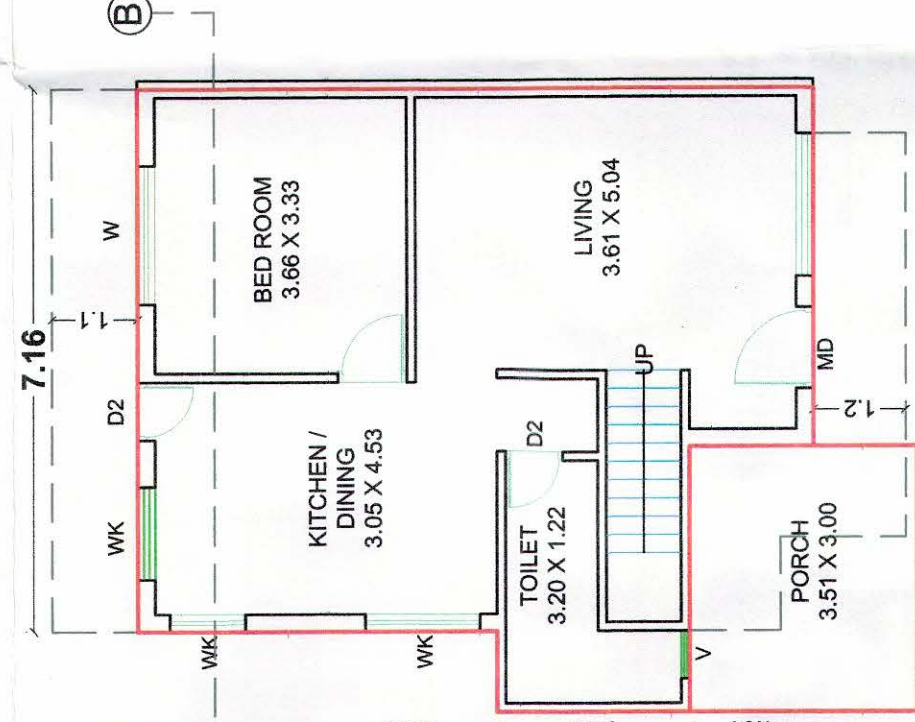

GROUND FLOOR PLAN
UNIT NO : 9TO12,15&16
B.U.P / F.SI.AREA = 62.84 sq.mt.
FREE PORCH = 10.56 sq.mt.

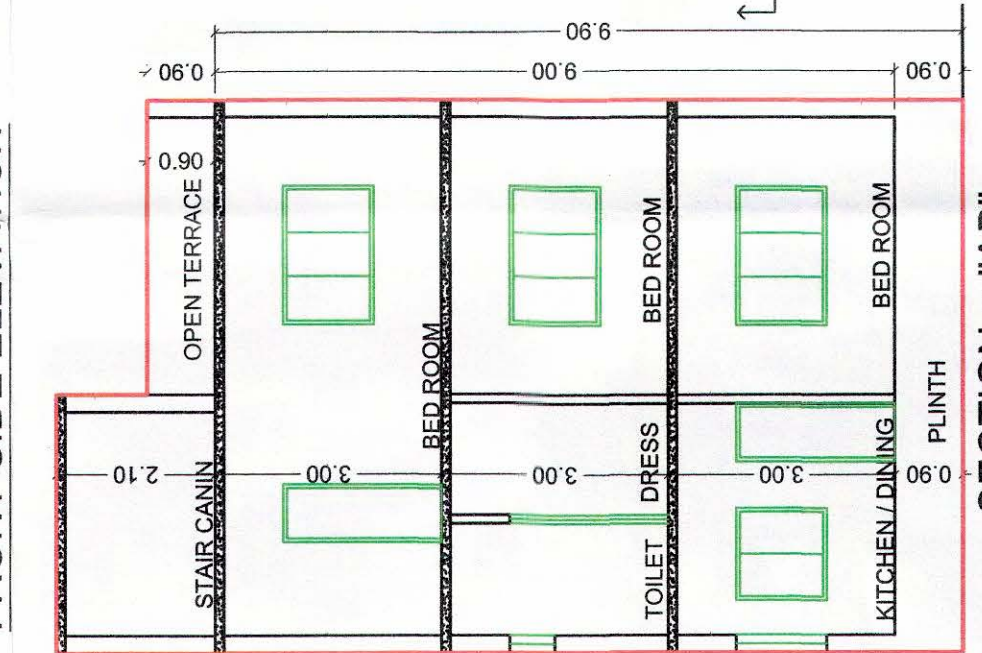

GROUND FLOOR PLAN
BUILT UP AREA = 45.00 sq.mt.

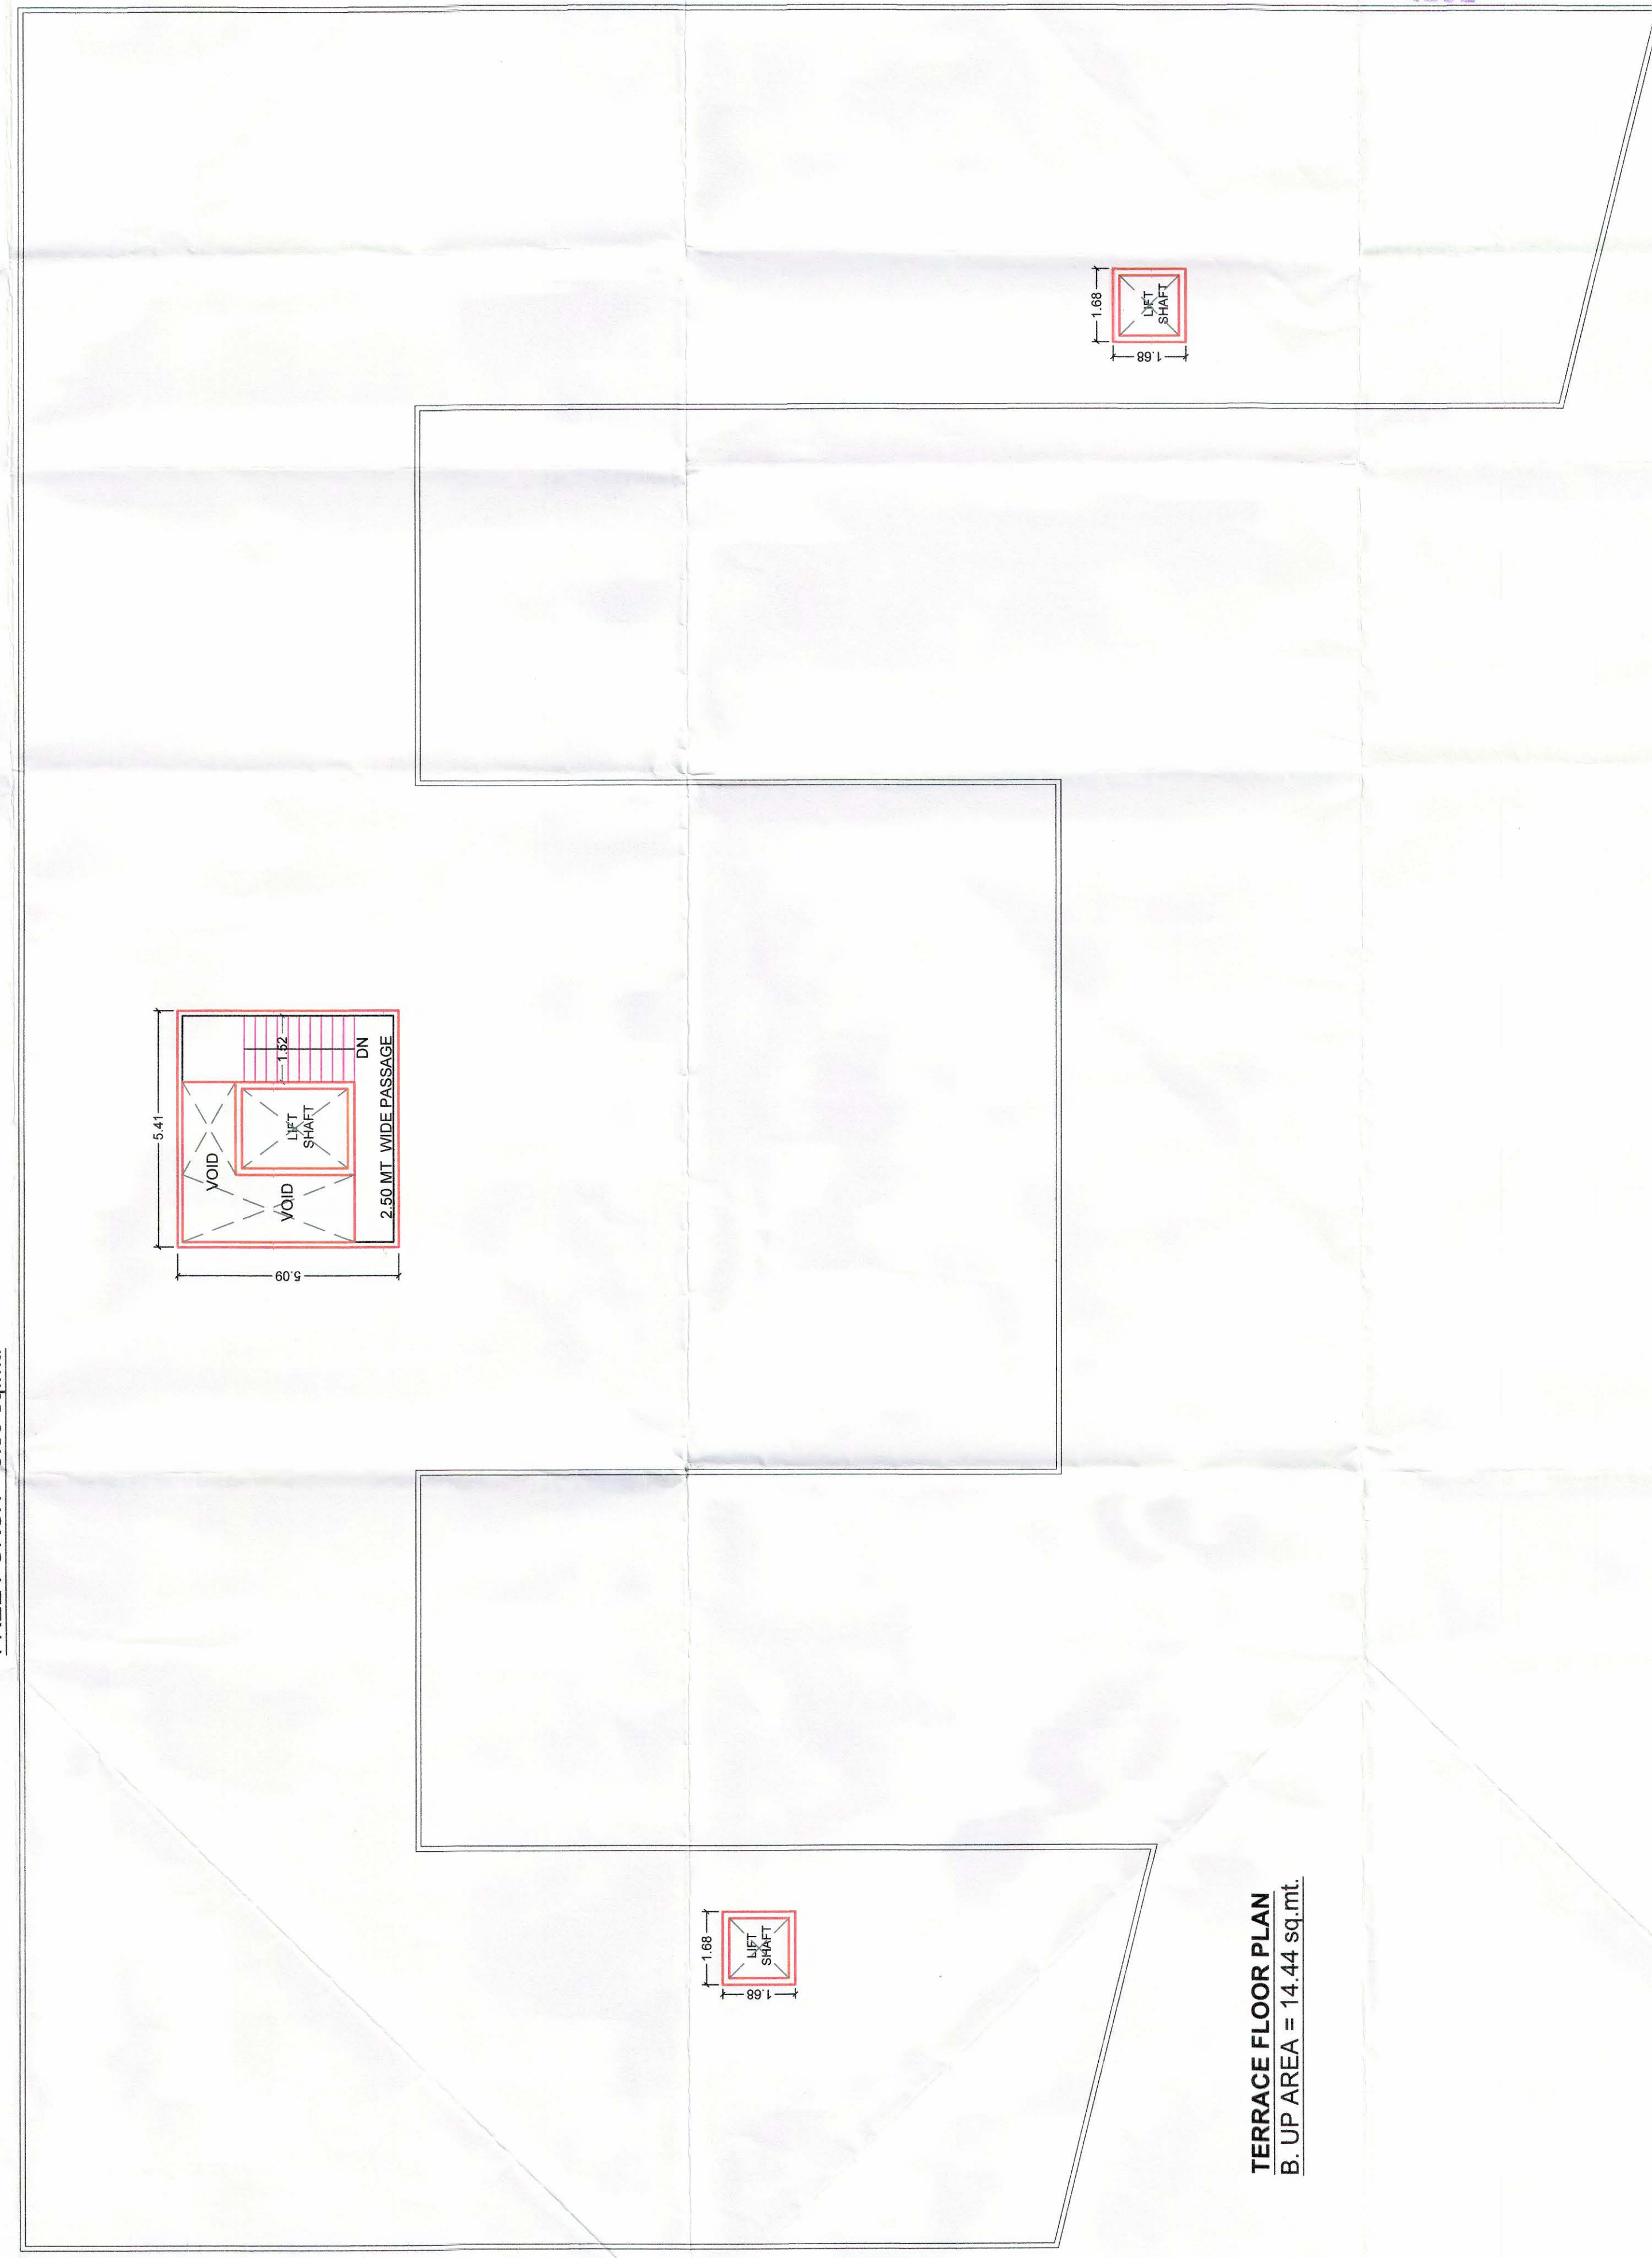

TERRACE FLOOR PLAN
B. UP AREA = 14.44 sq.mt.

APPROVED SUBJECT TO CONDITION
LAID DOWN IN BEITRAKUNSHAN
Order No. 10/10/18
Date 25/10/18
RUCHIR SHETH ARCHITECT
VADODRA

Developer
to be
of the
cases /
Surrey
related
design of
and
is such
as to
be used