


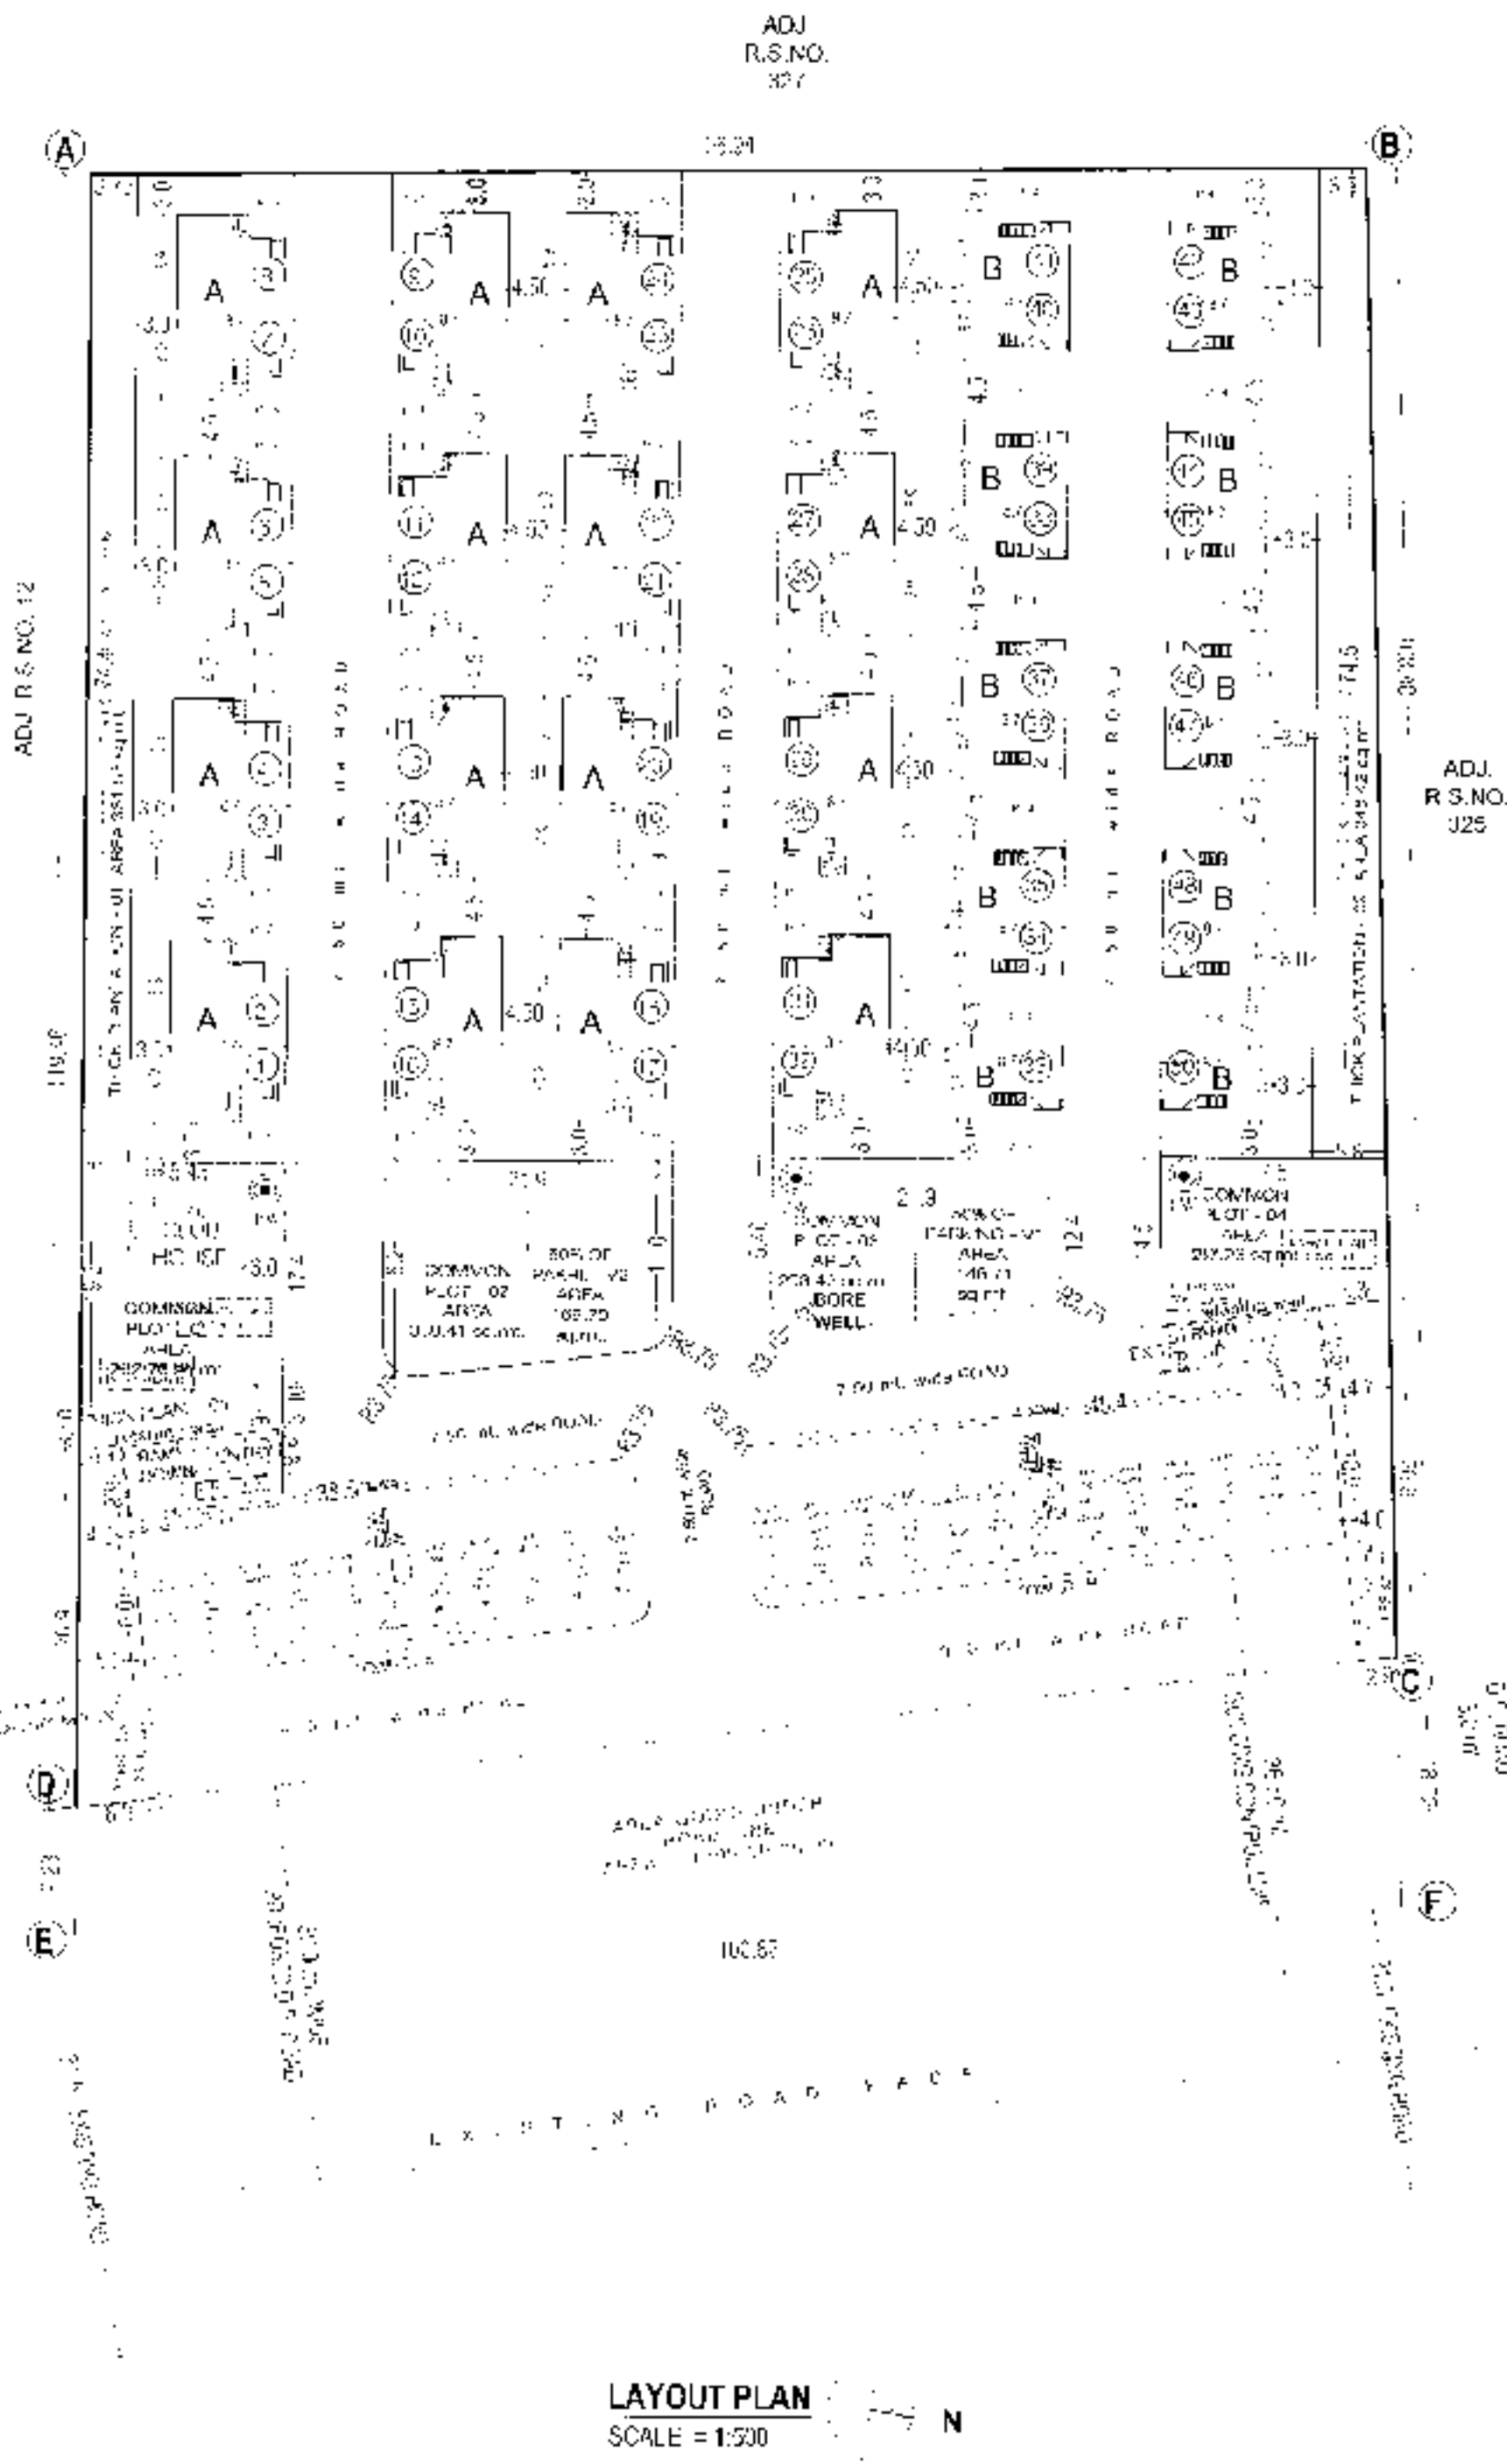









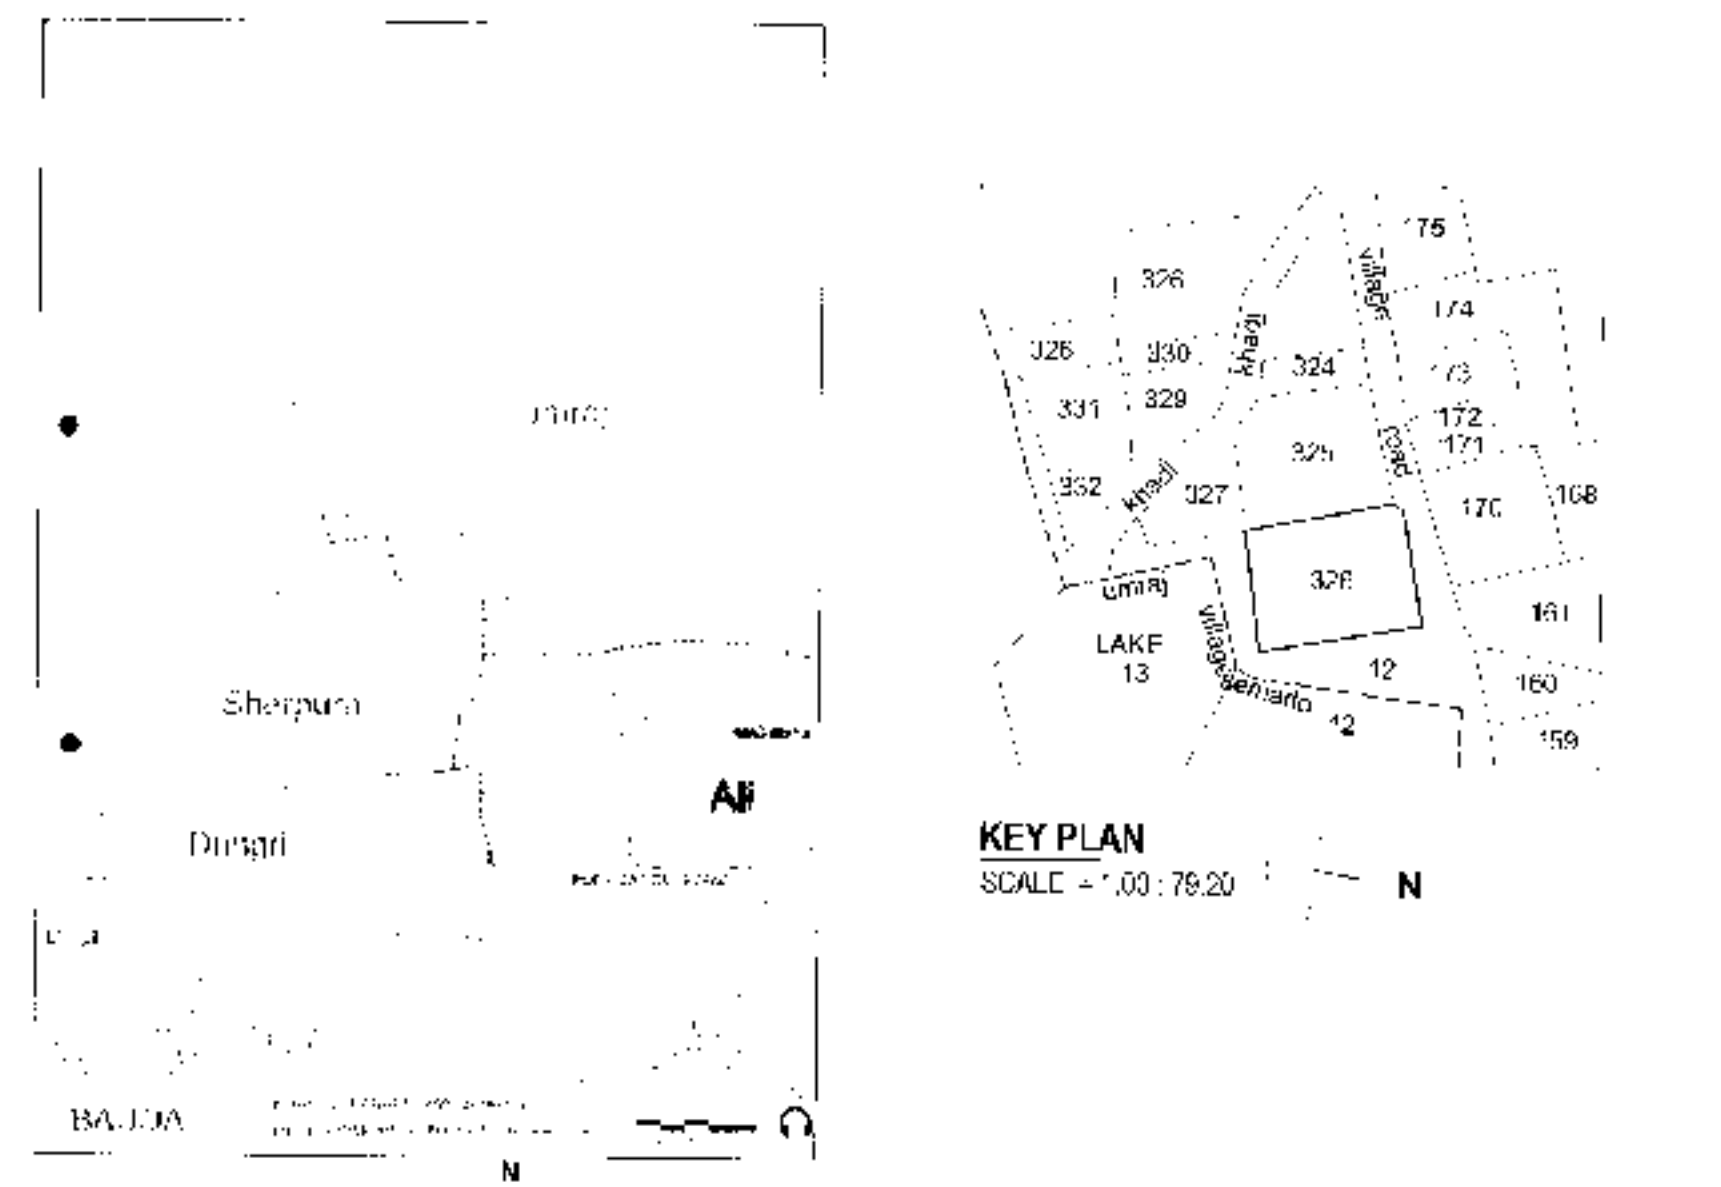



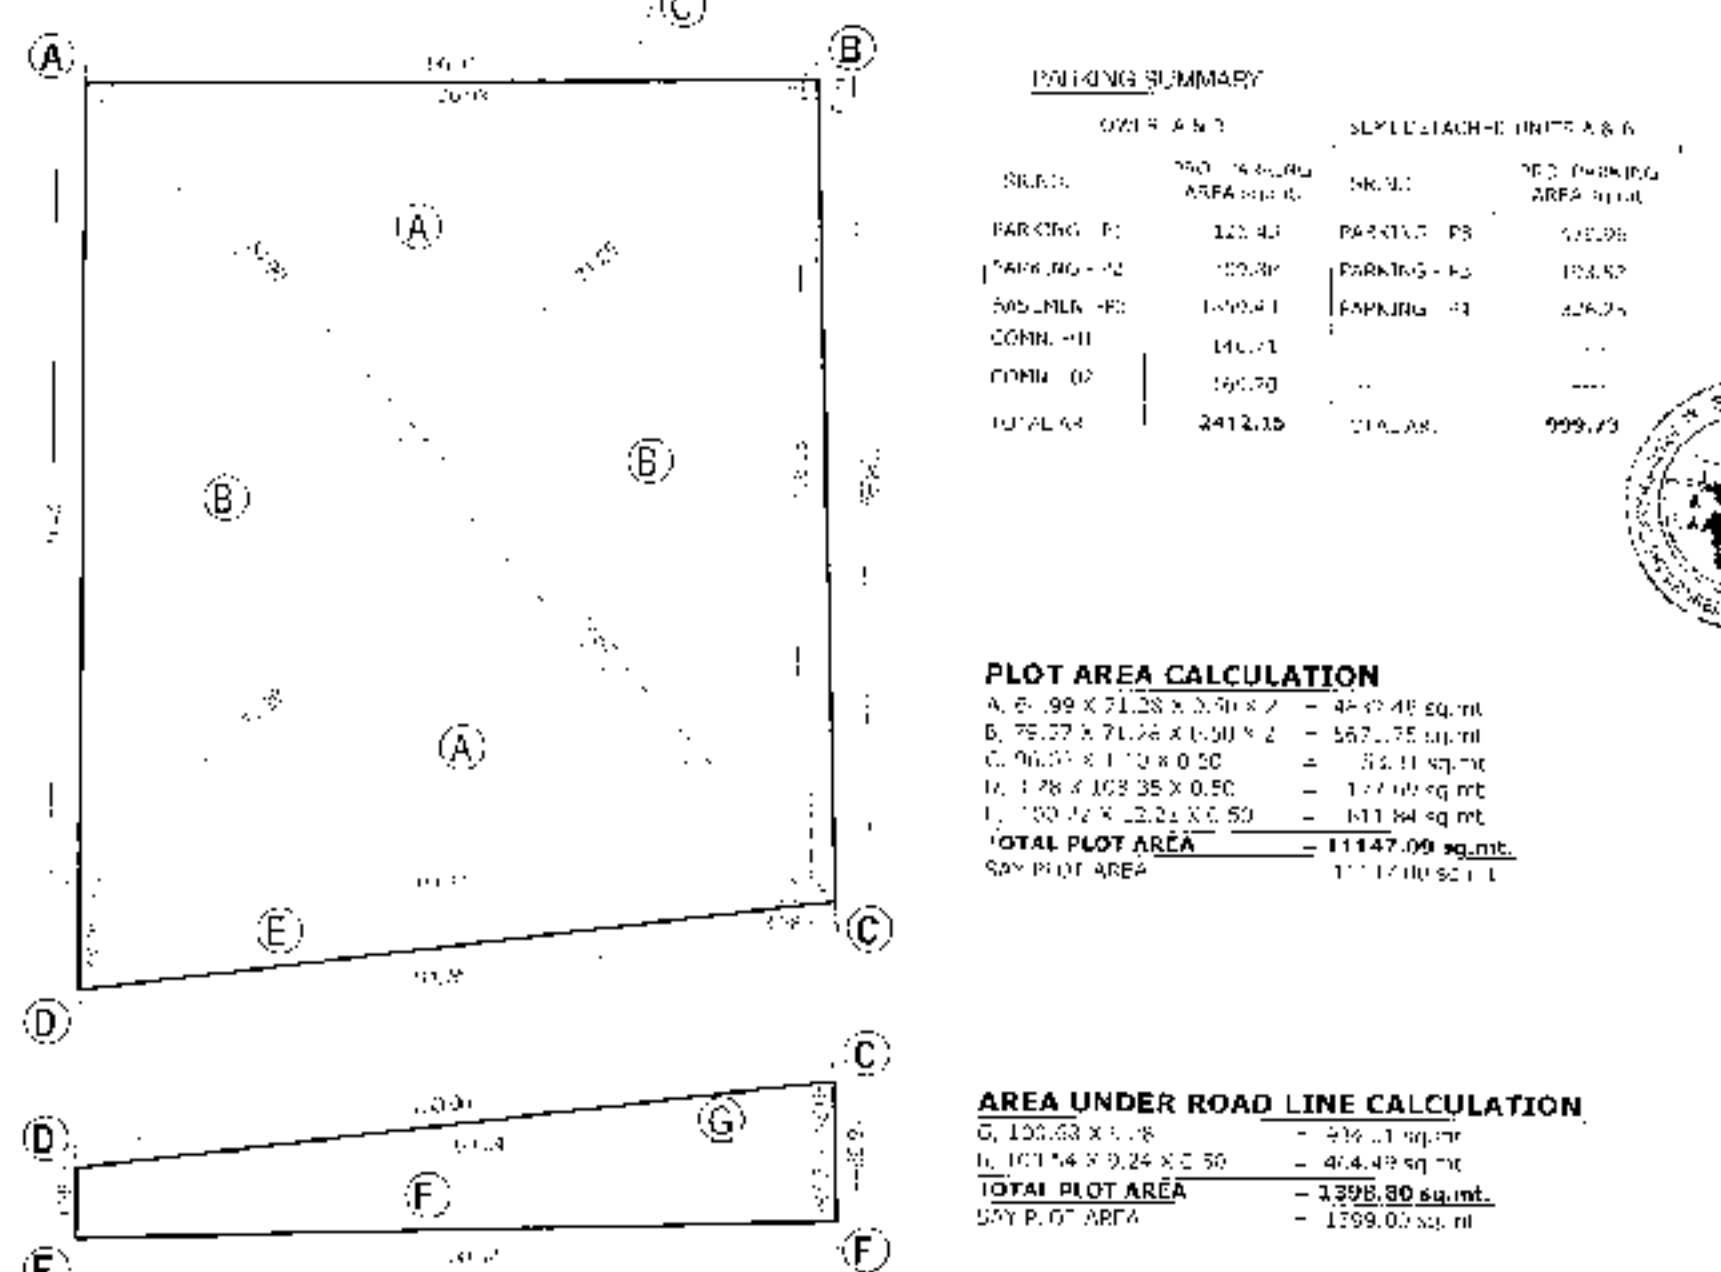

AREA UNDER ROAD LINE CALCULATION


PROPOSED LAYOUT & BUILDING PLAN FOR RESIDENTIAL & COMMERCIAL ON PLOT NO. 326, AT VILLAGE UMRAJ TA. & DIST. BHARUCH.

ZONE - RESIDENTIAL - 2

ZONE USE - RESIDENTIAL & COMMERCIAL

SCALE - 1:500

FROM NO. 8-A

NO.	TITLE	DETAILS AREA IN SQ.MT	SUPPORTING DOCUMENTS PROVIDED YES/NO/NOT
24	PROPOSED USE (as described in section C - 8.3)	USE SUB - TYPE	3011 - UP AREA (in sq.mts.)
25	Use Classification on Table	FLAT - R	13340.24
26	Use Classification on Table	5-10P	2062.36
27	Marginal	15452.80	15452.80
28	FLOORS / LEVELS	NUMBER	FLOOR AREA / BUILT - UP AREA (in sq.mts.)
29	BASEMENT FLOOR	1917.69	1917.69
30	GROUND FLOOR	3718.76	3603.38
31	HIGHER GR. FLOOR	3448.81	3371.37
32	1st FLOOR	6273.46	5808.84
33	2nd & 7th FLOOR (1040.58 X 5)	43.65	43.65
34	FLOORS	43.65	43.65
35	IFRACE FLOOR	43.65	43.65
36	TOTAL	15402.60	12783.59
37	DWELLING UNITS	NUMBER	UNIT AREA (in sq.mts.)
38	2 BHK	132	32.60
39	1 BHK	137	32.60
40	TOTAL	137	32.60
41	BUILDING HEIGHT	NUMBER OF FLOORS	IN METERS
42	6.50 MT.	G-1	6.50
43	21.50 MT.	G+7	21.50
44	PROPOSED AREA STATEMENT FOR PARKING	AREA (in sq.mts.)	Percentage (%)
45	PARKING REQ. 50% OF UTILIZED F.S.I. (1869.54 X 50%)	934.77	(50%)
46	20% OF VISITORS PARKING AREA (934.77 X 20%)	186.95	(20%)
47	PARKING REQ. 25% OF UTILIZED F.S.I. (5808.84 X 25%)	1452.21	(25%)
48	10% OF VISITORS PARKING AREA (1452.21 X 10%)	145.22	(10%)
49	PROPOSED PARKING AREA	2386.98	
50	BUILDING - UNIT (PLOT) AS MENTIONED IN LOCAL AREA PLAN, PLEASE PROVIDE THE FOLLOWING DETAILS		
51	LENGTH OF BUILD - TO 11KF		
52	LENGTH OF BUILD - TO - LINE CORRECTING THE FRONT FACADE OF BUILDING		
53	PERCENTAGE OF LENGTH OF BUILD - TO - LINE CORRECTING THE FRONT FACADE OF BUILDING		
54	PROPOSAL DETAILS		
55	DESCRIPTION OF PROPOSED PROPERTY		
56	LIST OF DRAWINGS	NO. OF COPIES	NORTH
57	ELEVATION/SECTION	9	1:100
58	LAY - OUT PLAN	1	1:500
59	LANDSCAPE LAY OUT	1	1:500
60	REMARKS		

VERIFICATION CERTIFICATE

Certified that the plot under reference was surveyed by me on 04-08-2016 and the dimensions of sides etc. of plot state on plan are as measure on site and the area so worked out tallies with the area stated in document of Ownership (T.P. Record)

ARCH. ENG. SIGNATURE

DATE