


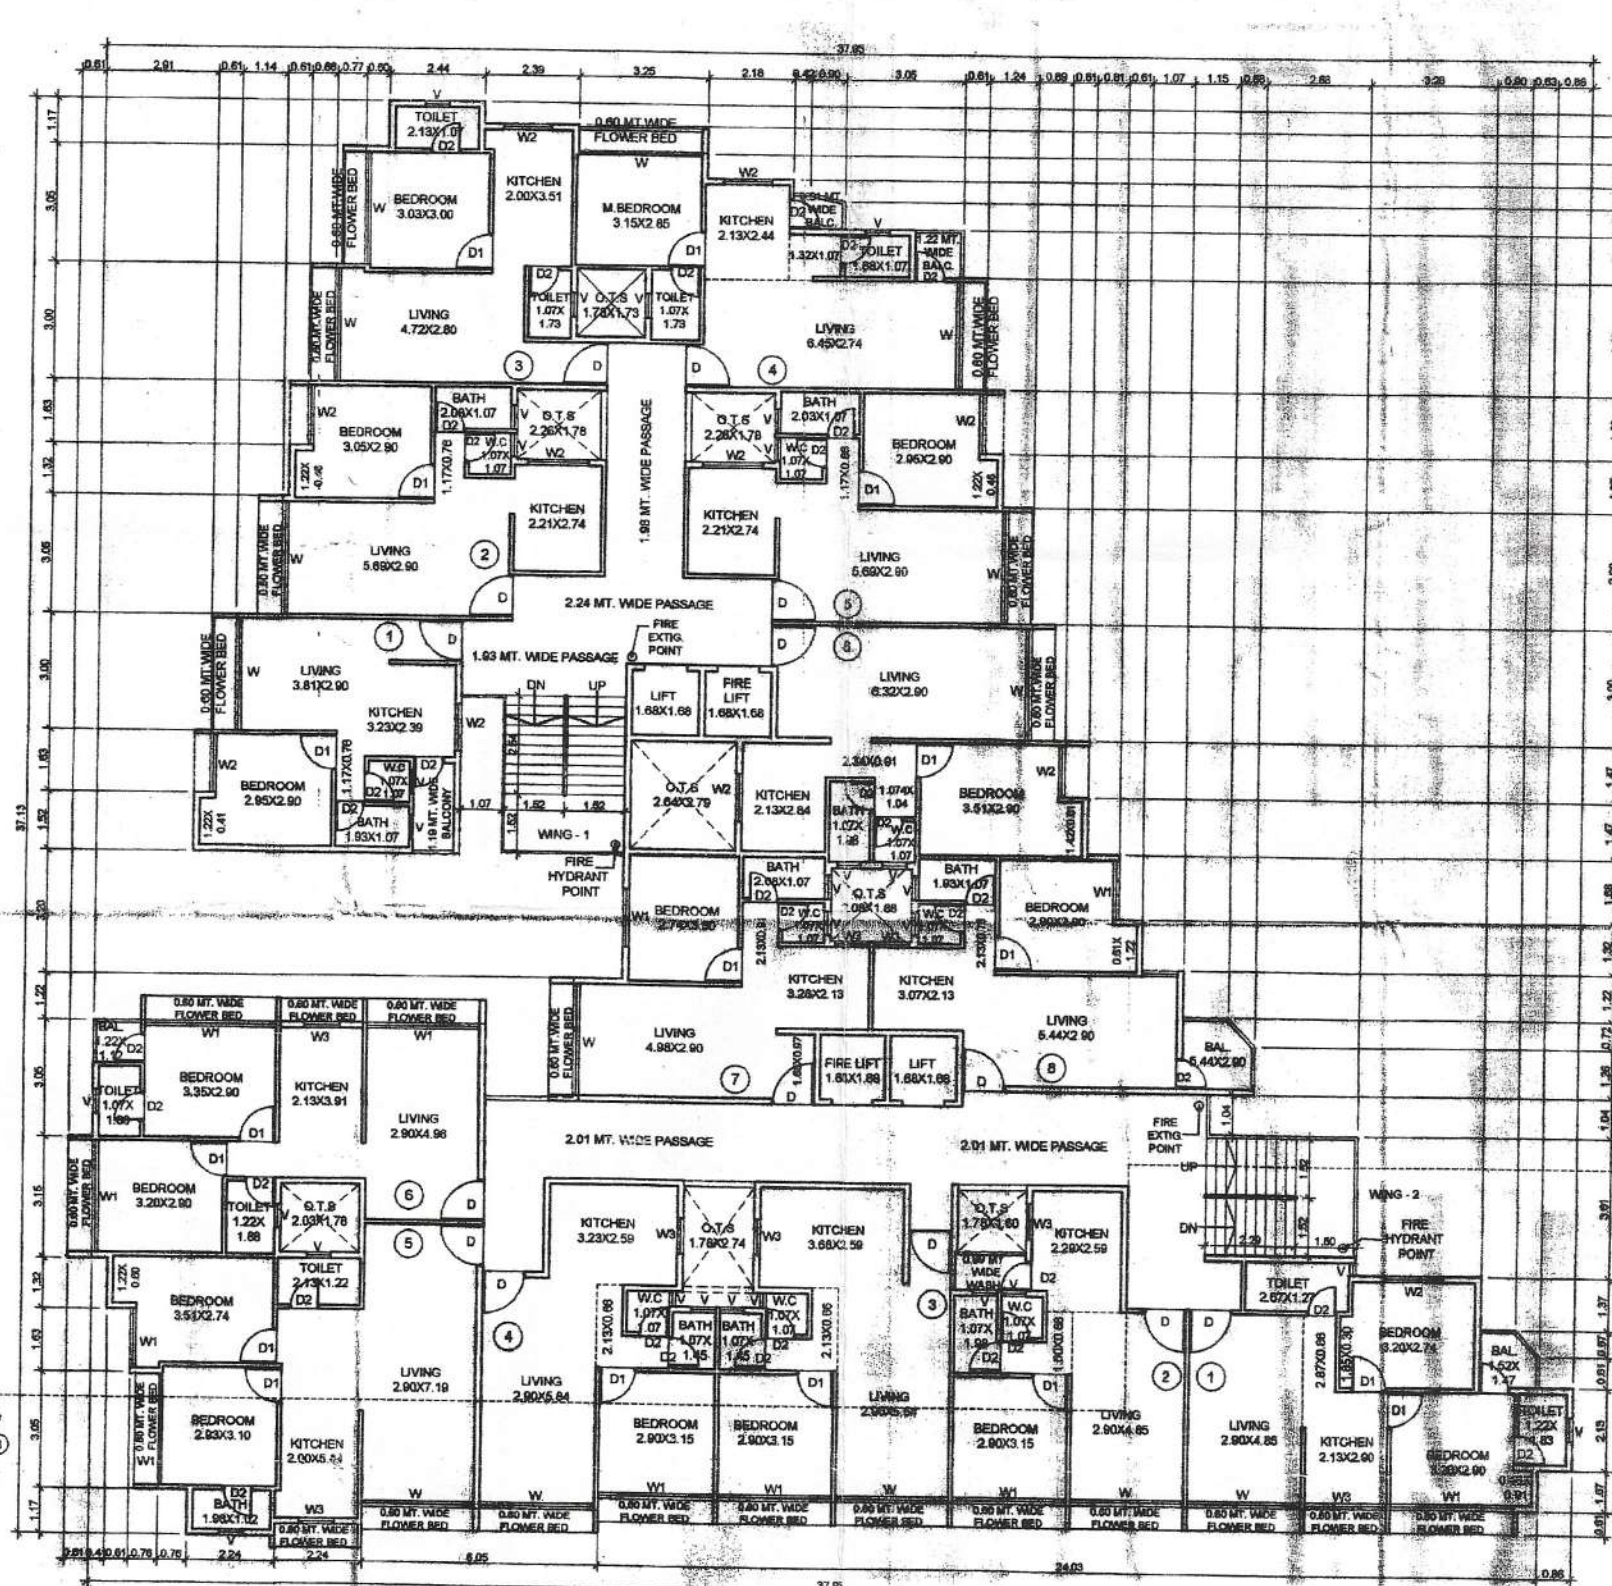


PARKING AREA = 598.50 SQ. MT.
BUILT UP AREA = 781.43 SQ. MT.


TYPICAL FLOOR AREA DIAGRAM

TYPICAL FLOOR PLAN

BUILT UP AREA = 701.43 SQ.MT.
DENSITY UNITS = 14.00 UNITS

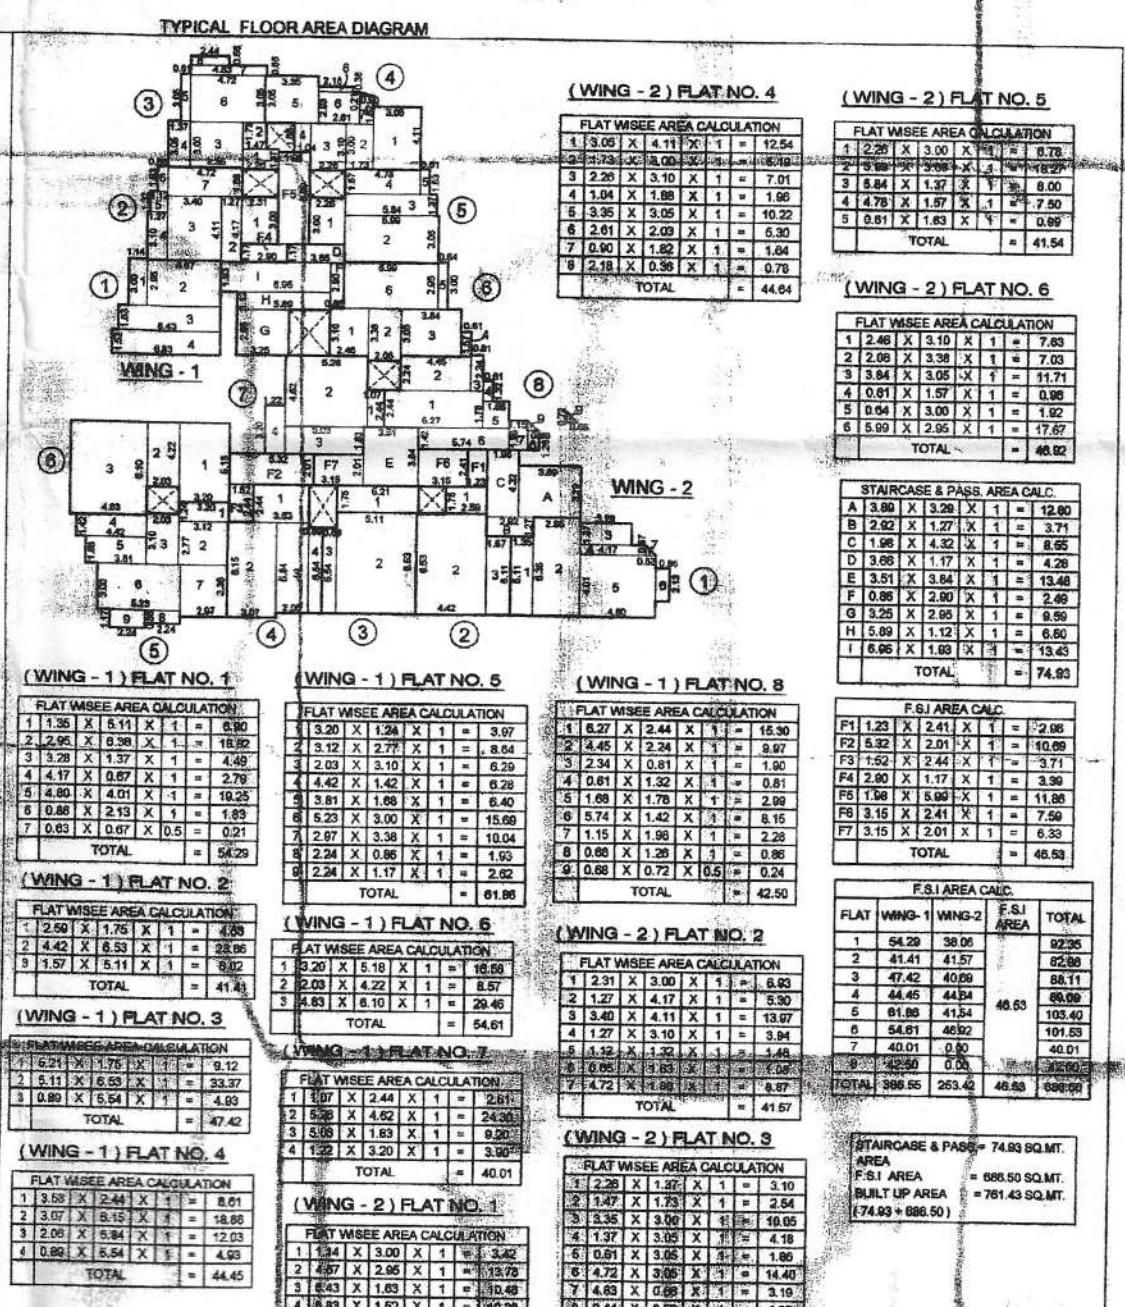

TERRACE FLOOR AREA DIAGRAM

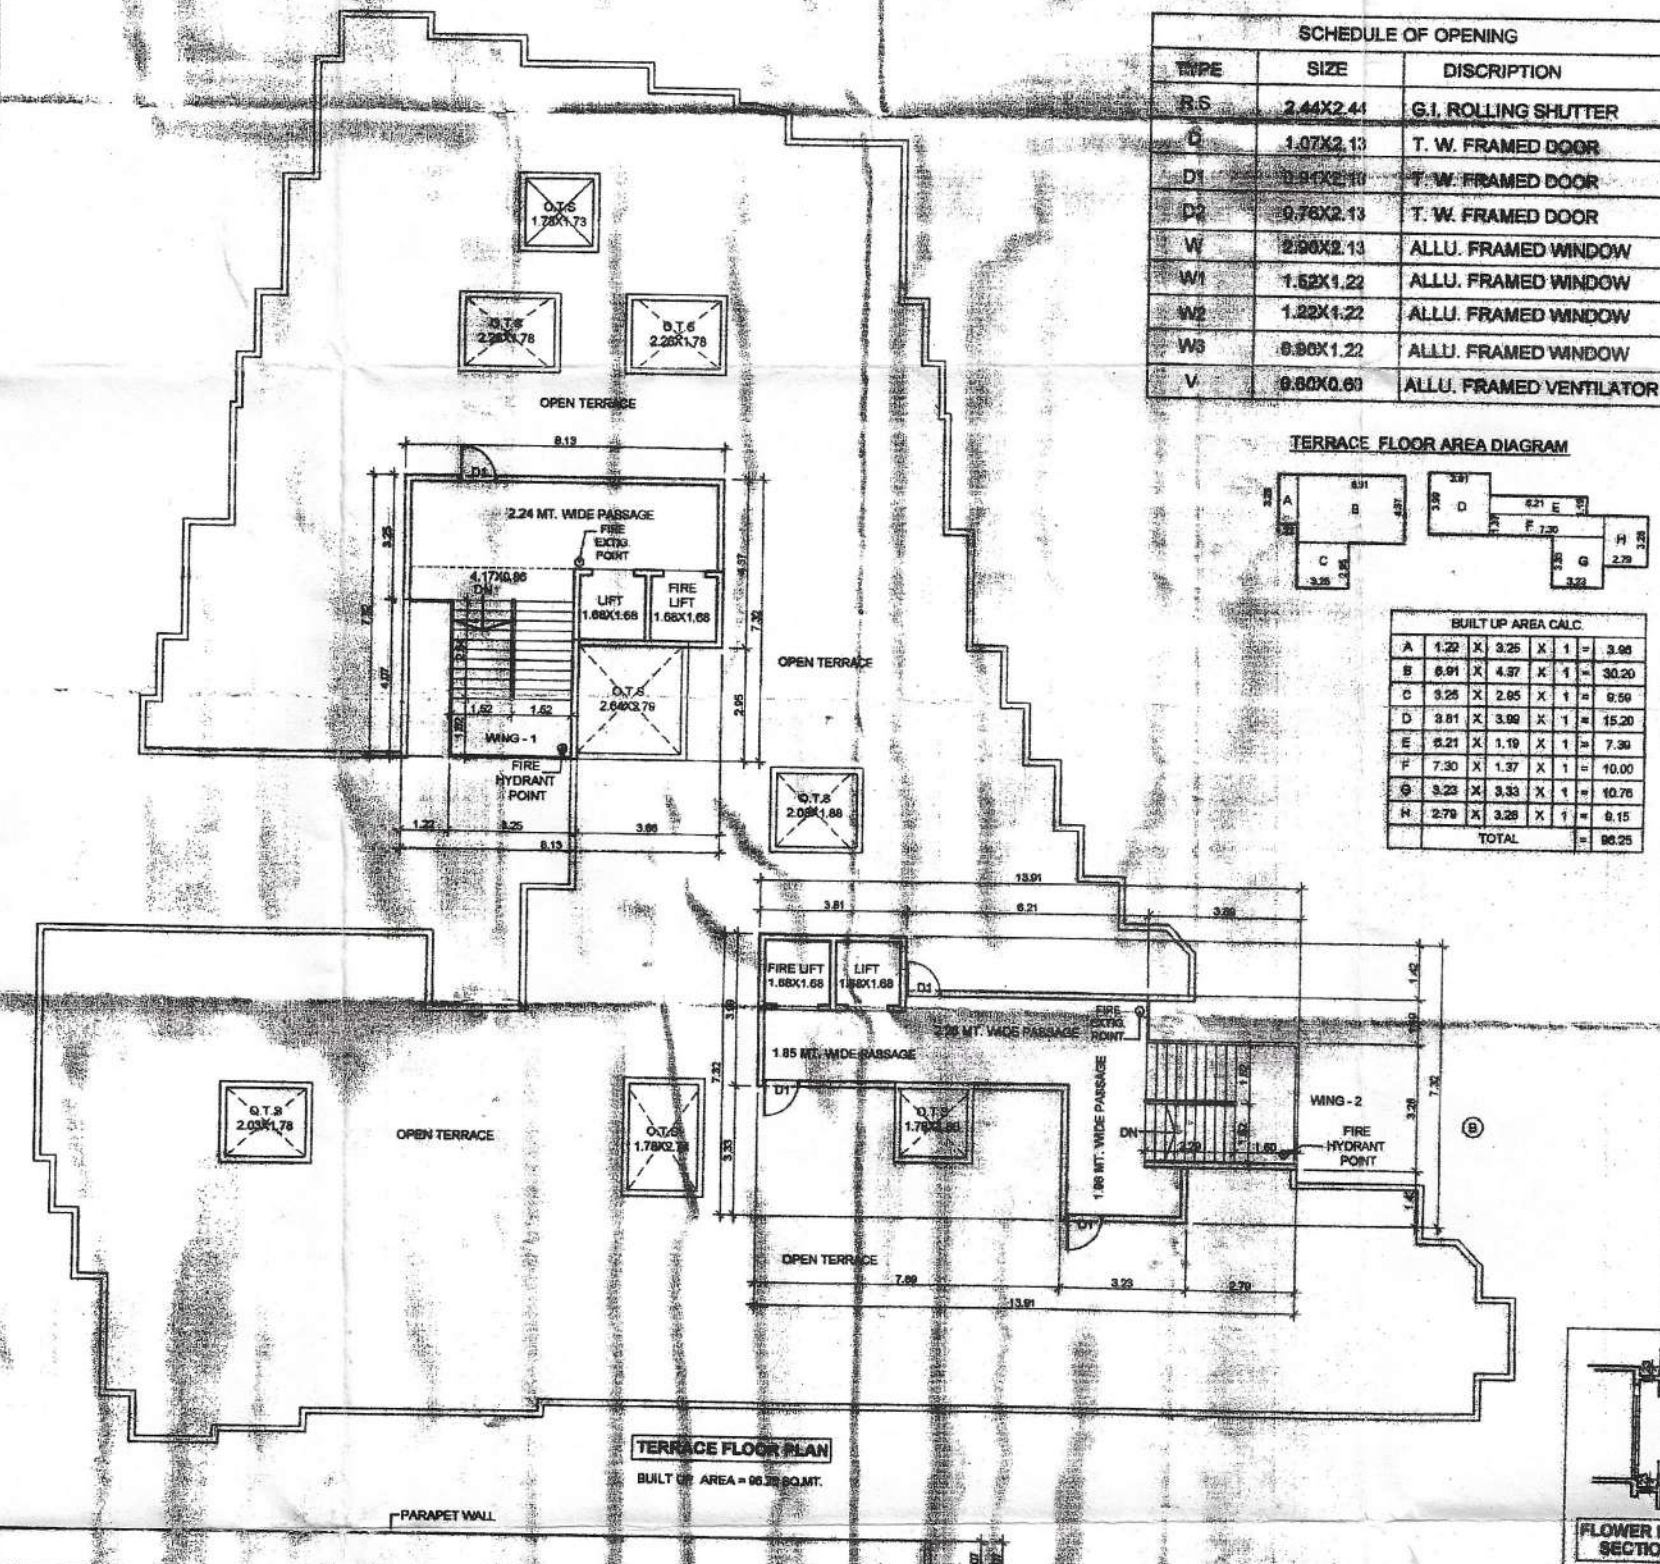


TERRACE FLOOR PL

1997

FLOWER



ELEVATION

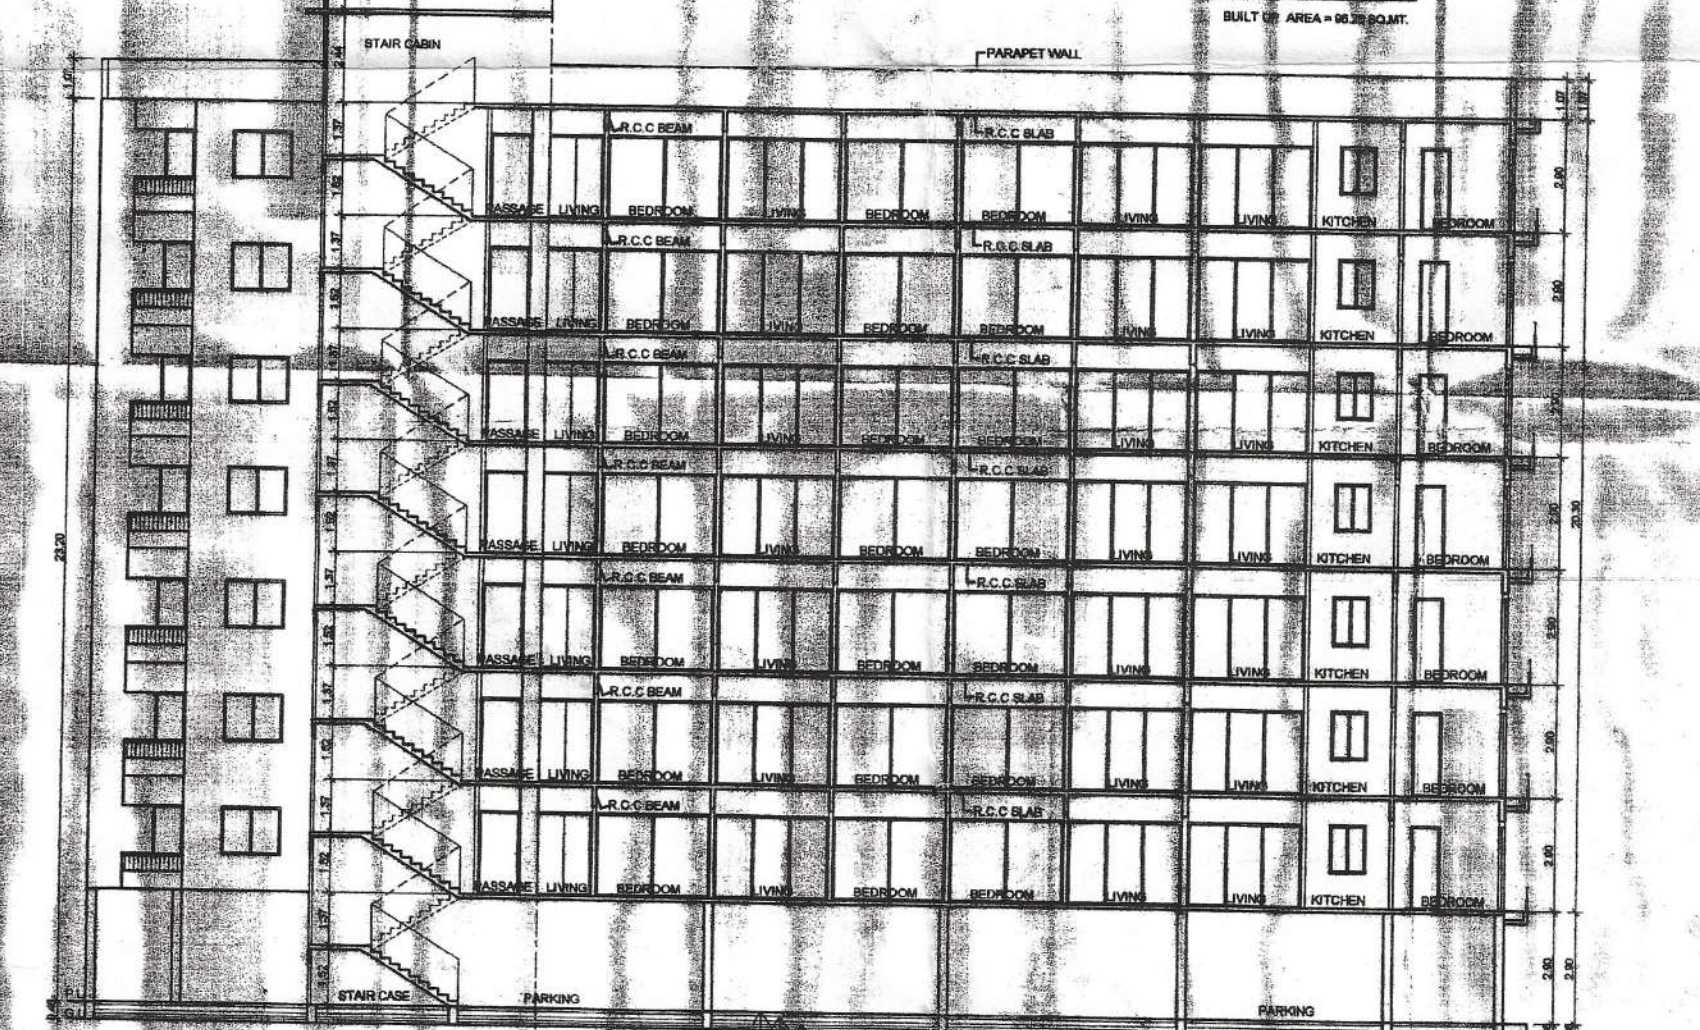

100

PROPOSED REVISED LAYOUT PLAN WITH BLDG. PLAN
FOR PROPOSED RESIDENTIAL BLDG. WITH UNDER
THE ACT OF "AFFORDABLE HOUSING RULES 2017"
OF DATED 26/04/2017 FOR RESIDENTIAL USE ON
LAND BEARING SR.NO.1284 VILLAGE : CHALA
TA : MARI DIST : VALSAD

M/S SHIV SHAMBHU DEVELOPERS

OWNER'S SIGNATURE _____

FOR ONLY LEARNING DEVELOPERS

1351-1352
PACIFIC

1990

REGISTERED ENG. SIGN	
----------------------	--



1

 **DIPALI M. DESAI**

(M.E. STRUCTURE)

STRUCTURAL ENG. SIGN.

302, SHIVRAJ PARK APARTMENT,
VAJIFDAR STREET,
MUMBAI

VALAD, 388001