


TOP SLAB DETAIL

SLAB TYPE	SLAB THICK	MAIN STEEL DIA.	MAIN STEEL SPAC	DIST STEEL DIA.	DIST STEEL SPAC	REMARKS
S1	6"	10 TOR	5" C/C BT	10 TOR	5" C/C BT	BOTHWAY

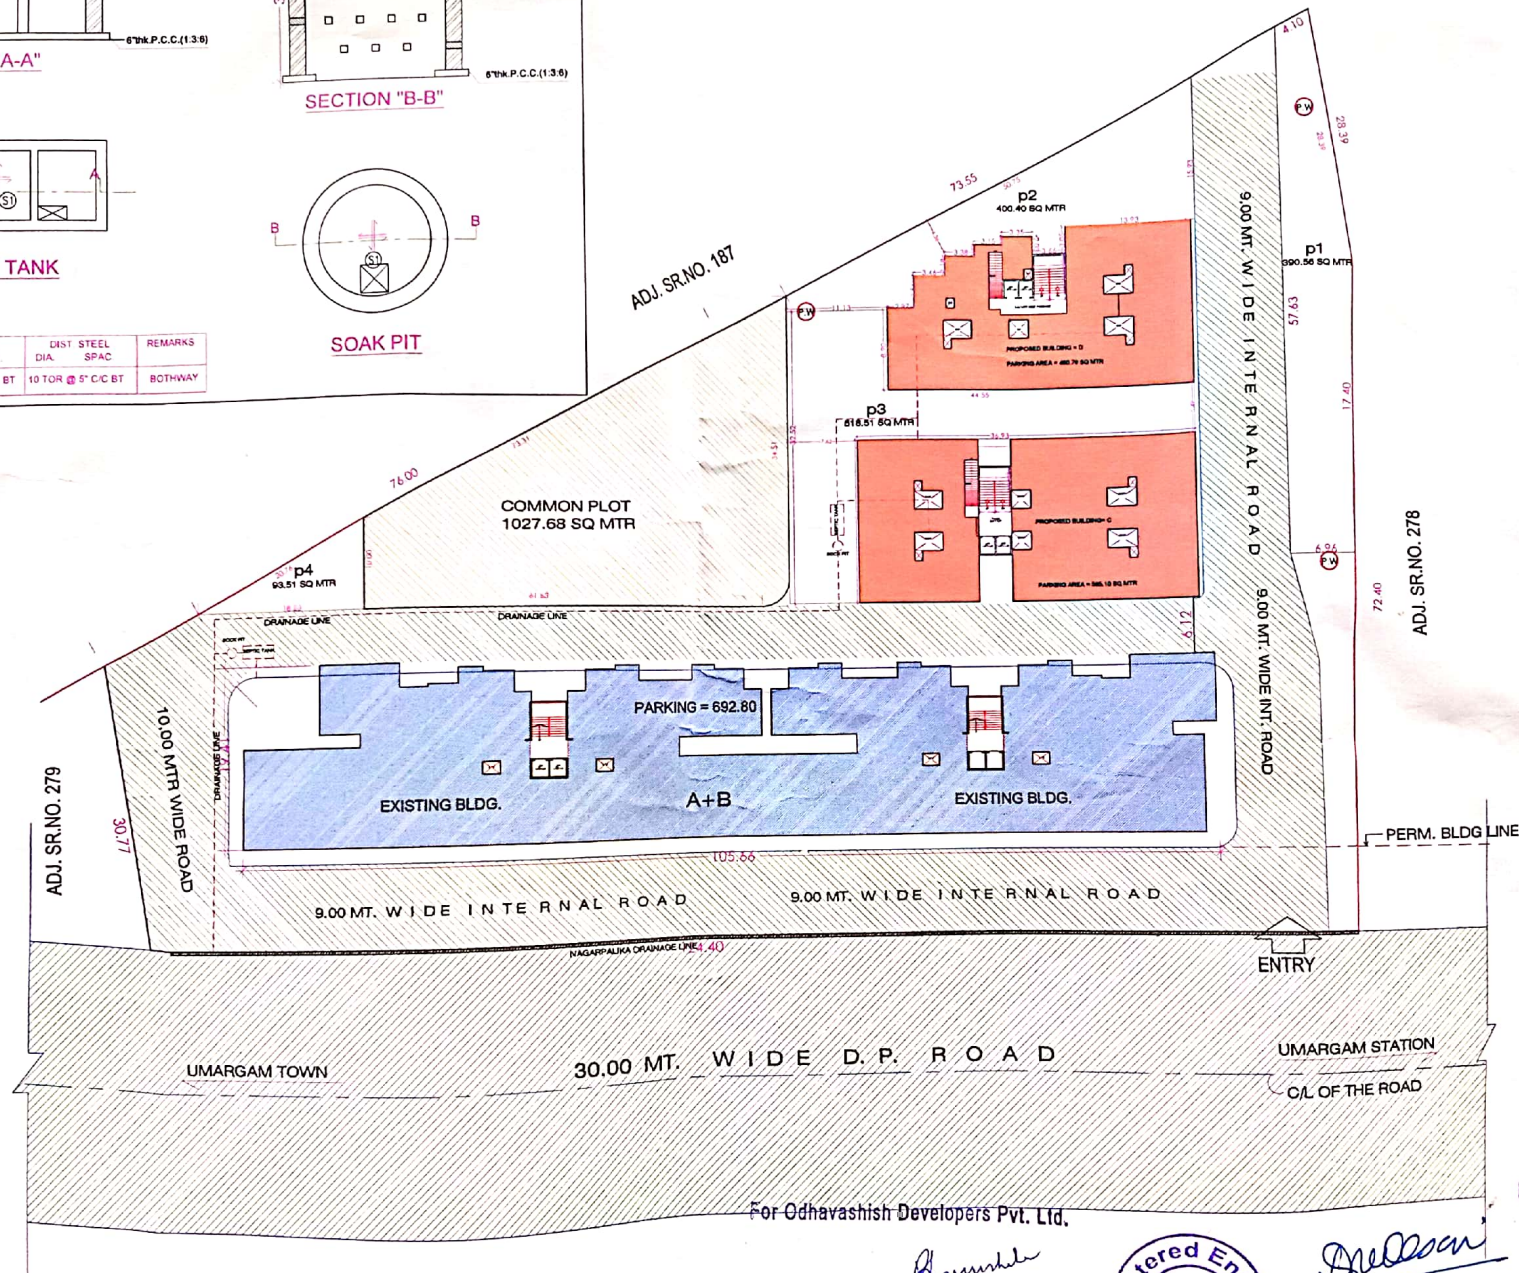

LAY OUT PLAN

SCALE : 1 CM. = 5.00 MT.



Director



Director

For Odhavashish Developers Pvt. Ltd.

Director