
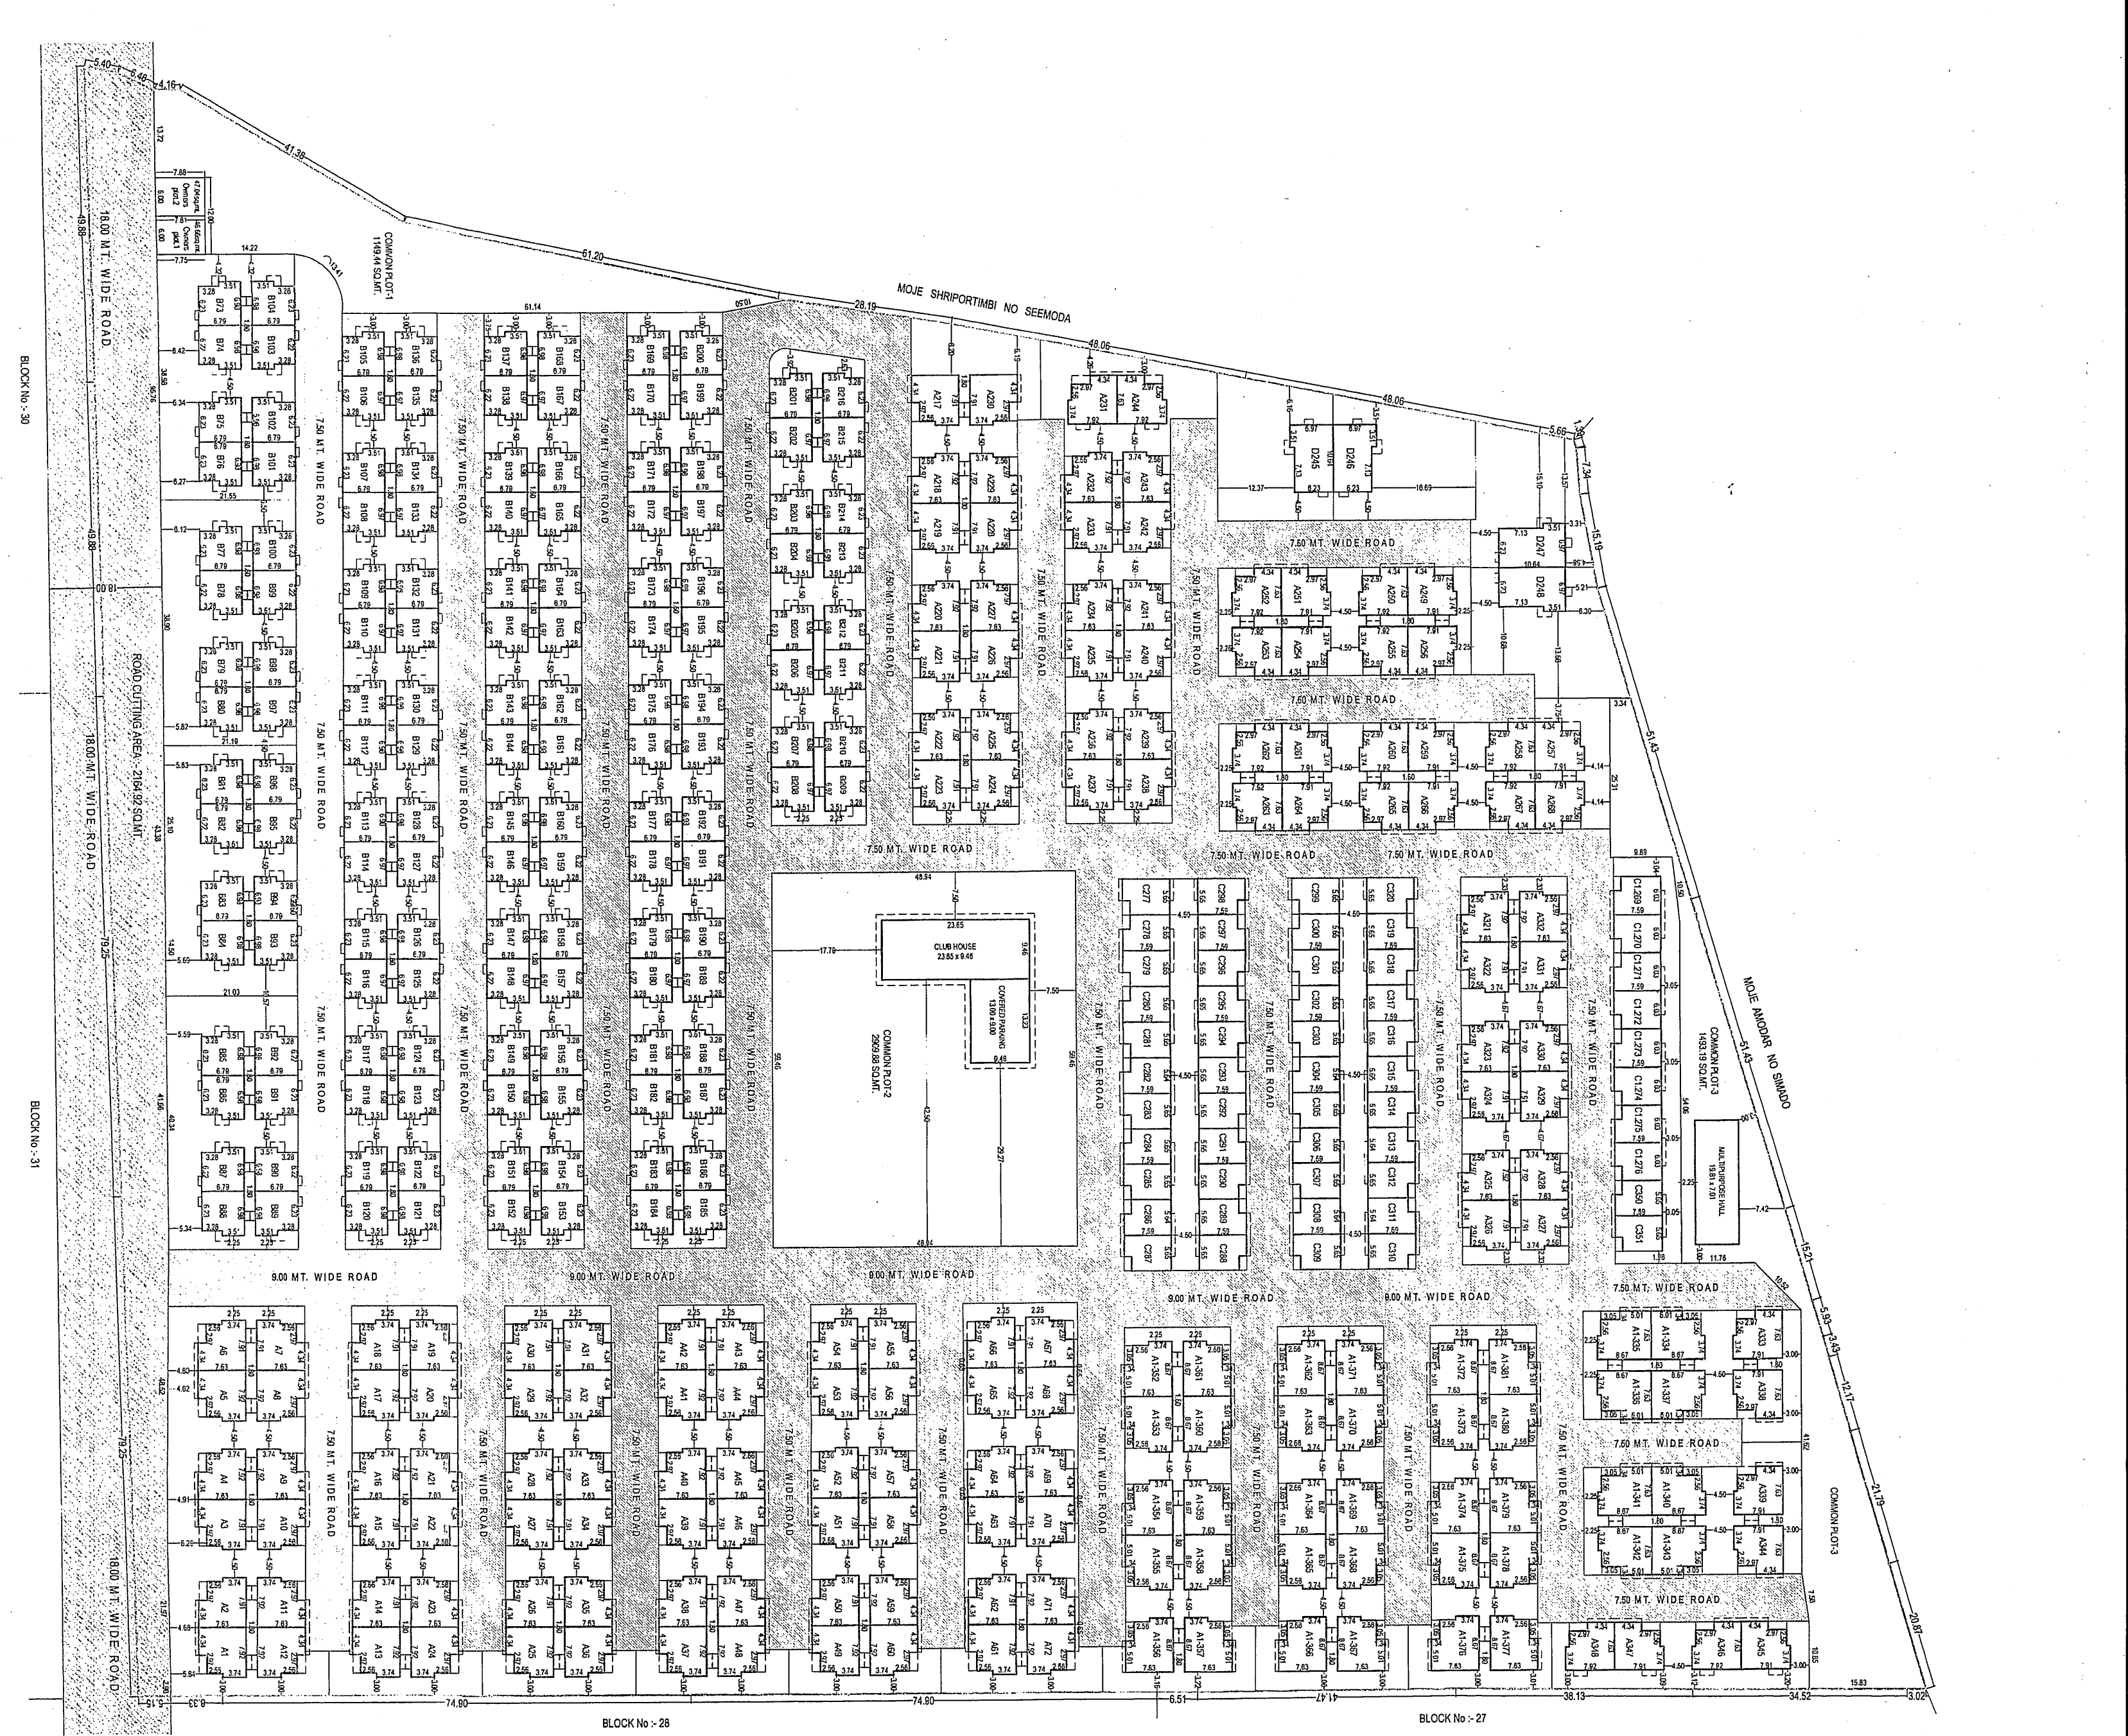
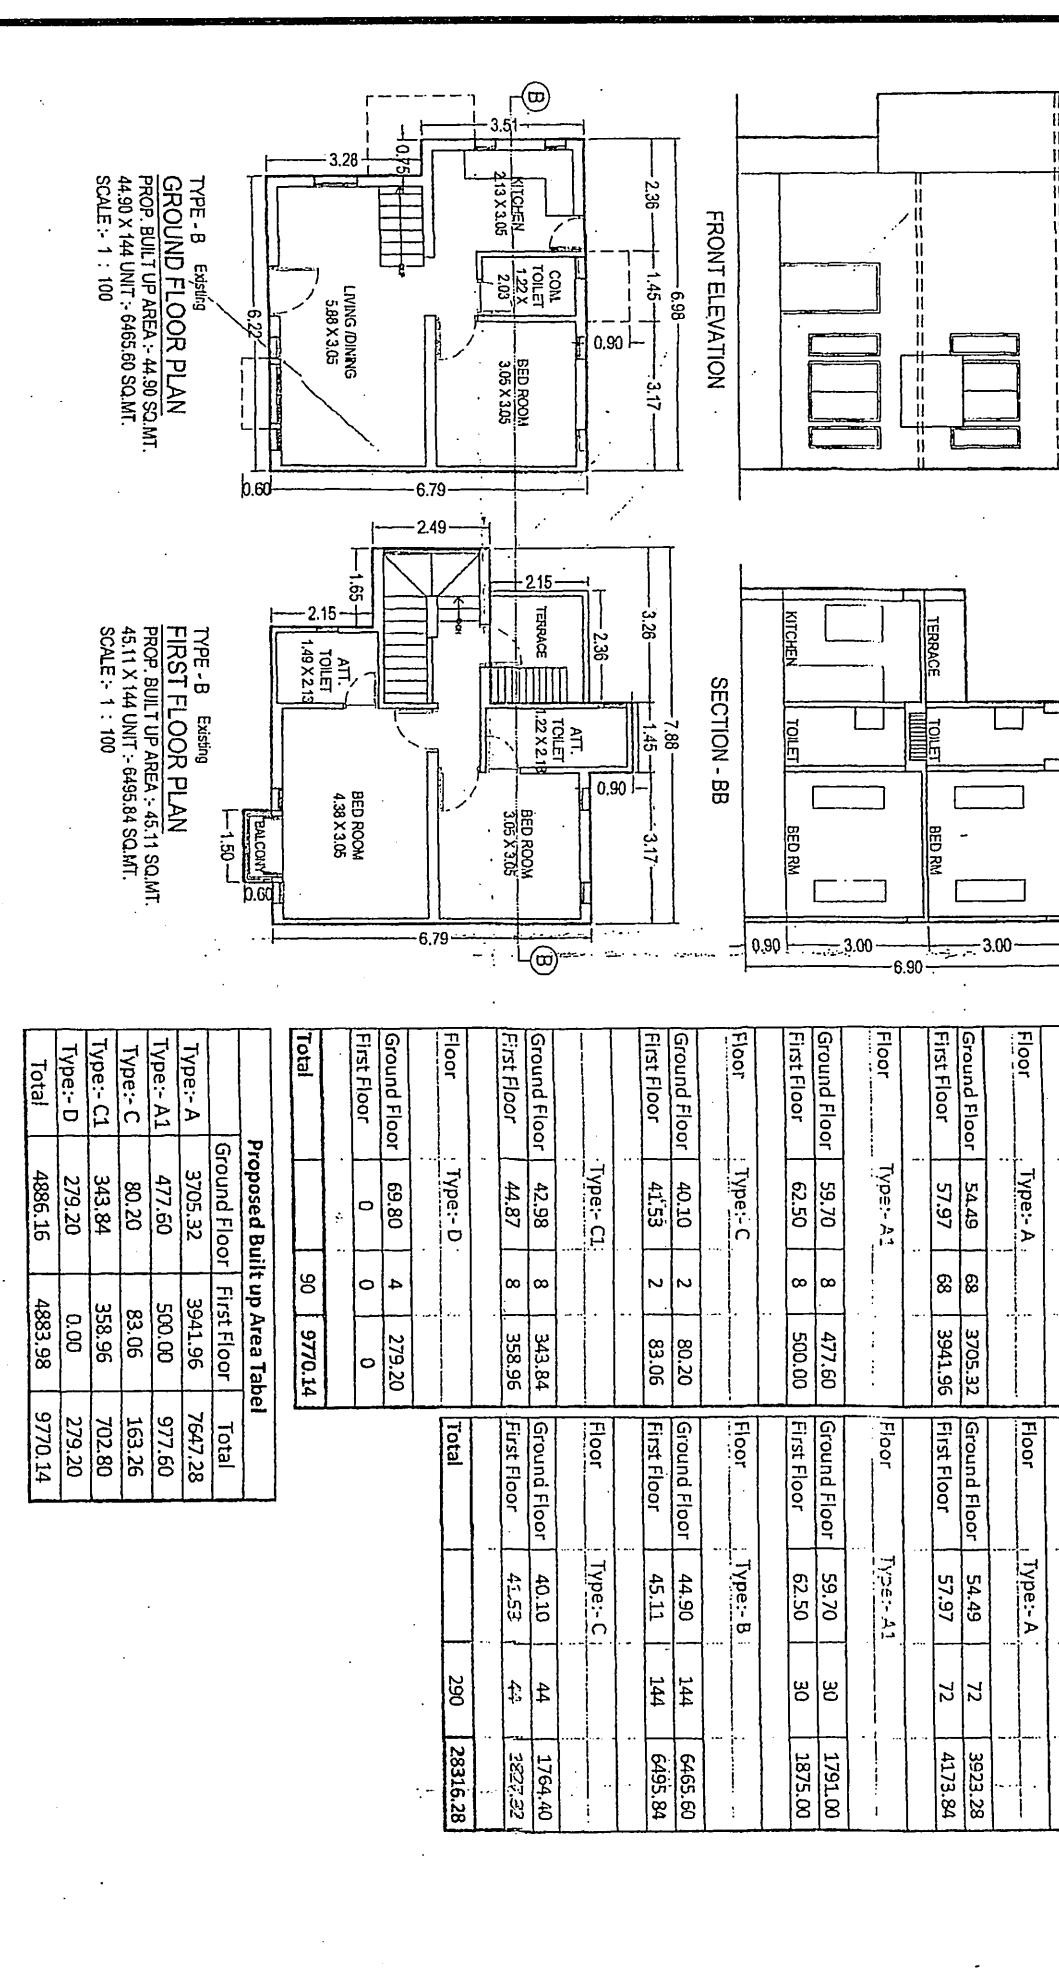
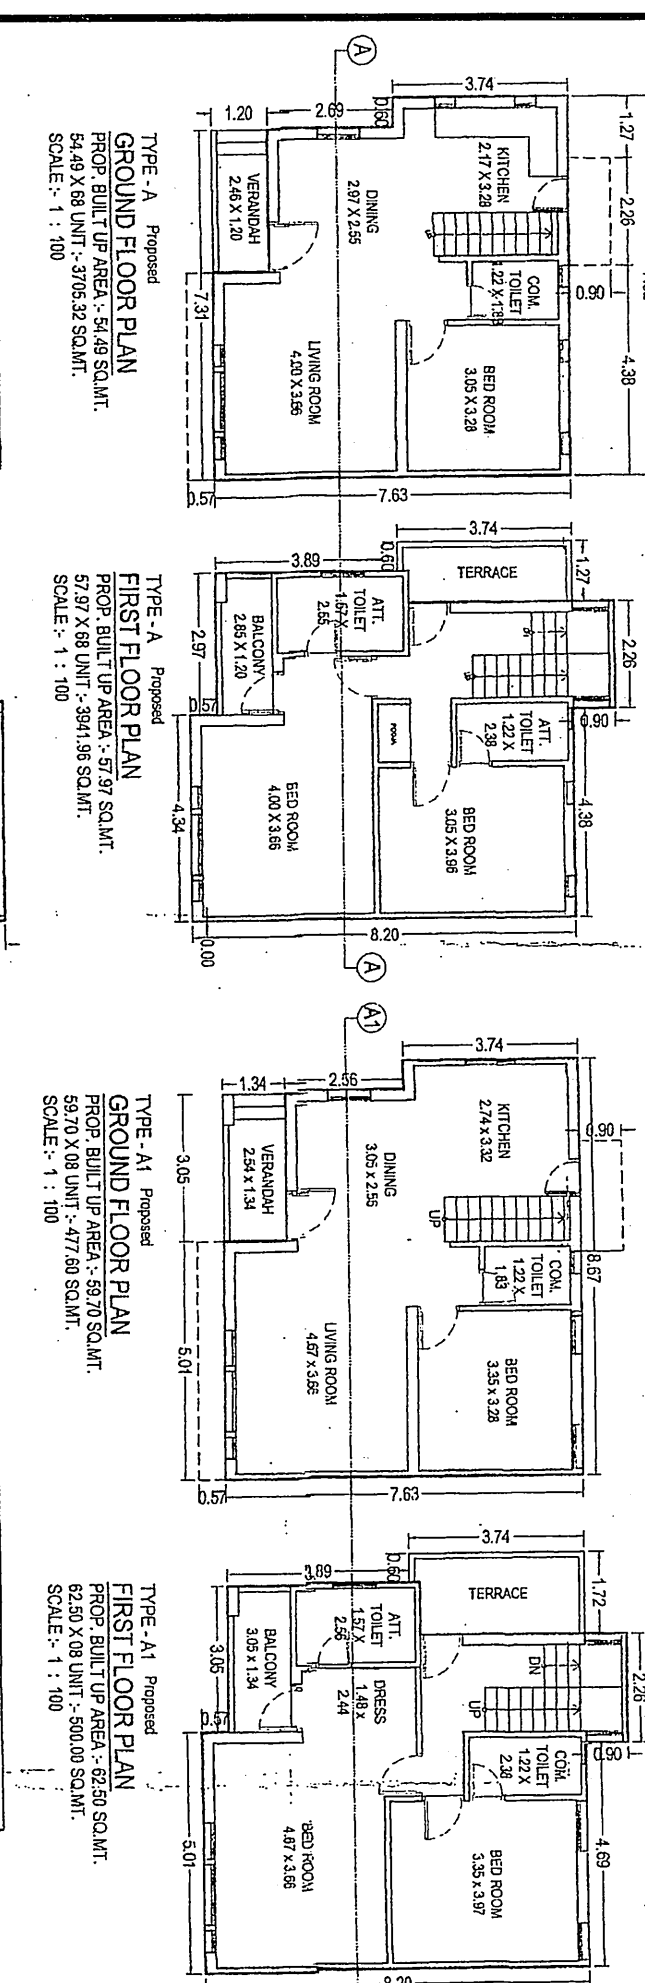
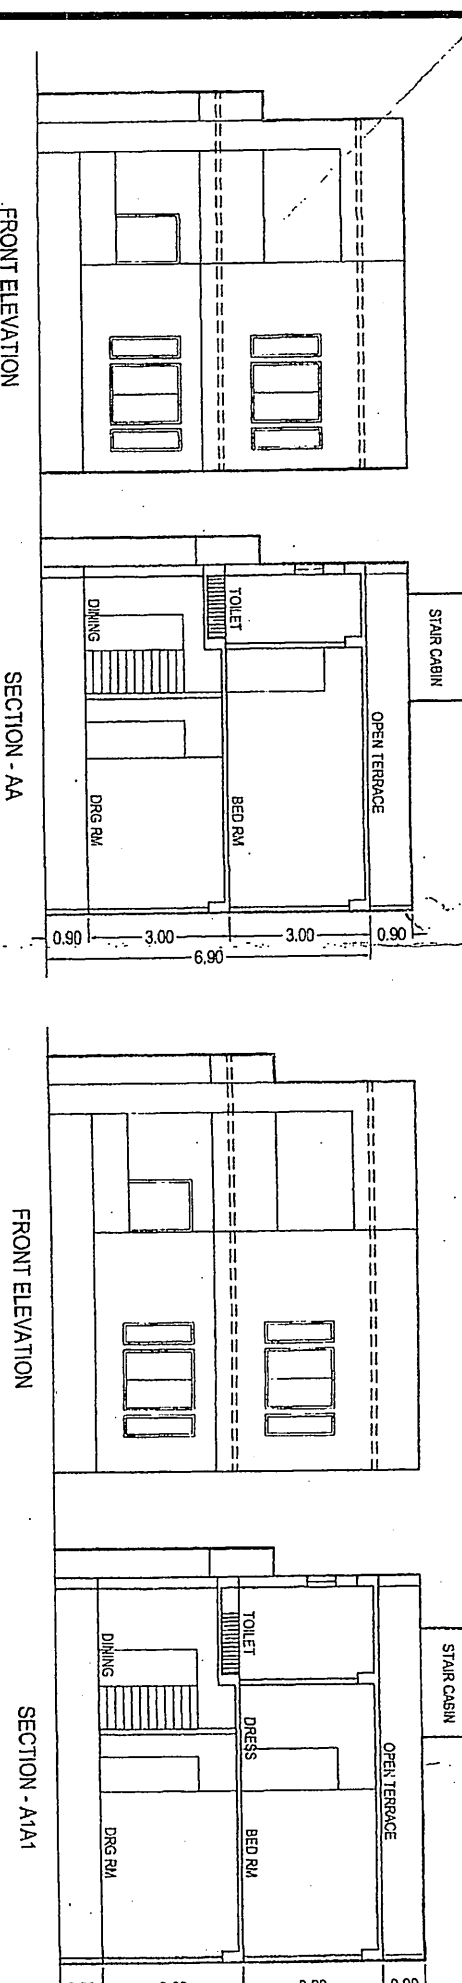


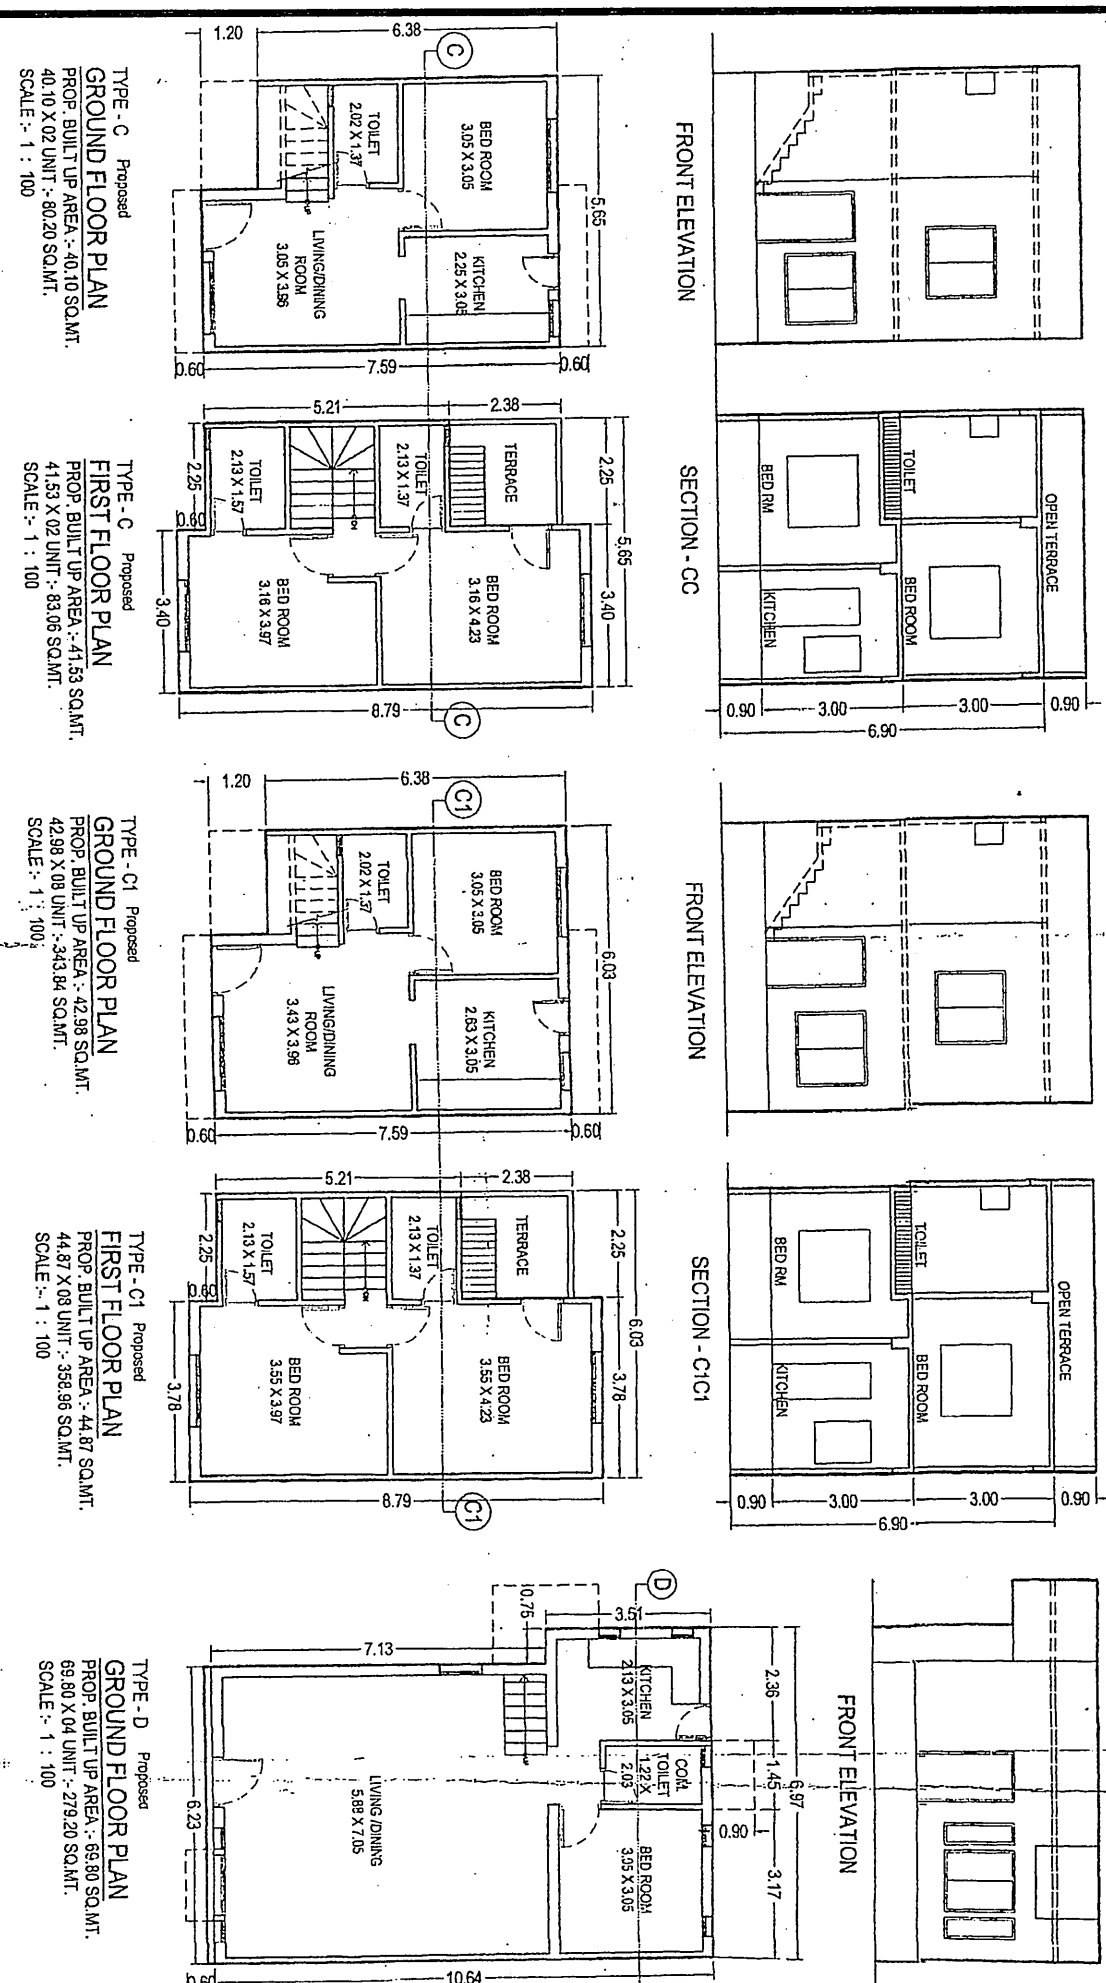

AREA STATEMENT					
PLOT	PLOT	B.A.	PERM.	PERM.	
NO	AREA	%	G.F.	F.S.I	O.Z
1	46.66	65	30.33	35.00	
2	47.04	65	30.58	35.28	
Total	93.70		60.91	70.28	


1. Existing Built up Area Table				
Floor	Type- A	Units		
Ground Floor	54.49	72	3992.4	
First Floor	57.97	72	4173	
Floor	Type- A1	Units		
Ground Floor	59.70	30	1791.1	
First Floor	62.50	30	1875	

Floor	Type - C	Units
Ground Floor	44.90	144
First Floor	45.11	144
Total	290	288

2. Existing Built up Area (sqr)				
Floor	Type:- A	Units		
Ground Floor	54.49	68	3705	
First Floor	57.97	68	3941	
Floor	Type:- A1	Units		
Ground Floor	59.70	8	4774	
First Floor	62.50	8	5000	
Floor	Type:- C	Units		

Type: C1 Units			
Ground Floor	40.10	2	80.
First Floor	41.53	2	83.6
Type: D Units			
Ground Floor	42.98	8	343.8
First Floor	44.87	8	358.9
Type: D Units			
Ground Floor	69.80	4	279.2

First Floor	0	0	0
Second Floor	0	0	0
Total	30	9770	

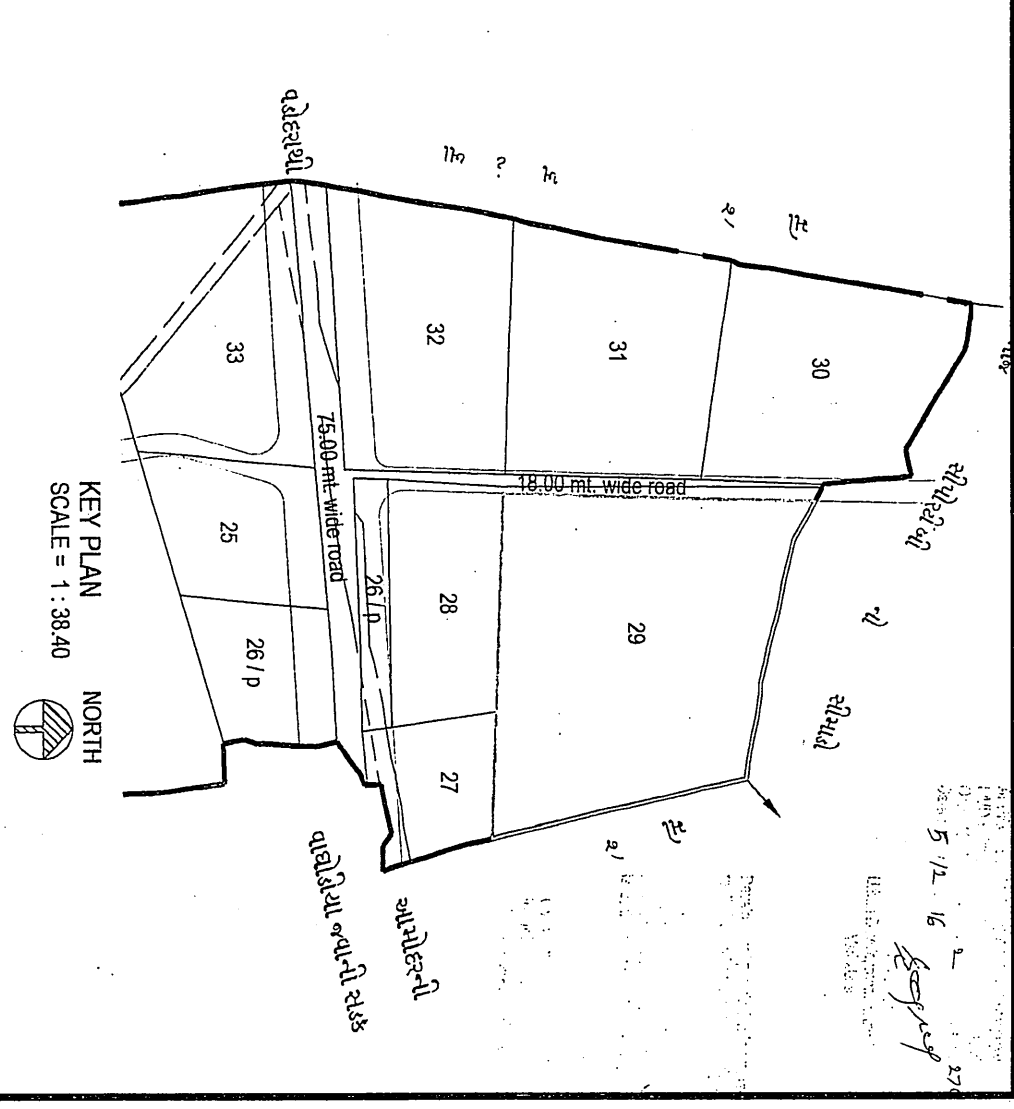

Form No. 3		[See Regulation No. 3, (2) (i)]	
		DATE	1. LIST OF DRAWING ATTACHED
		No.	Description
A. AREA STATEMENTS			
1.	Area of land (sq. ft.) or per Acre (B.L.O.C.K. No. 29)	57582.00	
2.	Area per sq. ft. or Acre	57582.00	
3.	16.00 of water used Culling	2154.92	
4.	Net area	55244.18	
5.	Net Common per 1%	55244.18	
6.	Per Common per	5552.51	
7.	Owners plot, 1 & 2	93.70	

[illegible]

V/ SIGNATURE
 Architect / Engineer / Surveyor
 VMC Registration No. *1000000000*
08/11/16-18
 Owner / Builder / Organiser / Developer OR
 Authorised Agent of Owner
 THE CIVIL SERVICE
S J FADILL
 With a view to
 MIA 10/08/2016

TRUE COPY

[Signature]

BHAYERS -- 21116