
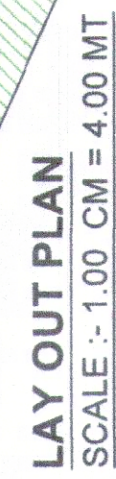
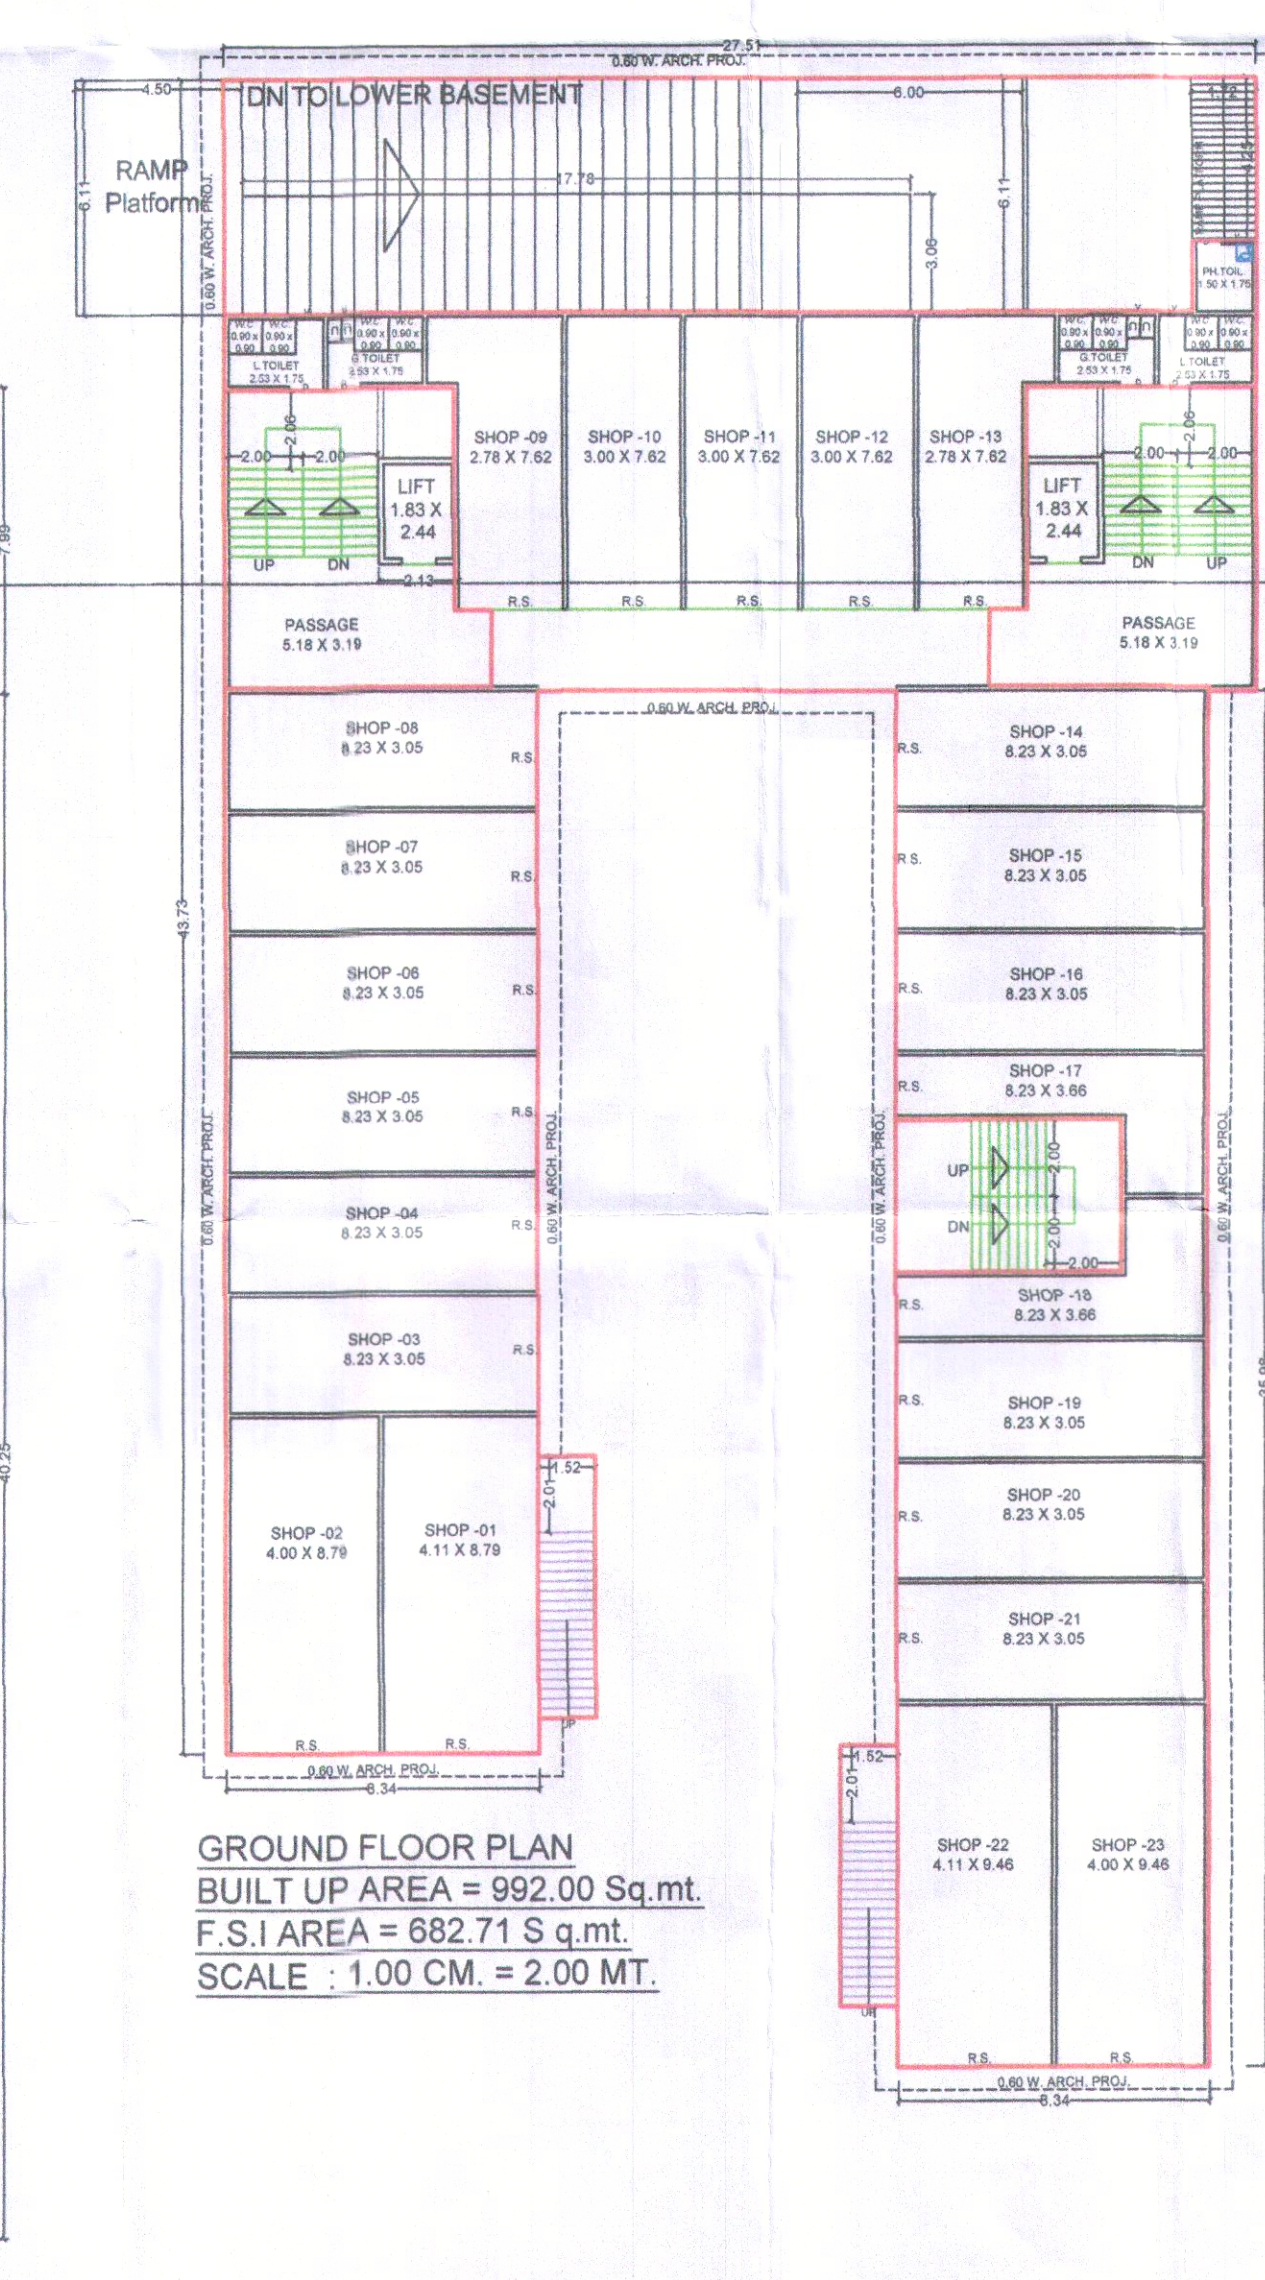
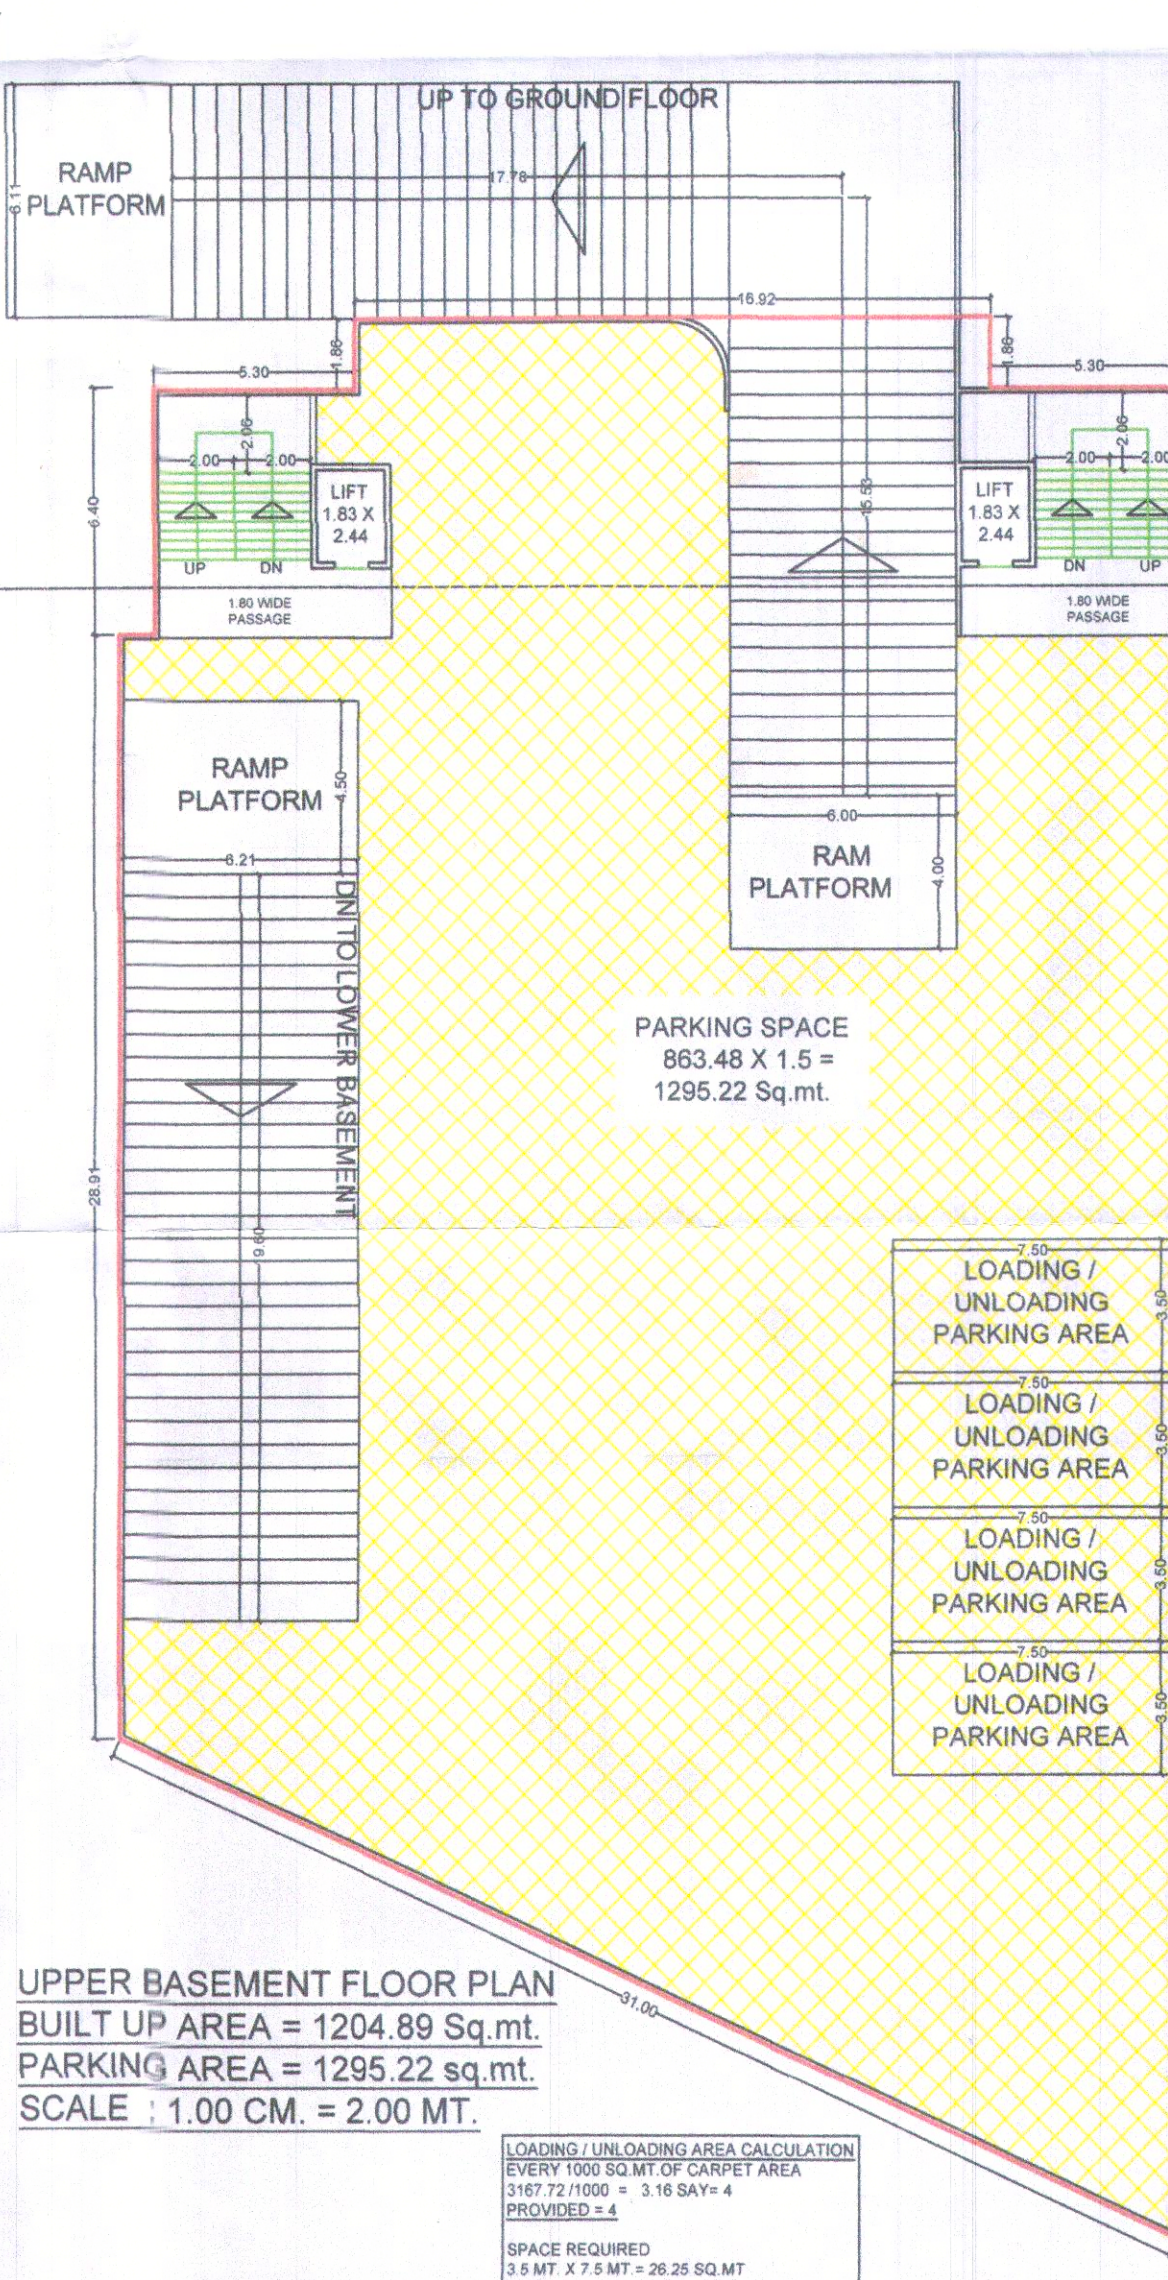
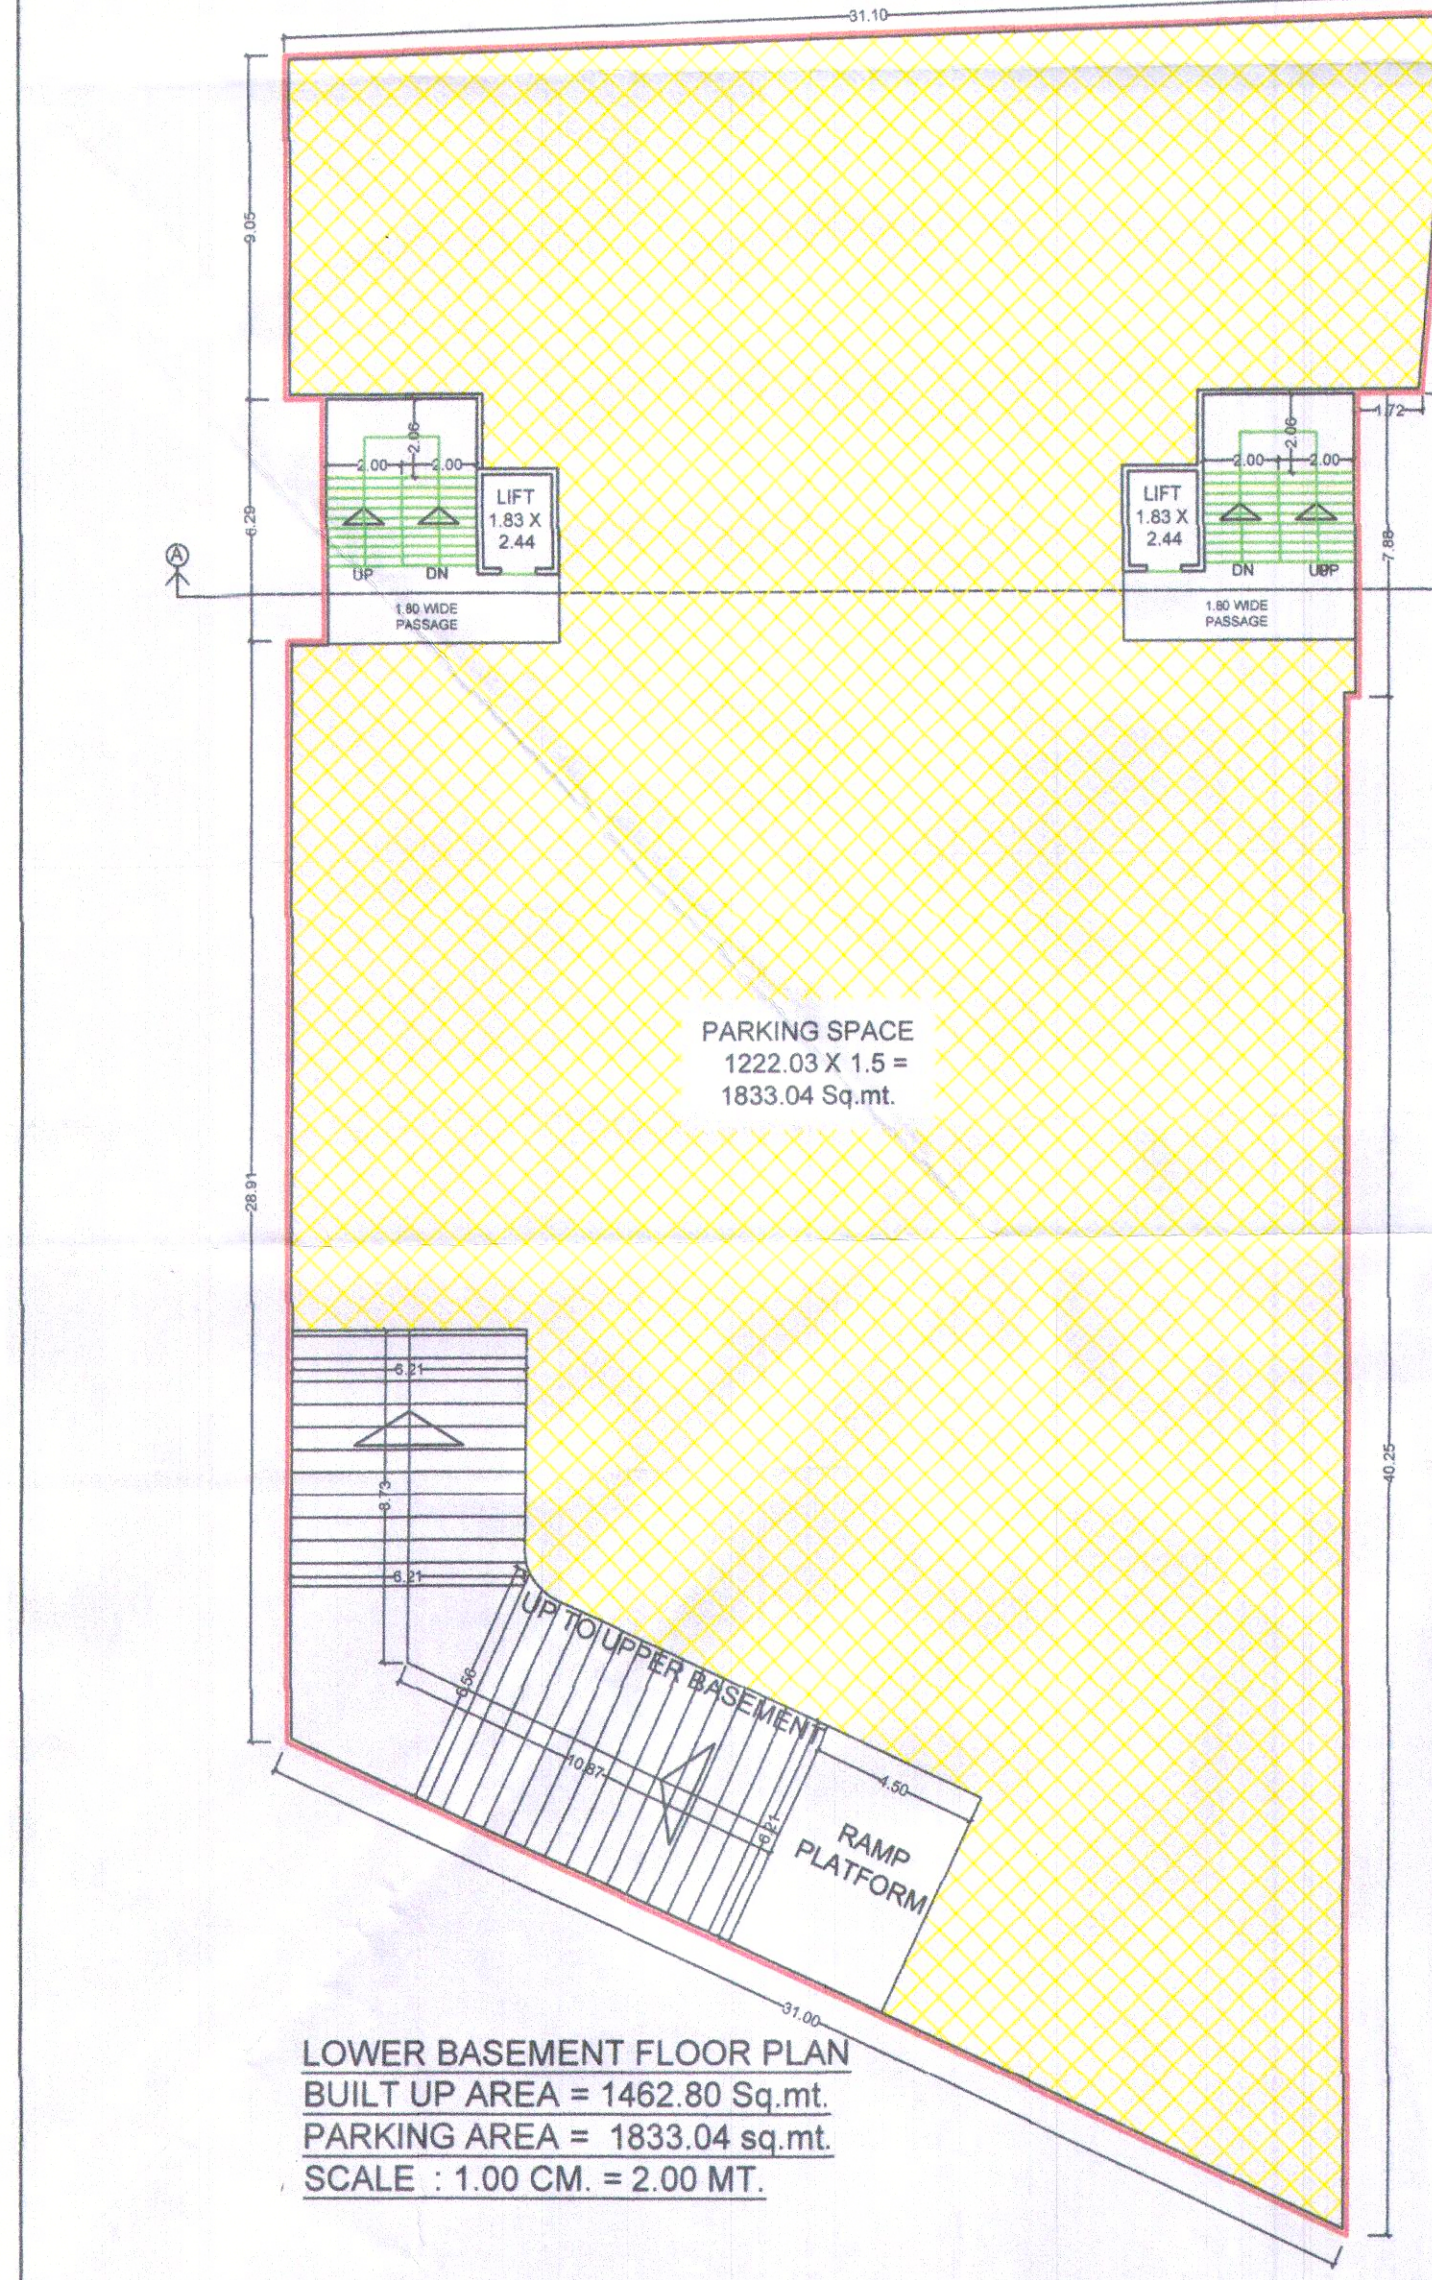
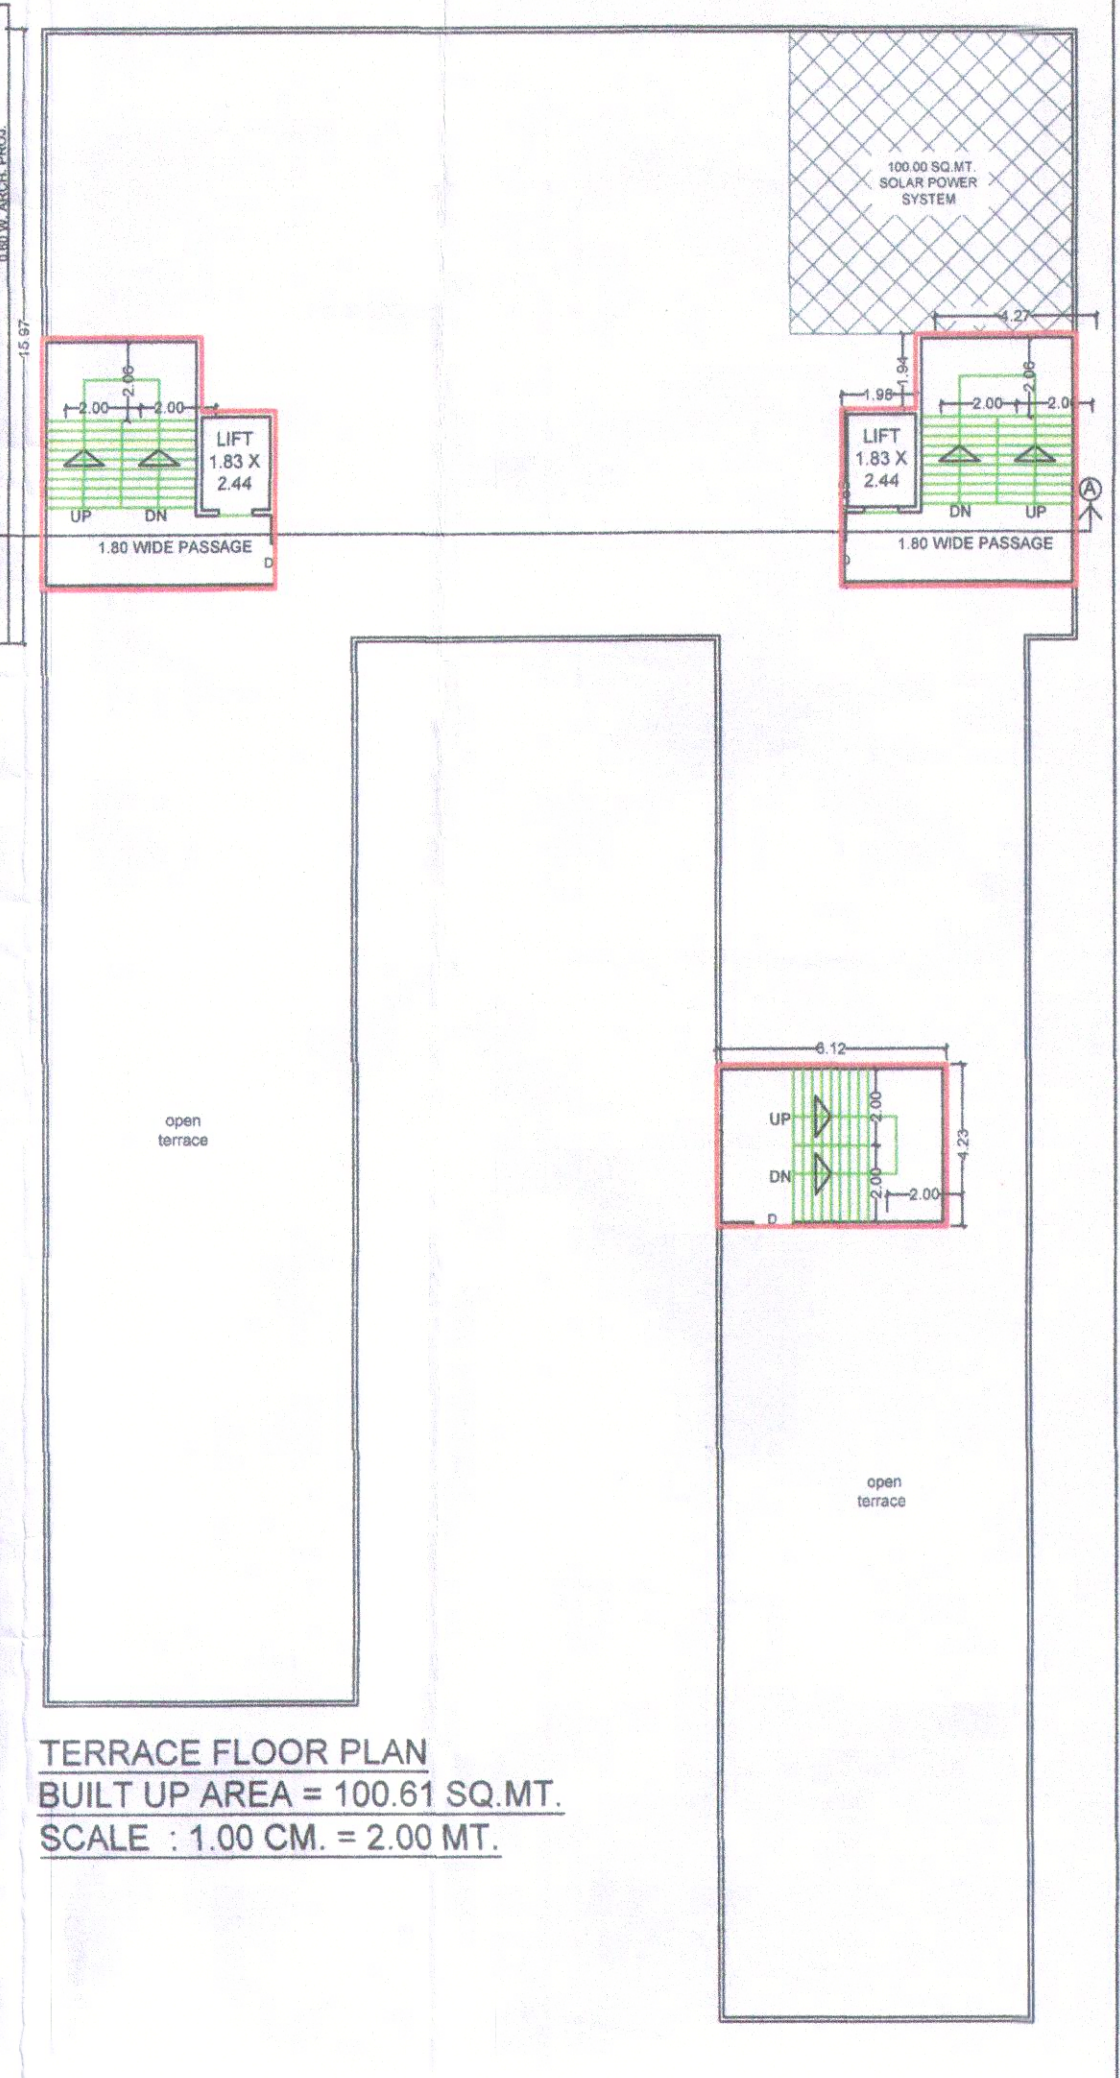
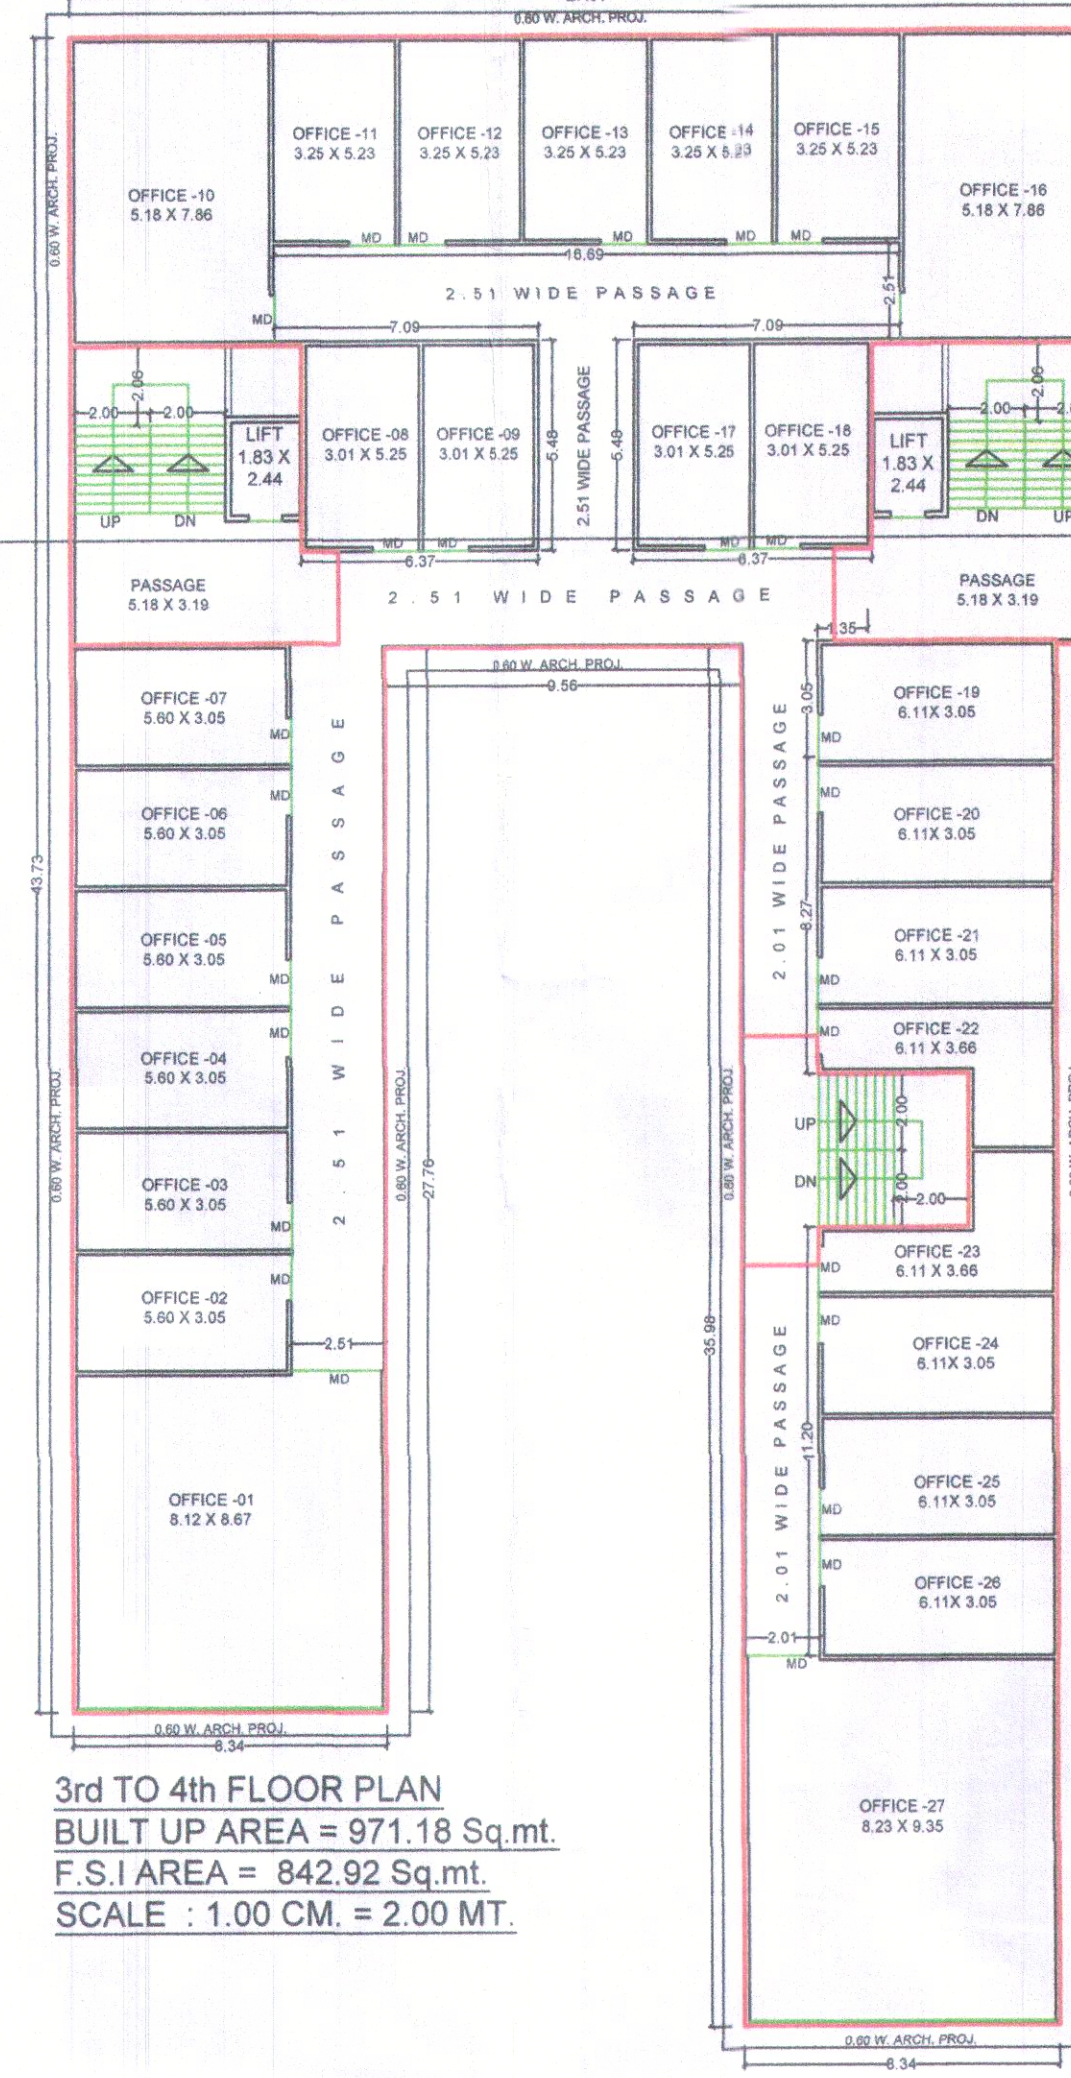
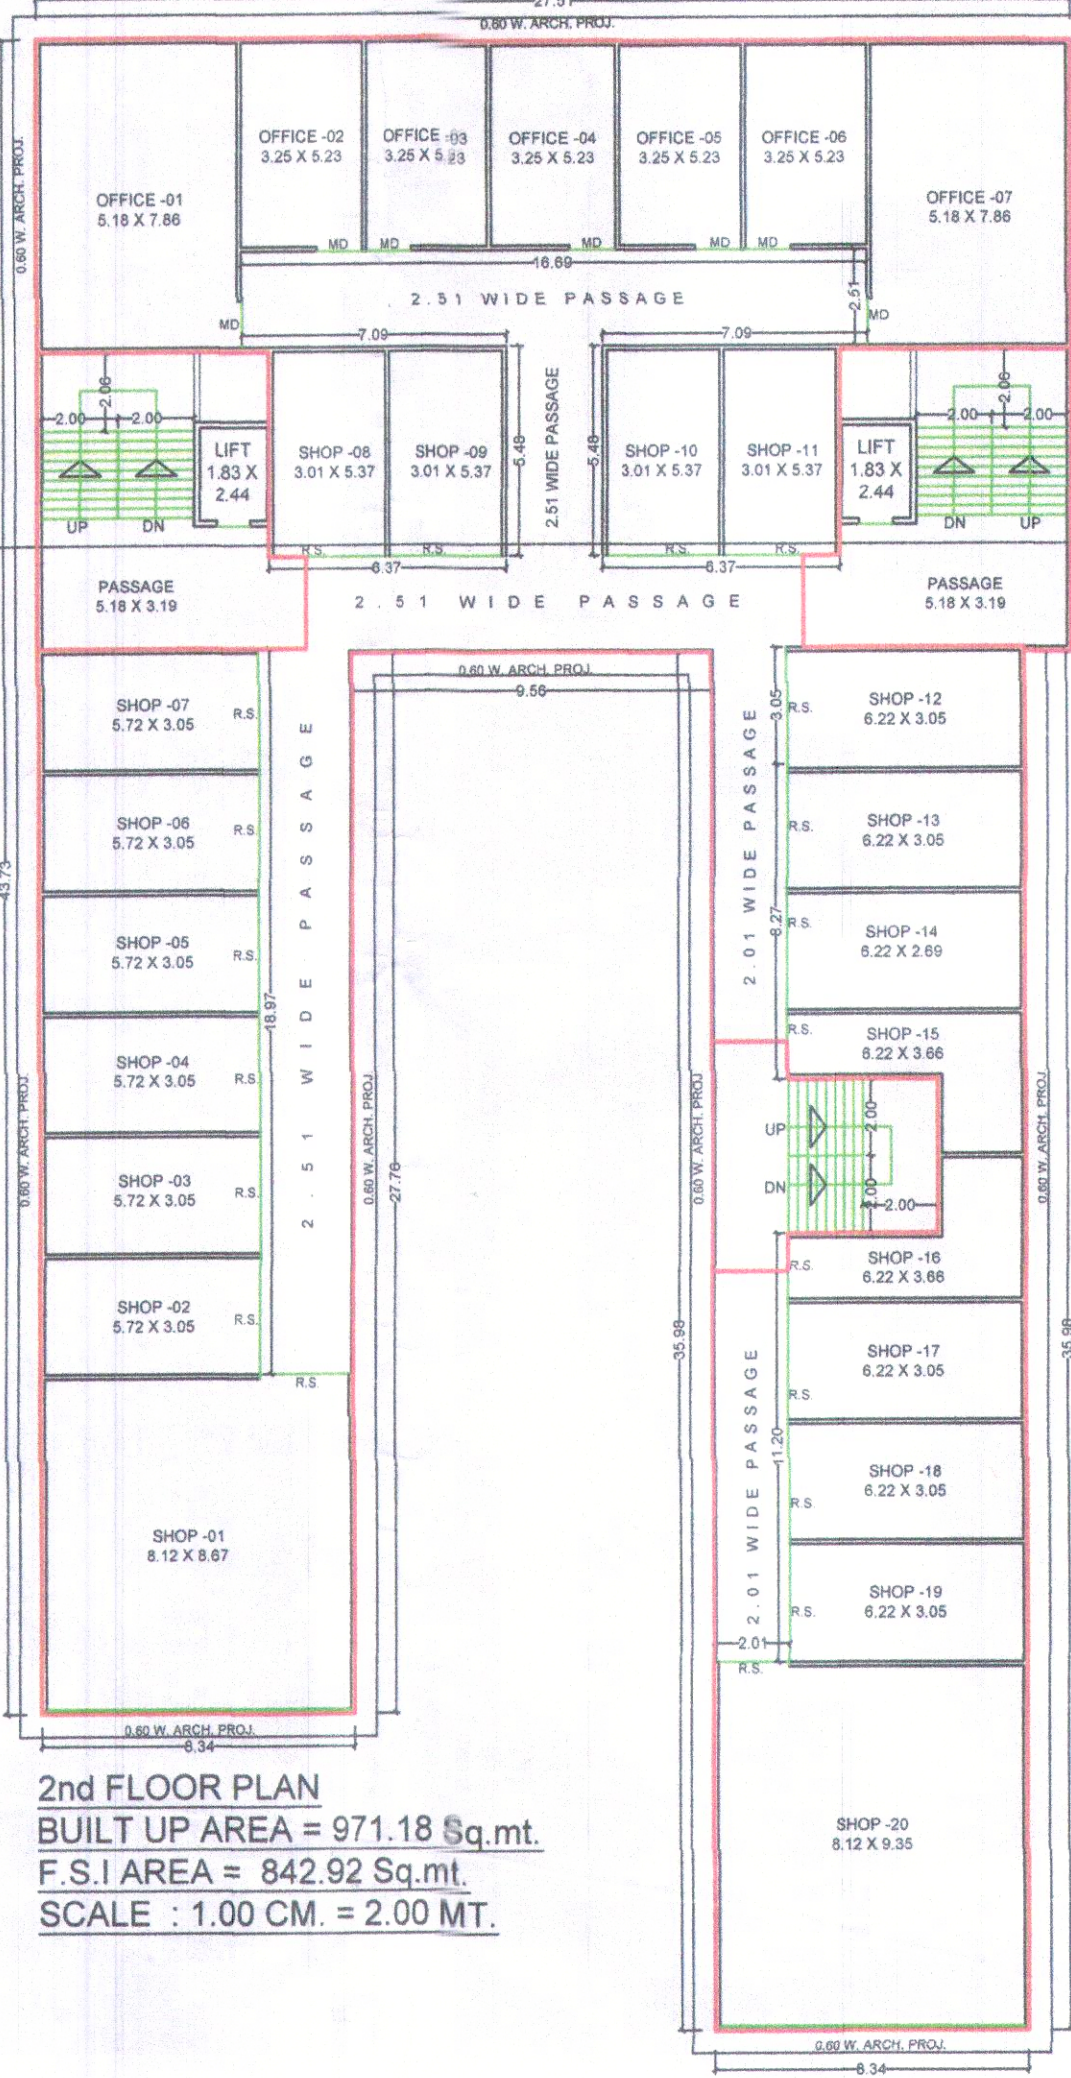


$\frac{1}{2}$

FORM.NO.3


Owner / Builder / Organiser / Developer
Or Authorised Agent of OwnerOwner / Builder / Organiser / Developer
Or Authorised Agent of Owner

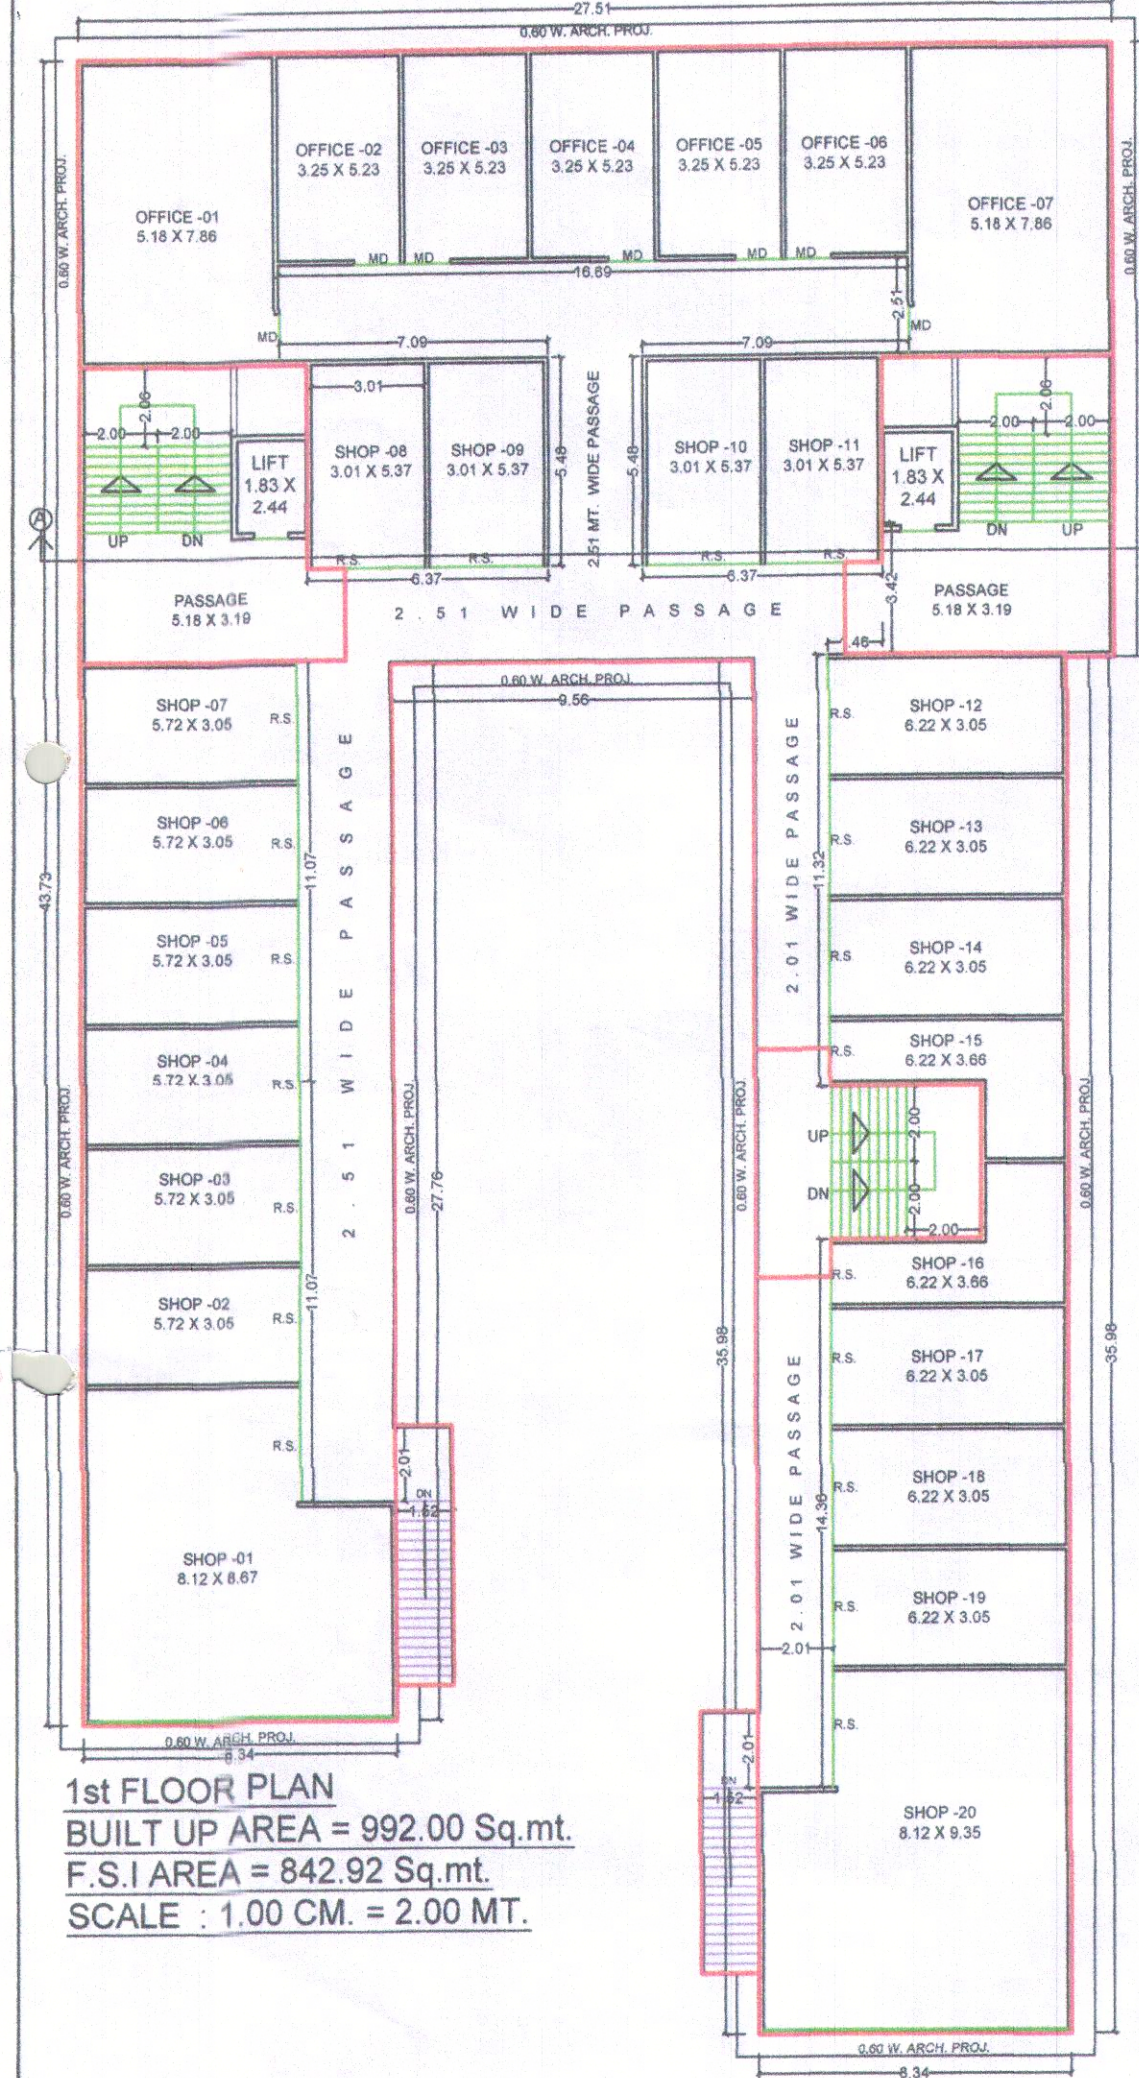

APPROVED SUBJECT TO CONDITION
 LAID DOWN IN BUILDING PERMISS
 Order No. Vuda / Plan / 4 / Permiss- 156/2020
 Date : 07.06.2022
 Senior Town Planner
 Urban Development Authority
 Vadodara

Unless renewed the Validity
 of this permission Expires
 on Dt. 07-06-2022

Owner / Builder / Organiser / Developer
 Or Authorised Agent of Owner
RUCHIR SHETH ARCHITECT
 VUDA Lic.No. A-308/2018-2023