




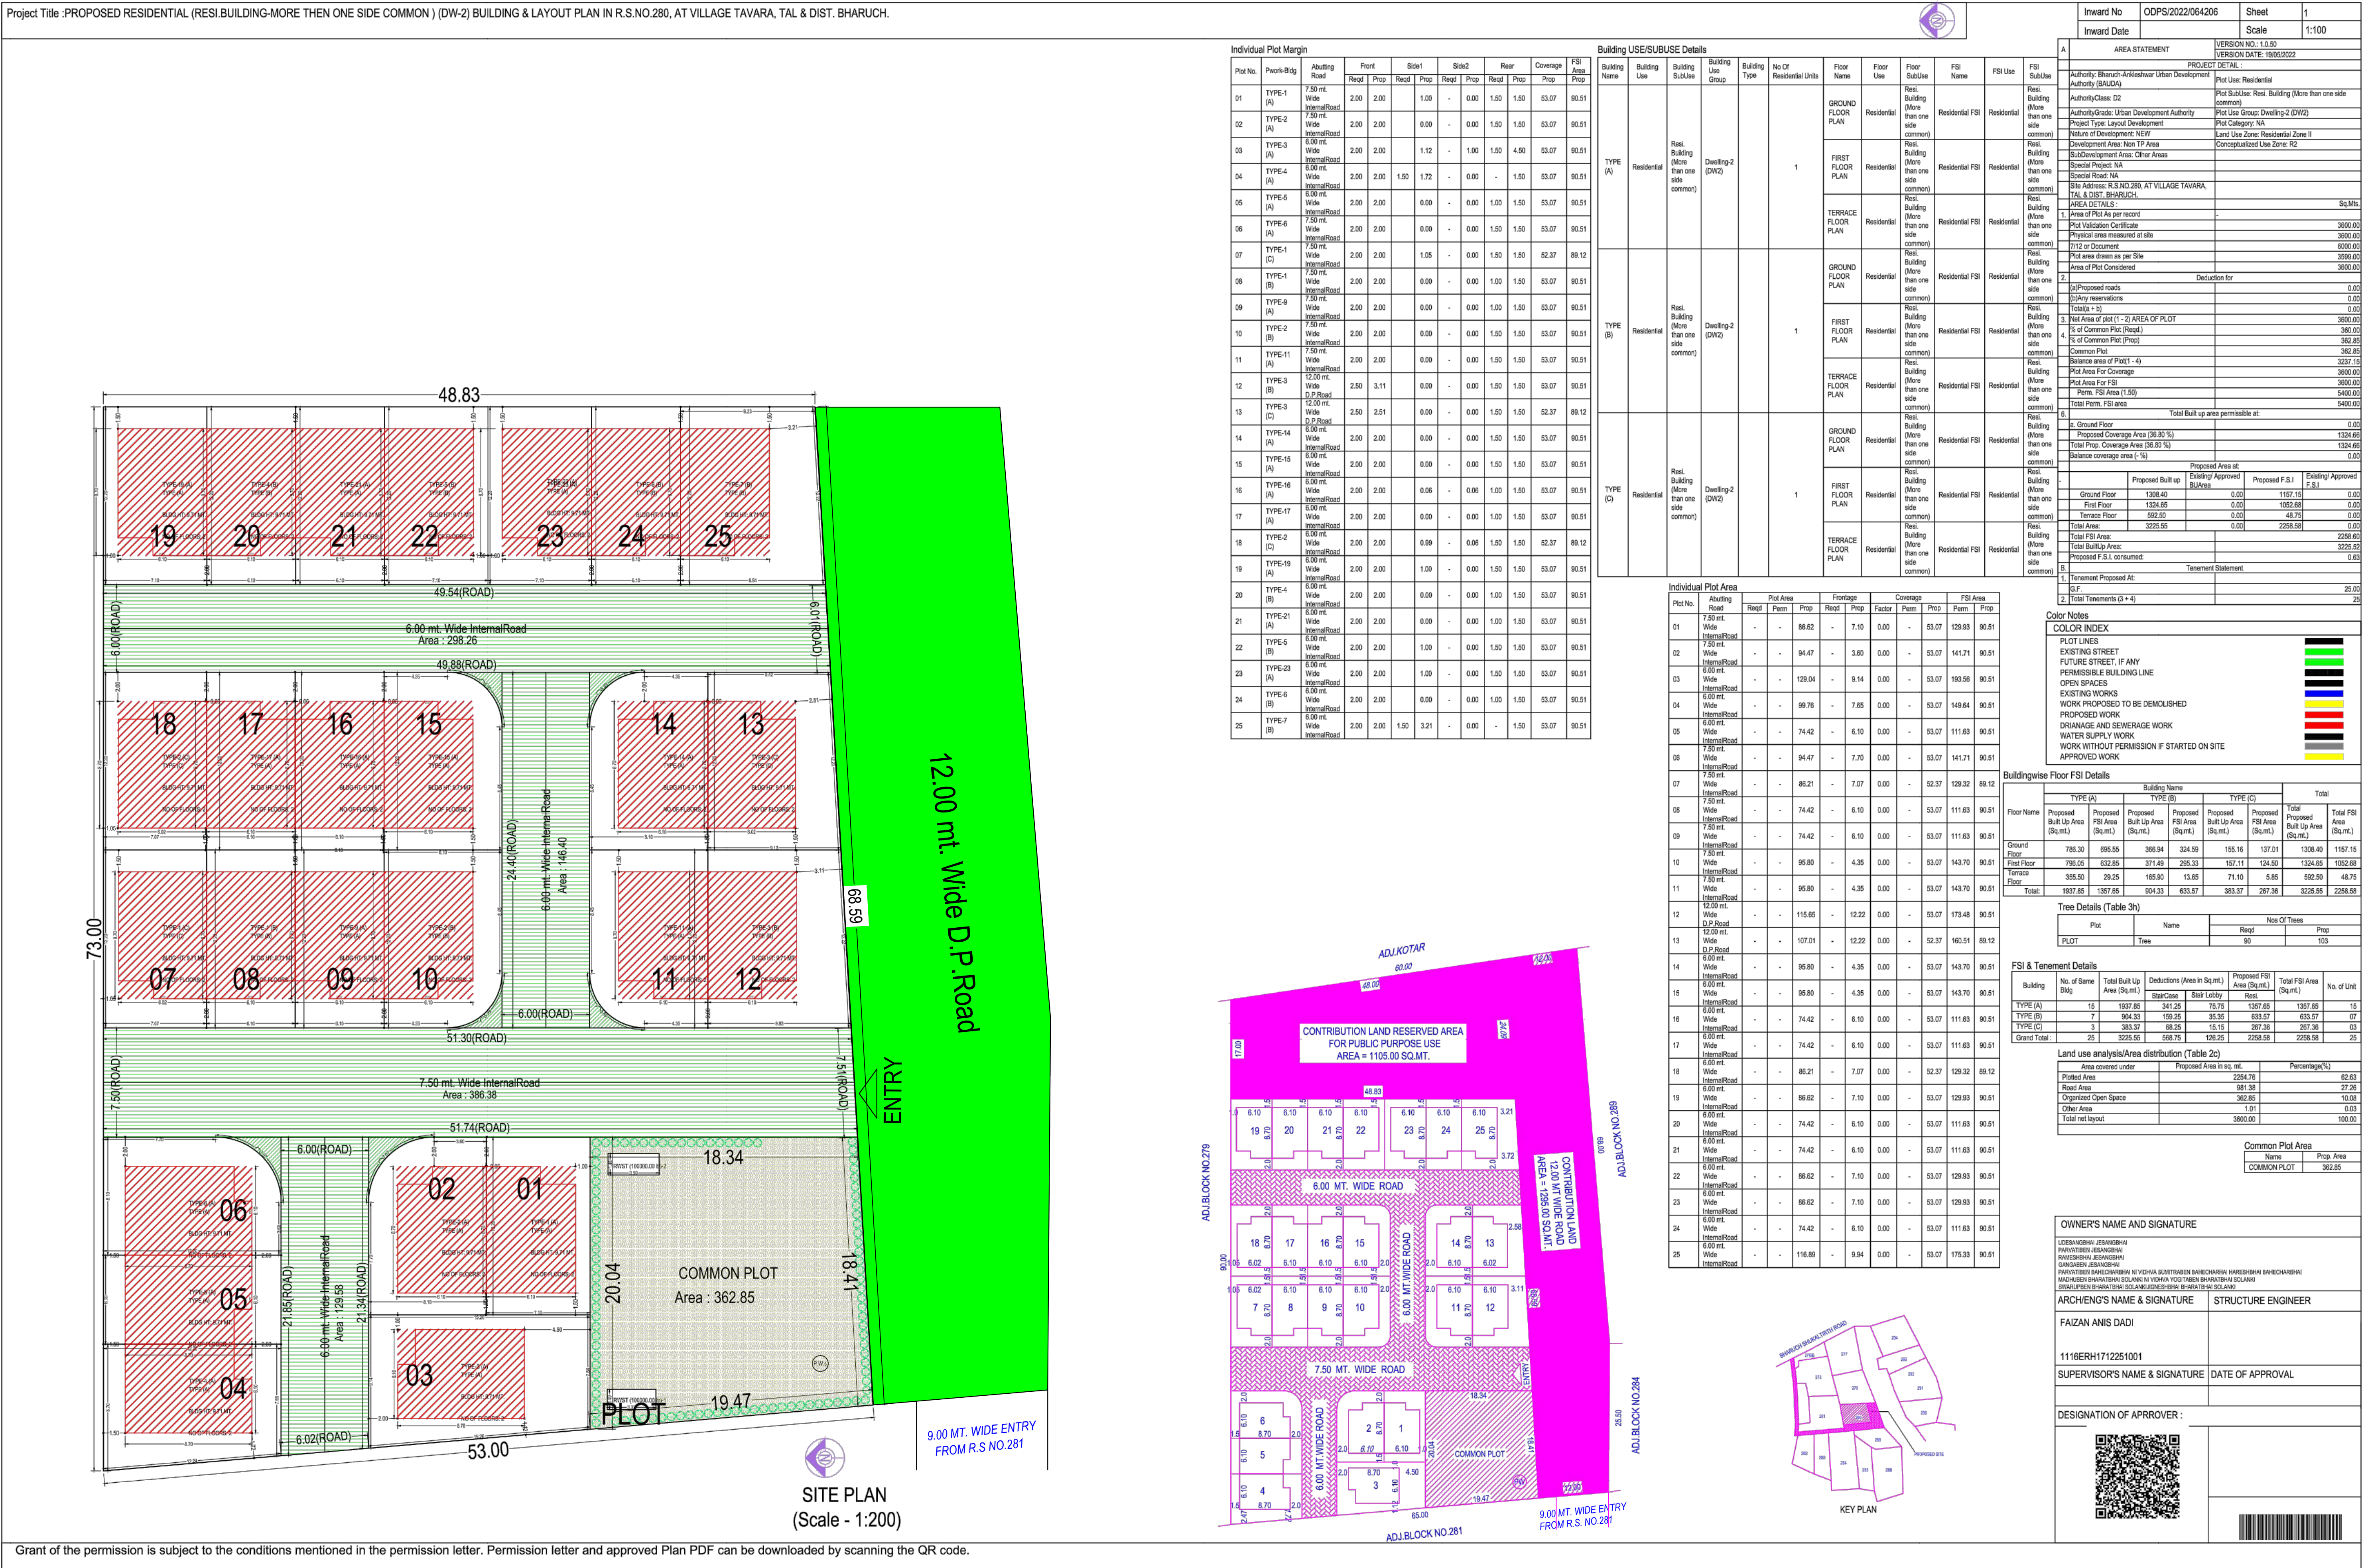

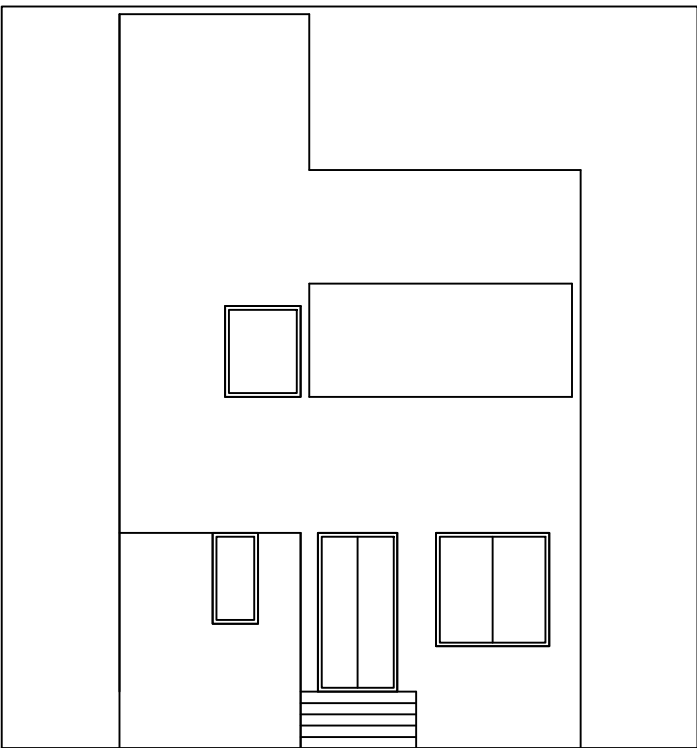


ELEVATION

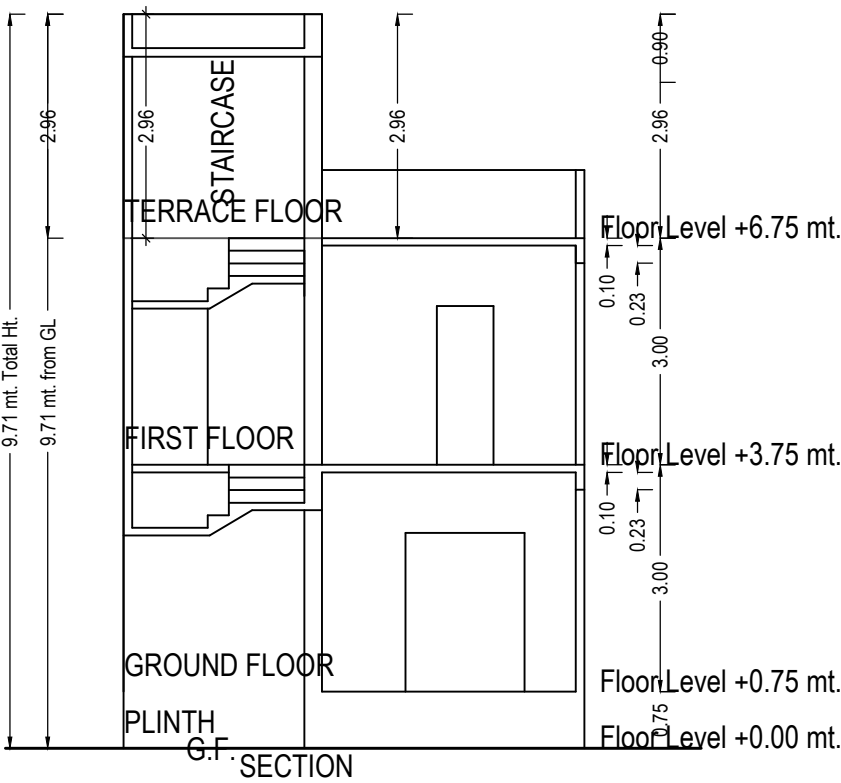


UnitBUA Table for Building :TYPE (A)


Floor	Name	UnitBUA Type	Gross UnitBUA Area	UnitBUA Area	Deductions (Area in Sq.mt.)		Carpet Area	No. of Unit
					Wall	Stair Case		
GROUND FLOOR PLAN	SPLIT G.F.	FLAT	50.14	50.14	4.78	3.77	41.59	01
	Total :		50.14	50.14	4.78	3.77	41.59	01
	Total per Floor:	Typical Floor = 1						
	Total :		50.14	50.14	4.78	3.77	41.59	01
FIRST FLOOR PLAN	SPLIT g.f.	FLAT	53.07	53.07	4.36	10.88	37.83	00
	Total :		53.07	53.07	4.36	10.88	37.83	00
	Total per Floor:	Typical Floor = 1						
	Total :		53.07	53.07	4.36	10.88	37.83	00
TERRACE FLOOR PLAN	SPLIT G.F.	FLAT	12.83	12.83	1.62	10.88	0.33	00
	Total :		12.83	12.83	1.62	10.88	0.33	00
	Total per Floor:	Typical Floor = 1						
	Total :		12.83	12.83	1.62	10.88	0.33	00
-								
Total:	-	-	116.04	116.04	10.76	25.52	79.75	01

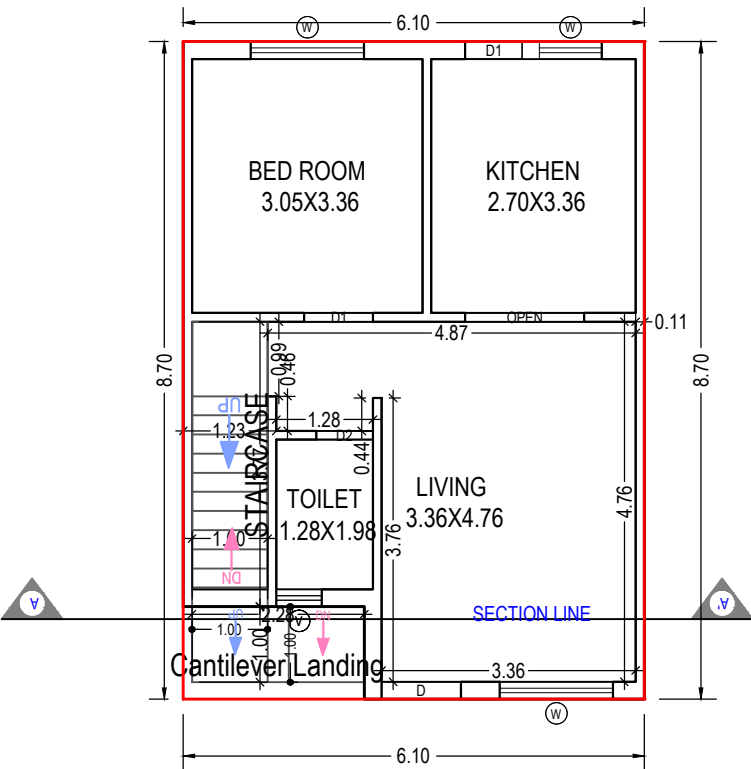

GROUND FLOOR PLAN
(Proposed)
(SCALE 1:100)

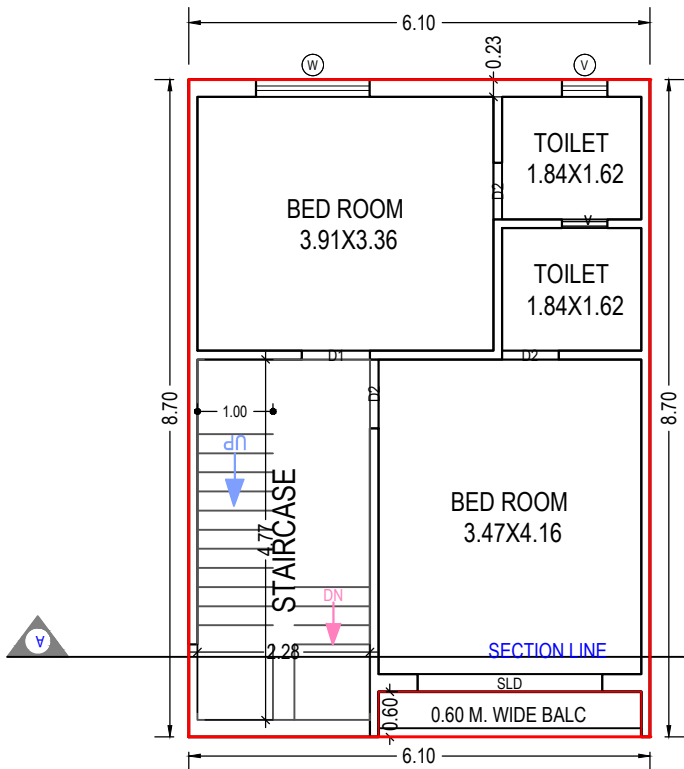

FIRST FLOOR PLAN
(Proposed)
(SCALE 1:100)

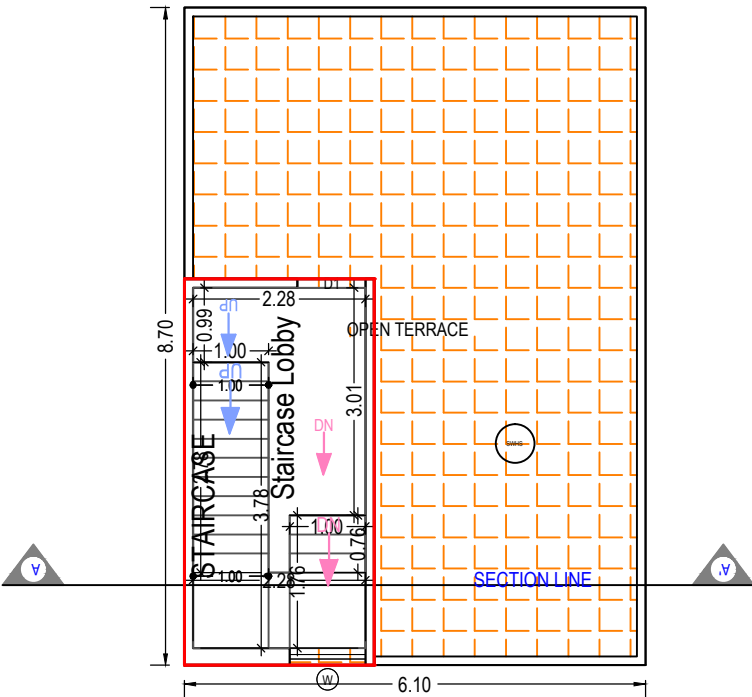

TERRACE FLOOR PLAN
(Proposed)
(SCALE 1:100)

Balcony Calculations Table

FLOOR	SIZE	AREA	TOTAL AREA
FIRST FLOOR PLAN	0.60 X 3.48 X 1 X 1	2.09	2.09
Total	-	-	2.09

SCHEDULE OF DOOR:

BUILDING NAME	NAME	LENGTH	HEIGHT	NOS
TYPE (A)	D2	0.75	2.10	03
TYPE (A)	D1	0.75	2.10	01
TYPE (A)	D1	0.90	2.10	01
TYPE (A)	D2	0.91	2.10	01
TYPE (A)	D1	0.91	2.10	01
TYPE (A)	D	1.05	2.10	01
TYPE (A)	OPEN	1.58	2.10	01
TYPE (A)	SLD	2.44	2.10	01

SCHEDULE OF WINDOW/VENTILATION:

BUILDING NAME	NAME	LENGTH	HEIGHT	NOS
TYPE (A)	V	0.60	1.00	03
TYPE (A)	W	0.83	1.50	01
TYPE (A)	W	1.00	1.50	01
TYPE (A)	W	1.50	1.50	03

Staircase Checks (Table 8a-1)

Floor Name	StairCase Name	Flight Width	Tread Width	Riser Height
GROUND FLOOR PLAN	STAIRCASE	1.00	0.25	0.25
	Cantilever Landing	1.00	0.28	0.75
FIRST FLOOR PLAN	STAIRCASE	1.00	0.25	0.18
TERRACE FLOOR PLAN	STAIRCASE	1.00	0.25	0.00

Building :TYPE (A)

Floor Name	Total Built Up Area (Sq.mt.)	Deductions from FSI(Area in Sq.mt.)		Proposed FSI Area (Sq.mt.)	Total FSI Area (Sq.mt.)	No. of Unit
		StairCase	Stair Lobby			
Ground Floor	52.42	6.05	0.00	46.37	46.37	01
First Floor	53.07	10.88	0.00	42.19	42.19	00
Terrace Floor	23.70	5.82	5.05	1.95	1.95	00
Total:	129.19	22.75	5.05	90.51	90.51	01
Total Number of Same Buildings:	15					
Total:	1937.85	341.25	75.75	1357.65	1357.65	15

OWNER'S NAME AND SIGNATURE

UDESANGBHAI JESANGBHAI
PARVATIBEN JESANGBHAI
RAMESHBHAI JESANGBHAI
GANGABEN JESANGBHAI
PARVATIBEN BAHECHARBHAI NI VIDHYA SUMITRABEN BAHECHARHAI HARESHBHAI BAHECHARBHAI
MADHUBEN BHARATBHAI SOLANKI NI VIDHYA YOGITABEN BHARATBHAI SOLANKI
SWARUPBEN BHARATBHAI SOLANKIJIGNESHBHAI BHARATBHAI SOLANKI

ARCH/ENG'S NAME & SIGNATURE

STRUCTURE ENGINEER

FAIZAN ANIS DADI


1116ERH1712251001

SUPERVISOR'S NAME & SIGNATURE


DATE OF APPROVAL

DESIGNATION OF APPROVER :

Grant of the permission is subject to the conditions mentioned in the permission letter. Permission letter and approved Plan PDF can be downloaded by scanning the QR code.

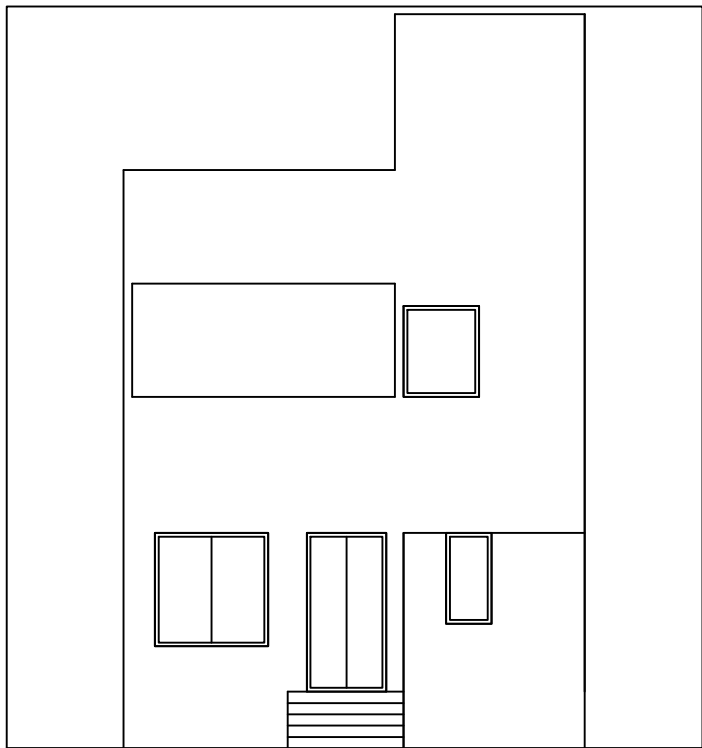


ELEVATION

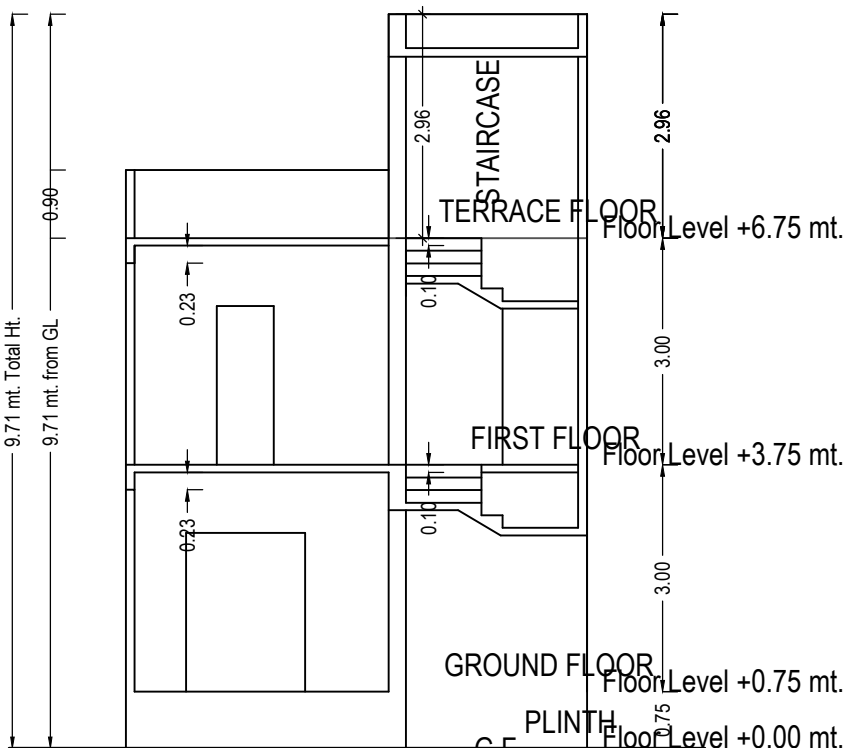


SECTION

UnitBUA Table for Building :TYPE (B)


Floor	Name	UnitBUA Type	Gross UnitBUA Area	UnitBUA Area	Deductions (Area in Sq.mt.)		Carpet Area	No. of Unit
					Wall	Stair Case		
GROUND FLOOR PLAN	SPLIT G.F.	FLAT	50.14	50.14	4.78	3.77	41.59	01
	Total :		50.14	50.14	4.78	3.77	41.59	01
	Total per Floor:	Typical Floor = 1						
	Total :		50.14	50.14	4.78	3.77	41.59	01
FIRST FLOOR PLAN	SPLIT G.F.	FLAT	53.07	53.07	4.79	10.88	37.40	00
	Total :		53.07	53.07	4.79	10.88	37.40	00
	Total per Floor:	Typical Floor = 1						
	Total :		53.07	53.07	4.79	10.88	37.40	00
TERRACE FLOOR PLAN	SPLIT G.F.	FLAT	12.83	12.83	1.62	10.88	0.33	00
	Total :		12.83	12.83	1.62	10.88	0.33	00
	Total per Floor:	Typical Floor = 1						
	Total :		12.83	12.83	1.62	10.88	0.33	00
-								
Total:	-	-	116.04	116.04	11.19	25.52	79.32	01

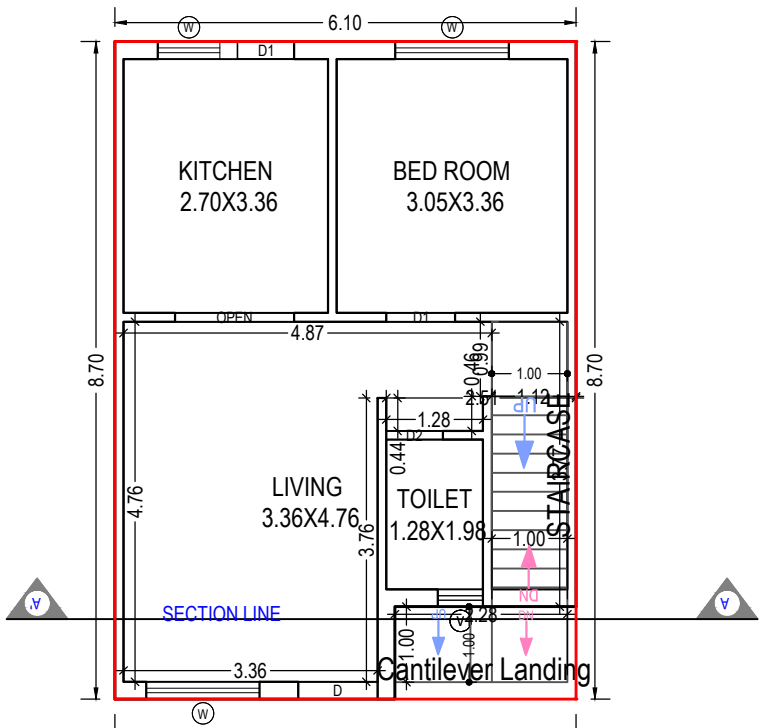

GROUND FLOOR PLAN
(Proposed)
(SCALE 1:100)

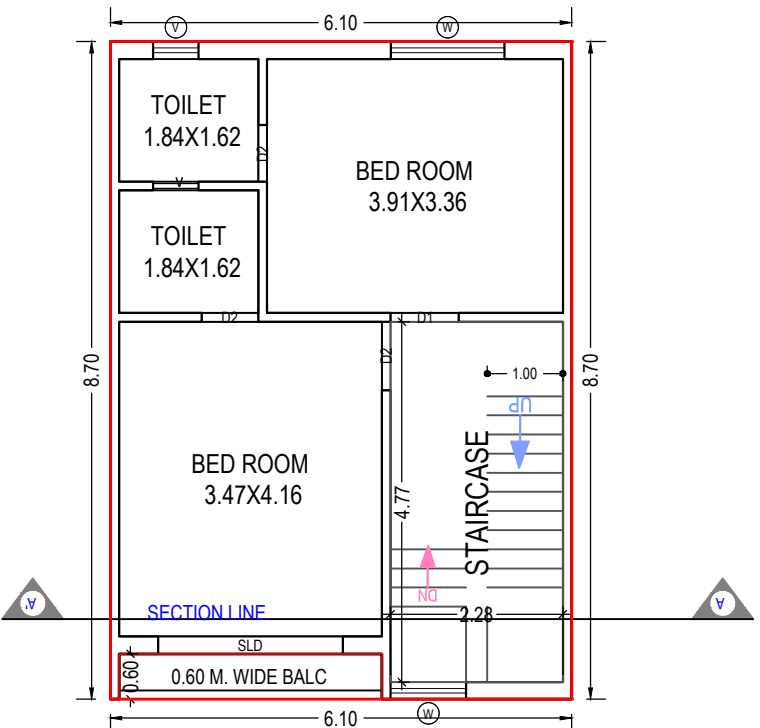

FIRST FLOOR PLAN
(Proposed)
(SCALE 1:100)

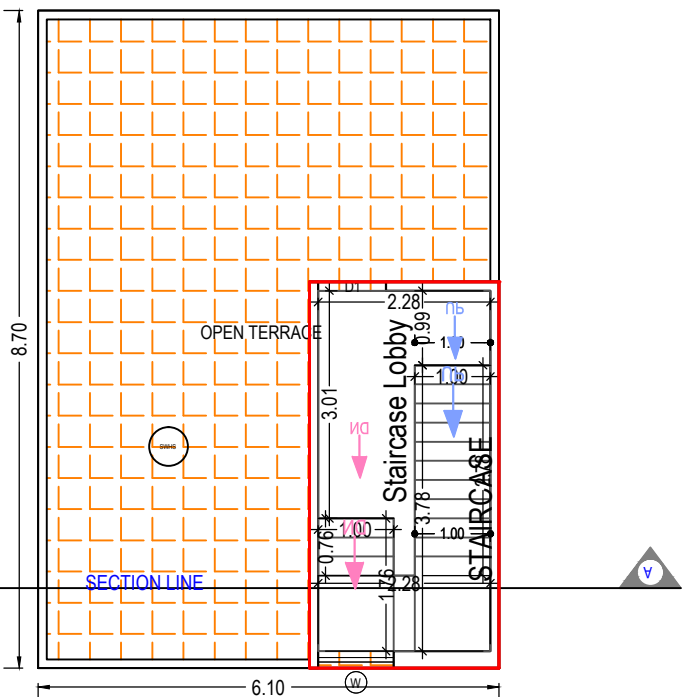

TERRACE FLOOR PLAN
(Proposed)
(SCALE 1:100)

Balcony Calculations Table

FLOOR	SIZE	AREA	TOTAL AREA
FIRST FLOOR PLAN	0.60 X 3.48 X 1 X 1	2.09	2.09
Total	-	-	2.09

SCHEDULE OF DOOR:

BUILDING NAME	NAME	LENGTH	HEIGHT	NOS
TYPE (B)	D2	0.75	2.10	03
TYPE (B)	D1	0.75	2.10	01
TYPE (B)	D1	0.90	2.10	01
TYPE (B)	D2	0.91	2.10	01
TYPE (B)	D1	0.91	2.10	01
TYPE (B)	D	1.05	2.10	01
TYPE (B)	OPEN	1.58	2.10	01
TYPE (B)	SLD	2.44	2.10	01

SCHEDULE OF WINDOW/VENTILATION:

BUILDING NAME	NAME	LENGTH	HEIGHT	NOS
TYPE (B)	V	0.60	1.00	03
TYPE (B)	W	0.83	1.50	01
TYPE (B)	W	1.00	1.50	02
TYPE (B)	W	1.50	1.50	03

Staircase Checks (Table 8a-1)

Floor Name	StairCase Name	Flight Width	Tread Width	Riser Height
GROUND FLOOR PLAN	STAIRCASE	1.00	0.25	0.27
	Cantilever Landing	1.00	0.28	1.00
FIRST FLOOR PLAN	STAIRCASE	1.00	0.25	0.18
TERRACE FLOOR PLAN	STAIRCASE	1.00	0.25	0.00

Building :TYPE (B)

Floor Name	Total Built Up Area (Sq.mt.)	Deductions from FSI(Area in Sq.mt.)		Proposed FSI Area (Sq.mt.)	Total FSI Area (Sq.mt.)	No. of Unit
		StairCase	Stair Lobby			
Ground Floor	52.42	6.05	0.00	46.37	46.37	01
First Floor	53.07	10.88	0.00	42.19	42.19	00
Terrace Floor	23.70	5.82	5.05	1.95	1.95	00
Total:	129.19	22.75	5.05	90.51	90.51	01
Total Number of Same Buildings:	7					
Total:	904.33	159.25	35.35	633.57	633.57	07

OWNER'S NAME AND SIGNATURE

UDESANGBHAI JESANGBHAI
PARVATIBEN JESANGBHAI
RAMESHBHAI JESANGBHAI
GANGABEN JESANGBHAI
PARVATIBEN BAHECHARBHAI NI VIDHYA SUMITRABEN BAHECHARHAI HARESHBHAI BAHECHARBHAI
MADHUBEN BHARATBHAI SOLANKI NI VIDHYA YOGITABEN BHARATBHAI SOLANKI
SWARUPBEN BHARATBHAI SOLANKIJIGNESHBHAI BHARATBHAI SOLANKI

ARCH/ENG'S NAME & SIGNATURE

STRUCTURE ENGINEER

FAIZAN ANIS DADI


1116ERH1712251001

SUPERVISOR'S NAME & SIGNATURE


DATE OF APPROVAL

DESIGNATION OF APPROVER :


Grant of the permission is subject to the conditions mentioned in the permission letter. Permission letter and approved Plan PDF can be downloaded by scanning the QR code.

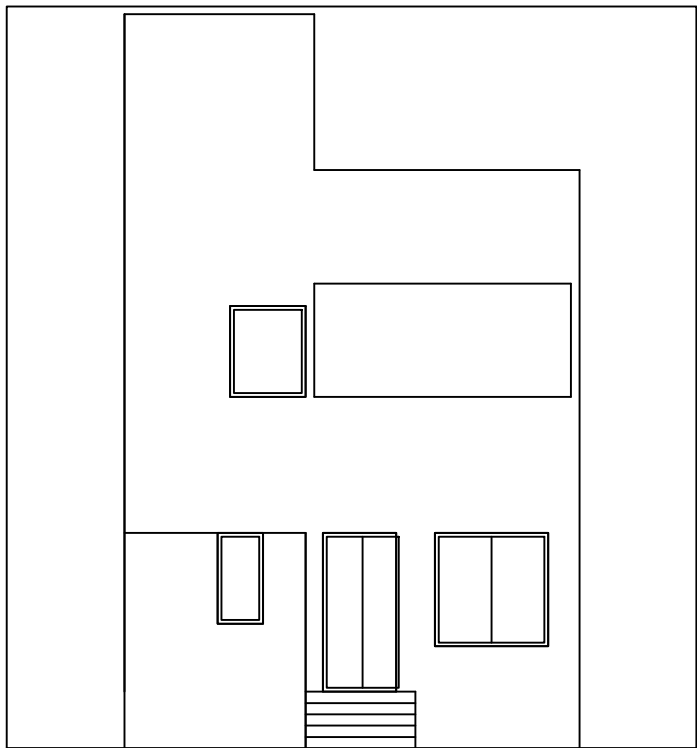


ELEVATION

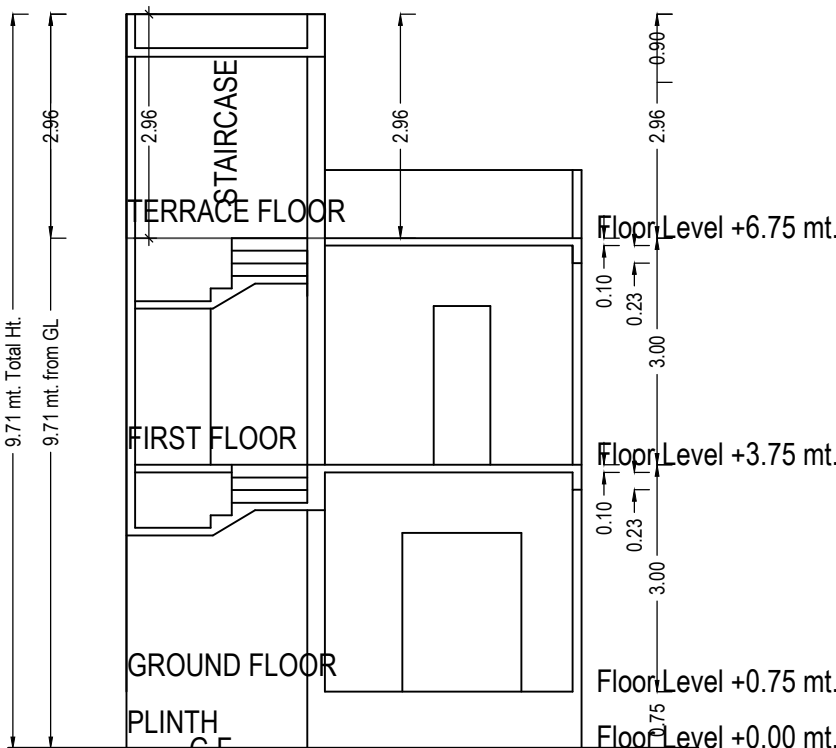


SECTION

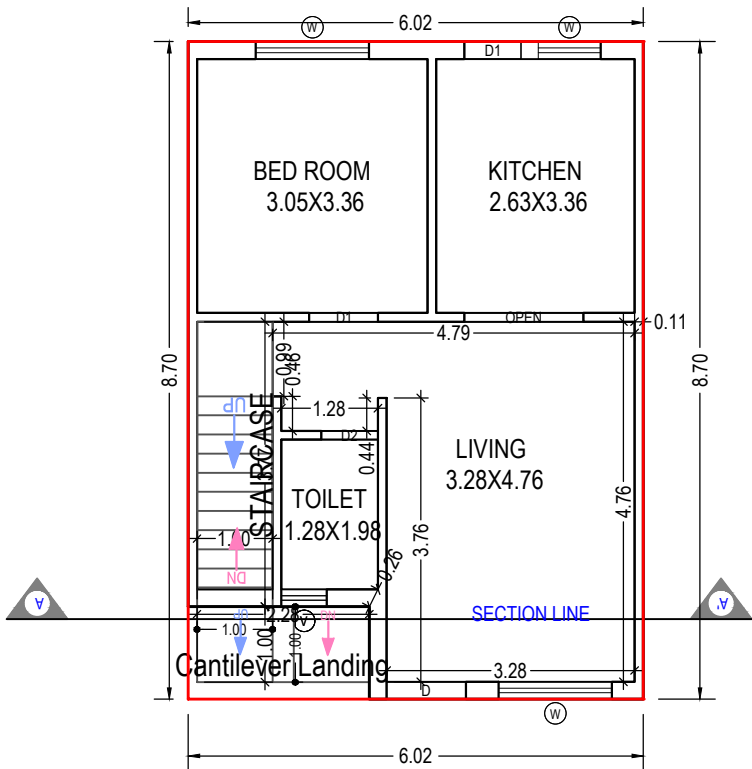

GROUND FLOOR PLAN
(Proposed)
(SCALE 1:100)

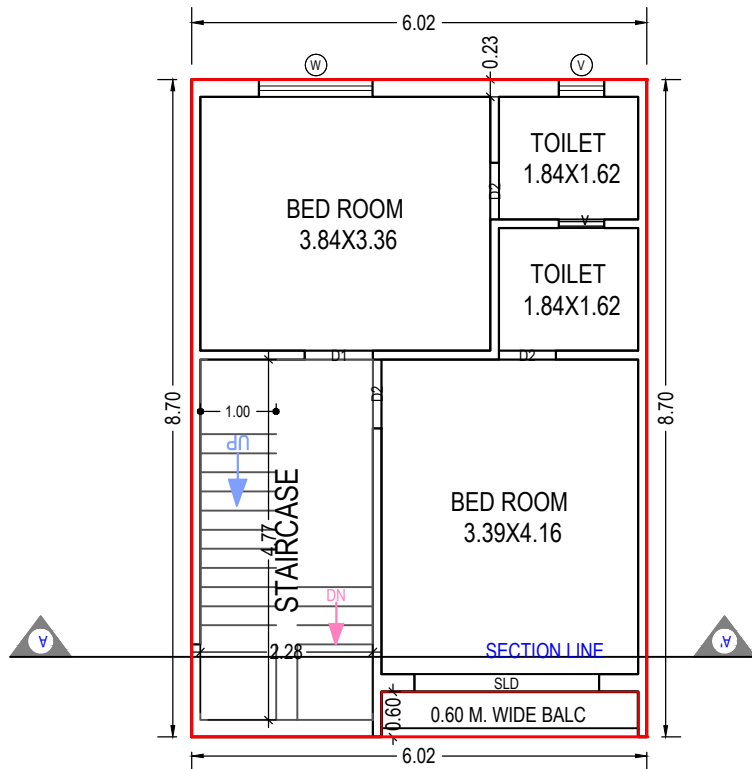

FIRST FLOOR PLAN
(Proposed)
(SCALE 1:100)

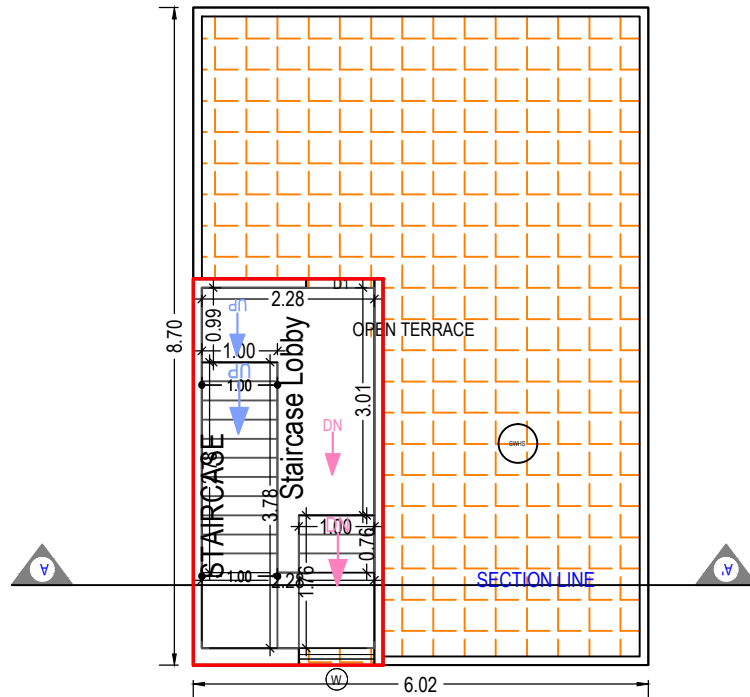

TERRACE FLOOR PLAN
(Proposed)
(SCALE 1:100)

Building :TYPE (C)						
Floor Name	Total Built Up Area (Sq.mt.)	Deductions from FSI(Area in Sq.mt.)		Proposed FSI Area (Sq.mt.)	Total FSI Area (Sq.mt.)	No. of Unit
		StairCase	Stair Lobby			
Ground Floor	51.72	6.05	0.00	45.67	45.67	01
First Floor	52.37	10.88	0.00	41.50	41.50	00
Terrace Floor	23.70	5.82	5.05	1.95	1.95	00
Total:	127.80	22.75	5.05	89.12	89.12	01
Total Number of Same Buildings:	3					
Total:	383.40	68.25	15.15	267.36	267.36	03

Balcony Calculations Table

FLOOR	SIZE	AREA	TOTAL AREA
FIRST FLOOR PLAN	0.60 X 3.40 X 1 X 1	2.04	2.04
Total	-	-	2.04

SCHEDULE OF DOOR:

BUILDING NAME	NAME	LENGTH	HEIGHT	NOS
TYPE (C)	D2	0.75	2.10	03
TYPE (C)	D1	0.75	2.10	01
TYPE (C)	D1	0.90	2.10	01
TYPE (C)	D2	0.91	2.10	01
TYPE (C)	D1	0.91	2.10	01
TYPE (C)	D	1.05	2.10	01
TYPE (C)	OPEN	1.58	2.10	01
TYPE (C)	SLD	2.44	2.10	01

SCHEDULE OF WINDOW/VENTILATION:

BUILDING NAME	NAME	LENGTH	HEIGHT	NOS
TYPE (C)	V	0.60	1.00	03
TYPE (C)	W	0.83	1.50	01
TYPE (C)	W	1.00	1.50	01
TYPE (C)	W	1.50	1.50	03

Staircase Checks (Table 8a-1)

Floor Name	StairCase Name	Flight Width	Tread Width	Riser Height
GROUND FLOOR PLAN	STAIRCASE	1.00	0.25	0.25
	Cantilever Landing	1.00	0.28	0.75
FIRST FLOOR PLAN	STAIRCASE	1.00	0.25	0.18
TERRACE FLOOR PLAN	STAIRCASE	1.00	0.25	0.00

UnitBUA Table for Building :TYPE (C)

Floor	Name	UnitBUA Type	Gross UnitBUA Area	UnitBUA Area	Deductions (Area in Sq.mt.)		Carpet Area	No. of Unit
					Wall	Stair Case		
GROUND FLOOR PLAN	SPLIT G.F.	FLAT	49.44	49.44	4.73	3.77	40.94	01
			Total :	49.44	4.73	3.77	40.94	01
			Typical Floor = 1					
	Total per Floor:		Total :	49.44	4.73	3.77	40.94	01
FIRST FLOOR PLAN	SPLIT g.f.	FLAT	52.37	52.37	4.32	10.88	37.17	00
			Total :	52.37	4.32	10.88	37.17	00
			Typical Floor = 1					
	Total per Floor:		Total :	52.37	4.32	10.88	37.17	00
TERRACE FLOOR PLAN	SPLIT G.F.	FLAT	12.83	12.83	1.62	10.88	0.33	00
			Total :	12.83	1.62	10.88	0.33	00
			Typical Floor = 1					
	Total per Floor:		Total :	12.83	1.62	10.88	0.33	00
-								
Total:	-	-	114.64	114.64	10.67	25.52	78.44	01

OWNER'S NAME AND SIGNATURE

UDESANGBHAI JESANGBHAI
PARVATIBEN JESANGBHAI
RAMESHBHAI JESANGBHAI
GANGABEN JESANGBHAI
PARVATIBEN BAHECHARBHAI NI VIDHYA SUMITRABEN BAHECHARHAI HARESHBHAI BAHECHARBHAI
MADHUBEN BHARATBHAI SOLANKI NI VIDHYA YOGITABEN BHARATBHAI SOLANKI
SWARUPBEN BHARATBHAI SOLANKIJIGNESHBHAI BHARATBHAI SOLANKI

ARCH/ENG'S NAME & SIGNATURESTRUCTURE ENGINEER

FAIZAN ANIS DADI

1116ERH1712251001

SUPERVISOR'S NAME & SIGNATUREDATE OF APPROVAL

DESIGNATION OF APPROVER :

Grant of the permission is subject to the conditions mentioned in the permission letter. Permission letter and approved Plan PDF can be downloaded by scanning the QR code.