



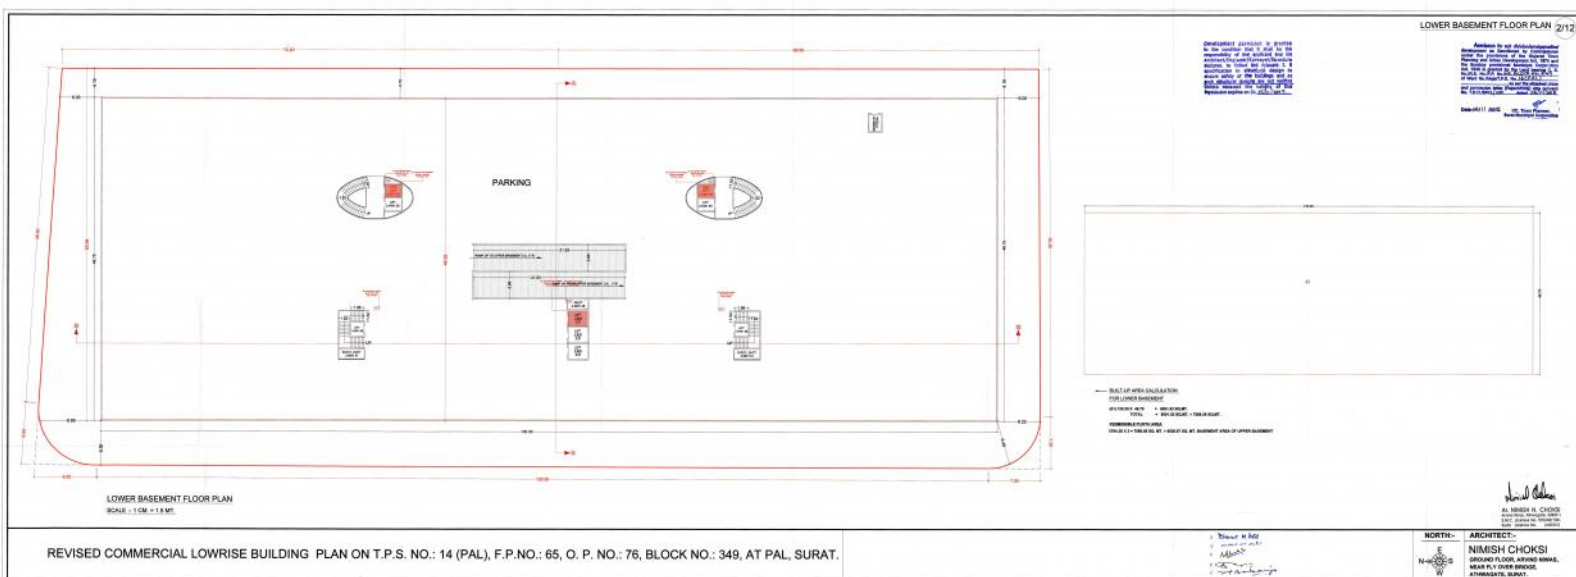

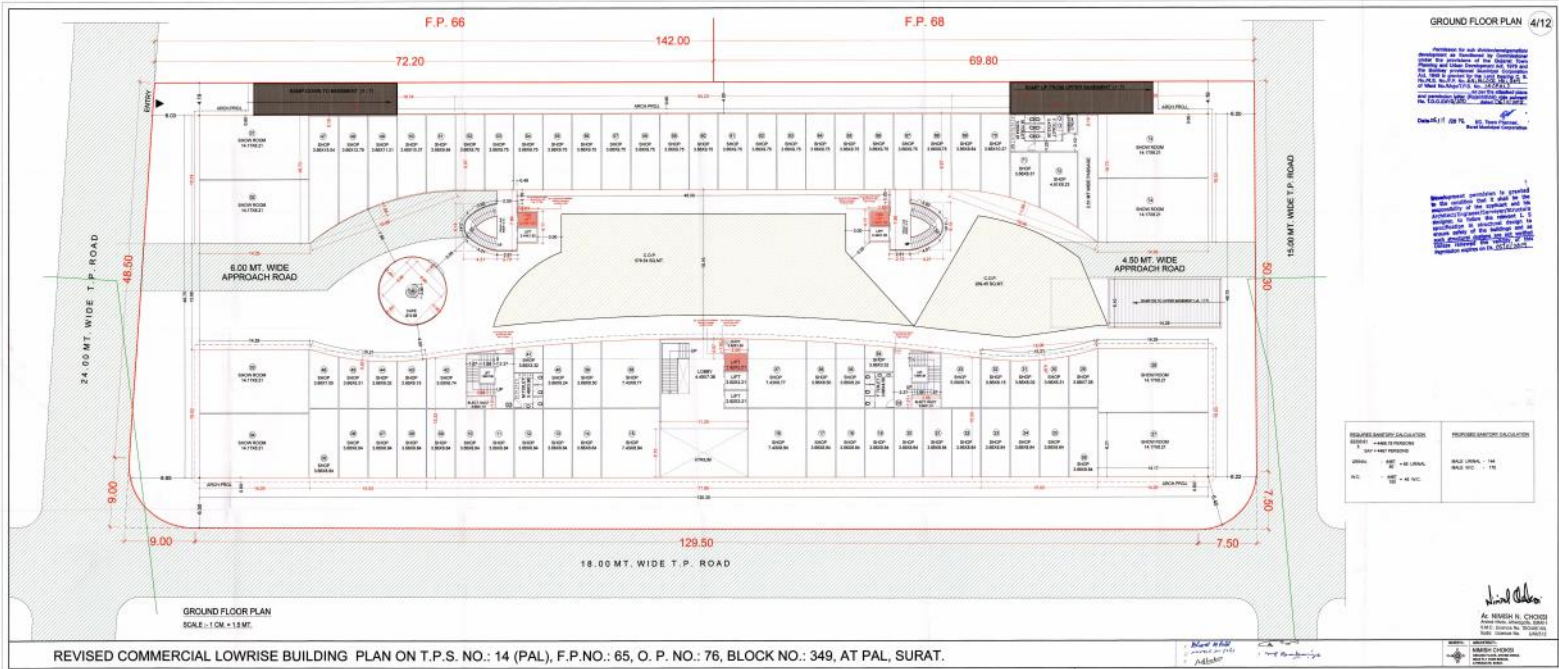

GROUND FLOOR PLAN 4/12







REVISED COMMERCIAL LOWRISE BUILDING PLAN ON T.P.S. NO.: 14 (PAL), F.P.NO.: 65, O. P. NO.: 76, BLOCK NO.: 349, AT PAL, SURAT.