
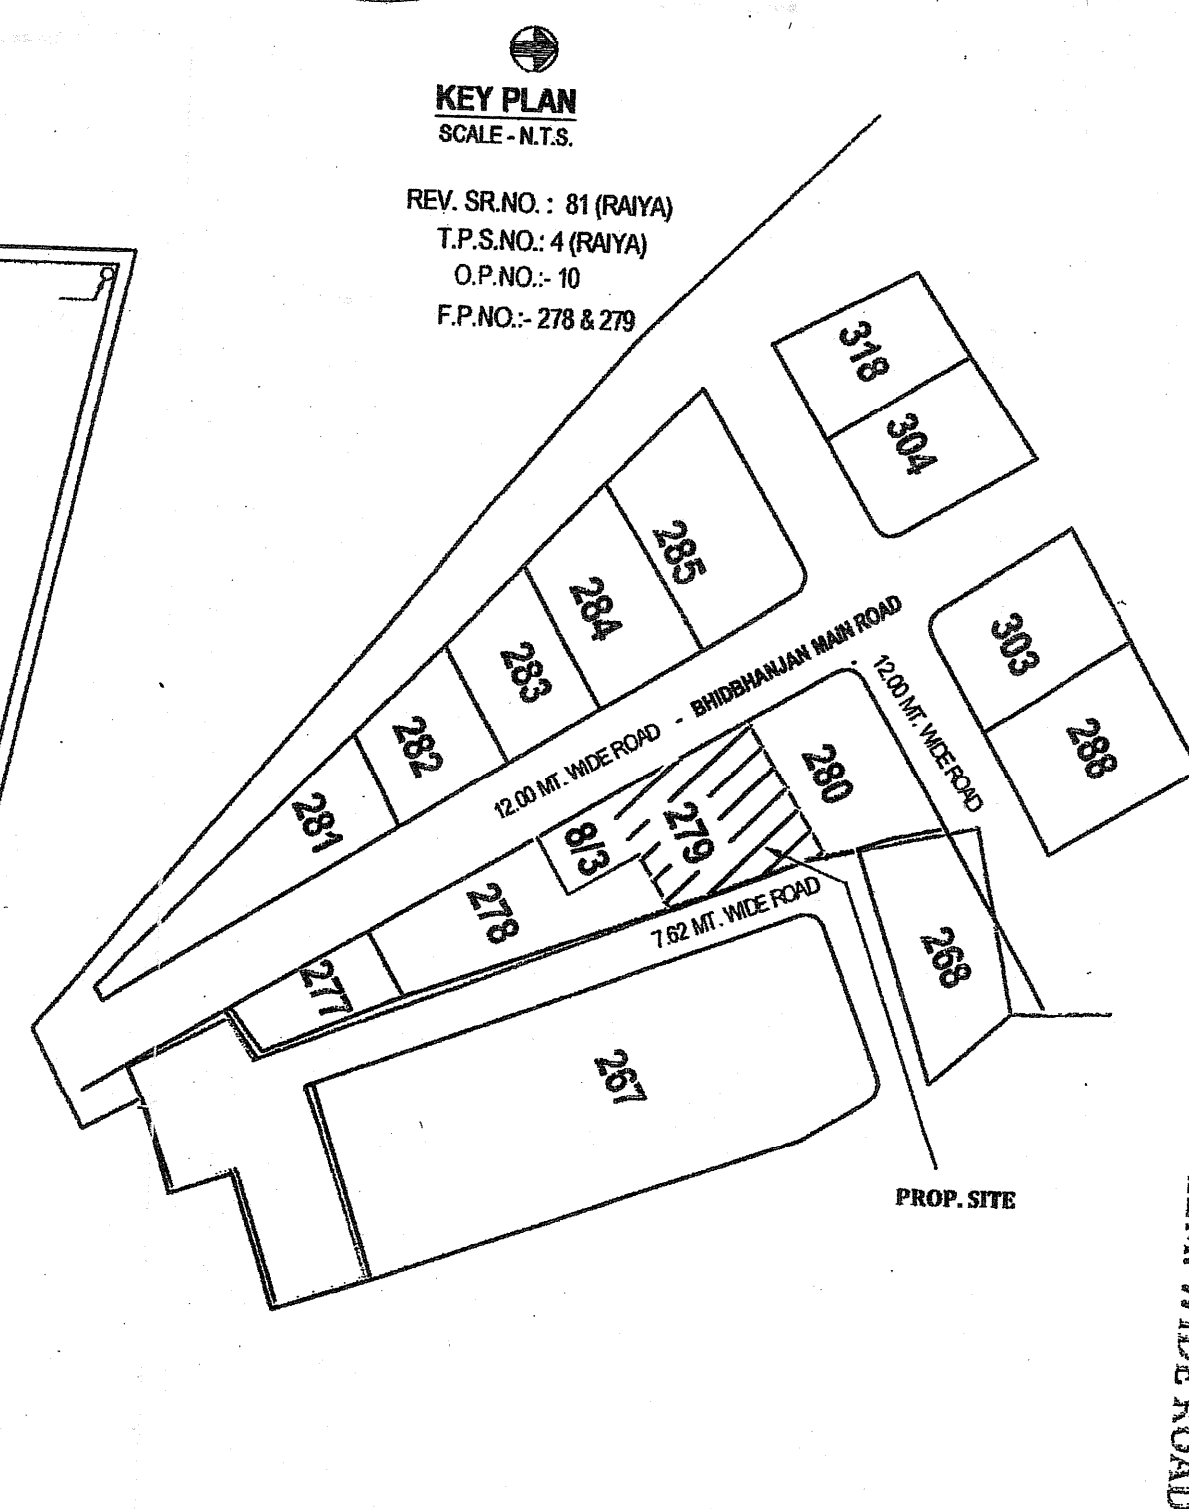
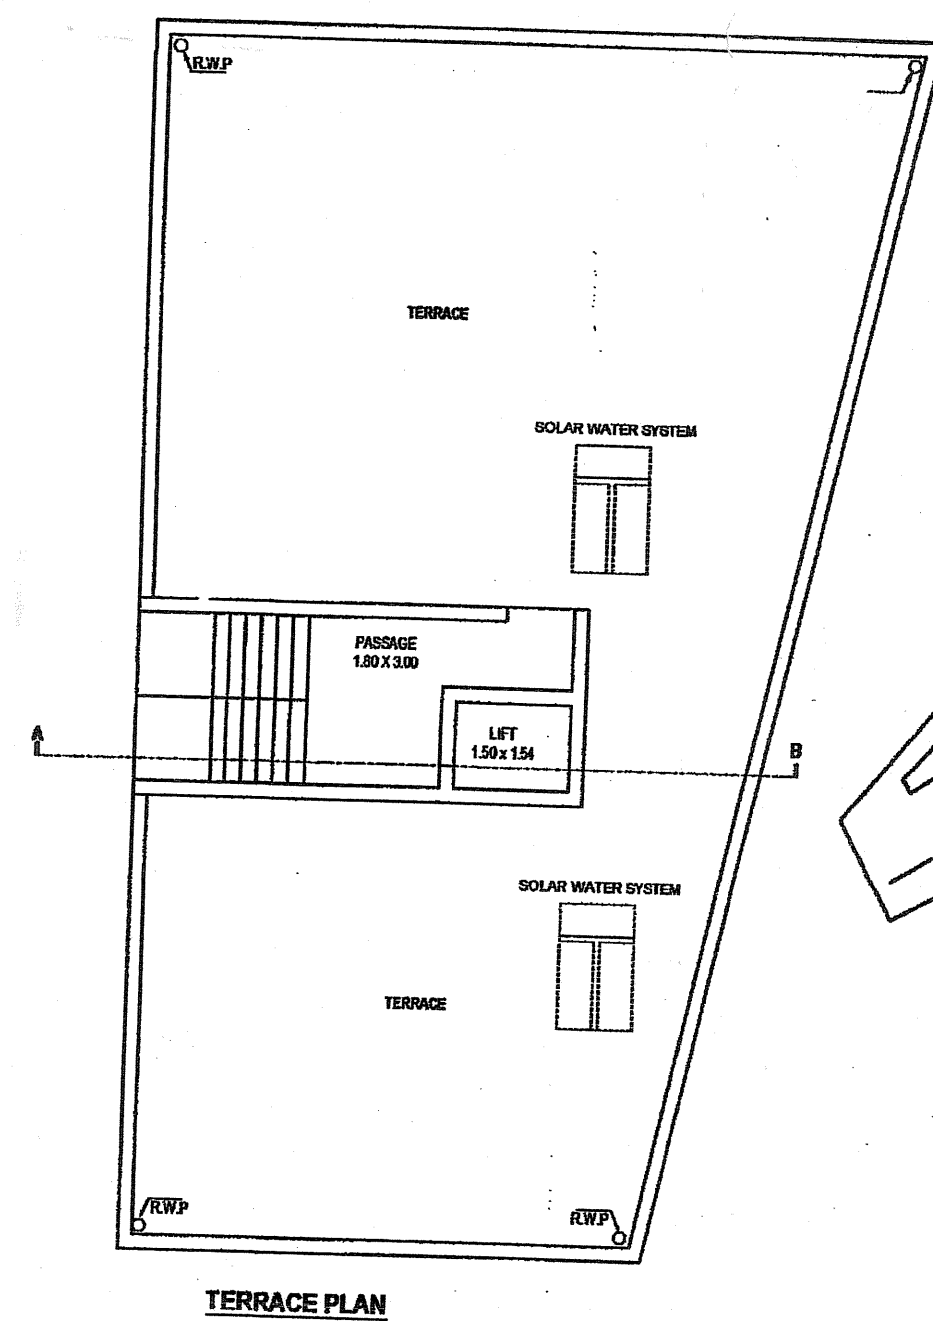


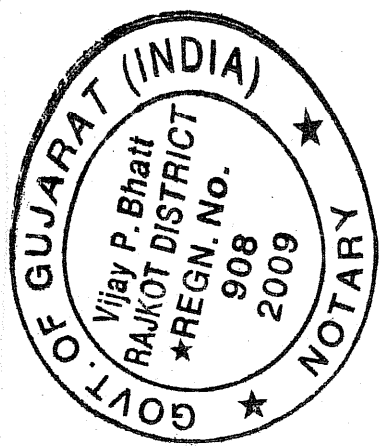

NAME OF WORK :- PROP. RESIDENCE
(dwelling-3)REVISED

OWNER :- SHREE AATMASHRADHA CONSTRUCTION
PROP:- PRABHATBHAI JIVABHAI BARALIYA

TYPE OF CONS. :- FRAME STRU.	
USE OF BUILDING :- RESIDENCE	
LOCATION :- Bhiddhanjan plot, University road, Rajkot	
REV. SR.NO. :- 81/p (2-ACRES)	PLOT NO. :- 7-8/3
T.P.S.NO. :- 4(Rajya)	ELECTION WARD NO. :- 09
G.P.NO. :- 10	
F.P.NO. :- 278 & 279	
CITY:- RAIKOT.	

TOTAL PLOT AREA = 446.74 SQ.MT.

FLOOR	PROP. BUILTUP	OPEN AREA	LESS IN F.S.I.	F.S.I. BUILTUP
G.F.	179.31	287.95	179.31	0.00
1st.F.	179.31	287.95	18.85	162.66
2nd. F.	179.31	287.95	16.65	162.66
3rd.F.	179.31	287.95	16.65	162.66
4th.F.	179.31	287.95	16.65	162.66
5th F.	179.31	287.95	16.65	162.66
6th F.	179.31	287.95	16.65	162.66
7th F.	179.31	287.95	16.65	162.66
TOTAL	1434.48	---	295.06	1138.62

F.S.I. = $\frac{1138.62}{446.74} = 2.54 < 2.7$ ok	STAIR DETAIL
	WIDTH = 1.22
	TRADE = 0.25
	RISER = 0.20

SCHEDULE :-		LEGEND :-
MD 1.07 X 2.10	W1 1.20 X 1.20	PLOT BOUNDARY
D 0.90 X 2.10	W2 0.90 X 1.20	PROPOSED WORK
D1 0.75 X 2.10	V 0.60 X 0.60	DRAINAGE WORK
W 1.52 X 1.20		DISMANTLE WORK

OWNER :-
x अश्वत्थामा पी.जी.
PRABHATRAJ JIVABHATBARALIYA

ENGINEER :-
T. B. ...


DIVYESH M. BARALIYA
CONSULTING ENGINEER
"SHREE AATMASHRADHA"
OSCAR COMPLEX, FIRST FLOOR
NR. INDIRA CIRCLE, RAJKOT
R.M.C. LIC. NO. : ER- 382
MOBILE - +919423044158

STRU. ENGINEER :-

Ashwin Lohiya

STRUCTURAL ENGINEER
SPARKLE COMPLEX, 2ND FLOOR
R.M.C. LIC. NO. 44,
RUDA LIC. NO. 28


RAIKOT.
PH: 2449751

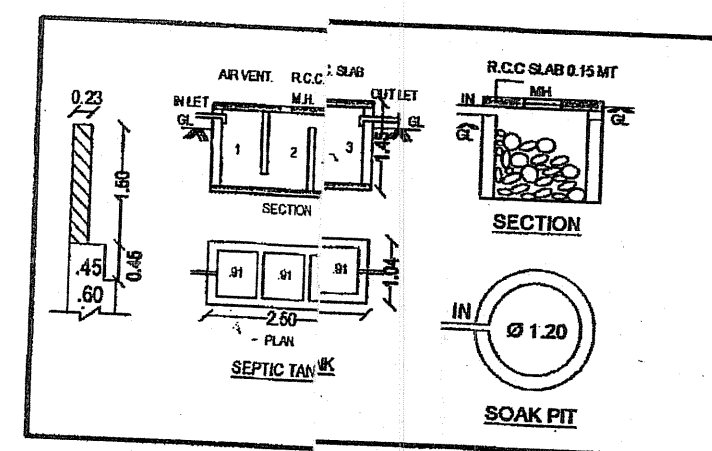[illegible]

धर्माल करल वश्व 7 परम मोक्ष अरु
 अन्य अरु कान न ही लखन
 परमनाथ न न न न न न न न न न
 तमाही माहि को न न न न न न न न
 यमुसी म ज्ञाया- वाच्य उपाय
 रोजी तमा सु न प्रपन्न पवनधारी
 इरी रोजी

boundaries of Plot

shown on this Plan are subject to change and alteration by the Town Planning Officer T.P. Scheme.

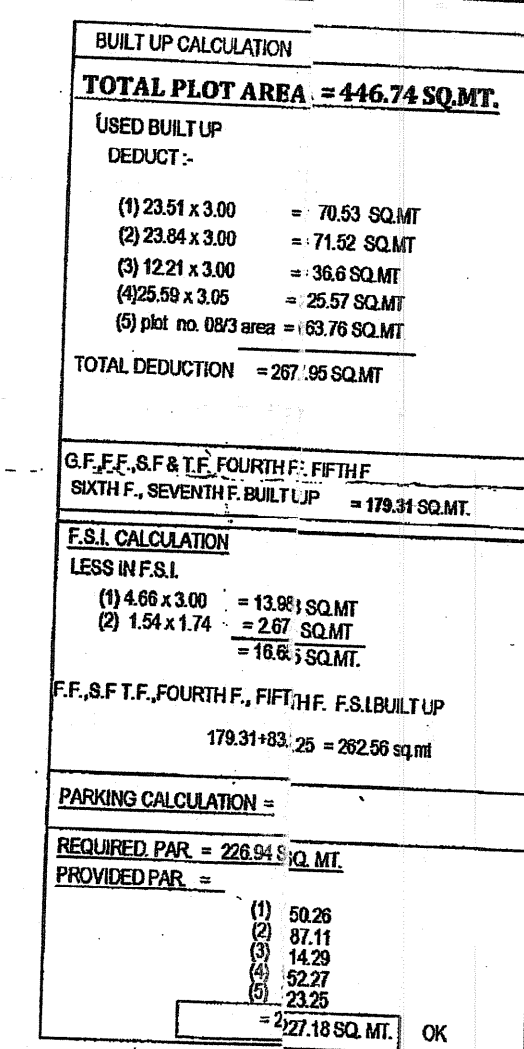

TRUE COPY

2/13/20
VIJAY P. BHATT
Govt. of Gujarat
NOTARY
(RAJKOT)

OWNER'S COPY
APPROVED

Asst. Town Planner
Baillet-Latour

Page No. 44.7

Serial No. ... 5.

Receipt No. 8

