



અધર પ્રકટ ટી. પી. સ્વીમિયાં બનાર તમામ
ફેરફાર તથાને બંધાવવાં સહેલે. આ સરતે
આ પરવાનગી આપવામાં આવે છે.

Permission for sub division/amalgamation/
development as Sanctioned by Commissioner
under the provisions of the Gujarat Town
Planning and Urban Development Act. 1976 and
the Bombay provisional Municipal Corporation
Act. 1949 is granted for the Land bearing 6-8.
North No. F.P.No. 133/D
of Ward No./Mole/T.P.S.No. 58.15/44/133/D
as per the attached plans
and permission letter (Rajachithi) vide outward
No.T.D.O./DP/ 375 dated. 17.12.15.

Date-17/12/2015
Surat Municipal Corporation

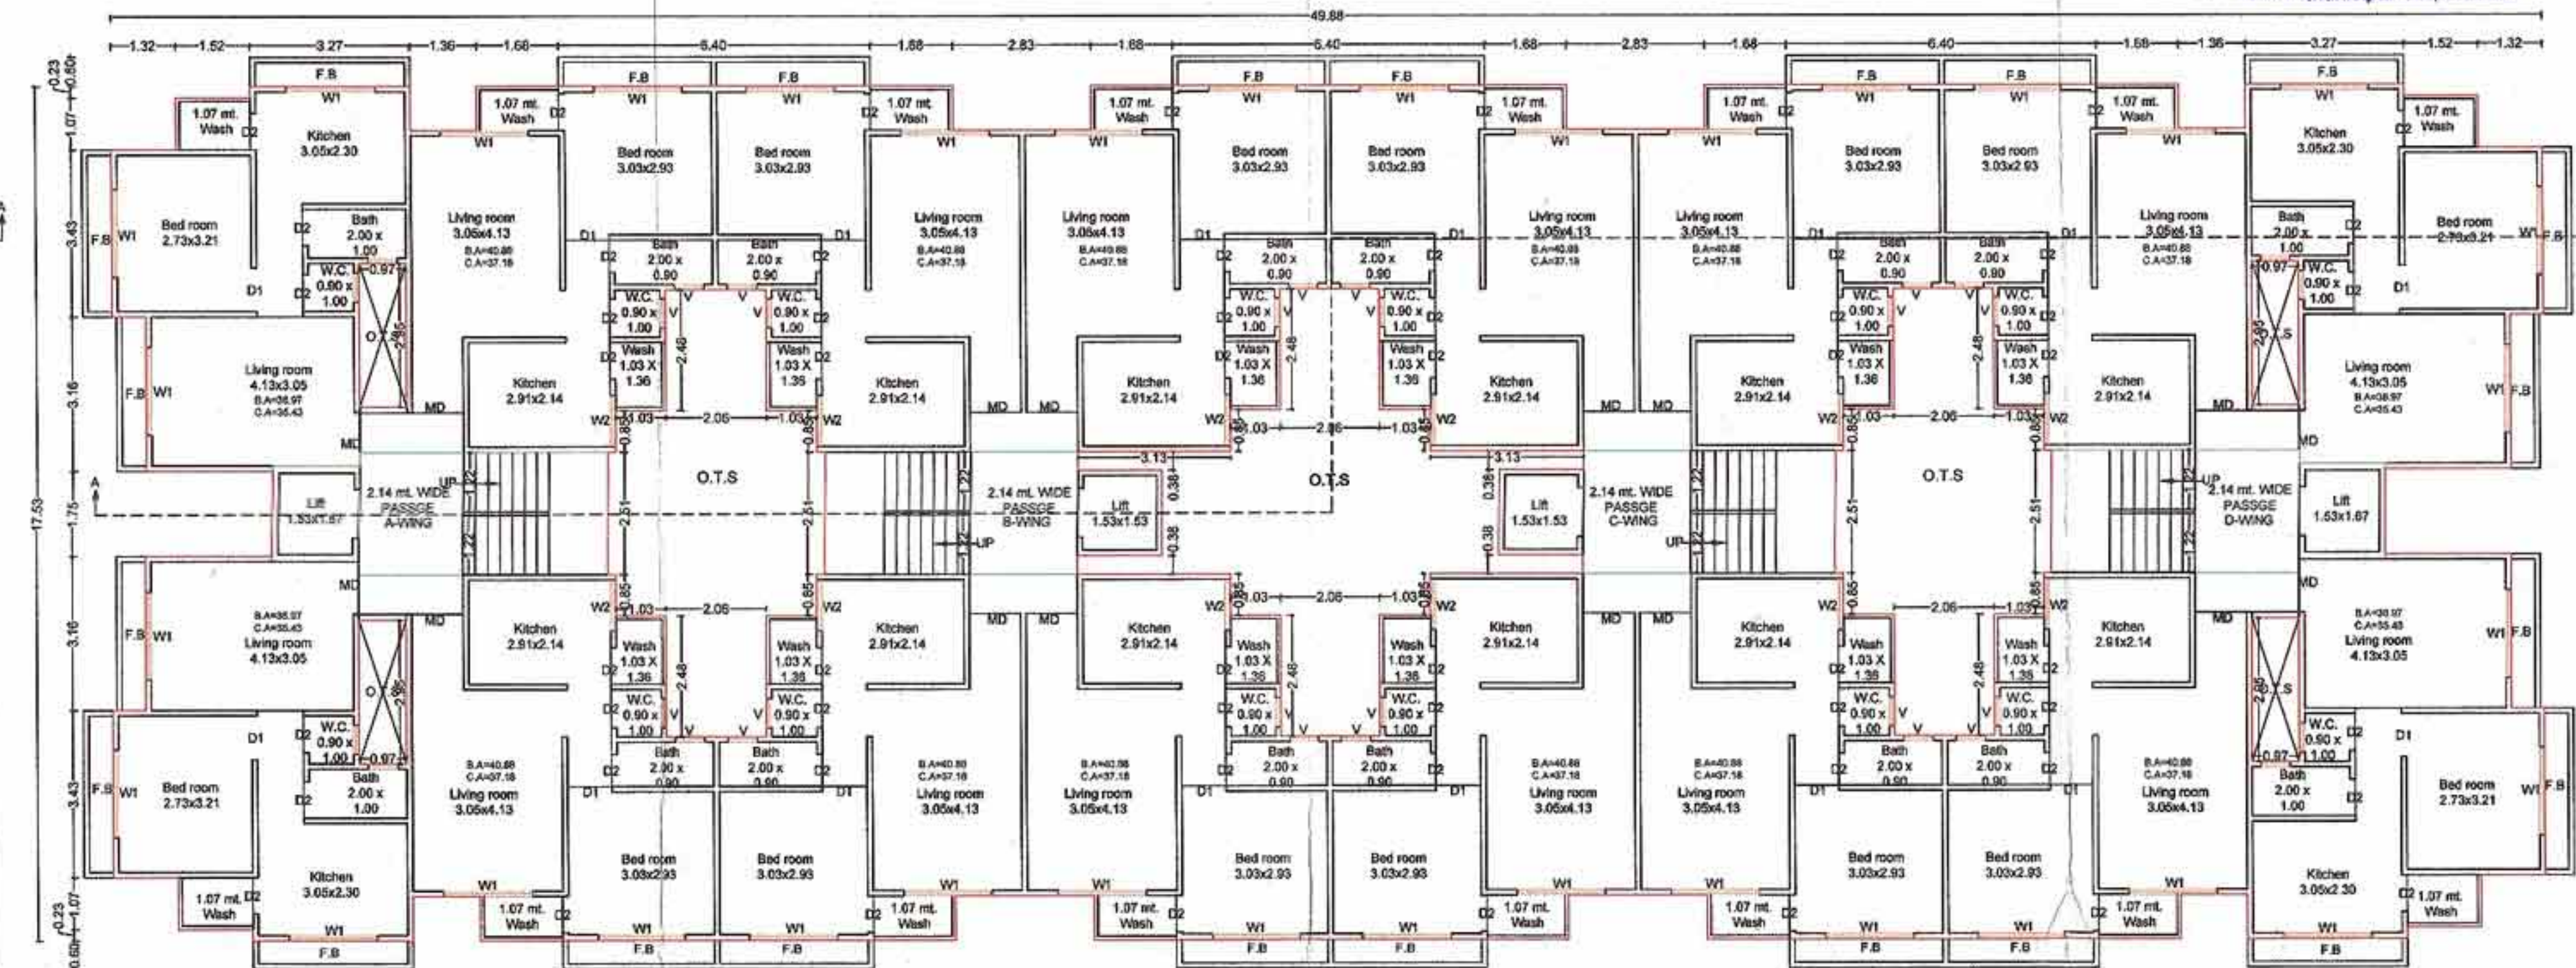

TYPICAL FLOOR PLAN
(2nd to 4th)

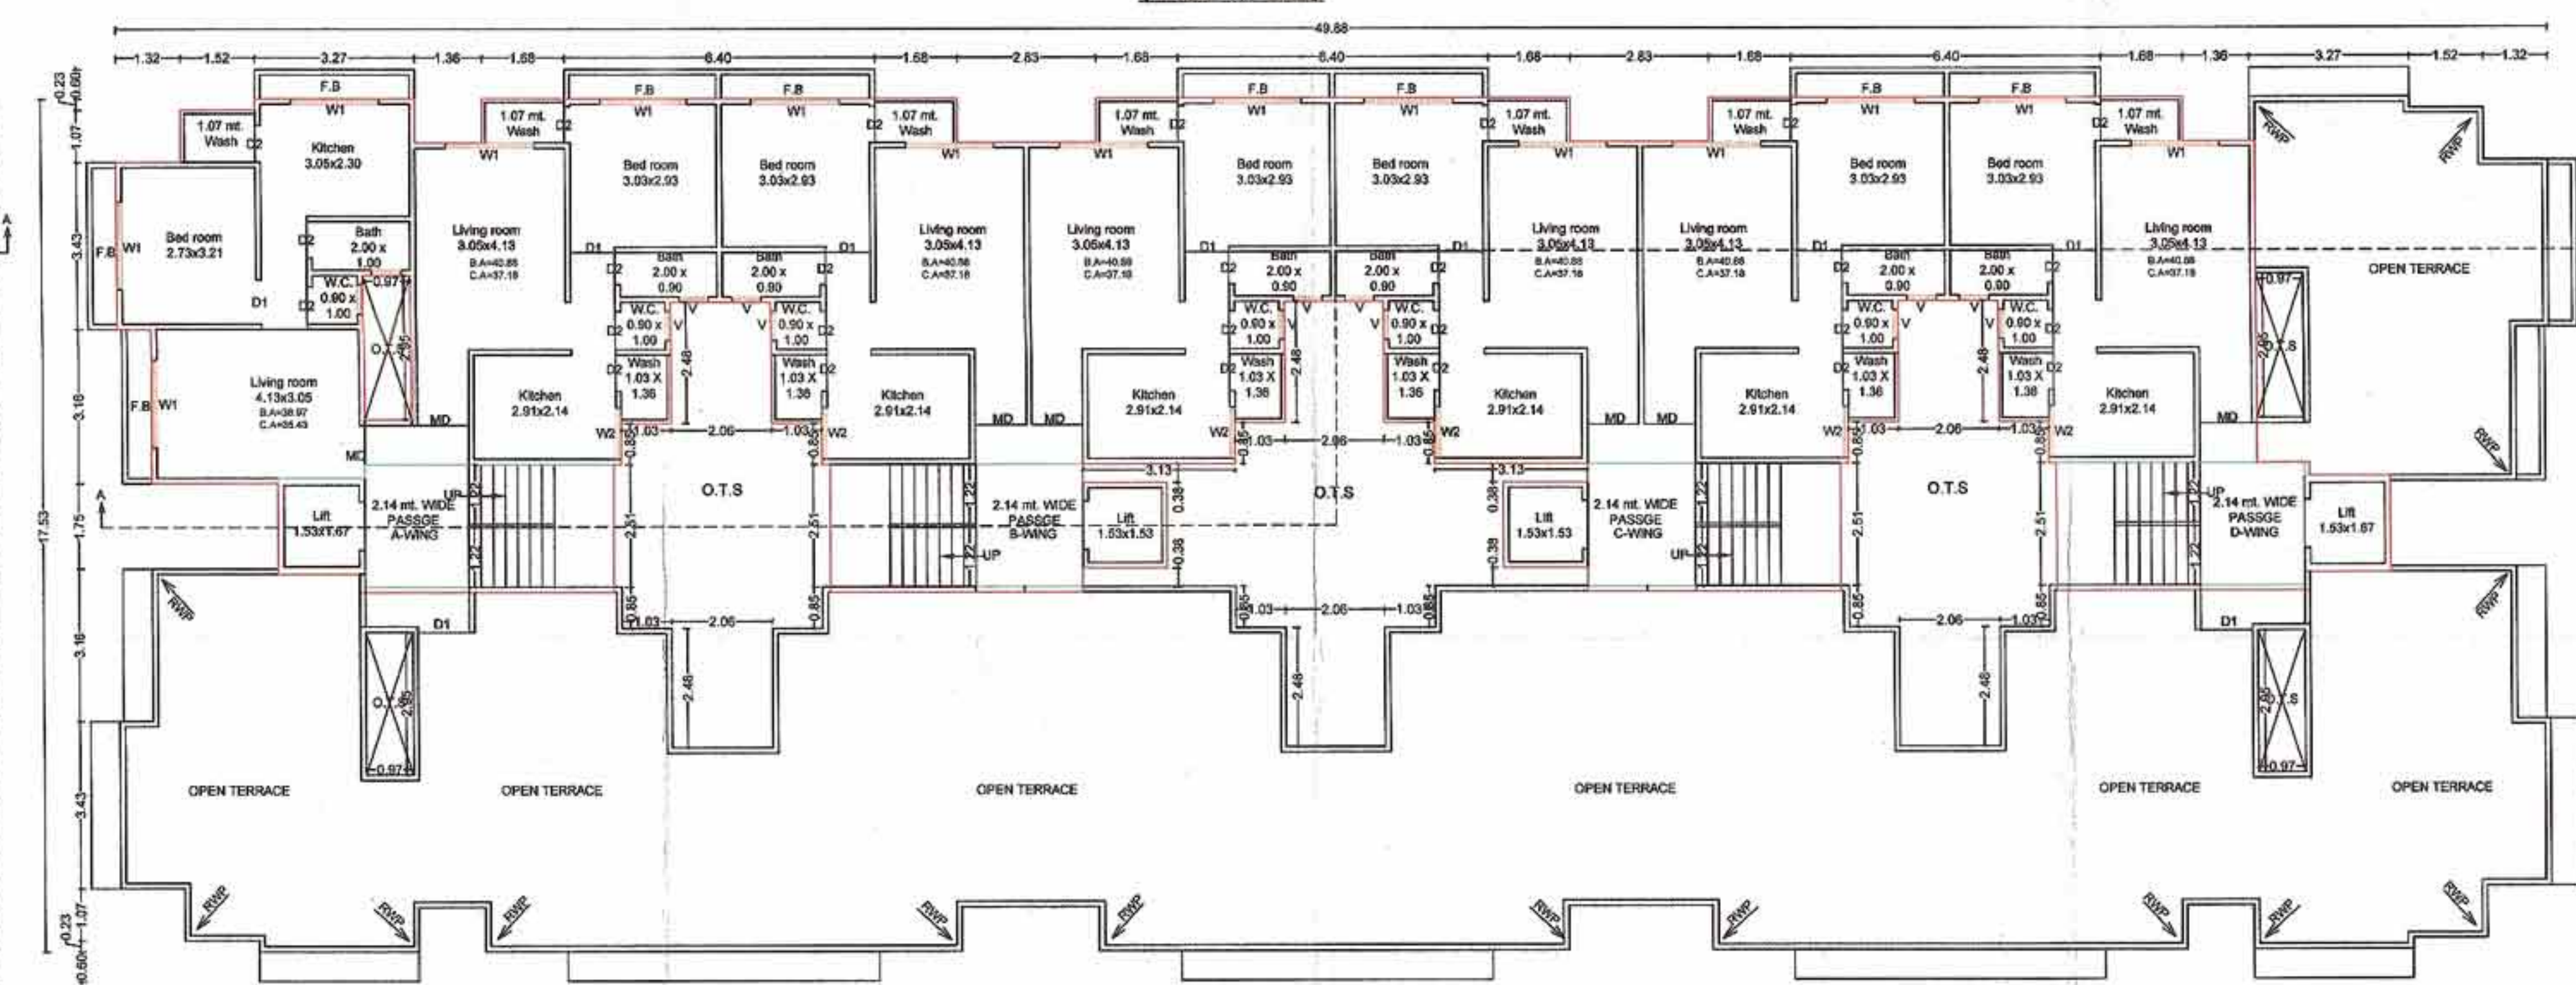

5th FLOOR PLAN

OWNER'S SIGN,	SUBHALAM	ARCHITECT & ENGINEER	SIGNATURE
Ranrej B.E. Civil Planner-Structural Designer Interior Designer: Gov.Valsuk 3D & 4D Floor Plans/Architectural Visualisation/3D M.NO. 9227940030	SUBHALAM Devidra M. Ranrej B.E. Civil Planner-Structural Designer Interior Designer: Gov.Valsuk 3D & 4D Floor Plans/Architectural Visualisation/3D M.NO. 9227940030	LIC. NO. SMC/TD/ERS/14 SUDA NO.ER/