

PROPOSED LAY OUT PLAN FOR RESIDENTIAL BUILDING ON BLOCK NO.-: 65, T.P.S. NO.-: 72 (BAMROLI), O.P.NO.-: 61, F.P.NO.-: 61, AT BAMROLI, SURAT

Development permission is granted to the condition that it shall be the responsibility of this applicant and his Architect/Engineer/surveyor/structure designer, to follow the relevant i. S specification in structural design to ensure safety of the buildings and as per the relevant codes and standards. This permission expires on Dt. 15/04/2024










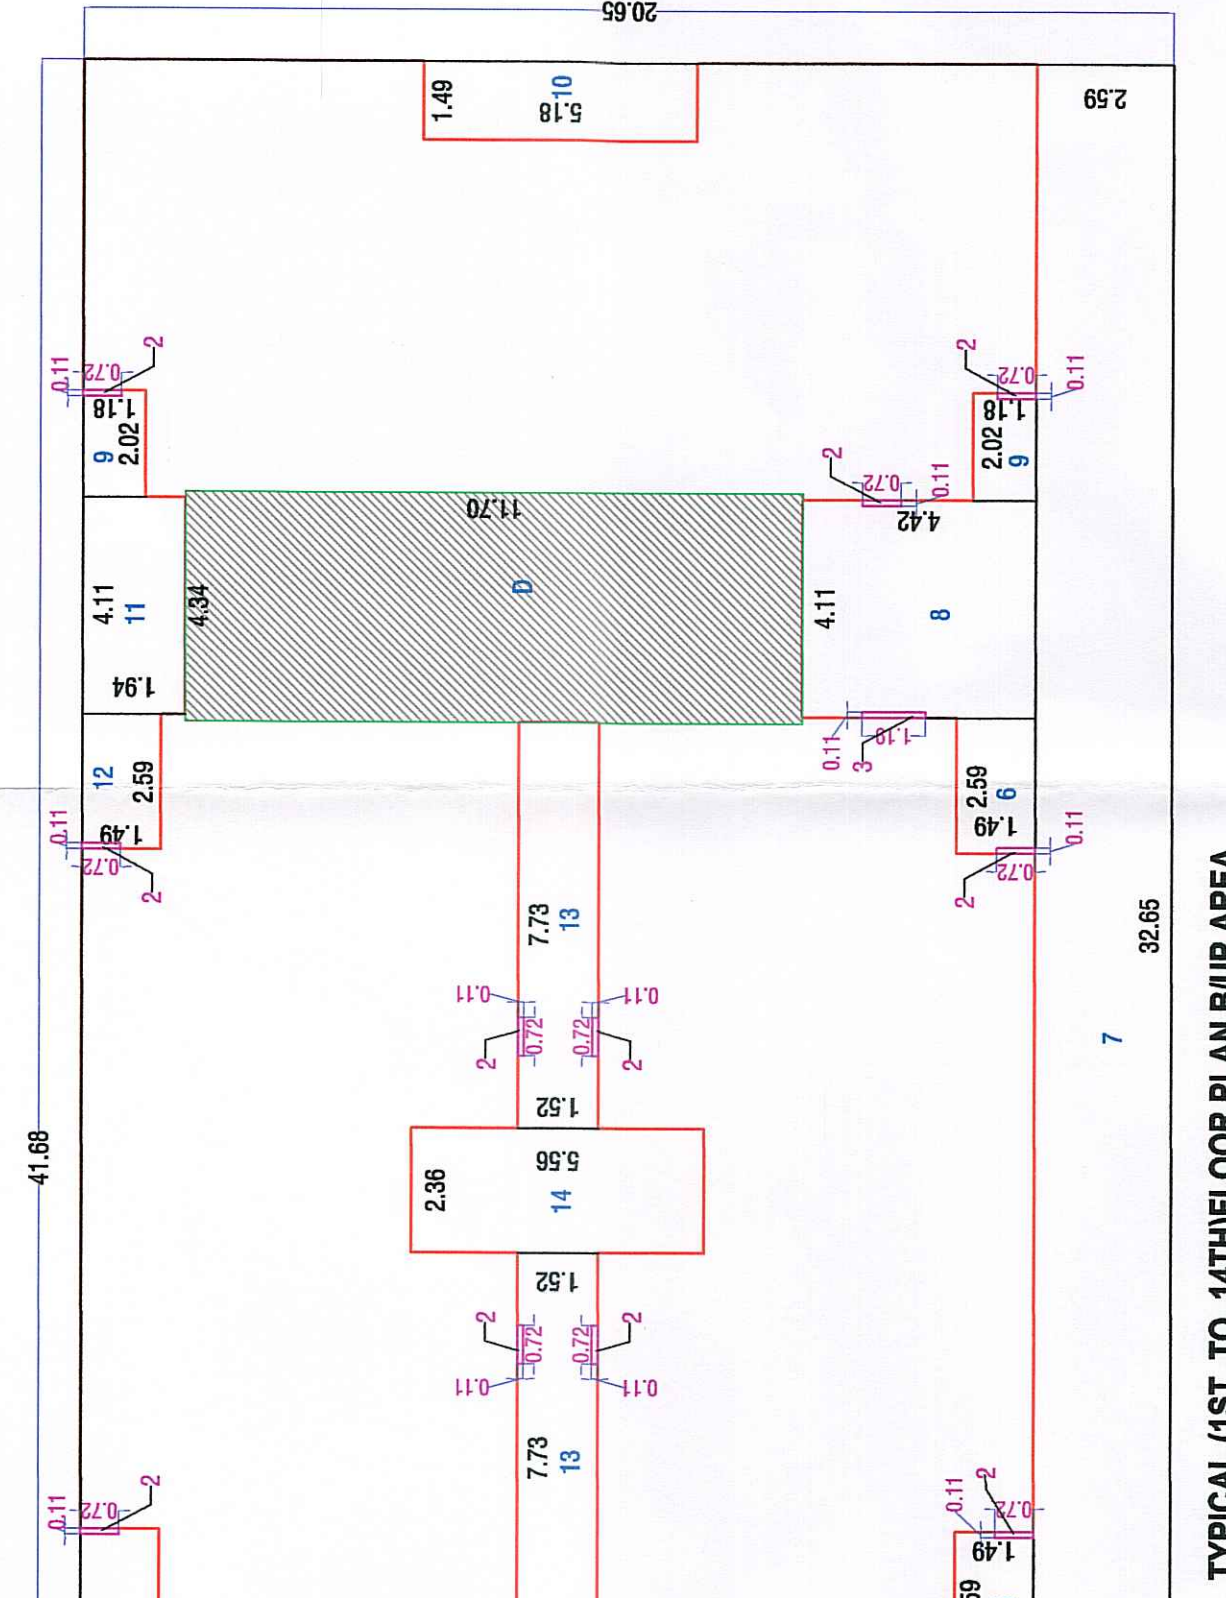


TYPICAL (1ST TO 14TH) FLOOR PLAN BUP AREA AND F.S.I. DIAGRAM

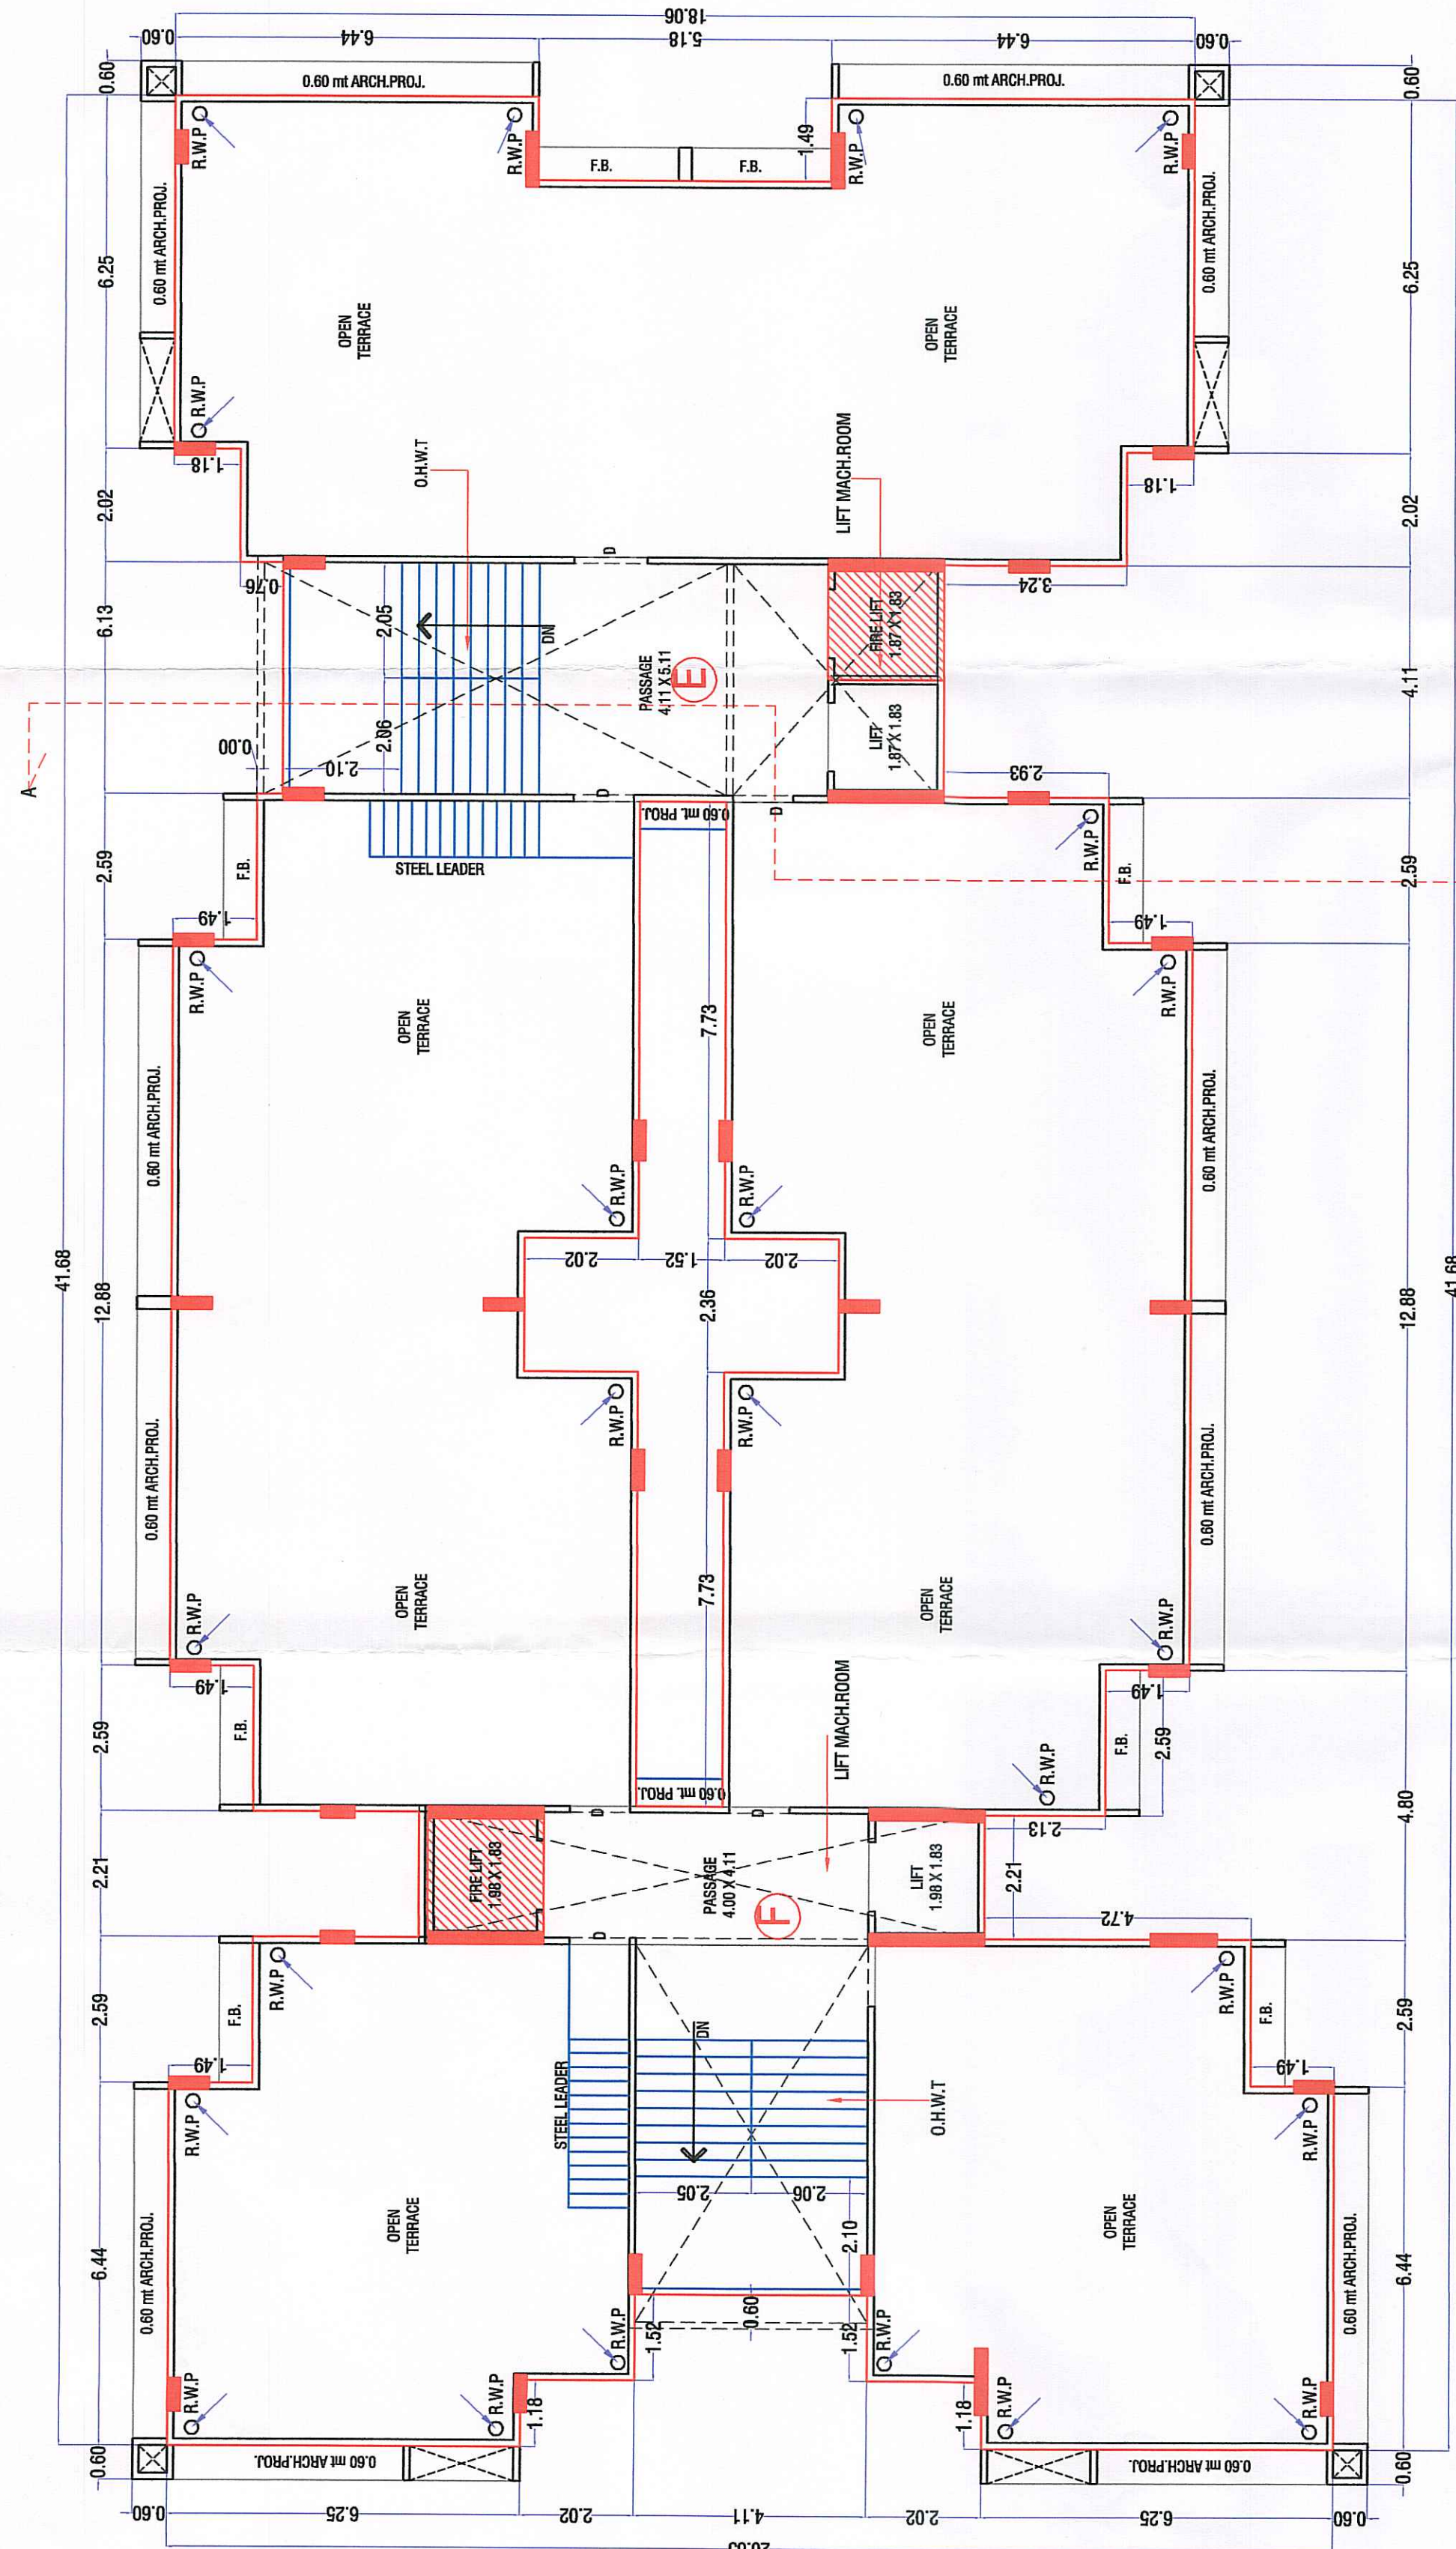

TERRACE FLOOR PLAN

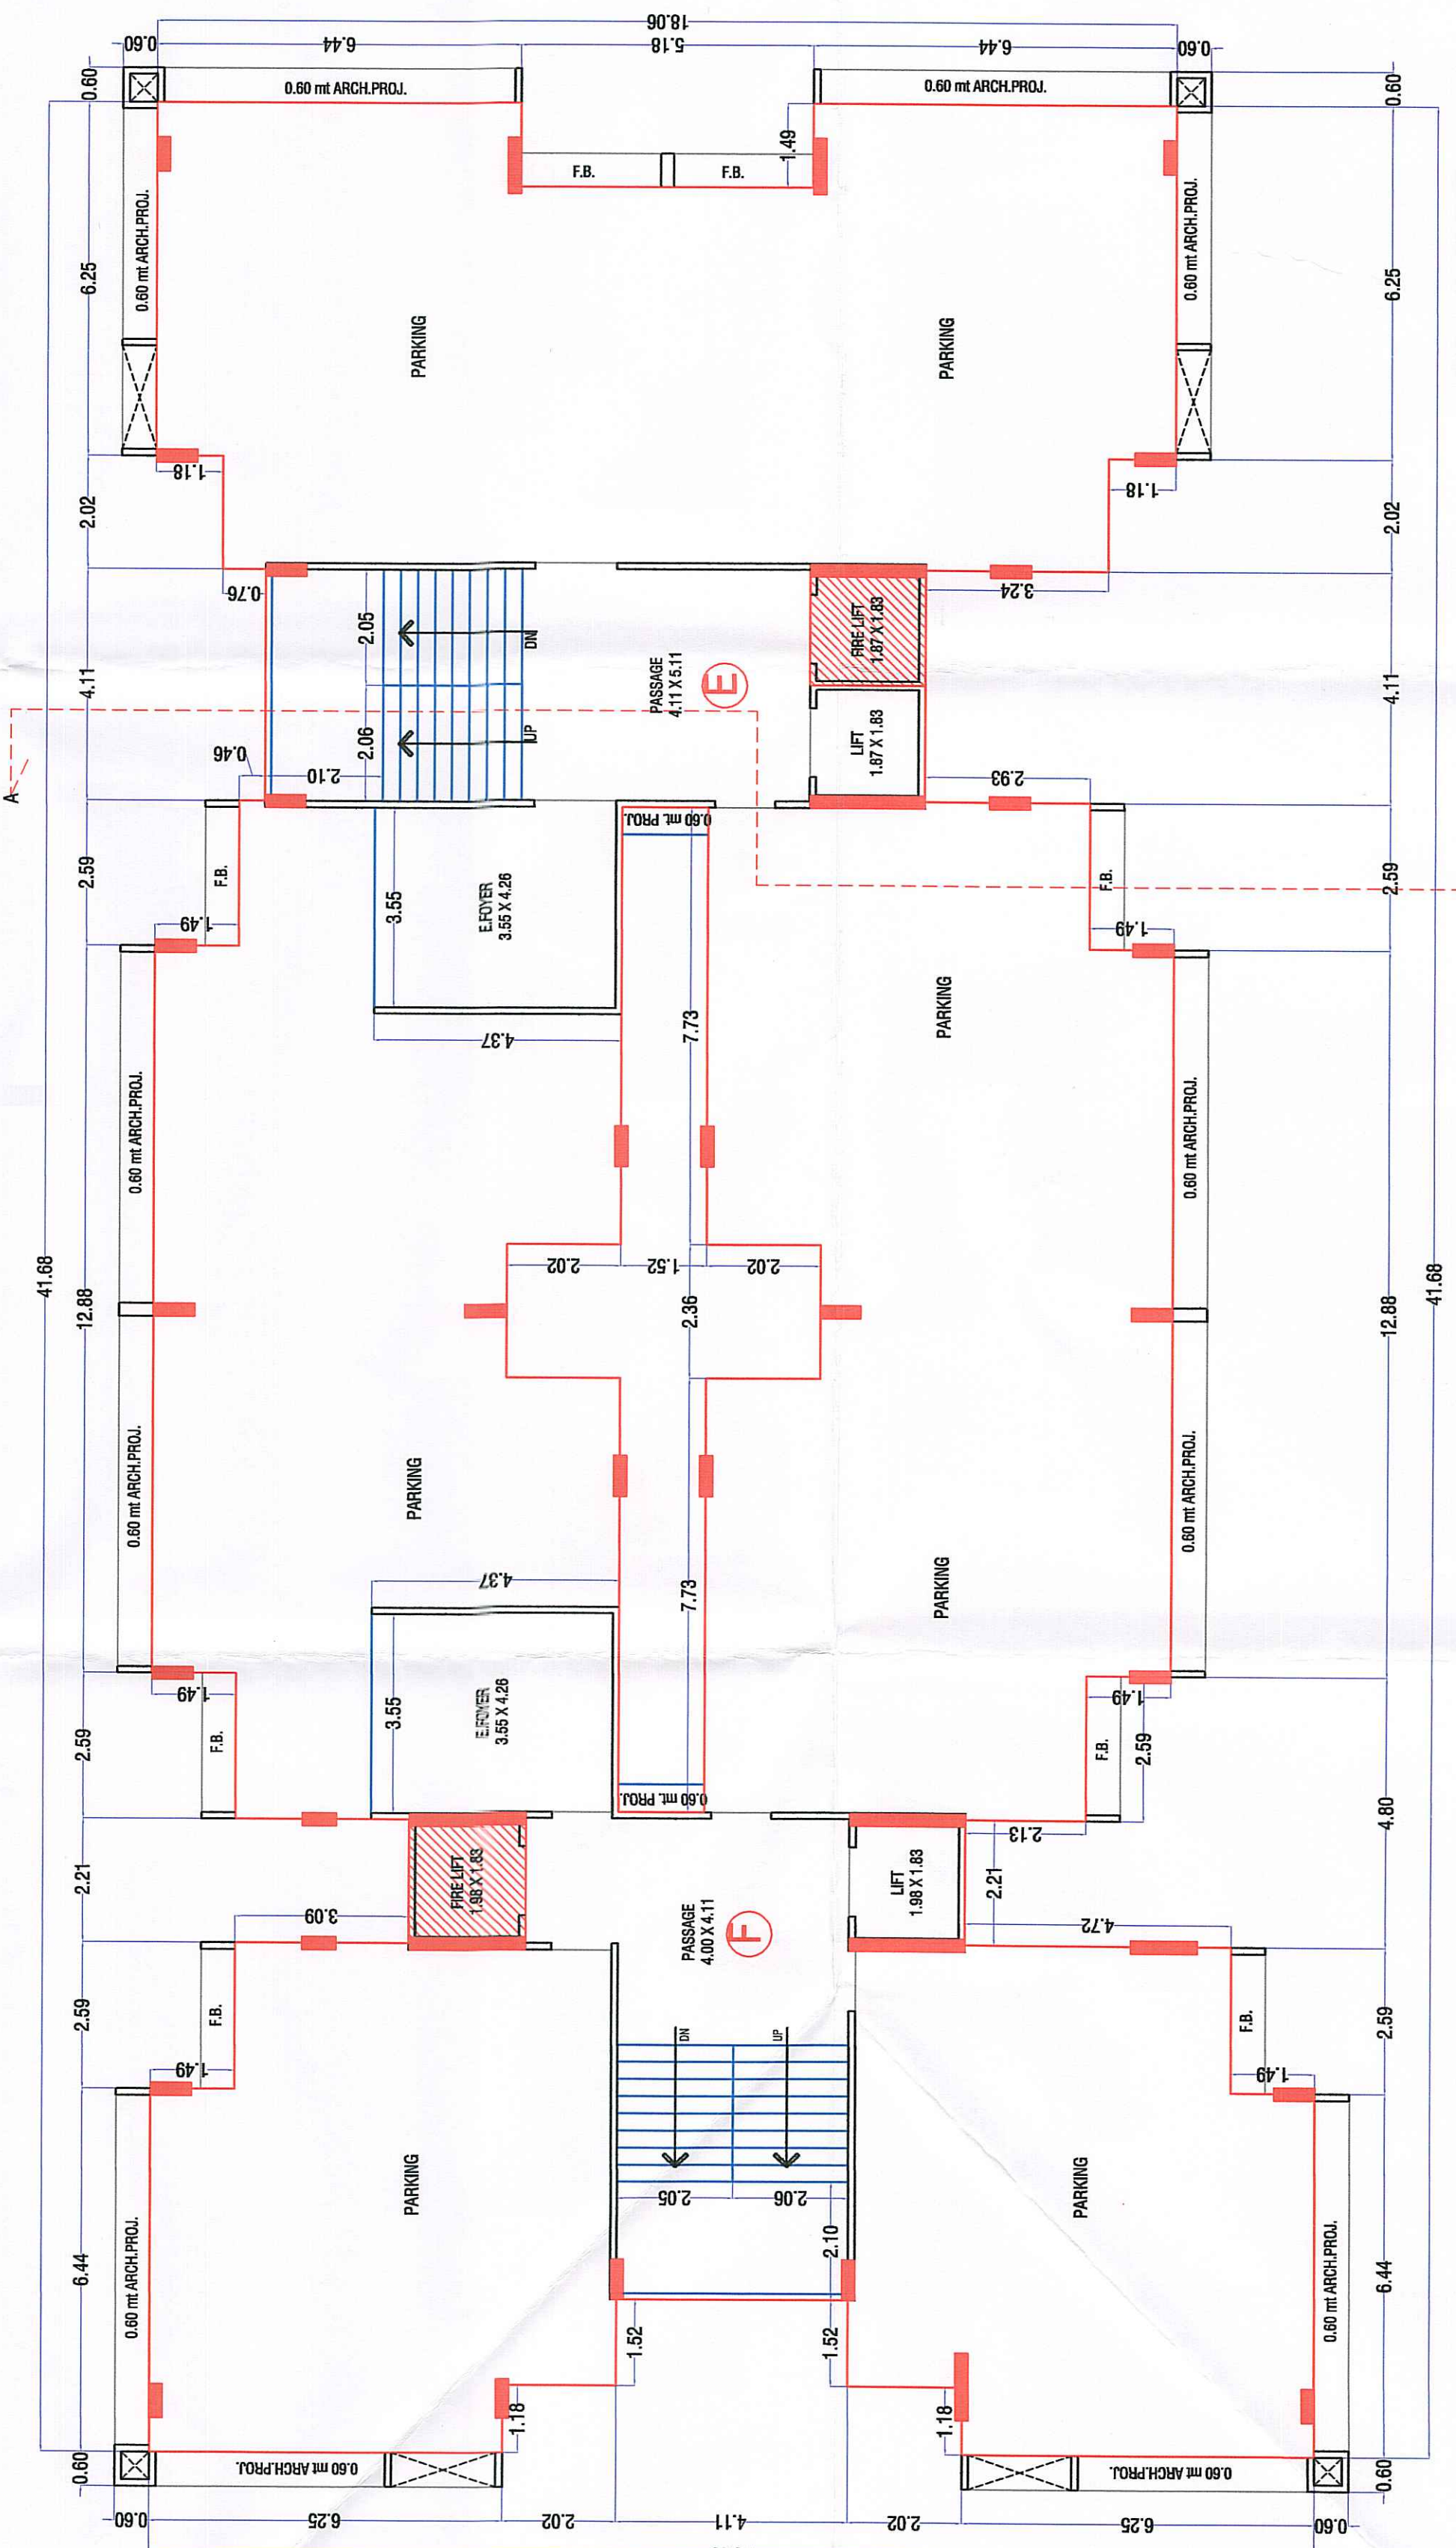

GROUND FLOOR PLAN

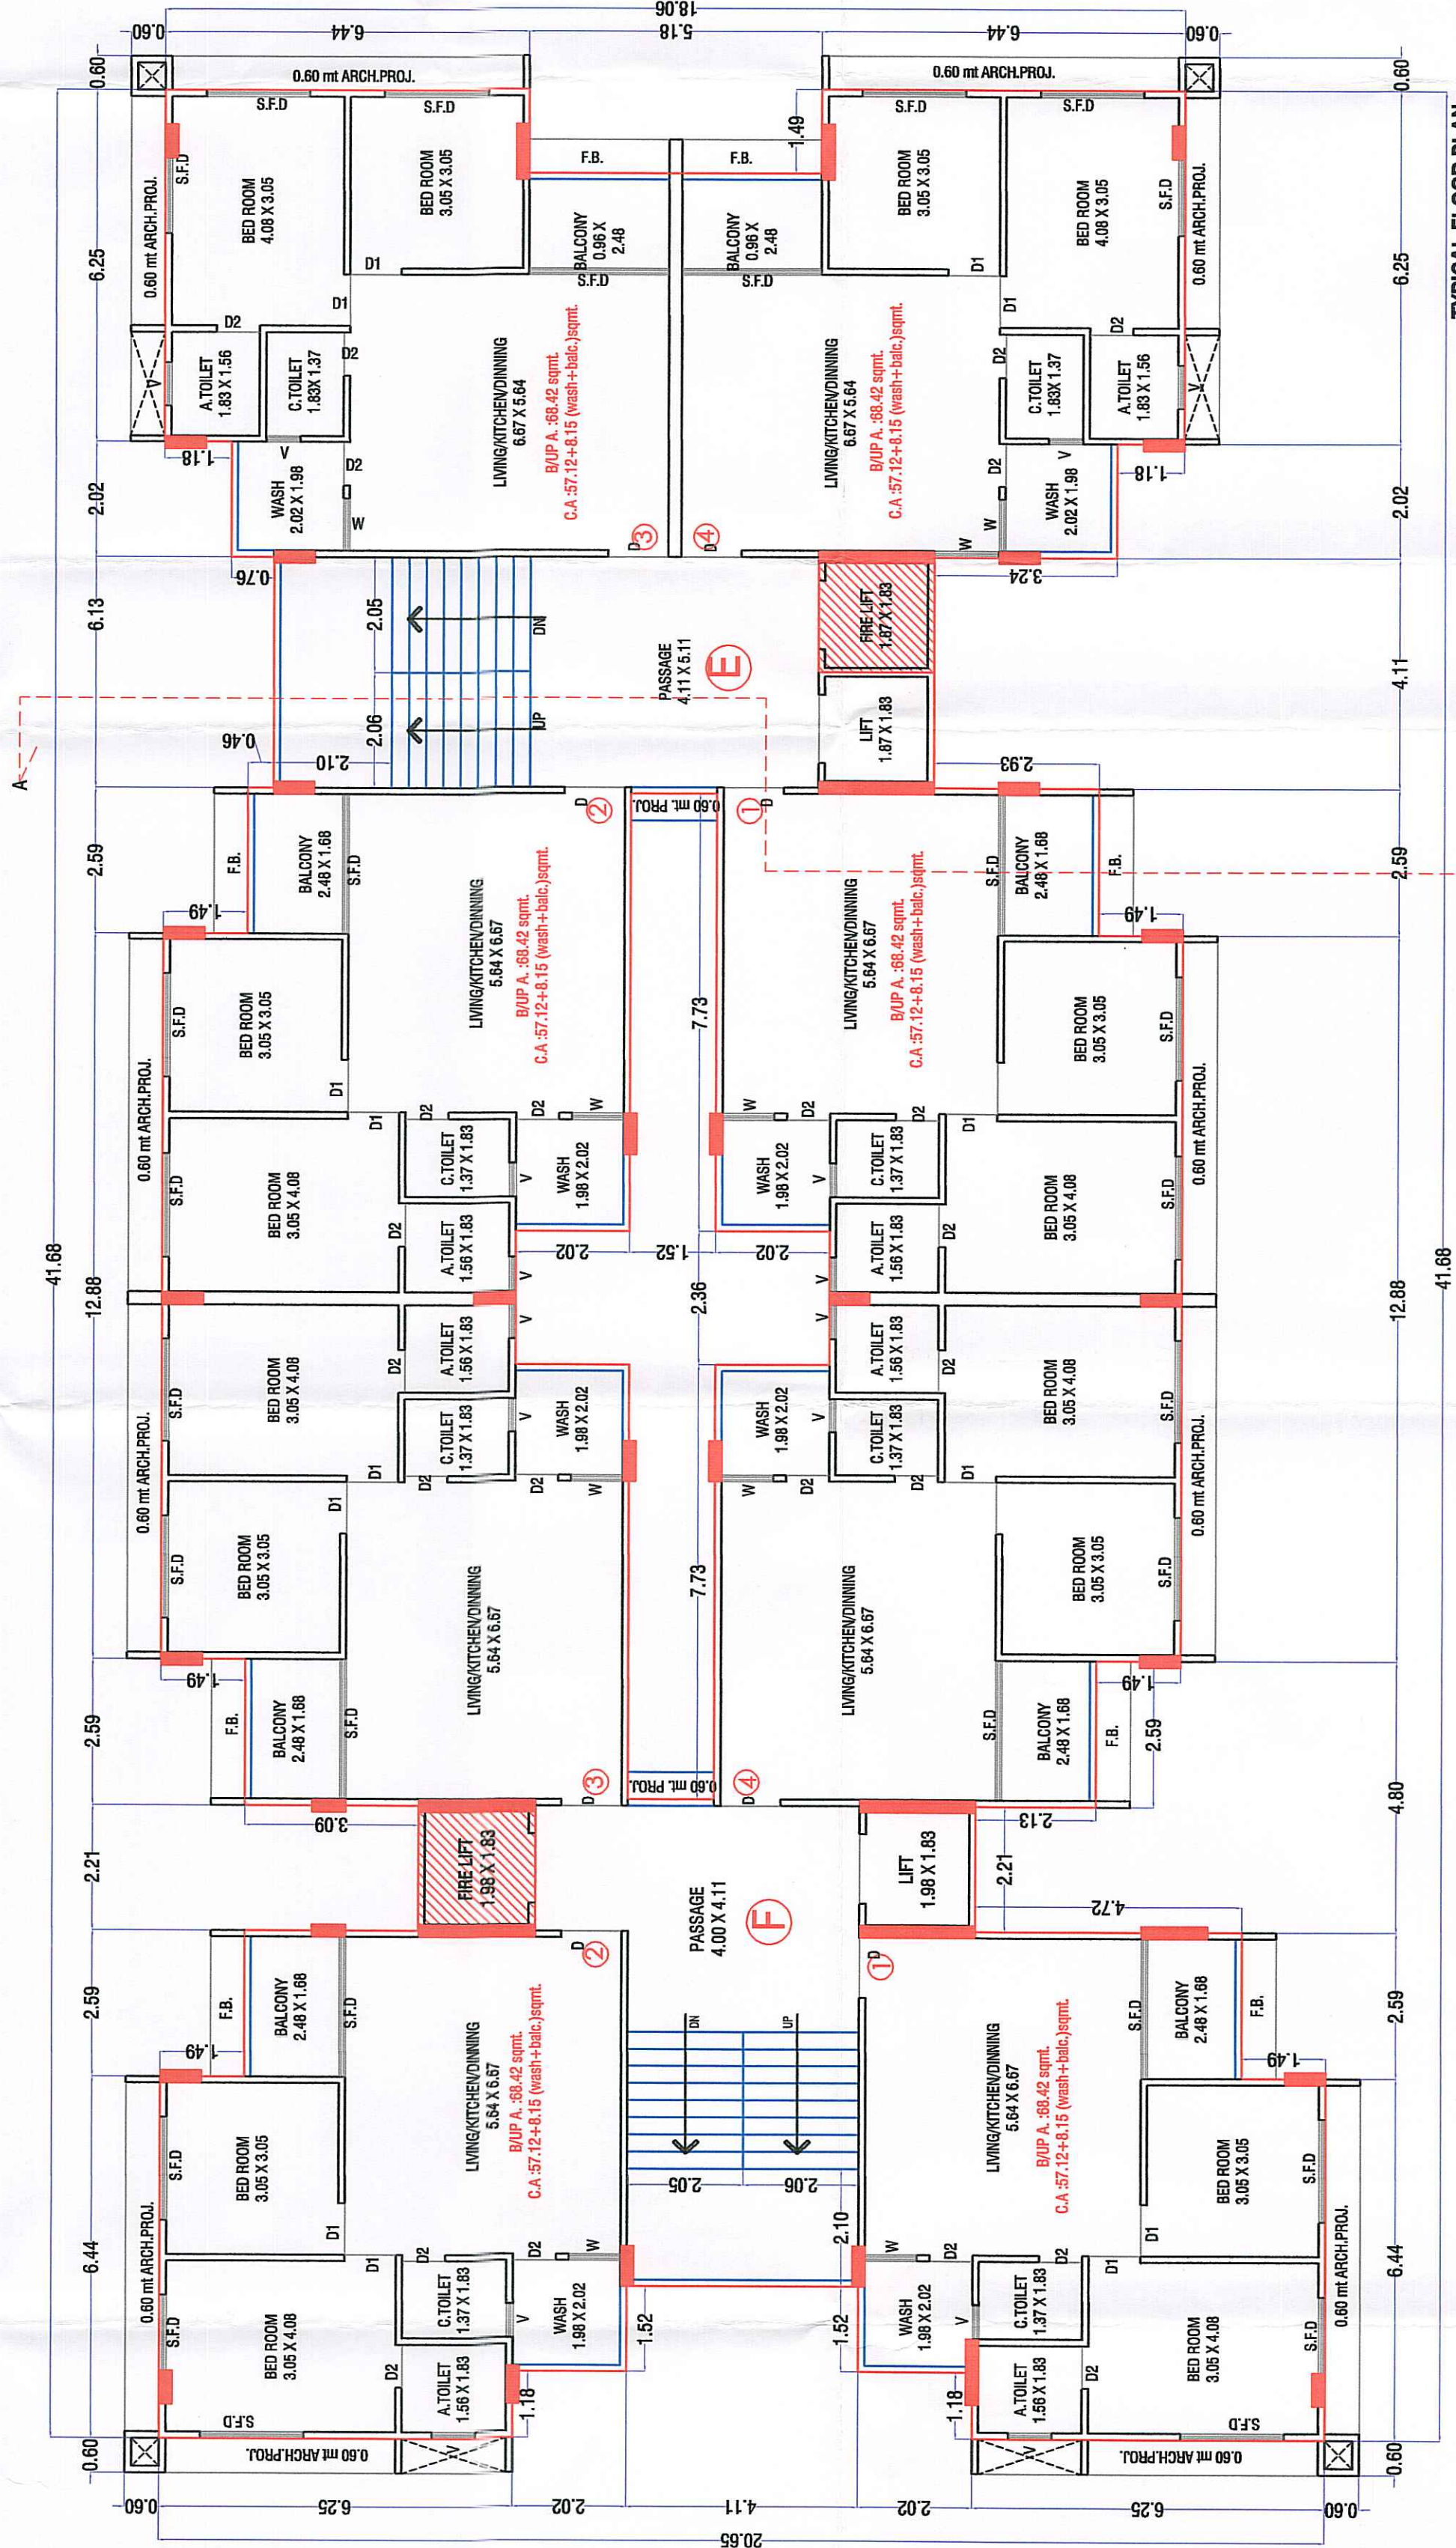

TYPICAL FLOOR PLAN (1ST TO 14TH FL.)

OWNERS SIGNATURE
MAYUR SANGANI
SUDAJI ER 7593

ARCHITECT
MAYUR SANGANI
STRUCTURAL ENGINEER & APPROVED VALUER
MAYUR SANGANI
212 SMS ARISTA, BESIDE PRIME SHOPPERS,
UNIVERSITY ROAD, VSU,
SURAT, 395007.
E-mail: sangani.mayur@gmail.com