
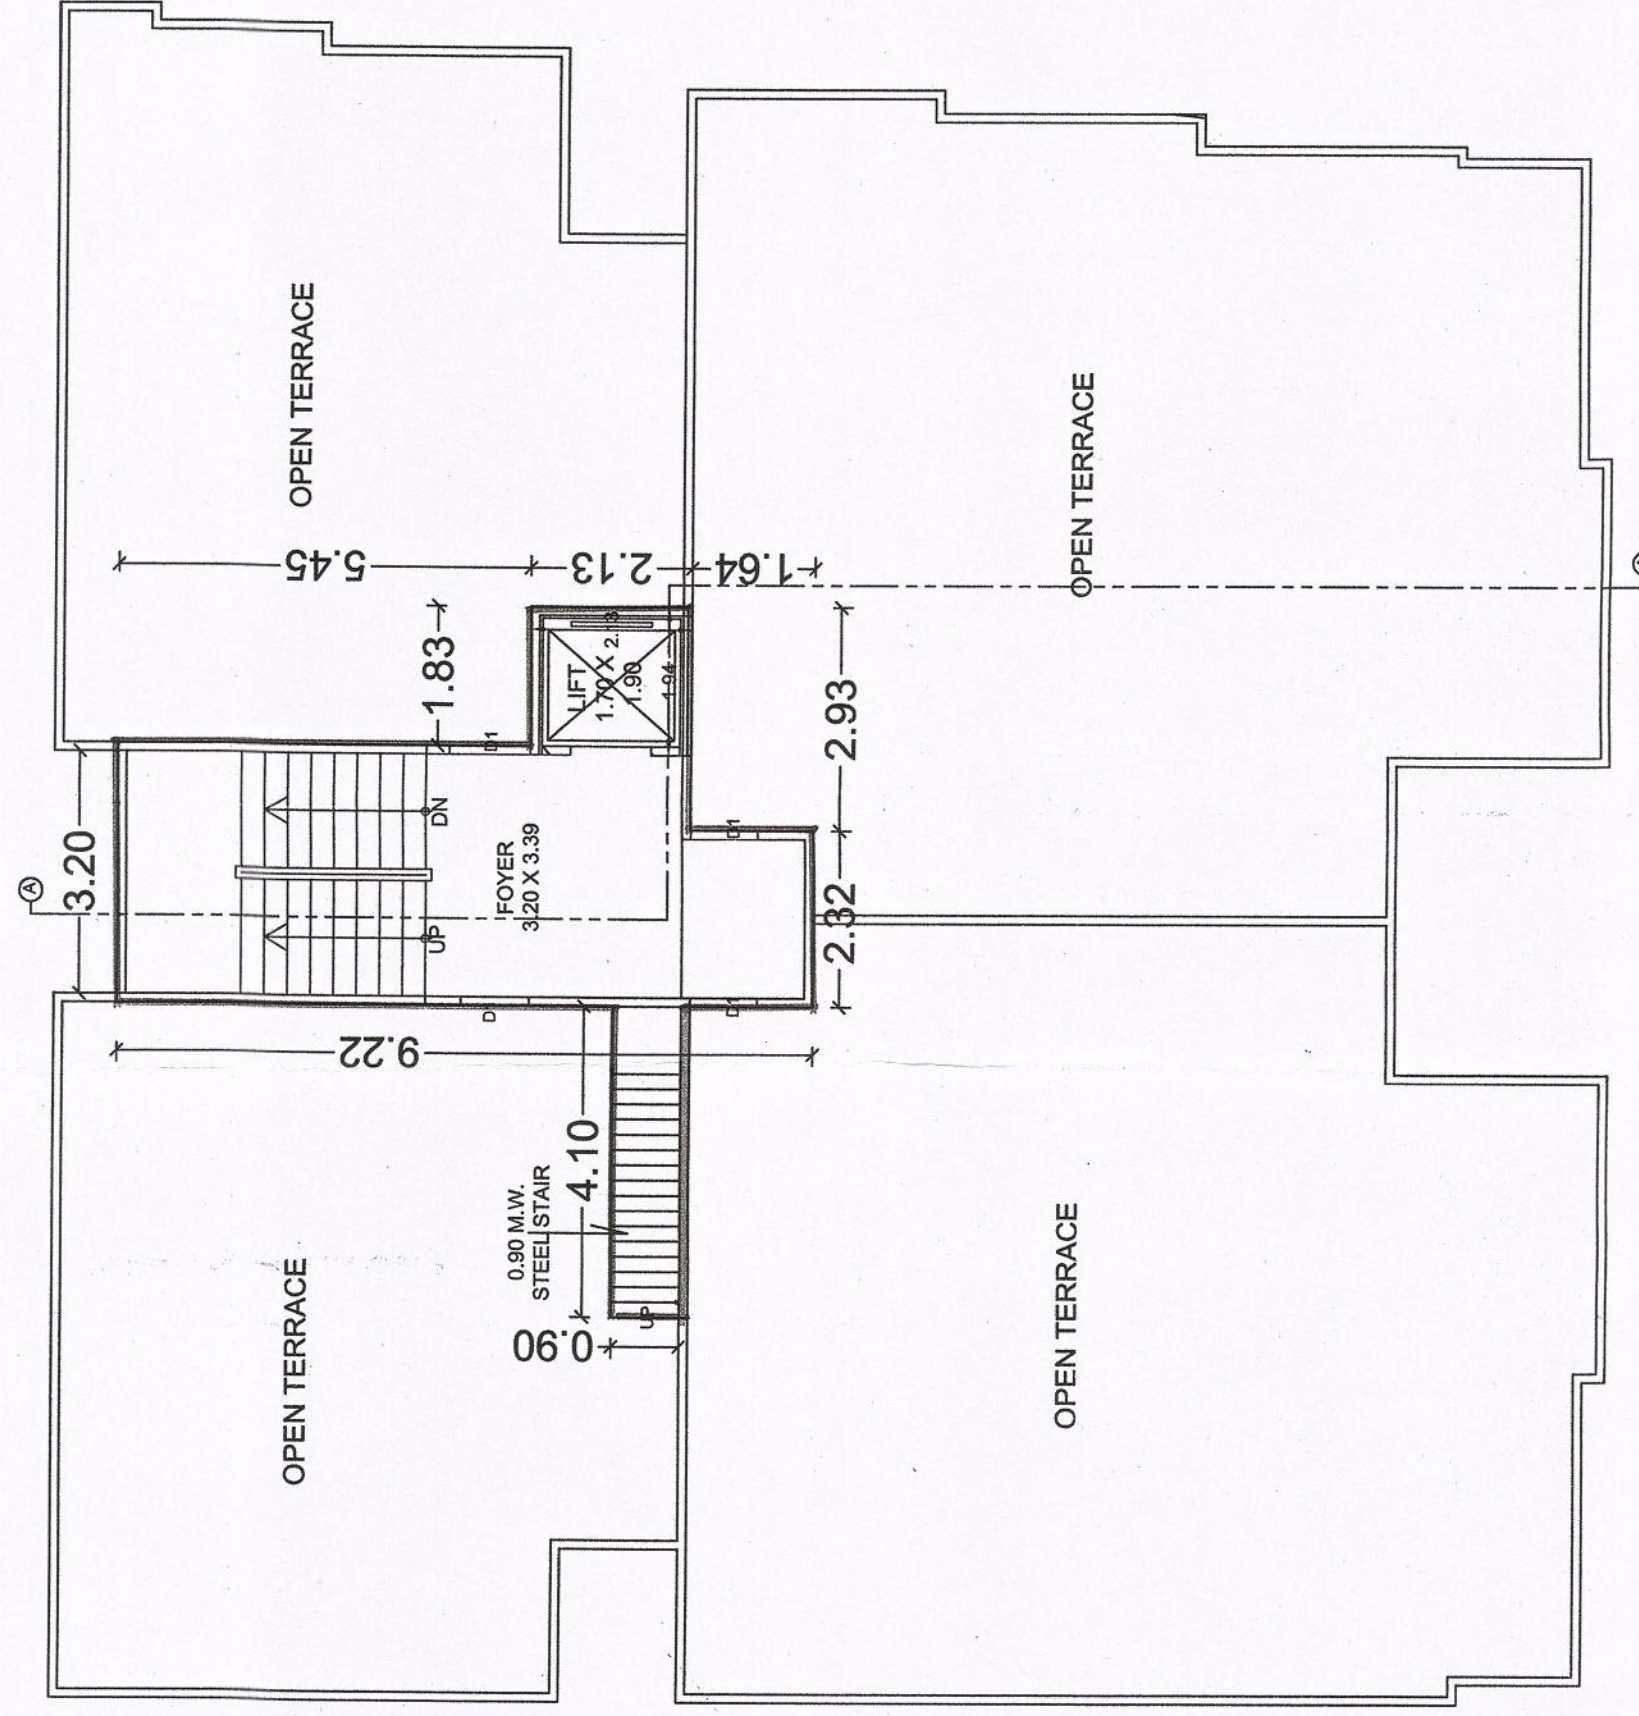
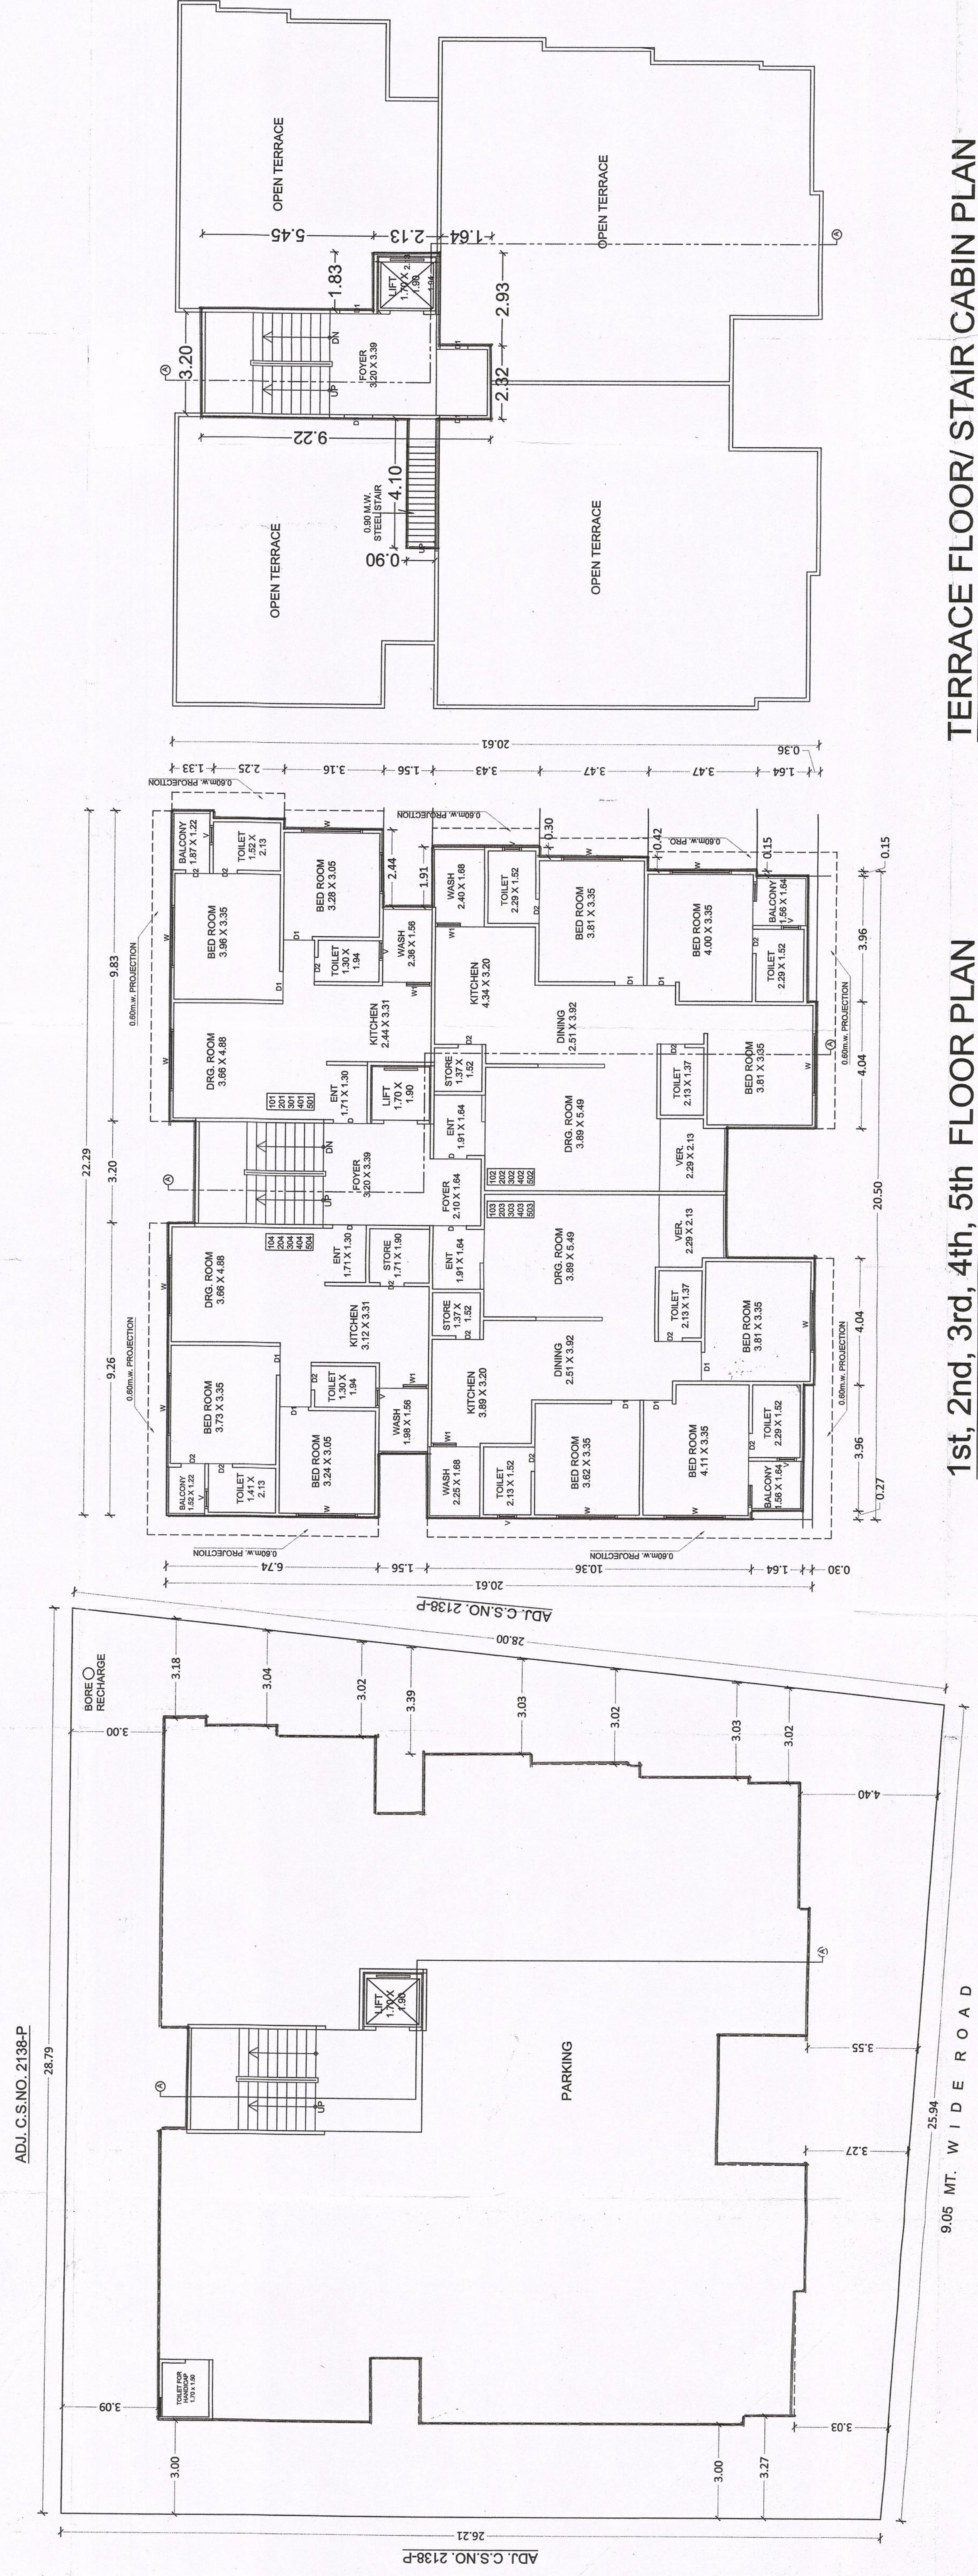
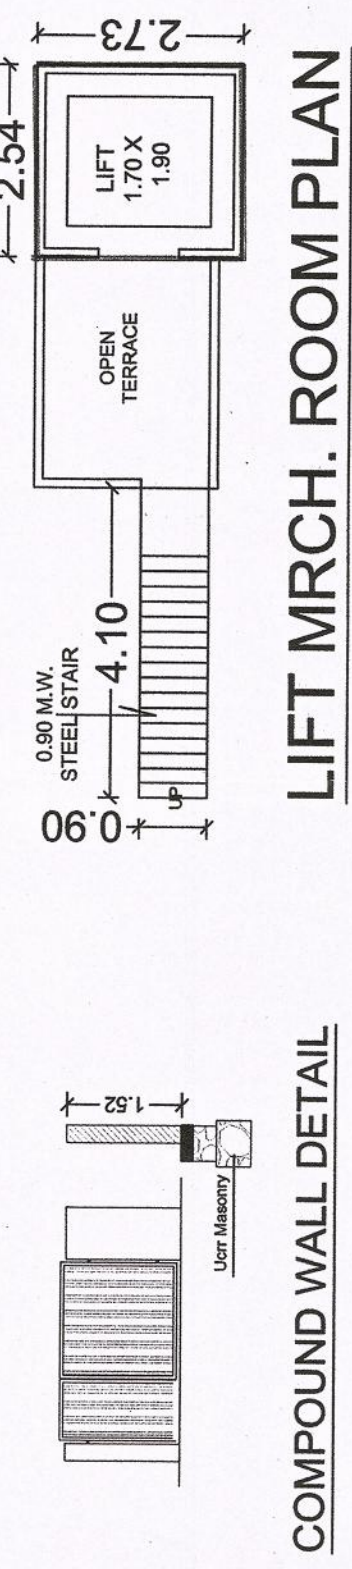
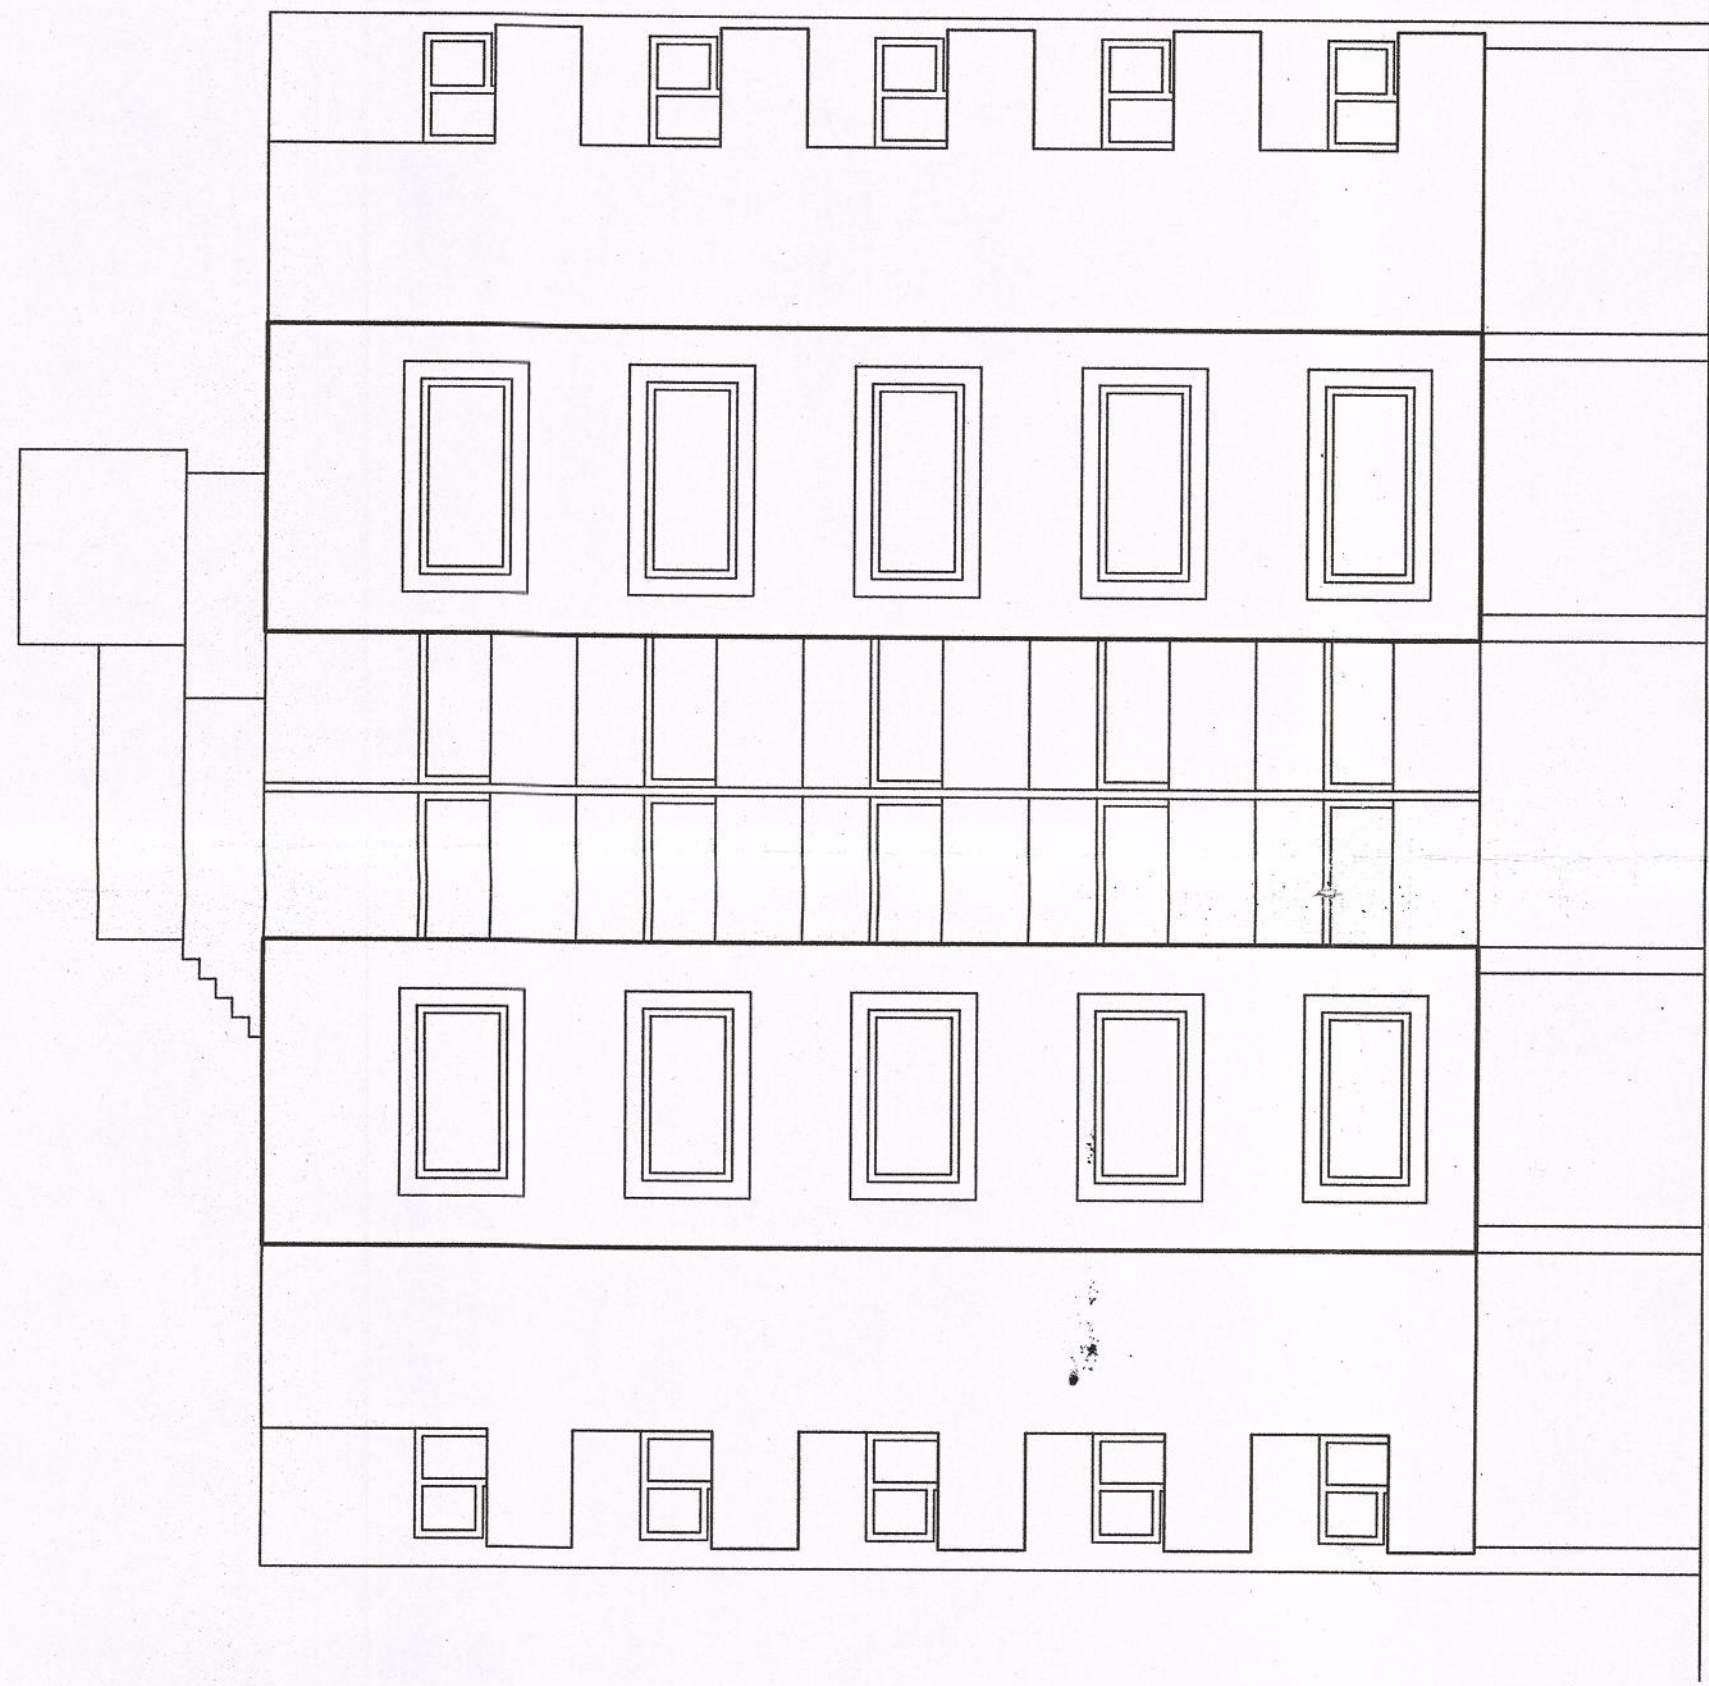
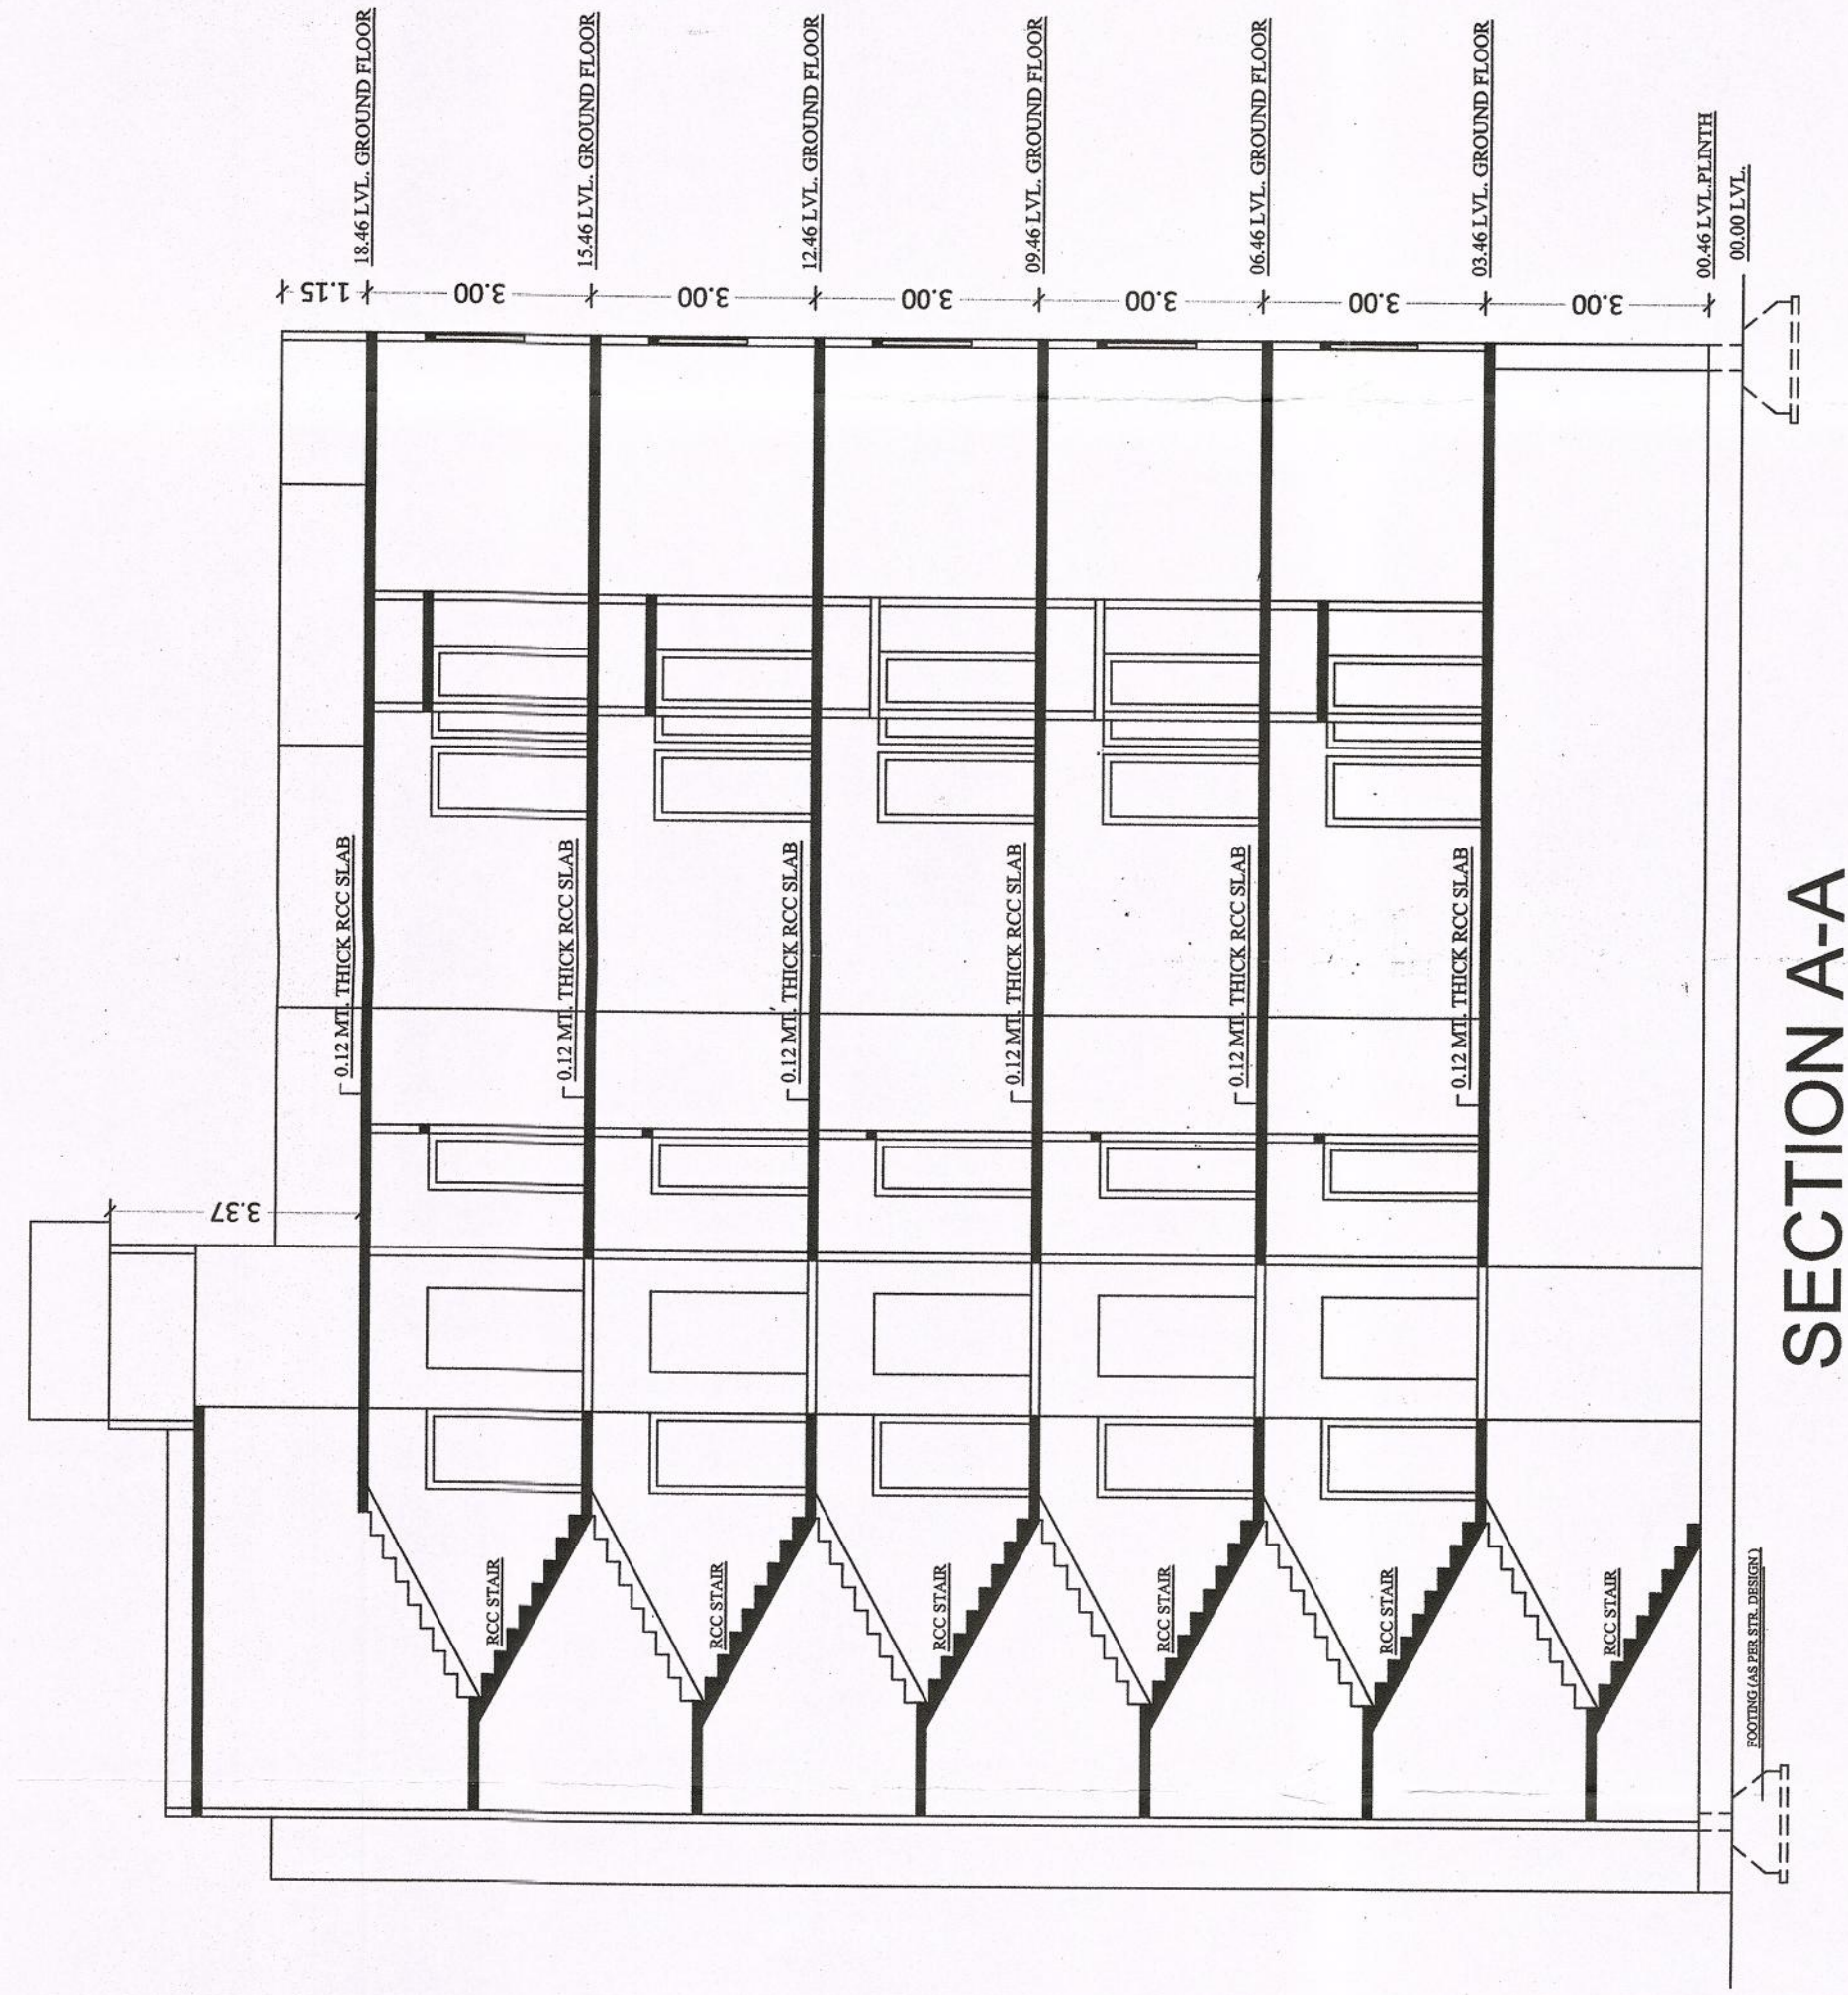


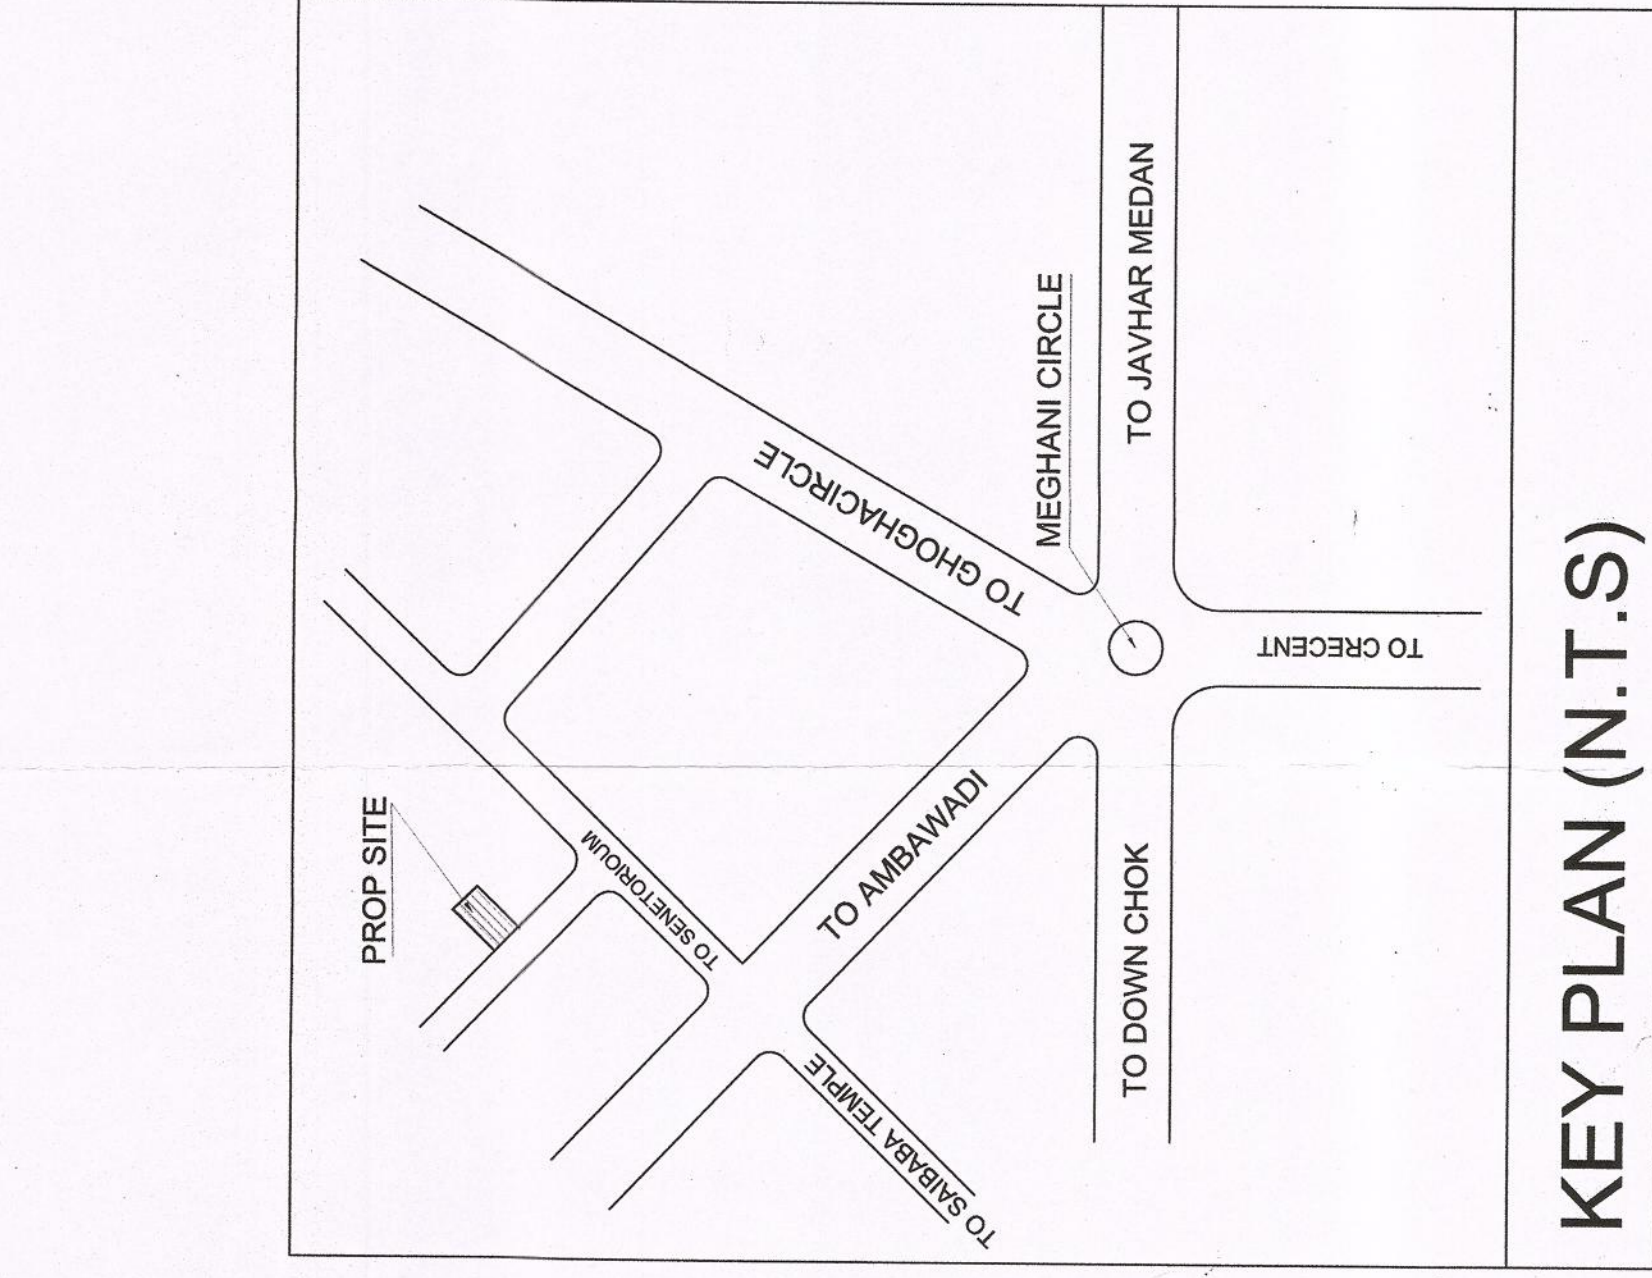

TERRACE FLOOR/ STAIR CABIN PLAN

1st, 2nd, 3rd, 4th, 5th FLOOR PLAN

GROUND FLOOR/ PARKING CUM SITE PLAN

AUTHORITY