


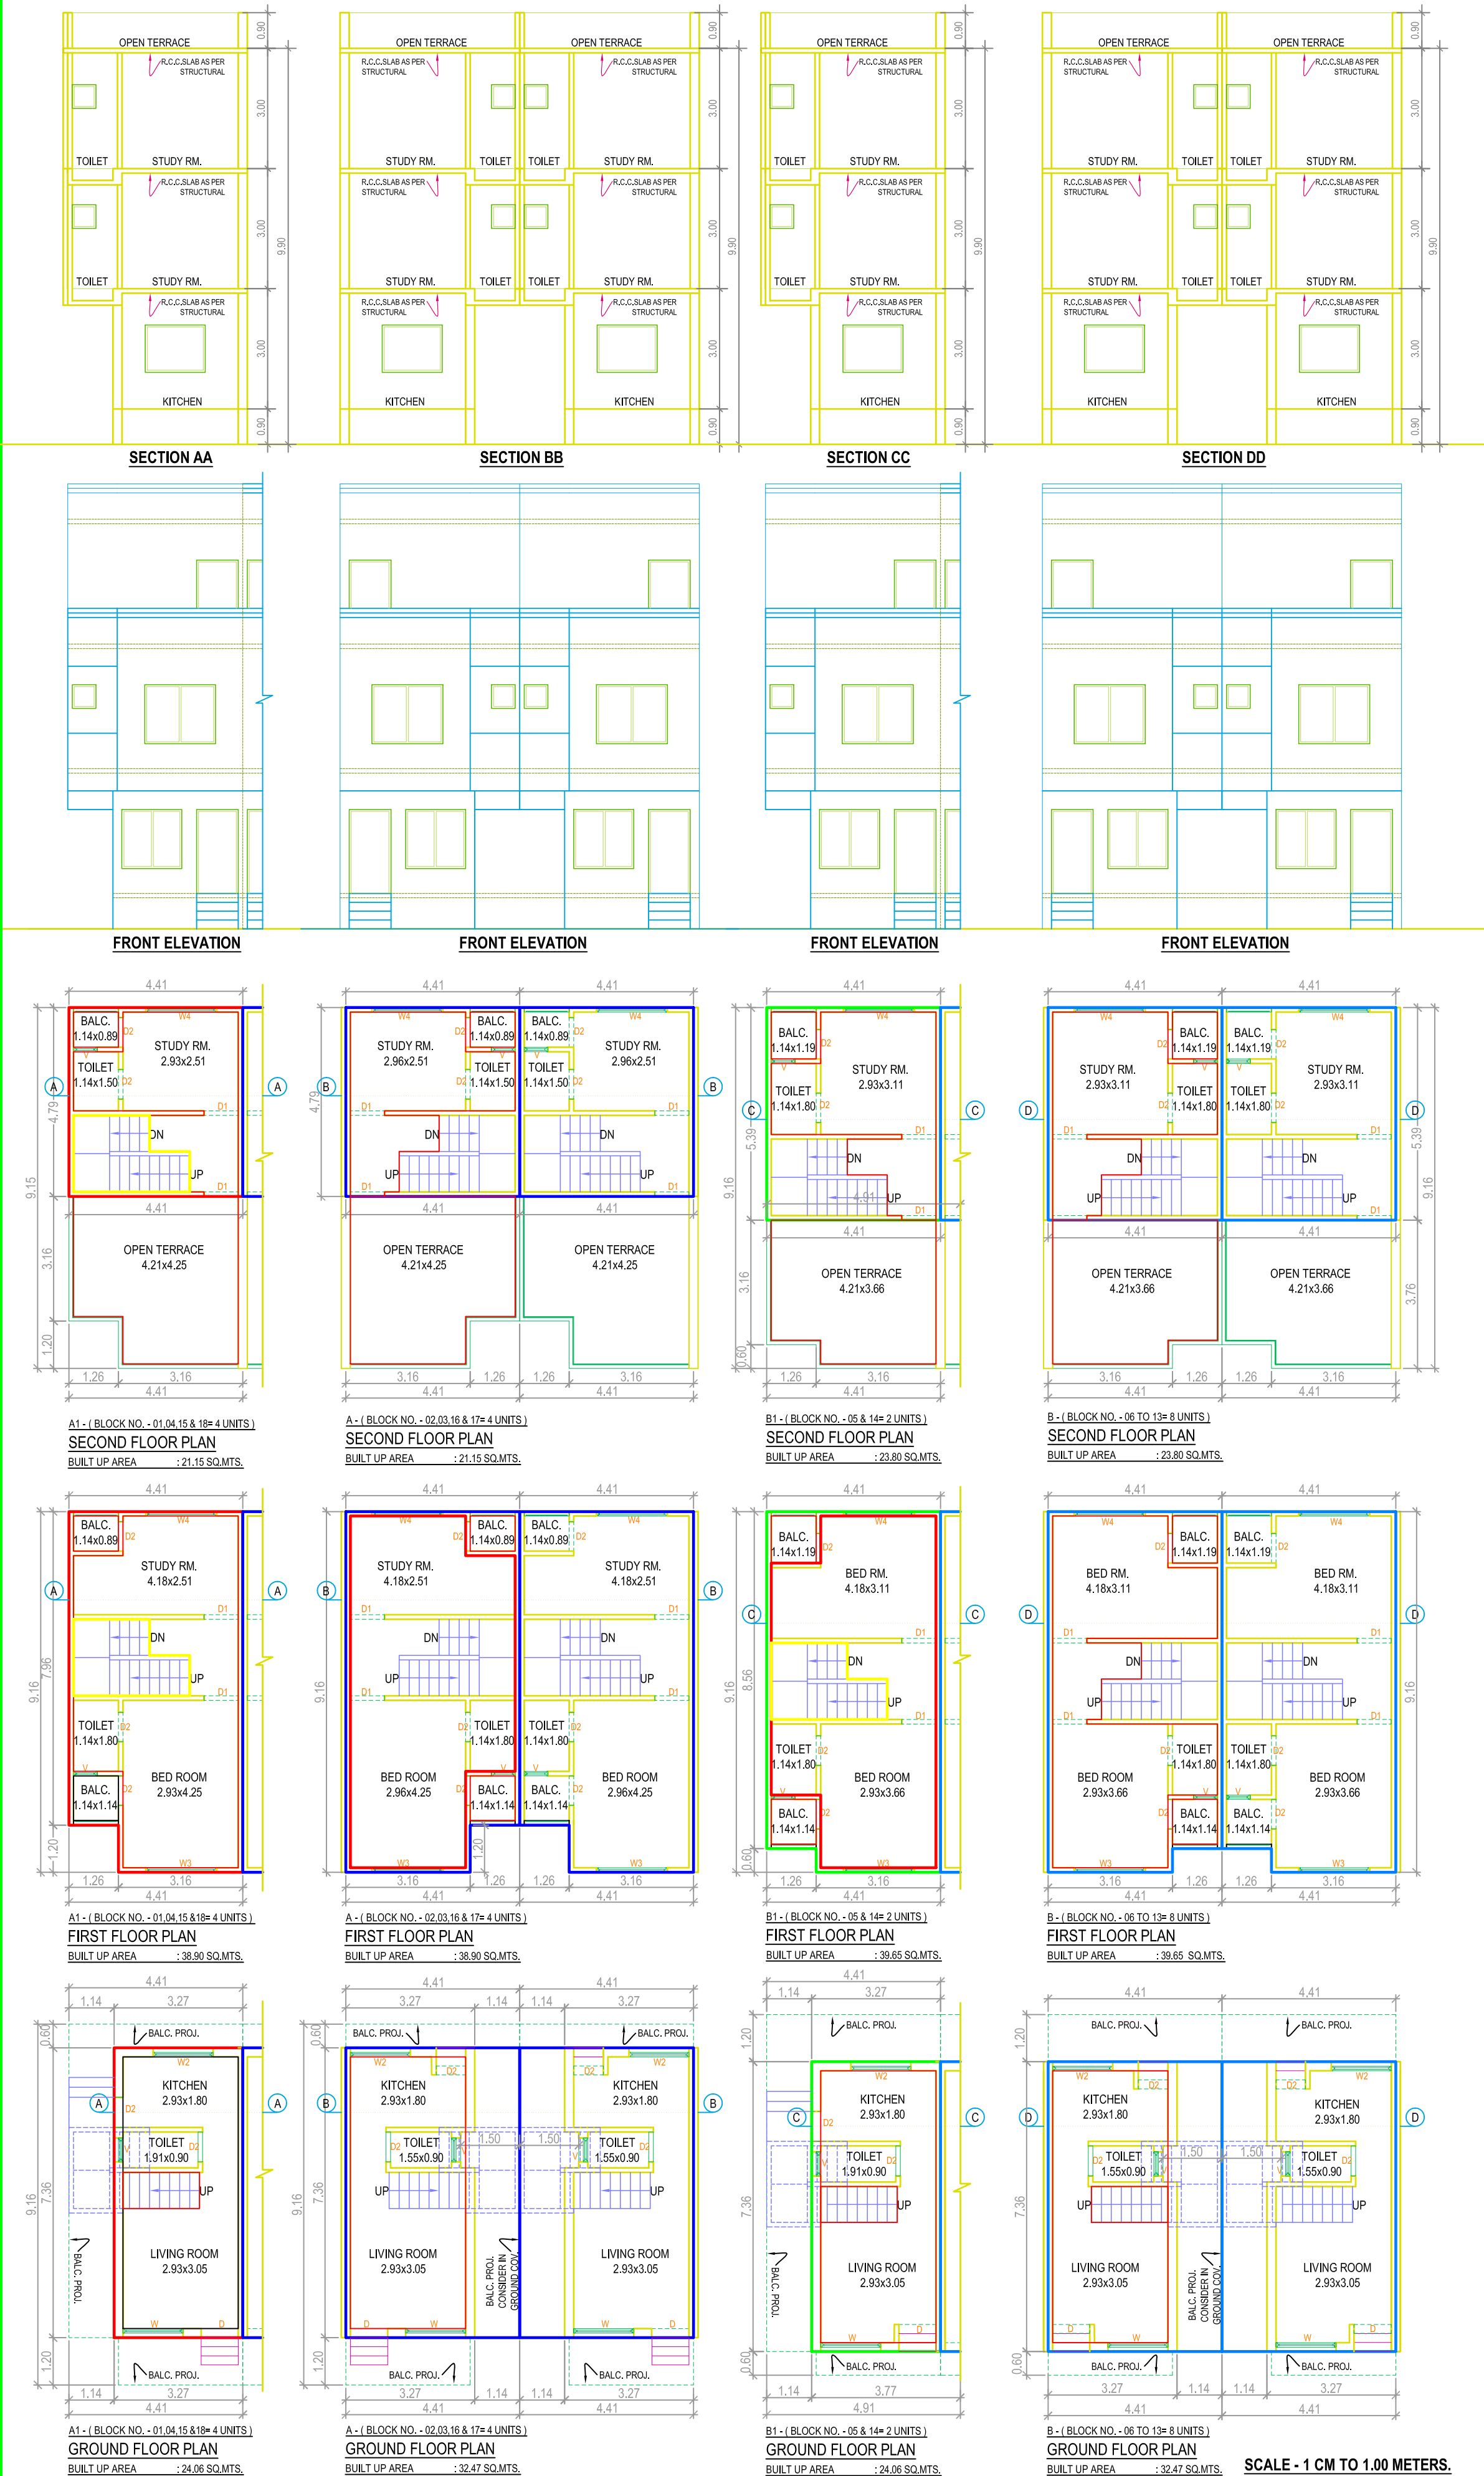

SCHEDULE OF OPENNING

DOORS	D	1.06 x 2.13
DOORS	D1	0.90 x 2.13
DOORS	D2	0.75 x 2.13
WINDOWS	W	1.80 x 1.20
WINDOWS	W1	1.50 x 1.20
WINDOWS	W2	1.20 x 0.90
WINDOWS	W3	0.90 x 0.90
WINDOWS	W4	0.45 x 1.20
VENTS	V	0.60 x 0.60

SIGNATURE OF OWNER

SIGN. OF ARCHI. - ENGI.

 Kanubhai Patel
DISHA
ASSOCIATE
Engineers - Architects - Project Consultants
123, FF, Ashwamegh Complex, Rajmahal Road,
Vadodara - 390 001
VMSS LIC. NO : ER / 45 / 2016 - 2019
VUDA LIC. NO : E / 298 / 2013 - 2016