


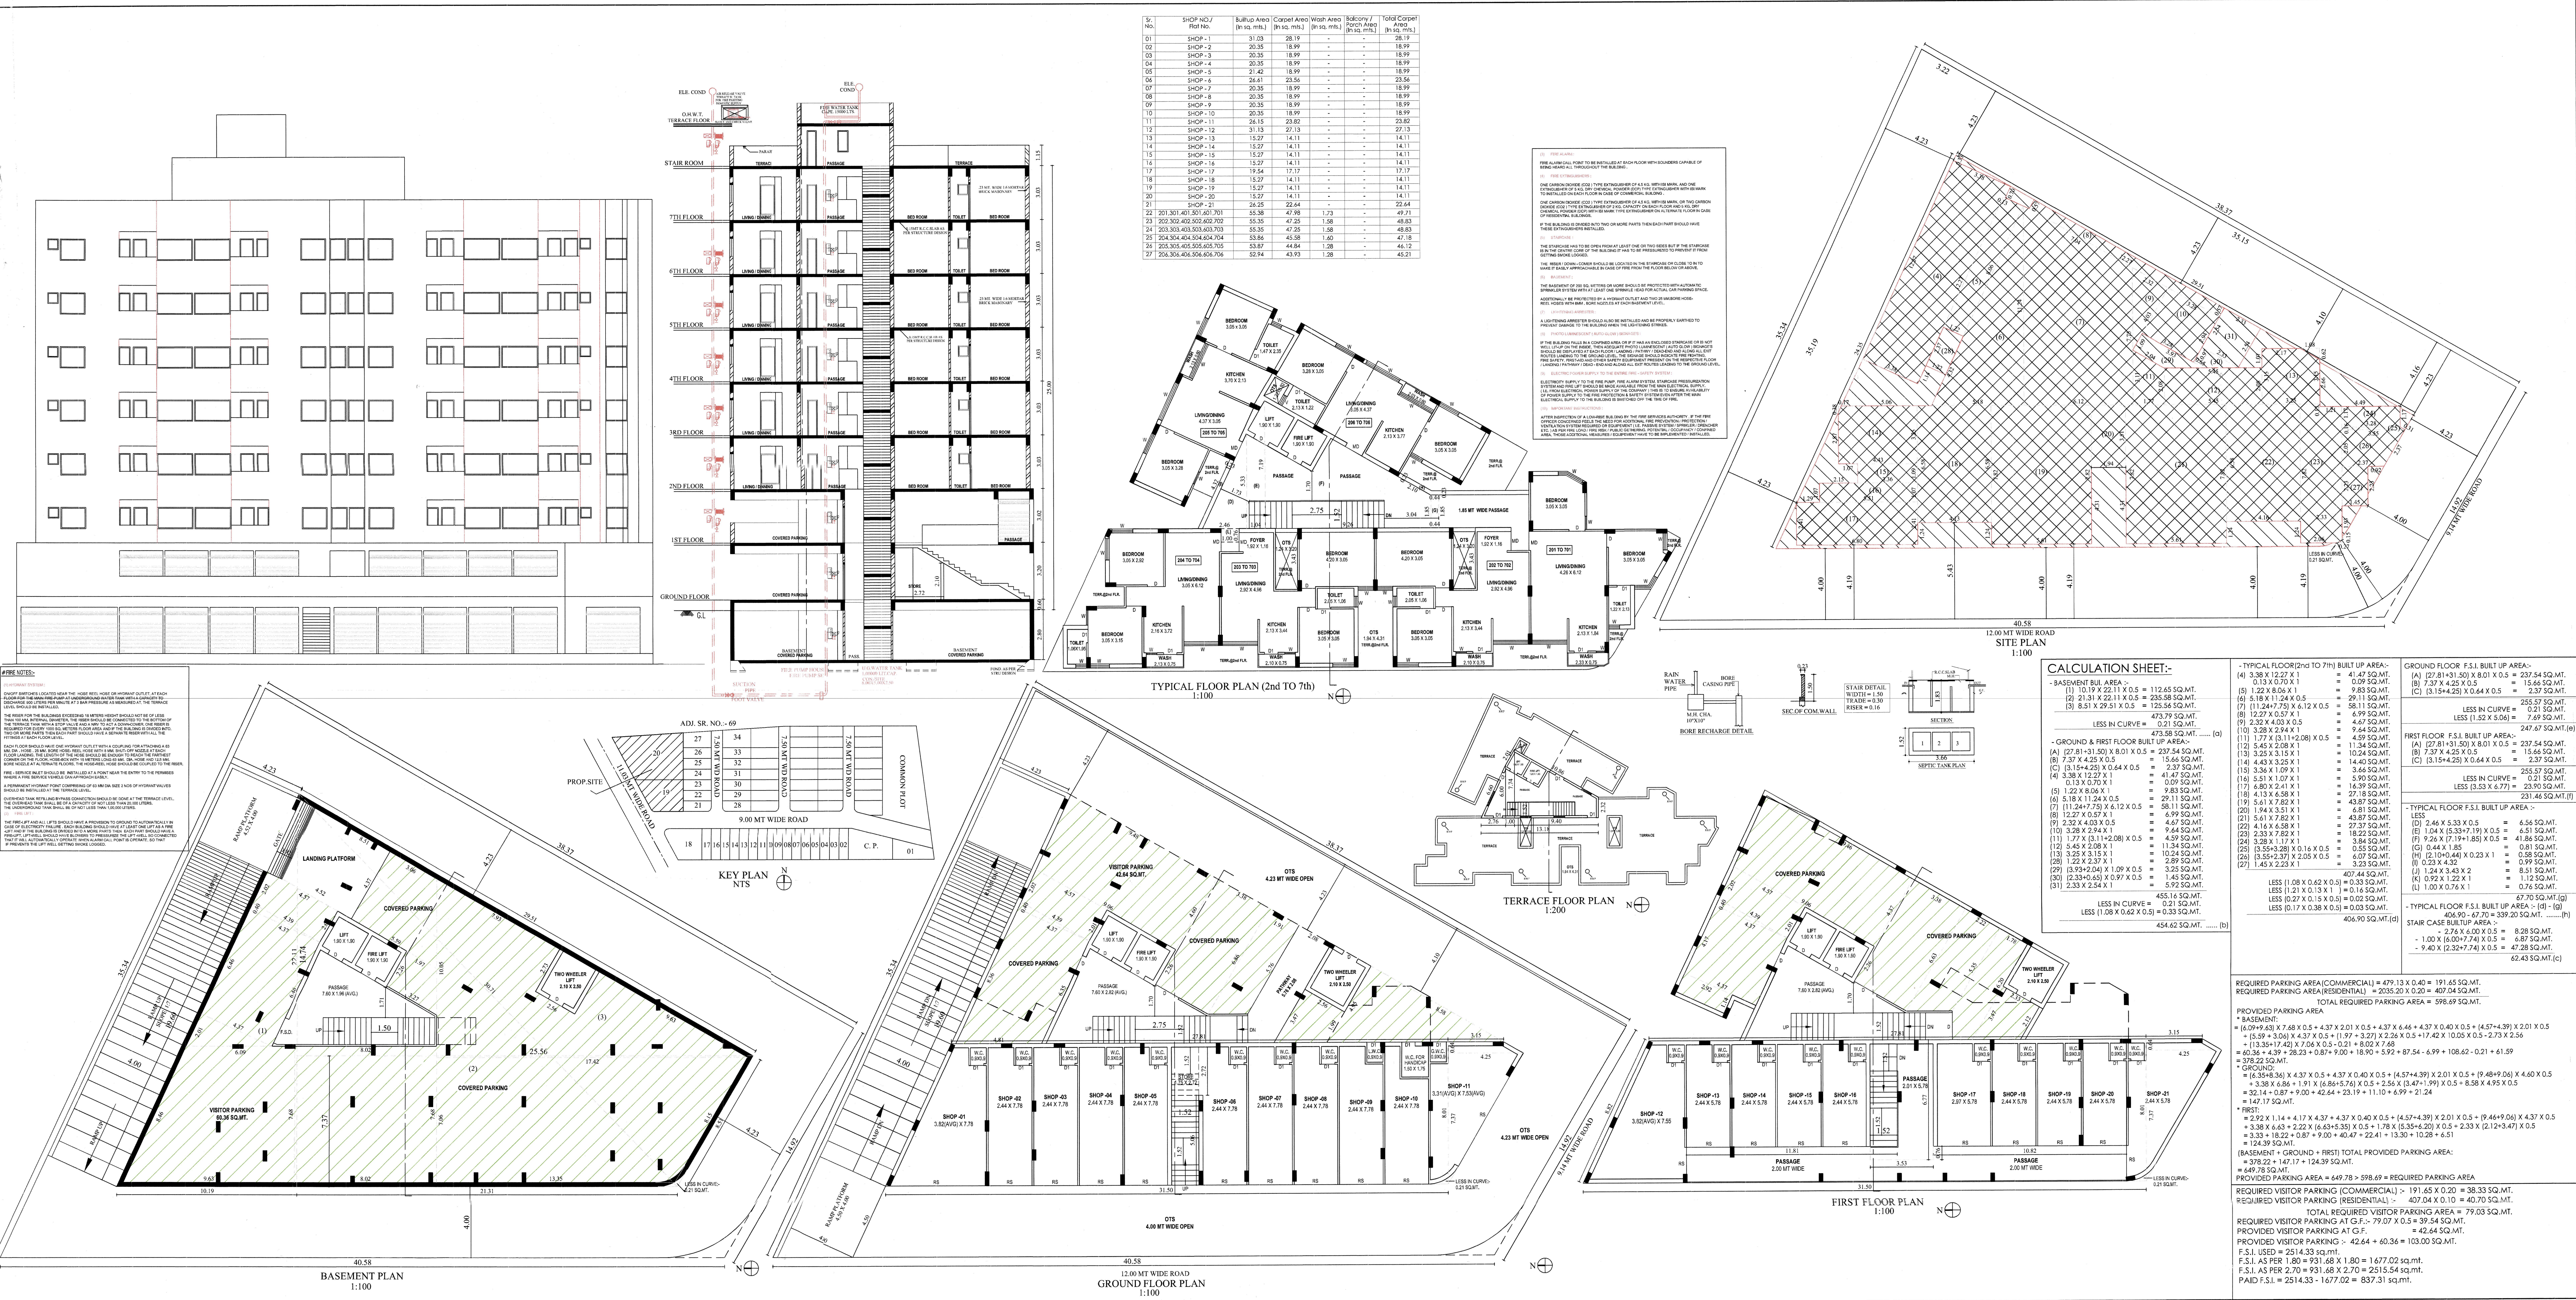

NAME OF WORK-REVISED RESH-COM. BUILDING PLAN (G+7)- DWELLING-3				
OWNERS NAME	M/S DEV DEVELOPERS PARTNERS SHREE NILESHBHAI VAJUBHAI DANGAR SHREE MAYURBHAI MUKESHBHAI DANGAR			
LOCATION	GOVIND RATNA FLATS, NEAR SHYAMAL CITY, MAVDI			
VILLAGE/CITY	MAVDI	WARD NO.	12	
USE OF BUILD.	RESH-COM.	REV. SR. NO.	56P	
TYPE OF CONS.	FRAME STRUCTURE	PLOT NO.	19-20	
AREA TABLE:		PLOT NO.: 19+20 AREA - 931.68 SQ.MT.		
FLOOR	USED BUI.	DUCT IN F.S.I.	LESS IN F.S.I.	F.S.I. BUILT UP AREA
BASEMENT	475.58	-	475.58	0.00
GROUND	454.62	-	206.35	247.67
FIRST	454.62	-	233.16	231.46
SECOND	406.90	-	67.70	339.20
THIRD	406.90	-	67.70	339.20
FOURTH	406.90	-	67.70	339.20
FIFTH	406.90	-	67.70	339.20
SIXTH	406.90	-	67.70	339.20
SEVENTH	406.90	-	67.70	339.20
TERRACE	62.43	-	62.43	0.00
TOTAL	3886.65	-	1372.32	2514.33
F.S.I. USED -		2514.33 / 931.68 = 2.699 < 2.70		
OWNER:				
ENGINEER:-				
STRU. ENGINEER:-				
NIRAV KHANT 402, Urban Complex, K.V.V. Circle, Adarsh Road, Rajiv-20000, RODA LG No. 68, P.W.C. LG No. 6-142 No. 902891206				
ASHTIN LODHIYA Structural Engineer Sparkle Complex, 2nd Floor, Rajiv C. No. 24, K.V.V. Circle, Adarsh Road, Rajiv-20000, RAJIV LG No. 68, P.W.C. LG No. 6-142 No. 902891206				
AUTHORITY				