



Approved subject to condition laid down in Building Regulation Order No. 22-2-96


TRUE COPY
AMBANI ASSOCIATES
Jignesh P. Ambani
204, Sagarika Apartment,
Opp. Canara Coffee House,
Fire Brigade Crossing,
Dandia Bazar, Vadodara-390 001
MSS. Lic. No. - ER / 236 / 13-14

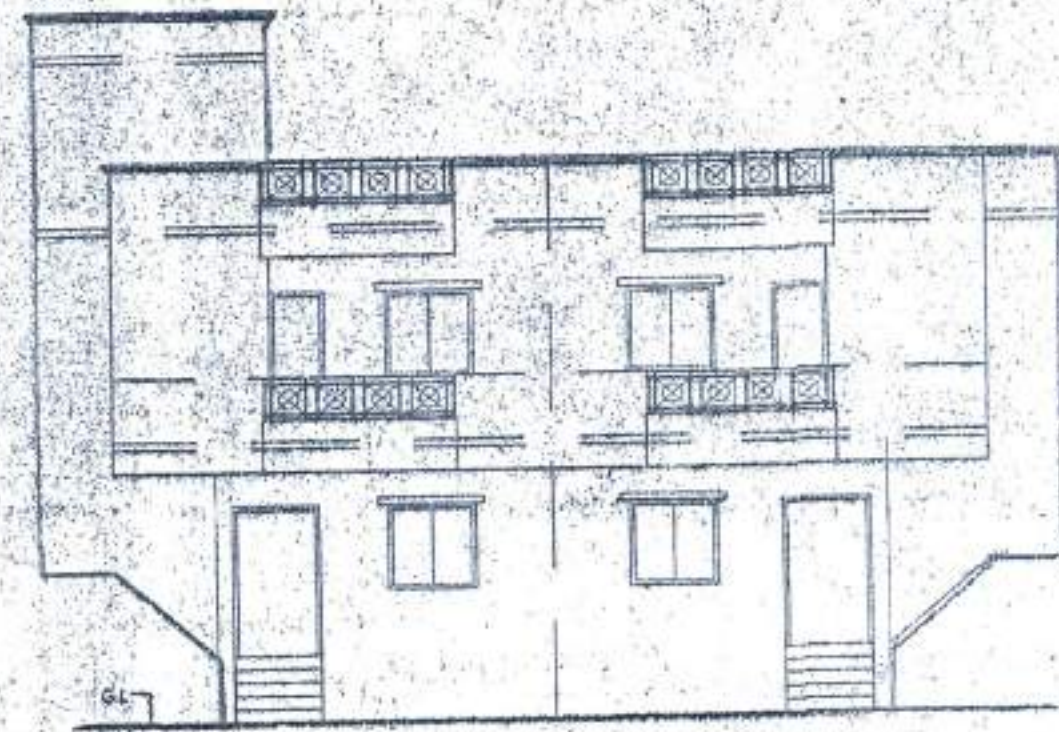


FRONT ELEVATION

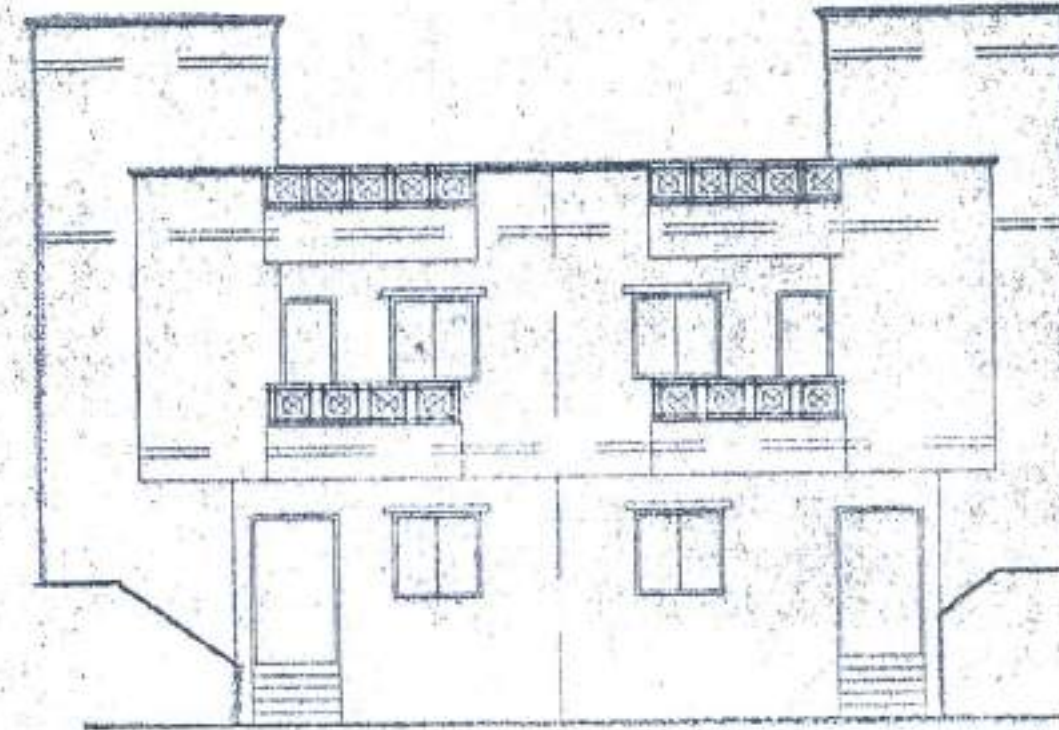


FRONT ELEVATION

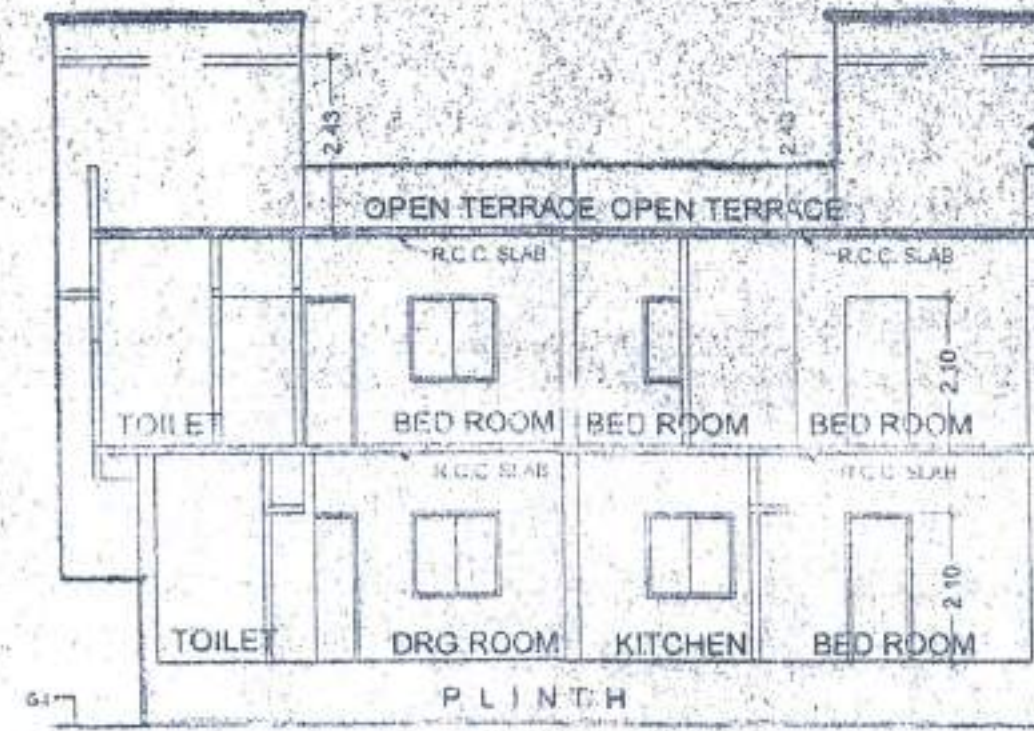

SECTION "C-D"

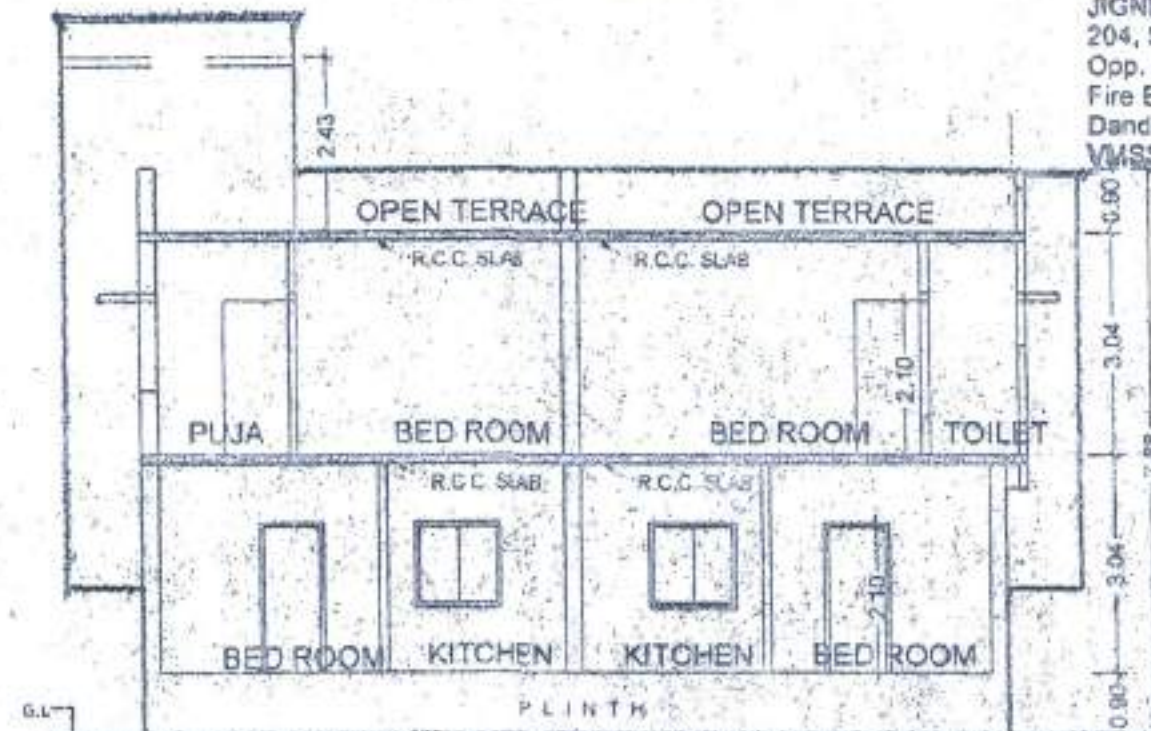


SECTION "A-B"

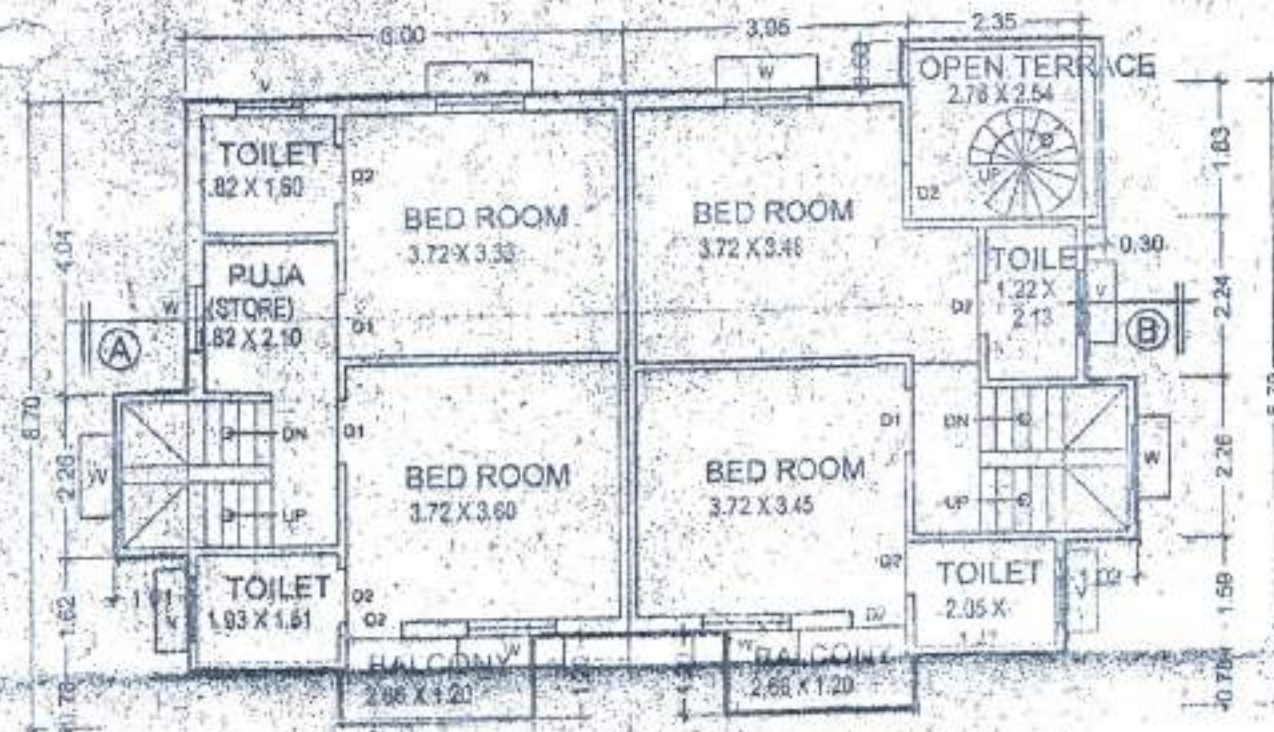


B.NO. - 50T055, 58T071, 78T083
TYPE = A
FIRST FLOOR PLAN
BUILT UP AREA = 51.37 SQ.MT.
26 X 31.37 = 1336.62 SQ.MT.

B.NO. - 07T012, 23T027, 31T036, 38T041, 45T048, 56, 57, 72T077
TYPE = B
FIRST FLOOR PLAN
BUILT UP AREA = 48.27 SQ.MT.
33 X 46.27 = 1502.91 SQ.MT.

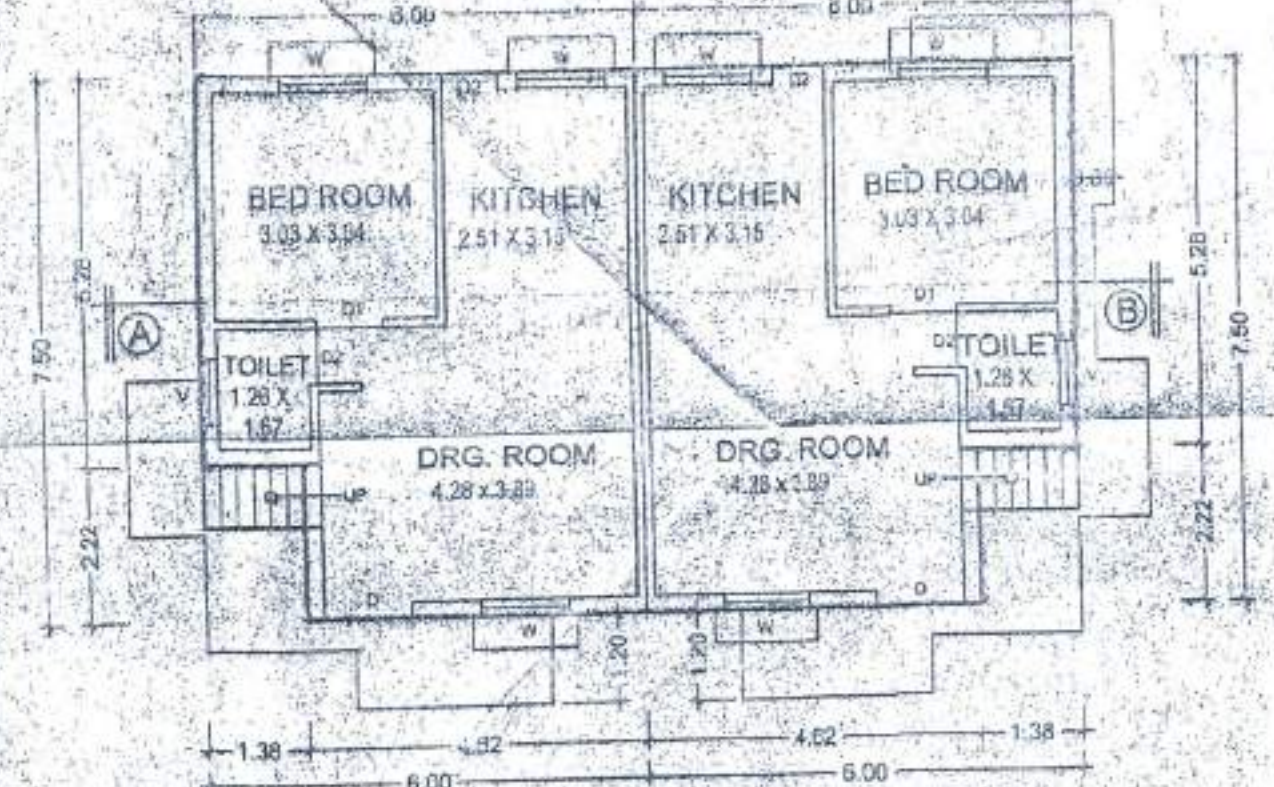


B.NO. - 50T055, 58T071, 78T083
TYPE = A
GROUND FLOOR PLAN
BUILT UP AREA = 43.18 SQ.MT.
26 X 43.18 = 1122.68 SQ.MT.

B.NO. - 07T012, 23T027, 31T036, 38T041, 45T048, 56, 57, 72T077
TYPE = B
GROUND FLOOR PLAN
BUILT UP AREA = 43.18 SQ.MT.
33 X 43.18 = 1424.94 SQ.MT.

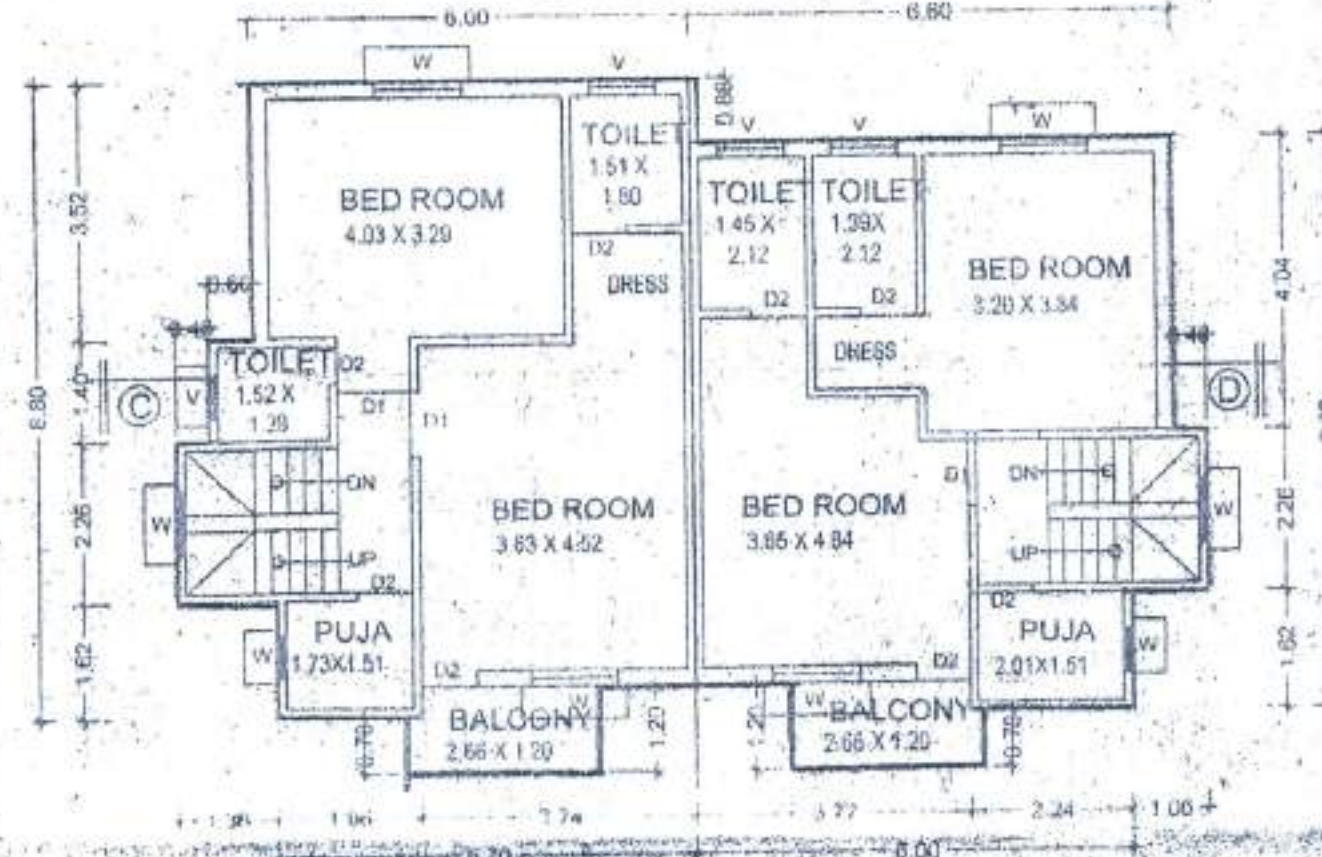


B.NO. - 02T006, 13, 28T030, 42T044
TYPE = D
FIRST FLOOR PLAN
BUILT UP AREA = 57.11 SQ.MT.
12 X 57.11 = 685.32 SQ.MT.

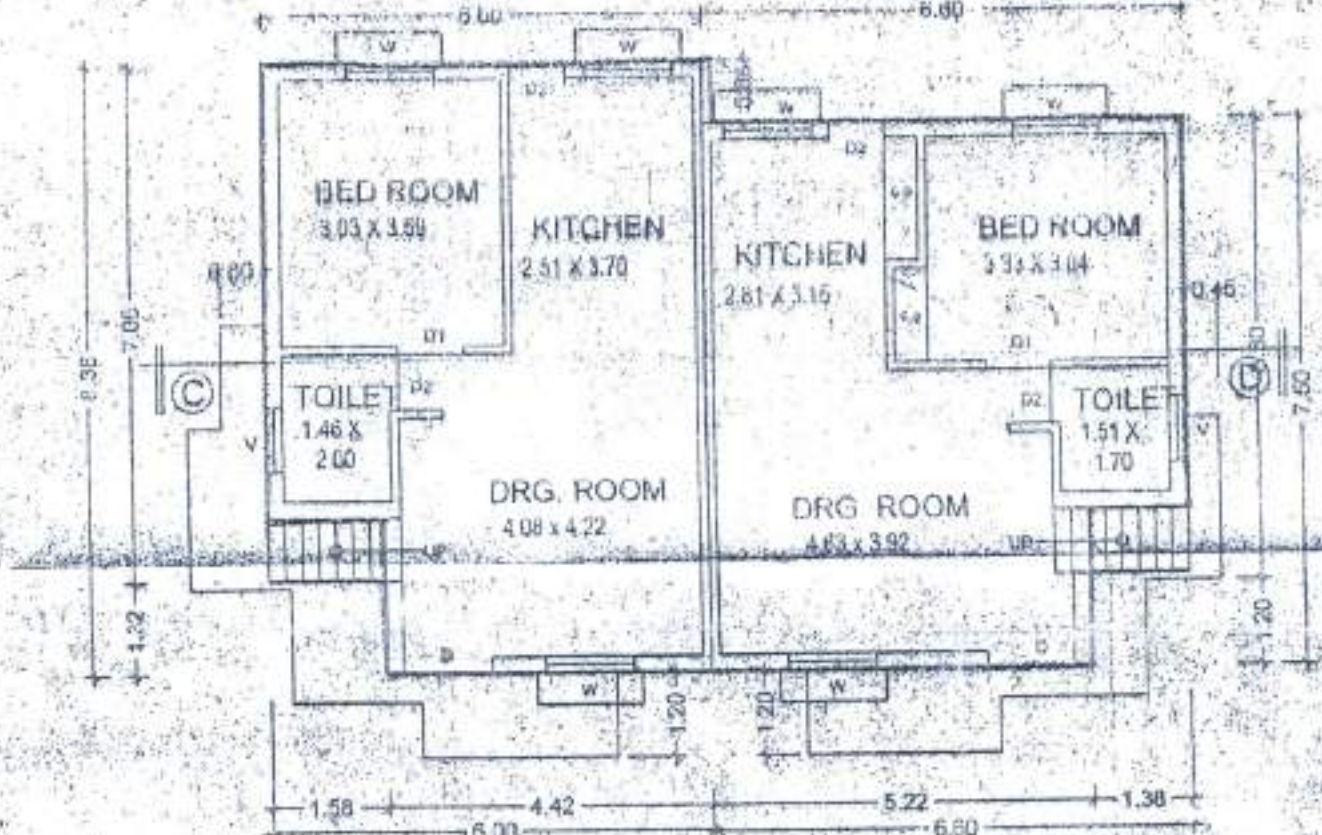

B.NO. - 02T006, 13, 28T030, 42T044
TYPE = D
GROUND FLOOR PLAN
BUILT UP AREA = 48.23 SQ.MT.
12 X 48.23 = 578.76 SQ.MT.

B.NO. - 14T022, 37, 49, 84
TYPE = C
FIRST FLOOR PLAN
BUILT UP AREA = 53.89 SQ.MT.
12 X 53.89 = 646.68 SQ.MT.

B.NO. - 14T022, 37, 49, 84
TYPE = C
GROUND FLOOR PLAN
BUILT UP AREA = 47.71 SQ.MT.
12 X 47.71 = 572.52 SQ.MT.

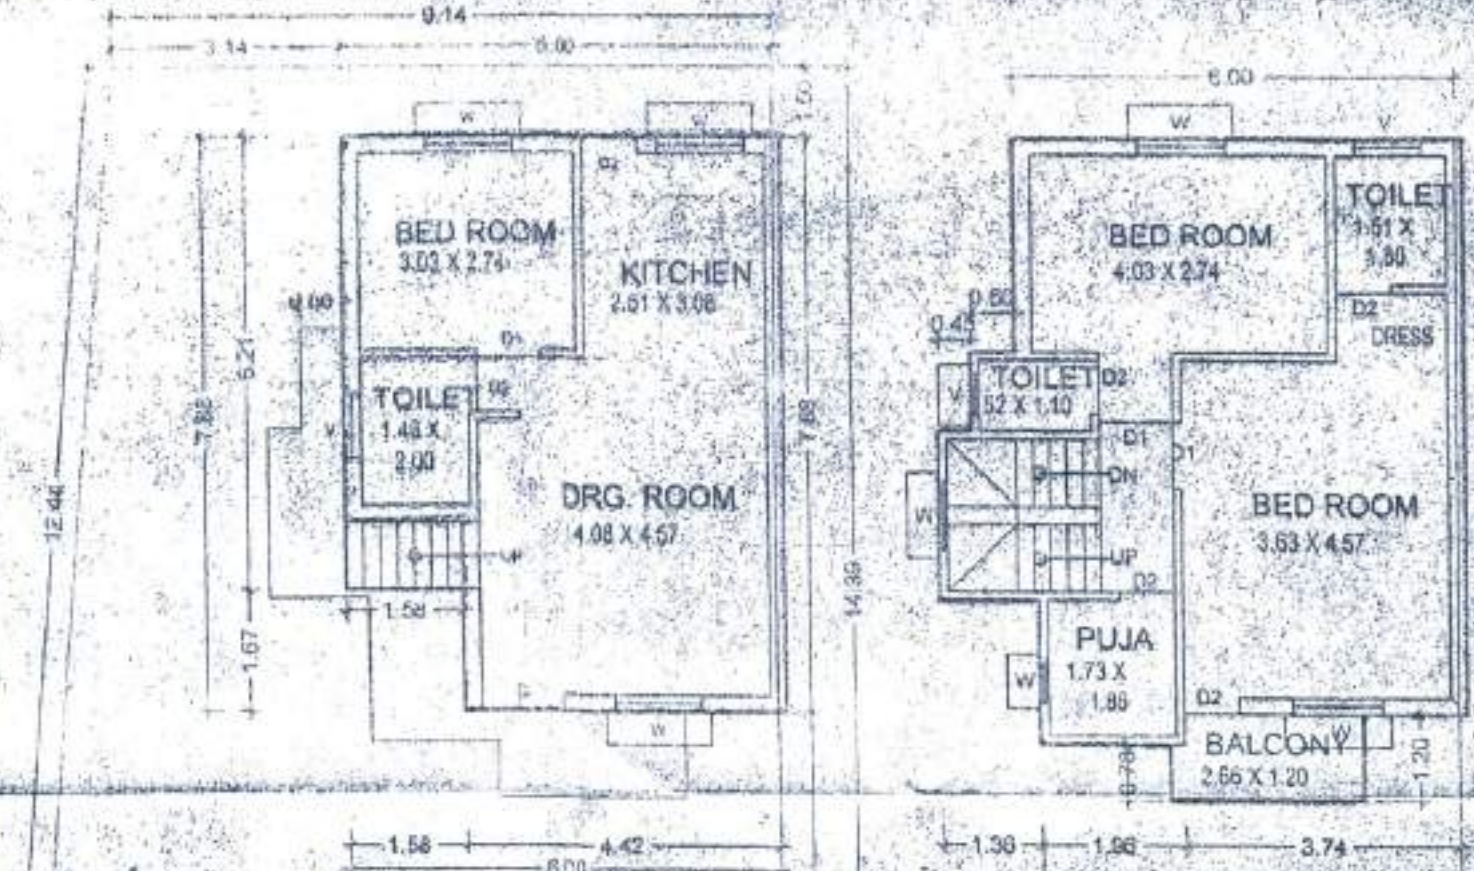

B.NO. - 01
GROUND FLOOR PLAN
BUILT UP AREA = 48.23 SQ.MT.
48.23 X 01 = 48.23 SQ.MT.

B.NO. - 01
FIRST FLOOR PLAN
BUILT UP AREA = 53.82 SQ.MT.
53.82 X 01 = 53.82 SQ.MT.

AMBANI ASSOCIATES
SIDDHIL V. SHAH
1st Floor, Sagarika Apartment,
Hattipole, Rajmahal Road,
VADODARA-390 001.
Ph. 2419173
B.M.C. Lic. No. E / 66 / 116 / 98-99

PROPOSED BUILDING PLAN FOR PRANAV
BUNGLOWS ON R.S.NO - 393, 405, 406/1,
406/2, 418/1, AT AJWA - WAGHODIA RING
ROAD, VADODARA

SCHEDULE	ARCHITECT
DOOR D 0.90 X 2.10 D2 0.75 X 2.10 WINDOW W 1.20 X 1.20 W1 0.90 X 1.20 W2 0.90 X 1.20	AMBANI ASSOCIATES P.NO. - 0066 / 2419173 102, ARJUN APARTMENT PLOT NO. 1, B/H. IDEAL CLUST VADODARA - 390001