


OPEN TO SKY

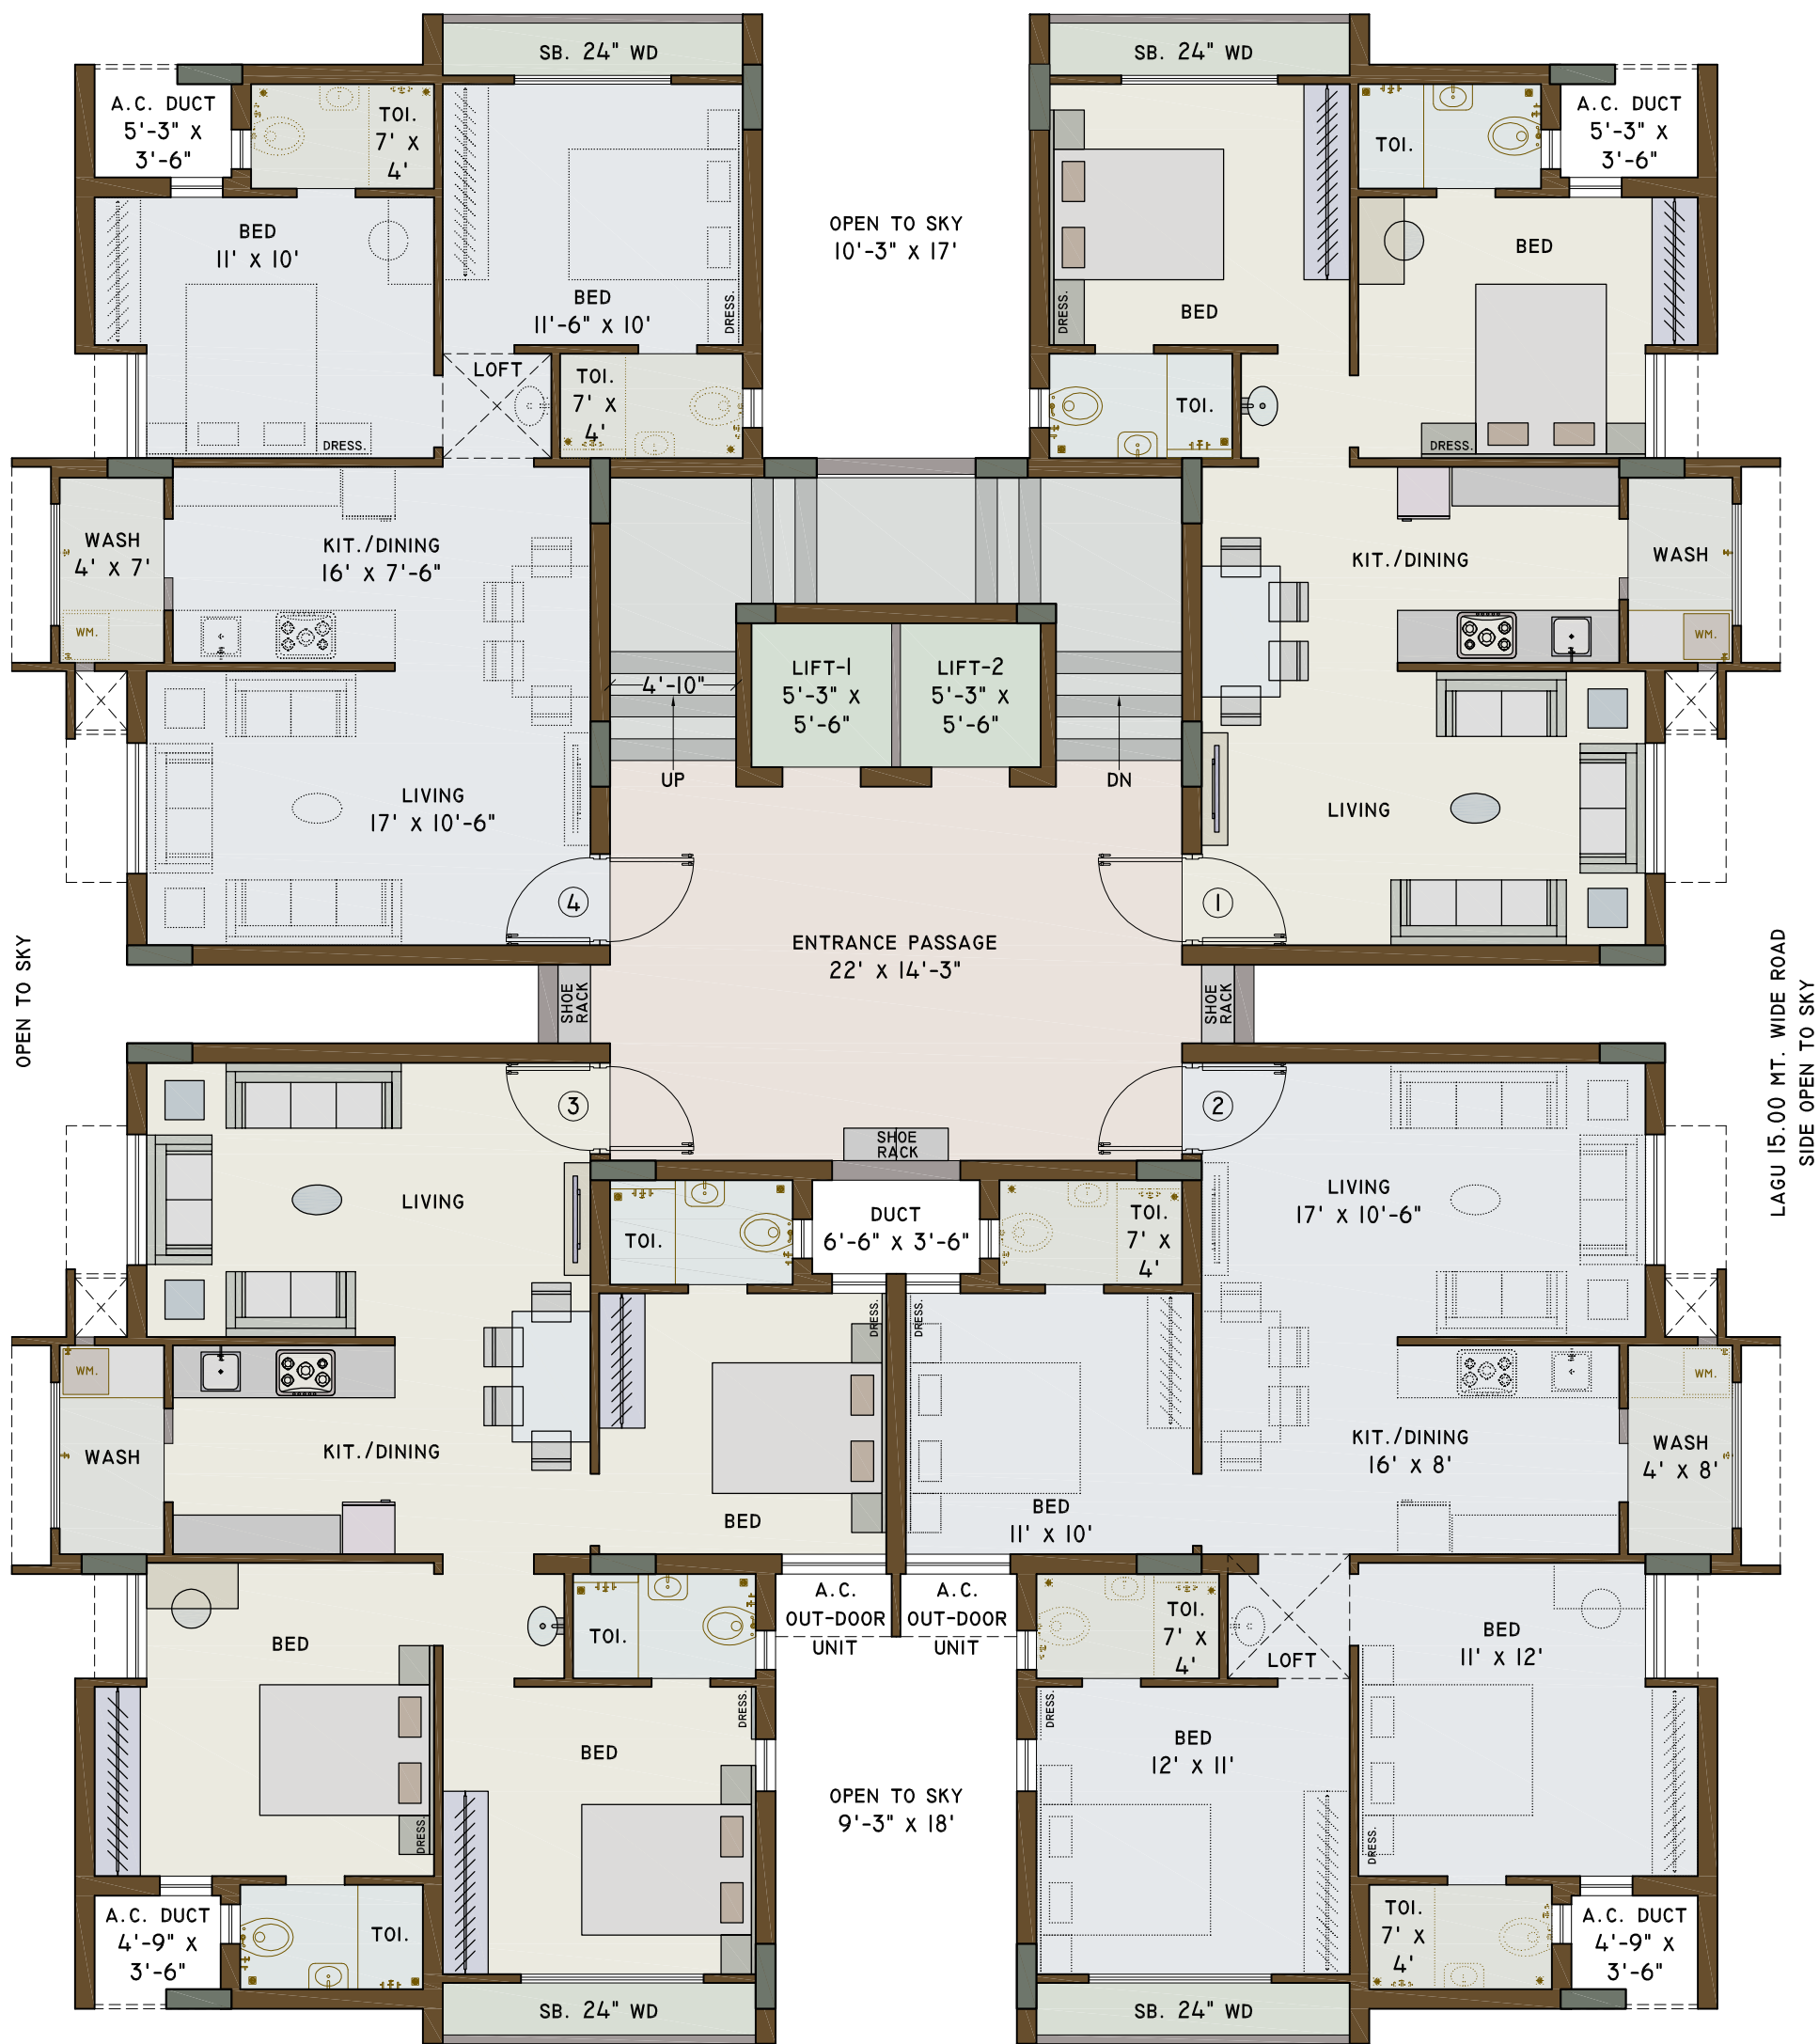

LAGU 12.00 MT. WIDE ROAD
SIDE OPEN TO SKY

FIFTH TO ELEVANTH FLOOR PLAN

NAND NIKETAN

OWNER :-
PROP. RESI. LOW-RISH BLDG. PLAN FOR "NAND BUILDER'S AT O.P. NO. 49 & 58 AT RAJKOT.

CARPET AREA
FLAT NO. 1 & 4 :- 625.00 Sq.FT.
FLAT NO. 2 & 3 :- 816.00 Sq.FT.
WITH PROJECTION
FLAT NO. 1 & 4 :- 671.00 Sq.FT.
FLAT NO. 2 & 3 :- 870.00 Sq.FT.

SLAB AREA
4415.00 Sq.FT.

DRG.NO.- 1
DT.- 10/12/2016



DESIGN BY :-
ATUL RAJPARA,
"SOLITAIRE"
R.K.NAGAR MAIN ROAD
RAJKOT.
PH NO :- 2466449
Mail id. rajparaatul@yahoo.com
www.atulrajpara.com