
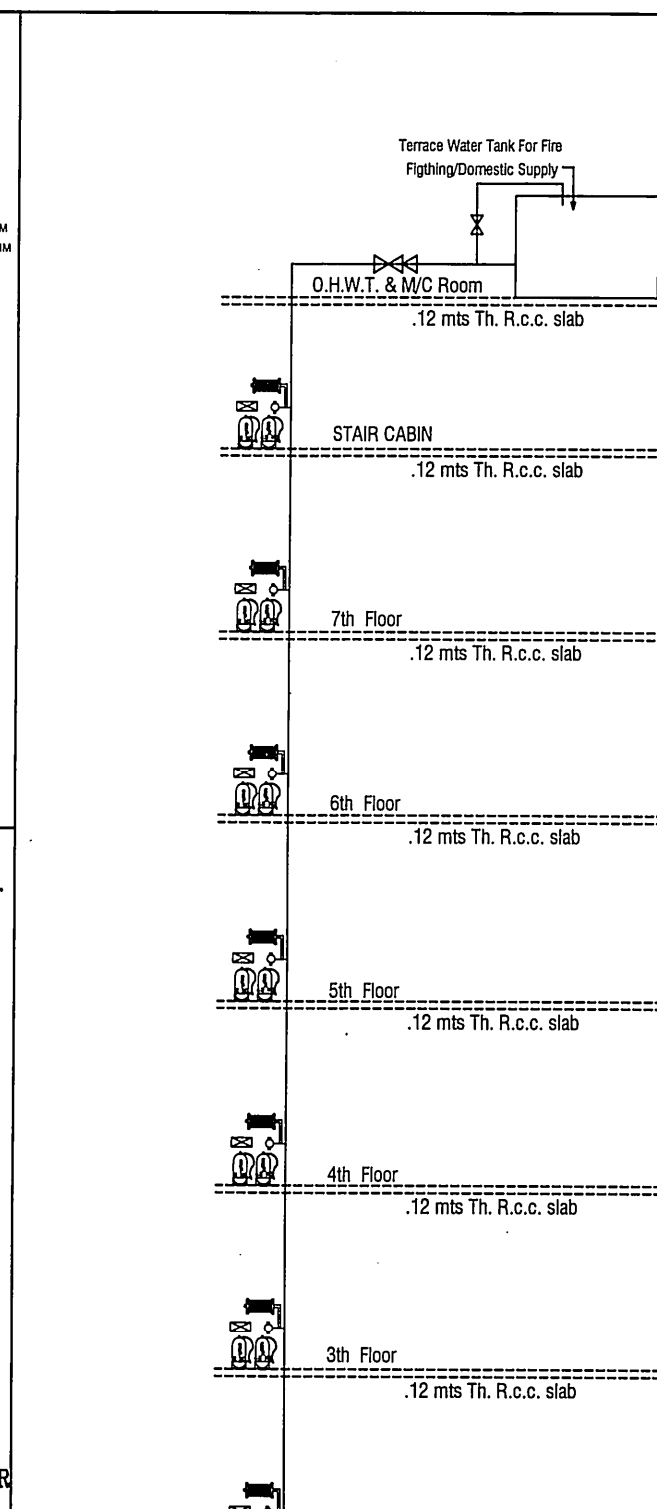
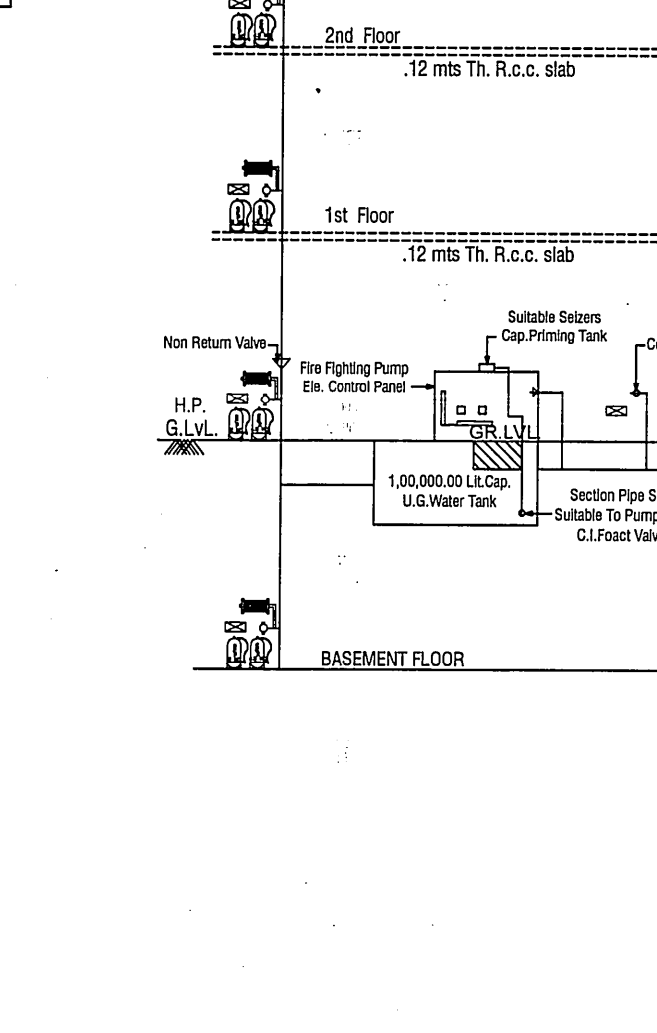
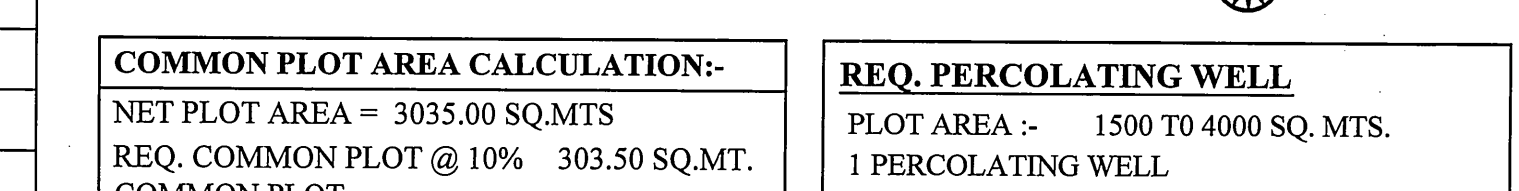
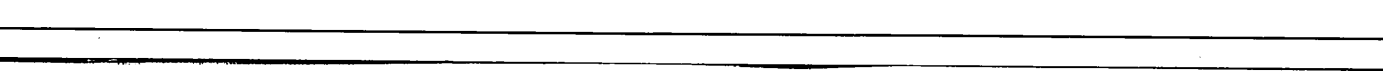


[illegible]

ADJ. F.P. NO :- 94
85.01

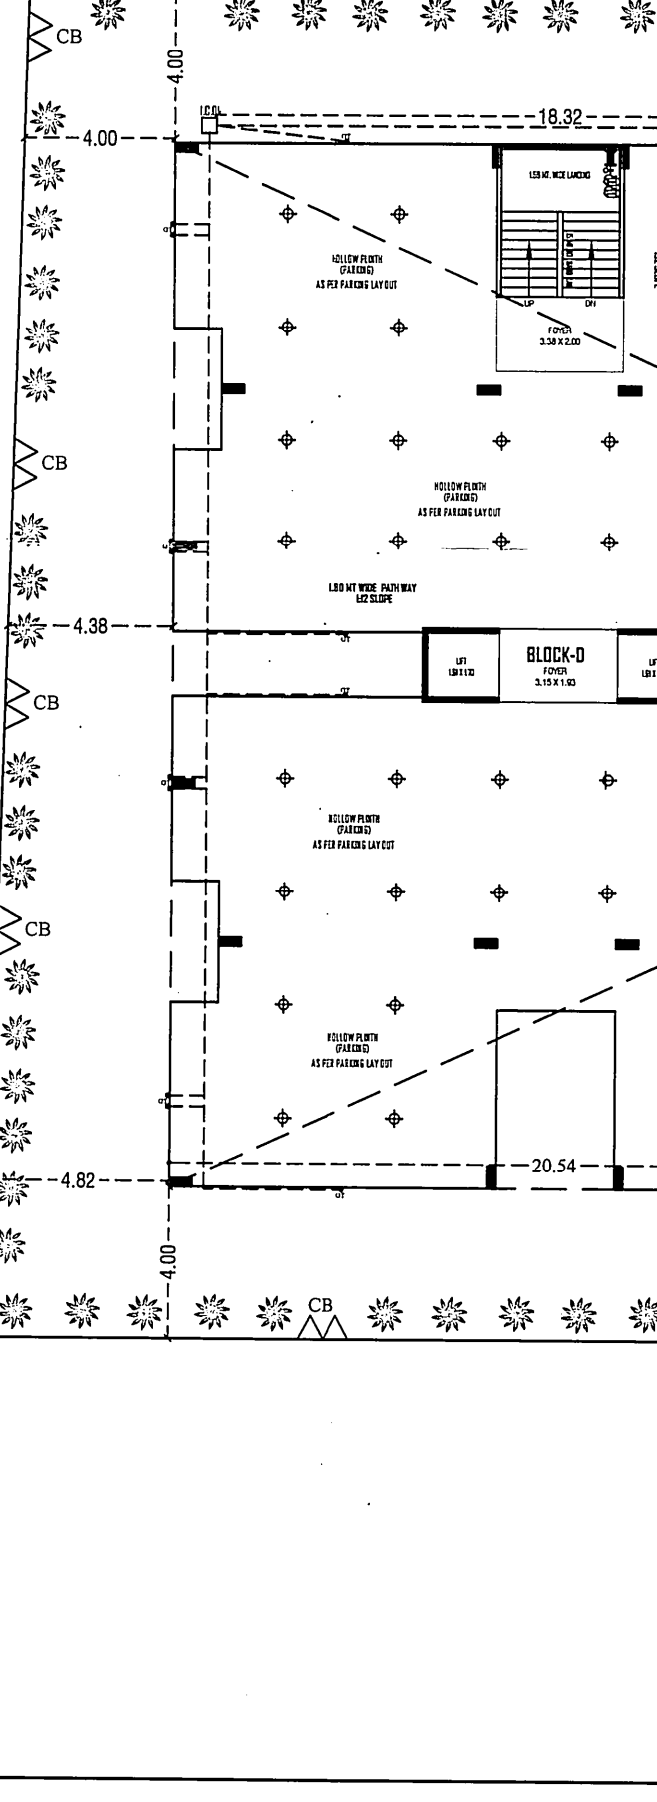


NET AREA IN ARC = TOTAL A. - AREA
= 38.19 - 29.98
= 8.21 SQ. MT.

COMMON PLOT
304.53 SQ.MT.

T.P. ROAD

357.3

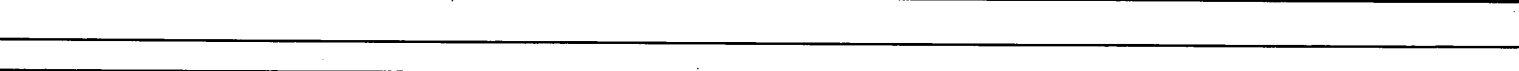

F.S.I. AREA STATEMENT				(IN SQ.MT.)
BLOCK	A	B+C	D	TOTAL
1ST FLOOR	304.28	428.84	435.20	1168.32
2ND FLOOR	304.28	428.84	435.20	1168.32
3RD FLOOR	304.28	428.84	435.20	1168.32
4TH FLOOR	304.28	428.84	435.20	1168.32
5TH FLOOR	304.28	428.84	435.20	1168.32
6TH FLOOR	304.28	428.84	435.20	1168.32
7TH FLOOR	304.28	428.84	435.20	1168.32
TOTAL	2129.96	3001.88	3046.40	8178.24

LIFT CALCULATION:-			
REQ.LIFT CALCULATION			
= 1 LIFT REQUIRED PER 30 UNITS			
ABOVE SECOND FLOOR			
BLOCK	UNITS	REQ.LIFT	PROV.LIFT
A	25	01	02
B+C	40	02	04
D	40	02	02

[illegible]

[illegible]

GENERAL NOTES


PROP.B.AREA CALC. BASEMENT FLOOR:-
(1) $60.75 \times 27.70 \times 1 = 1682.78 \text{ SQ. MT.}$
NET B.A. BASEMENT FLOOR
 $= 1682.78 \text{ SQ. MT.}$

100



[illegible]


CRYSTAL BUILDCON
AUTHO. SIGN: NARESHBHAI P. JOGANI
DEVELOPERS LIC NO.: 303200420
SHOP NO. FF/101
DHAVAL HOPTING CENTER,
CHANDRANAG ROAD, CHNAV,
DEVELOPER:- **ANILKUMAR - 382415**

[illegible]

_____ CORPORATION _____

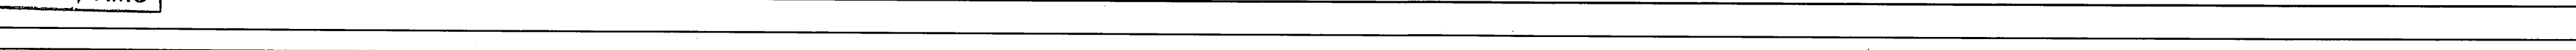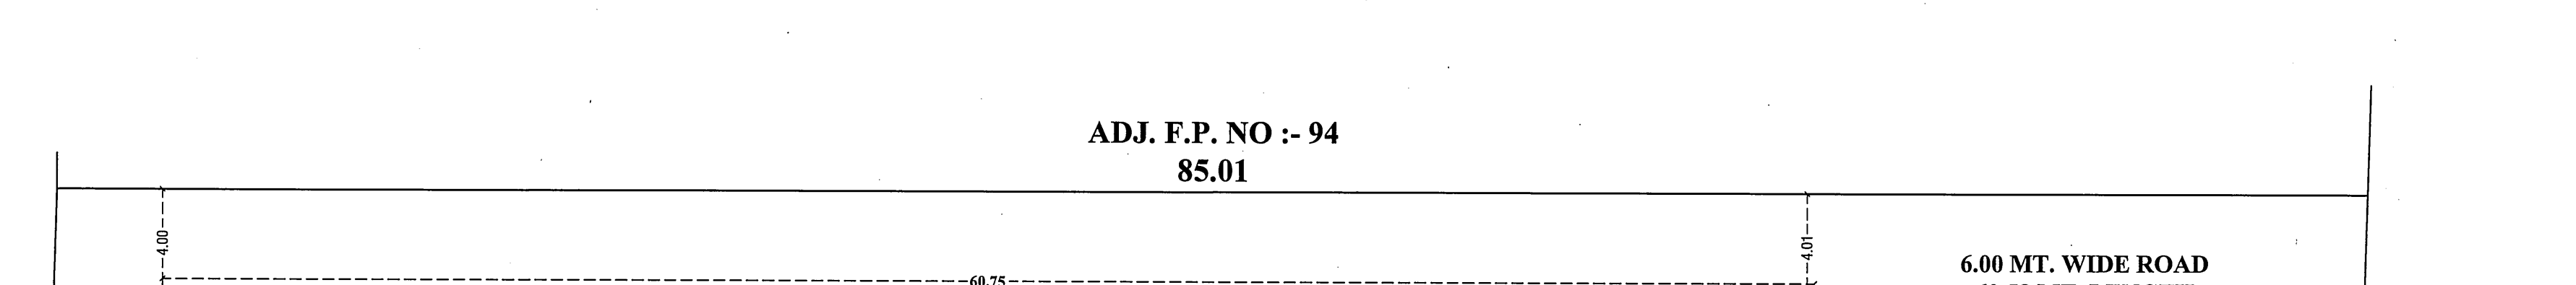


