

REVISED LAY OUT PLAN OF S.NO. 44/PAIKY AREA ACRE 8-00 GUNTHA AT


VILLAGE MADHAPAR TALUKA RAJKOT DIST. RAJKOT

PURPOSE : FOR RESIDENTIAL USE ONLY

PARASAR PARK

NORTH

scale: 1cm=5 m.

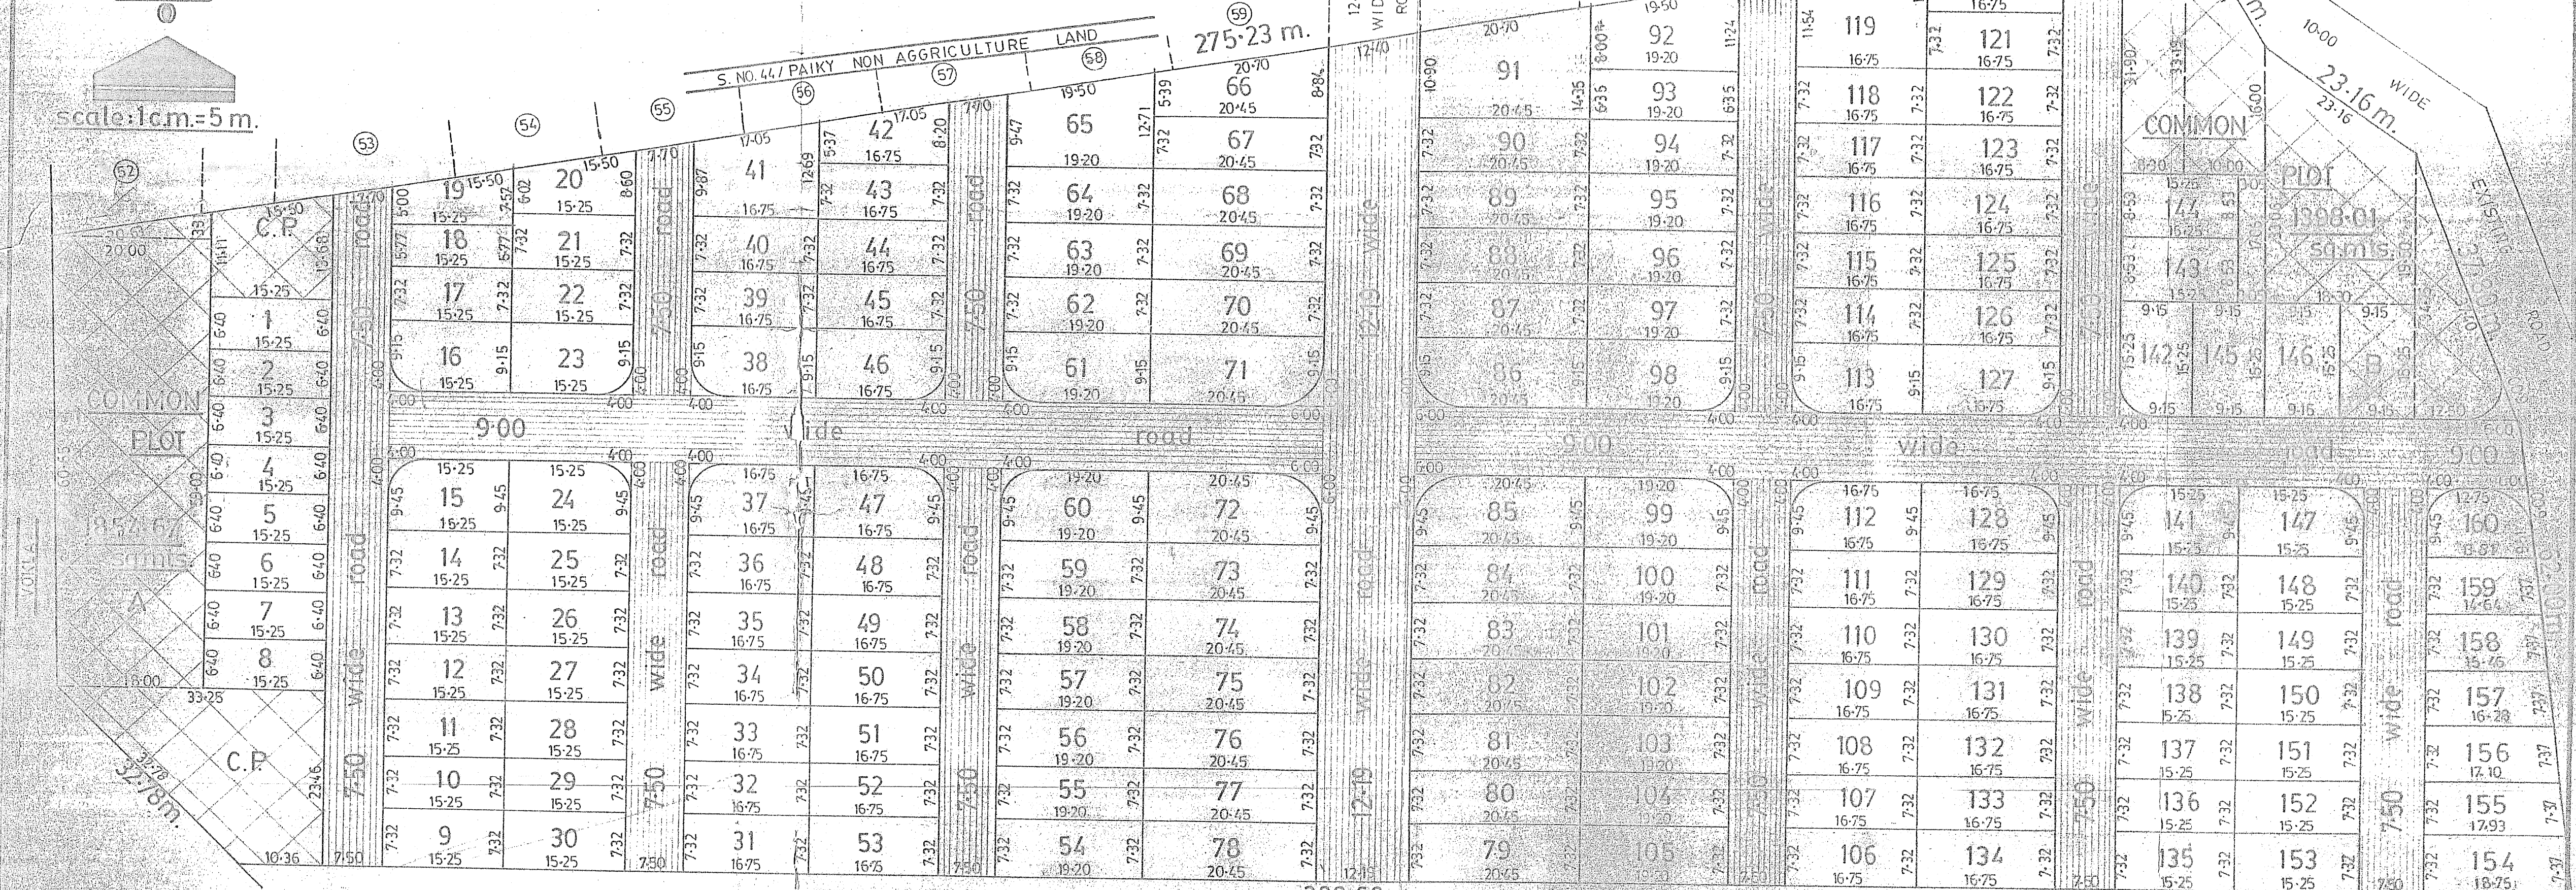

AREA TABLE

S.NO. 44/PAIKY



SITE PLAN

SCALE: 1 cm. = 160 m.

AGRICULTURE LAND


P.no.	plot area		P.no.	plot area		P.no.	plot area		P.no.	plot area		P.no.	plot area		P.no.	plot area				
	sq.mts	sq.yds.		sq.mts	sq.yds.		sq.mts	sq.yds.		sq.mts	sq.yds.		sq.mts	sq.yds.		sq.mts	sq.yds.	sq.mts	sq.yds.	
1	9760	116.73	29	111.63	133.51	57	140.54	168.09	79	149.69	179.03	101	140.54	168.09	123	122.61	146.65	145	139.54	166.84
2	9760	116.73	30	111.63	133.51	58	140.54	168.09	80	149.69	179.03	102	140.54	168.09	124	122.61	146.65	146	139.54	166.84
3	9760	116.73	31	122.61	146.65	59	140.54	168.09	81	149.69	179.03	103	140.54	168.09	125	122.61	146.65	147	140.67	168.09
4	9760	116.73	32	122.61	146.65	60	178.00	212.89	82	149.69	179.03	104	140.54	168.09	126	122.61	146.65	148	111.63	133.51
5	9760	116.73	33	122.61	146.65	61	172.24	206.00	83	149.69	179.03	105	140.54	168.09	127	149.82	179.19	149	111.63	133.51
6	9760	116.73	34	122.61	146.65	62	140.54	168.09	84	149.69	179.03	106	122.61	146.65	128	156.85	185.21	150	111.63	133.51
7	9760	116.73	35	122.61	146.65	63	140.54	168.09	85	185.81	221.88	107	122.61	146.65	129	122.61	146.65	151	111.63	133.51
8	9760	116.73	36	122.61	146.65	64	140.54	168.09	86	179.36	214.54	108	122.61	146.65	130	122.61	146.65	152	111.63	133.51
9	111.63	133.51	37	132.05	155.21	65	179.36	214.54	87	149.69	179.03	109	122.61	146.65	131	122.61	146.65	153	111.63	133.51
10	111.63	133.51	38	143.02	179.19	66	140.54	168.09	88	149.69	179.03	110	122.61	146.65	132	122.61	146.65	154	134.75	160.84
11	111.63	133.51	39	122.61	146.65	67	140.54	168.09	89	149.69	179.03	111	122.61	146.65	133	122.61	146.65	155	122.61	146.65
12	111.63	133.51	40	122.61	146.65	68	149.69	179.03	90	149.69	179.03	112	156.85	185.21	134	122.61	146.65	156	122.17	146.65
13	111.63	133.51	41	188.25	225.97	69	140.54	168.09	91	258.18	308.79	113	149.82	179.19	135	111.63	133.51	157	116.17	133.92
14	111.63	133.51	42	122.61	146.65	70	140.54	168.09	92	140.54	168.09	114	122.61	146.65	136	111.63	133.51	158	110.77	126.77
15	140.54	168.09	43	122.61	146.65	71	179.36	214.54	93	122.61	146.65	115	122.61	146.65	137	111.63	133.51	159	110.77	126.77
16	136.16	152.70	44	122.61	146.65	72	115.51	132.05	94	140.54	168.09	116	122.61	146.65	138	111.63	133.51	160	104.13	124.92
17	111.63	133.51	45	122.61	146.65	73	149.69	179.03	95	140.54	168.09	117	122.61	146.65	139	111.63	133.51	161	114.32	136.73
18	97.59	106.24	46	143.82	179.19	74	140.54	168.09	96	140.54	168.09	118	122.61	146.65	140	111.63	133.51	162	114.32	136.73
19	97.59	106.24	47	136.05	158.21	75	149.69	179.03	97	140.54	168.09	119	217.00	258.57	141	111.63	133.51	163	114.32	136.73
20	97.59	106.24	48	132.05	155.21	76	179.36	214.54	98	122.61	146.65	120	114.71	136.73	142	136.00	166.27	164	114.32	136.73
21	111.63	133.51	49	122.61	146.65	77	149.69	179.03	99	178.00	212.89	121	122.61	146.65	143	130.00	155.57	165	114.32	136.73
22	111.63	133.51	50	122.61	146.65	78	140.54	168.09	100	140.54	168.09	122	122.61	146.65	144	131.00	156.33	166	114.32	136.73
23	109.27	125.81	51	122.61	146.65	79	140.54	168.09	101	140.54	168.09	123	122.61	146.65	145	132.00	157.09	167	114.32	136.73
24	111.63	133.51	52	122.61	146.65	80	140.54	168.09	102	140.54	168.09	124	122.61	146.65	146	132.00	157.09	168	114.32	136.73
25	111.63	133.51	53	122.61	146.65	81	140.54	168.09	103	140.54	168.09	125	122.61	146.65	147	132.00	157.09	169	114.32	136.73
26	111.63	133.51	54	122.61	146.65	82	140.54	168.09	104	140.54	168.09	126	122.61	146.65	148	132.00	157.09	170	114.32	136.73
55	111.63	133.51	83	122.61	146.65	111	140.54	168.09	133	140.54	168.09	155	122.61	146.65	177	132.00	157.09	199	114.32	136.73
56	111.63	133.51	84	122.61	146.65	112	140.54	168.09	134	140.54	168.09	156	122.61	146.65	178	132.00	157.09	200	114.32</	

PURPOSE FOR RESIDENTIAL USE ONLY

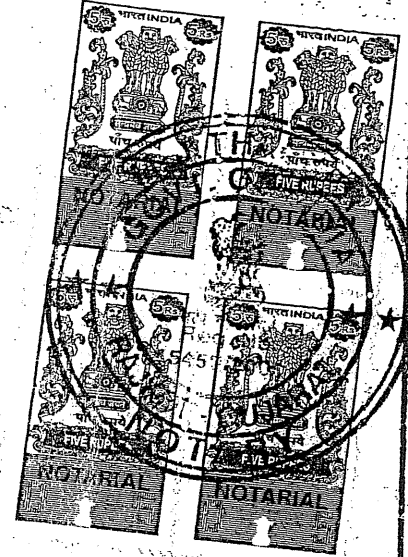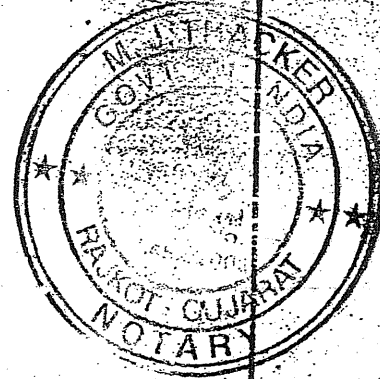

LAGU VONKLA

NORTH

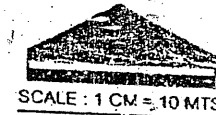

SCALE : 1 CM = 10 MTS

AREA TABLE

plot area		p.no.	plot area		p.no.	plot area		p.no.	plot area		p.no.	plot area		p.no.	plot area		p.no.	plot area											
sq.mts.	sq.yds.		sq.mts.	sq.yds.		sq.mts.	sq.yds.		sq.mts.	sq.yds.		sq.mts.	sq.yds.		sq.mts.	sq.yds.		sq.mts.	sq.yds.	sq.mts.	sq.yds.								
1	097.60	116.73	29	111.63	133.51	57	140.54	168.09	79	149.69	179.03	101	140.54	168.09	123	122.61	146.65	145	139.54	166.89									
2	097.60	116.73	30	111.63	133.51	58	140.54	168.09	80	149.69	179.03	102	140.54	168.09	124	122.61	146.65	146	139.54	166.89									
3	097.60	116.73	31	122.61	146.65	59	140.54	168.09	81	149.69	179.03	103	140.54	168.09	125	122.61	146.65	147	140.67	168.25									
4	097.60	116.73	32	122.61	146.65	60	178.00	212.89	82	149.69	179.03	104	140.54	168.09	126	122.61	146.65	148	111.63	133.51									
5	097.60	116.73	33	122.61	146.65	61	172.24	206.00	83	149.69	179.03	105	140.54	168.09	127	149.82	179.19	149	111.63	133.51									
6	097.60	116.73	34	122.61	146.65	62	140.54	168.09	84	149.69	179.03	106	122.61	146.65	128	154.85	185.21	150	111.63	133.51									
7	097.60	116.73	35	122.61	146.65	63	140.54	168.09	85	185.51	221.88	107	122.61	146.65	129	122.61	146.65	151	111.63	133.51									
8	097.60	116.73	36	122.61	146.65	64	140.54	168.09	86	179.38	214.54	108	122.61	146.65	130	122.61	146.65	152	111.63	133.51									
9	111.63	133.51	37	154.85	185.21	65	212.93	254.67	87	149.69	179.03	109	122.61	146.65	131	122.61	146.65	153	111.63	133.51									
10	111.63	133.51	38	149.82	179.19	66	145.50	174.02	88	149.69	179.03	110	122.61	146.65	132	122.61	146.65	154	134.25	160.57									
11	111.63	133.51	39	122.61	146.65	67	149.69	179.03	89	149.69	179.03	111	122.61	146.65	133	122.61	146.65	155	128.21	153.34									
12	111.63	133.51	40	122.61	146.65	68	149.69	179.03	90	149.69	179.03	112	154.85	185.21	134	122.61	146.65	156	122.61	146.65									
13	111.63	133.51	41	188.94	225.98	69	149.69	179.03	91	258.18	308.79	113	149.82	179.19	135	111.63	133.51	157	116.17	138.94									
14	111.63	133.51	42	113.65	135.93	70	149.69	179.03	92	184.70	220.91	114	122.61	146.65	136	111.63	133.51	158	110.17	131.77									
15	140.67	168.25	43	122.61	146.65	71	179.38	214.54	93	121.92	145.82	115	122.61	146.65	137	111.63	133.51	159	104.13	124.54									
16	135.10	162.78	44	122.61	146.65	72	185.51	221.88	94	140.54	168.09	116	122.61	146.65	138	111.63	133.51	160	114.32	136.73									
17	111.63	133.51	45	122.61	146.65	73	149.69	179.03	95	140.54	168.09	117	122.61	146.65	139	111.63	133.51												
18	87.99	105.24	46	145.42	179.19	74	149.69	179.03	96	140.54	168.09	118	122.61	146.65	140	111.63	133.51												
19	95.85	114.64	47	154.85	185.21	75	149.69	179.03	97	140.54	168.09	119	122.61	146.65	141	140.67	168.25												
20	114.46	133.33	48	122.61	146.65	76	149.69	179.03	98	172.24	206.00	120	217.00	259.54	142	136.10	162.78												
21	111.63	133.51	49	122.61	146.65	77	149.69	179.03	99	178.00	212.89	121	122.61	146.65	143	130.08	155.58												
22	111.63	133.51	50	122.61	146.65	78	149.69	179.03	100	140.54	168.09	122	122.61	146.65	144	130.08	155.58												
23	136.10	162.78	51	122.61	146.65																								
24	140.67	168.25	52	122.61	146.65																								
25	111.63	133.51	53	122.61	146.65																								
26	111.63	133.51	54	140.54	168.09																								
27	111.63	133.51	55	140.54	168.09																								
28	111.63	133.51	56	140.54	168.09																								
TOTAL PLOT AREA 1 TO 160										21231.70										25393.79									
TOTAL COMMON PLOT AREA A & B										03252.58										03890.30									
TOTAL INTERNAL ROAD AREA										07889.41										09435.91									
TOTAL AREA OF LAND (8-00)																													

TOTAL PLOT AREA - 1 TO 160


TOTAL COMMON PLOT AREA A & B

TOTAL INTERNAL ROAD AREA

TOTAL AREA OF LAND - (8-00)

TRUE COPY

Executive Magistrate,
Rajkot Dist. Rajkot

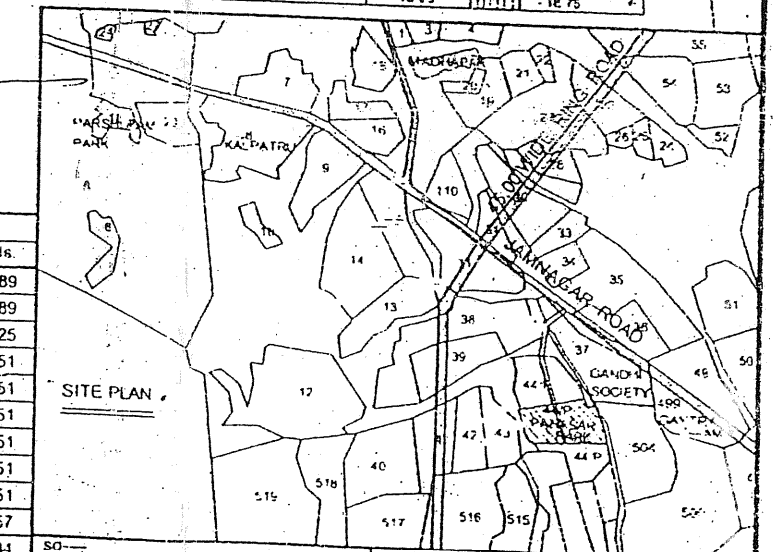

1. MEHUL K. MEHTA	OWNER
2. K.K. MEHTA	
3. S.K. MEHTA	
4. P.K. MEHTA	

APPROVED as subject to condition mentioned in this office letter no rev / kh / hp / regi / 77 / 99 / 2000 / vsh / 1979 / 85 Dt 22 - 9 - 2000

sd-----
Dist development officer
RAJKOT

responsibility of the applicant and his Architect / Engineer / Surveyor / Structural Designer to follow the relevant I.S specification in structural design to ensure safety of the buildings and as such structural design are not verified

APPROVED as amended in--- and subject to condition mentioned in this office letter no Rusa / Tech / Dev / Mahapar / 11 / 2000 / 44 / 11 / DL7-7-2000

sd-----
Assistant Town Planner
Rajkot Urban Development Authority
RAJKOT

Page No. 4/20/20/6
Serial No. 344
Receipt No. 344
Date 11/9/2010

TRUE COPY

M. J. THACKER
NOTARY RAJKOT