


NORTH	DRG. BY:-	SCALE	DATE
	Mehul Makwana Mo:-9016897979	1:500	03-04-2021

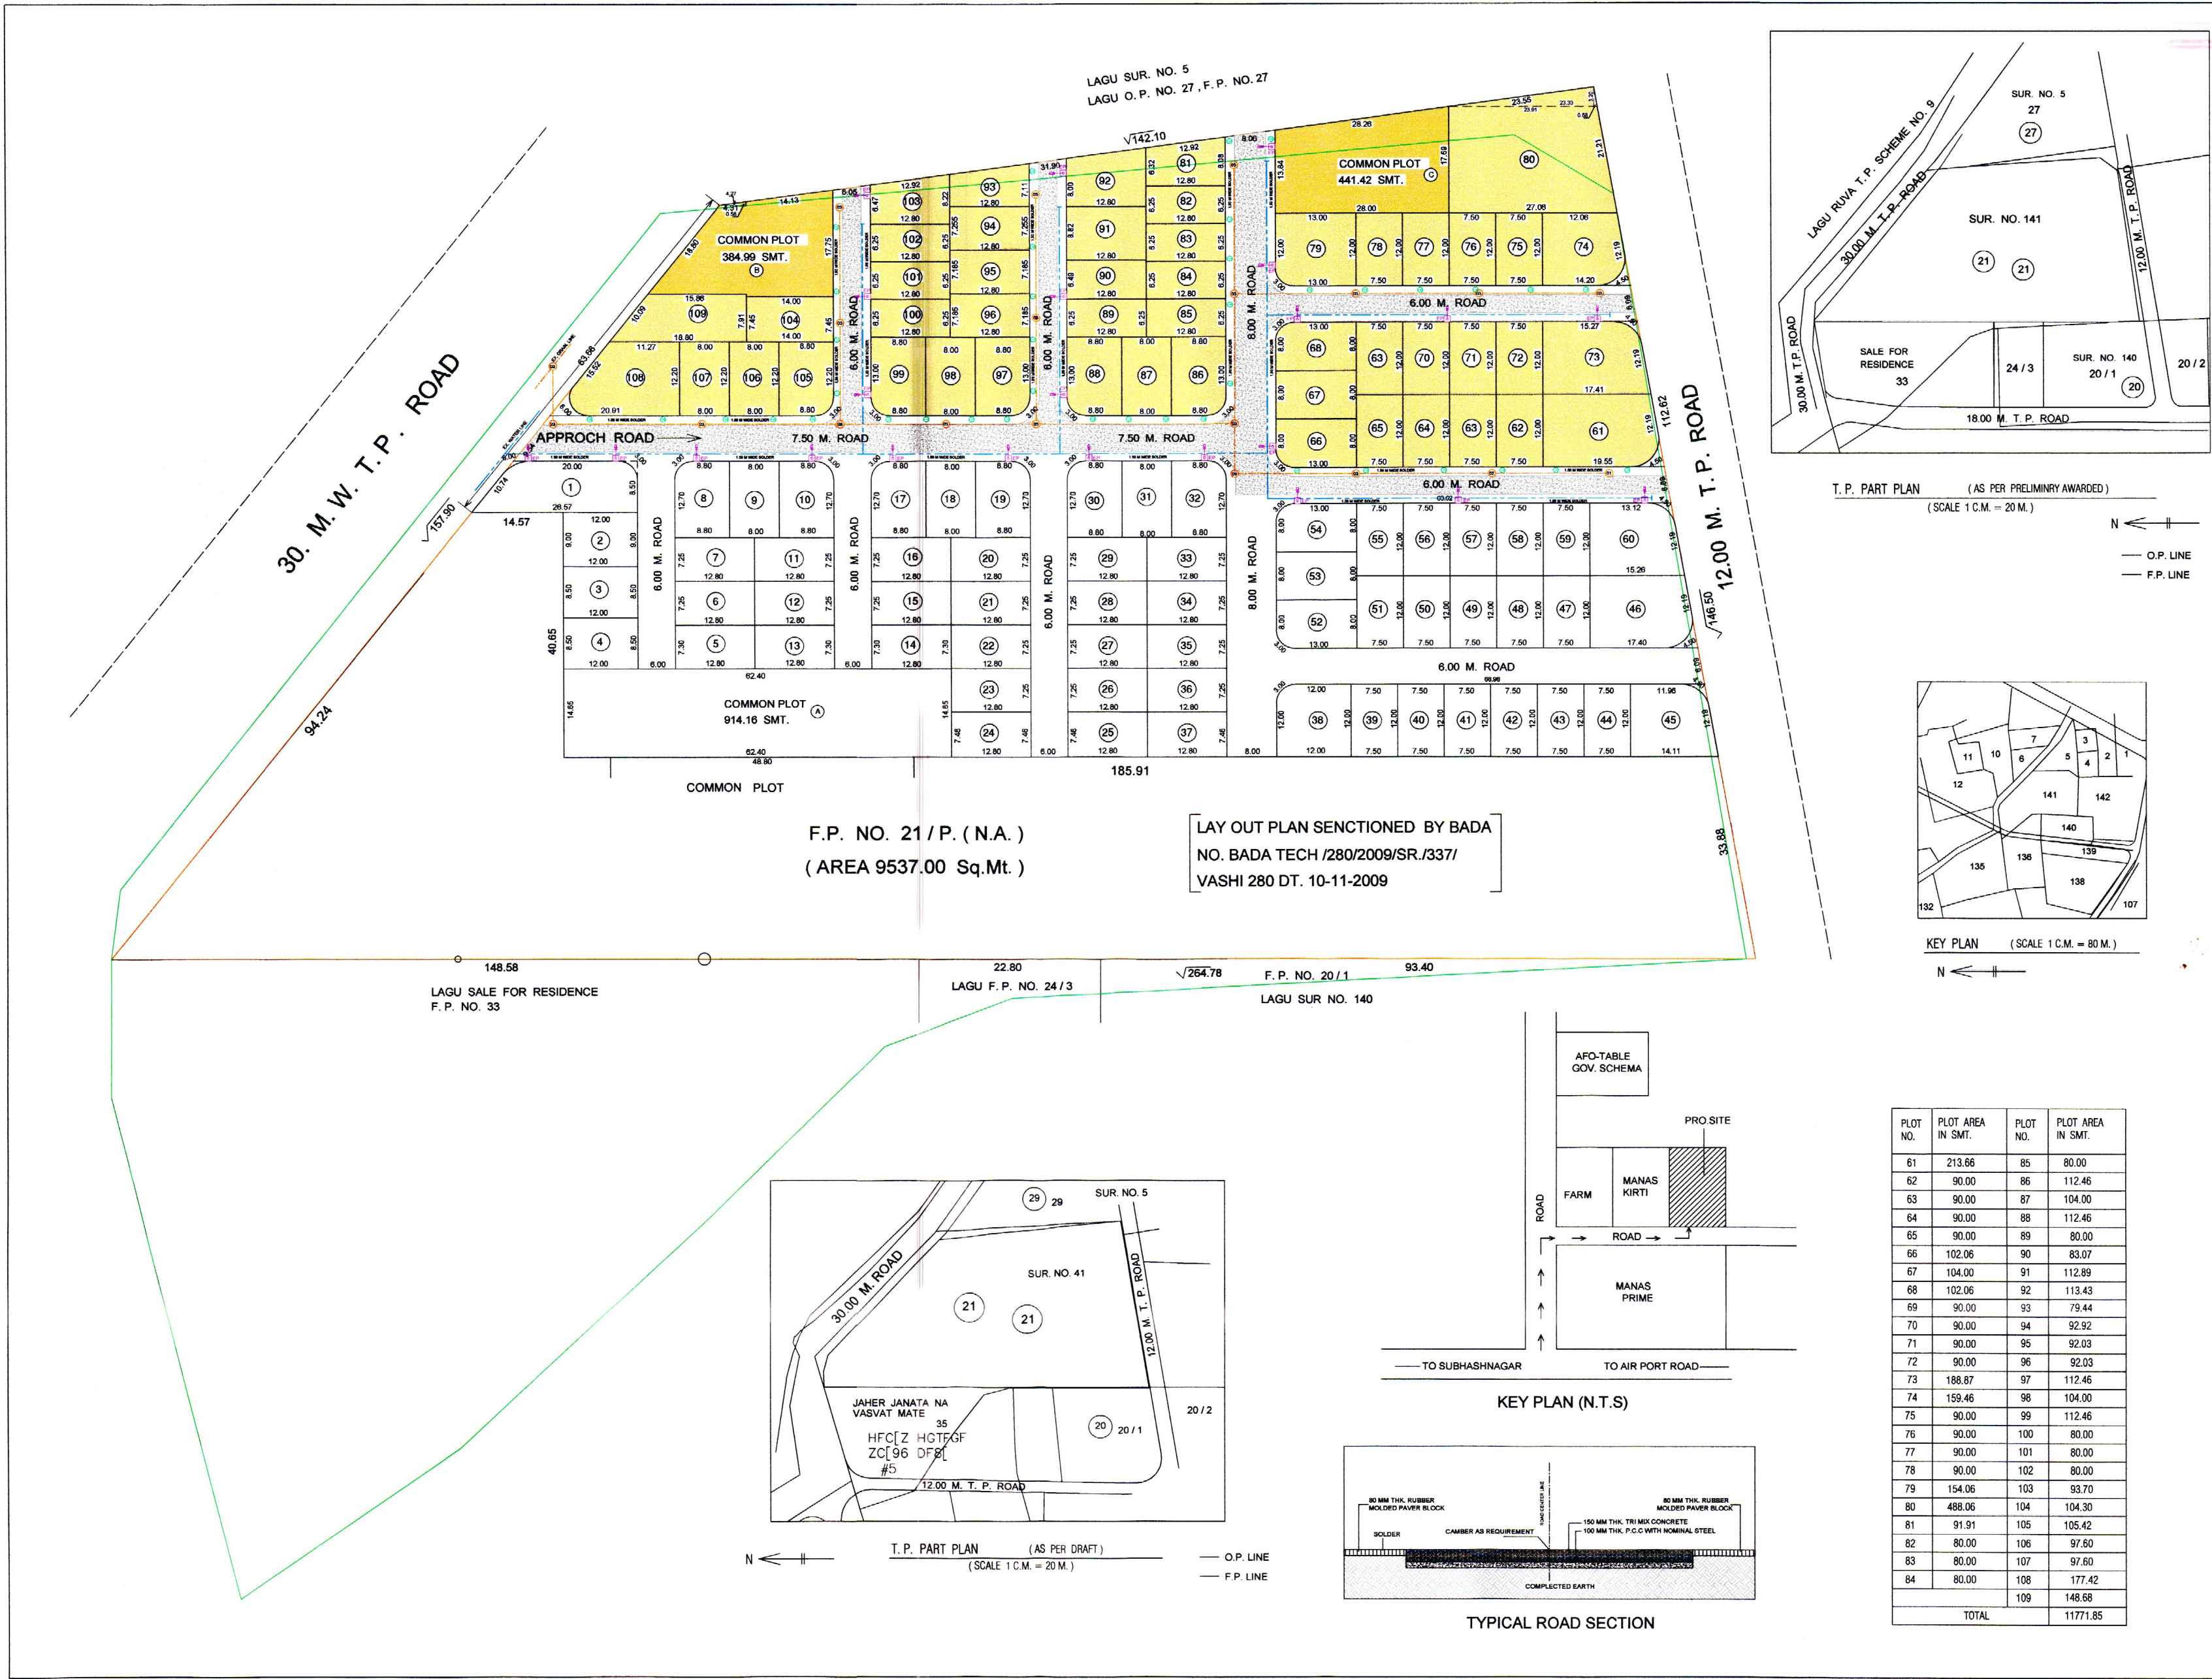

REVISED INFRASTRUCTURE
DEVELOPMENT RESIDENTIAL
LAY OUT PLAN ON SUR.
NO. 141, T.P. S. NO.- 8 (RUVA),
O.P. NO.- 21, F.P. NO.-21, AT
VILLAGE RUVA, TA.-DIST.-
BHAVNAGAR
PROPOSED AREA OF F.P.NO.-
21/PAIKY - 17400.00 Sq.Mt.
FOR RESIDENTIAL PURPOSE

OWNER NAME _____ SIGNATURE _____
(1) SHREE HARSHADBHAI CHATRABHUIBHAI MEHTA

COLOUR NOTE	LEGEND :-
SHOWS O.P.NO.-21 BOUNDARY	WATER LINE
SHOWS F.P. NO.-21 BOUNDARY	DRAINAGE LINE
SHOWS F.P. NO.-21/PAIKY TO BE PROPOSED	900 MM Ø ROUND MANHOLE
SHOWS T.P. ROAD	600 X 450 MM MANHOLE
	TREE PLANTATION
	STREET LIGHT
	R.C.C. ROAD
	FOOT PATH

Sr. NO.	PARTICULAR	AREA IN SMT.
1	TOTAL AREA OF O.P. NO. 21 (SUR. NO. 141)	35917.00
2	AREA OF F.P. NO. 21 (AS PER PRELIMINARY AWARDED)	26937.00
3	AREA OF F.P. NO. 21 (AS ON SITE)	26937.00
4	AREA OF LAY OUT PLAN SENTENCED BY BADA. (NO. BADA/TEC/280/2009/SR./337/ VASHI/280/DT. 10-11-2009)	9537.00
5	PROPOSED AREA OF F.P. NO. 21 PAIKY FOR LAY OUT PLAN	17400.00
5/1	AREA IN PLOTS	11624.92
5/2	AREA IN COMMON PLOT, A	914.16
	B	384.99
	C	441.42
	TOTAL COMMON PLOT	1704.57
5/3	AREA IN ROADS & CURVES	4070.51
	TOTAL AREA OF F.P. NO 21/P	17400.00

SCALE 1:400
DATE _____
DRG. NO. R-1
ALL DIMENSIONS ARE IN METRE
ENGINEER SIGN _____
BHAVNAGAR AREA DEVELOPEMENT AUTHORITY



Signature of Mr. Aksh Chauhan

PLOT NO.	PLOT AREA IN SMT.	PLOT NO.	PLOT AREA IN SMT.
61	213.66	85	80.00
62	90.00	86	112.46
63	90.00	87	104.00
64	90.00	88	112.46
65	90.00	89	80.00
66	102.06	90	83.07
67	104.00	91	112.89
68	102.06	92	113.43
69	90.00	93	79.44
70	90.00	94	92.92
71	90.00	95	92.03
72	90.00	96	92.03
73	188.87	97	112.46
74	159.46	98	104.00
75	90.00	99	112.46
76	90.00	100	80.00
77	90.00	101	80.00
78	90.00	102	80.00
79	154.06	103	93.70
80	488.06	104	104.30
81	91.91	105	105.42
82	80.00	106	97.60
83	80.00	107	97.60
84	80.00	108	177.42
		109	148.68
		TOTAL	11771.85

